

PROJECT  
**PROPOSED TOWNSHIP  
 "CALCUTTA RIVERSIDE" PROJECT  
 AT BATANAGAR, MOUZA - MIRPUR,  
 BANGLA, JAGTALA AND NANGI  
 WARD NO. 27 & 28  
 MAHESHTALA MUNICIPALITY,  
 SOUTH 24 PARGANAS  
 FOR RIVERBANK DEVELOPERS PVT. LTD.**

Parcel Name:  
**HILAND RIVER  
 (FORMERLY KNOWN AS RIVERFRONT HOUSING)**


MOUZA - MIRPUR, J.L. NO. - 42, KHATIAN NO. - 03  
 R.S. DAG NO. - 2(P), 3(P), 7(P), 8(P), 3(54)(P) & 8(98)(P)

Title:  
**HILAND RIVER - TOWER - 2  
 SECTION F-F**

Date: 09.07.18 Drawing No.  
 Scale: 1:100 CRS/HR2/FF/LGL-13

DRAWING STATUS -  
 For MUNICIPAL SANCTION

Note:  
 ALL EXTERNAL STRUCTURAL & NON STRUCTURAL R.C.C. WALLS ARE 300 THK, 250 THK & 300 THK AND INTERNAL WALLS ARE 125 THK, 200 THK, 300 THK, 330 THK, 350 THK BRICK WALL UNLESS STATED OTHERWISE.  
 ALL DIMENSIONS ARE IN MM.

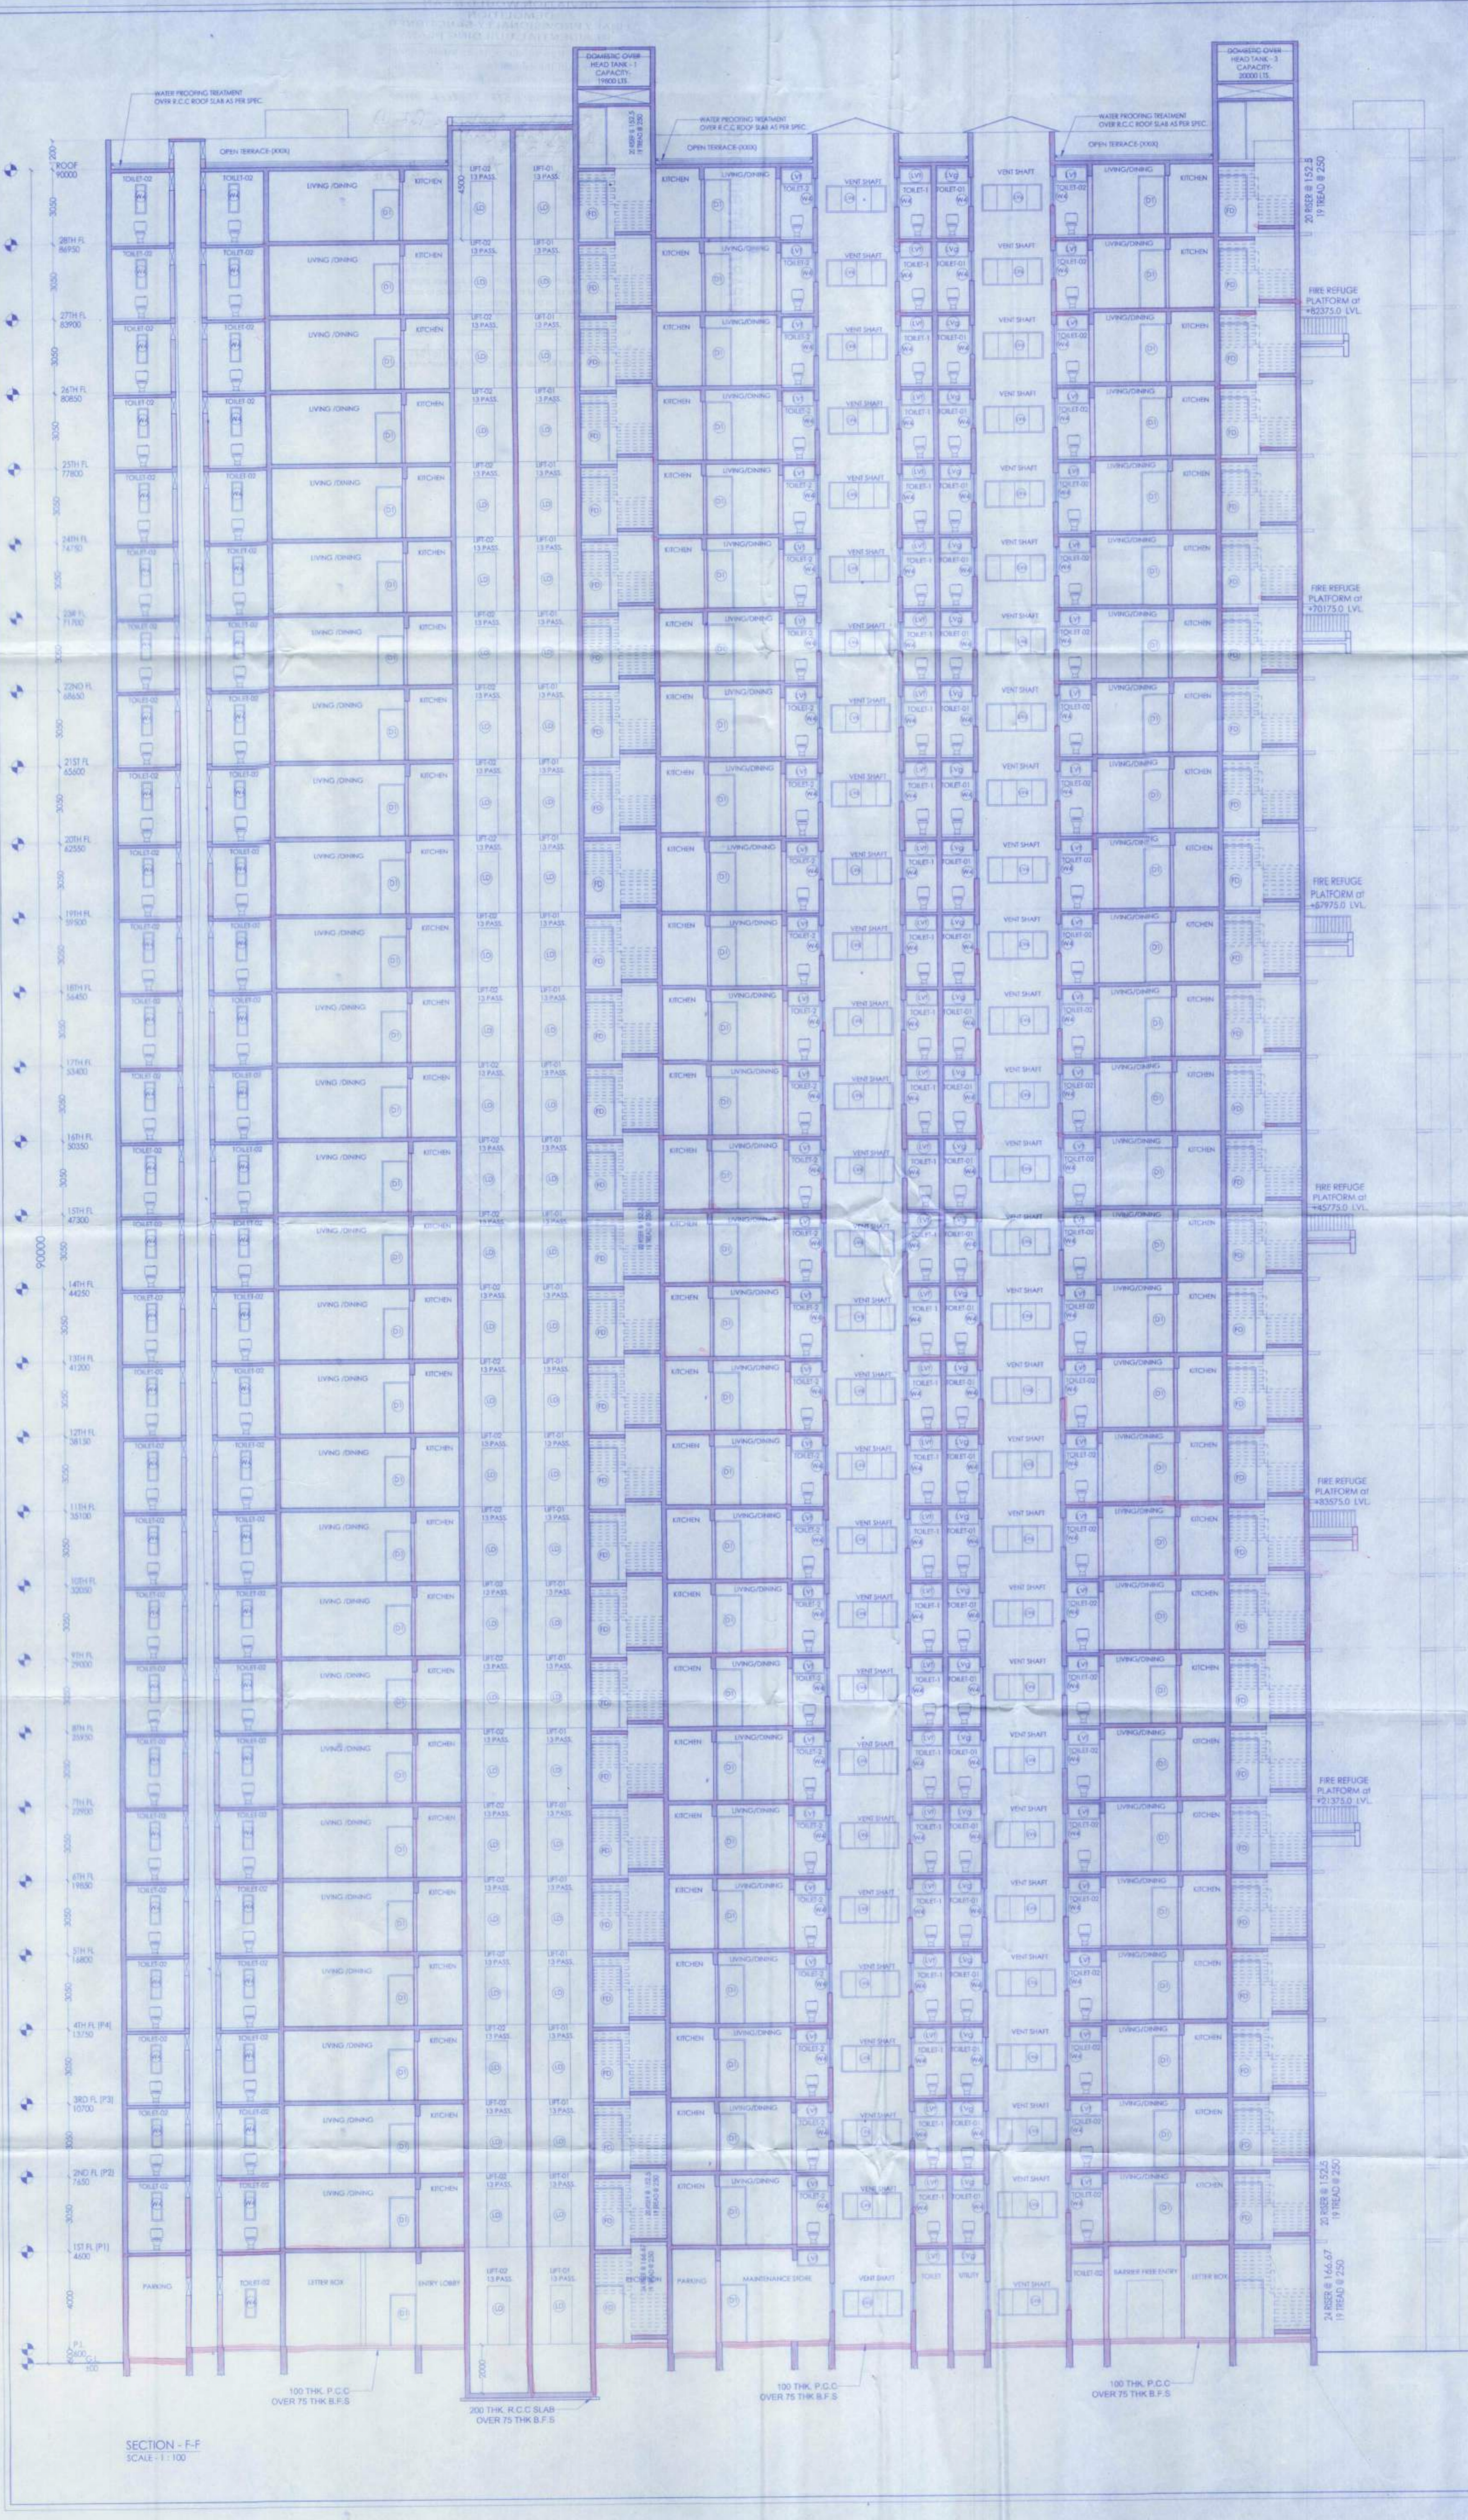

SECTION - F-F  
 SCALE: 1:100

DECLARATION OF OWNER  
 THE UNDERSIGNED HAVE GONE THROUGH THE WEST BENGAL MUNICIPALITY REGULATIONS, 2007 AND ALSO UNDERTAKE TO ABIDE BY THOSE RULES DURING AND AFTER CONSTRUCTION OF THE BUILDING.

Riverbank Developers Pvt. Ltd.  
*(Signature)*  
 Authorised Signatory

SIGNATURE OF OWNER  
 RIVERBANK DEVELOPERS PVT. LTD.

CERTIFICATE OF STRUCTURAL STABILITY  
 WE HEREBY CERTIFY THAT THE FOUNDATION AND SUPER STRUCTURE OF THE BUILDING PROPOSED FOR CONSTRUCTION ON THE INCLUDING WD-1, MAIN DATA ROAD, MOUZA BANGLA, JAGTALA, BANGLA & NANGI WARD NO. 27 & 28, MAHESHTALA MUNICIPALITY HAVE BEEN SO DESIGNED BY MEAS WELL MADE SUCH FOUNDATION AND SUPER STRUCTURE SAFE IN ALL RESPECTS INCLUDING THE CONSIDERATION OF BEARING CAPACITY AND SETTLEMENT OF SOIL ETC.

*(Signature)*  
**PALLABI GUPTA ROY**  
 Registered Architect  
 Regn. No.-CA/95/18558

SIGNATURE OF ARCHITECT  
 NAME, ADDRESS & EMPANELMENT NO.

*(Signature)*  
**UTPAL SANTRA**  
 B.E., M.C.E. (STRUCTURE)  
 P.L.D. (STRUCTURE)  
 (MID) Government Structural Engineer  
 CHHISKA, CALCUTTA-700013

SIGNATURE OF STRUCTURAL ENGINEER  
 NAME, ADDRESS & EMPANELMENT NO.

*(Signature)*  
**ALOK ROY**  
 Engg. (Mechanical)  
 Kolkata Municipal Corporation  
 Class-4, No. - G/17/11  
 5A, Main Park,  
 Kolkata-700 084

SIGNATURE OF GEO-TECHNICAL ENGINEER  
 NAME, ADDRESS & EMPANELMENT NO.

*(Signature)*  
**M.N. Consultants (Pvt.) Ltd.**  
 15/16, SAIDANGA MAIN ROAD  
 KOLKATA - 700107  
 Phone No. - (033) 4016 5712

GEO-TECHNICAL CONSULTANTS

**Geotest Engineering Pvt. Ltd.**  
 (An ISO9001:2008 Certified Company)  
 Soil Investigators & Foundation Consultants 5A, Main Park,  
 Kolkata-700084  
 Phone No. - (033) 2430 3494 / 6103

RIVER BANK DEVELOPERS PVT. LTD.  
 225 C, A.J.C. Bose Road, 4th Floor  
 Kolkata - 700020  
 Phone No. - (033) 2283 8015-17  
 Fax No. 91-33-289 2148  
 W. www.riverbank.com



2018-12

APARTMENT BUILDING

ORIGINAL COPY / DUPLICATE COPY  
 DEVIATION WOULD BE  
 DEMOLITION  
 PROVISIONAL  
 RESIDENTIAL BUILDING PLAN

Notes: Steps should be taken to ensure safety of the lives of the adjoining public and private properties during construction.

Plan No. 18/2018/PLD/22 578 / 2006 / 18/18P

Date: 18/10/2018

Name: Riverbank Developers Pvt. Ltd.

Address: 1, New Market Road

Ward No: 27 & 28

Signature: [Signature]  
 Building Engineer  
 Building Section  
 Municipal Corporation

Signature: [Signature]  
 Social Welfare  
 Municipal Corporation

Before starting any construction site must conform with the plan sanctioned and all the conditions as proposed in the plan. The validity of the written permission to execute the work is subject to the above condition.

BUILDING PLAN SANCTIONED DATE: 18/10/18

Valid upto: 18/10/19

Renewal Within: 18/10/19

Construction should be made strictly according to sanctioned plan