

PROJECT  
**PROPOSED TOWNSHIP  
 "CALCUTTA RIVERSIDE" PROJECT**  
 AT BATANAGER, MOUZA - MIRPUR,  
 BANGLA, JAGTALA AND NANGI  
 WARD NO. 27 & 28  
 MAHESHTALA MUNICIPALITY,  
 SOUTH 24 PARGANAS  
 FOR RIVERBANK DEVELOPERS PVT. LTD.

Parcel Name  
**HILAND RIVER  
 (FORMERLY KNOWN AS RIVERFRONT HOUSING)**


MOUZA - MIRPUR, J.L. NO. - 42, KHATTAN NO. - 03  
 R.S. DAG NO. - 2(P), (P), (P), (P), (P), (P) & 6/8/8(P)

Title  
**HILAND RIVER - TOWER - 2  
 SECTION G-G**

Date : 09.07.18 Drawing No.  
 Scale : 1:100 CRS/HR2/GG/14

**DRAWING STATUS - For MUNICIPAL SANCTION**

Note :  
 ALL EXTERNAL STRUCTURAL & NON STRUCTURAL R.C.C. WALLS ARE 230 THK. 230 THK. & 300 THK. AND INTERNAL WALLS ARE 125 THK. 200 THK. 250 THK. 300 THK. BRICK WALL UNLESS STATED OTHERWISE.  
 ALL DIMENSIONS ARE IN MM.

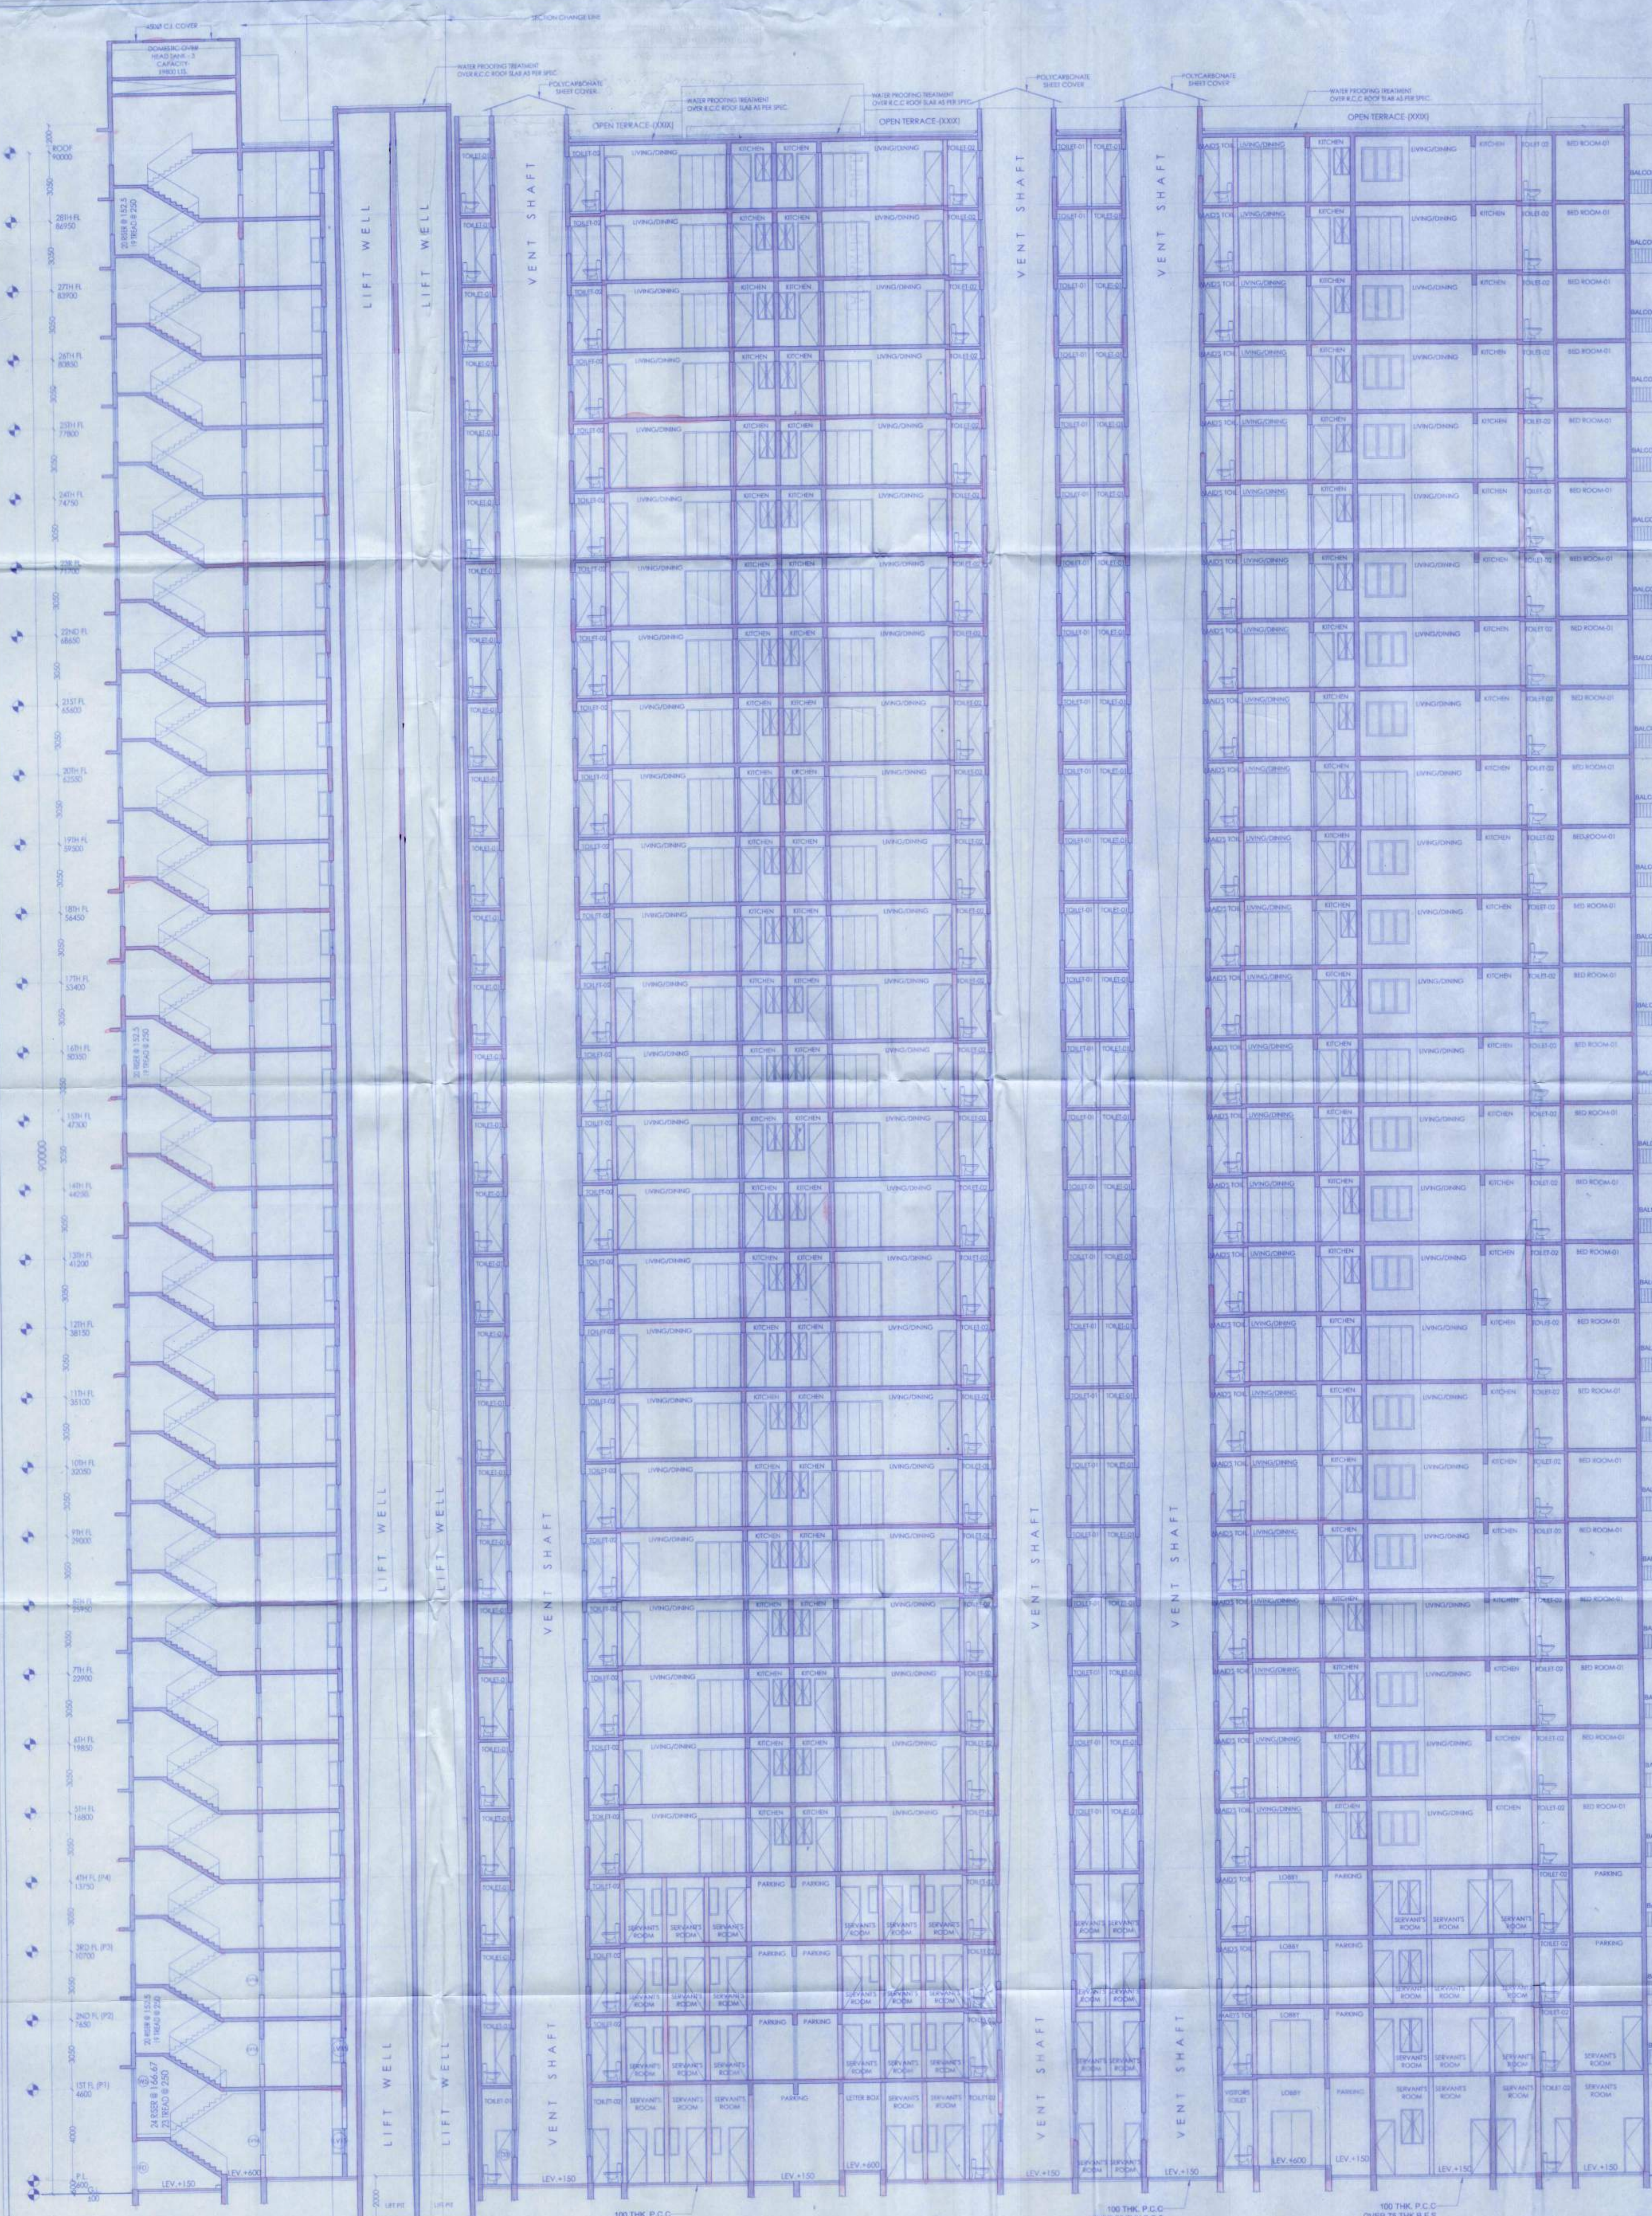

**DECLARATION OF OWNER**  
 THE UNDERSIGNED HAVE GONE THROUGH THE WEST BENGAL MUNICIPALITY BUILDING PLANS, 2007, AND ALSO UNDERTAKE TO ABIDE BY THOSE RULES DURING AND AFTER CONSTRUCTION OF THE BUILDING.

Signature of Owner  
**Riverbank Developers Pvt. Ltd.**  
 Authorized Signatory

**CERTIFICATE OF STRUCTURAL STABILITY**  
 WE HEREBY CERTIFY THAT THE FOUNDATION AND SUPER STRUCTURE OF THE BUILDING PROPOSED FOR CONSTRUCTION ON THE HOLDING NO. 1, NEW BATA ROAD, MOUZA MIRPUR, BANGLA, MAHESHTALA MUNICIPALITY, SOUTH 24 PARGANAS, WEST BENGAL, INDIA, HAVE BEEN DESIGNED BY ME AS REGISTERED ARCHITECT AND THE FOUNDATION AND SUPER STRUCTURE SAFE IN ALL RESPECT INCLUDING THE COMBINATION OF BEARING CAPACITY AND SETTLEMENT OR SOIL ETC.

Signature of Architect  
**Pallabi Gupta Roy**  
 Pallabi Gupta Roy  
 Registered Architect  
 Regn. No. CA/95/18558

Signature of Structural Engineer  
**Utpal Banerjee**  
 UTPAL BANERJEE  
 B.E., M.T.E., M.S.T.E.  
 1000 Graduate Structural Engineer  
 CIVIL ENGINEER (REGD.)

Signature of Geo-Technical Engineer  
**Alok Roy**  
 Empowered Geotechnical Engineer  
 Kolkata Municipal Corporation  
 Class-I, No. G-17/11  
 6A, Main Park,  
 KOLKATA-700011

Signature of Geo-Technical Engineer  
**M.N. Consultants (Pvt.) Ltd.**  
 MNC House  
 53/16 BALANGA MAIN ROAD  
 KOLKATA - 700167  
 Phone No. - (033) 4916 5712  
 GPO No. - 700016

Signature of Geo-Technical Engineer  
**Geotest Engineers Pvt. Ltd.**  
 (An ISO9001:2000 Certified Company)  
 Soil Investigations & Foundation Consultants SA, Main Park,  
 Kolkata-700016  
 Phone No. - (033) 2430 3494 / 8103

**RIVER BANK DEVELOPERS PVT. LTD.**  
 225 C, A.J.C. Bose Road, 4th Floor  
 Kolkata - 700020  
 Phone No. - (033) 2283 9015-17  
 Fax No. 01-33-2289 2148  
 V: www.riverbank.com



SECTION - G-G  
 SCALE: 1:100



104-12

APARTMENT BUILDING

ORIGINAL COPY / DUPLICATE COPY  
 DEVIATION WOULD BE  
 DEMOLITION  
 PROVISIONAL  
 RESIDENTIAL BUILDING

Notes: Steps should be taken to ensure safety of the lives of the adjoining public and private properties during construction.

Plan No. 104/2018/100/2/ 578 / 2006 / 15/18P

Date: 15/10/2018

Name: Riverbank Developers Pvt. Ltd.

Address: 1, New Market, Deam.

Ward No: 27 & 28

Signature: [Signature]  
 Building Engineer  
 Building Section  
 Municipal Corporation

Signature: [Signature]  
 Social Welfare  
 Municipal Corporation

Before starting any construction site must conform with the plan sanctioned and all the conditions as proposed in the plan. The validity of the written permission to execute the work is subject to the above condition.

BUILDING PLAN SANCTIONED DATE: 5/10/18

Valid upto: 5/10/21

Renewal Within: 5/10/21

Construction should be made strictly according to sanctioned plan