

PROJECT
PROPOSED TOWNSHIP
"CALCUTTA RIVERSIDE" PROJECT
AT BATANAGAR, MOUZA - MIRPUR,
BANGLA, JAGTALA AND NANGI
WARD NO. 27 & 28
MAHESHTALA MUNICIPALITY,
SOUTH 24 PARGANAS
FOR RIVERBANK DEVELOPERS PVT. LTD.

Parcel Name :
HILAND RIVER
 (FORMERLY KNOWN AS RIVERFRONT HOUSING)


MOUZA - MIRPUR, J.L. NO - 42 KHATHAN NO. - 03
 R.S. DAG NO - 2(P),3(P),7(P),8(P),1354(P) & 8/98(P)

Title :
HILAND RIVER - TOWER - 2
 ELEVATION - " E "

Date : 09.07.18 Drawing No.
 Scale : 1:100 CR/S/HR/EL-E/LGL-17

DRAWING STATUS - For MUNICIPAL SANCTION

Note :
 ALL EXTERNAL STRUCTURAL & NON STRUCTURAL P.C.C. WALLS ARE 230 THK, 230 THK & 300 THK AND INTERNAL WALLS ARE 125 THK, 200 THK, 230 THK. SEE THE BLOCK WALL ENDS TO BE COVERED.
 ALL DIMENSIONS ARE IN MM.

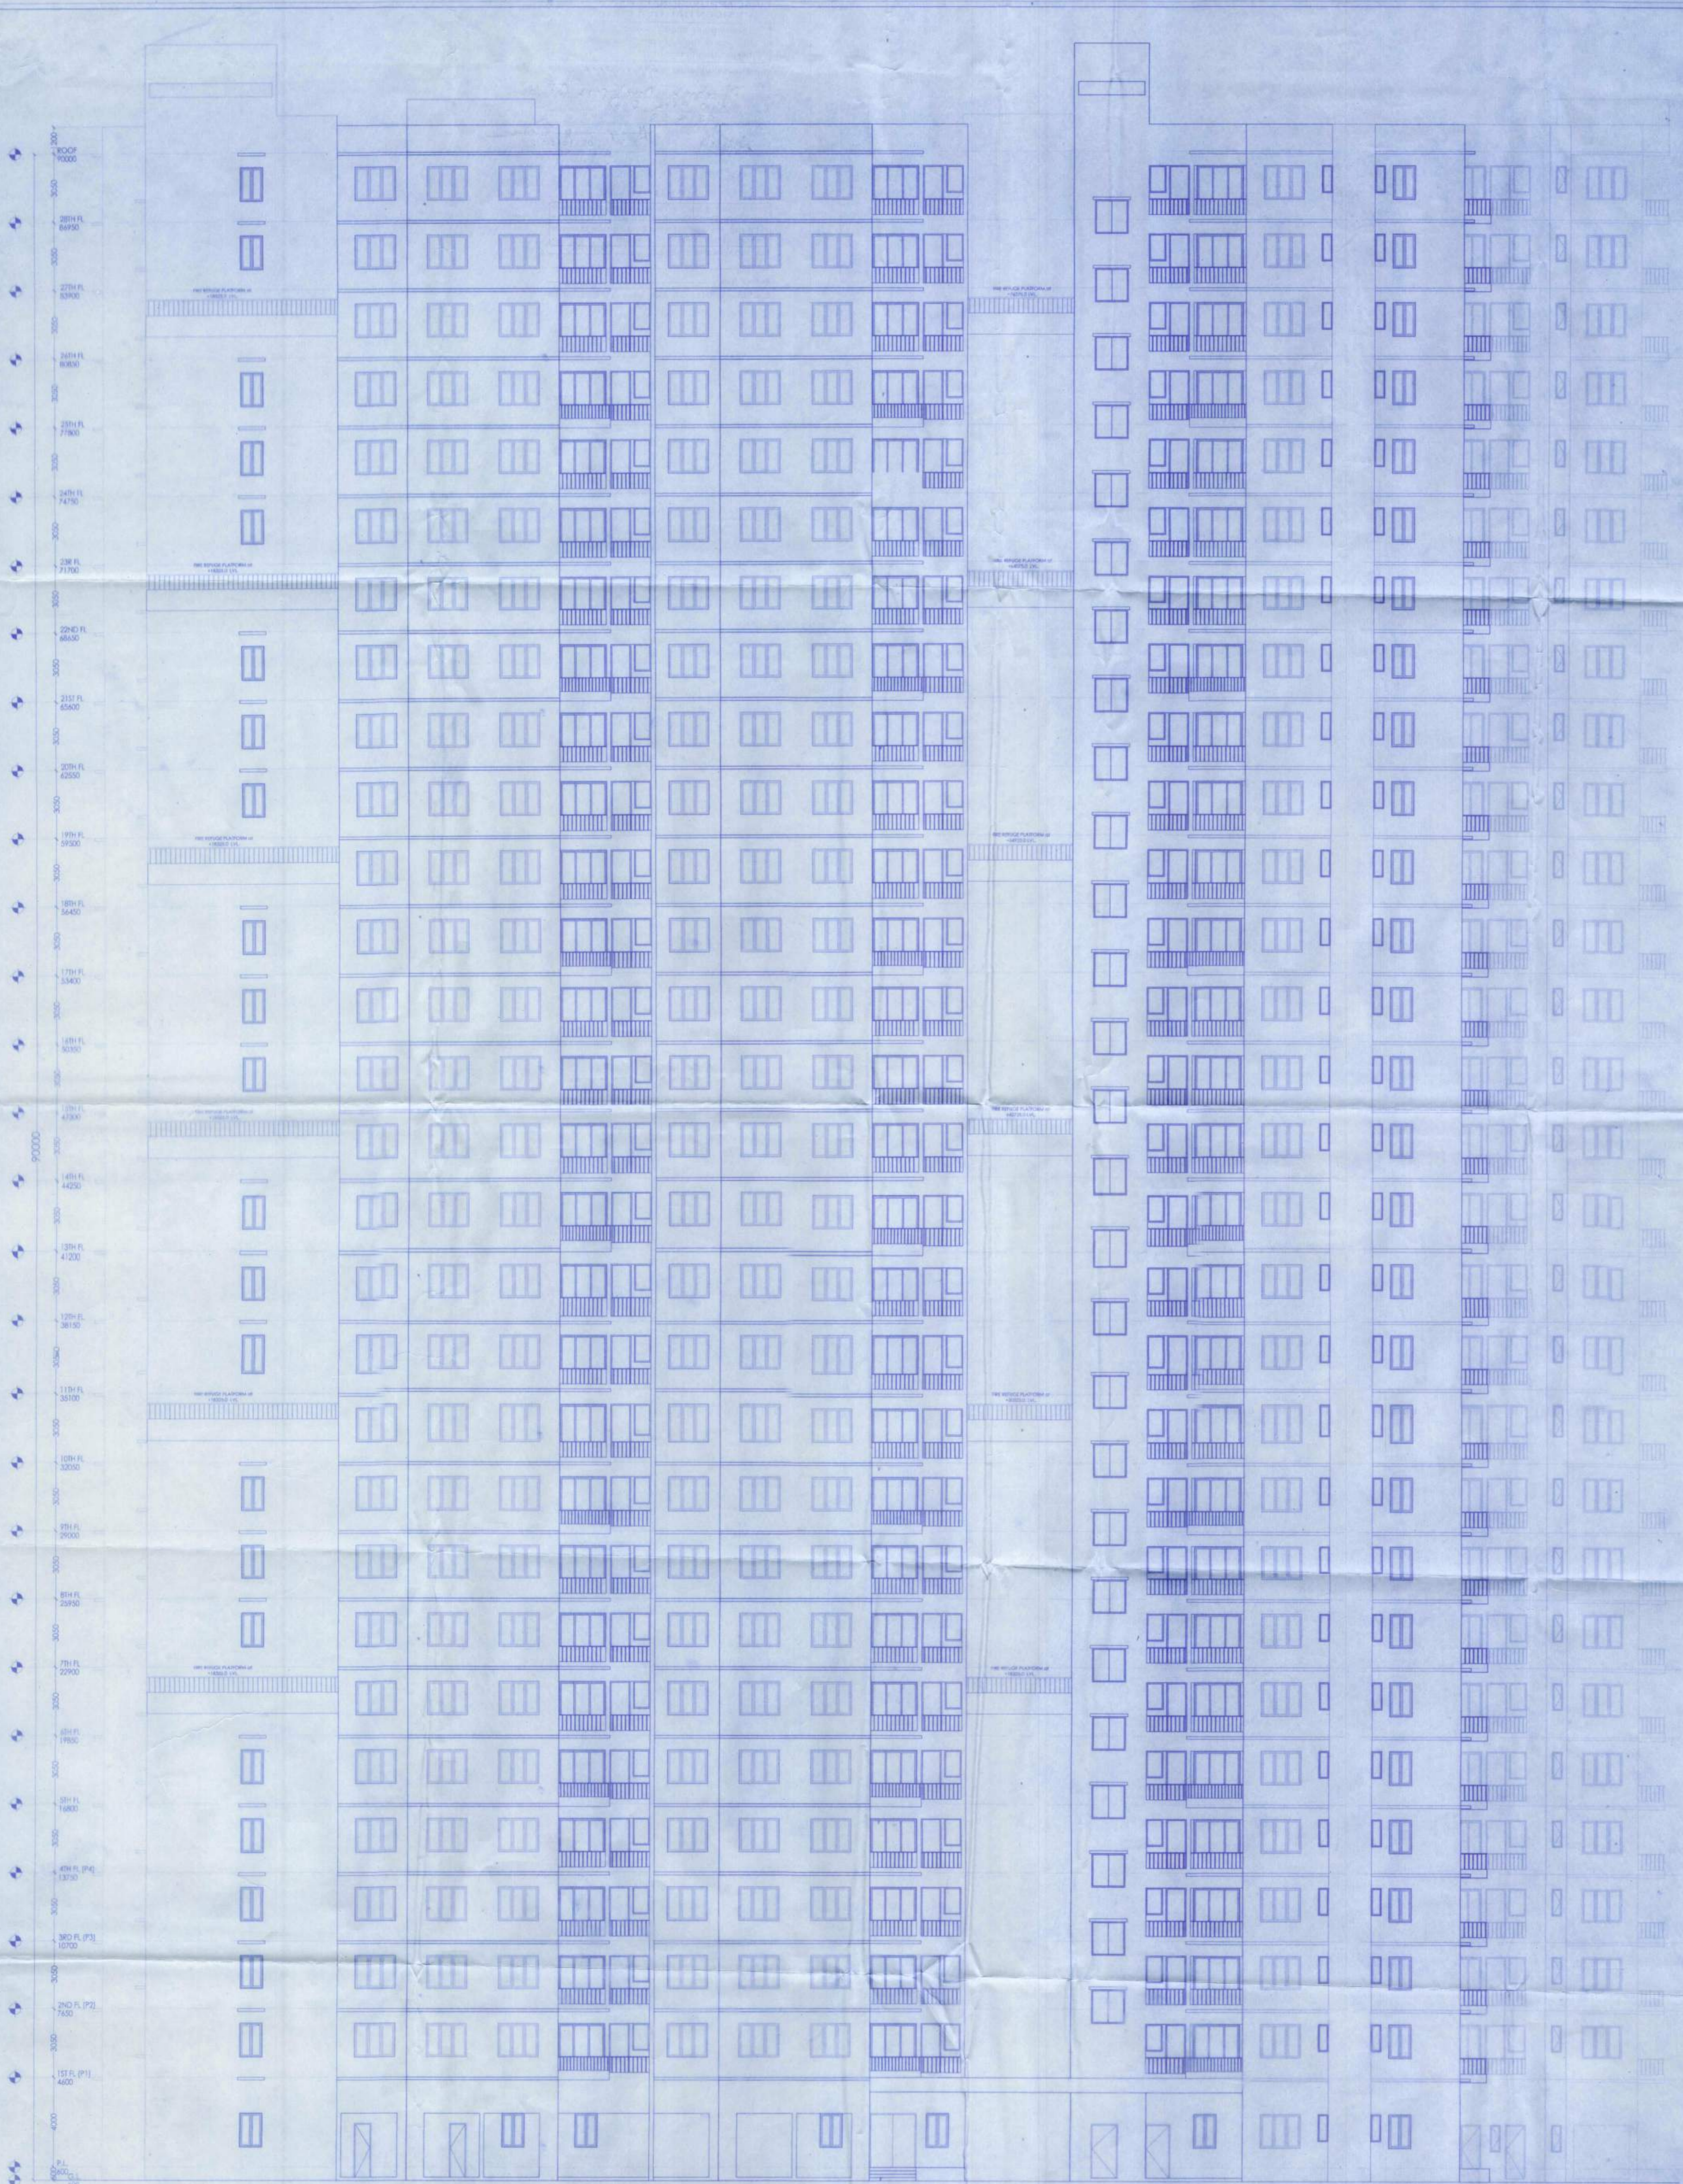

DECLARATION OF OWNER
 I HEREBY CERTIFY THAT I HAVE GONE THROUGH THE WEST BENGAL MUNICIPALITY BUILDING RULES, 2007, AND ALSO UNDERSTAND TO ABIDE BY THOSE RULES DURING AND AFTER CONSTRUCTION OF THE BUILDING.

Riverbank Developers Pvt. Ltd.
Signature
 Authorised Signatory

SIGNATURE OF OWNER
 RIVERBANK DEVELOPERS PVT. LTD.

CERTIFICATE OF STRUCTURAL STABILITY
 WE HEREBY CERTIFY THAT THE FOUNDATION AND SUPER STRUCTURE OF THE BUILDING PROPOSED FOR CONSTRUCTION ON THE HOLDING NO. 1, NEW BATA ROAD, MOUZA MIRPUR, JAGTALA, BANGLA & NANGI, WARD NO. 27 & 28, MAHESHTALA MUNICIPALITY HAVE BEEN SO DESIGNED BY ME AS WILL MAINTAIN FOUNDATION AND SUPER STRUCTURE SAFE WITH RESPECT INCLUDING THE CONSIDERATION OF BEARING CAPACITY AND SETTLEMENT OF SOIL, ETC.

Pallabi Gupta Roy
PALLABI GUPTA ROY
 Registered Architect
 Regn. No. CA58518559

SIGNATURE OF ARCHITECT
 NAME, ADDRESS & EMPANELMENT NO.

Utpal Sanyal
UTPAL SANYAL
 B.E., M.E., STRUCTURAL
 P.A.E. 07/01/01
 3030 Empowered Structural Engineer
 Contn. No. 0233 291555

SIGNATURE OF STRUCTURAL ENGINEER
 NAME, ADDRESS & EMPANELMENT NO.

Alok Roy
ALOK ROY
 Empowered Geotechnical Engineer
 Kolkata Municipal Corporation
 Contn. No. 02/11
 6A, Milan Park,
 Kolkata-700 026

SIGNATURE OF GEO-TECHNICAL ENGINEER
 NAME, ADDRESS & EMPANELMENT NO.

STRUCTURAL CONSULTANTS
M.N. Consultants (Pvt.) Ltd.
 15/15 RAJENDRA MAIN ROAD
 KOLKATA - 700107
 Phone No. - (033) 4016 5712

GEO TECHNICAL CONSULTANTS
Geotest Engineers Pvt. Ltd.
 (An ISO9001:2000 Certified Company)
 Soil Investigators & Foundation Consultants 6A, Milan Park,
 Kolkata-700 026
 Phone No. - (033) 2430 3494 / 8153

RIVER BANK DEVELOPERS PVT. LTD.
 225 C, A.J.C. Bose Road, 4th Floor
 Kolkata - 700021
 Phone No. - (033) 2283 3015-17
 Fax No. 31-23-2289 2148
 W. www.riverbank.com

RIVER

ELEVATION - E
 SCALE : 1/100

104-12

APARTMENT BUILDING

ORIGINAL COPY / DUPLICATE COPY
 DEVIATION WOULD BE
 DEMOLITION
 PROVISIONAL BUILDING PLAN
 RESIDENTIAL BUILDING PLAN
 (Note: Steps should be taken to ensure safety of the lives of the adjoining public and private properties during construction)

Plan No. 18-02019/1000/22 578 / 2006 / 18/18P
 Date: 18/10/2018
 Name: Riverbank Developers Pvt. Ltd.
 Address: 1, New Market, Deam
 Ward No: 27 & 28

[Signature]
 Building Engineer
 Building Section
 Municipal Corporation

[Signature]
 Social Welfare
 Municipal Corporation

Before starting any construction site must conform with the plan sanctioned and all the conditions as proposed in the plan. The validity of the written permission to execute the work is subject to the above condition.

BUILDING PLAN SANCTIONED DATE: 18/10/18

Valid upto: 18/10/20

Renewal Within: 18/10/20

Construction should be made strictly according to sanctioned plan