

PROJECT
**PROPOSED TOWNSHIP
 "CALCUTTA RIVERSIDE" PROJECT
 AT BATANAGAR, MOUZA - MIRPUR,
 BANGLA, JAGTALA AND NANGI
 WARD NO. 27 & 28
 MAHESHTALA MUNICIPALITY,
 SOUTH 24 PARAGANAS
 FOR RIVERBANK DEVELOPERS PVT. LTD.**

Parcel Name :
**HILAND RIVER
 (FORMERLY KNOWN AS RIVERFRONT HOUSING)**


MOUZA - MIRPUR, J.L. NO.-42, KHATAN NO. 03
 R.S. DAG NO. -2(P),3(P),4(P),5(P) & 6(P)

Title :
**HILAND RIVER - TOWER - 2
 ELEVATION - G**

Date : 09.07.18 Drawing No.
 Scale : 1:100 CRS/HR2/EL-G/LGL-19

DRAWING STATUS - For MUNICIPAL SANCTION

Note :
 ALL EXTERNAL STRUCTURAL & NON STRUCTURAL R.C.C. WALLS ARE 200 THK. 200
 IN & 200 THK. AND INTERNAL WALLS ARE 125 THK. 200 THK. 200 THK. 200 THK.
 MICK WALL UNLESS STATED OTHERWISE.
 ALL DIMENSIONS ARE IN MM.

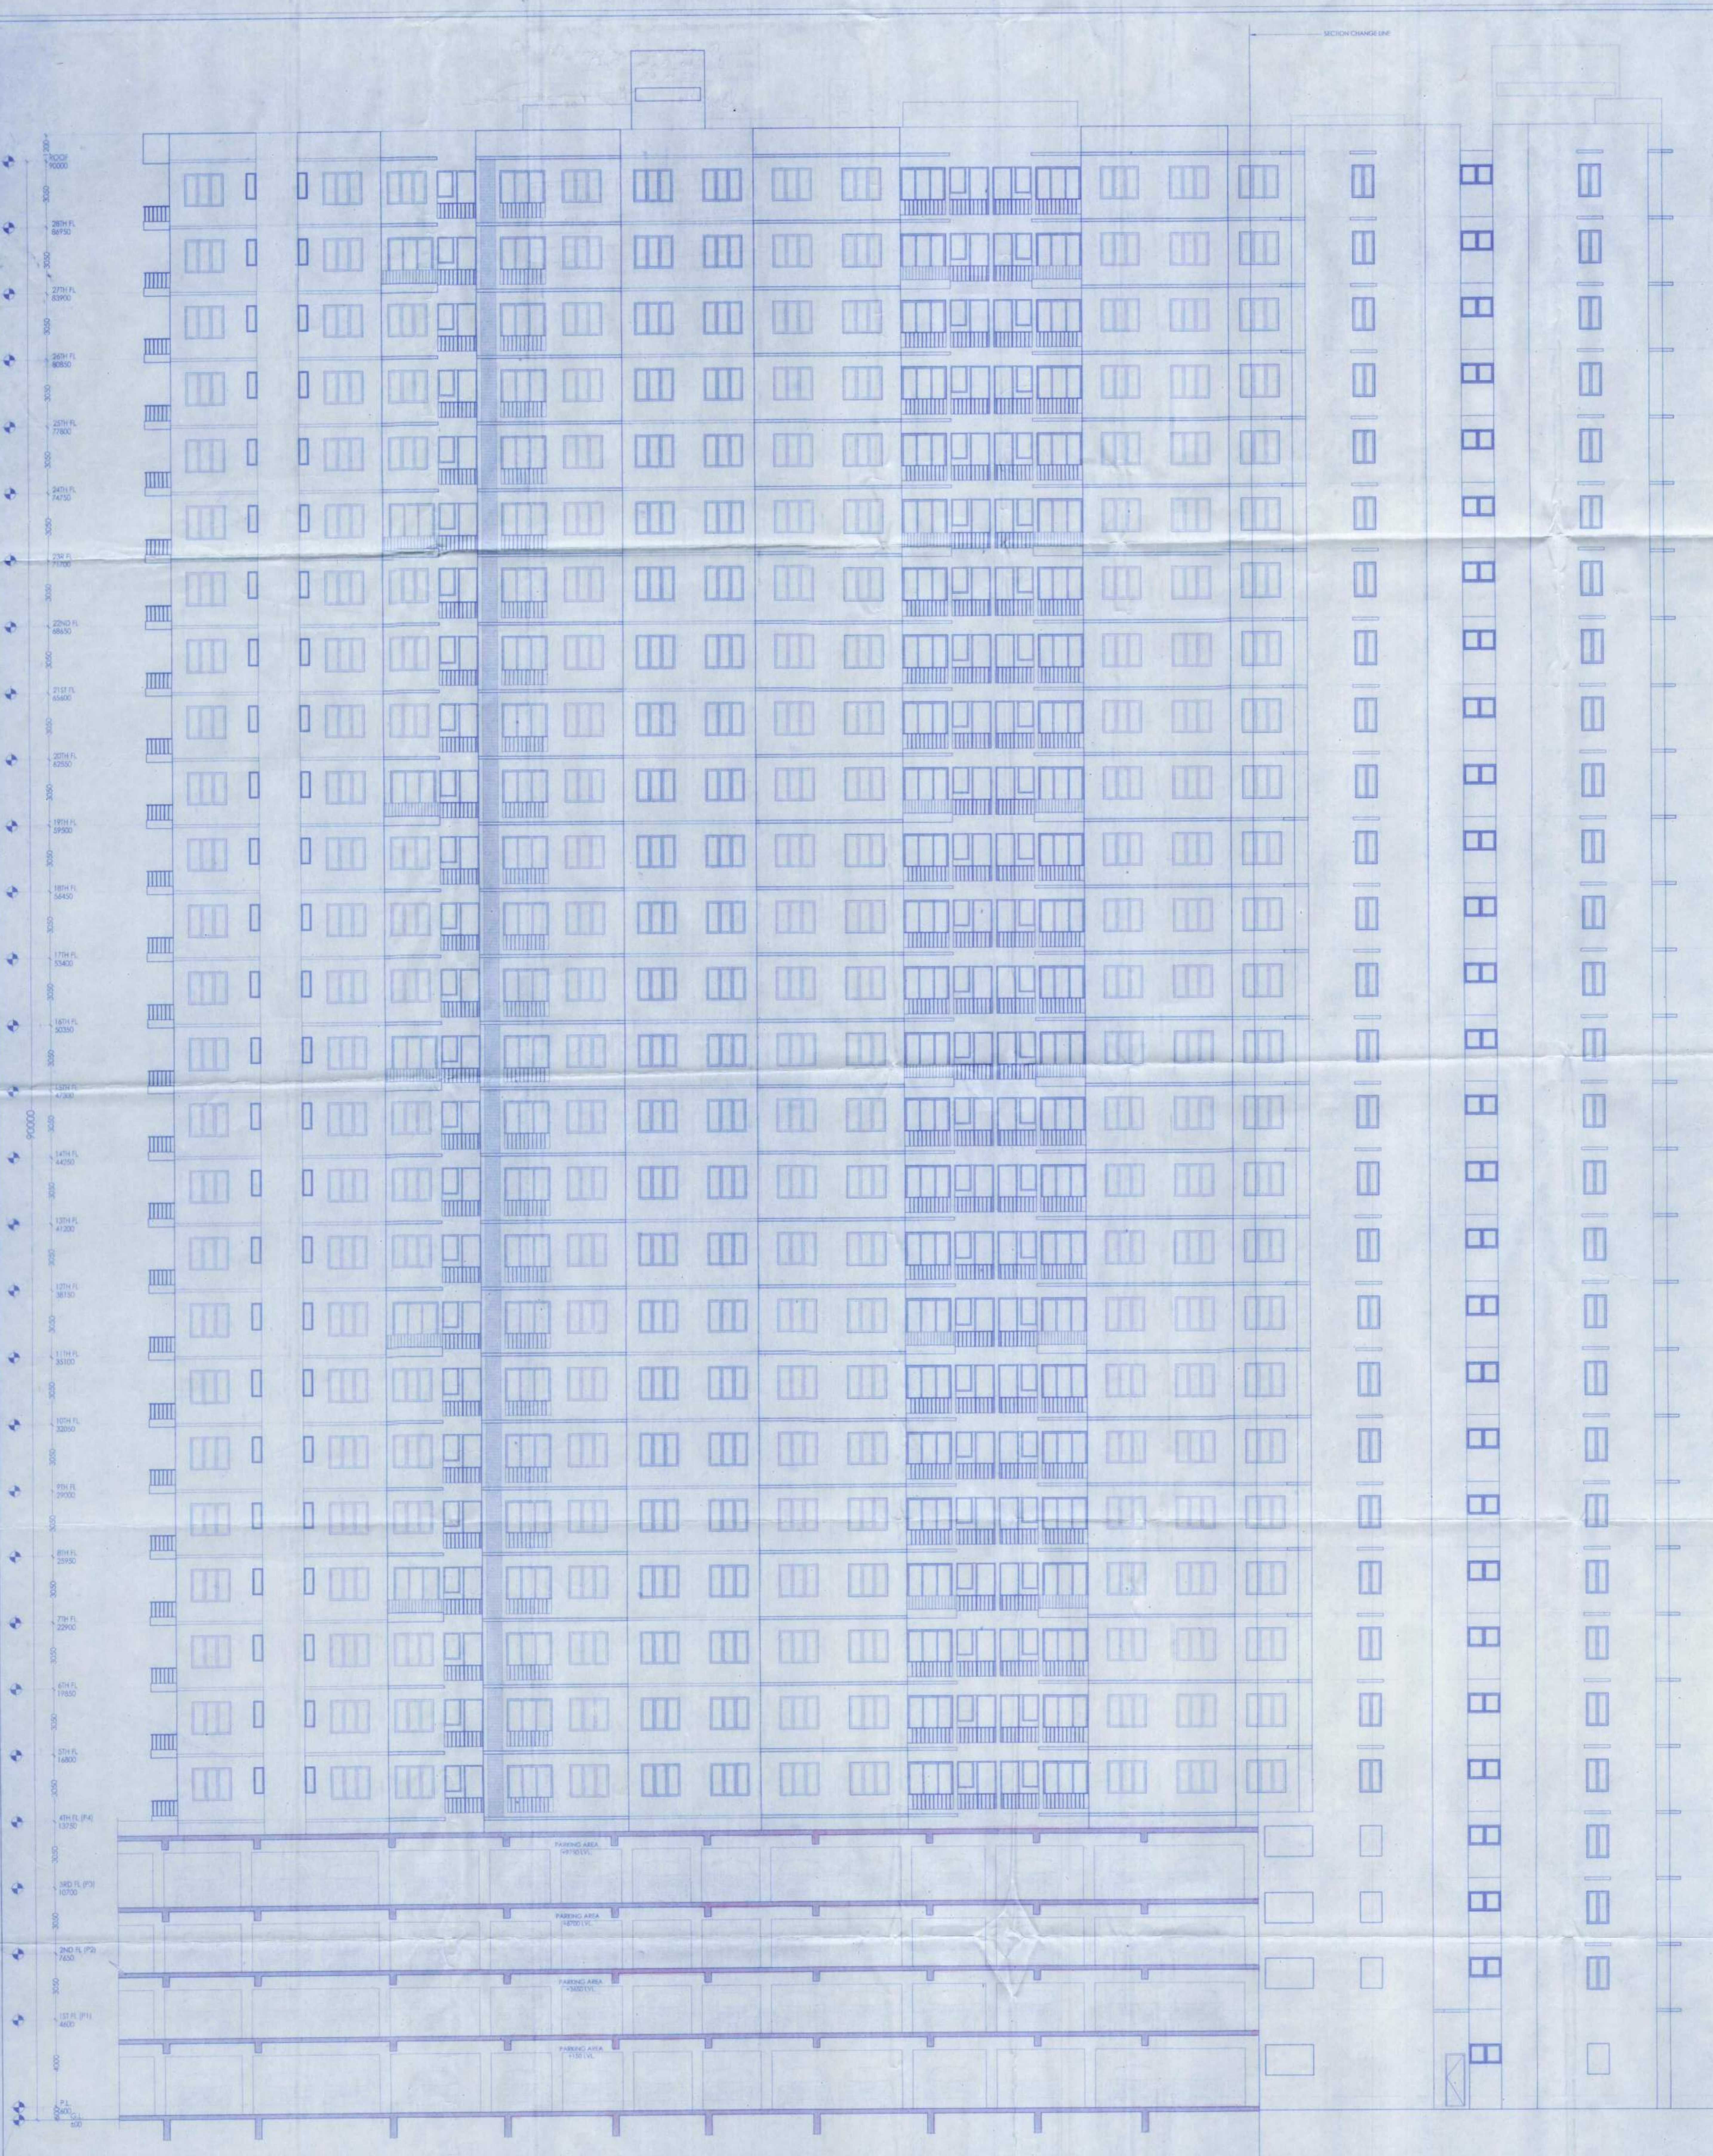

ELEVATION - G
 SCALE - 1:100

DECLARATION OF OWNER
 WE HEREBY CERTIFY THAT THE PROVISION AND SUPERVISION OF THE
 BUILDING PROPOSED FOR CONSTRUCTION ON THE PLOTS, NEW BATA
 ROAD, MOUZA - MIRPUR, BANGLA, JAGTALA AND NANGI, WARD NO. 27 & 28,
 MAHESHTALA MUNICIPALITY, SOUTH 24 PARAGANAS, WEST BENGAL, INDIA, HAS
 BEEN SUPERVISED BY US IN ALL RESPECTS INCLUDING THE
 FOUNDATION AND SUPER STRUCTURE AS PER THE DRAWINGS AND SPECIFICATIONS
 AND AS PER THE REQUIREMENTS OF THE LOCAL LAWS AND REGULATIONS.

Riverbank Developers Pvt. Ltd.
[Signature]
 Authorised Signatory

SIGNATURE OF OWNER
 RIVERBANK DEVELOPERS PVT. LTD.

CERTIFICATE OF STRUCTURAL STABILITY
 WE HEREBY CERTIFY THAT THE FOUNDATION AND SUPER STRUCTURE OF THE
 BUILDING PROPOSED FOR CONSTRUCTION ON THE PLOTS, NEW BATA
 ROAD, MOUZA - MIRPUR, BANGLA, JAGTALA AND NANGI, WARD NO. 27 & 28,
 MAHESHTALA MUNICIPALITY, SOUTH 24 PARAGANAS, WEST BENGAL, INDIA, HAS
 BEEN SUPERVISED BY US IN ALL RESPECTS INCLUDING THE
 FOUNDATION AND SUPER STRUCTURE AS PER THE DRAWINGS AND SPECIFICATIONS
 AND AS PER THE REQUIREMENTS OF THE LOCAL LAWS AND REGULATIONS.

[Signature]
PALLABI GUPTA ROY
 Registered Architect
 Regn. No.-CA/55/18558

SIGNATURE OF ARCHITECT
 NAME, ADDRESS &
 EMPANELMENT NO.

[Signature]
UTPAL SANKU
 R.C.C. ENGINEER
 REG. NO.-CE/10/1000
 3000 Street, Kolkata-700010

SIGNATURE OF STRUCTURAL ENGINEER
 NAME, ADDRESS &
 EMPANELMENT NO.


[Signature]
ALOK ROY
 Empanelled Geotechnical Engineer
 Kolkata Municipal Corporation
 Class-I, No.- 5, 7/7/11
 6A, Millon Park,
 Kolkata-700 084

SIGNATURE OF GEO-TECHNICAL ENGINEER
 NAME, ADDRESS &
 EMPANELMENT NO.

STRUCTURAL CONSULTANTS
M.N. Consultants (Pvt.) Ltd.
 101B, RAJANGA MAIN ROAD
 KOLKATA - 700107
 Phone No. - (033) 4516 5732

GEO TECHNICAL CONSULTANTS
Geotest Engineering Pvt. Ltd.
 (An ISO9001:2008 Certified Company)
 Soil Investigation & Foundation Consultants SA, Millon Park,
 Kolkata-700 084
 Phone No. - (033) 2430 3454 / 8103

RIVER BANK DEVELOPERS PVT. LTD.
 225 C, A.J.C. Bose Road, 4th Floor,
 Kolkata-700020,
 Phone No. - (033) 2283 9016-17
 Fax No. 91-33-2289 2148
 W - www.riverbank.com

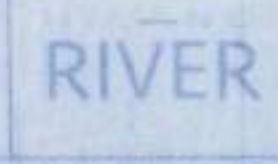

104-12

APARTMENT BUILDING

ORIGINAL COPY / DUPLICATE COPY
 DEVIATION WOULD BE
 DEMOLITION
 PROVISIONAL BUILDING PLAN
 RESIDENTIAL BUILDING PLAN

Notes: Steps should be taken to protect
 of the lives of the adjoining public and private
 properties during construction.

Plan No. 18-0211/1007/1 578 / 2006 / 18/18P

Date: _____

Name: Riverbank Developers Pvt. Ltd.

Address: 1, New Park Road

Ward No: 27 & 28

[Signature]
 Sub-Inspector
 Building Section
 Municipal Corporation

[Signature]
 Social Welfare
 Municipal Corporation

Before starting any construction site must conform
 with the plan sanctioned and all the conditions as proposed
 in the plan. The validity of the written permission to execute
 the work is subject to the above condition.

BUILDING PLAN SANCTIONED DATE: 5/10/18

Valid upto: _____

Renewal Within: 1/10/19

Construction should be made strictly according to sanctioned plan