


SEC. AT

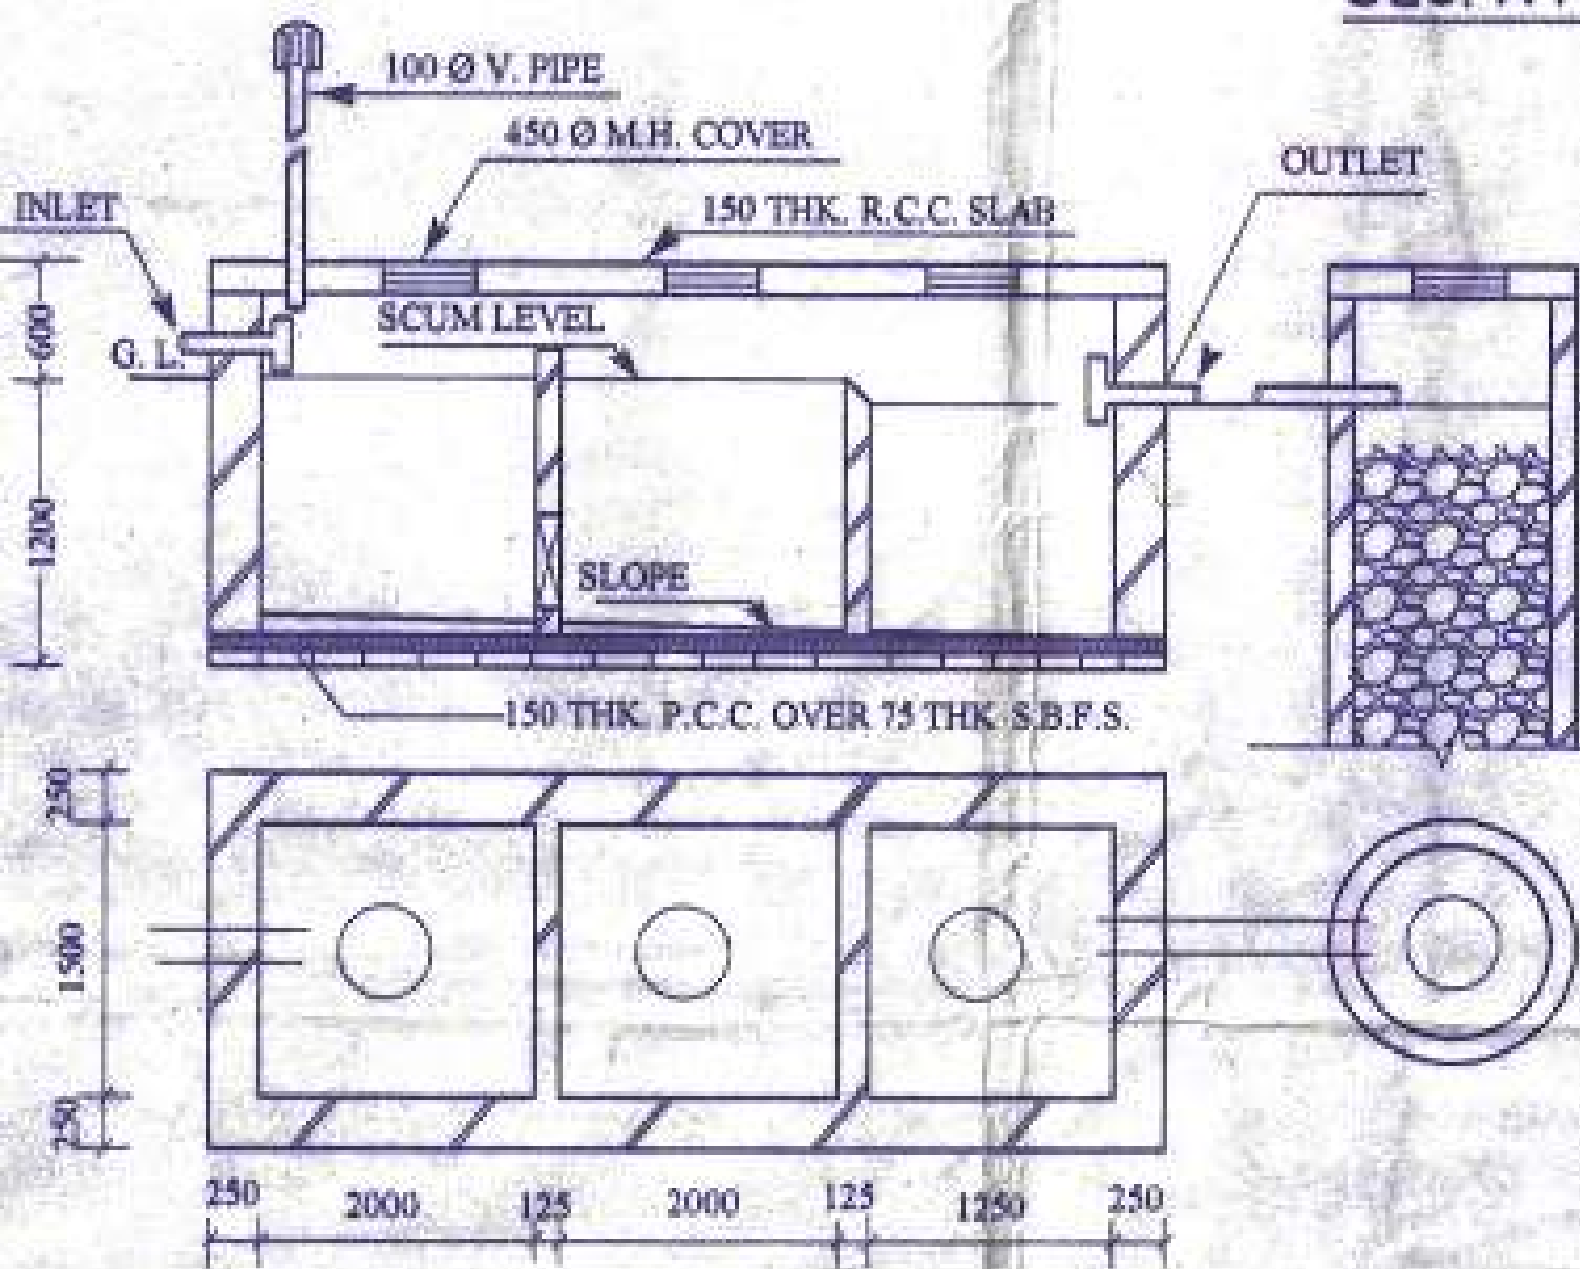

**DETL. OF SEPTICTANK & SOAK PIT
(FOR 50 USER)**