


KALIGHAT KHAT
(ADI GANGA)

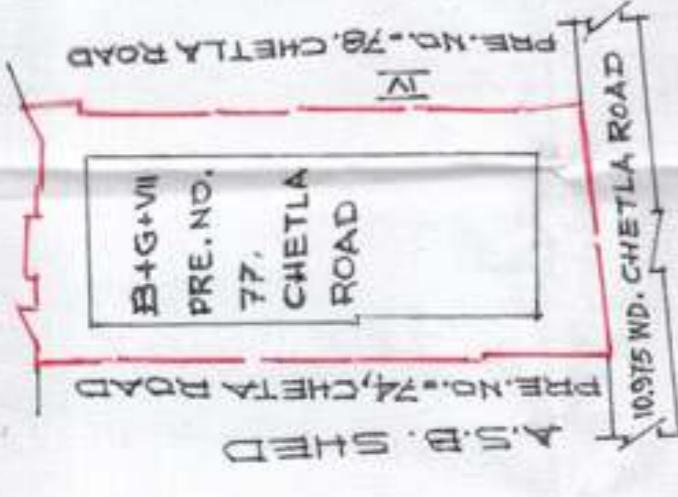

N

SITE PLAN
SCALE = 1:600

THE KOLKATA MUNICIPAL CORPORATION
H.D.PLAN OF... 77, Chetla Road, Kol-24, Ad.-92.

Ex-Engg. IX, Sanction No. 110 Date 23/3/18 Ward No. 072.
Bldg/Hut/Privy/Care Sanction No. 20130963 Date 24/4/18/18

2 nos.

S.T.ON 1st FL..... 1/13 (1st Fl.)

S.T.ON MAAZ FL..... 6 nos.

S.T.ON 3rd FL..... 0/8th Fl.

S.T.ON 2nd FL..... 0/9th Fl.

S.T.ON 4th FL..... 11 nos.

S.T.ON 5th FL..... 11 nos.

S.T.ON 6th FL..... 11 nos.

S.T.ON 7th FL..... 11 nos.

S.T.ON 8th FL..... 5/1 ON 11th Fl.

S.T.ON 9th FL..... 5/1 ON 12th Fl.

S.T.ON 10th FL..... 5/1 ON 13th Fl.

S.T.ON 11th FL..... 5/1 ON 14th Fl.

MARKE BY:


DATE:

SAE(C) 24/4/18

A/E(C)

E.C.(P)

Q21/2 (18)

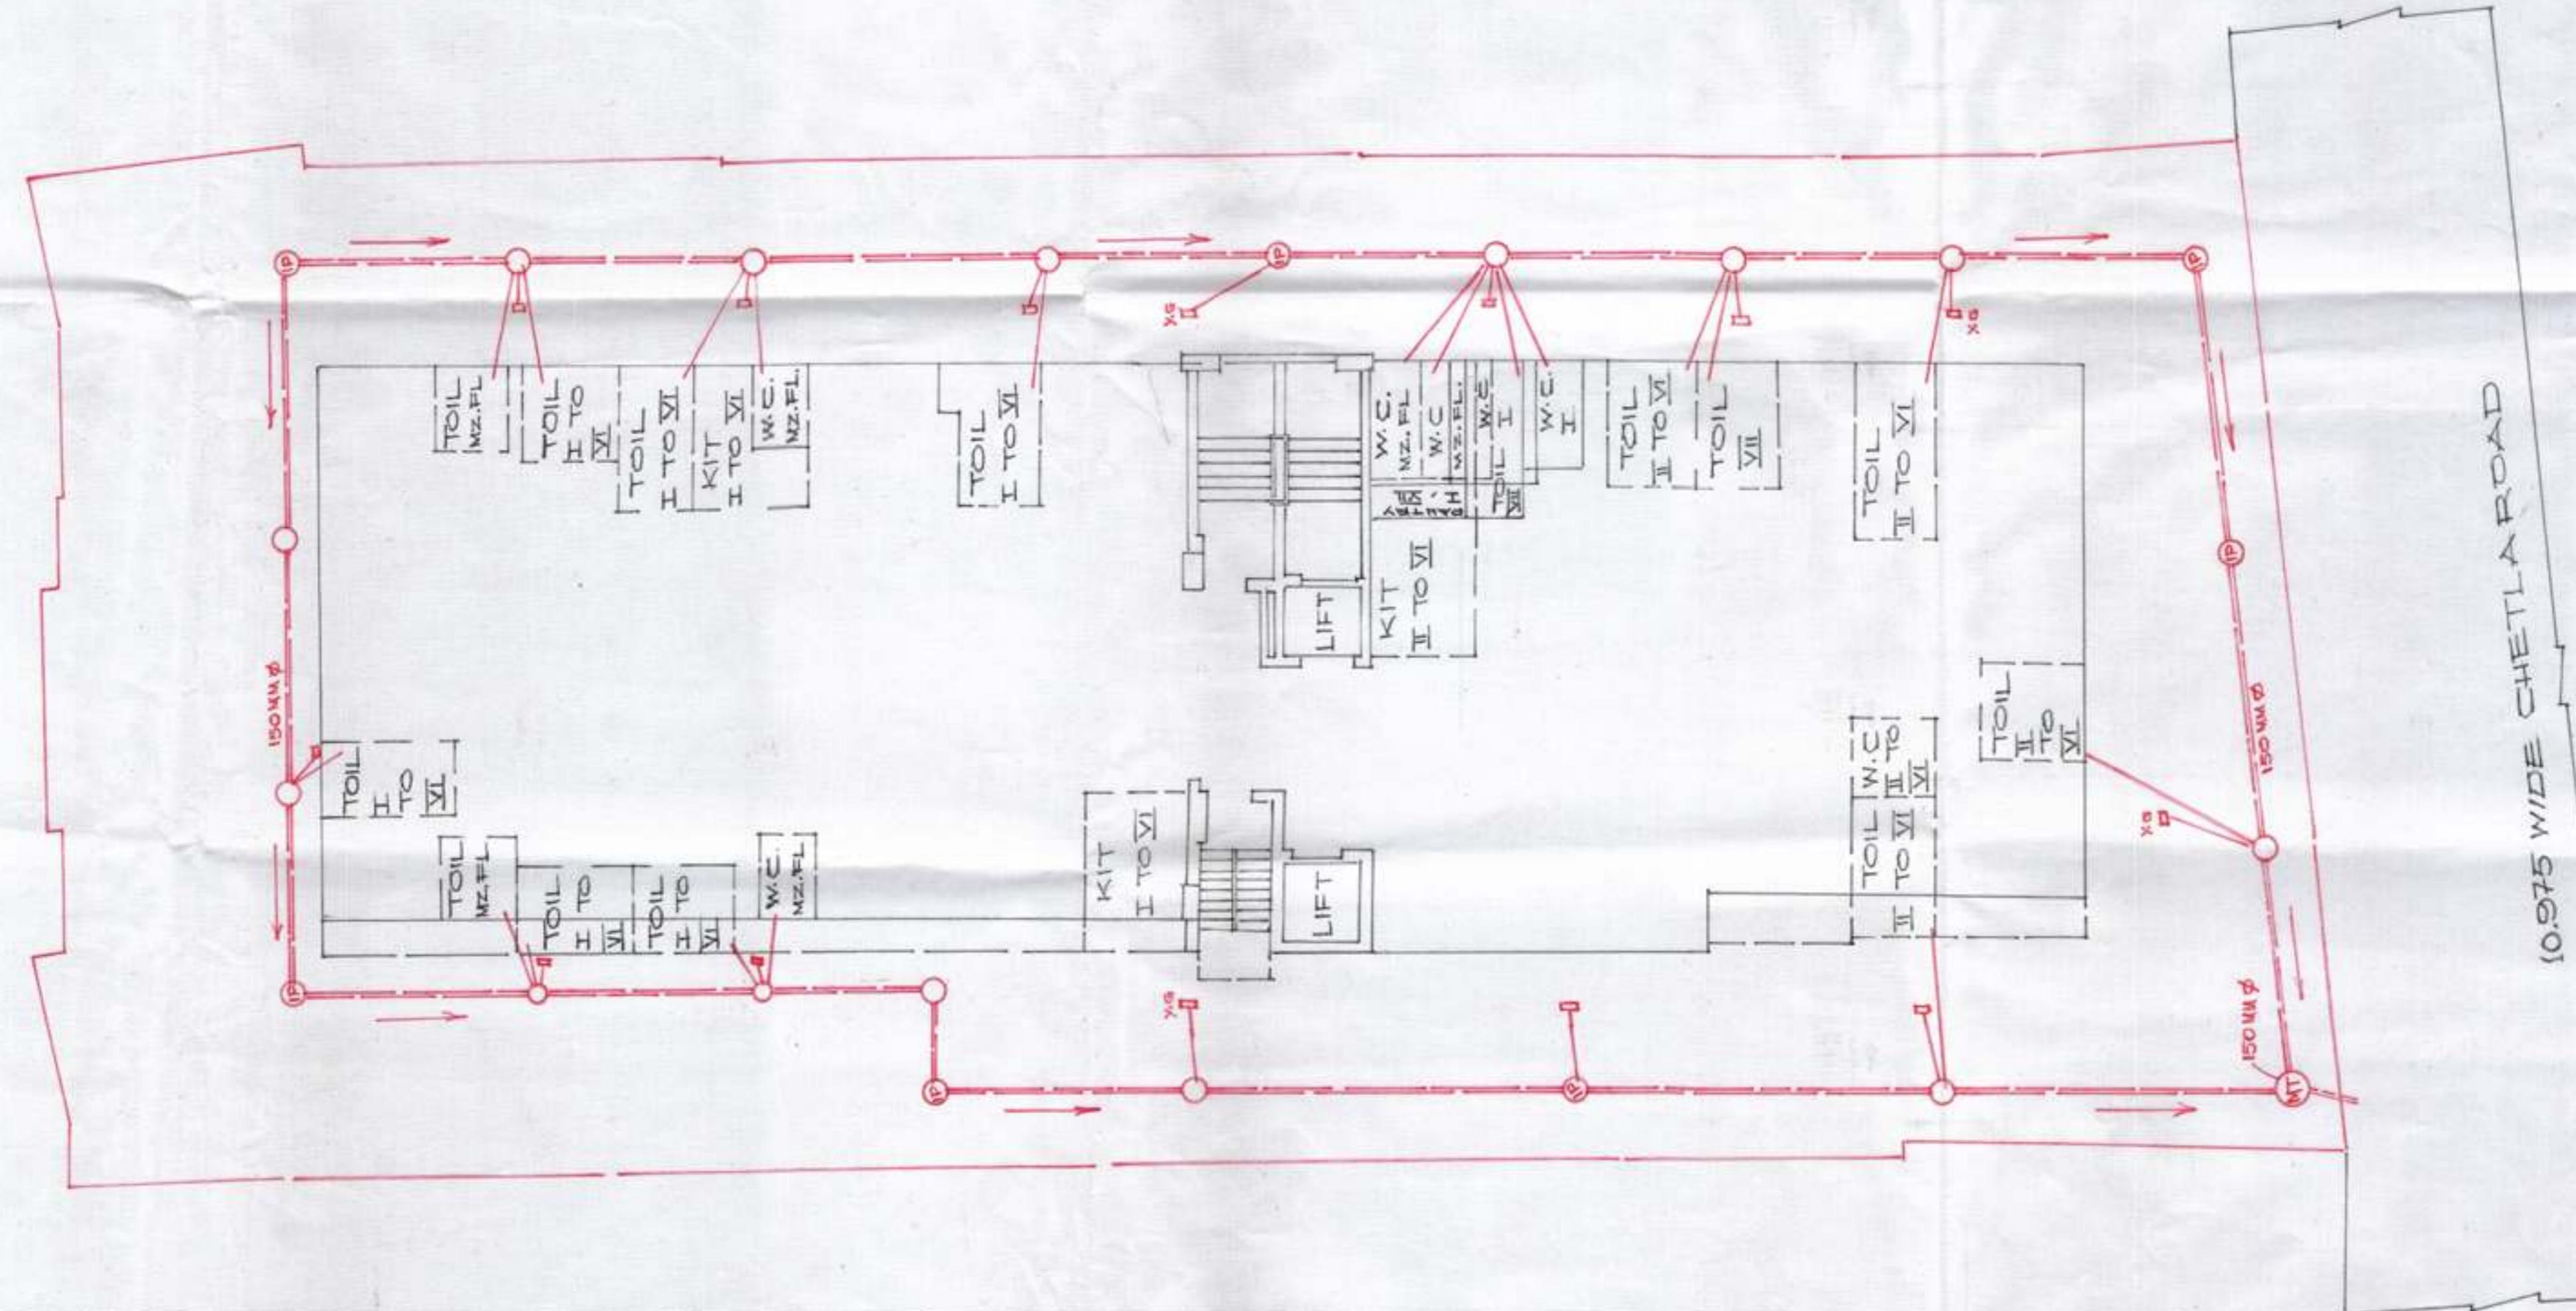

PROPOSED HOUSE
DRAINAGE PLAN AT
PRE. NO.=77, CHETLA
ROAD. KOLKATA-22.
WARD NO. 82. BR. NO. IX.

Rajna Bansal

Tarik Dulla

Ref.no: 129 dt-23-7-2016

Sign. OF PLUMBER

Sign. OF OWNER