


LAND OF MR. SANJIB

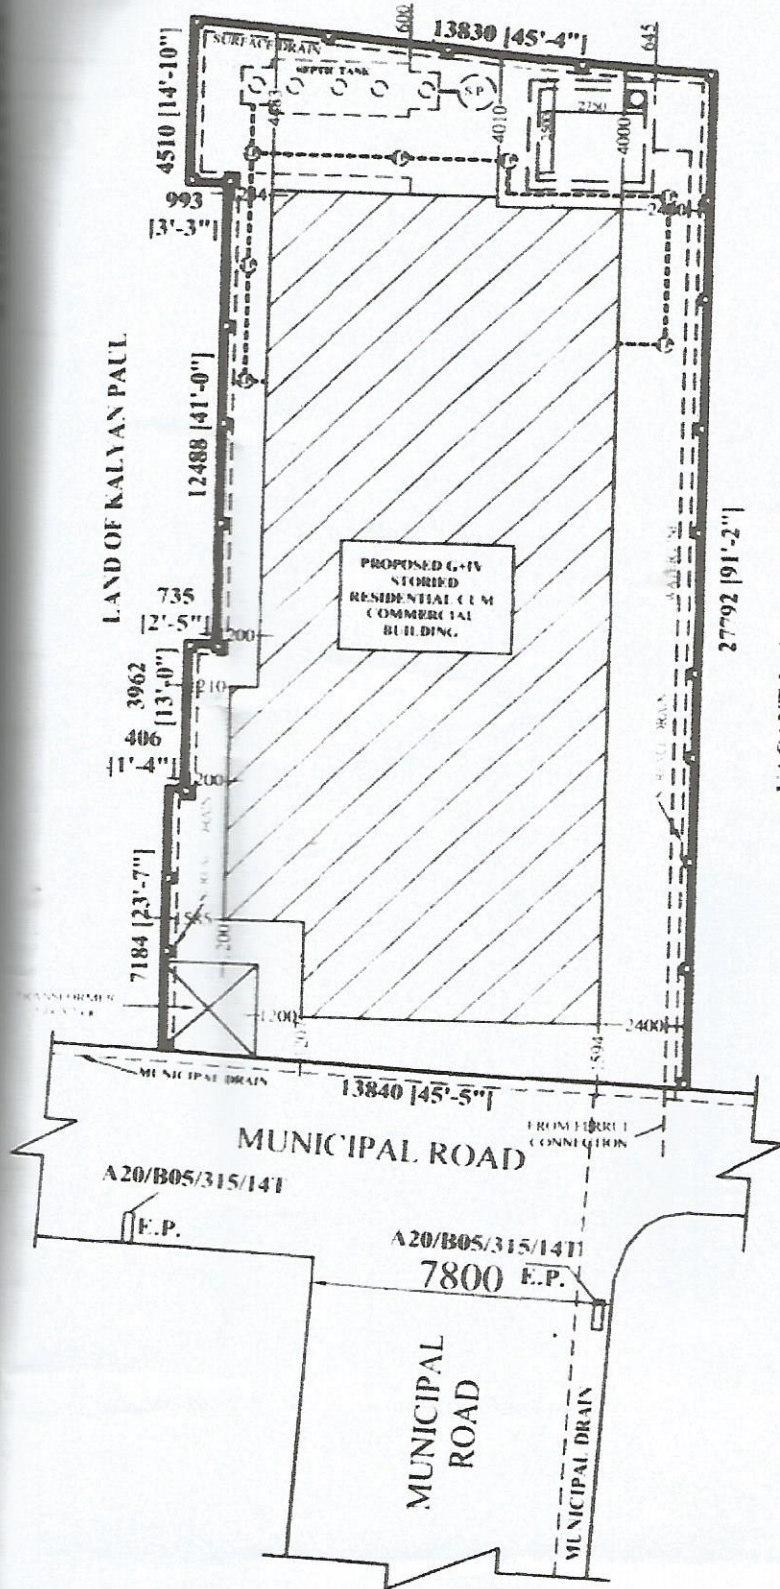

SITE PLAN
SCALE-1:200