

ABOVE ROOF PLAN (PARTLY)



















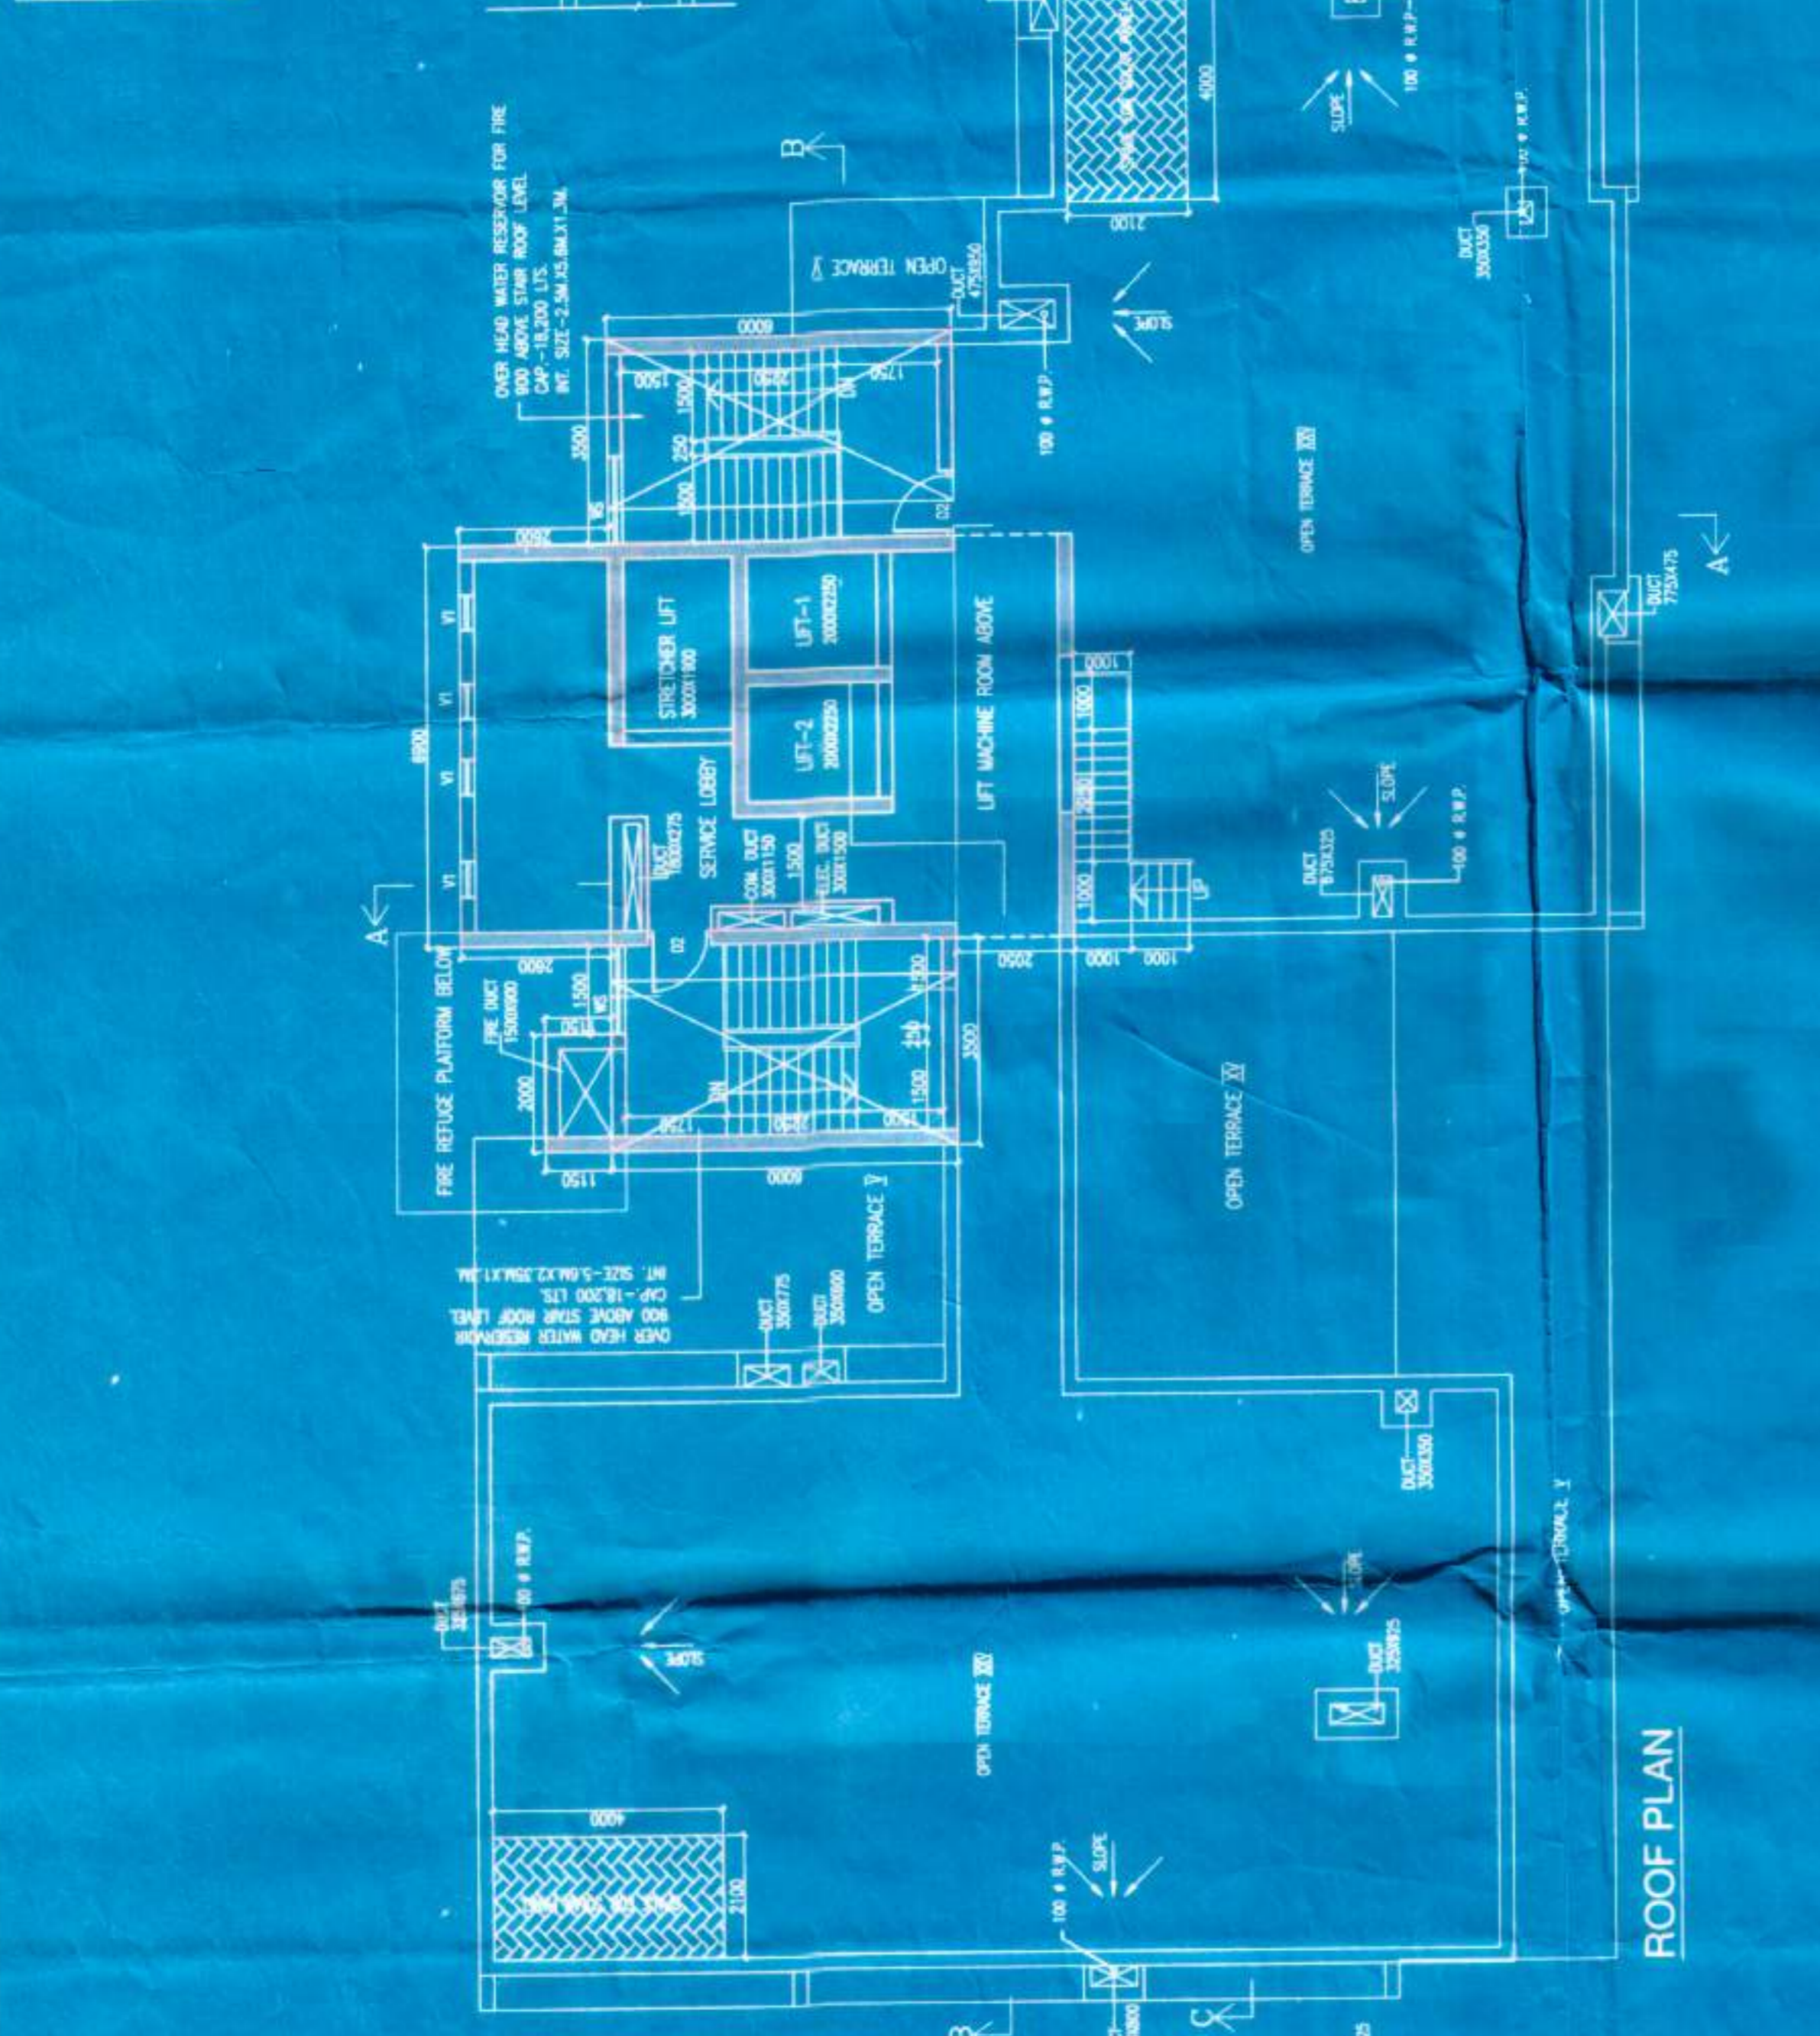


TYPICAL (21ST. TO 24TH) FLOOR PLAN

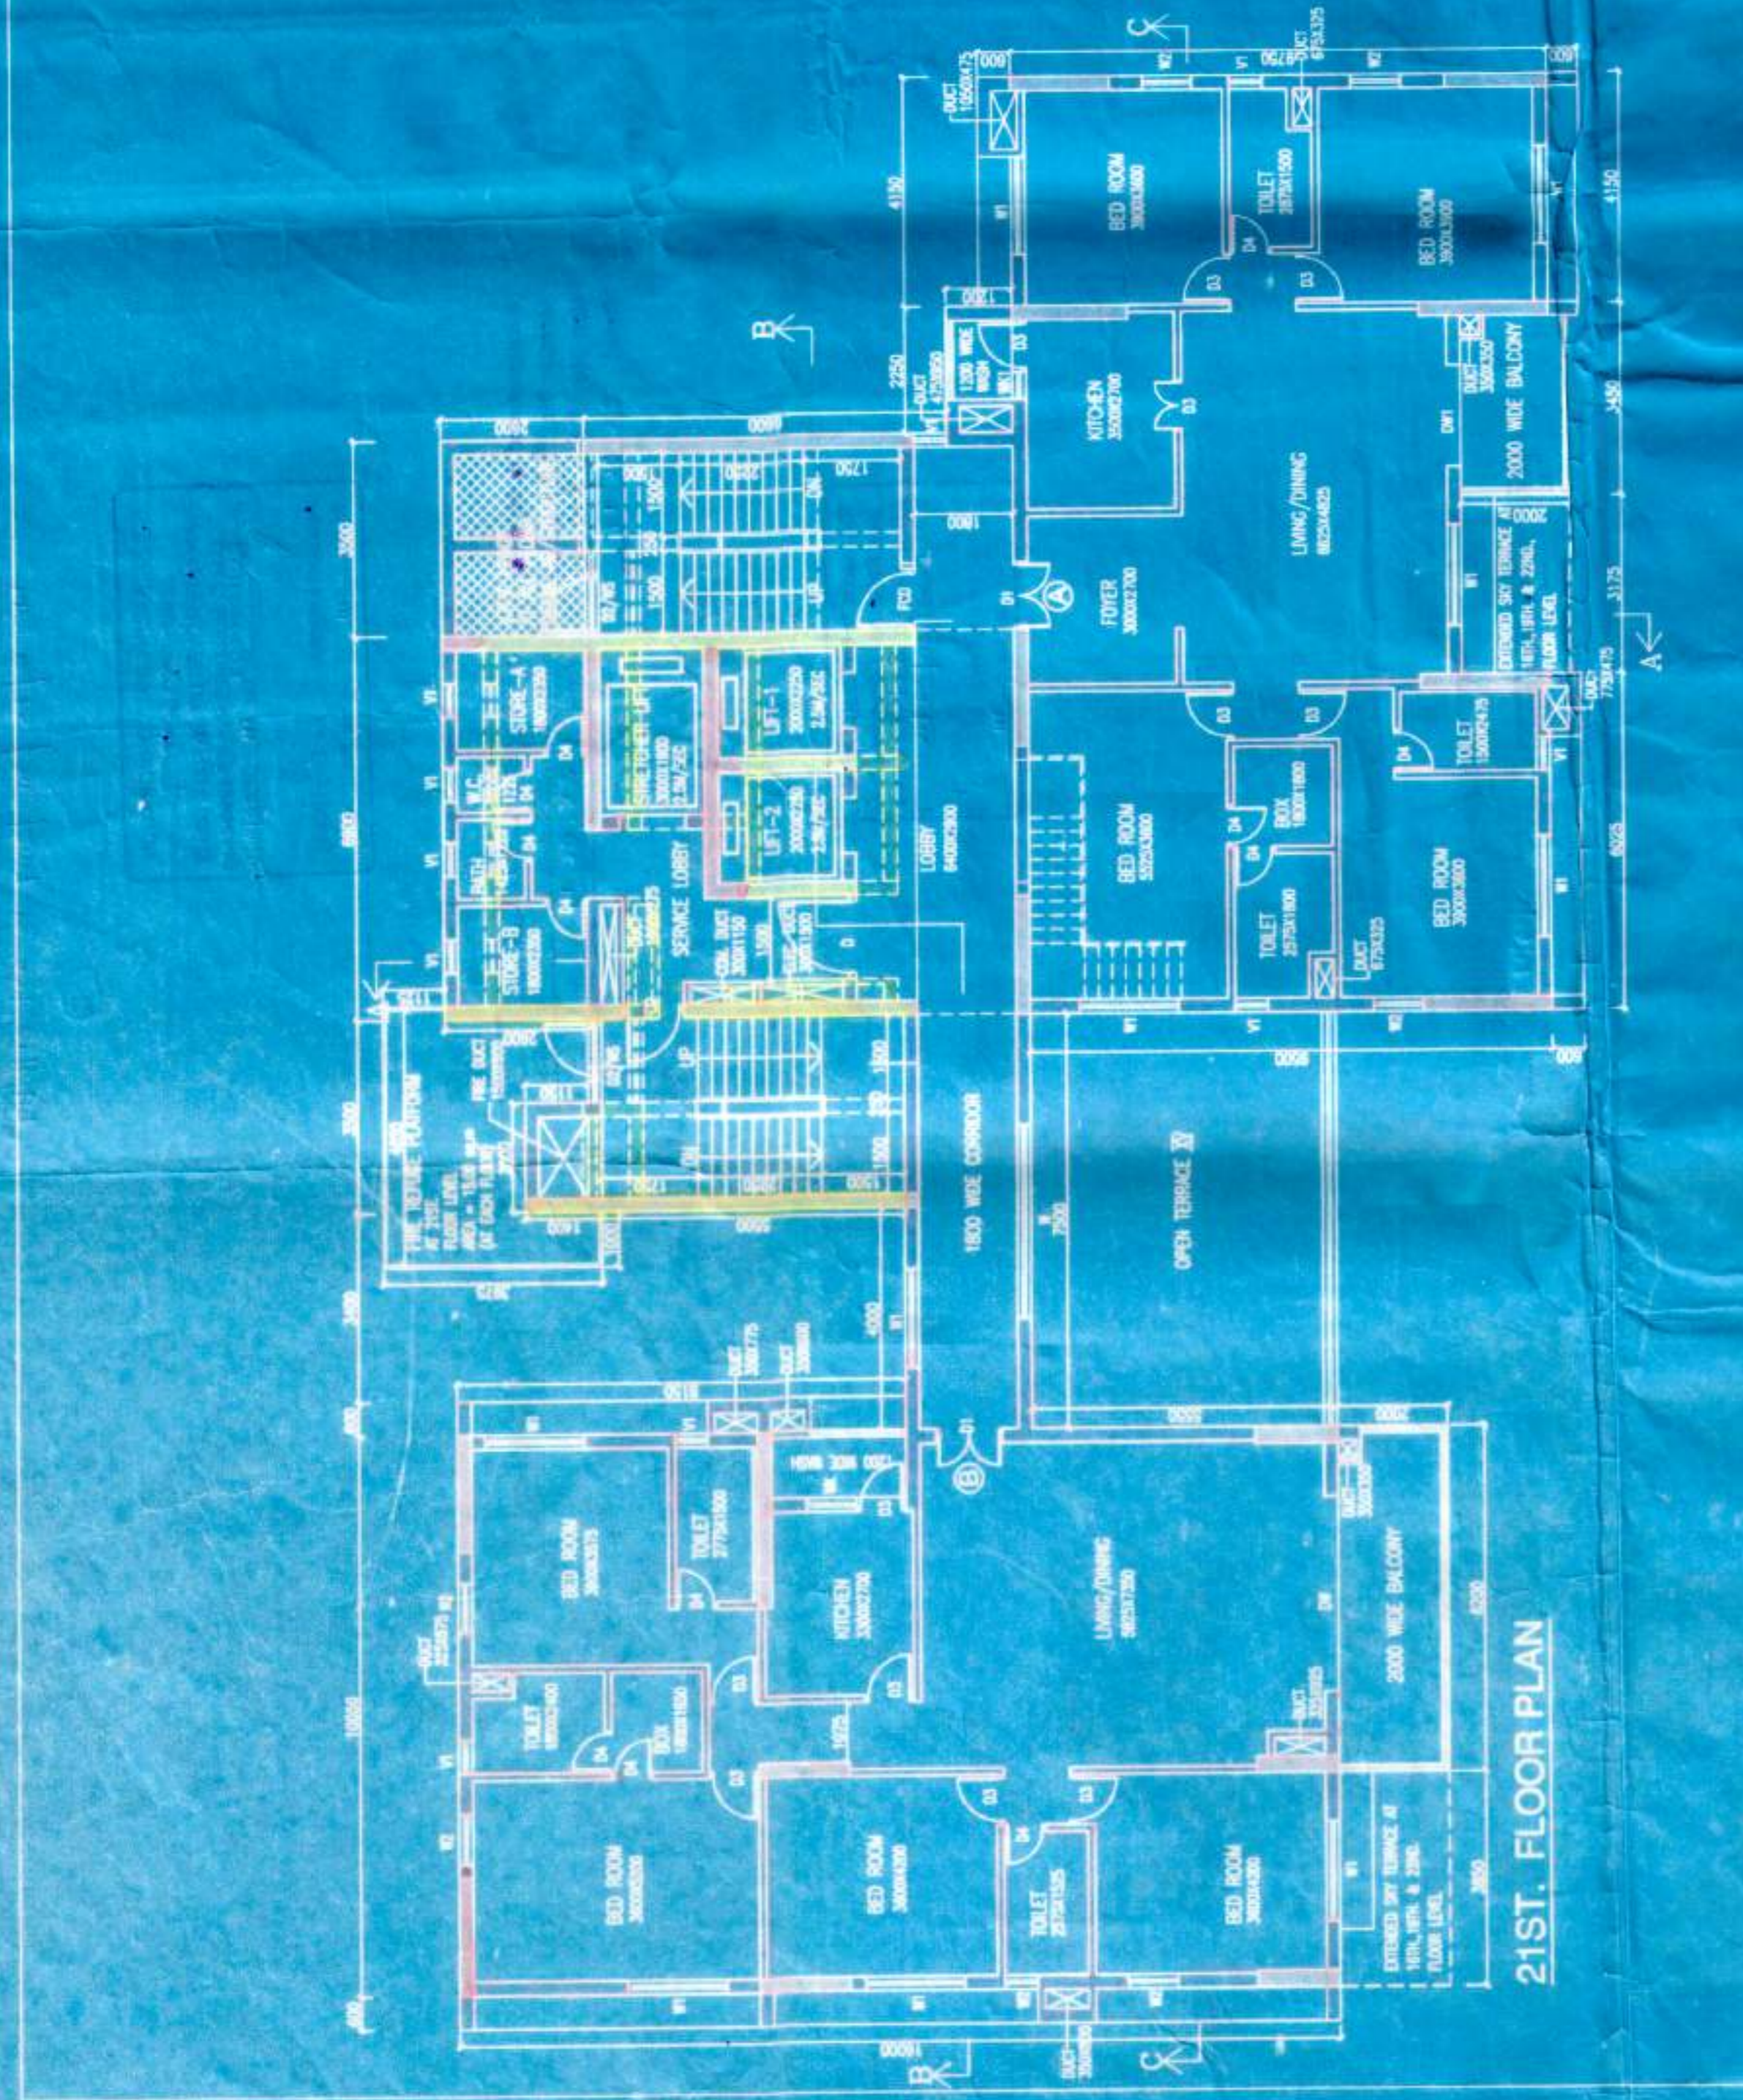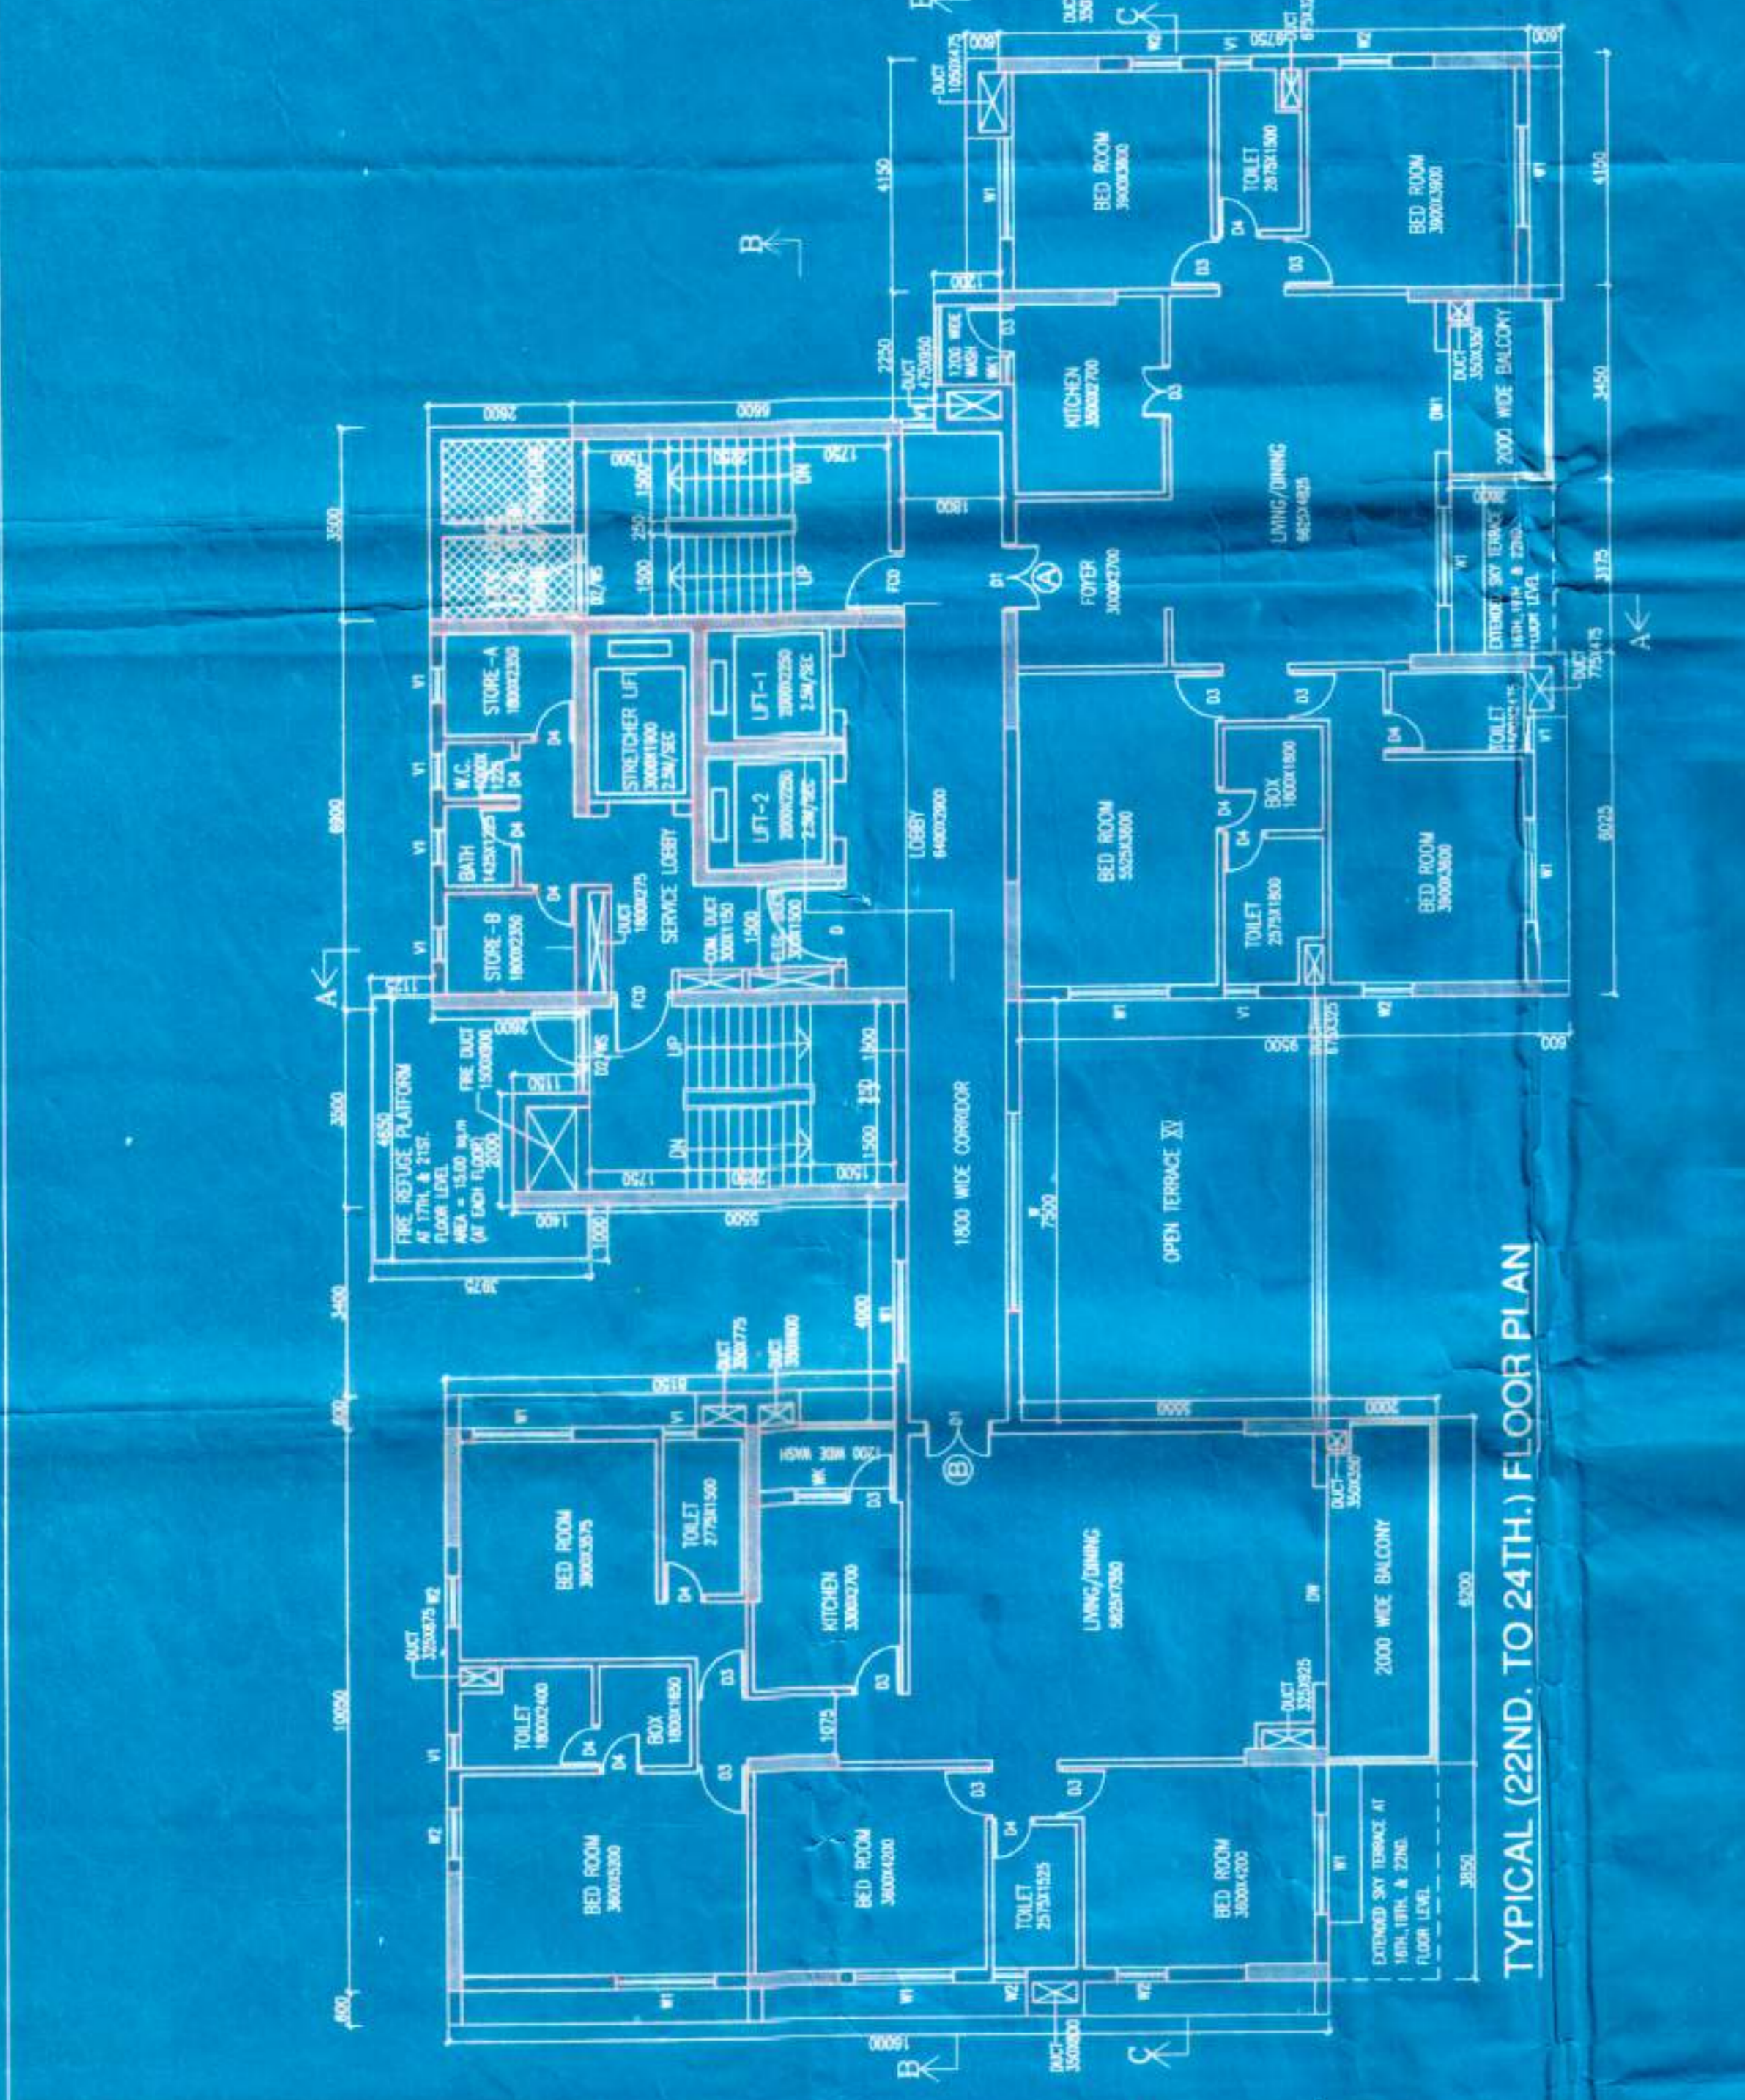


21ST. FLOOR PLAN

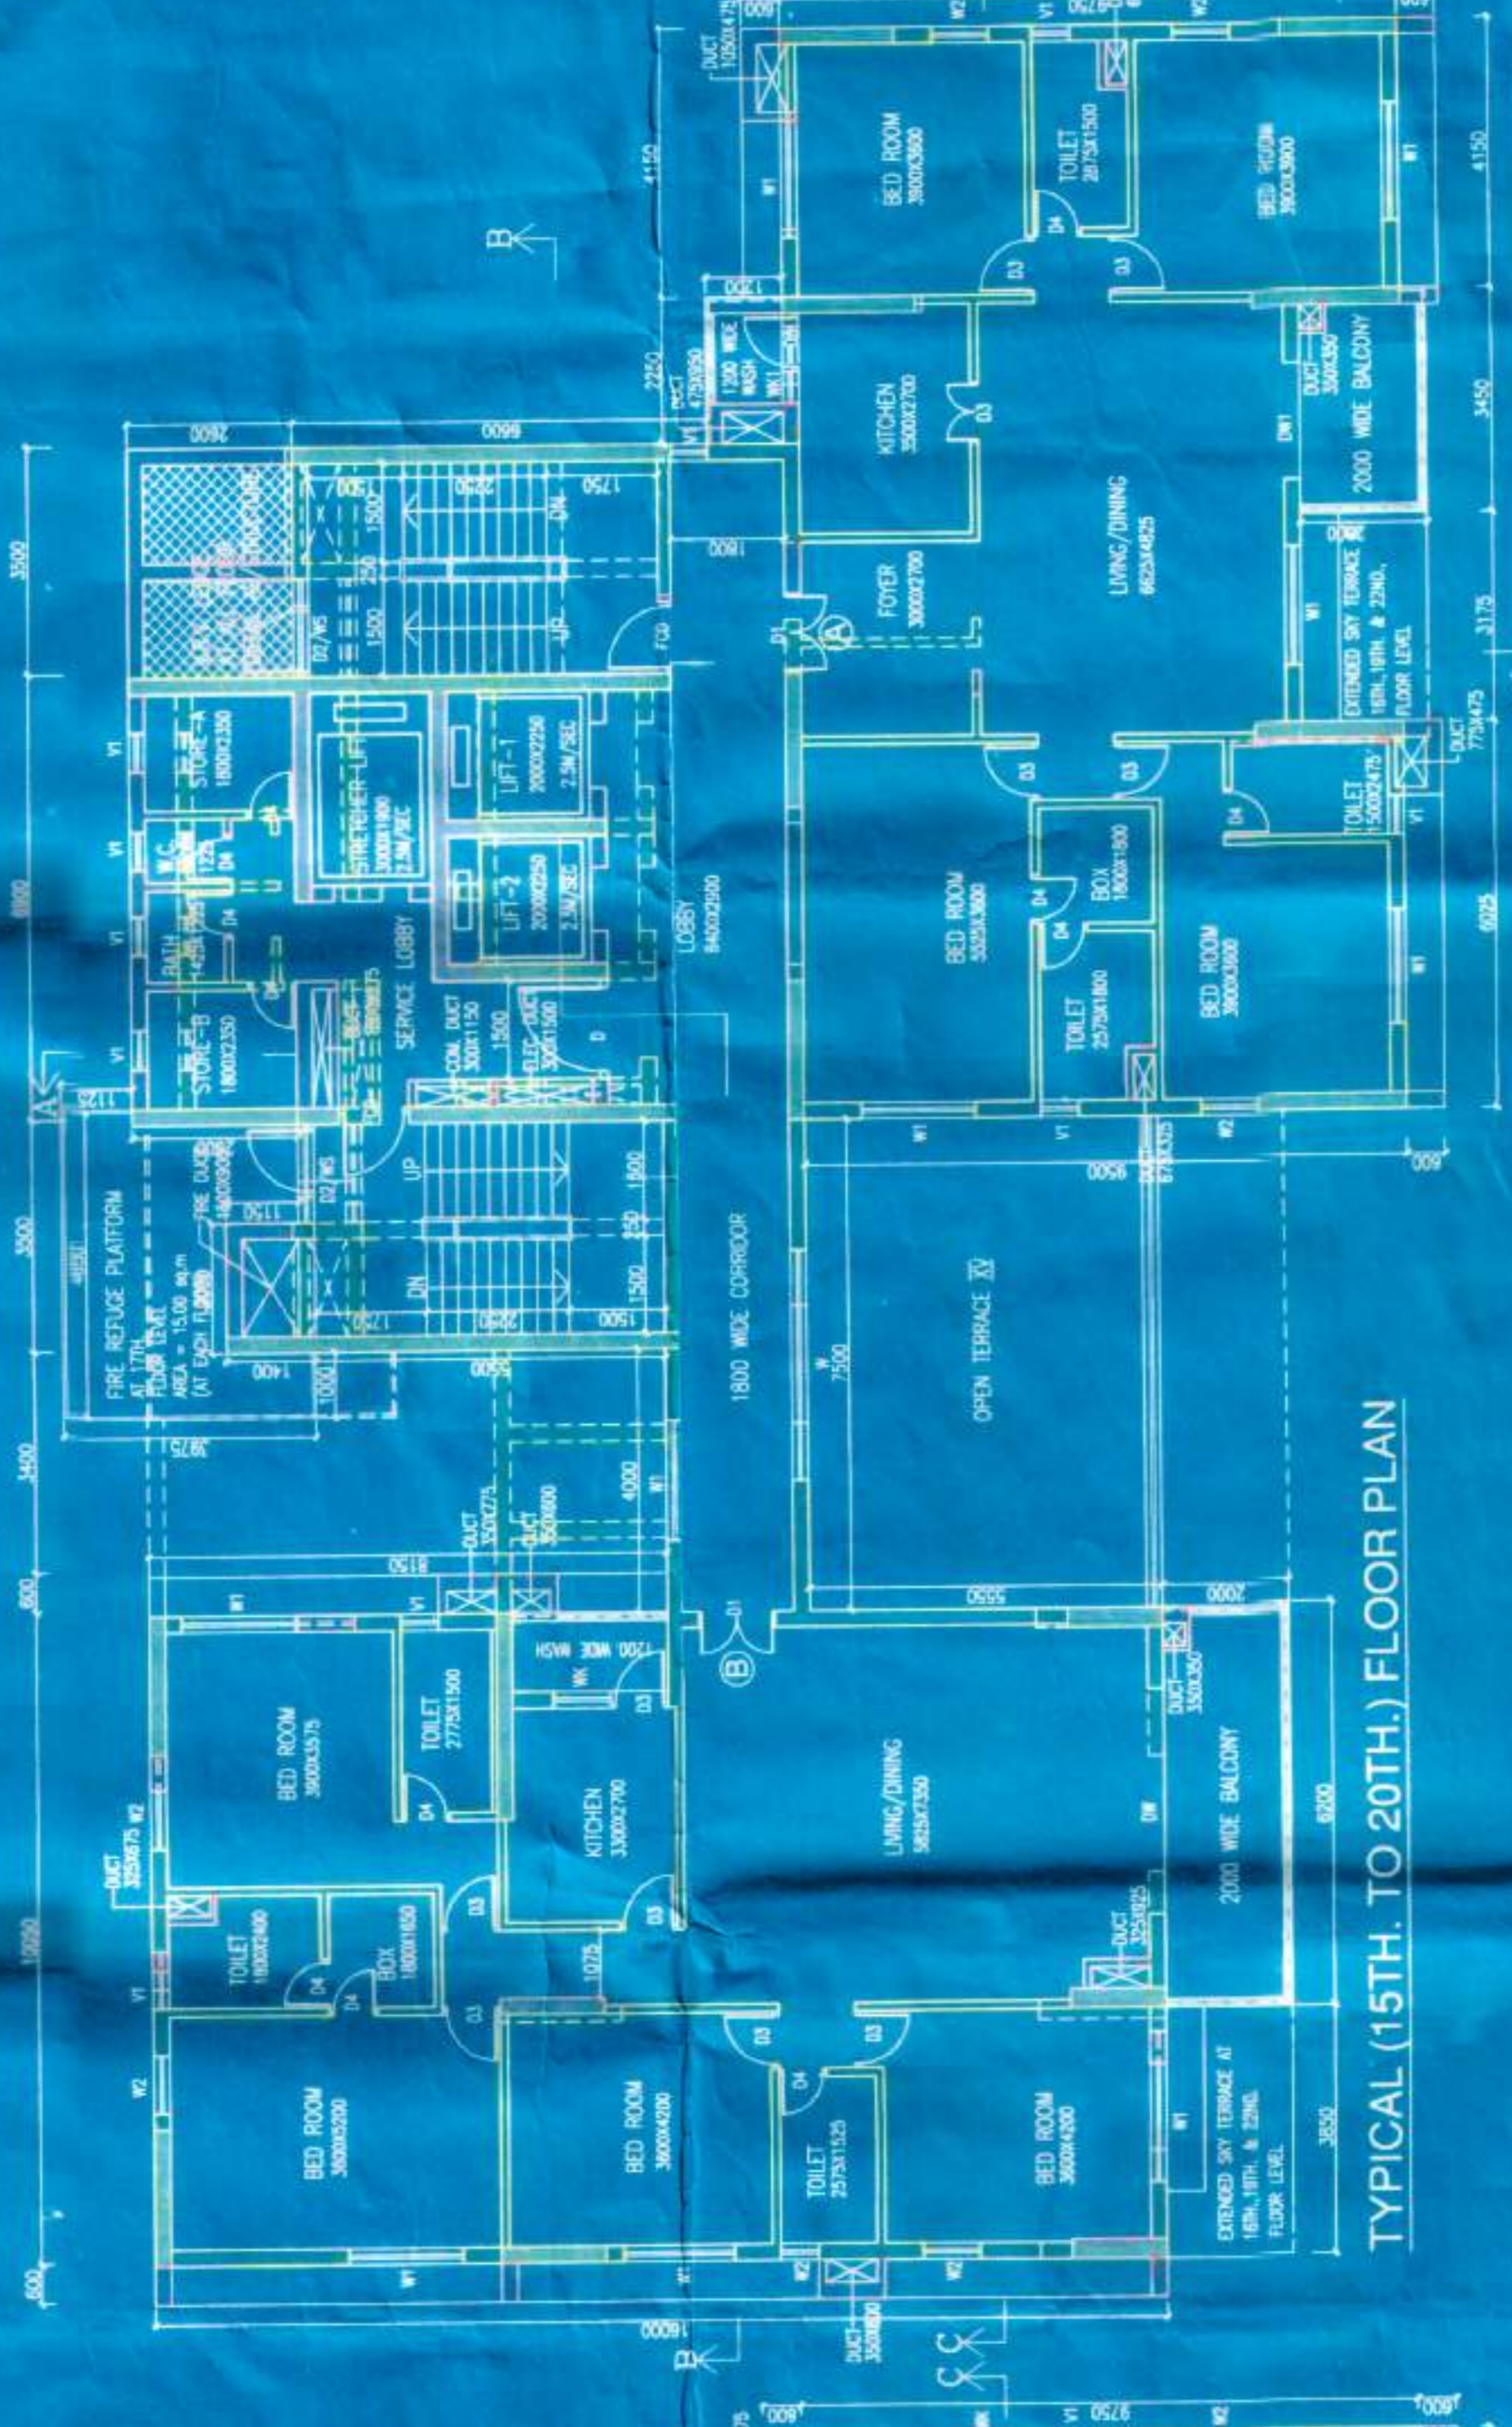


TYPICAL (15TH. TO 20TH) FLOOR PLAN

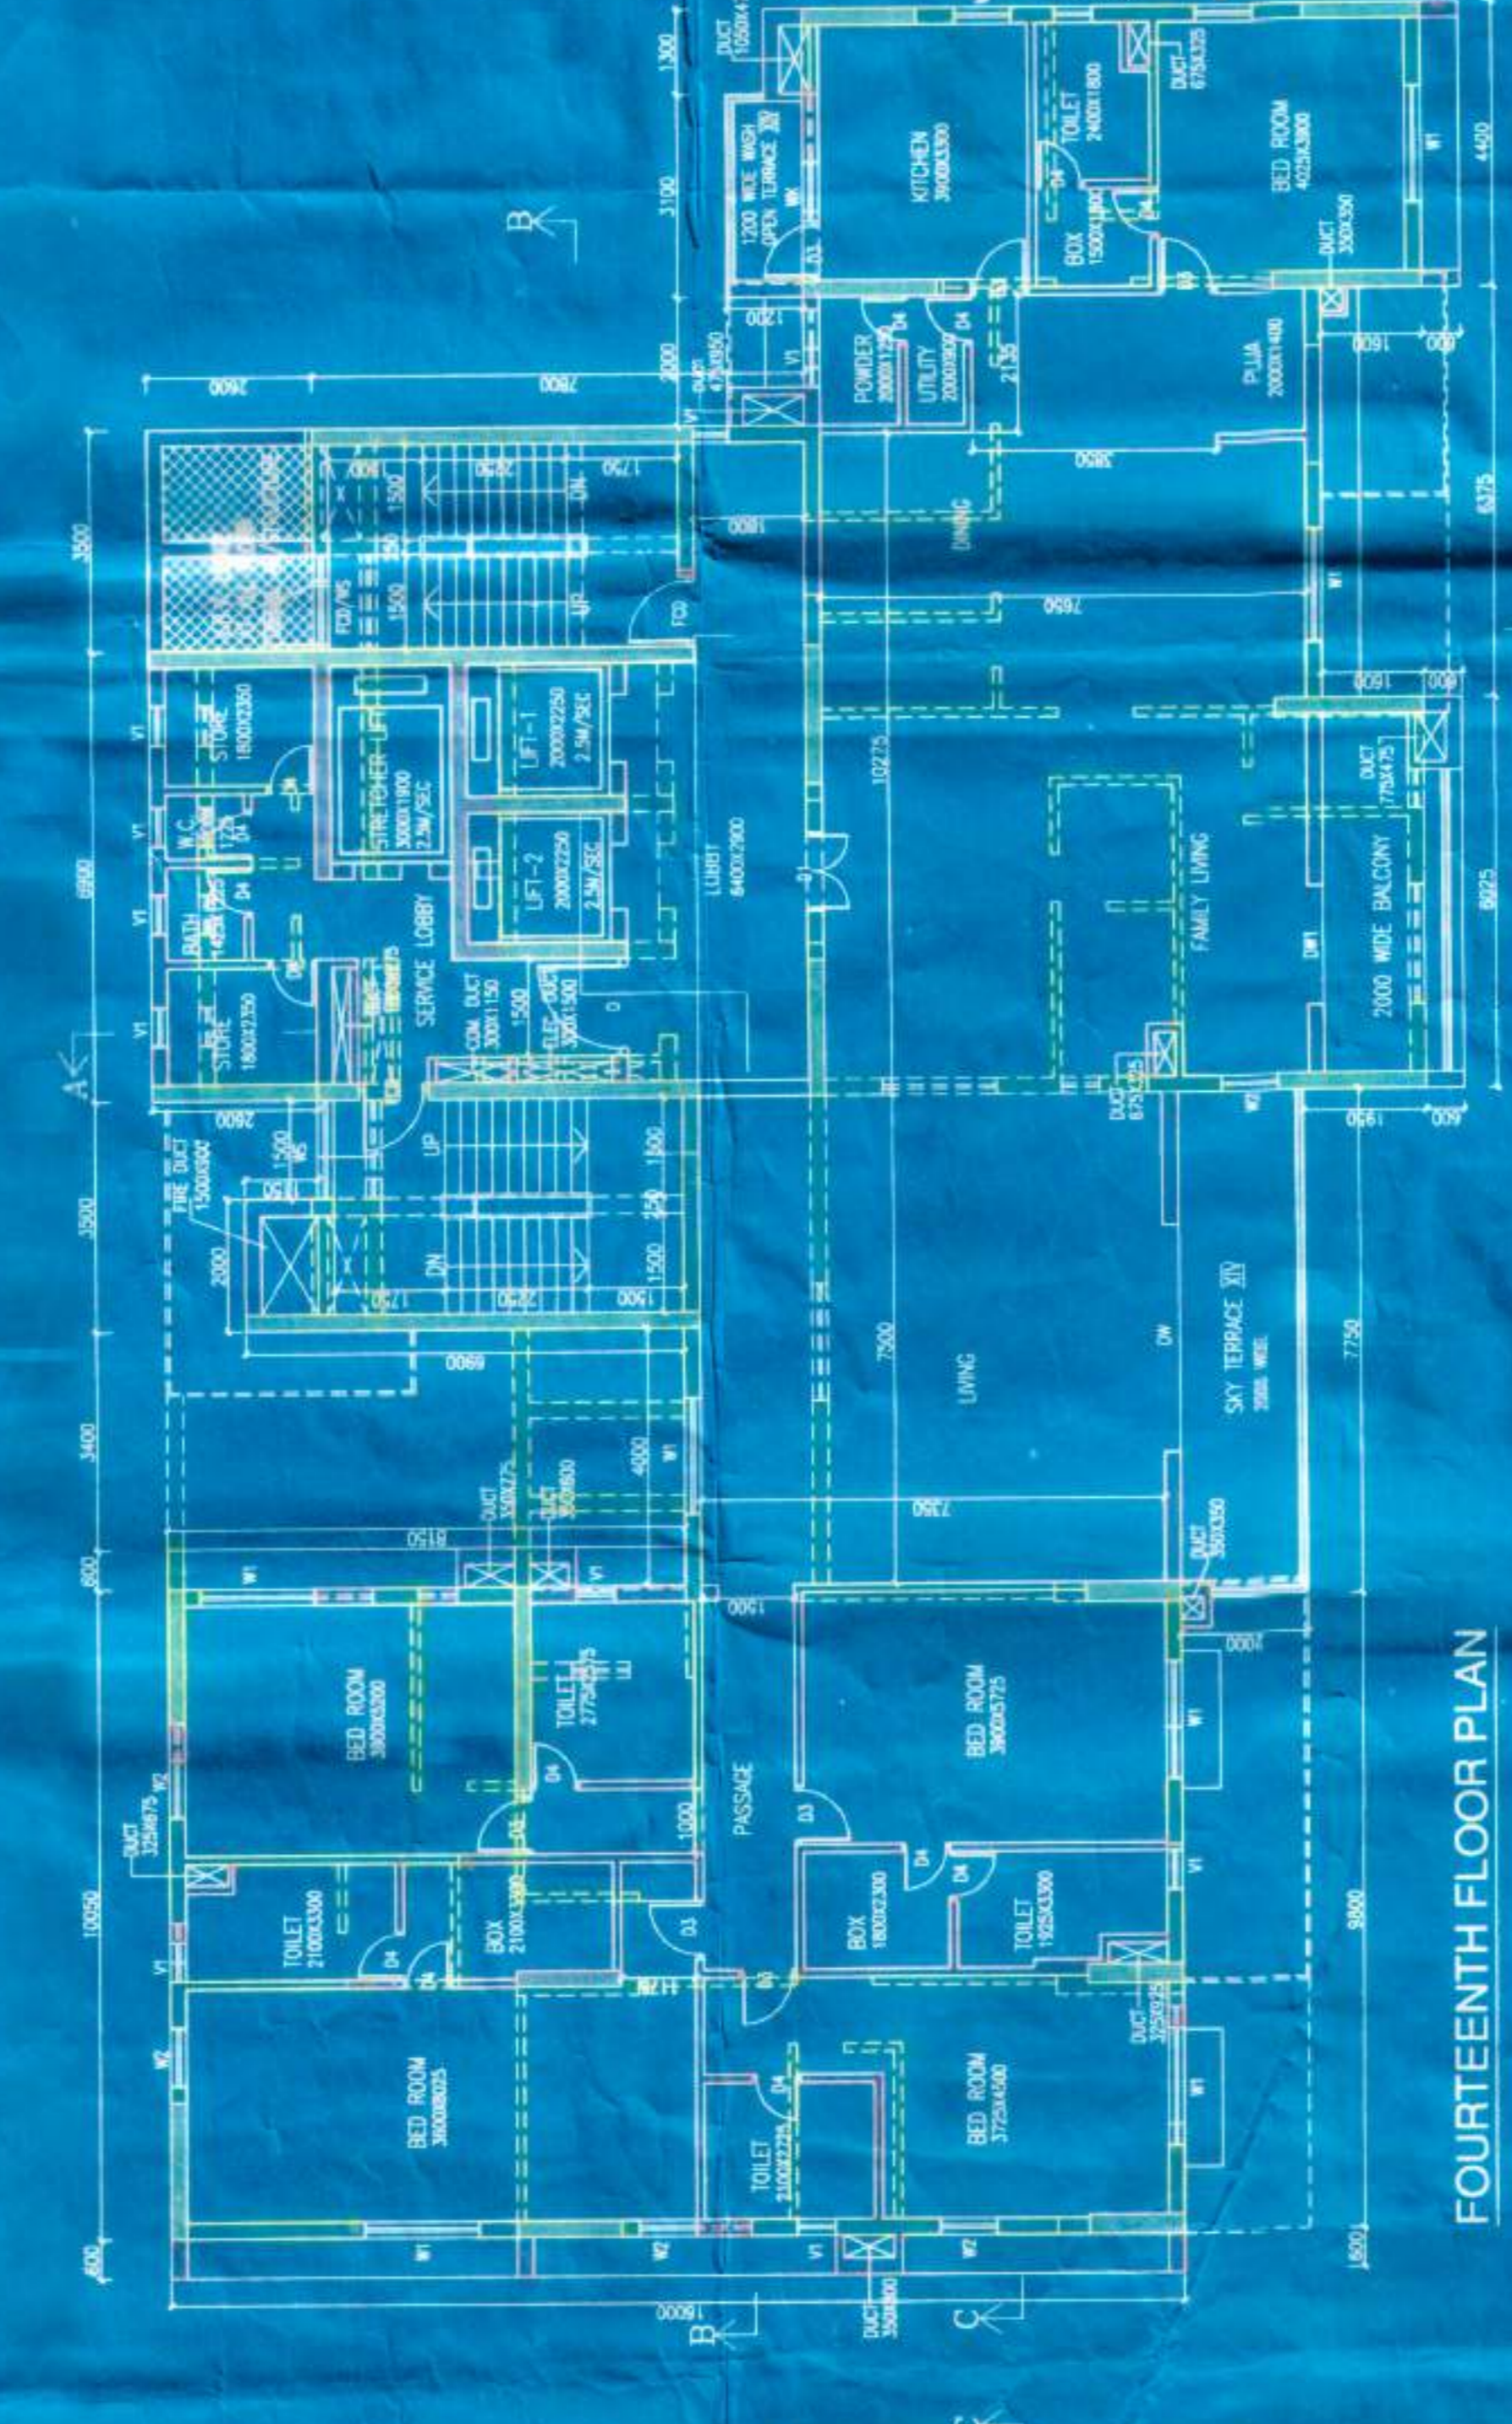


FOURTEENTH FLOOR PLAN

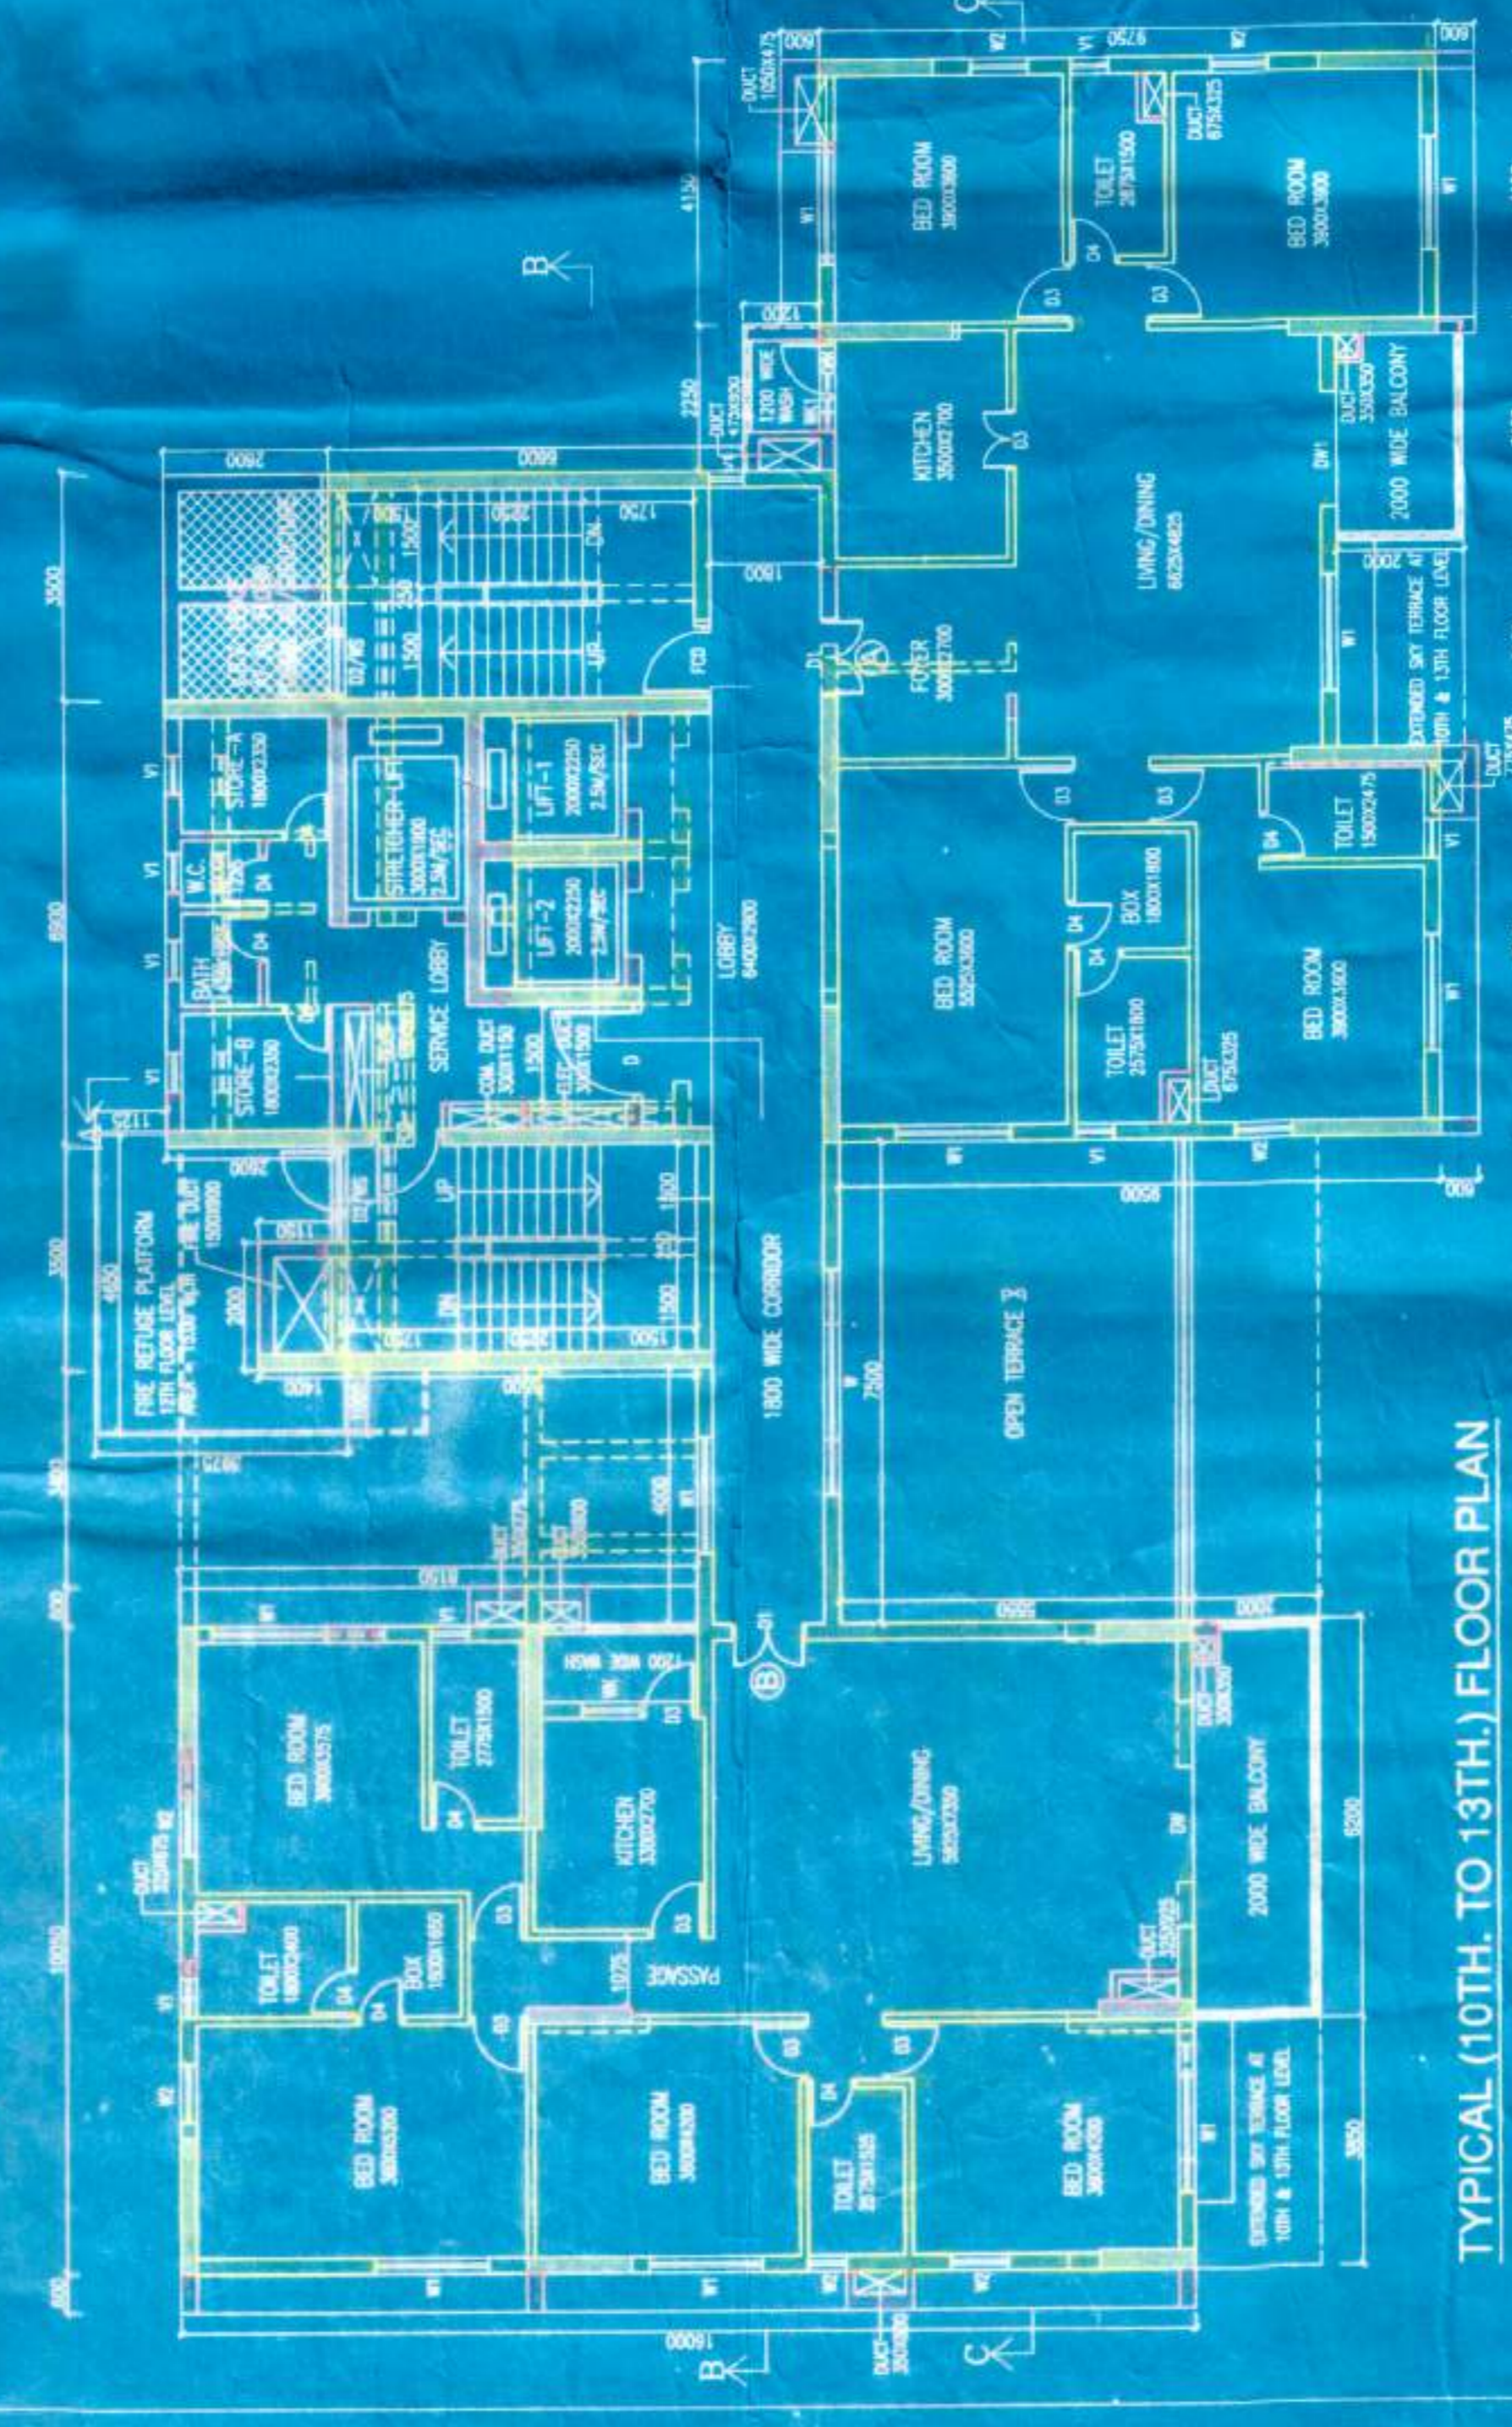


TYPICAL (10TH. TO 13TH) FLOOR PLAN

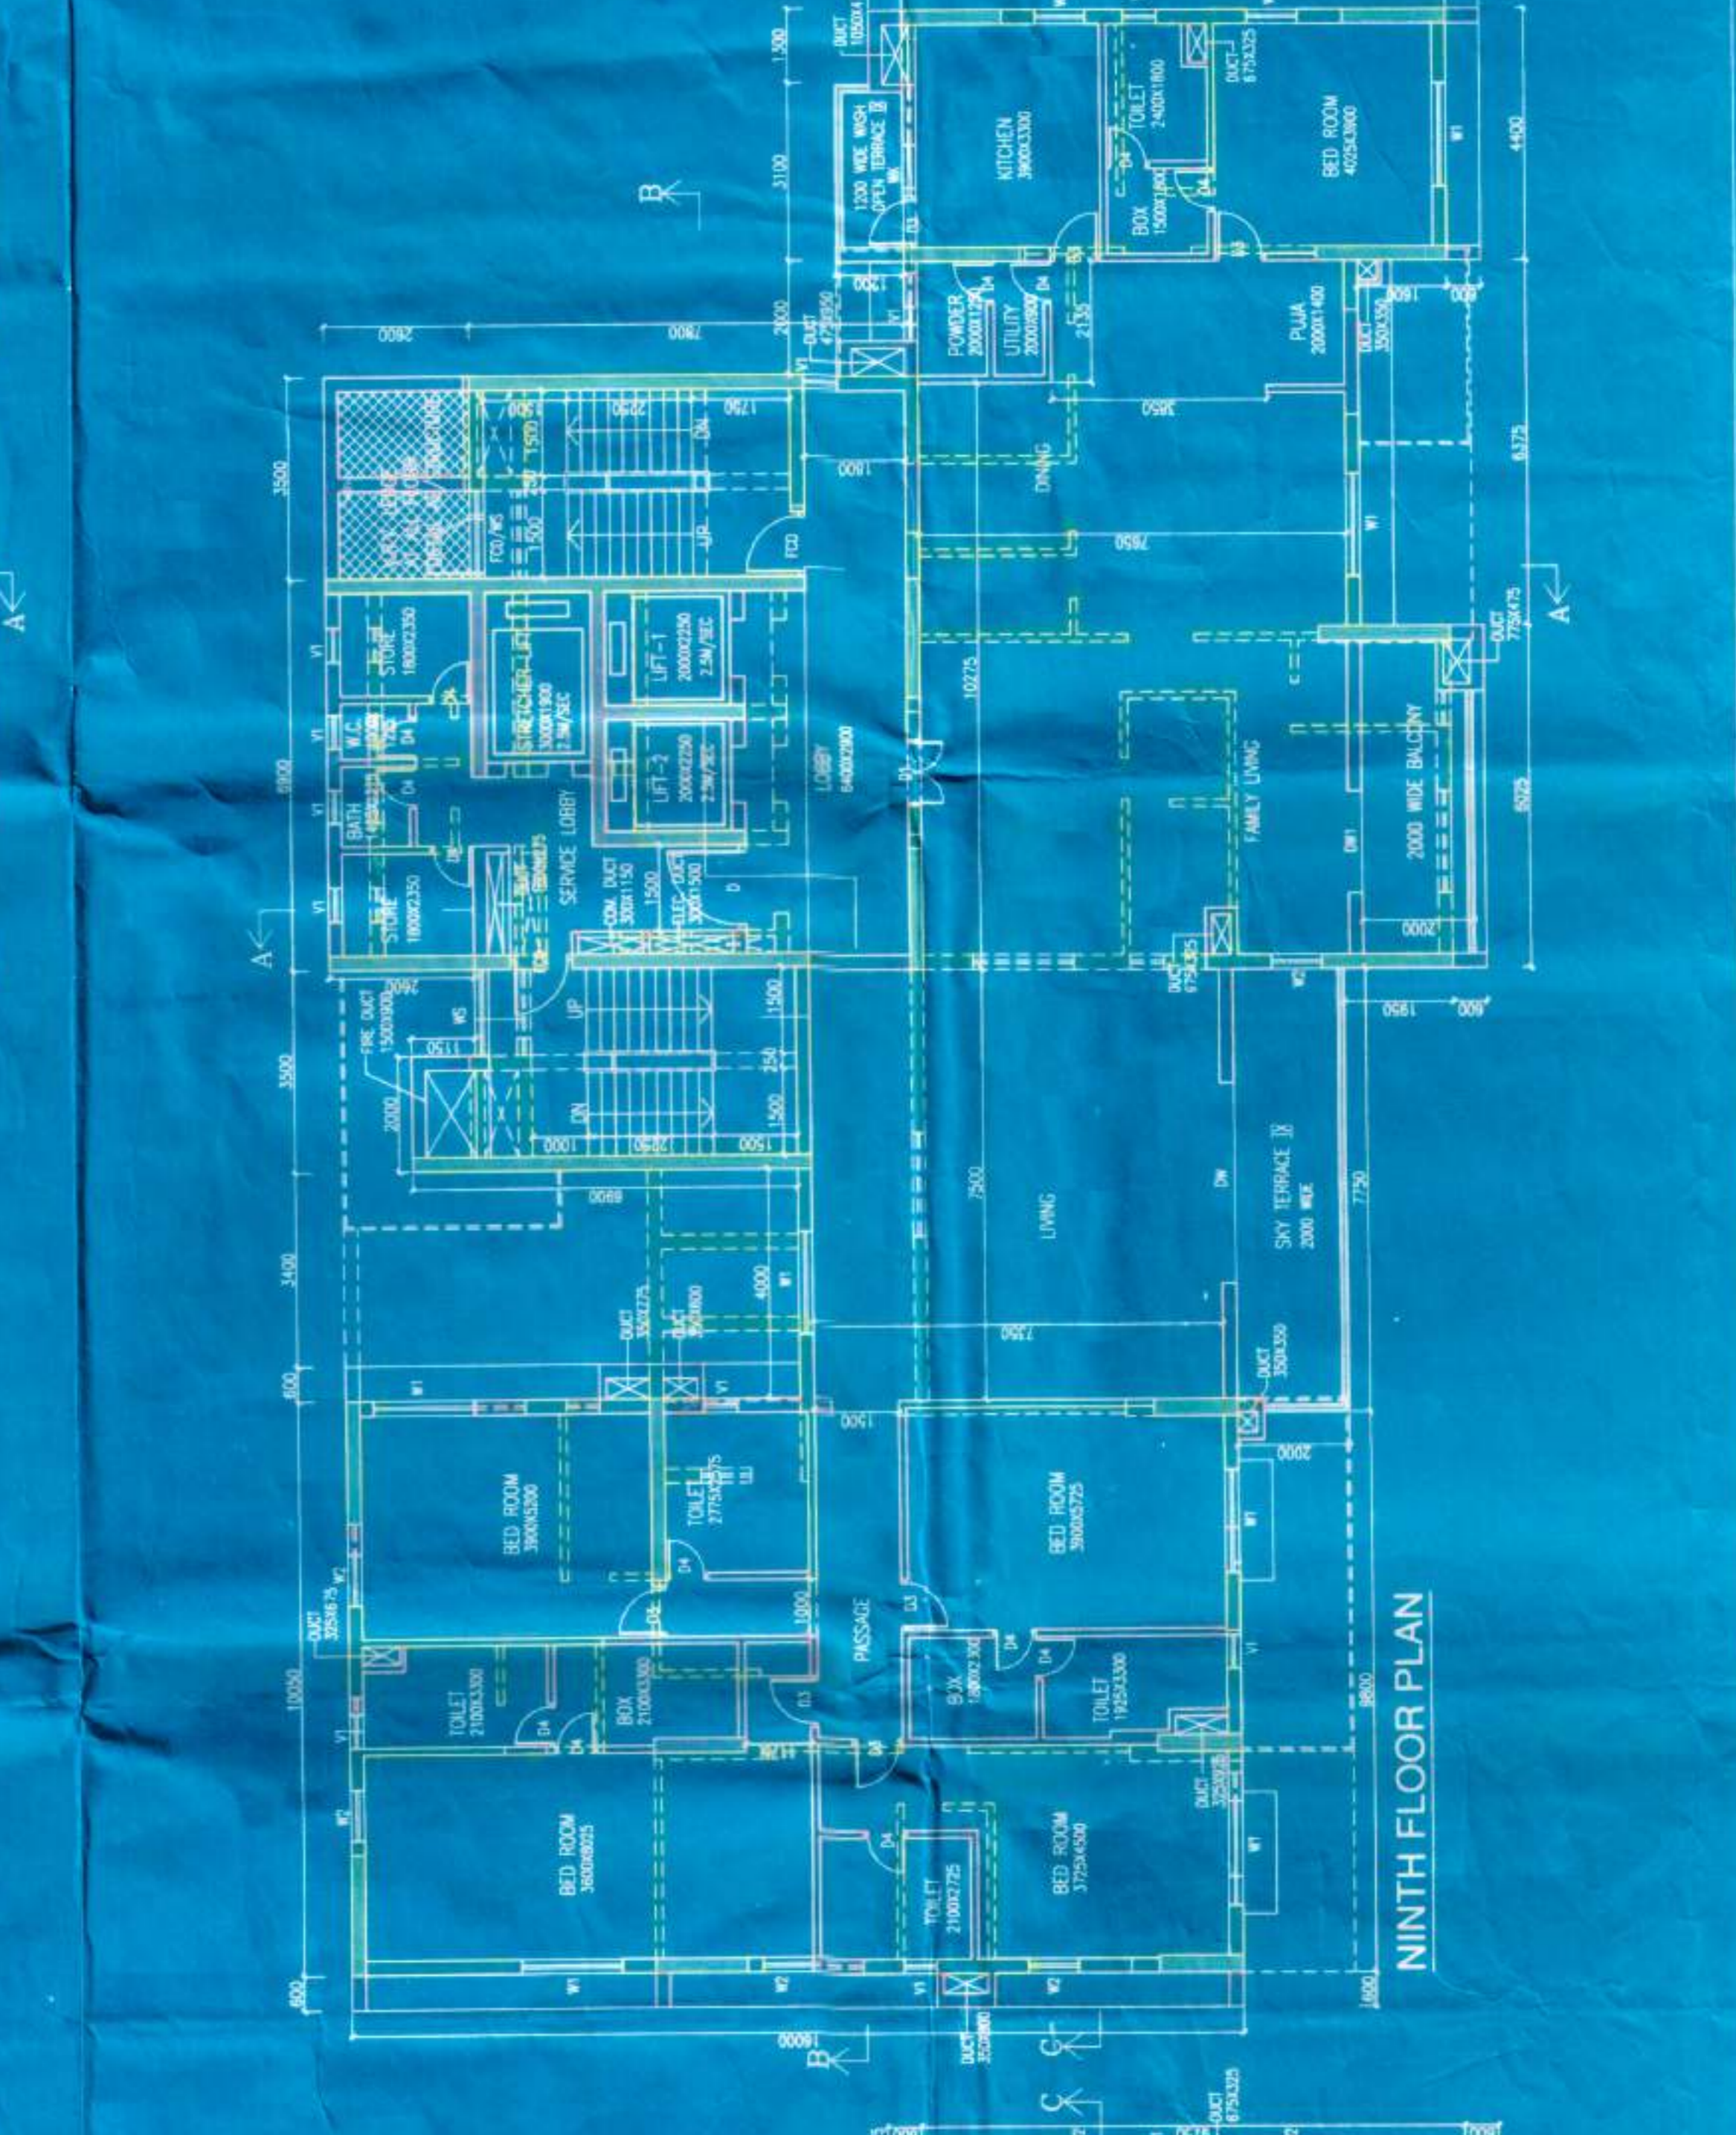

NINTH FLOOR PLAN

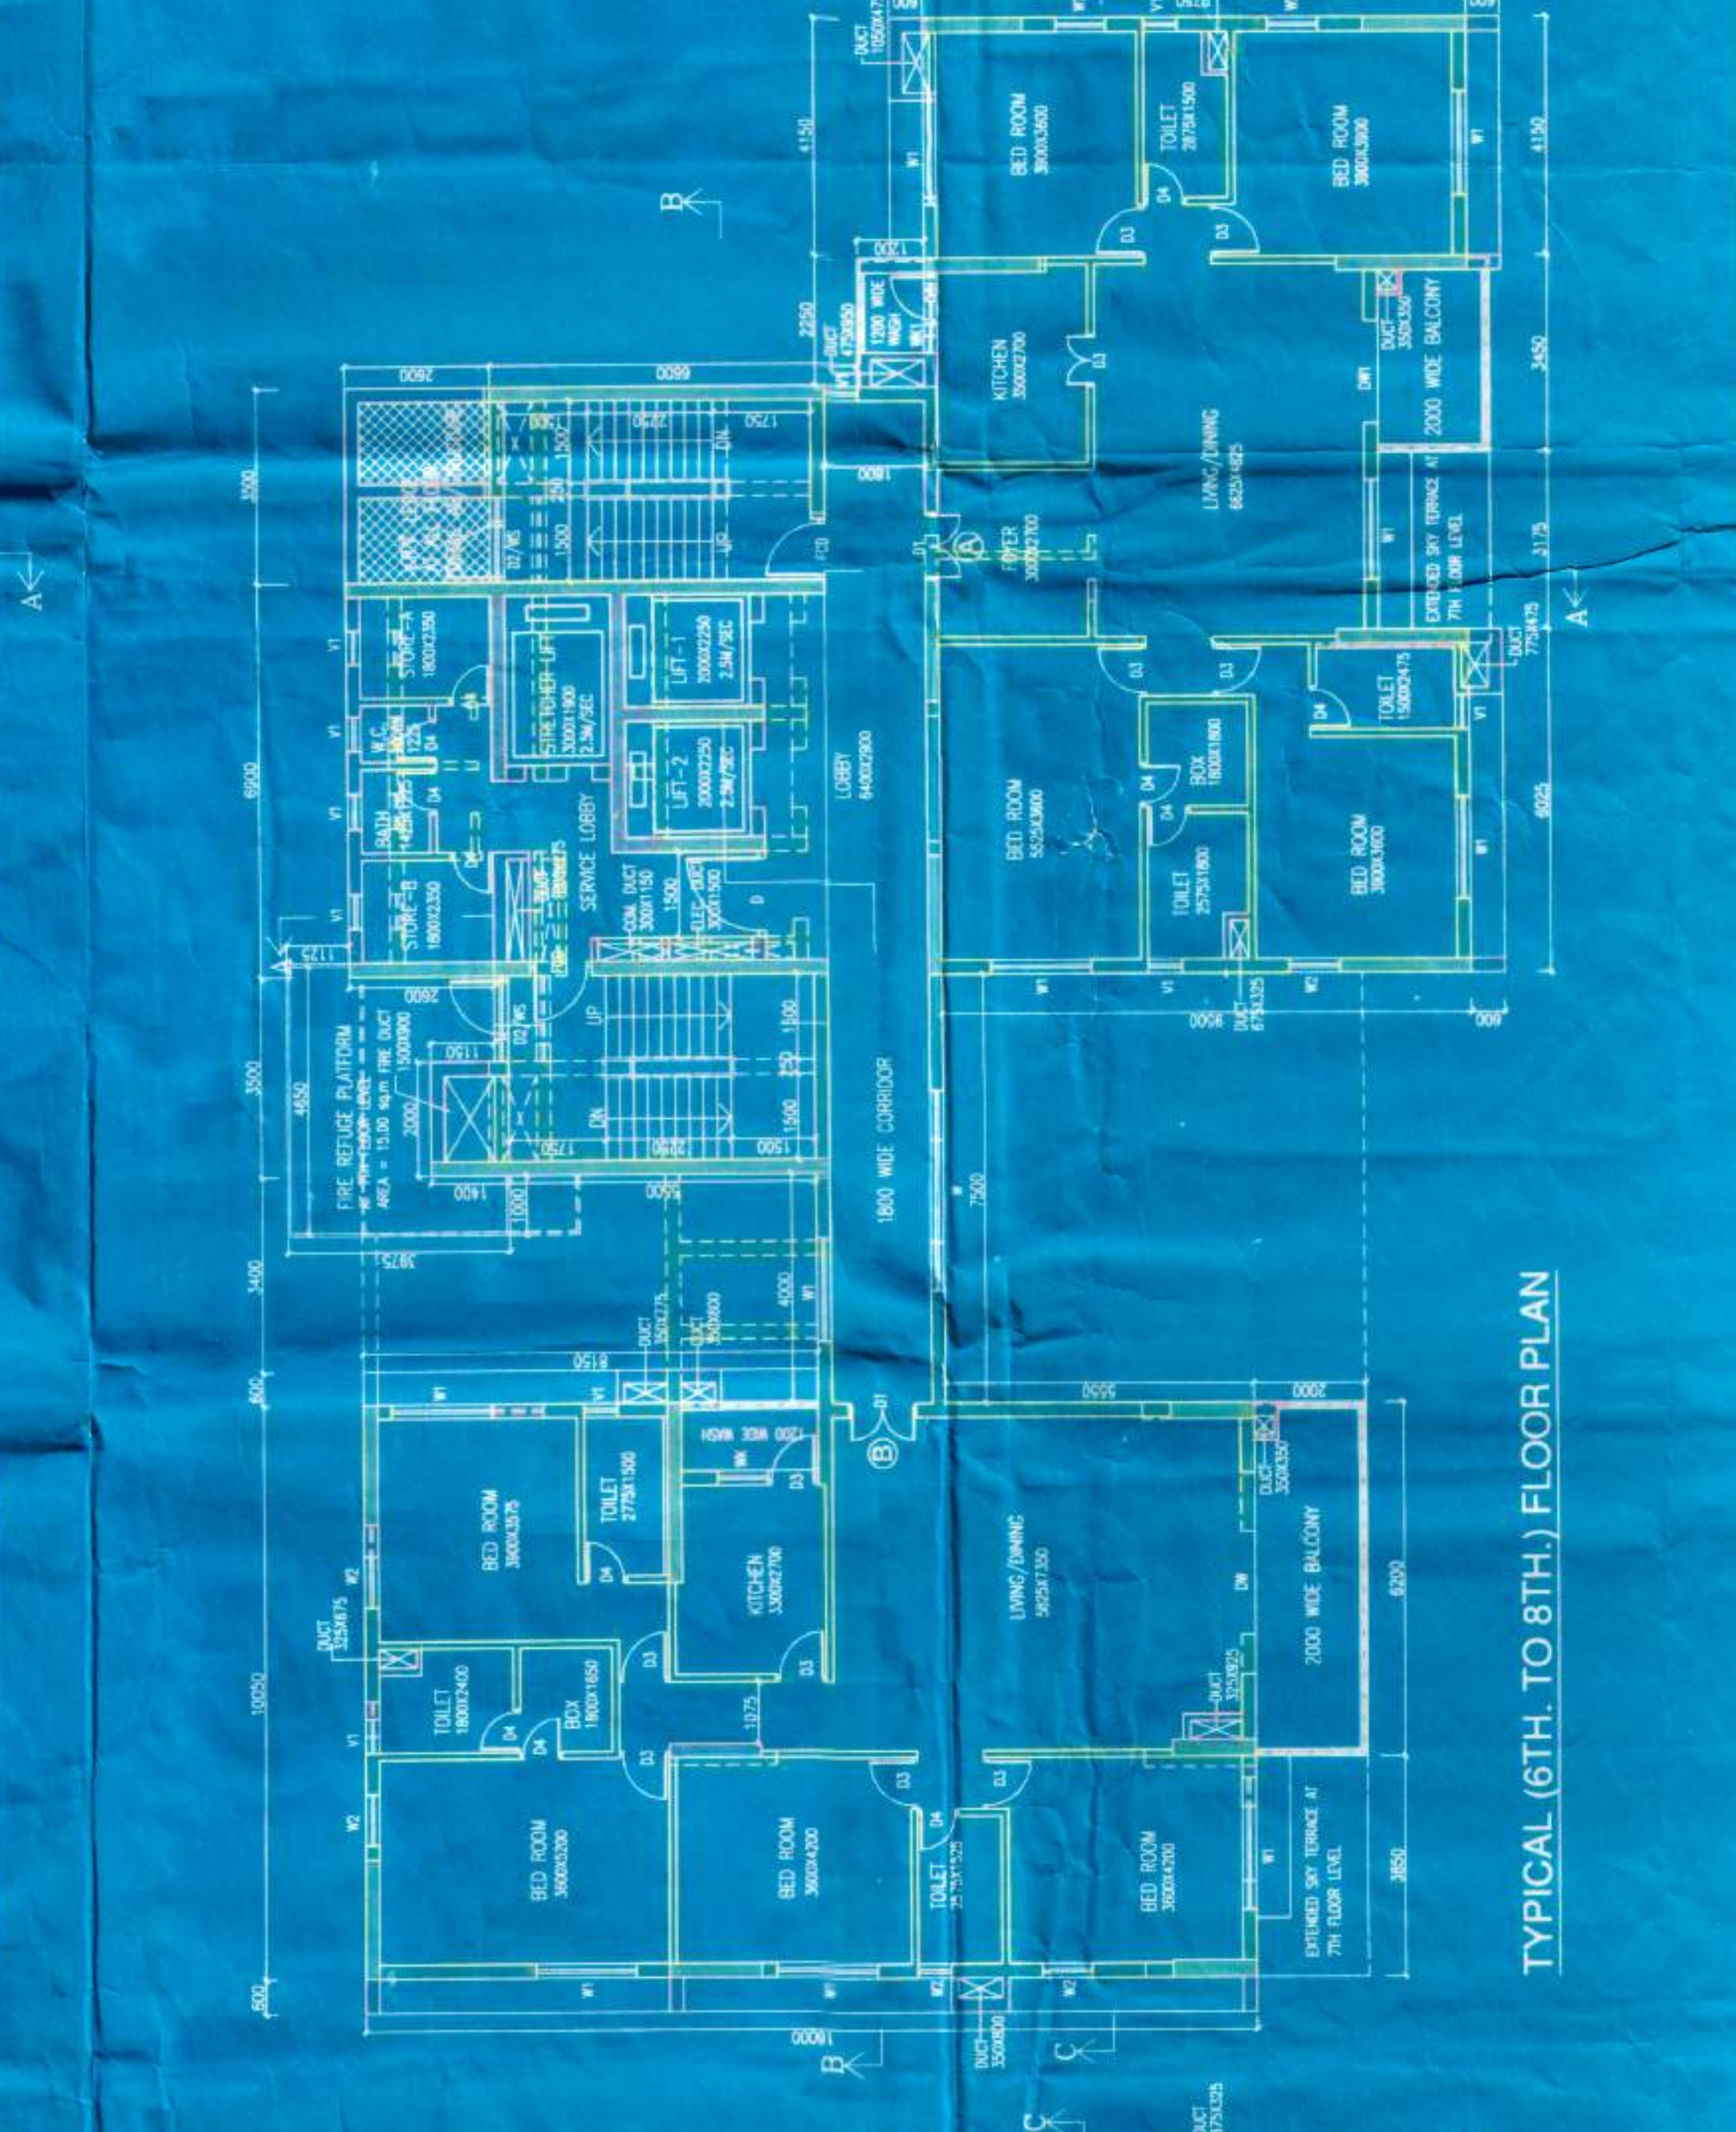


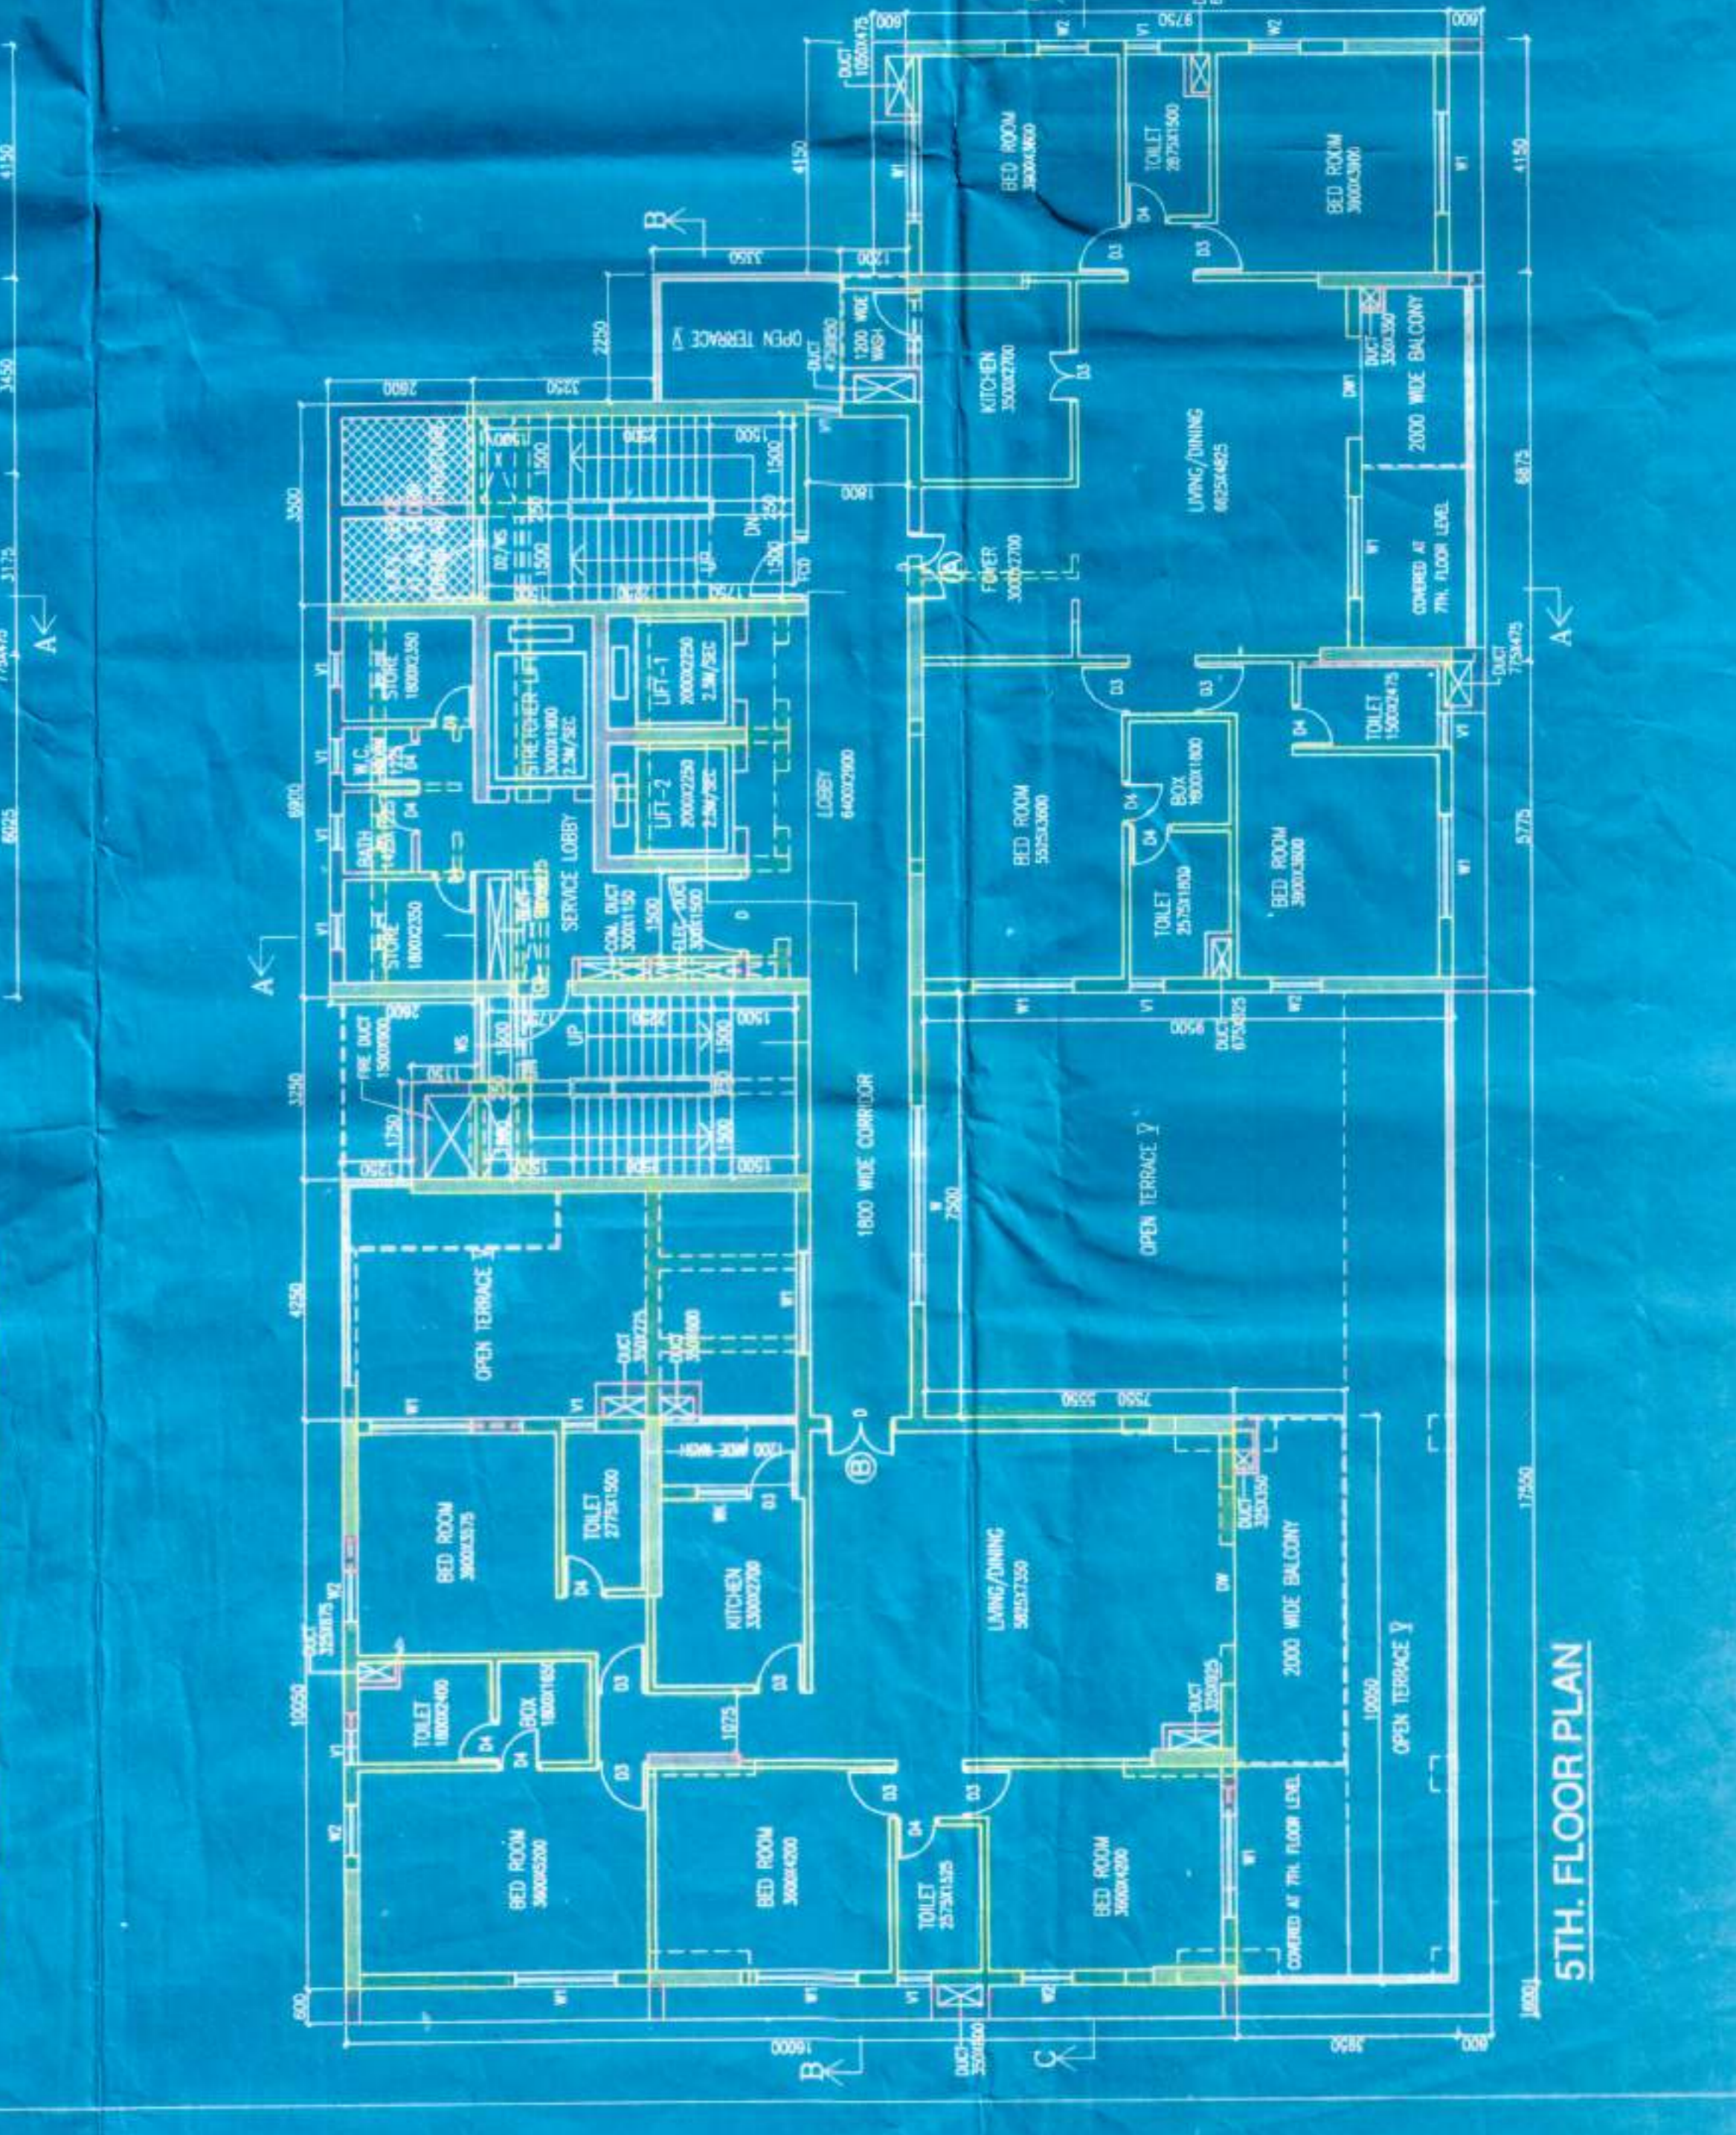

5TH. FLOOR PLAN

PROJECT
 PROPOSED ADDITION OF FOUR FLOOR AND
 SOME CHANGE BUILDING AND RE-
 CONSTRUCTION AS PER B.P. NO. 2016030007
 DATED 20.04.2016, UNDER RULE 26 (2A,2B)
 AND 69A OF BUILDING RULE 2009 AT
 PERMITS 70045454 AND NO. 32,
 BOROUGH-III, P.S. - MANICKTALA.

RAJAGRAWAL & ASSOCIATES
 ARCHITECT
 85, ROOP STREET, GUDAUR-6

RAJAGRAWAL & ASSOCIATES
 ARCHITECT

RAJAGRAWAL & ASSOCIATES
 ARCHITECT

