



SECOND FLOOR PLAN

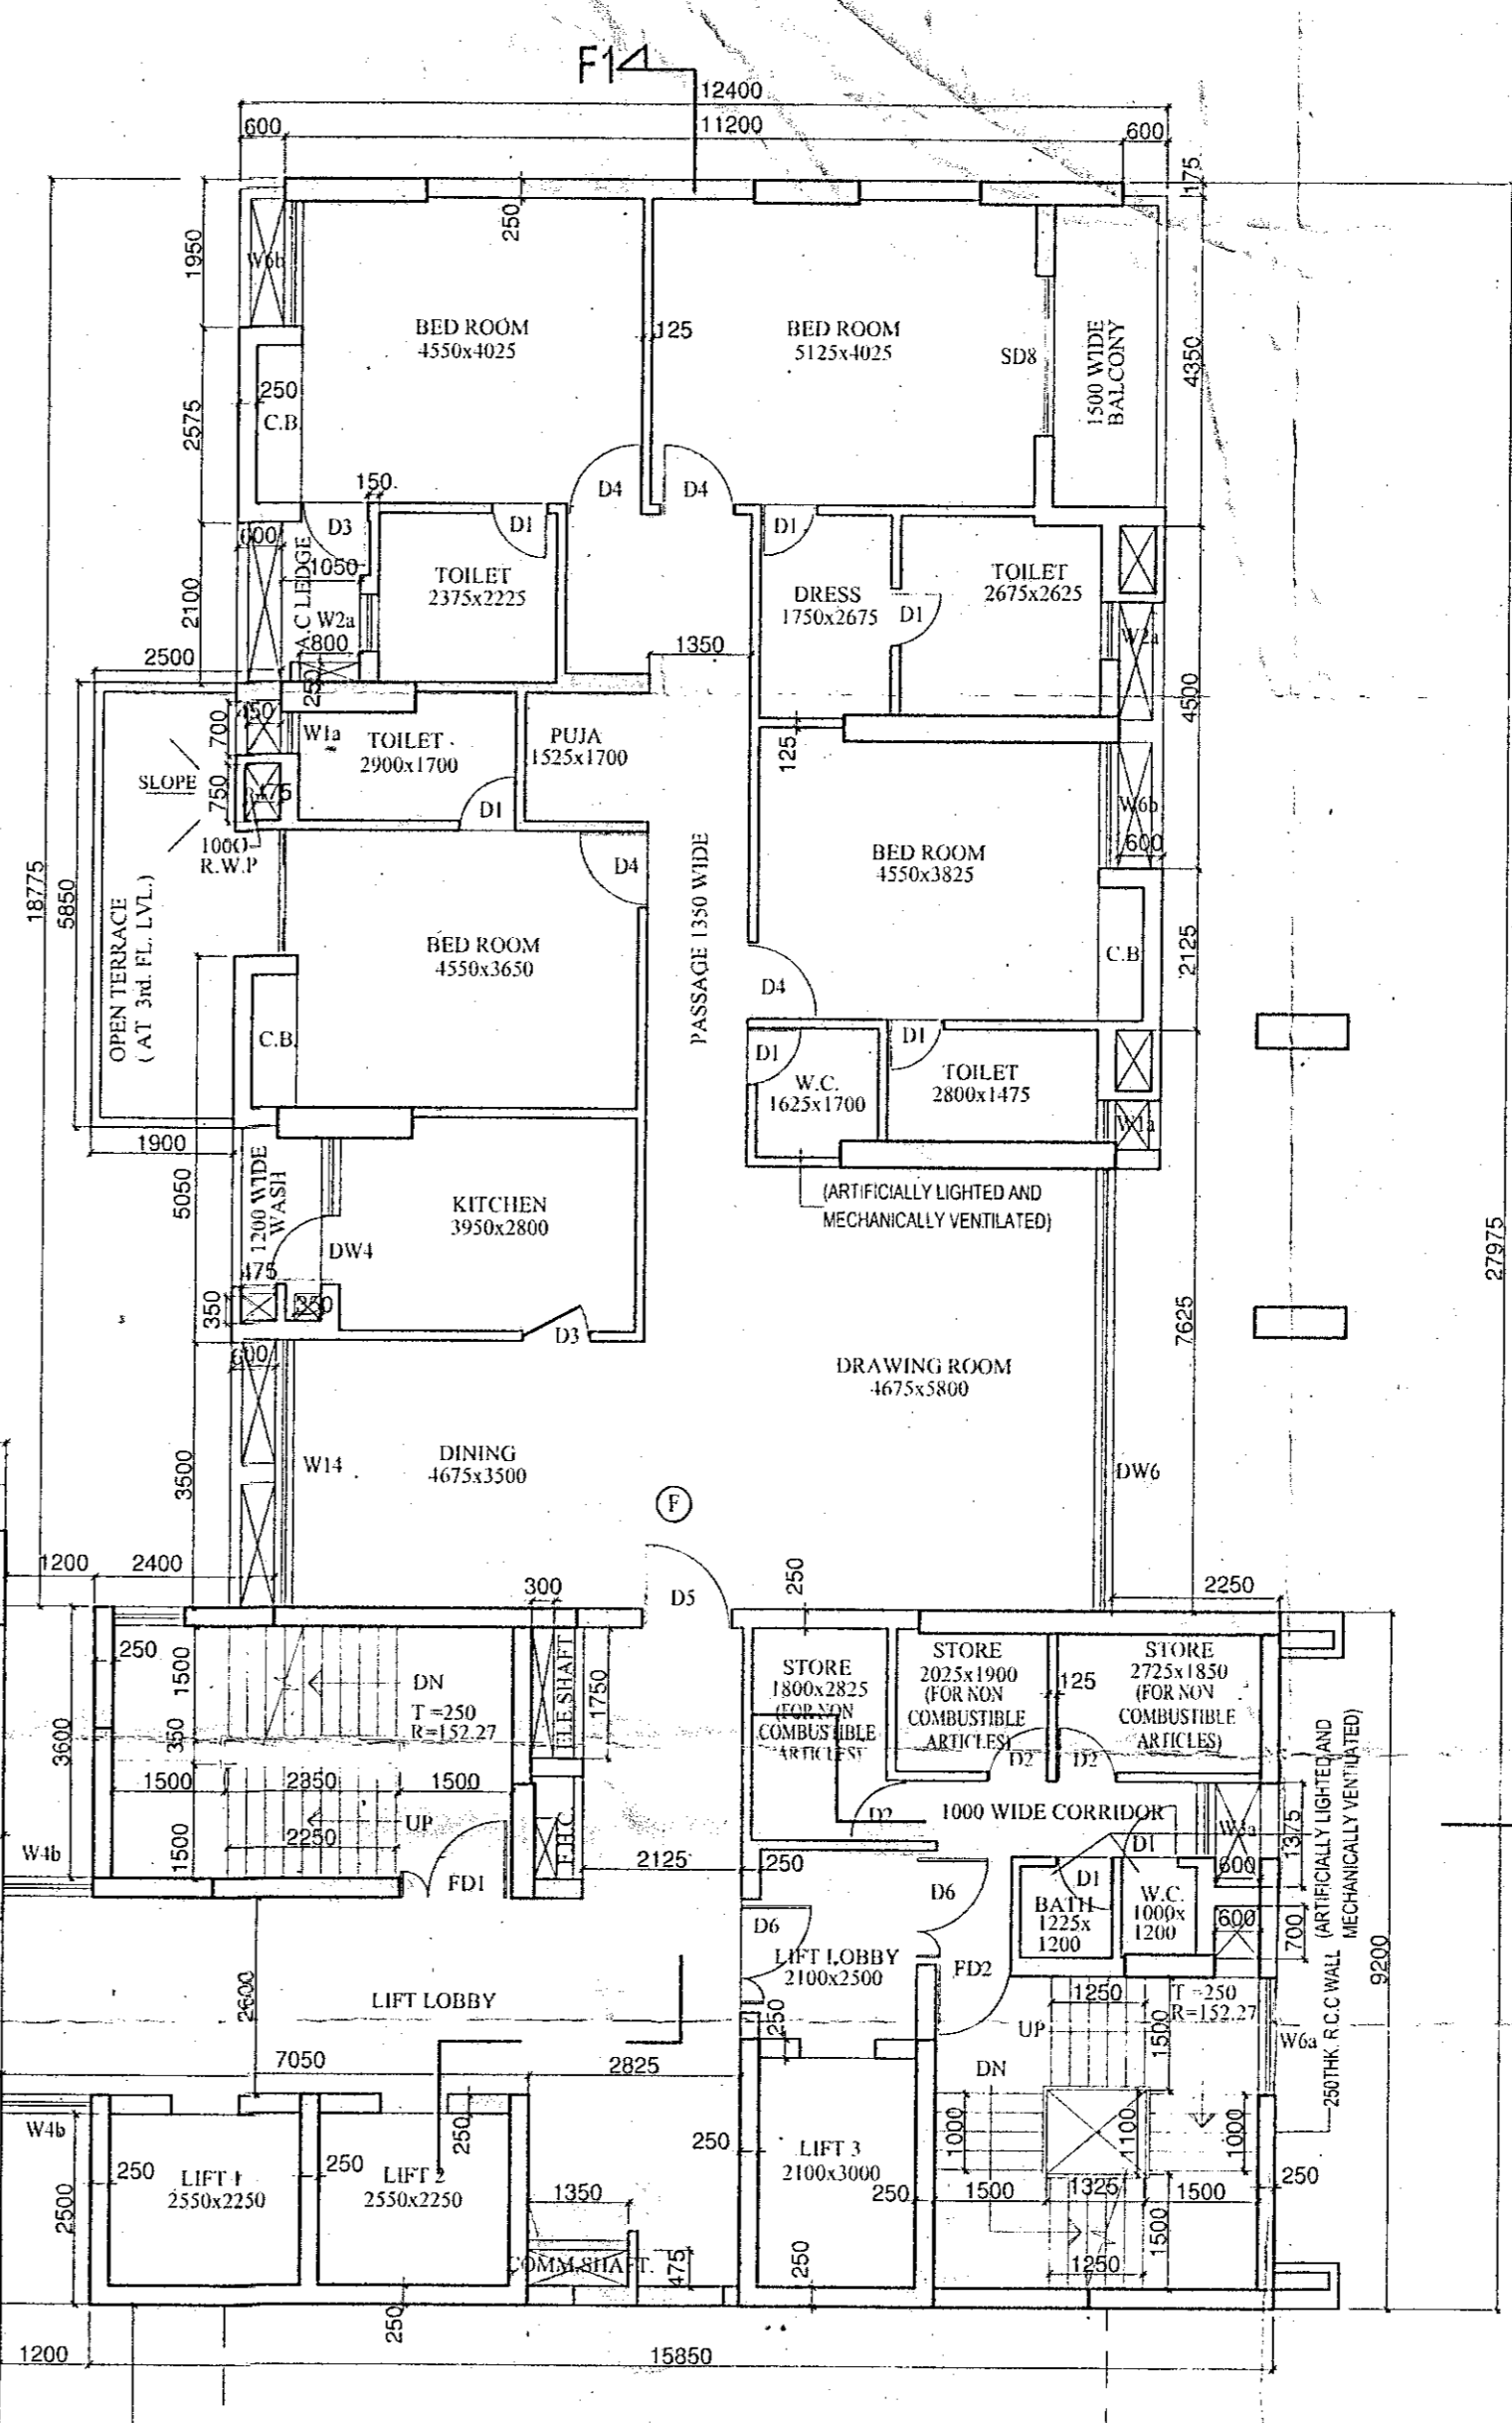

THIRD FLOOR PLAN

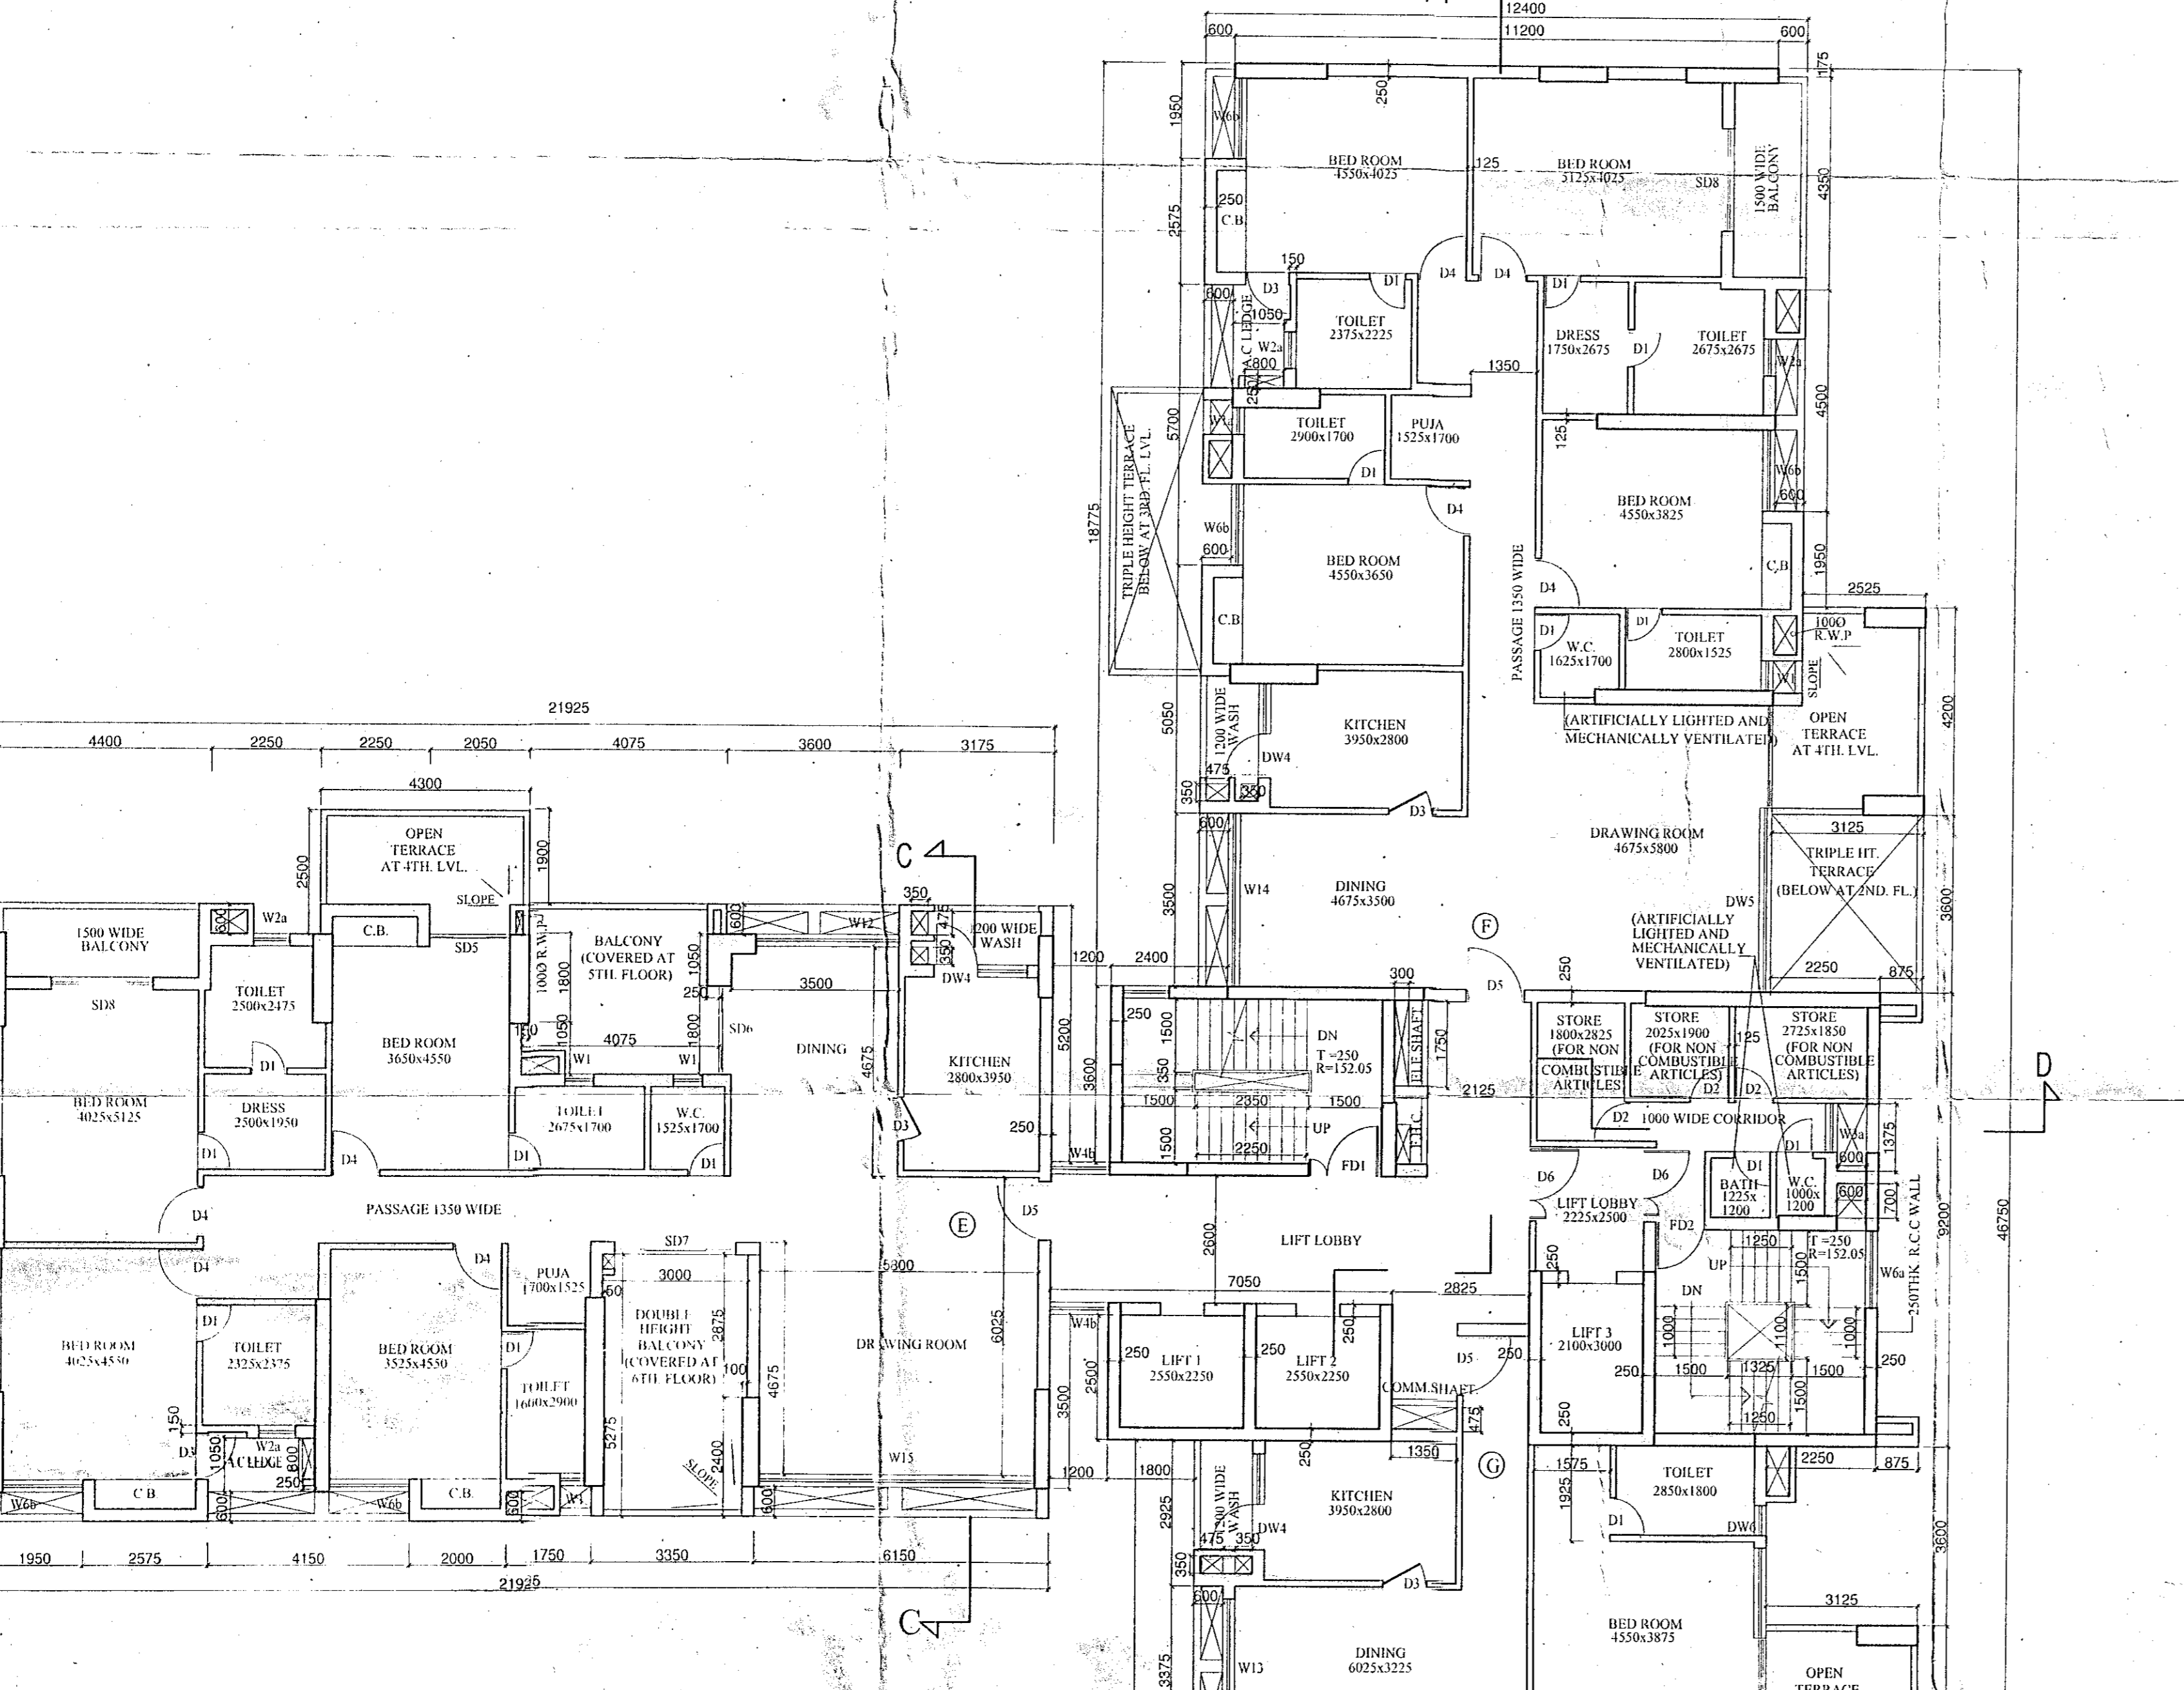

FOURTH FLOOR PLAN

SCHEDULE OF DOOR				SCHEDULE OF WINDOW			
TYPE	CELL NO.	LIN. LVL.	SIZE	TYPE	CELL NO.	LIN. LVL.	SIZE

GENERAL NOTES
 1. ALL DIMENSIONS ARE IN MM.
 2. ALL EXTERNAL WALLS 250TH & INTERNAL WALLS 75 THK. UNLESS OTHERWISE MENTIONED.
 3. ALL MASONRY WORKS ARE BOUNDED BY CEMENT MORTAR (1:6) & (1:4).
 4. EXTERNAL PLASTER IS 25TH & INTERNAL PLASTER IS 12MM THK WITH 1:4 MORTAR.
 5. ALL CONCRETE GRADE IS M20 (1:1.5:3)

For Tanishque Winway Pvt. Ltd.,
 Saranya Vyapar Pvt. Ltd.,
 Sra Retail Pvt. Ltd.,
 Piplanagar Developers Pvt. Ltd.,
 Pooja Builders Pvt. Ltd.,
 Historica Builders Pvt. Ltd.,
 Pooja Properties Pvt. Ltd.
 Director / Authorized Signatory

PARASMANI PROPERTIES PVT. LTD.
 Director / Authorized Signatory

SHANSUD MARKETING PVT. LTD.
 Director / Authorized Signatory

MANI SQUARE LIMITED
 Director / Authorized Signatory

SIGNATURE OF OWNER
 CERTIFICATE OF STRUCTURAL ENGINEER
 I HEREBY CERTIFY THAT THE STRUCTURAL DESIGN & DRAWINGS OF BOTH FOUNDATION & SUPER STRUCTURE OF THE BUILDING HAS BEEN MADE BY ME CONSIDERING ALL POSSIBLE LOADS INCLUDING THE SEISMIC LOAD AS PER THE NATIONAL BUILDING CODE OF INDIA & CODED. THERE IS NO STATE IN ALL RESPECTS.

SUMITA DEY
 M.C.E., M.E., C.E.
 238/1/93
SIGN OF STRUCTURAL ENGINEER

RAKESH ANAND
 R.A.C.E. (I) 98
 30, LAKE AVENUE, Kot-26
 Consulting Engineer
SIGN OF STRUCTURAL ENGINEER REVIEWER

SHYAM KUMAR MITRA, B.E. (CIVIL)
 GEO-TECHNICAL CONSULTANT
 LICENSE NO. BNGGEO-TECH/11
SIGN OF GEO-TECHNICAL ENGINEER

CERTIFICATE OF ARCHITECT
 THE I.P.A. HAS CERTIFIED ON THE PLAN HEREIN WITH FULL RESPONSIBILITY THAT THE BUILDING PLAN HAS BEEN DRAWN UP AS PER PROVISION OF K.M.C. B.C.D. RULES 2009, AS AMENDED FROM TIME TO TIME AND THAT THE SITE CONDITION INCLUDING THE WIDTH OF THE ABUTTING ROAD CONFORMS WITH THE PLAN AND IT IS A BUILDABLE SITE AND NOT A TANK OR A FILLED UP FAN.

Rajkumar Agarwal
 Architect
 Member of Council of Architects C.A. 94 / 17940
SIGNATURE OF ARCHITECT

TOWER-2
 SECOND FLOOR PLAN, THIRD FLOOR PLAN & FOURTH FLOOR PLAN
 PROJECT
 PROPOSED G+PARTLY XXIX & PARTLY XXXII