




TYPICAL FLOOR PLAN  
BLOCK - 3, 8, 13 & 27  
(LIST TO 5TH FLOOR)

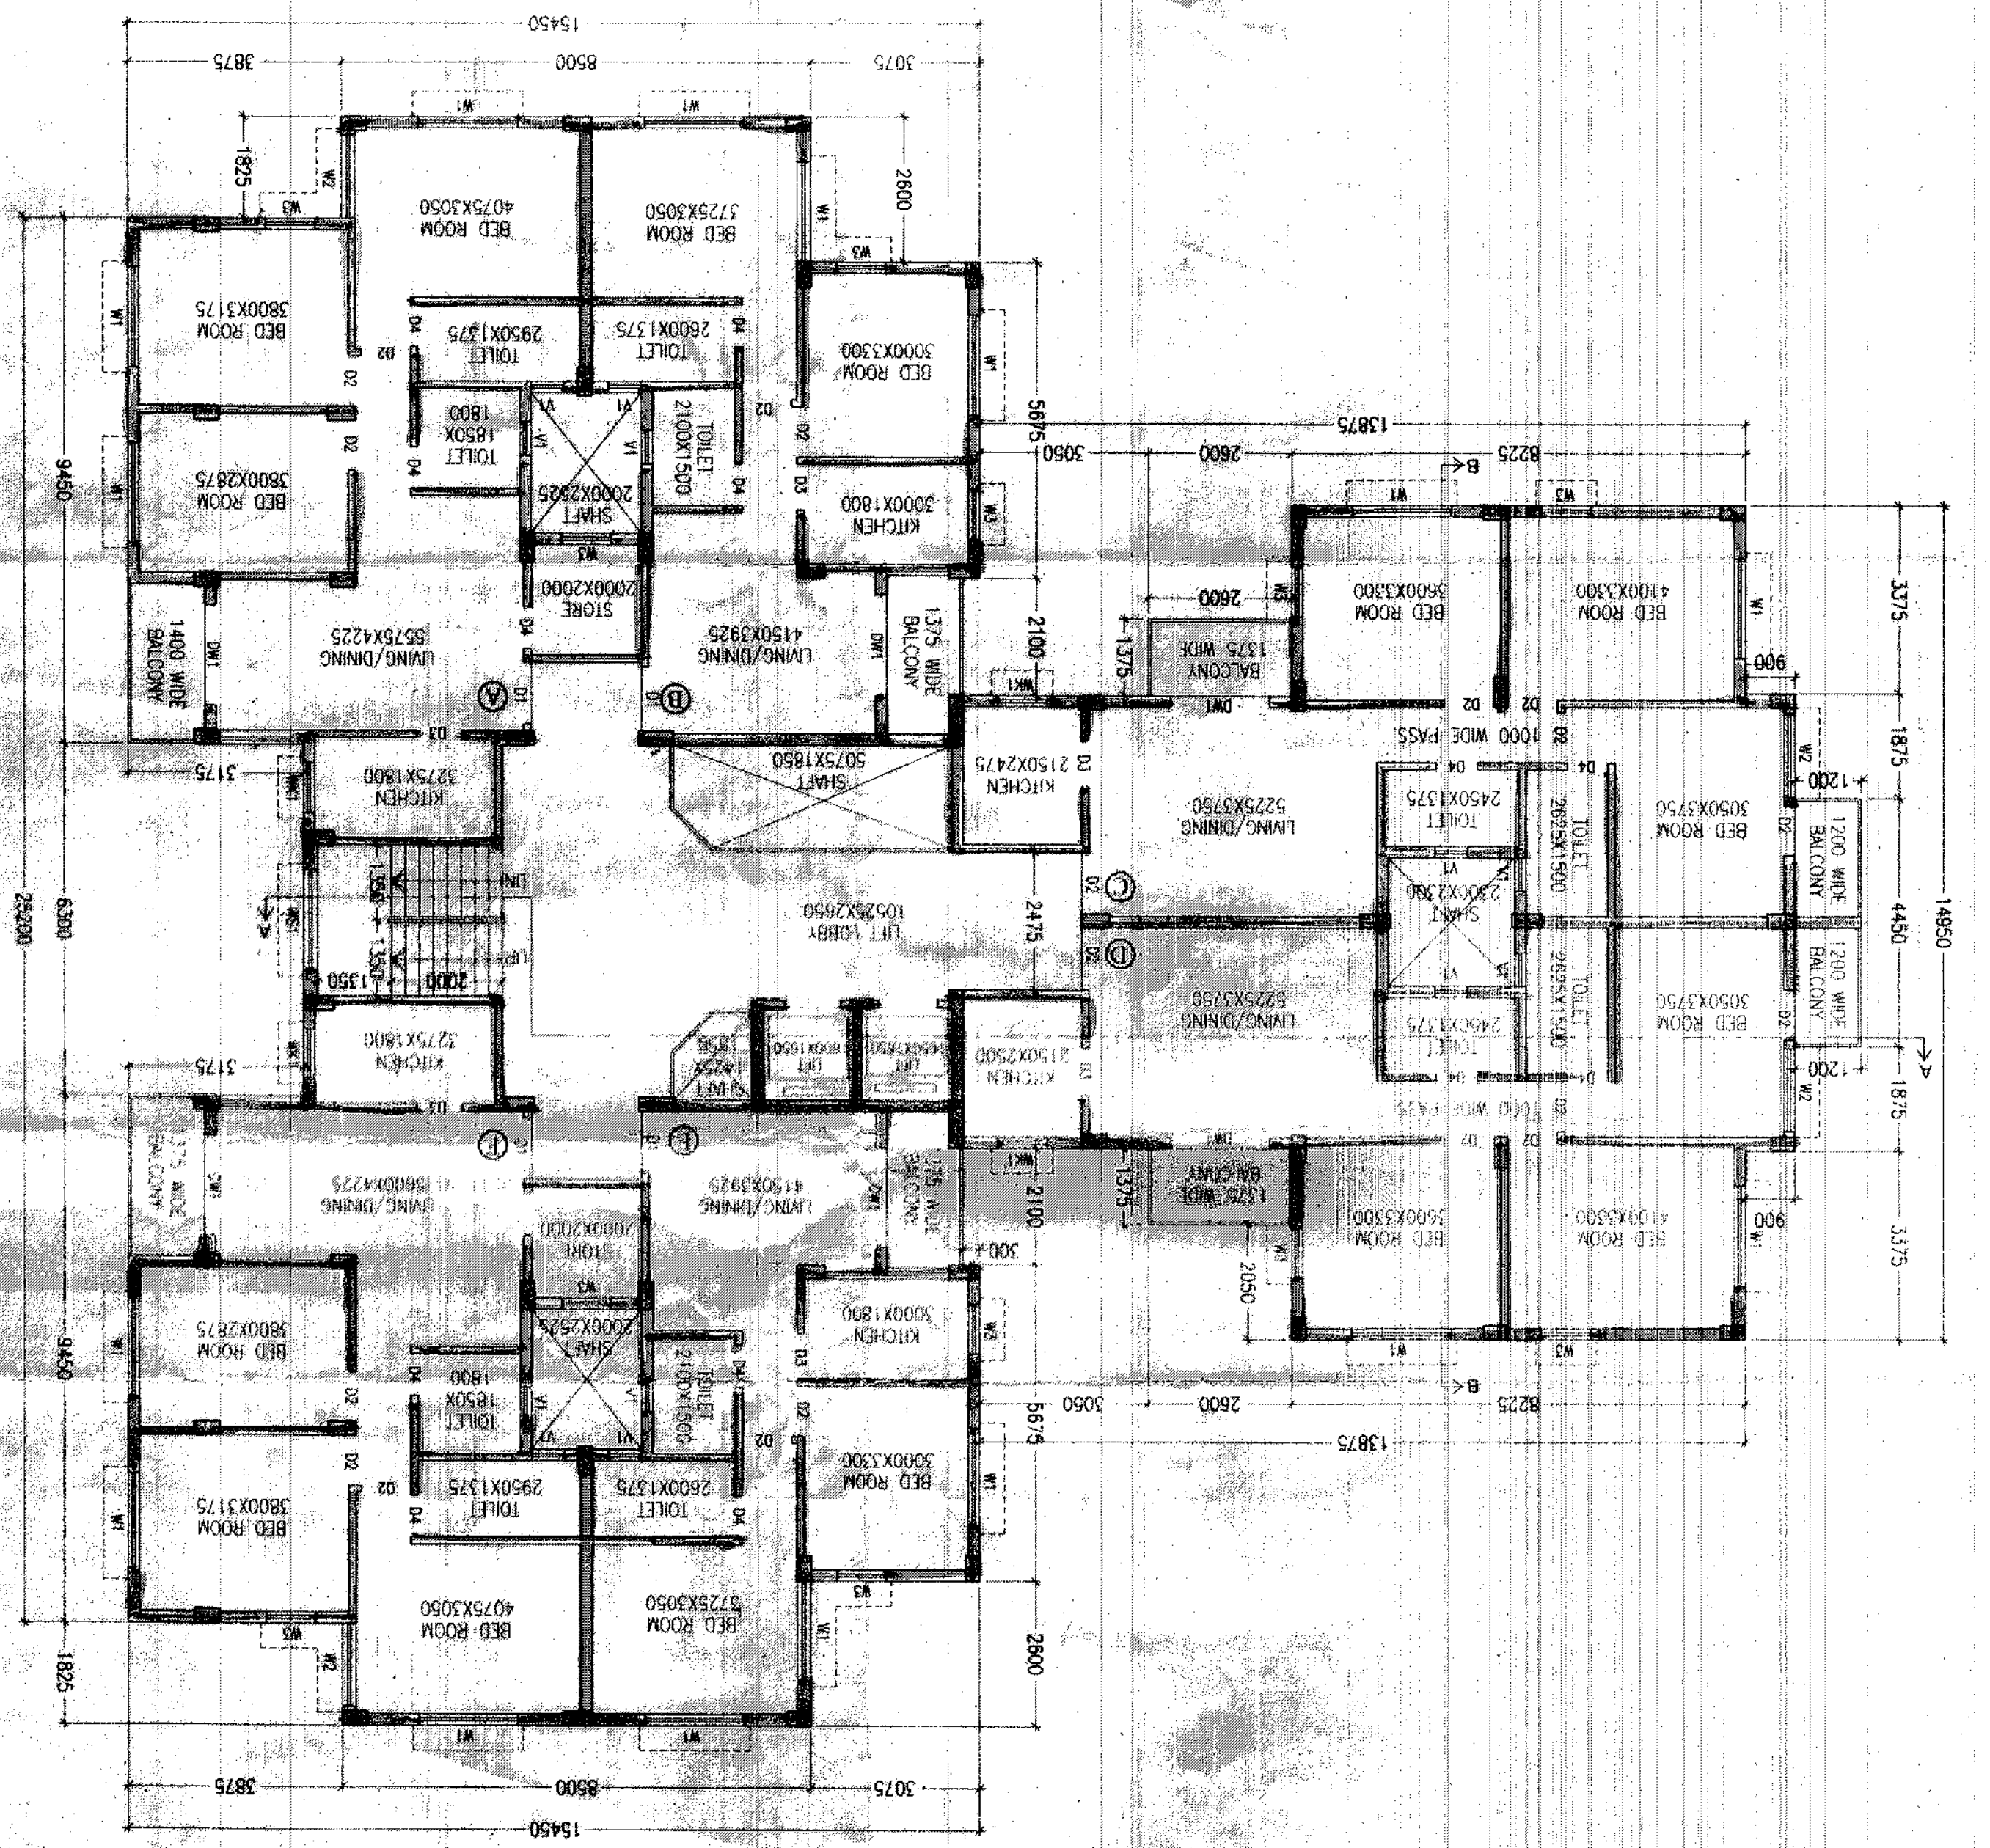


ROOF PLAN  
BLOCK - 3, 8, 13 & 27

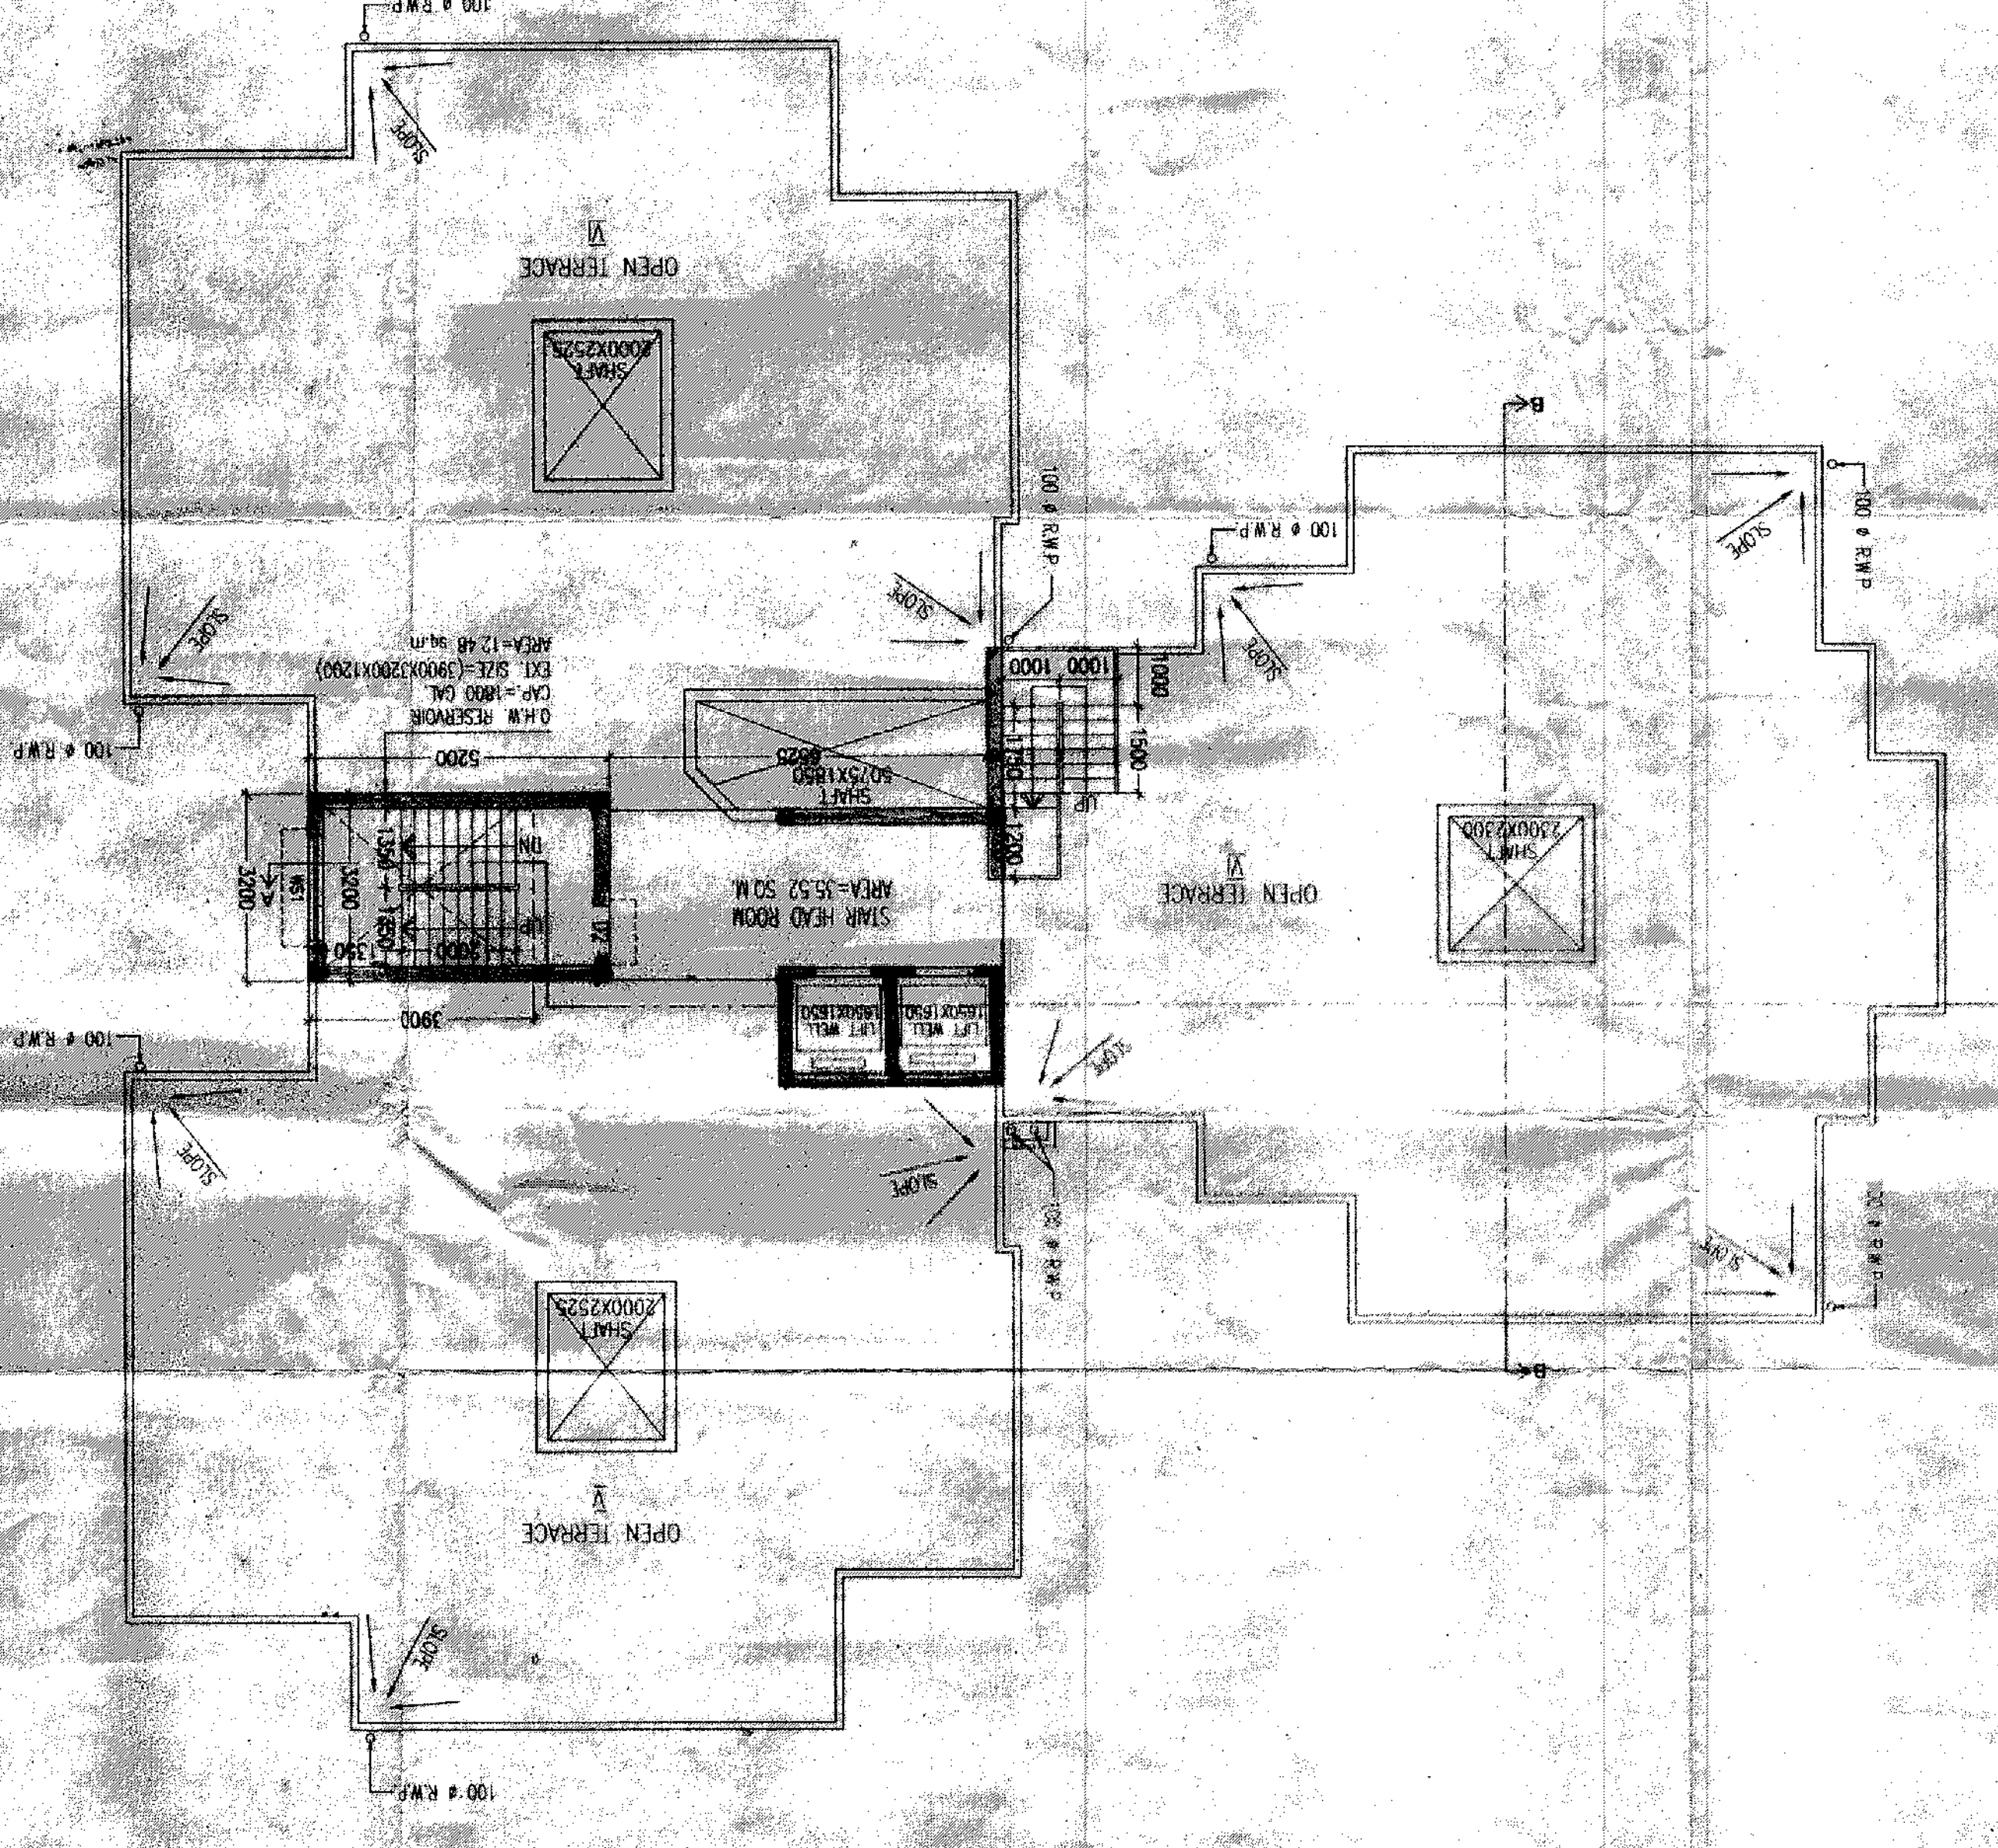

SECTION AT - BB

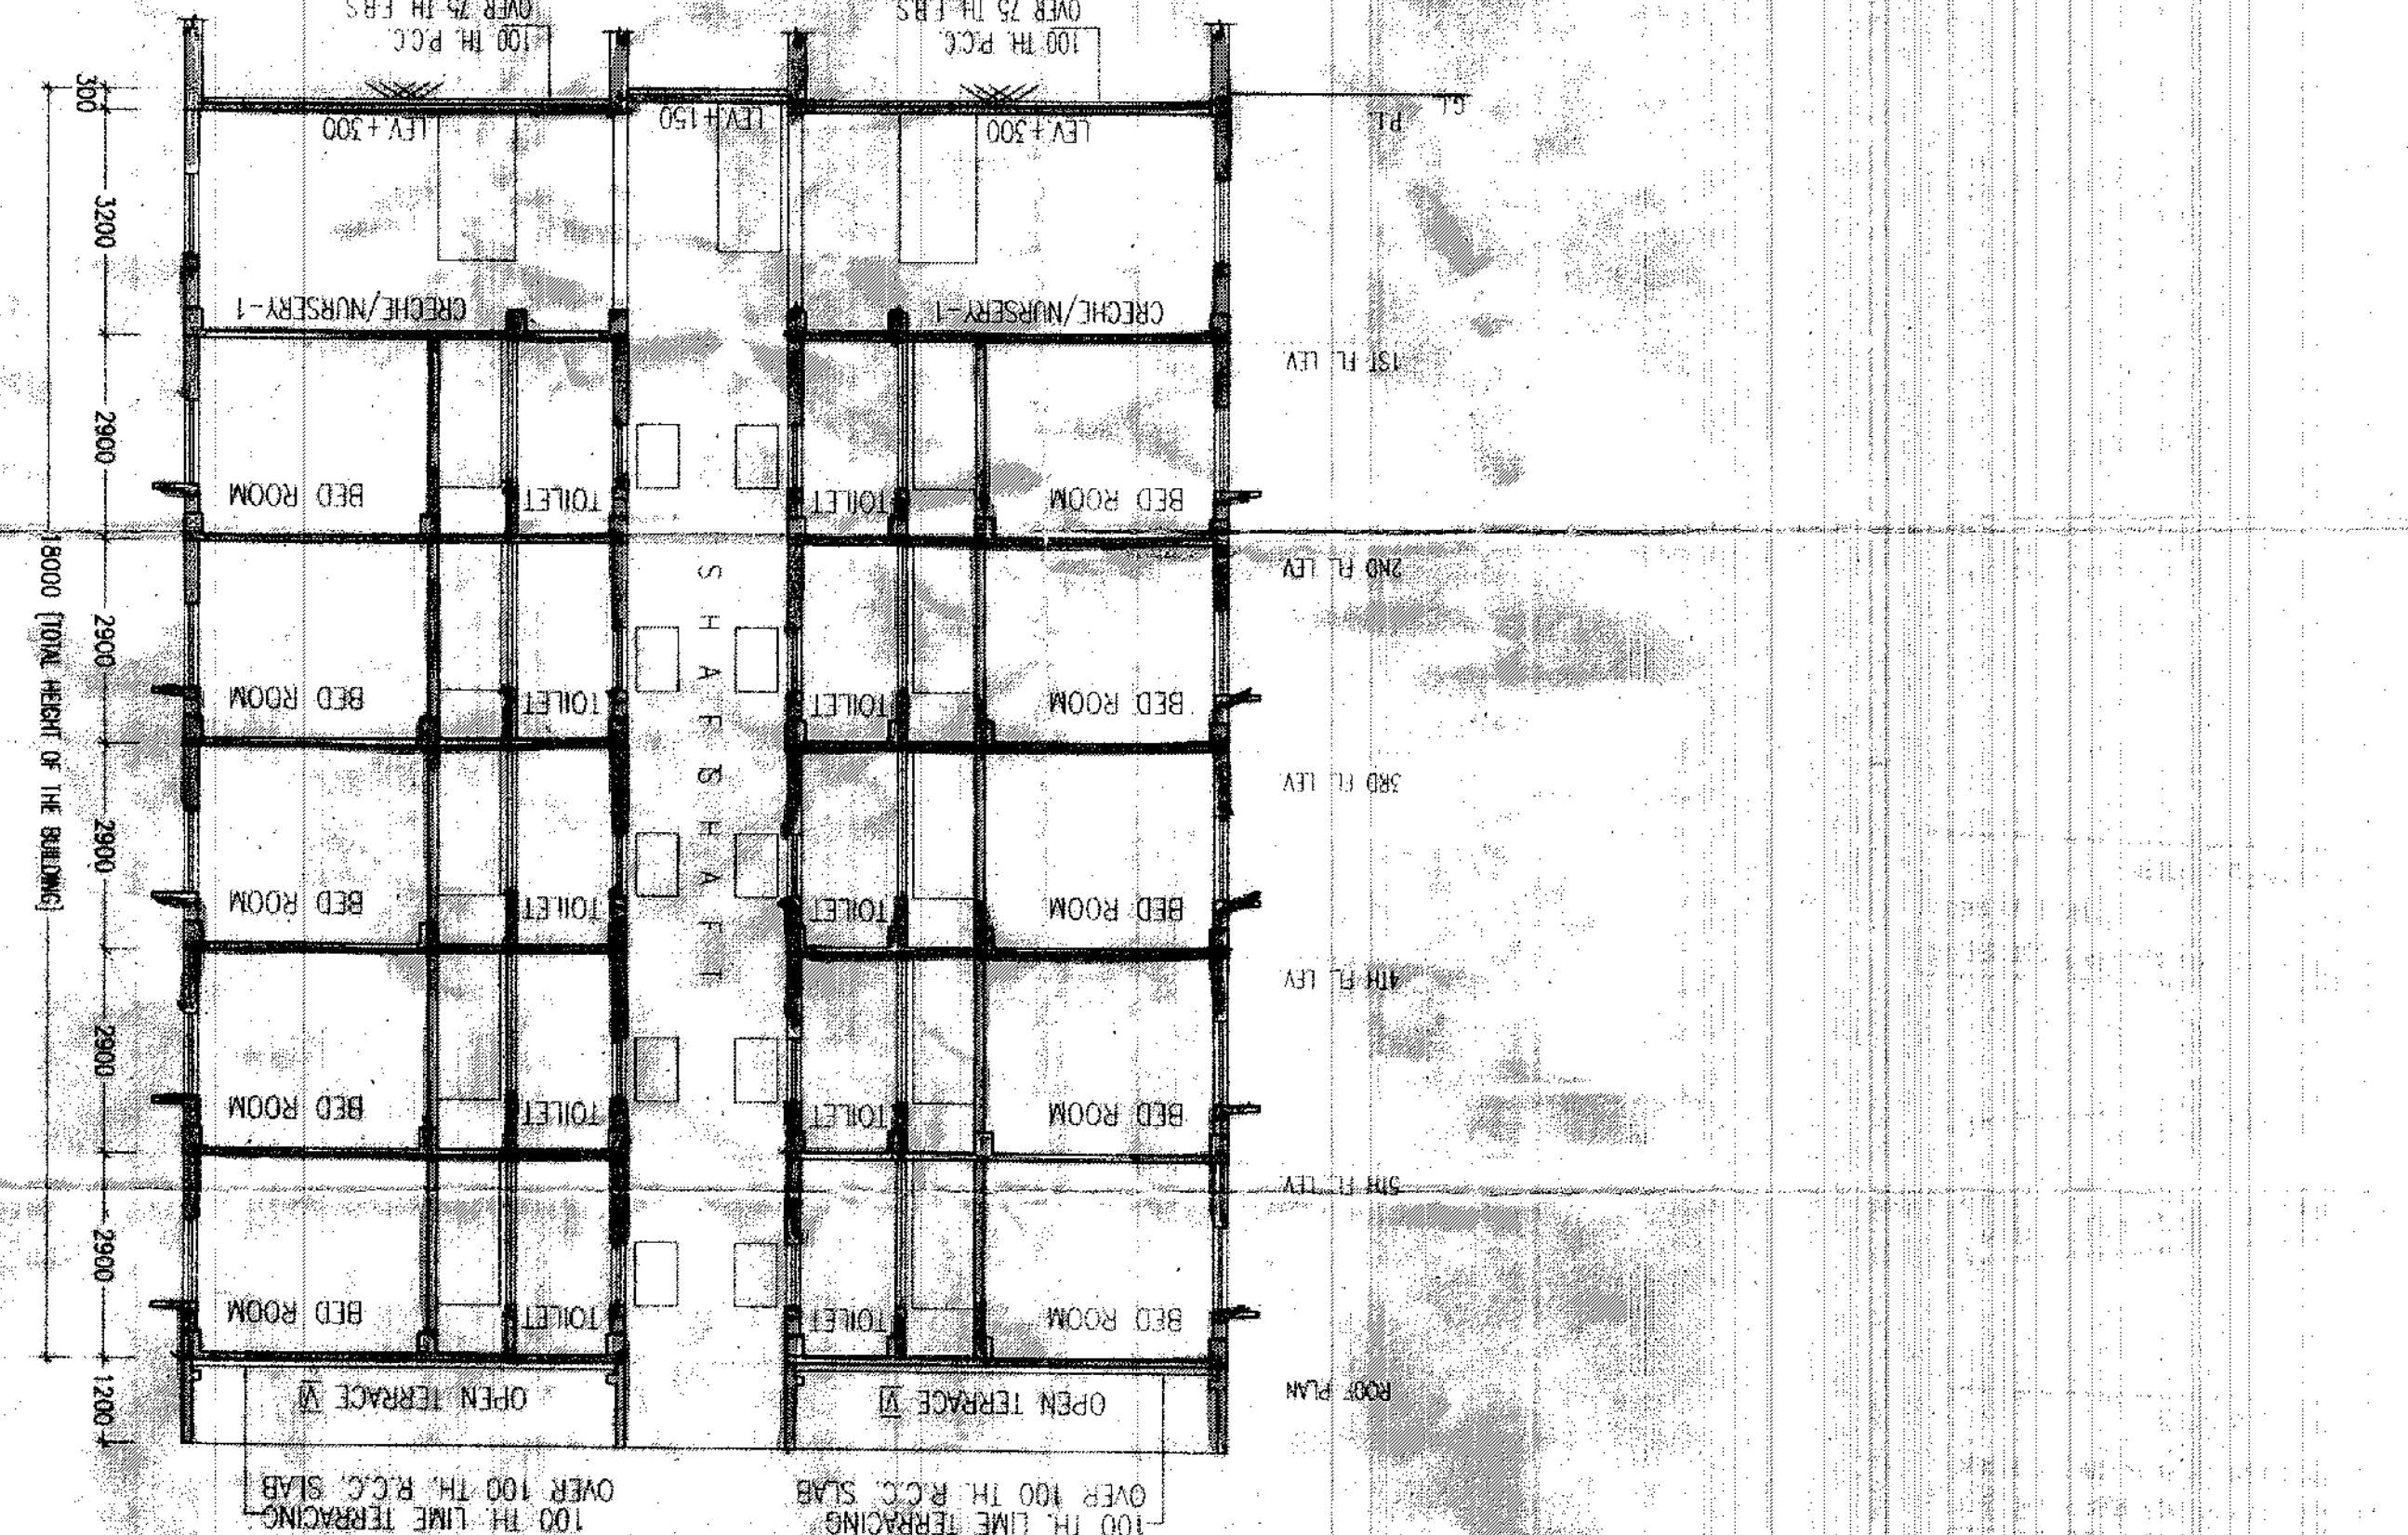


ABOVE ROOF PLAN  
BLOCK - 3, 8, 13, 27

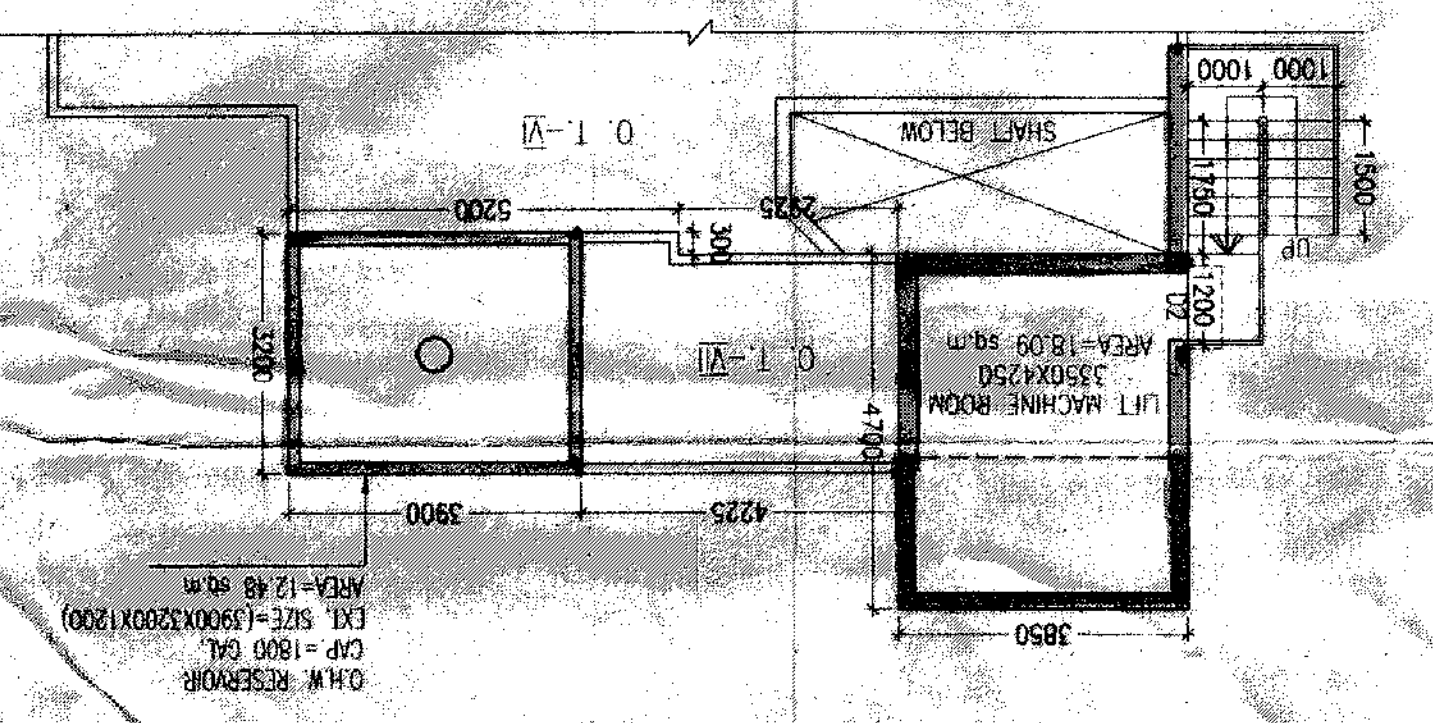

FRONT ELEVATION



SECTION AT - AA

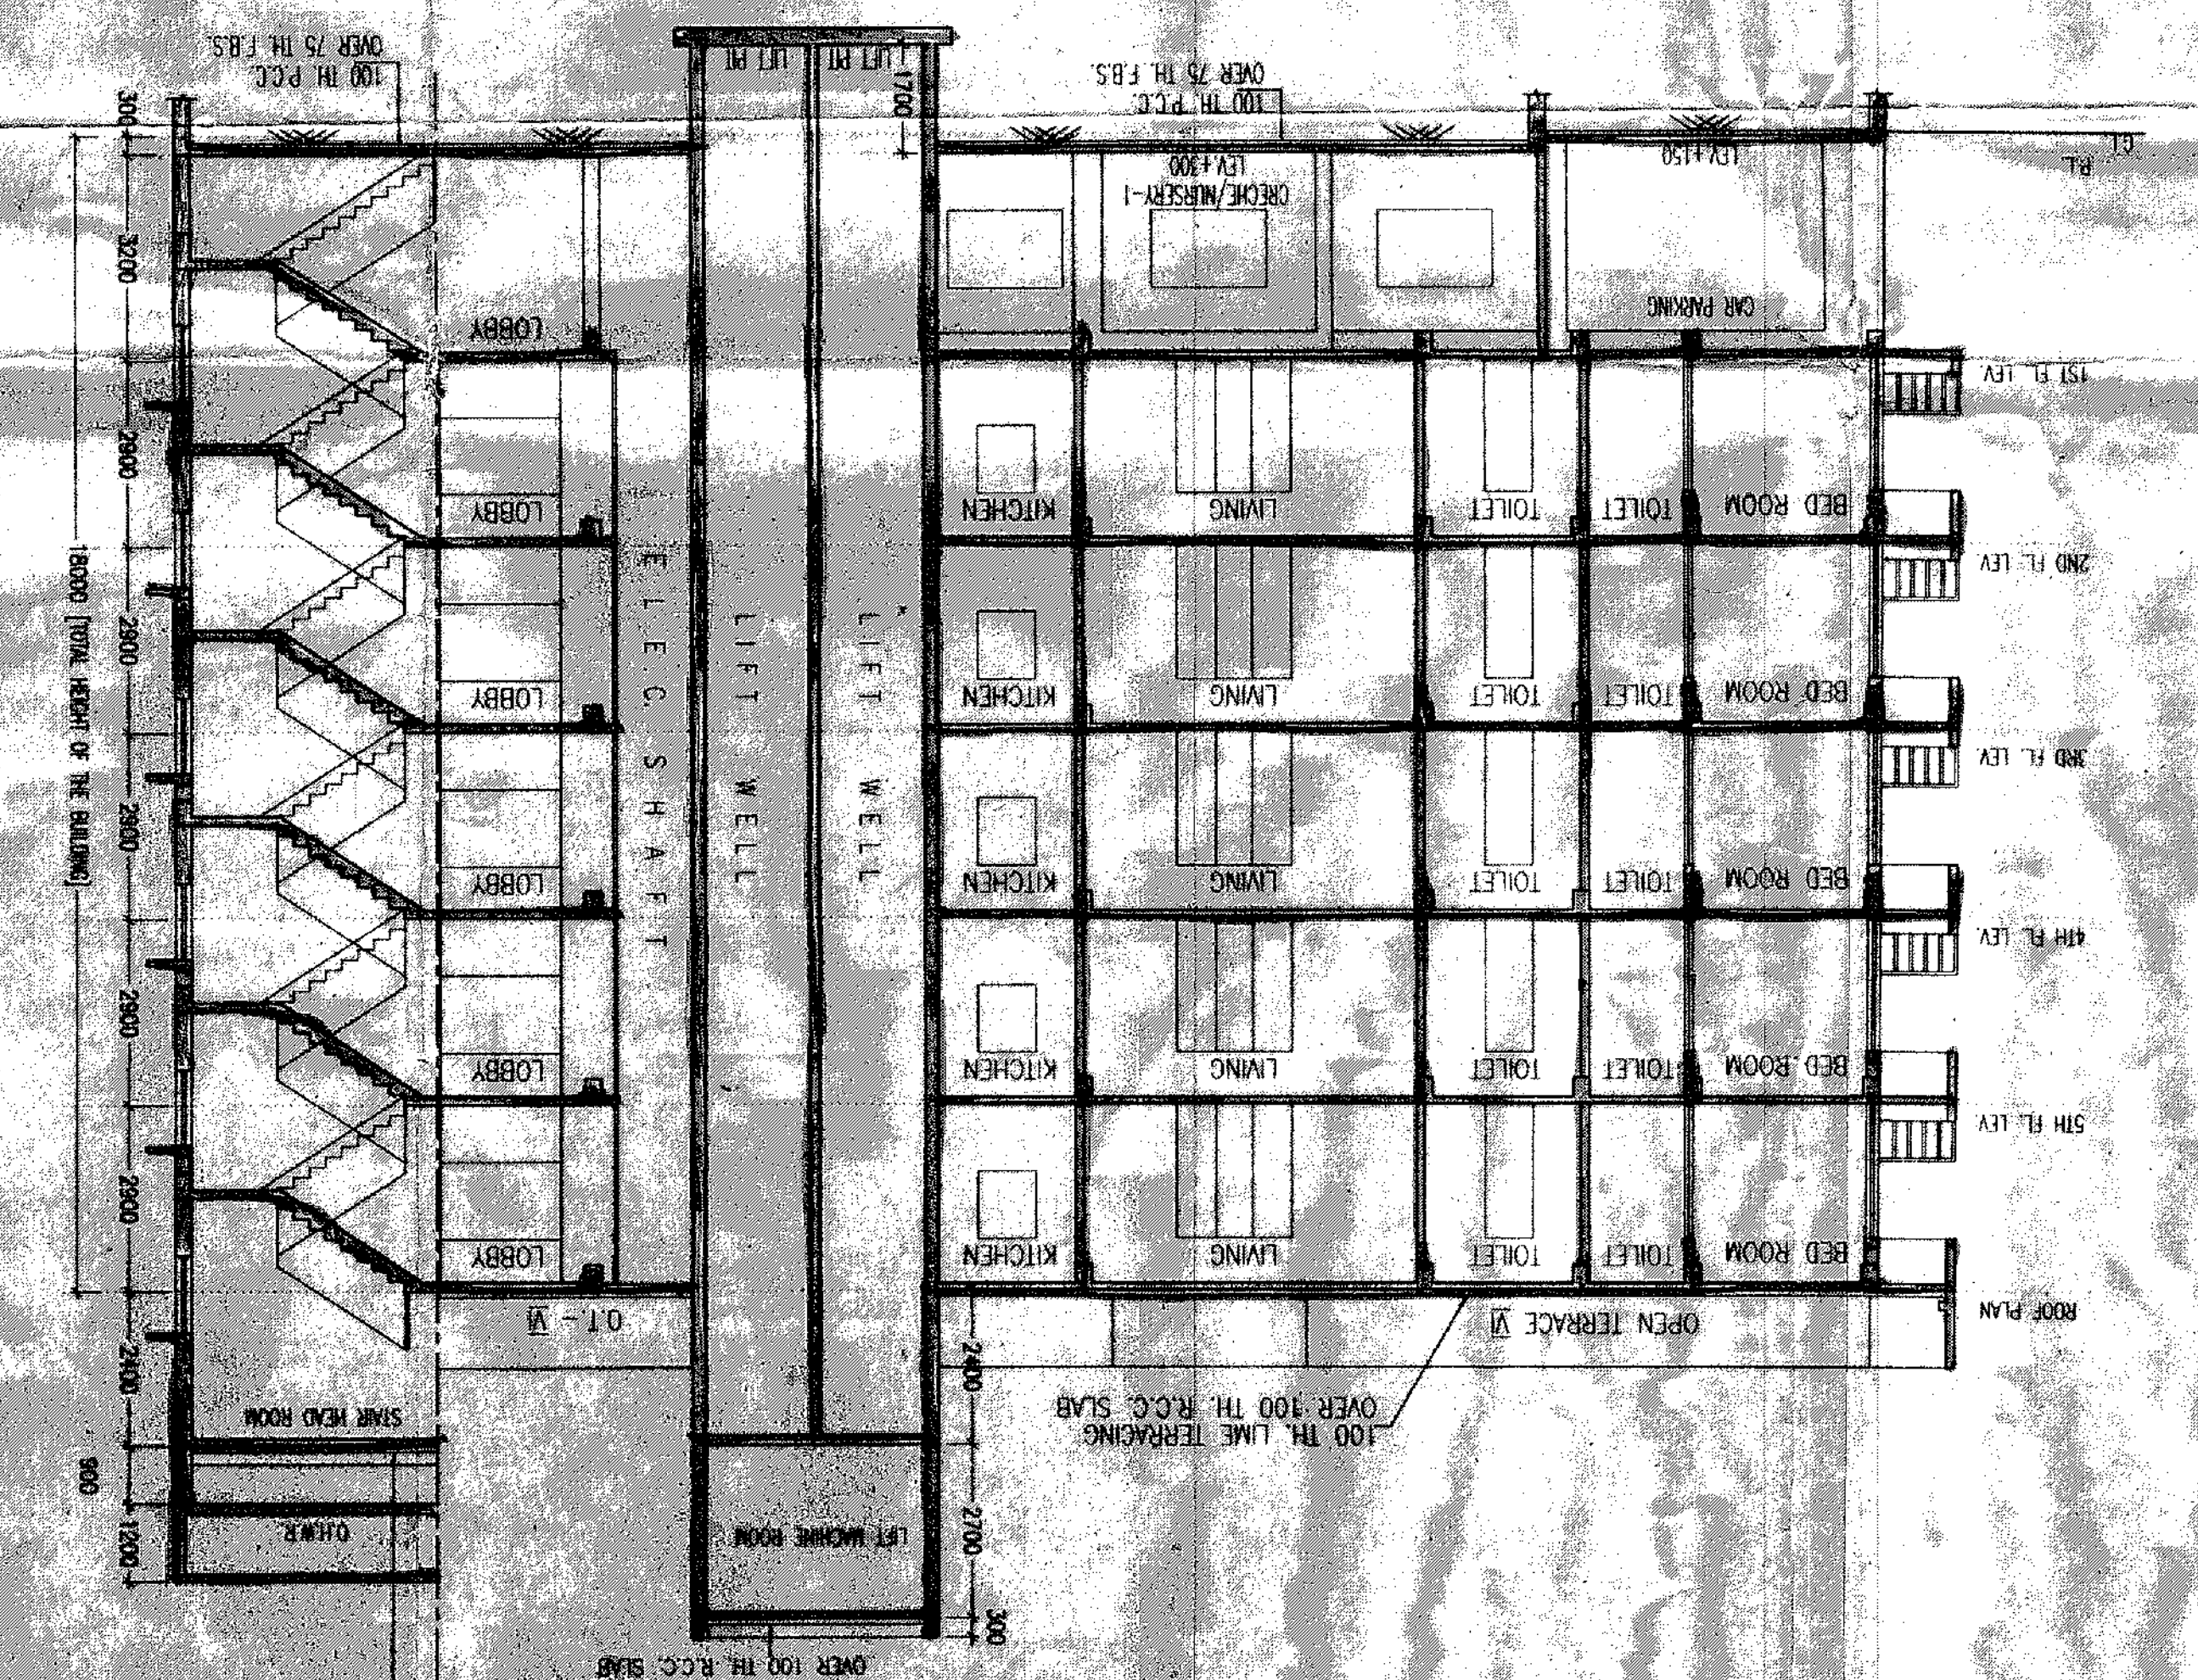







