



PLANNING NOTES:

	SEWER MANHOLE WITH SOLID COVER
	STORM MANHOLE WITH PERFORATED COVER
	RECTANGULAR MANHOLE
	CATCH BASIN (600x900)
	CATCH BASIN (900x900)

OVERALL SITE PLAN WITH DRAINAGE LAYOUT

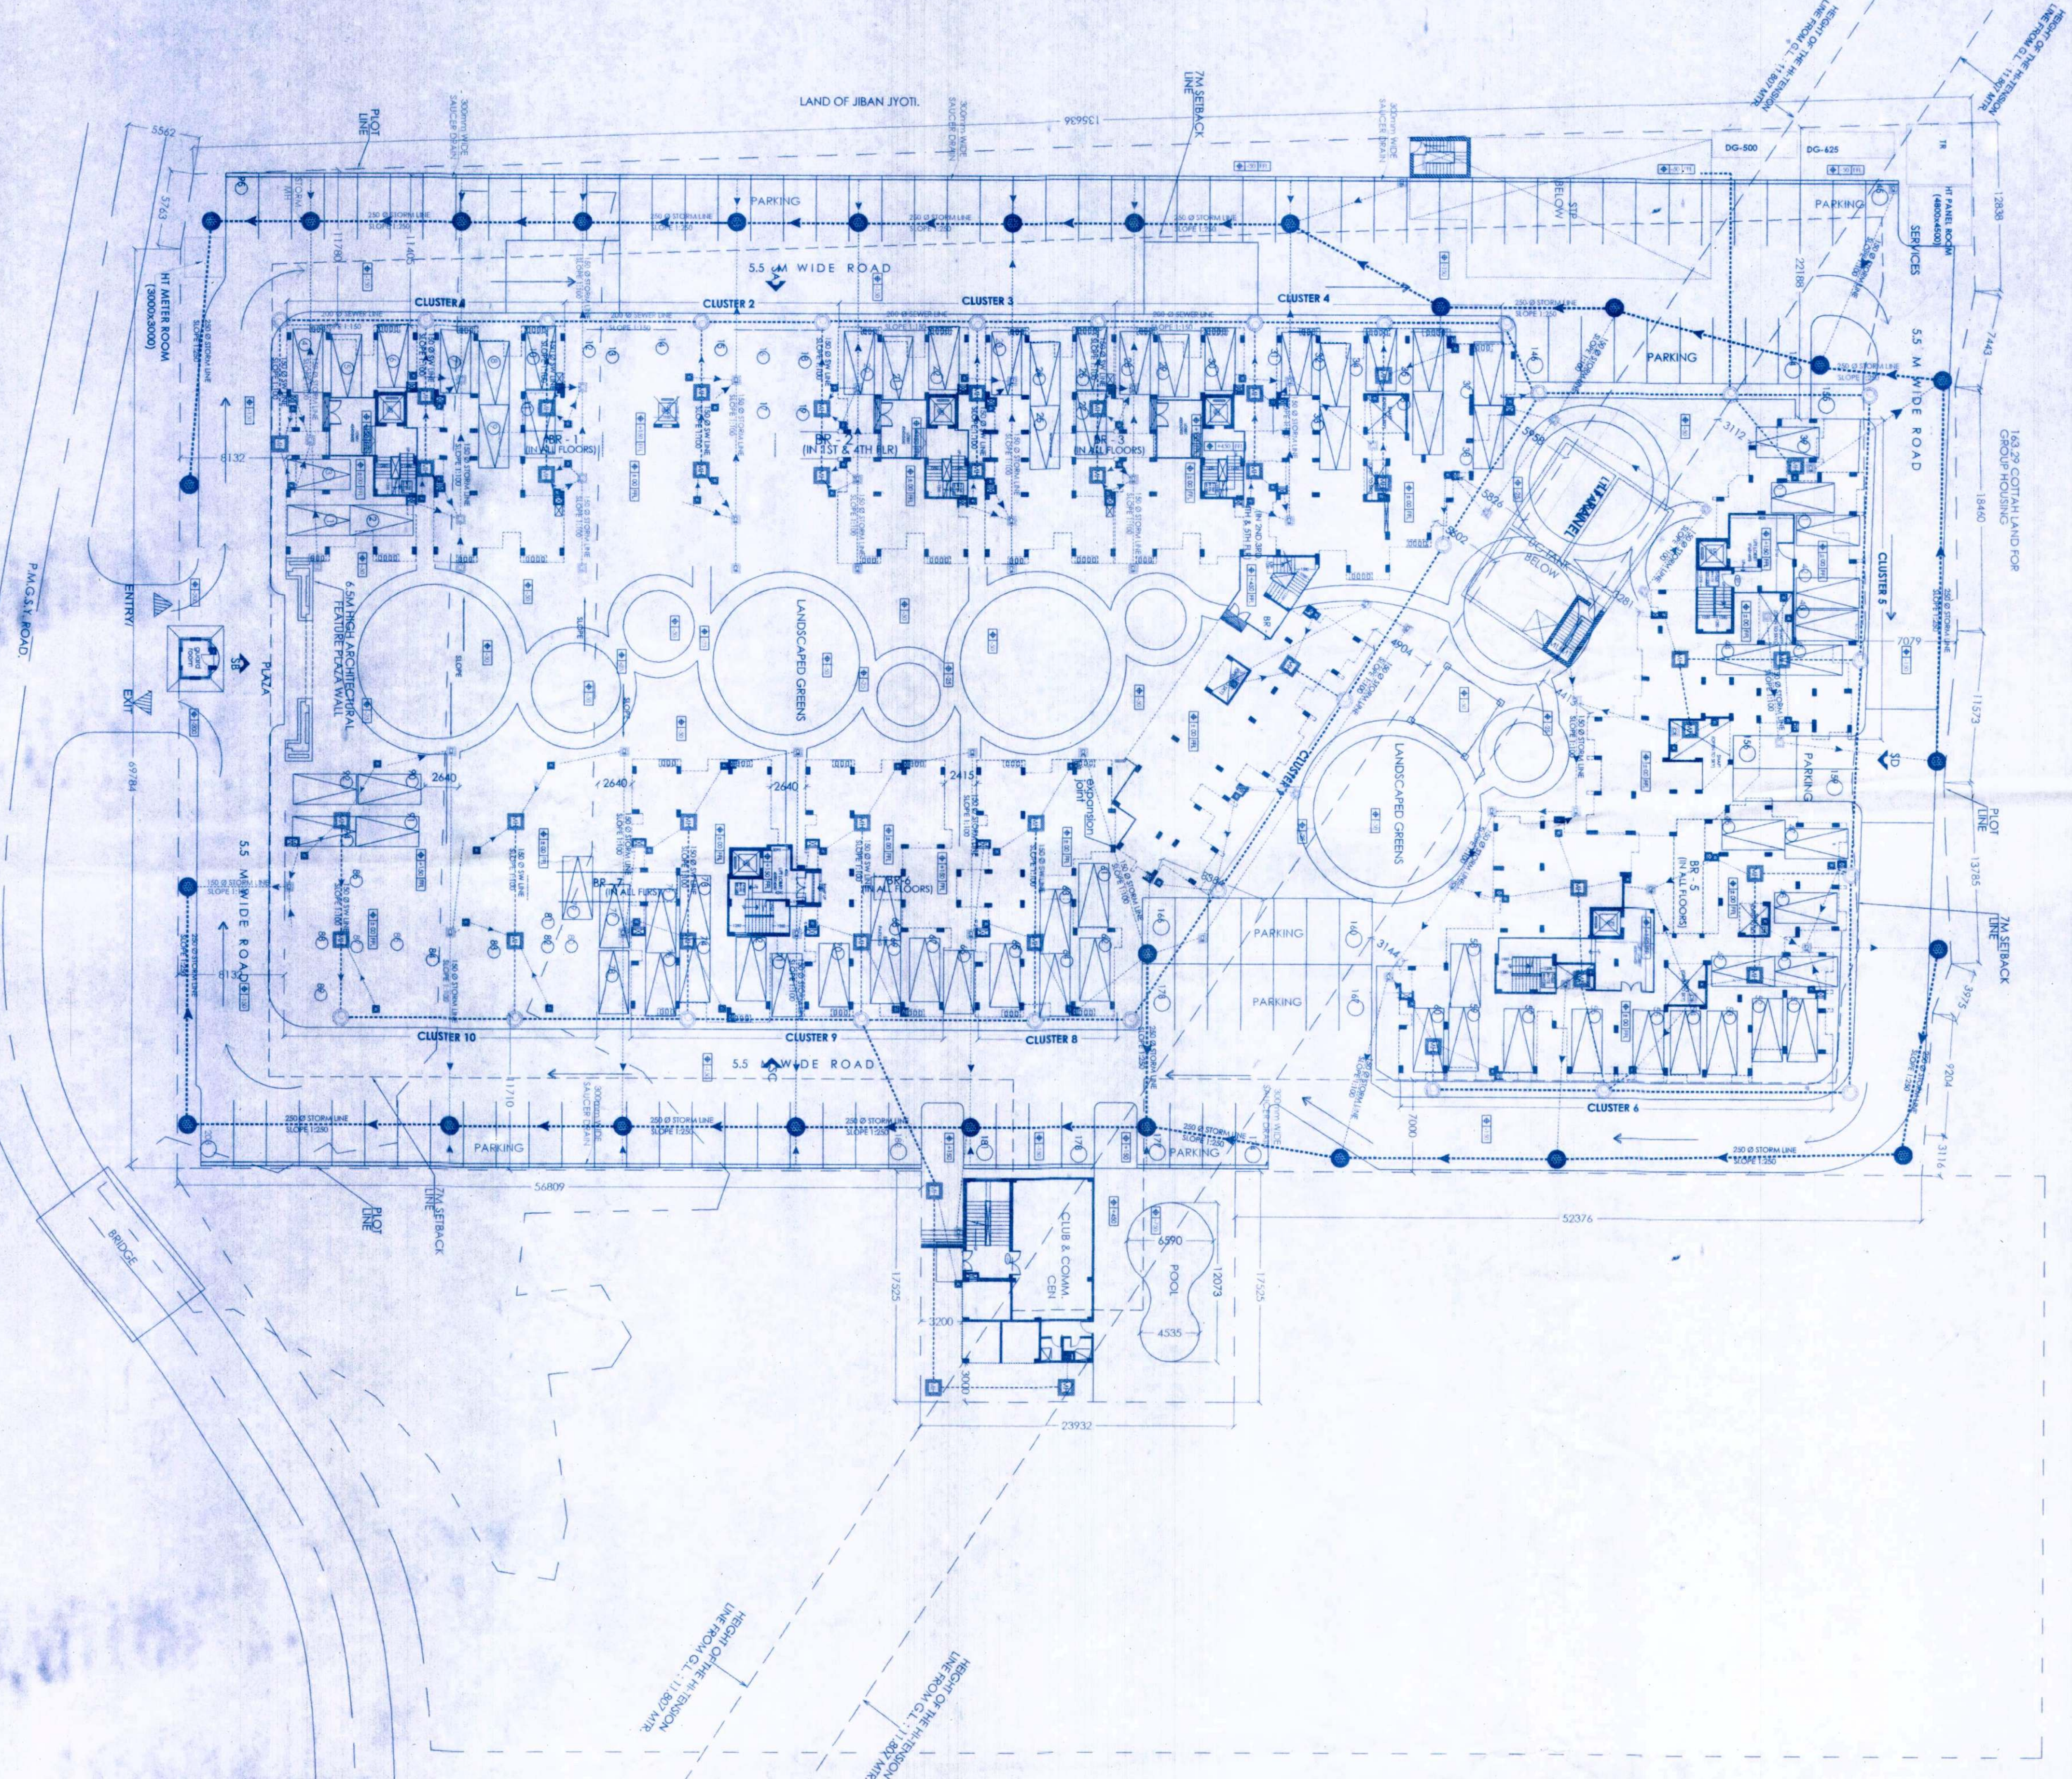

OVERALL CLUSTER PLAN

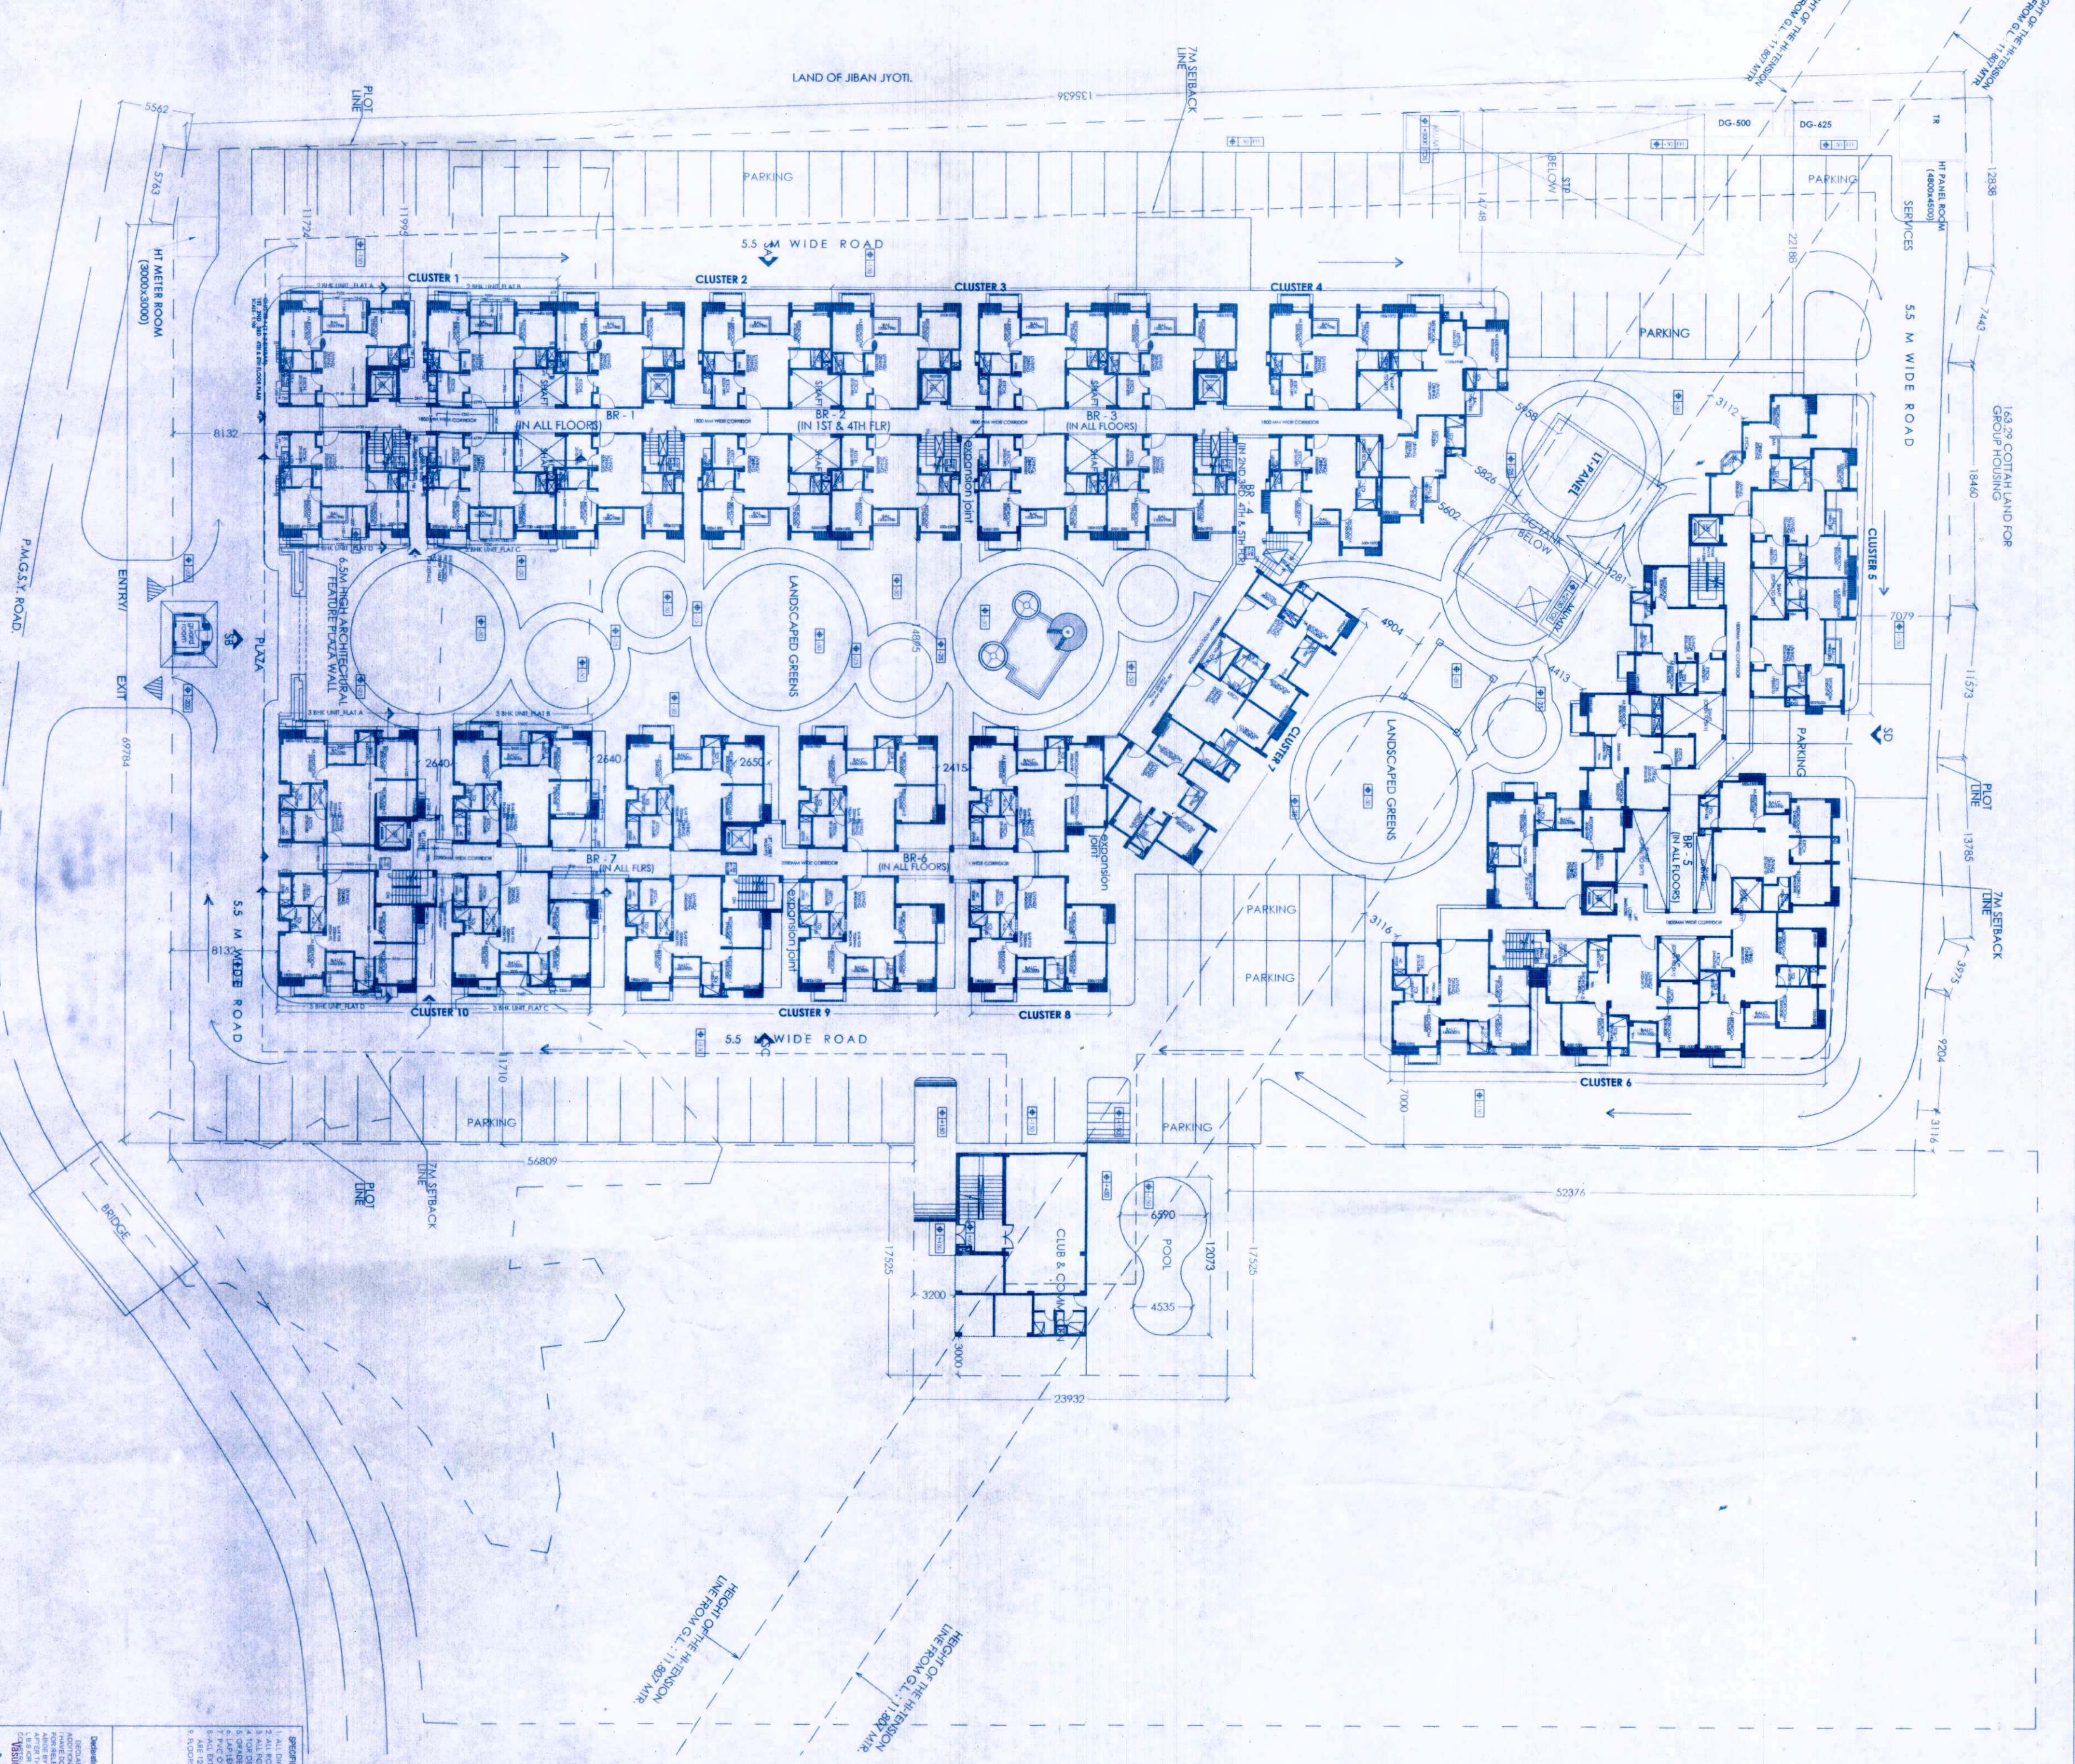


