

AREA SHEET

VASUDHANA KUTUMBAKAM HOUSING, KARKHAL SILIGURI


PERMISSIBLE FAR @ 4 =	ACHIEVED FAR @		19622.23	SQ.M
			43698.92	SQ.M
			10845	SQ.M
PERMISSIBLE GROUND COVERAGE @	50%	5881.12	SQ.M	
ACHIEVED GROUND COVERAGE @	33%	3443.15	SQ.M	

CLUSTERS FAR AREA

CLUSTER	NAME OF CLUSTER	STILT FLOOR	1ST FLOOR	2nd FLOOR	3rd FLOOR	4th FLOOR	5th FLOOR	TOTAL
1	1	39.1	281.58	281.58	281.58	281.58	281.58	1447.00
2	2	39.1	281.58	281.58	281.58	281.58	281.58	1447.00
3	3	39.1	281.58	281.58	281.58	281.58	281.58	1447.00
4	4	39.1	281.58	281.58	281.58	281.58	281.58	1447.00
5	5	39.1	281.58	281.58	281.58	281.58	281.58	1447.00
6	6	39.1	281.58	281.58	281.58	281.58	281.58	1447.00
7	7	39.1	281.58	281.58	281.58	281.58	281.58	1447.00
8	8	39.1	281.58	281.58	281.58	281.58	281.58	1447.00
9	9	39.1	281.58	281.58	281.58	281.58	281.58	1447.00
10	10	39.1	281.58	281.58	281.58	281.58	281.58	1447.00
TOTAL FAR								14470.00
TOTAL FAR INCLUDING PROJECTED BALCONIES								14470.00

BRIDGE FAR AREA

BRIDGE	NAME OF BRIDGE	STILT FLOOR	1ST FLOOR	2nd FLOOR	3rd FLOOR	4th FLOOR	5th FLOOR	TOTAL
TOTAL BRIDGE AREA IN FAR								511.75
CLUB AND COMMERCIAL FAR AREA								340

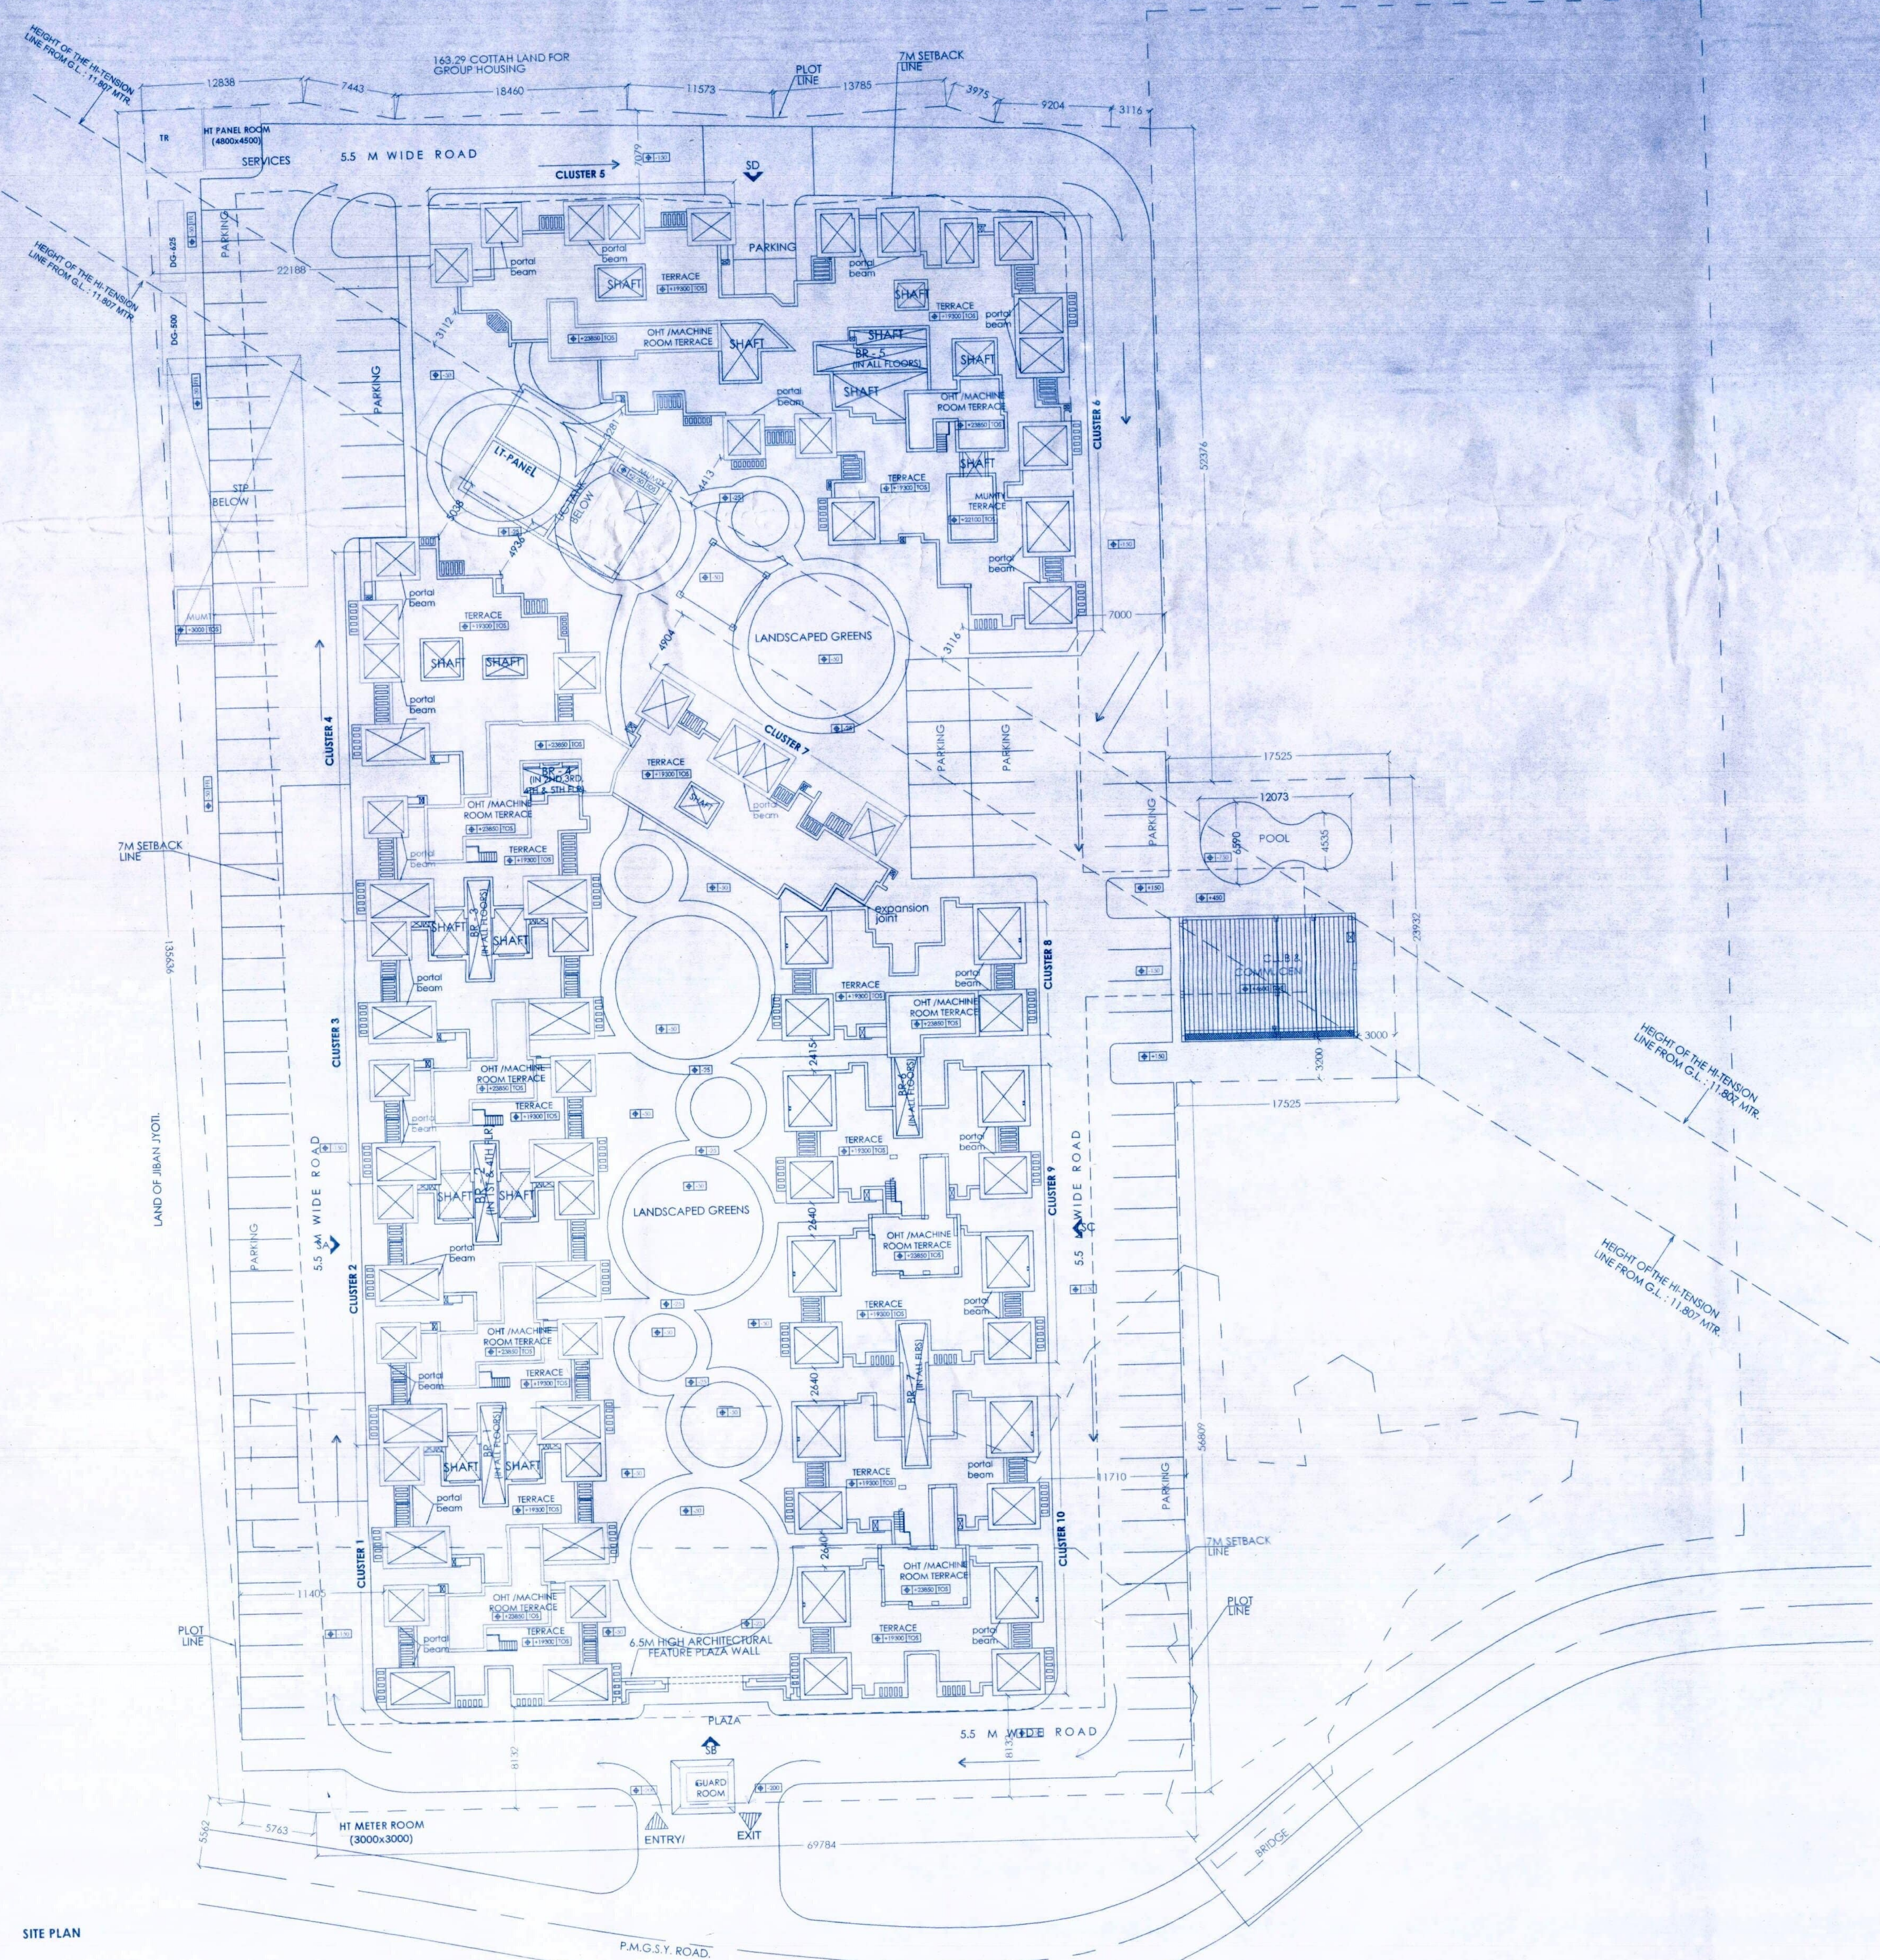

BRIDGE AREA

BRIDGE 1: BETWEEN CLUSTER 1 AND 2 (ALL FLOORS)

