
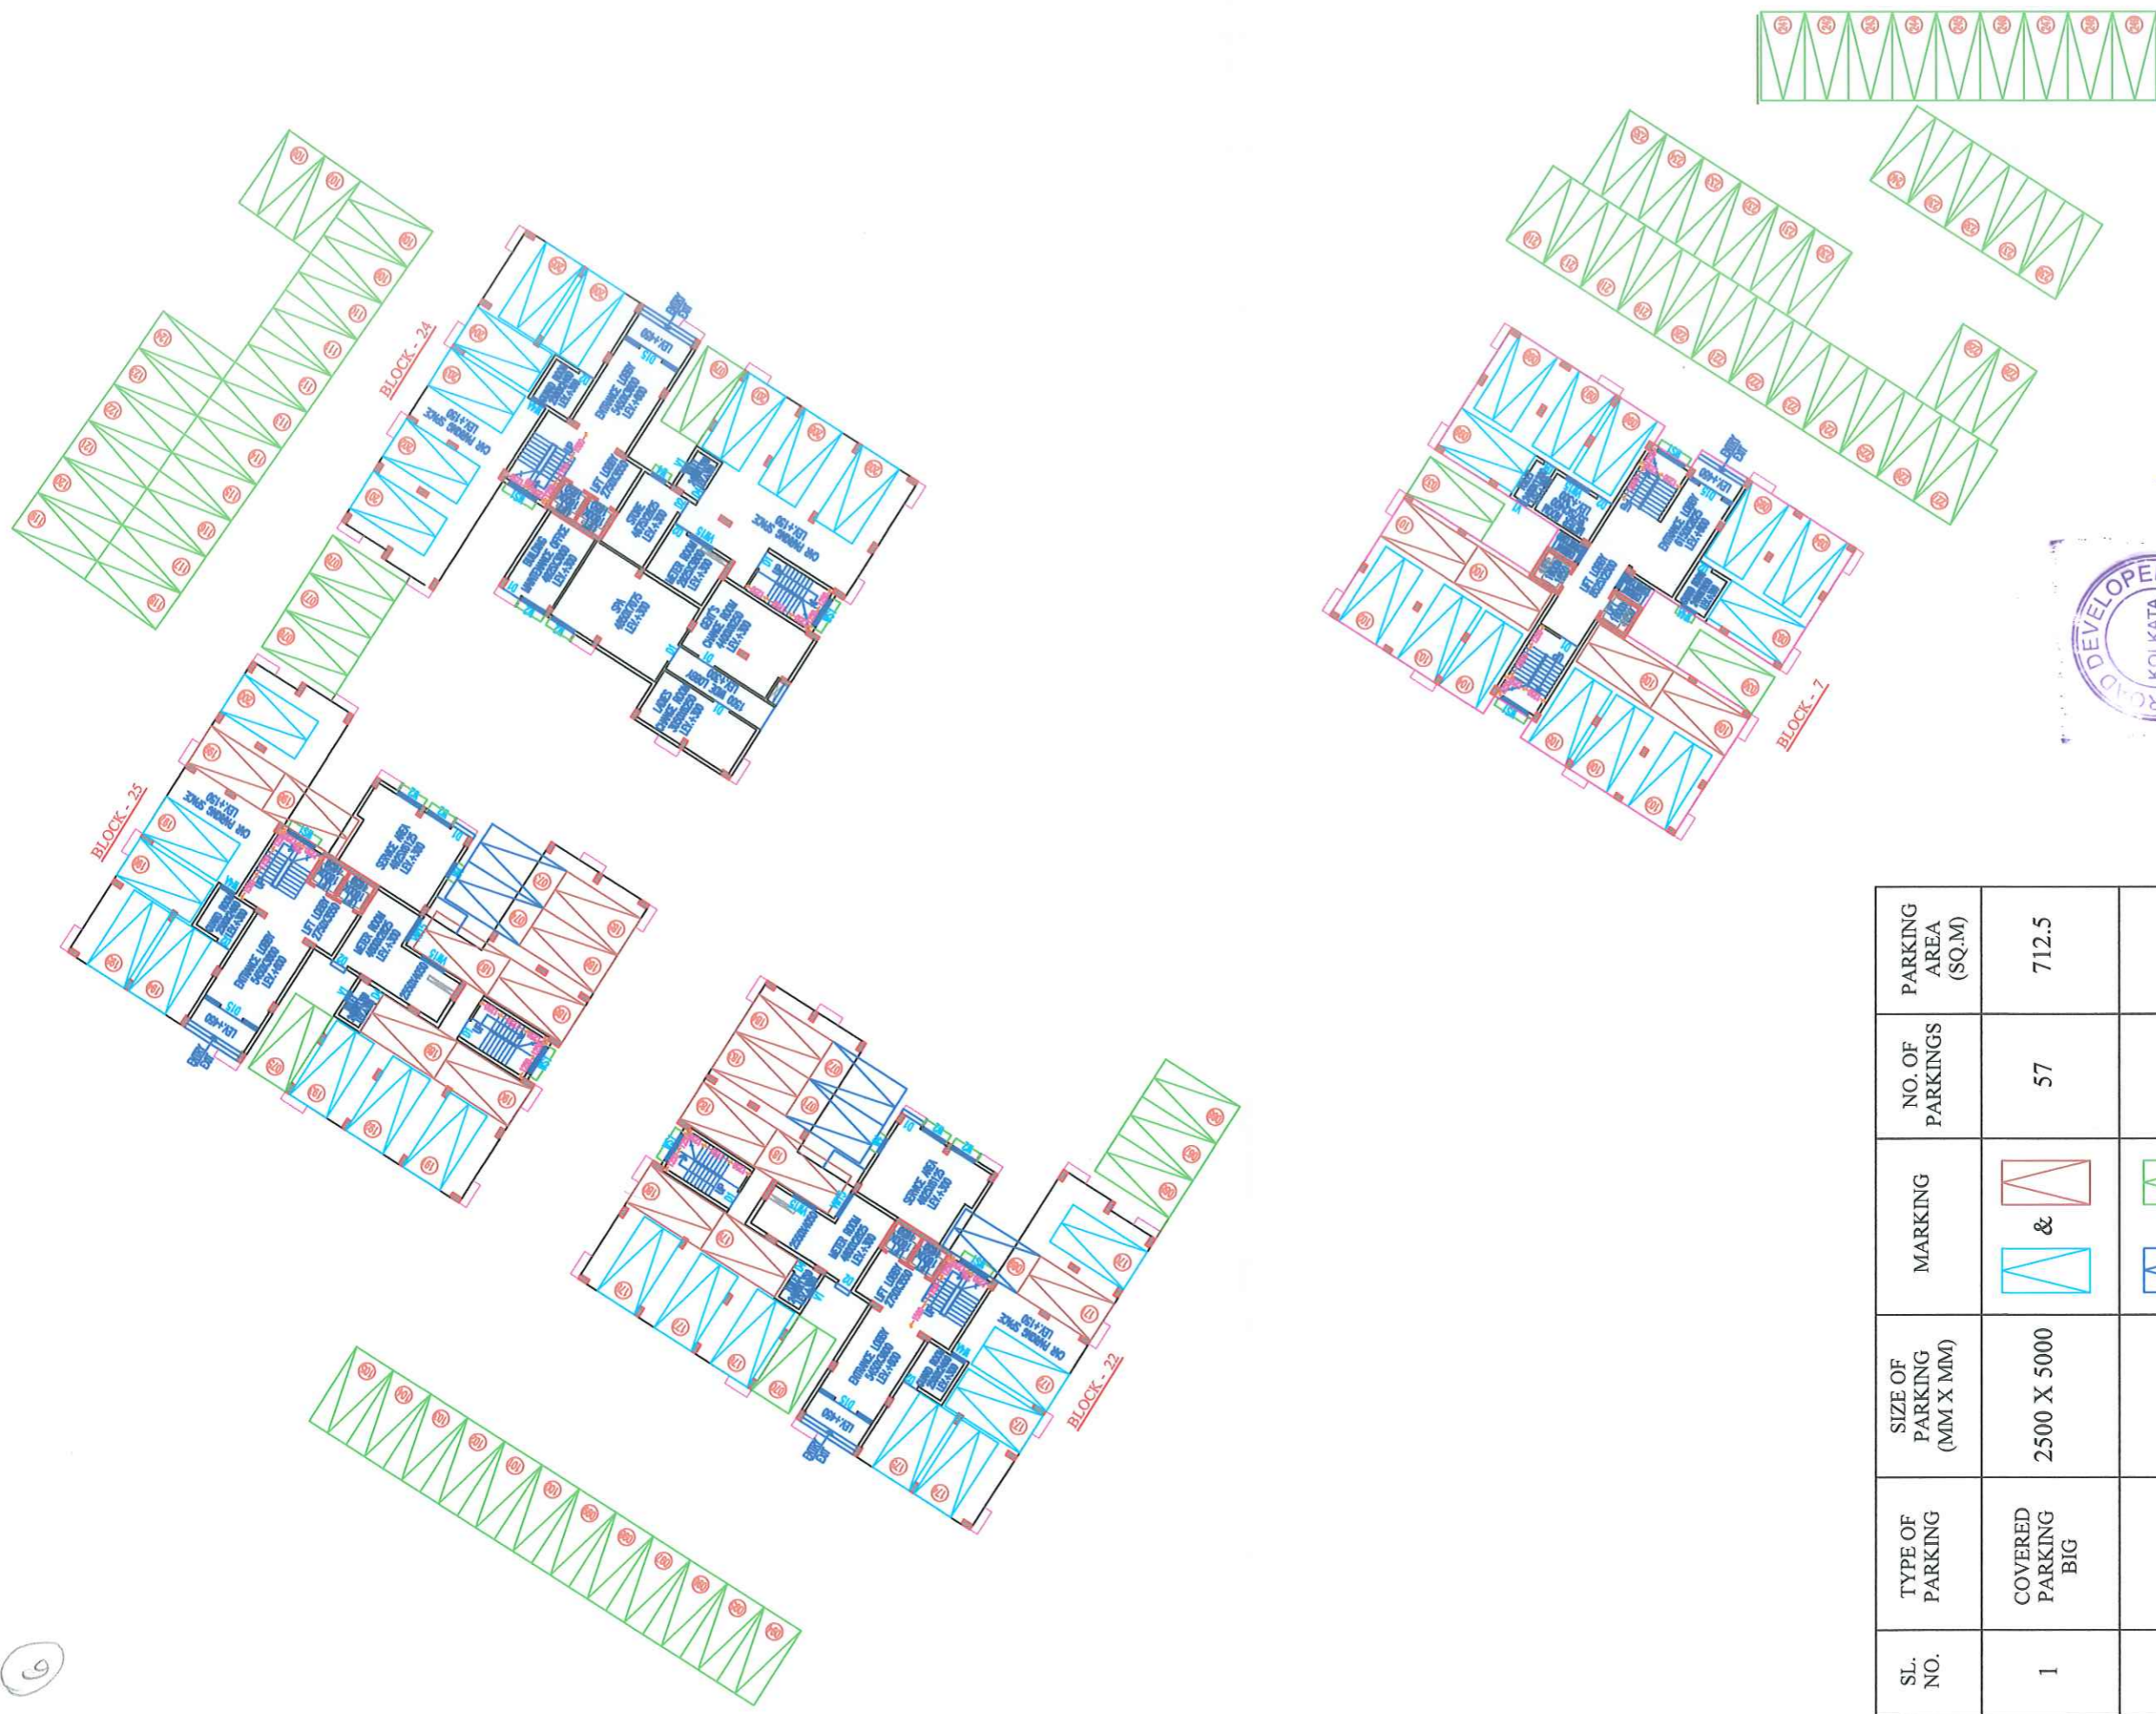
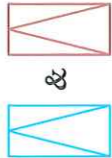
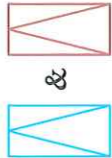
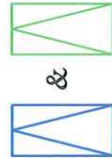


6

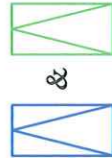

SL. NO.	TYPE OF PARKING	SIZE OF PARKING (MM X MM)	MARKING	NO. OF PARKINGS	PARKING AREA (SQ.M)
1	COVERED PARKING BIG	2500 X 5000	 & 	57	712.5
2	OPEN PARKING	2500 X 5000	 & 	79	987.5

**MAJHERGAON PHASE - III CAR PARKING DRAWING**