

SIGNATURE OF STRUCTURAL REVIEWER

SIGNATURE OF REGISTERED ARCHITECT
 M/S. SUBIR KUMAR BASU ARCHITECTS & ENGINEERS
 4, Broad Street, Kolkata - 700 019
 Tel: 2287 0333

SIGNATURE OF REGISTERED TECHNICAL ENGINEER
 M/S. CHOICE TOWERS PVT. LTD. & OTHERS
 4, Broad Street, Kolkata - 700 019
 Tel: 2287 0333

SIGNATURE OF REGISTERED STRUCTURAL ENGINEER
 M/S. CHOICE TOWERS PVT. LTD. & OTHERS
 4, Broad Street, Kolkata - 700 019
 Tel: 2287 0333

SIGNATURE OF OWNER
 CHOICE TOWERS PVT. LTD. & OTHERS
 Consultant/Architect/Registered Signatory

SIGNATURE OF ARCHITECT
 M/S. SUBIR KUMAR BASU ARCHITECTS & ENGINEERS
 4, Broad Street, Kolkata - 700 019
 Tel: 2287 0333

DOORS AND WINDOW OPENING SCHEDULE:


DOOR / WINDOW NO.	WIDTH	HEIGHT	LINEL IN.	REMARK
D1	1500	2100	2100	
D2	1500	2100	2100	
D3	900	2100	2100	
D4	750	2100	2100	
D5	1350	2100	2100	
D6	1500	2100	2100	
W1	1500	1500	1500	
W2	1500	1500	1500	
W3	900	1500	1500	
W4	900	900	900	
W5	900	900	900	

PROJECT TITLE:
 PROPOSED (G+VIII) RESIDENTIAL BUILDINGS AND (G+VI) COMMERCIAL & CLUB BUILDING
 AT BARASAT - 49/39, BESORE ROAD (EAST), KOLKATA 700124, DISTRICT 24
 PARGANA(NORTH)BLOCK BARASAT I, MOZA-SITI, J.L. NO. 101, P.S. & P.O. BARASAT
 UNDER WARD NO. 01 OF BARASAT MUNICIPALITY, LR DAG NOS. 539/539/1430,540,544,
 553 & 554, RS DAG NOS. 543,545 TO 548,550,621 TO 622,627/1346,633 '0
 635,635/1347/636,637,644 TO 647,649,659 TO 661,671 & 672.

SHEET TITLE:
 SECTION - BB OF 3 BHK
 BLOCK : 11 & 12

ARCHITECT:
 M/s. Subir Kumar Basu
 Consulting Architects & Engineers
 4, Broad Street, Kolkata - 700 019
 Tel : 2287 0333

SCALE: 1:100	SHEET NO. : 15 OF 19	DATE : 12/09/19
DRAWING NO. : BB/08/01/06/01/15		

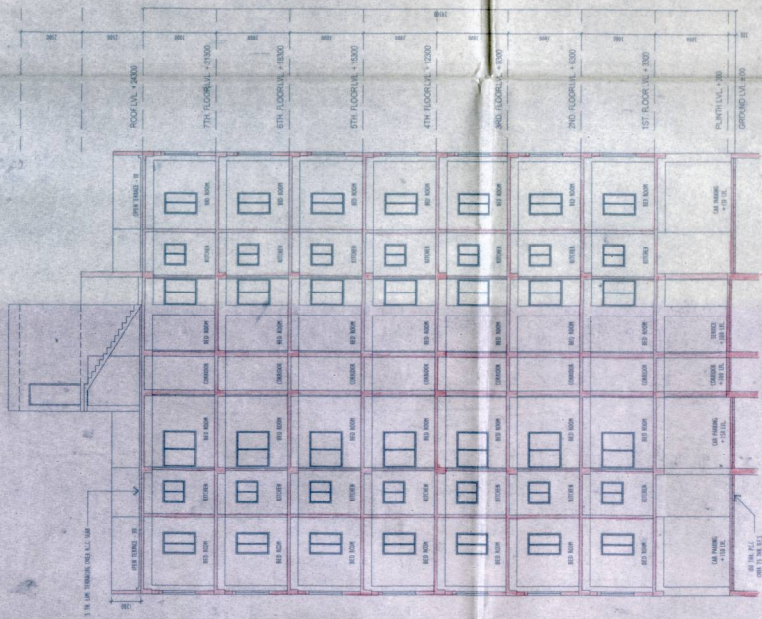

Sanction Serial No. 2611...
 Building Plan Sanctioned
 Meeting Date: 02/06/18
 Stipulated / Approved
 Date: 17/06/18
 Municipal Corporation
 Barasat Municipality



- SPECIFICATIONS :**
- ALL DIMENSIONS ARE IN MILLIMETERS UNLESS OTHERWISE STATED
 - THE SPACING OF REINFORCEMENT SHALL BE AS PER IS:456
