

























Sanction Serial No. 12345


Building Plan Sanctioned
 Bearing Date 20/10/2016

Structurally Approved
 Chairman
 Barisan Municipality

CHECKED & VERIFIED
 Architect
 Barisan Municipality

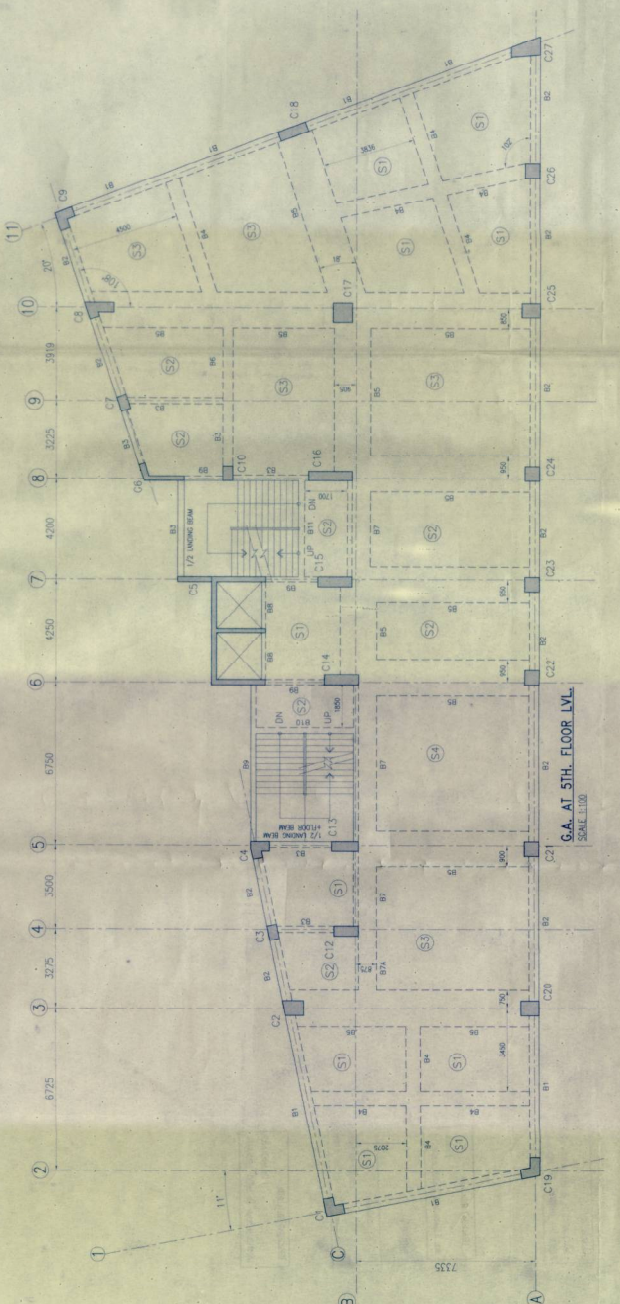

G.A. AT 5TH FLOOR LVL
 SCALE 1:100

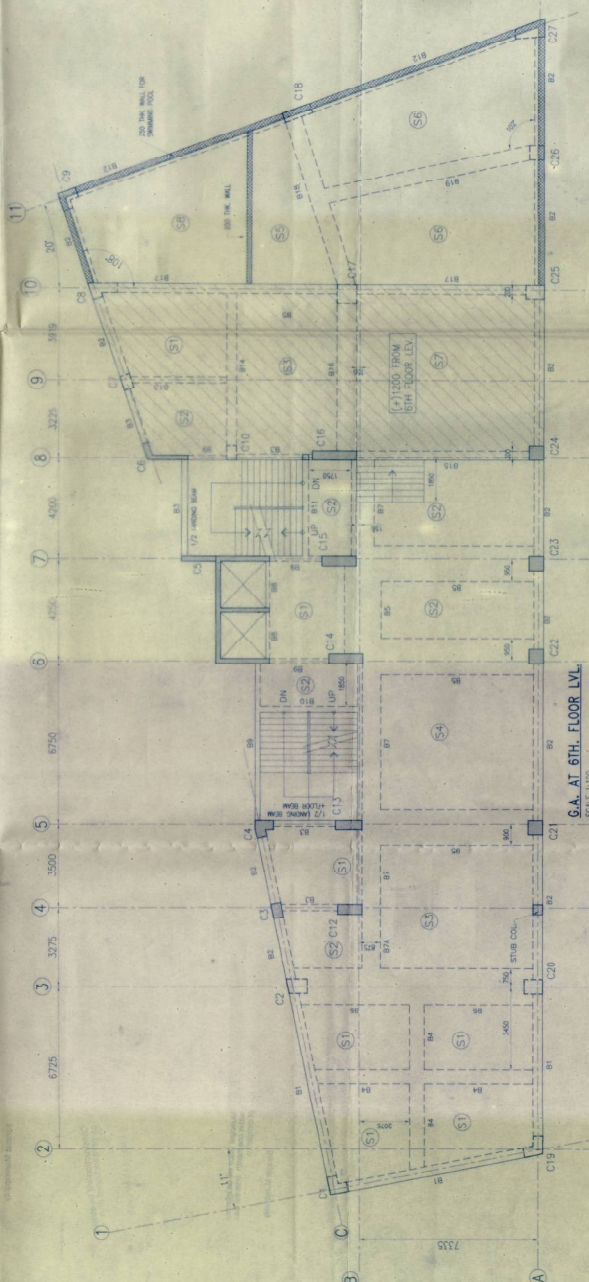

G.A. AT 6TH FLOOR LVL
 SCALE 1:100


Drawn	Scale	Date
A.M.	AS SHOWN	09/05/16
<input type="checkbox"/> Design Development	<input type="checkbox"/> Construction	<input type="checkbox"/> As Built
<input type="checkbox"/> Contract Document	<input type="checkbox"/> Construction	<input type="checkbox"/> Tender
Job No.	Drawing No.	
1545	C-520-05-01	