


100 TH. R.C.C. SLAB

C.C. OVER 75 TH. B.F.S.

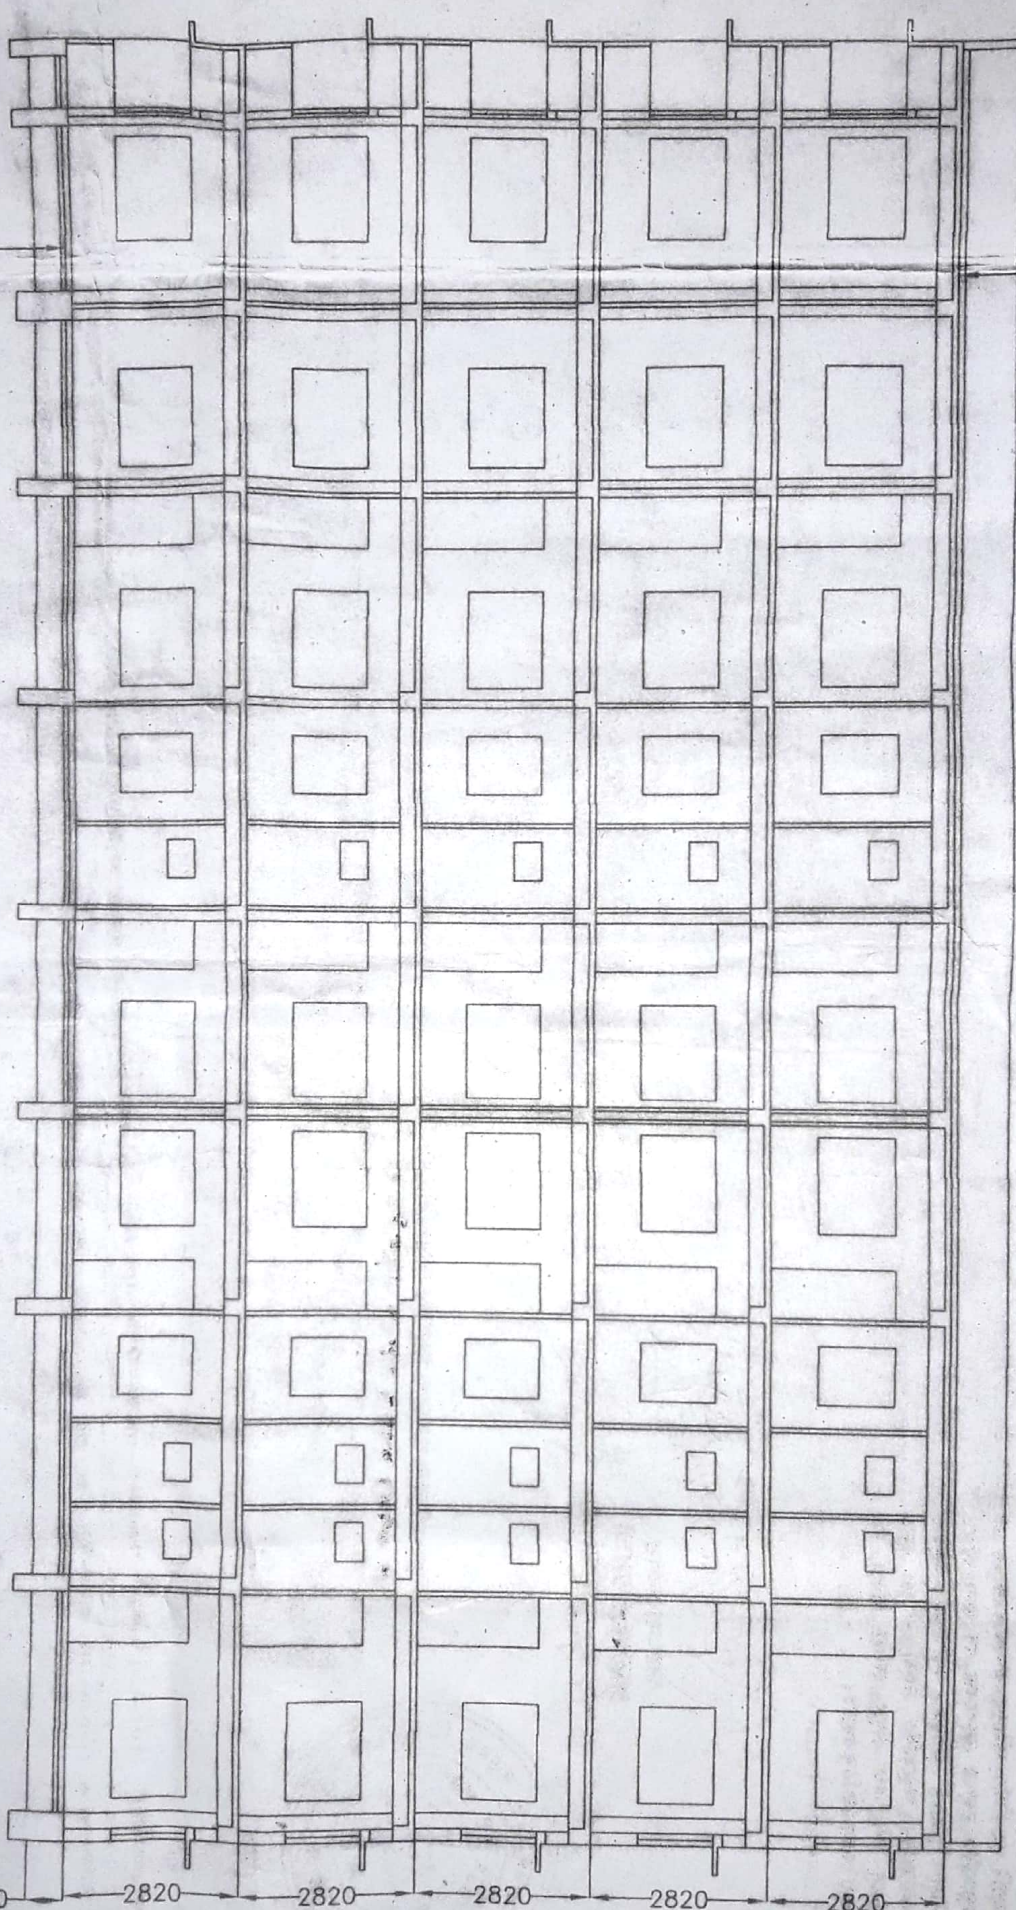

SECTION ON B-B

100 TH. L.T. OVER 100 TH. R.C.C. SLAB

600      2820      2820      2820      2820      2820