
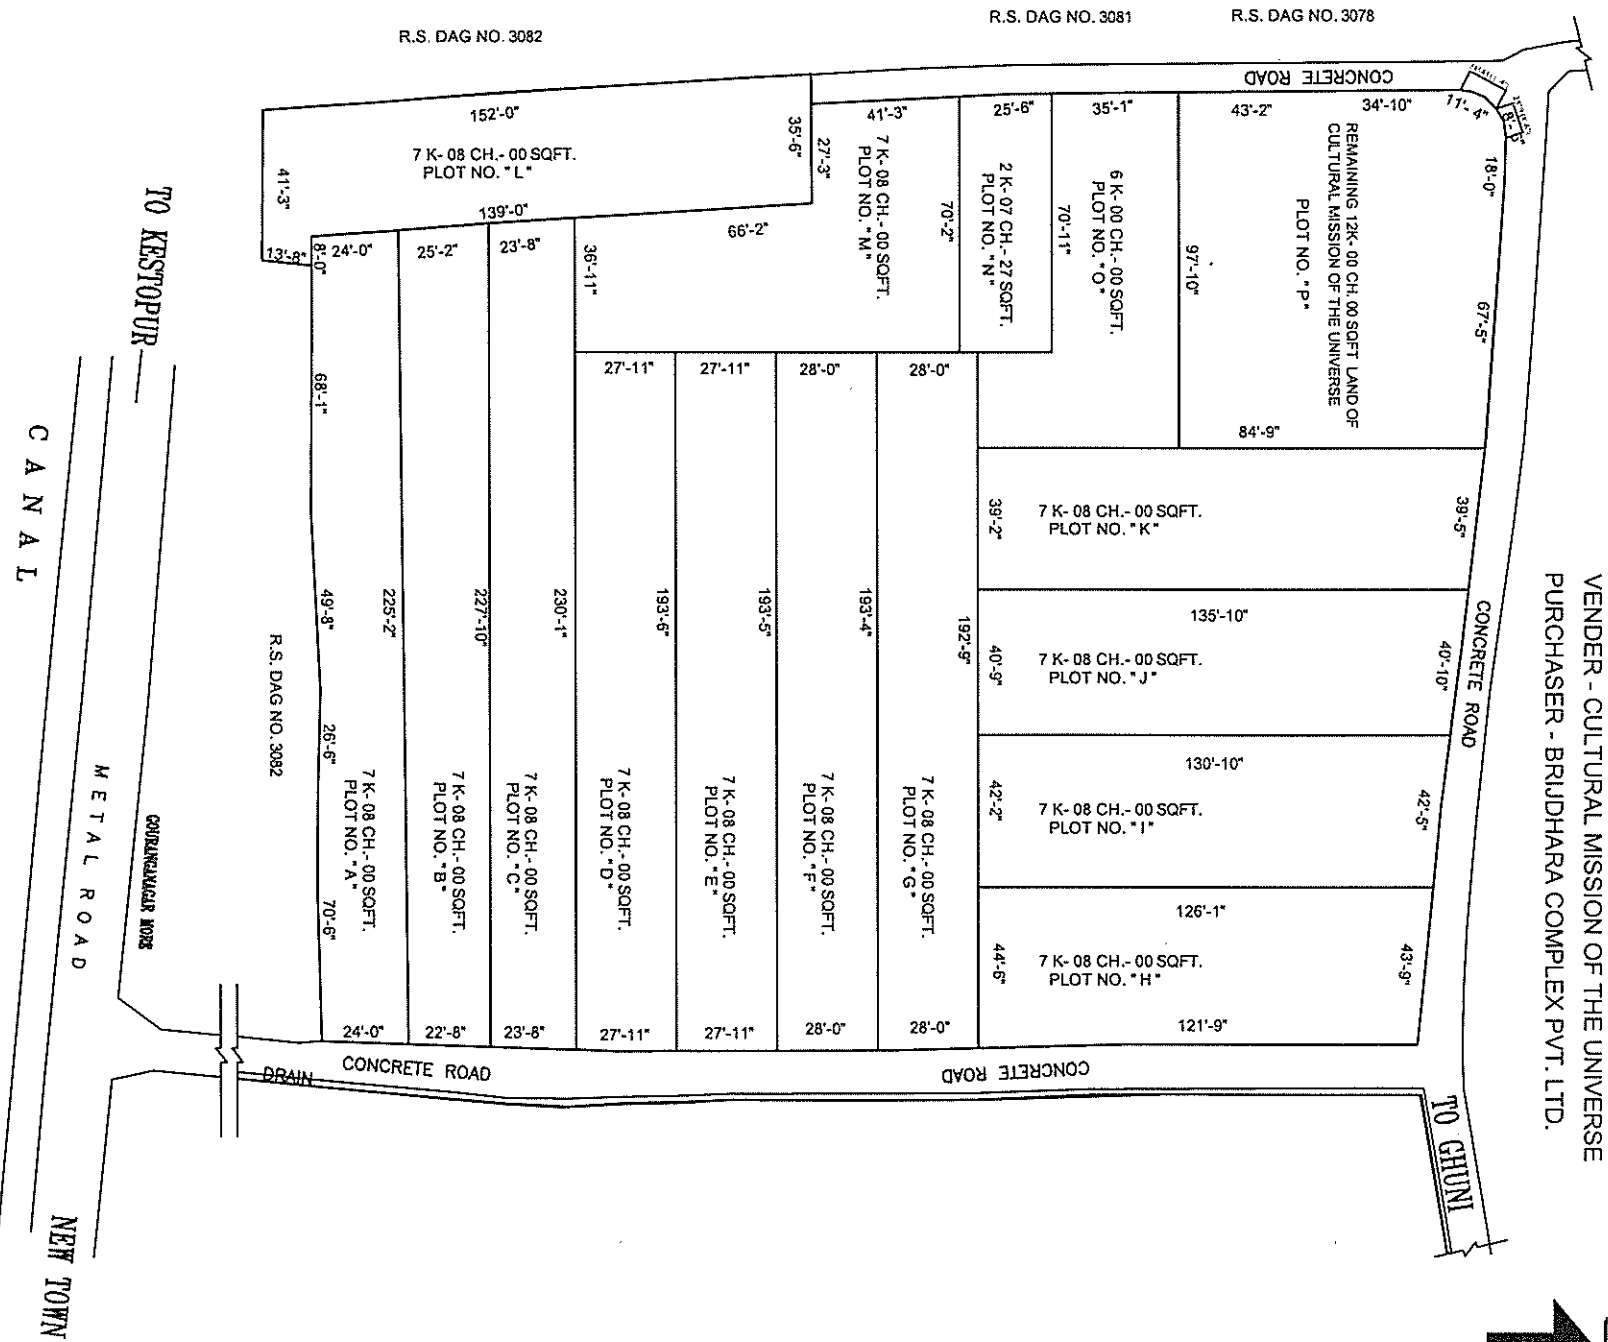


Site plan of land C.S. Dag Nos. 2873, 2845, 2844 corresponding to R.S. & L.R. Dag Nos. 3080, 3049 & 3048, R.S. Khatian Nos. 1296, 1209 & 1305, L.R. Khatian No. 505 recorded and stands in the name of the Society/ Land Owner, J.L. No. 23, Mouza : GHUNI , within the local limit of Jyangra-Hatiara No. 2 Gram Panchayet, P.S. previously Rajarhat at present New Town, District : North 24 Parganas, B.L. & L.R.O. Rajarhat, Additional District Sub- Registration Office Bidhannagar (Salt Lake City) at present under A.D.S.R Rajarhat, New Town.

AREA OF LAND - 7K - 08 CH. - 00 SQFT.
PURCHASER - BRUDDHARA COMPLEX PVT. LTD.

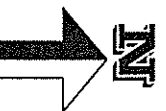

SIGN. OF SOCIETY / OWNER'S