




FRONT ELEVATION
BLOCK-1 (PLOT-1)

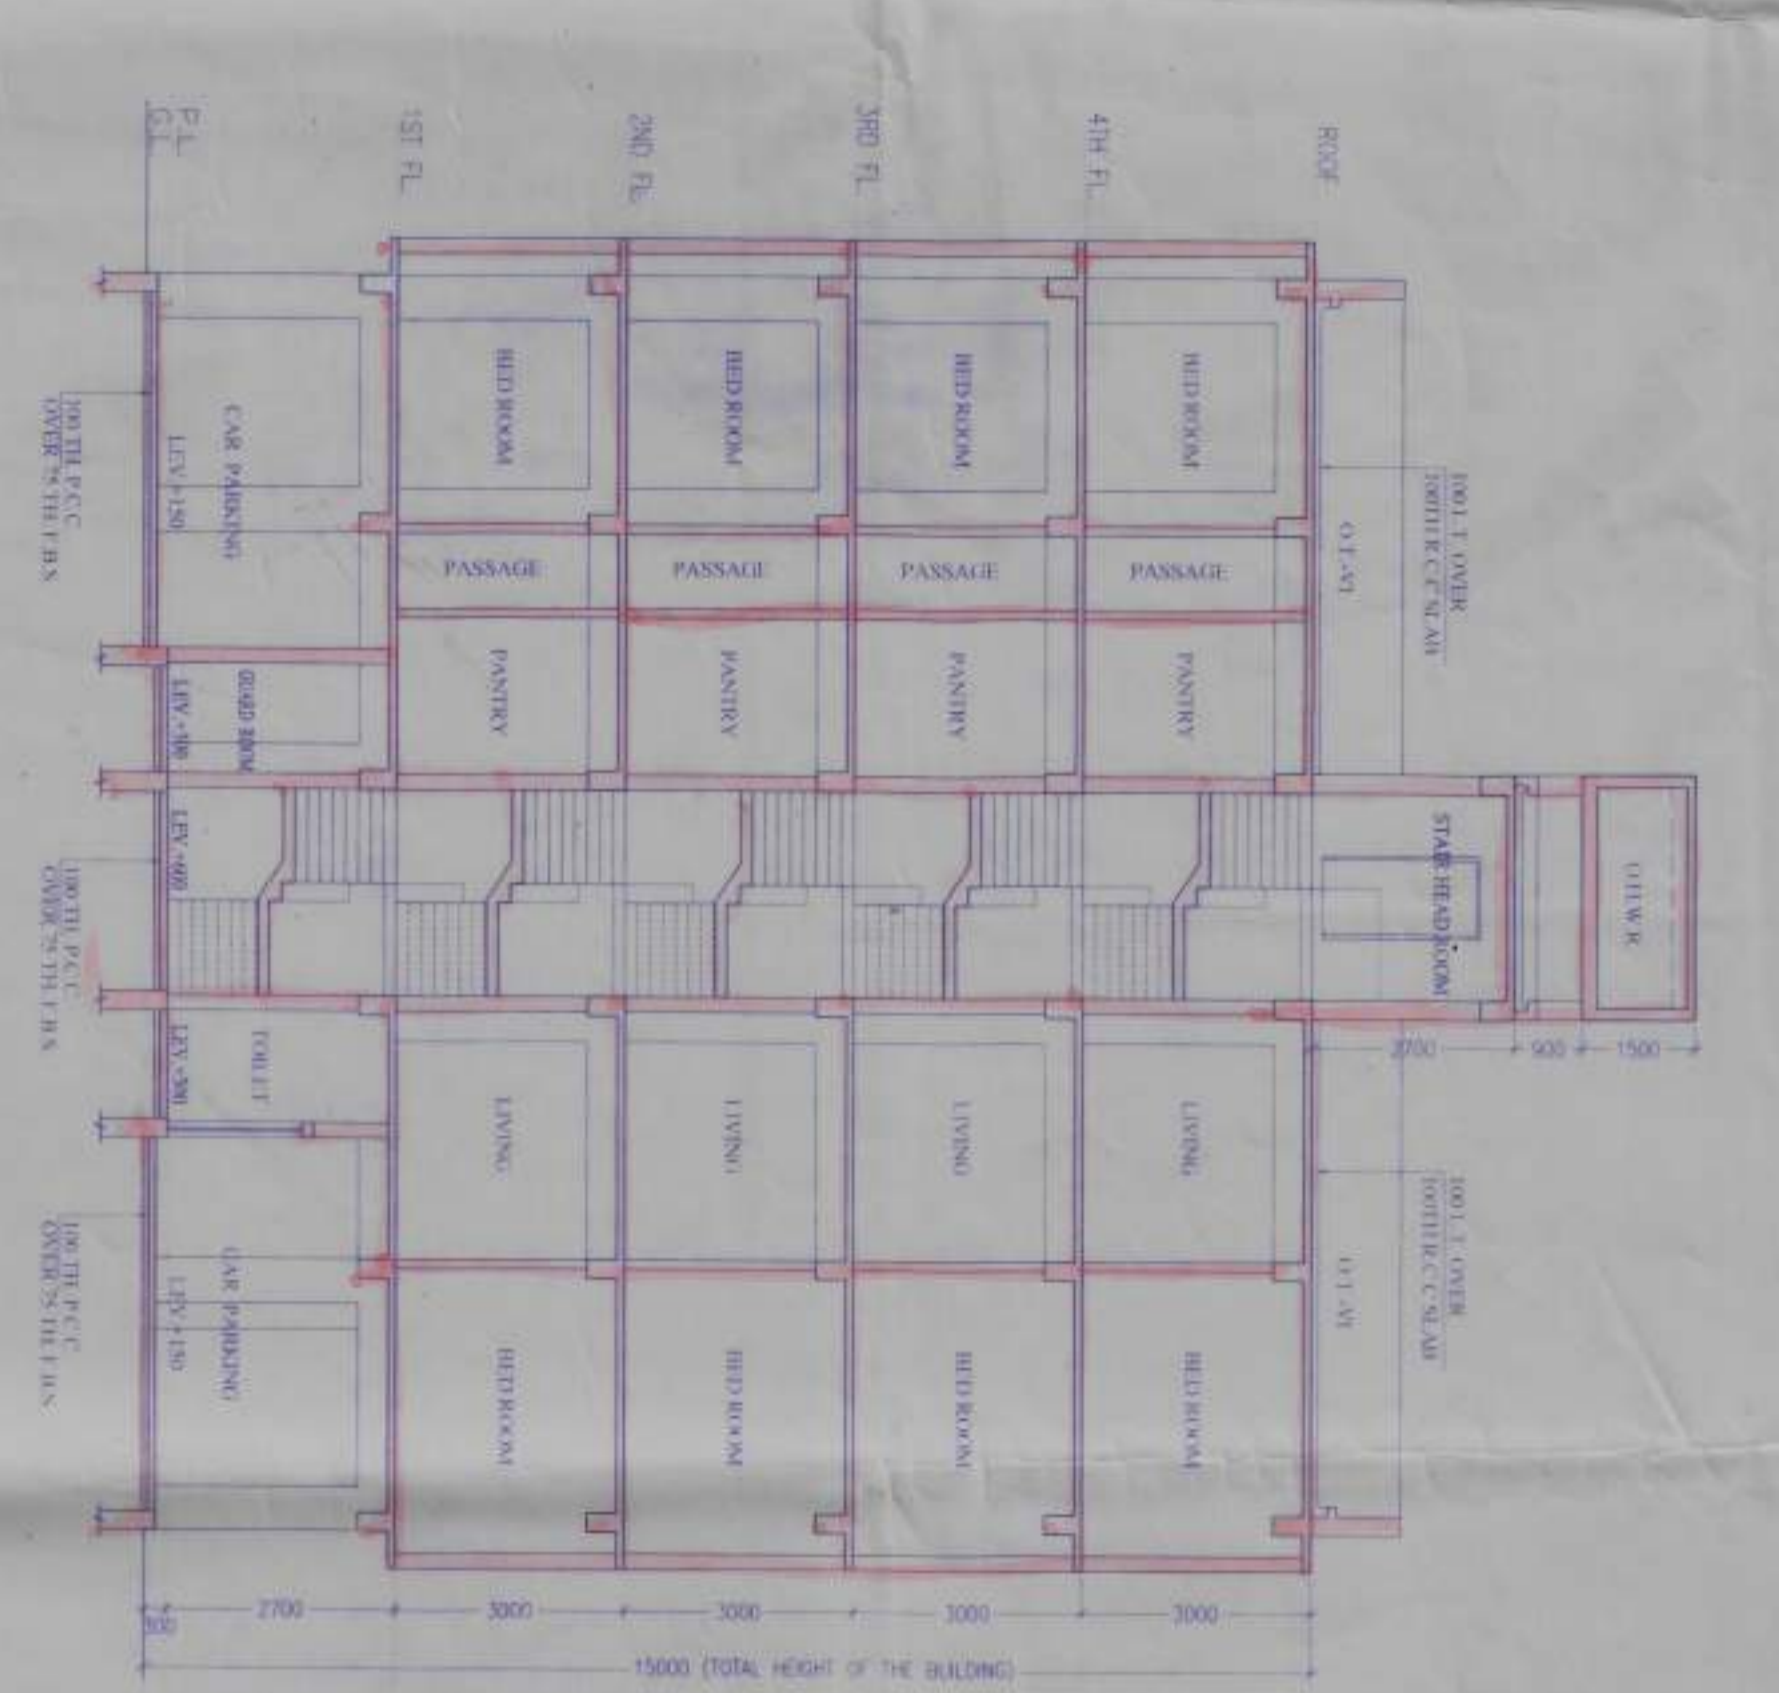

SECTION AT A-A
BLOCK-1 (PLOT-1)

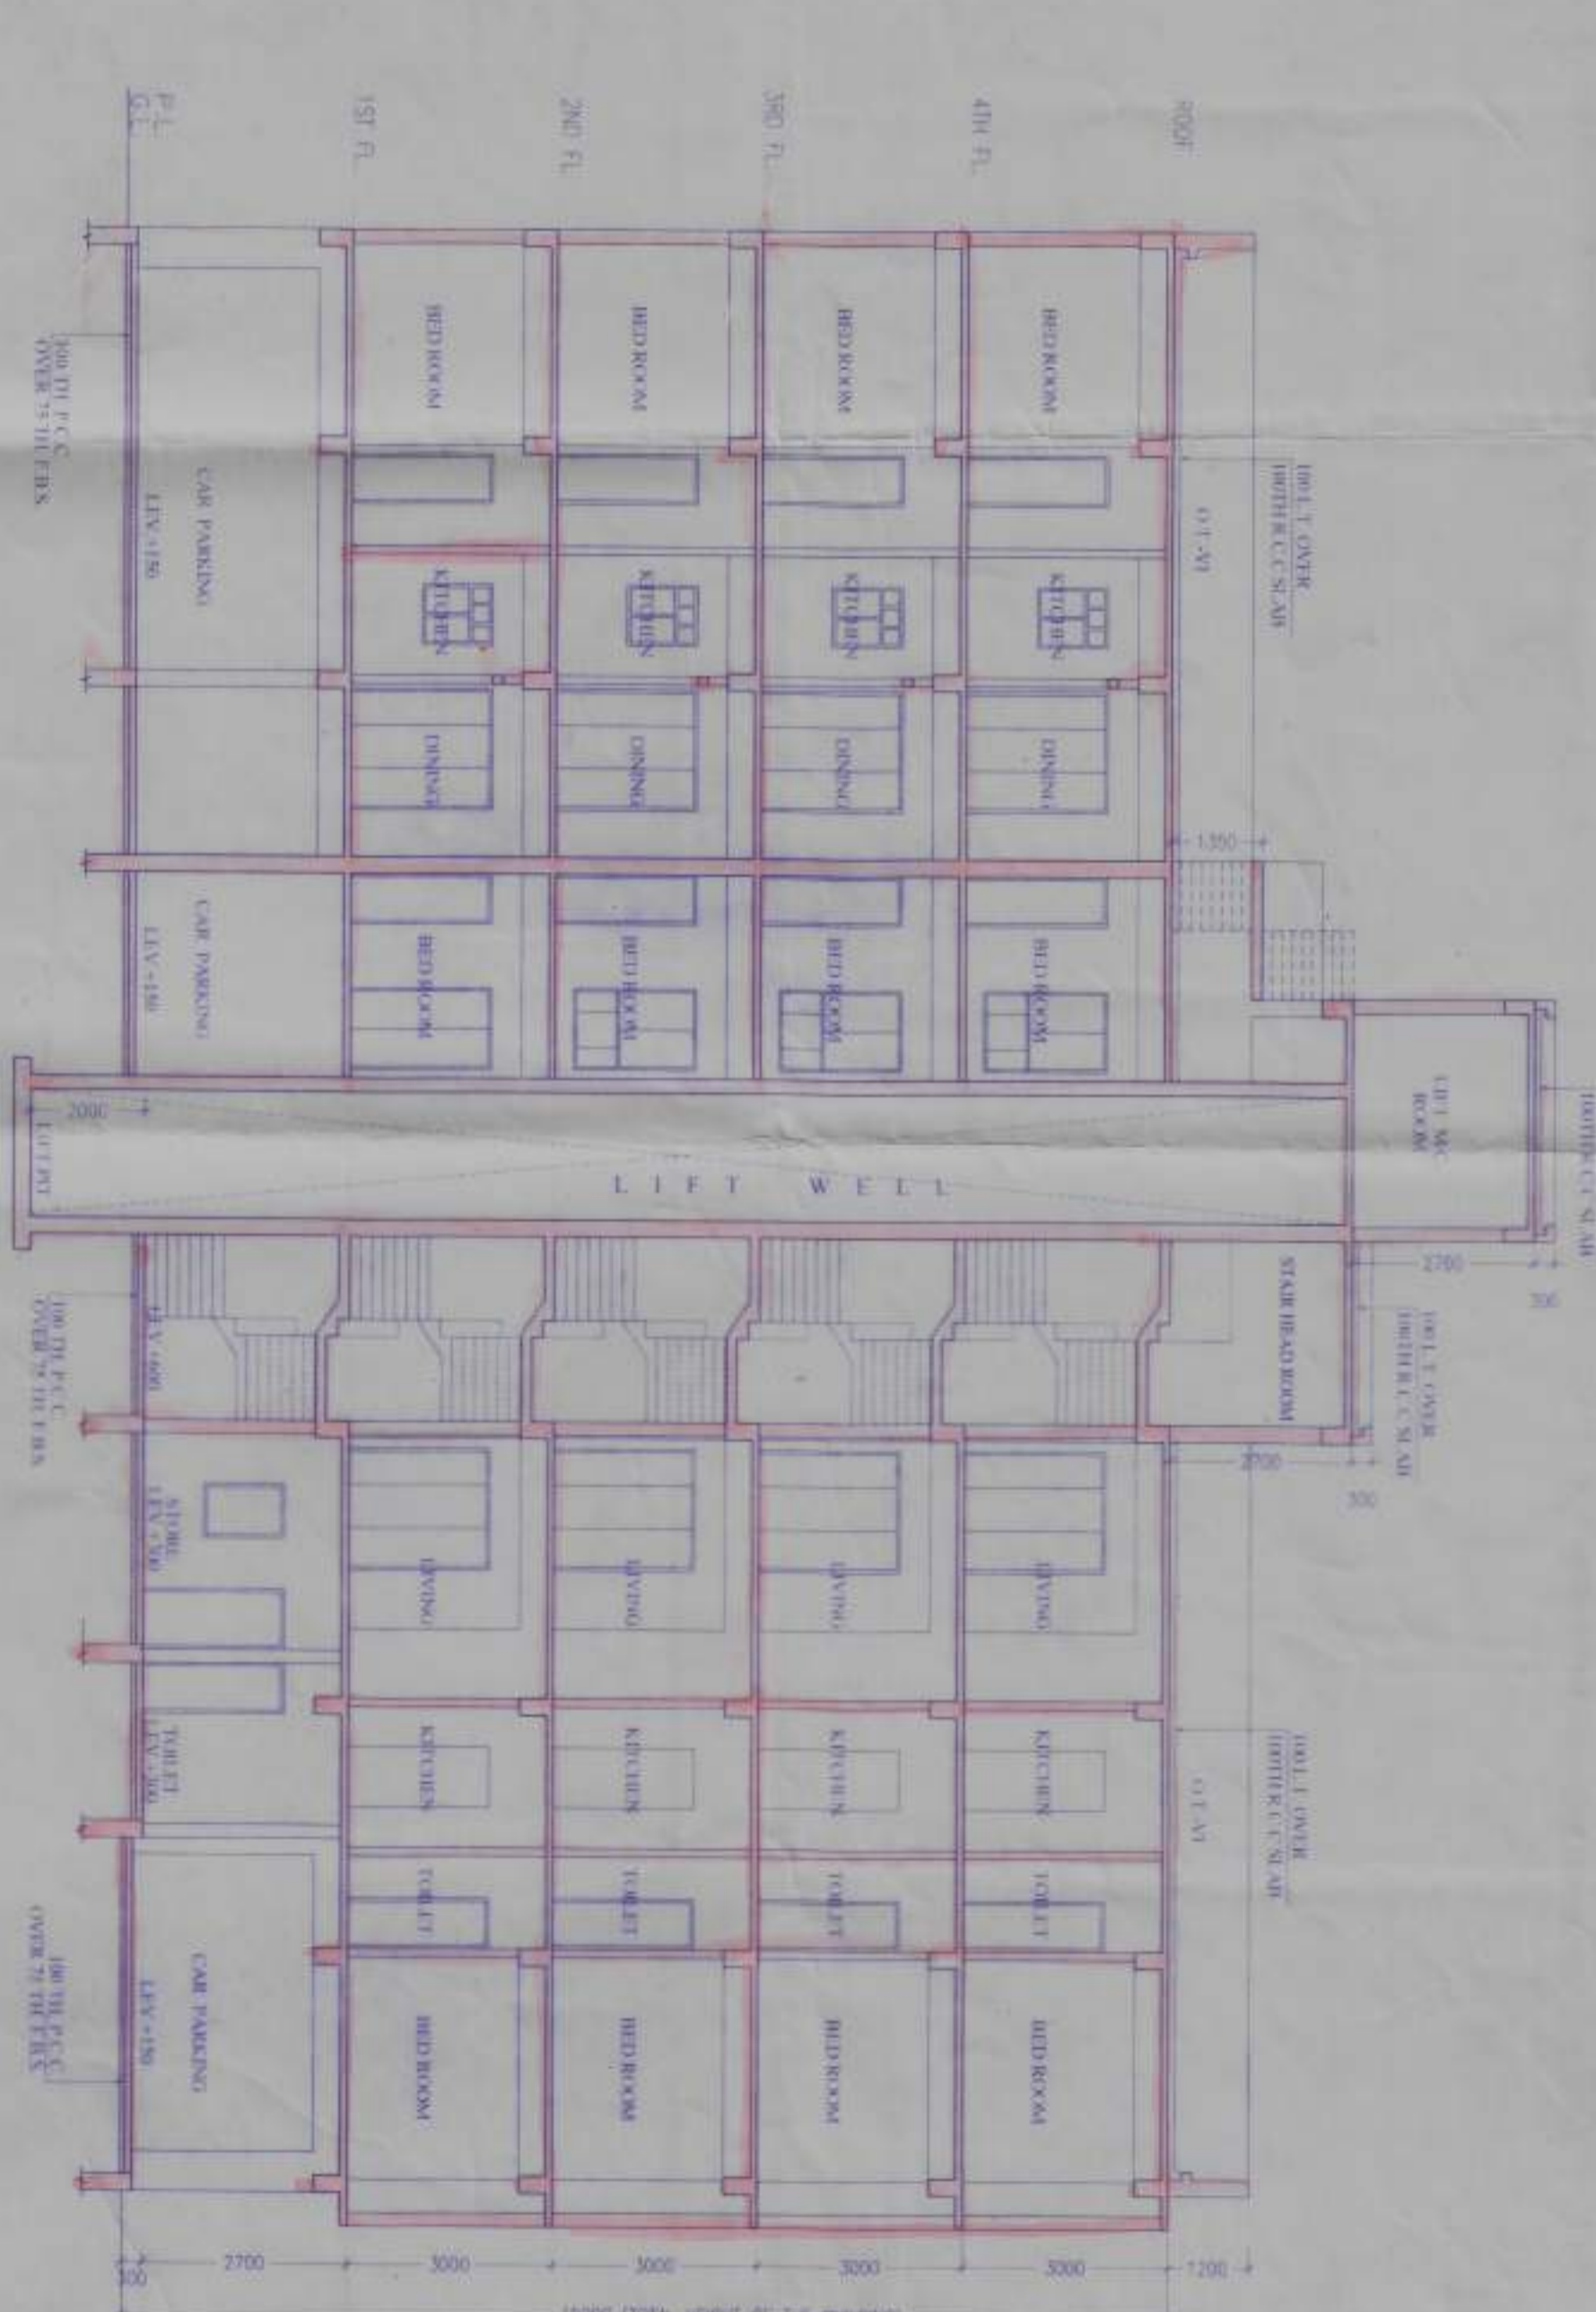


SECTION AT B-B
BLOCK-1 (PLOT-1)

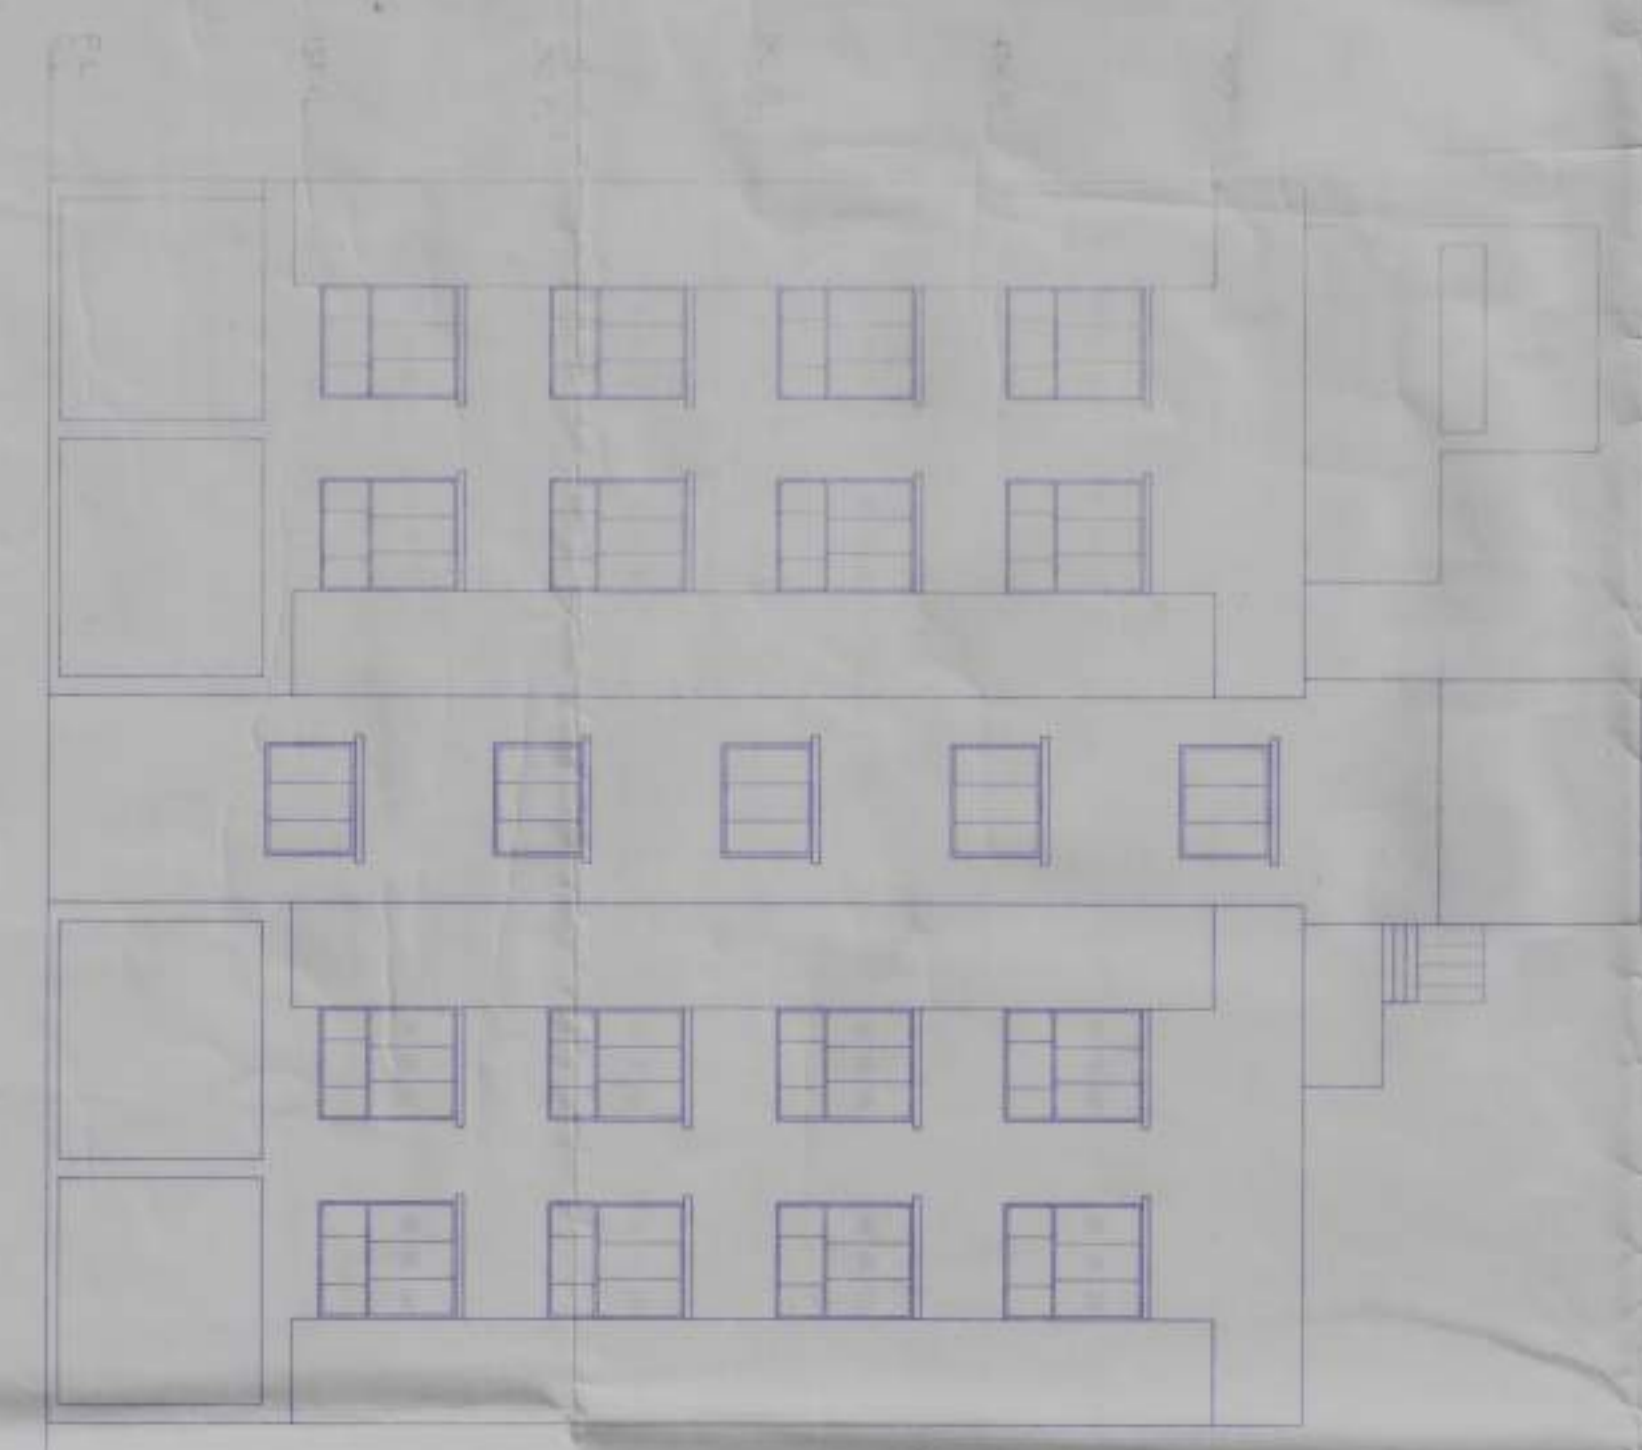


FRONT ELEVATION
BLOCK-2 (PLOT-1)



SECTION AT C-C
BLOCK-2 (PLOT-1)

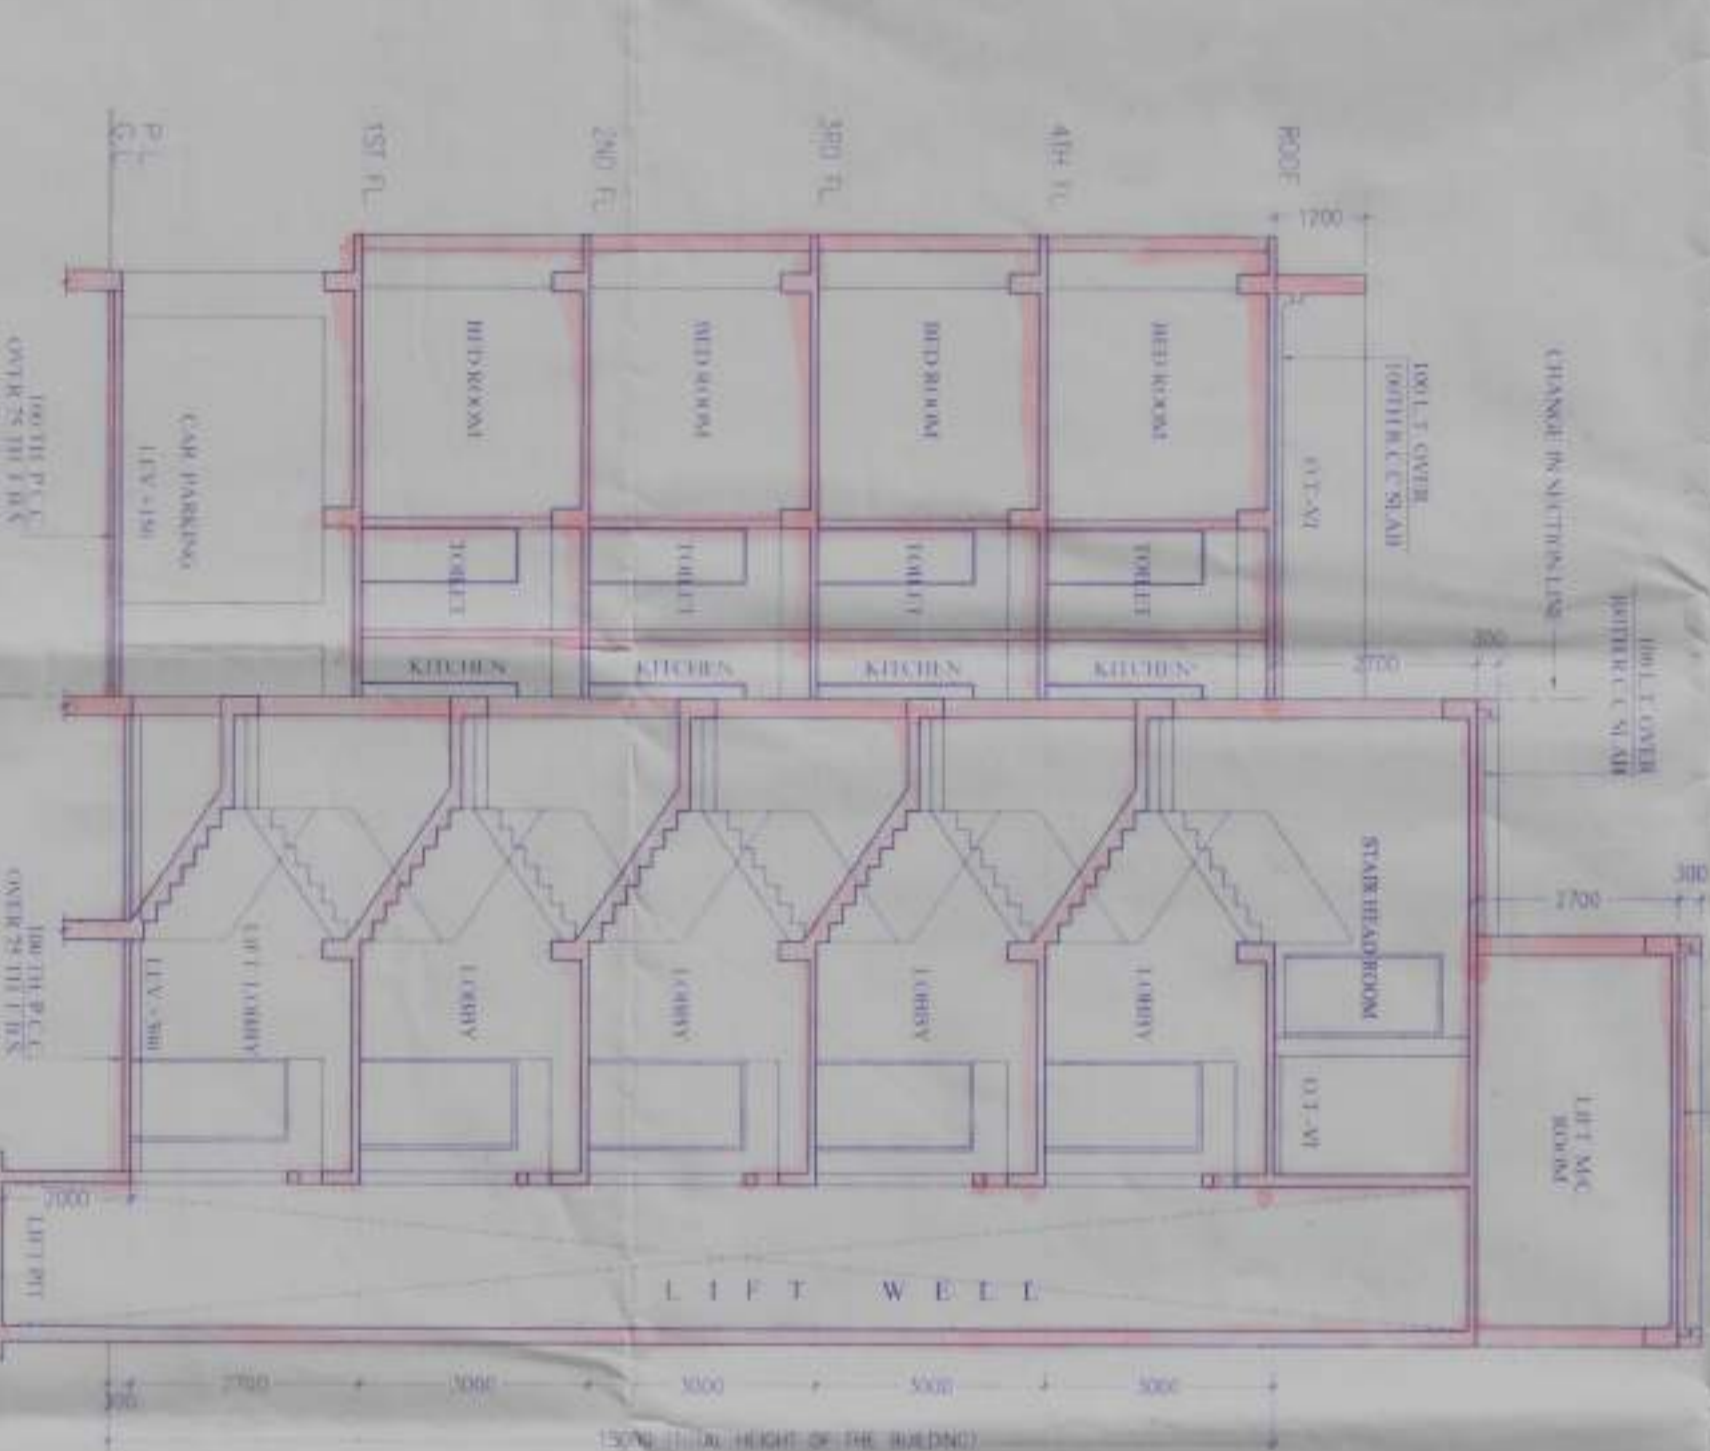


SECTION AT D-D
BLOCK-2 (PLOT-1)

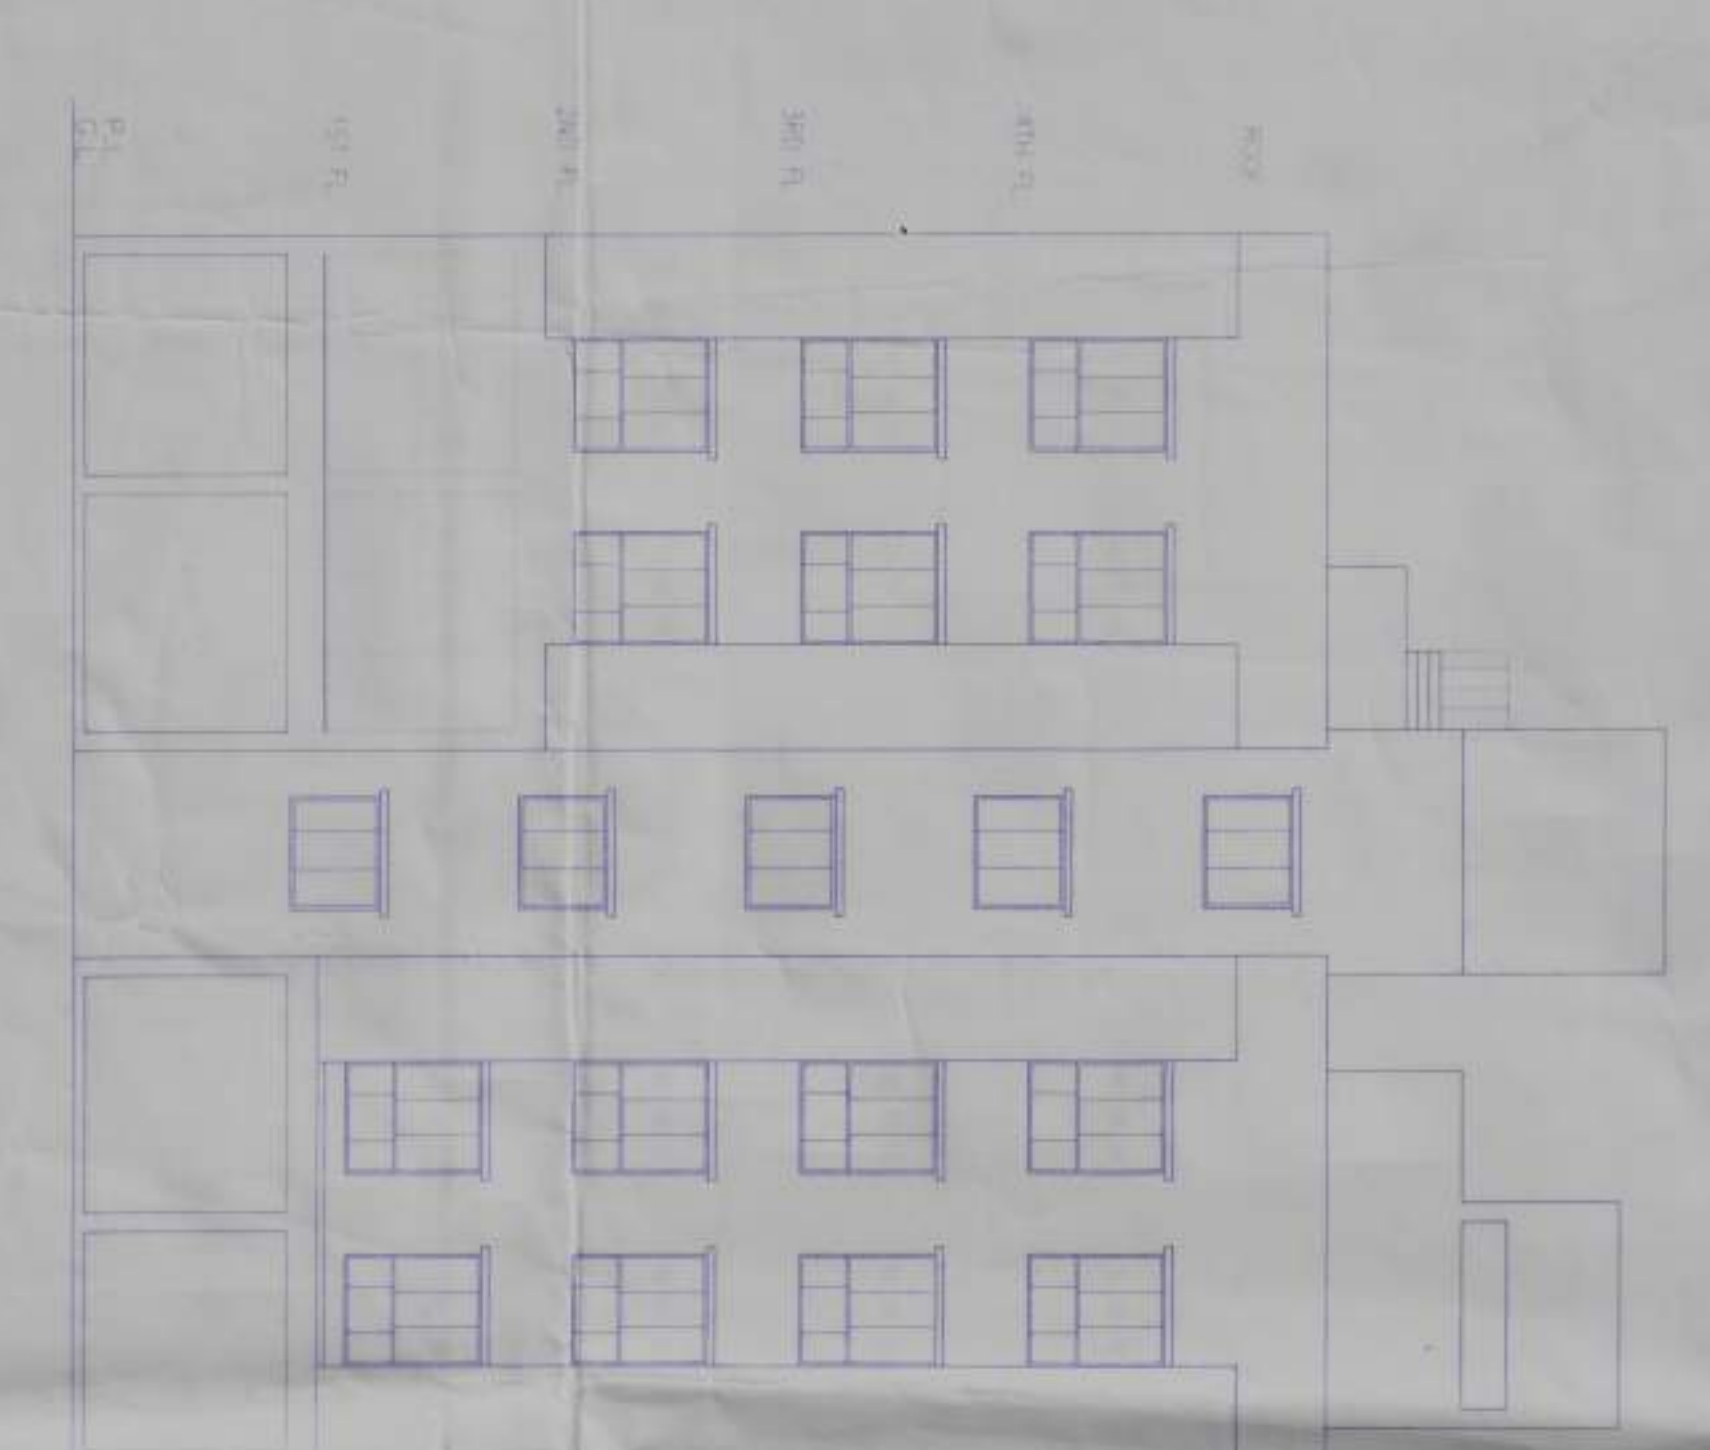

FRONT ELEVATION
BLOCK-3 (PLOT-1)



SECTION AT E-E
BLOCK-3 (PLOT-1)

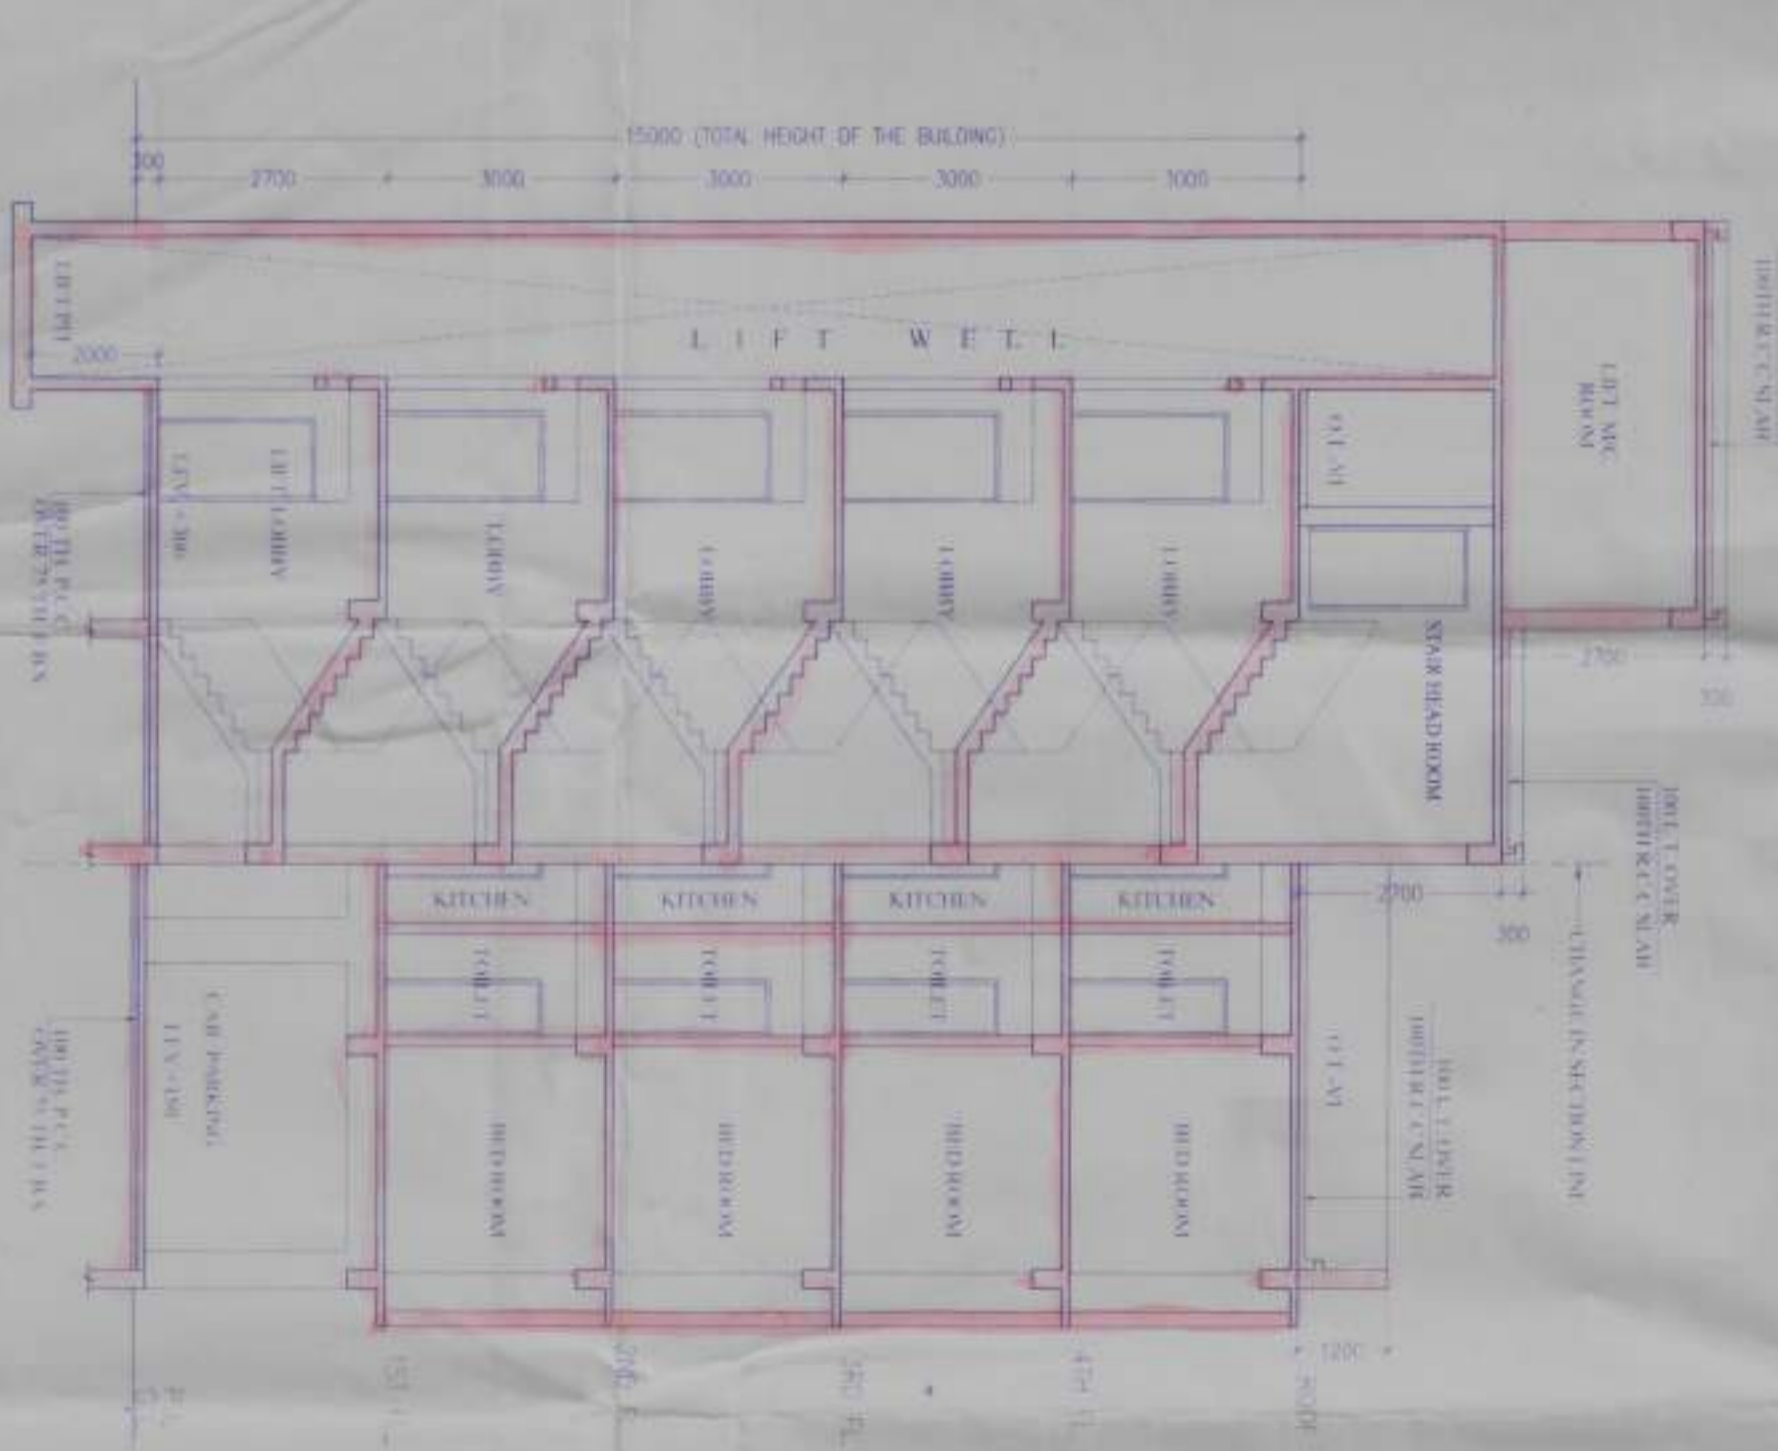

SECTION AT F-F
BLOCK-3 (PLOT-1)

SCHEDULE OF DOORS & WINDOWS						
TYPE	SIL.	UNIB.	SGR.	TRN.	SAL.	UNIT

- GENERAL NOTES**
- ALL DIMENSIONS ARE IN MM.
 - ALL EXTERIOR WALLS & 200TH & INTERNAL WALLS 125 & 75 TH UNLESS OTHERWISE MENTIONED.
 - ALL MASONRY WORKS ARE BOUNDED BY CEMENT MORTAR (1:6) & (1:4).
 - EXTERNAL ROOFING IS 25TH & INTERNAL PLASTER IS 75TH.
 - ALL CONC. GRADE IS M20 (1:1.5:3).

SIGNATURE OF OWNER

CERTIFICATE OF STRUCTURAL ENGINEER

CERTIFIED THAT THE STRUCTURAL DESIGN & DRAWINGS OF BOTH BLOCKS OF THE BUILDING HAVE BEEN CHECKED & FOUND TO BE IN ACCORDANCE WITH THE NATIONAL BUILDING CODE OF INDIA & CEERED THAT IT IS SAFE & STABLE IN ALL RESPECTS.

SIGNATURE OF ARCHITECT

SUBIR CH. SANYAL
BOL. AM. I. INST. CT. ENGRS.
REGISTERED ARCHITECT
SOUTH 24 NOS. ZILDA PARASHAD
E. S. E. NO. - 08

CERTIFICATE OF ARCHITECT

THE E.S. HAS CERTIFIED ON THE PART OF ARCHITECT THAT THE BUILDING PLAN HAS BEEN DRAWN UP AS PER PROVISION OF WEST BENGAL MUNICIPAL BUILDING RULES 2007. AS MENTIONED FROM TIME TO TIME AND THAT THE SITE CONDITION IS AS SHOWN IN THE SITE PLAN AND THAT THE BUILDING IS A BUILDABLE SITE AND NOT A SWAMP OR A FIELDED UP TANK.

SIGNATURE OF ARCHITECT

Rajkumar Agarwal
Member of Council, Architect
Address: 10/1, 11/1, 12/1, 1361

