

**PROJECT**  
**PLAN PROPOSAL U/R - 142 OF KMC BUILDING RULE 2009 FOR CONSTRUCTION OF A B-G-V STORED COMMERCIAL BUILDING AT PRE. NO - 149, MAHATMA GANDHI ROAD, KOLKATA - 700007.**








WARD - 43 BOROUGH - V

**TITLE:**  
 3RD, 4TH & 5TH FL. PLAN U/G.R. PLAN SECTION, EXISTING 3RD & 4TH FL. PLAN.

**SCHEDULE OF DOORS & WINDOWS**

TYPE	WIDTH	HEIGHT	REMARKS	WINDOWS			REMARKS
				WF	WF	WF	
D1	1000	2100		2000X1900	300	2100	
D2	800	2100		1000X1200	300	2100	
D3	700	2100		800X900	150	2100	
W1	3000	2100					
W2	2000	2100					
W3	1500	2100					
W4	1000	2100					

DATE: 11-11-2018

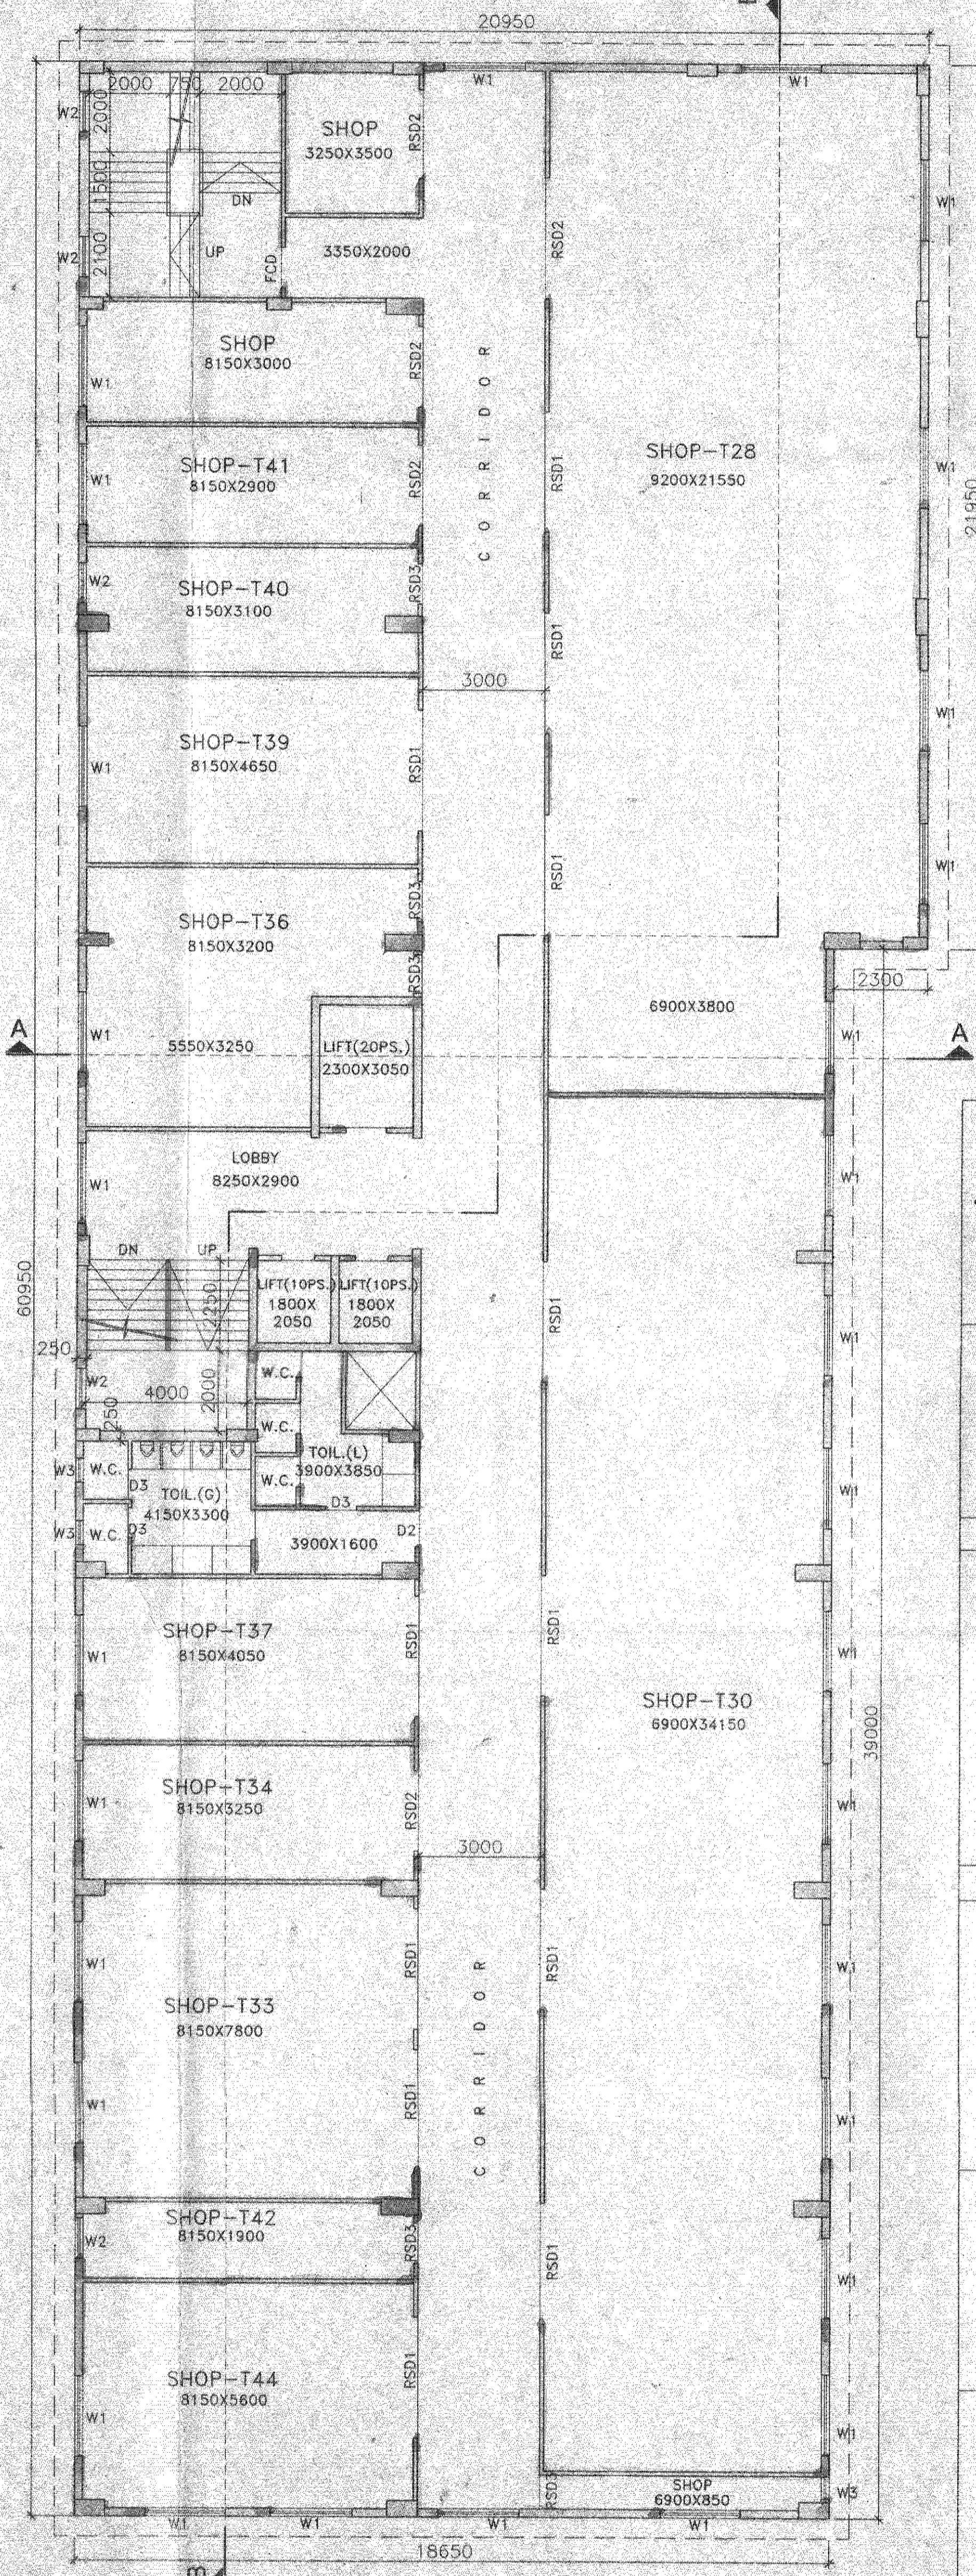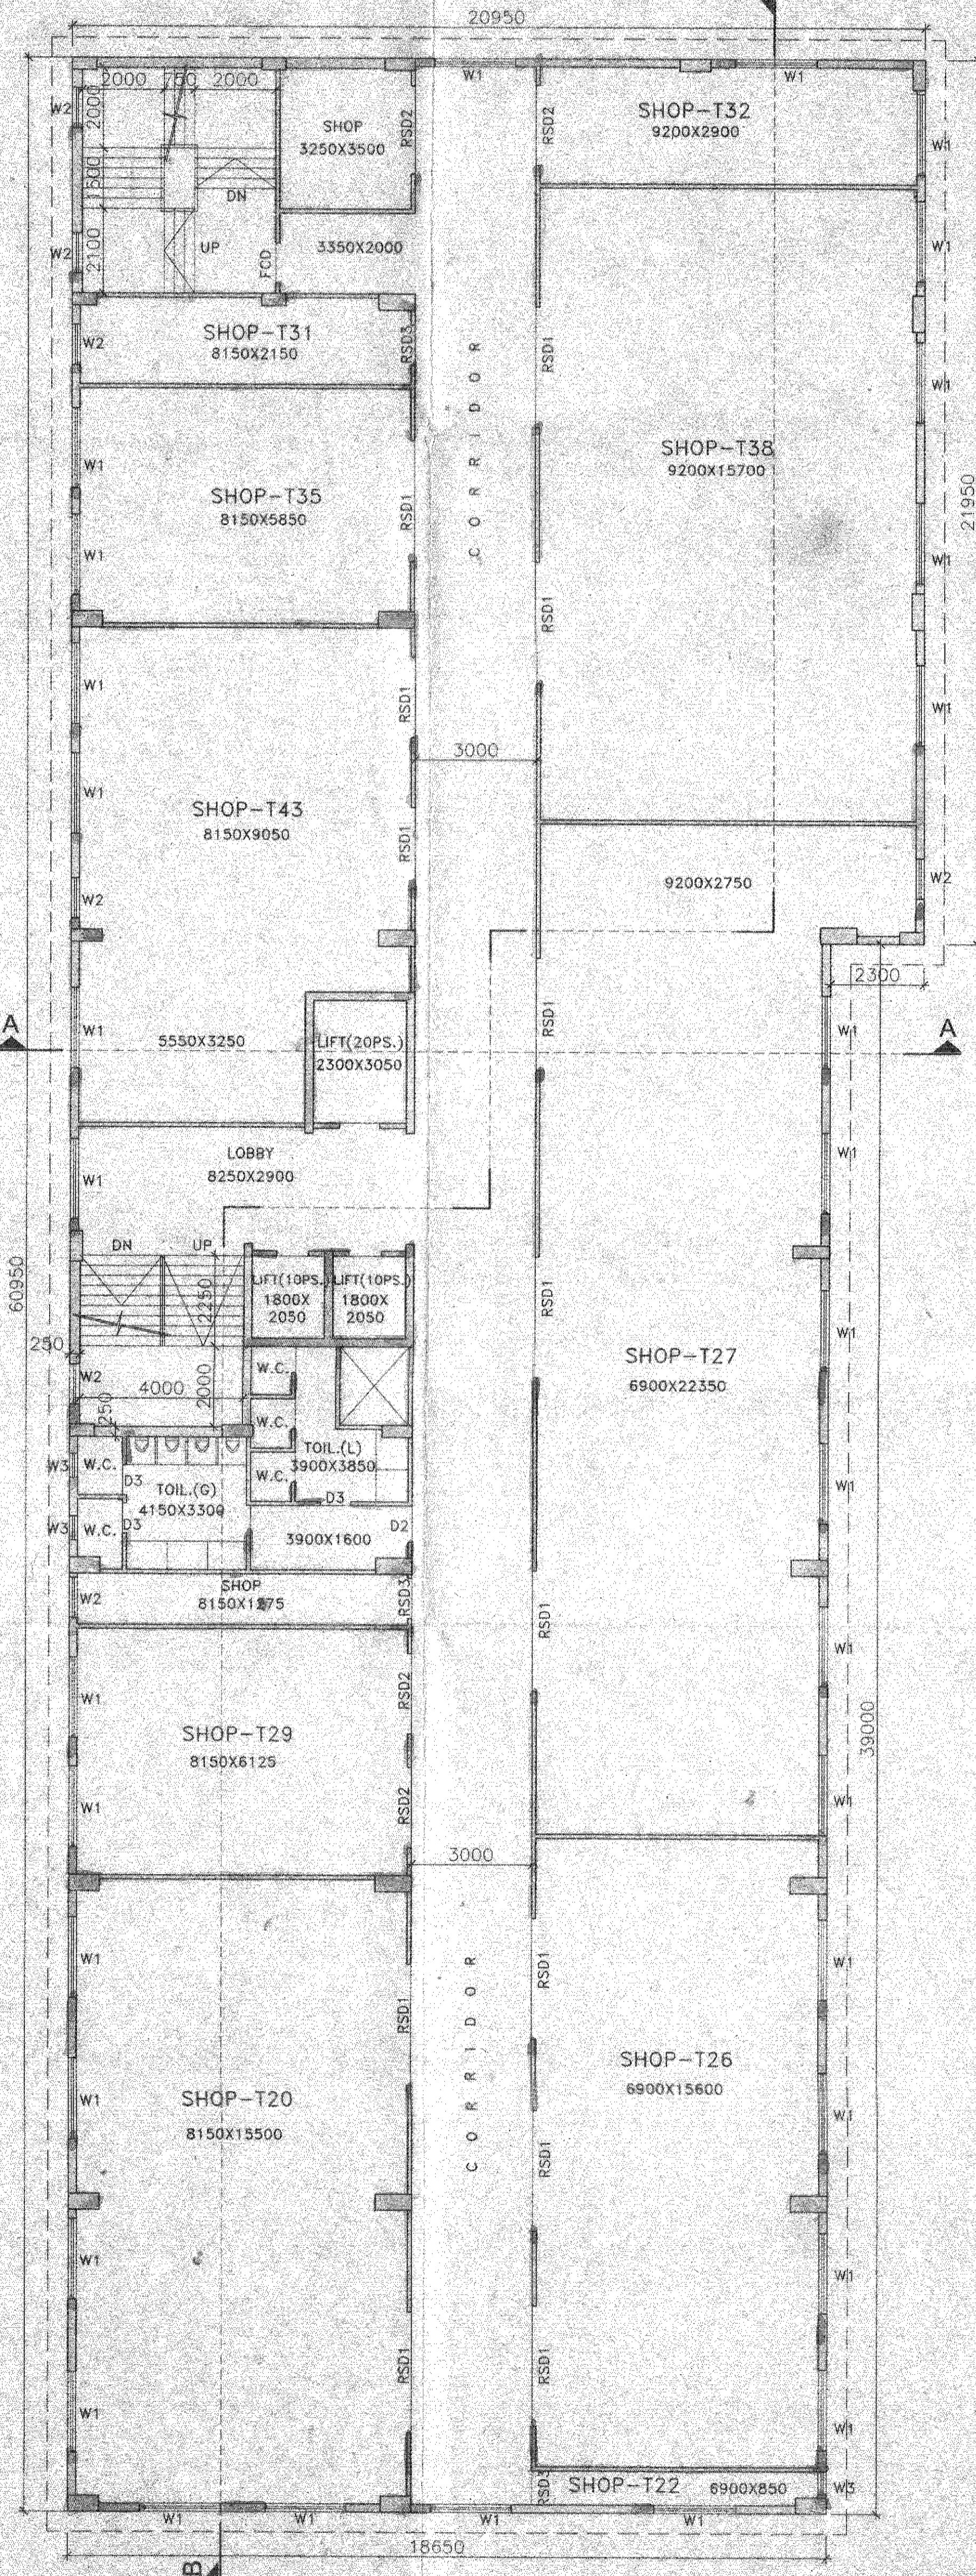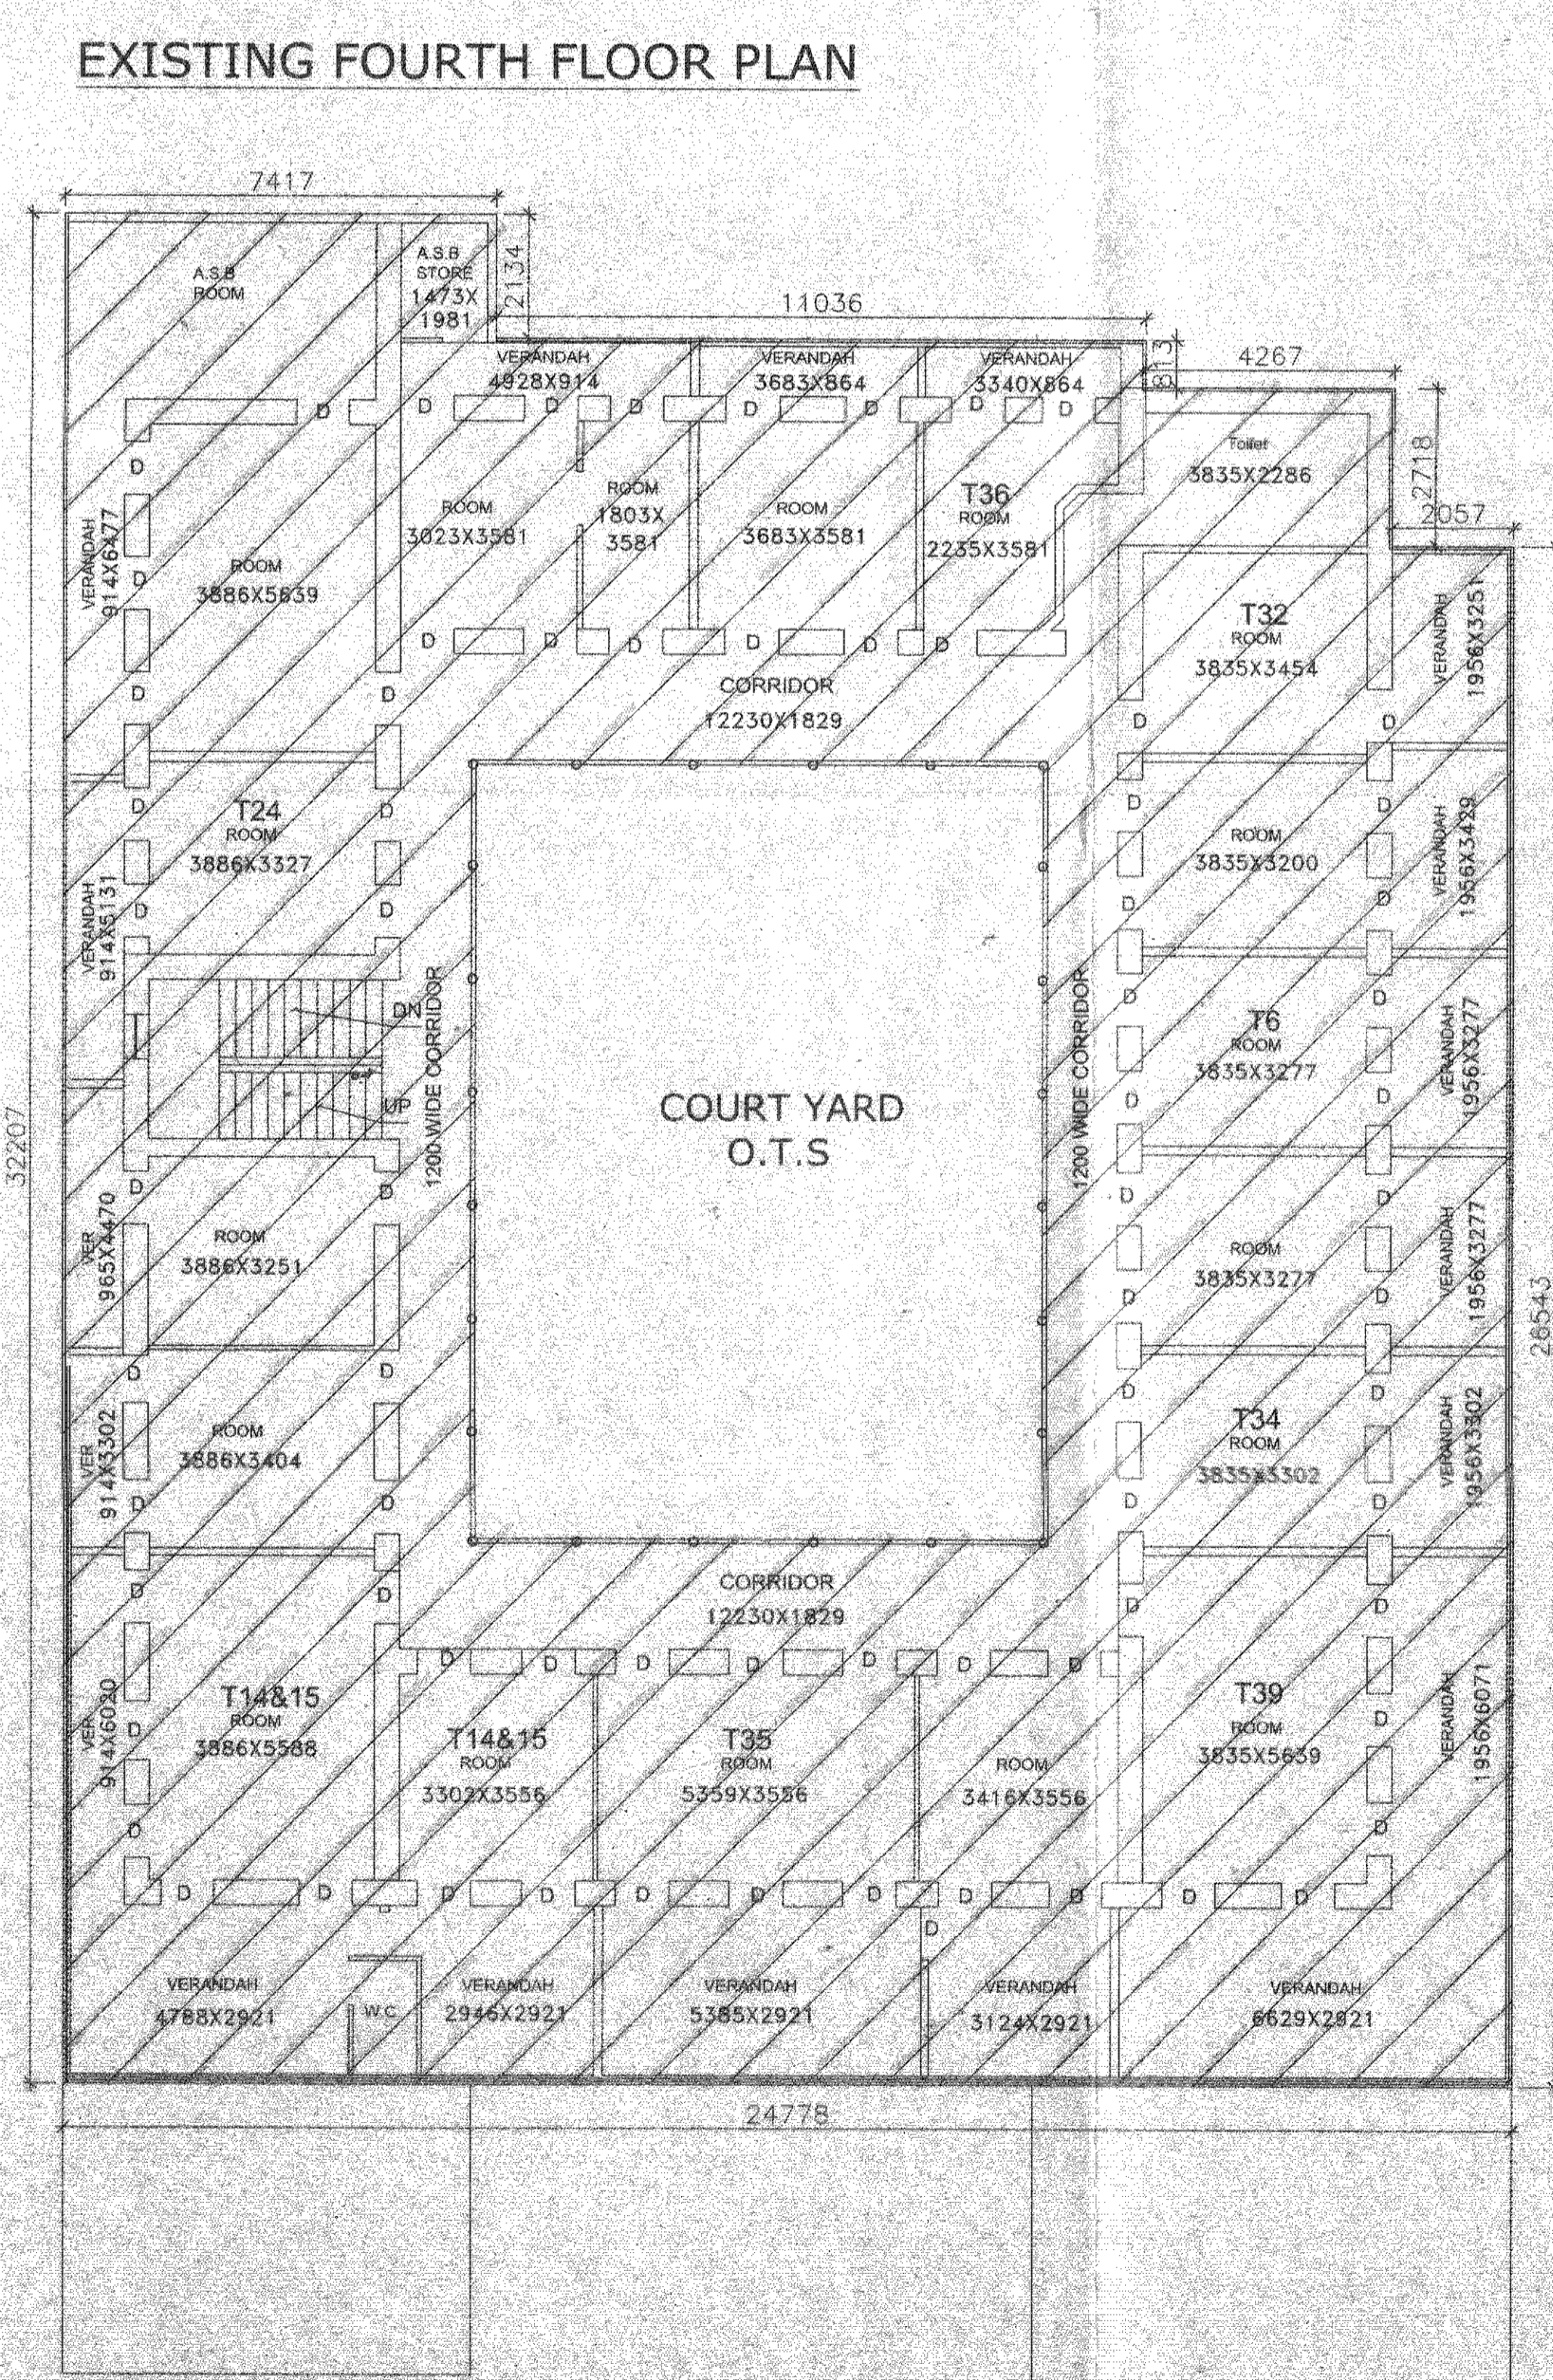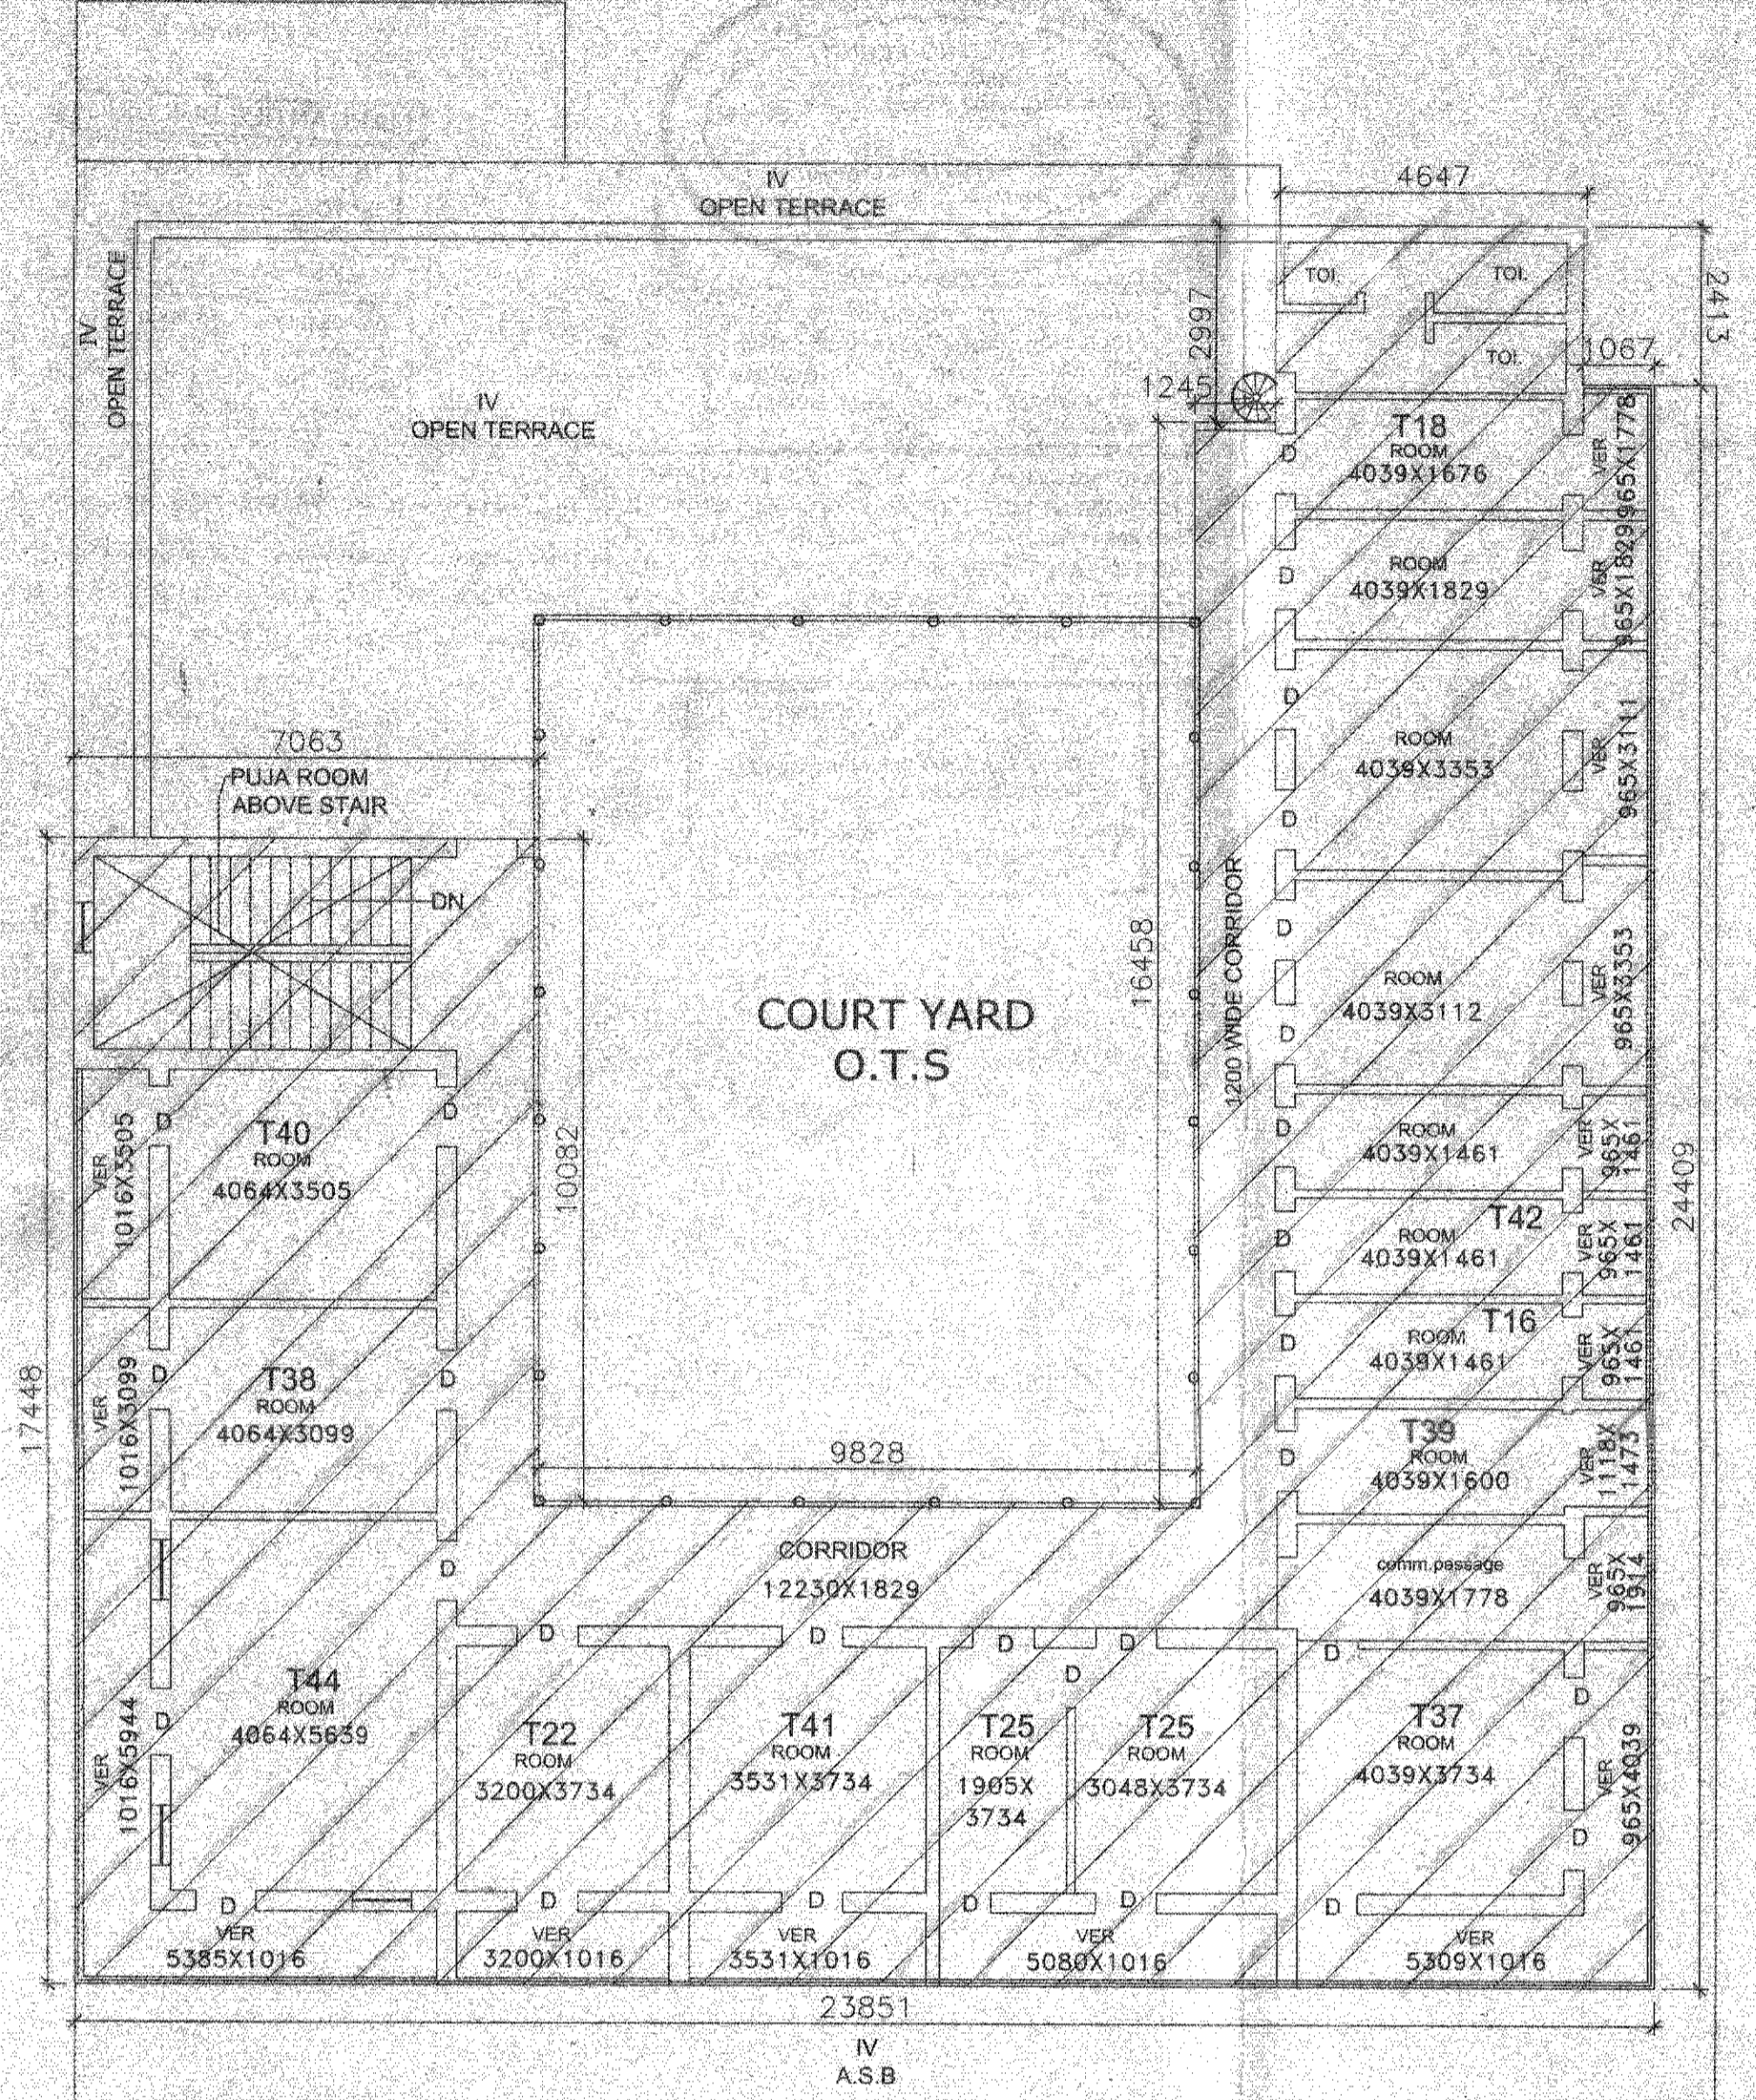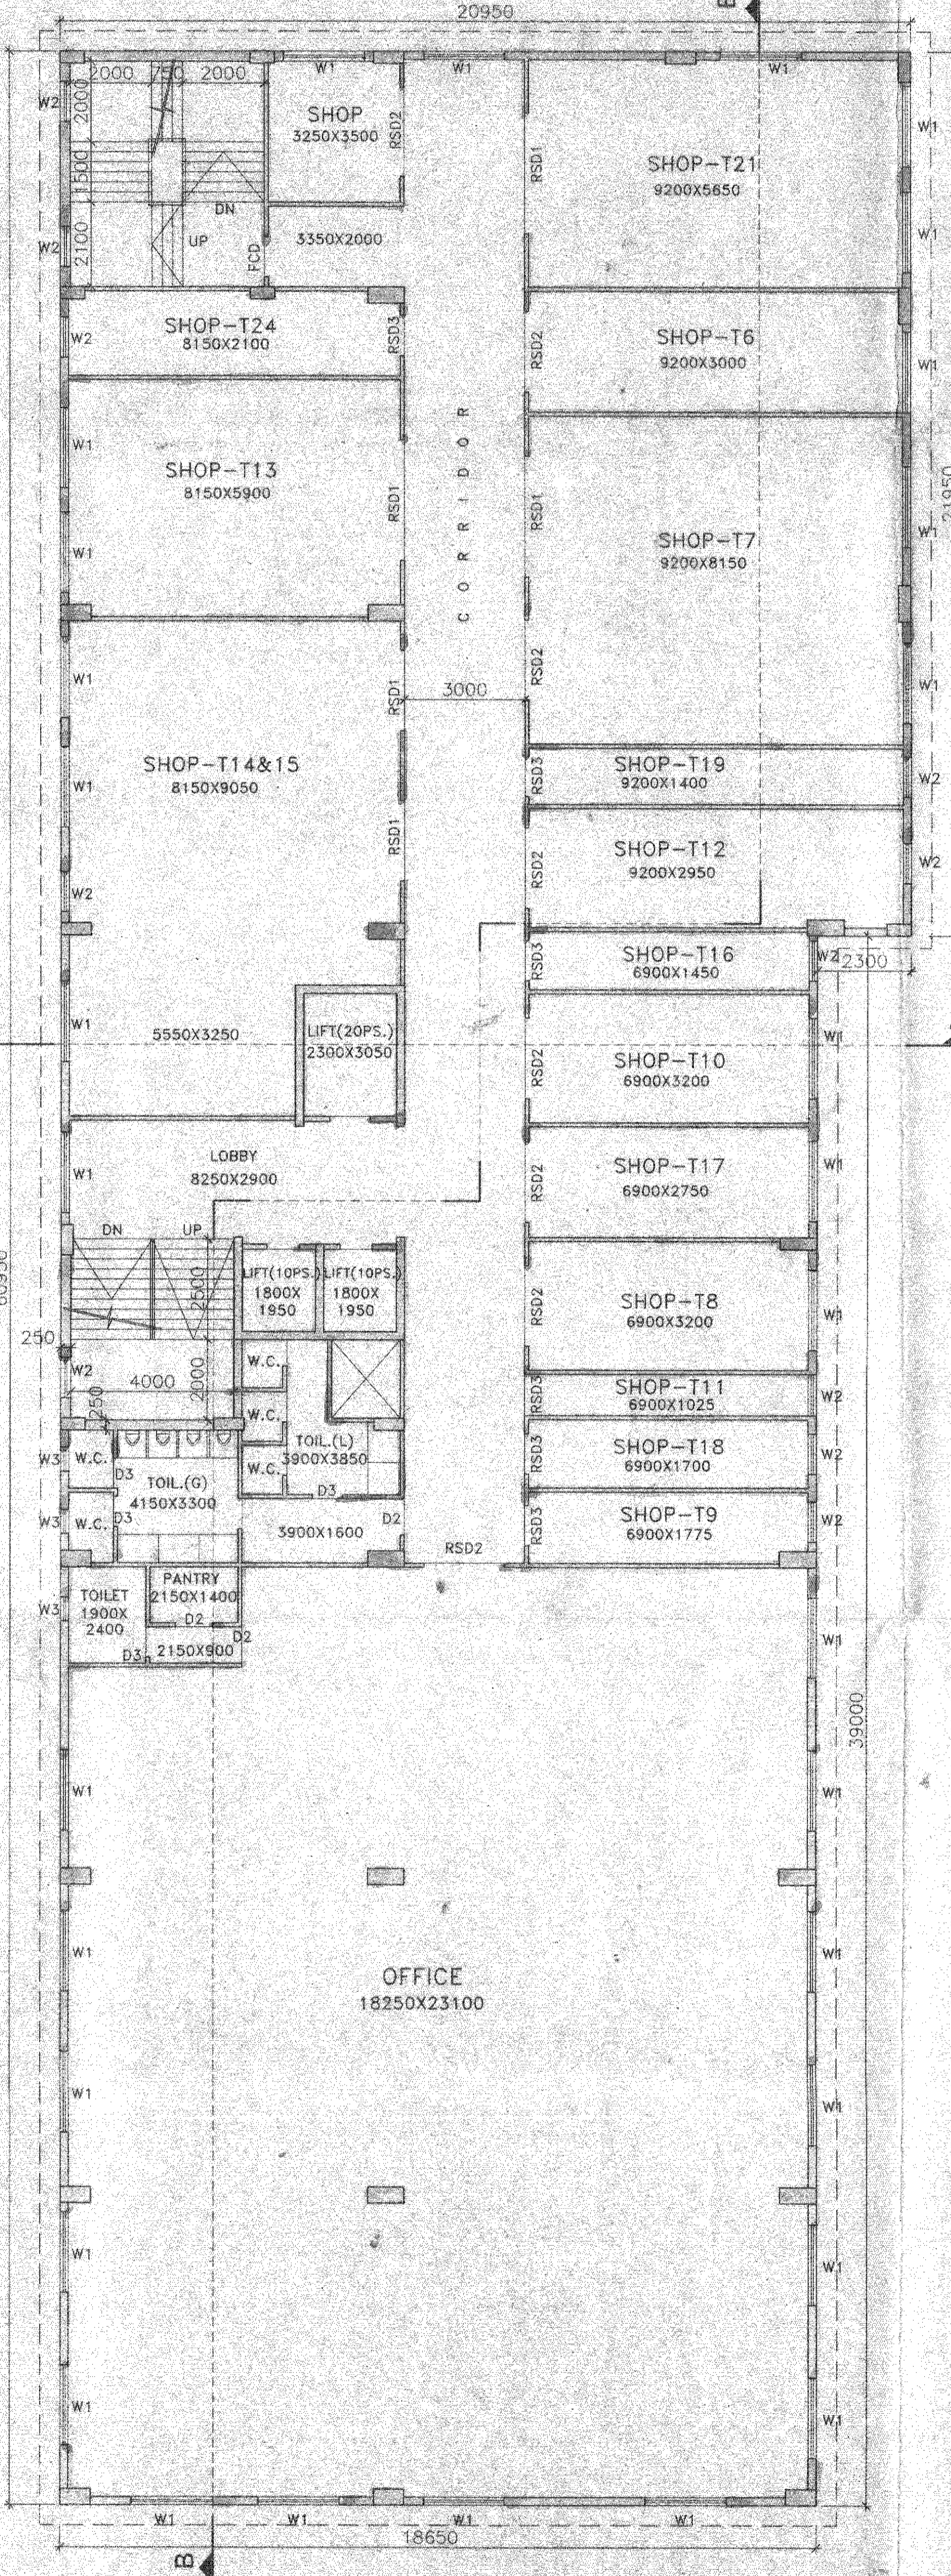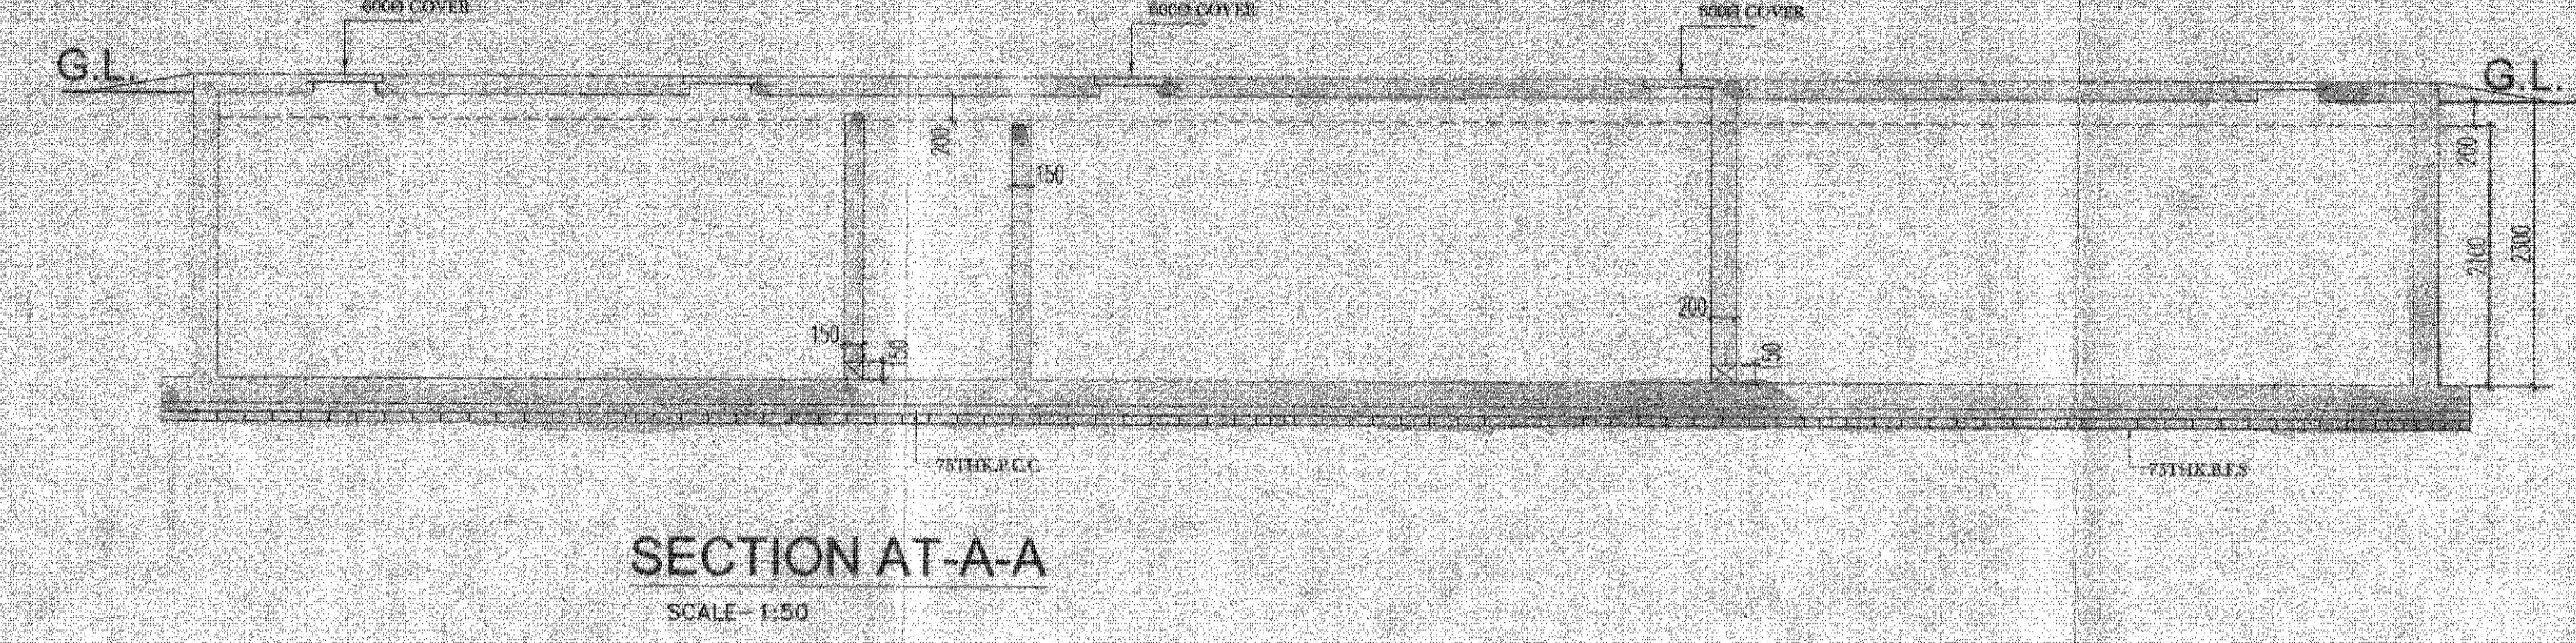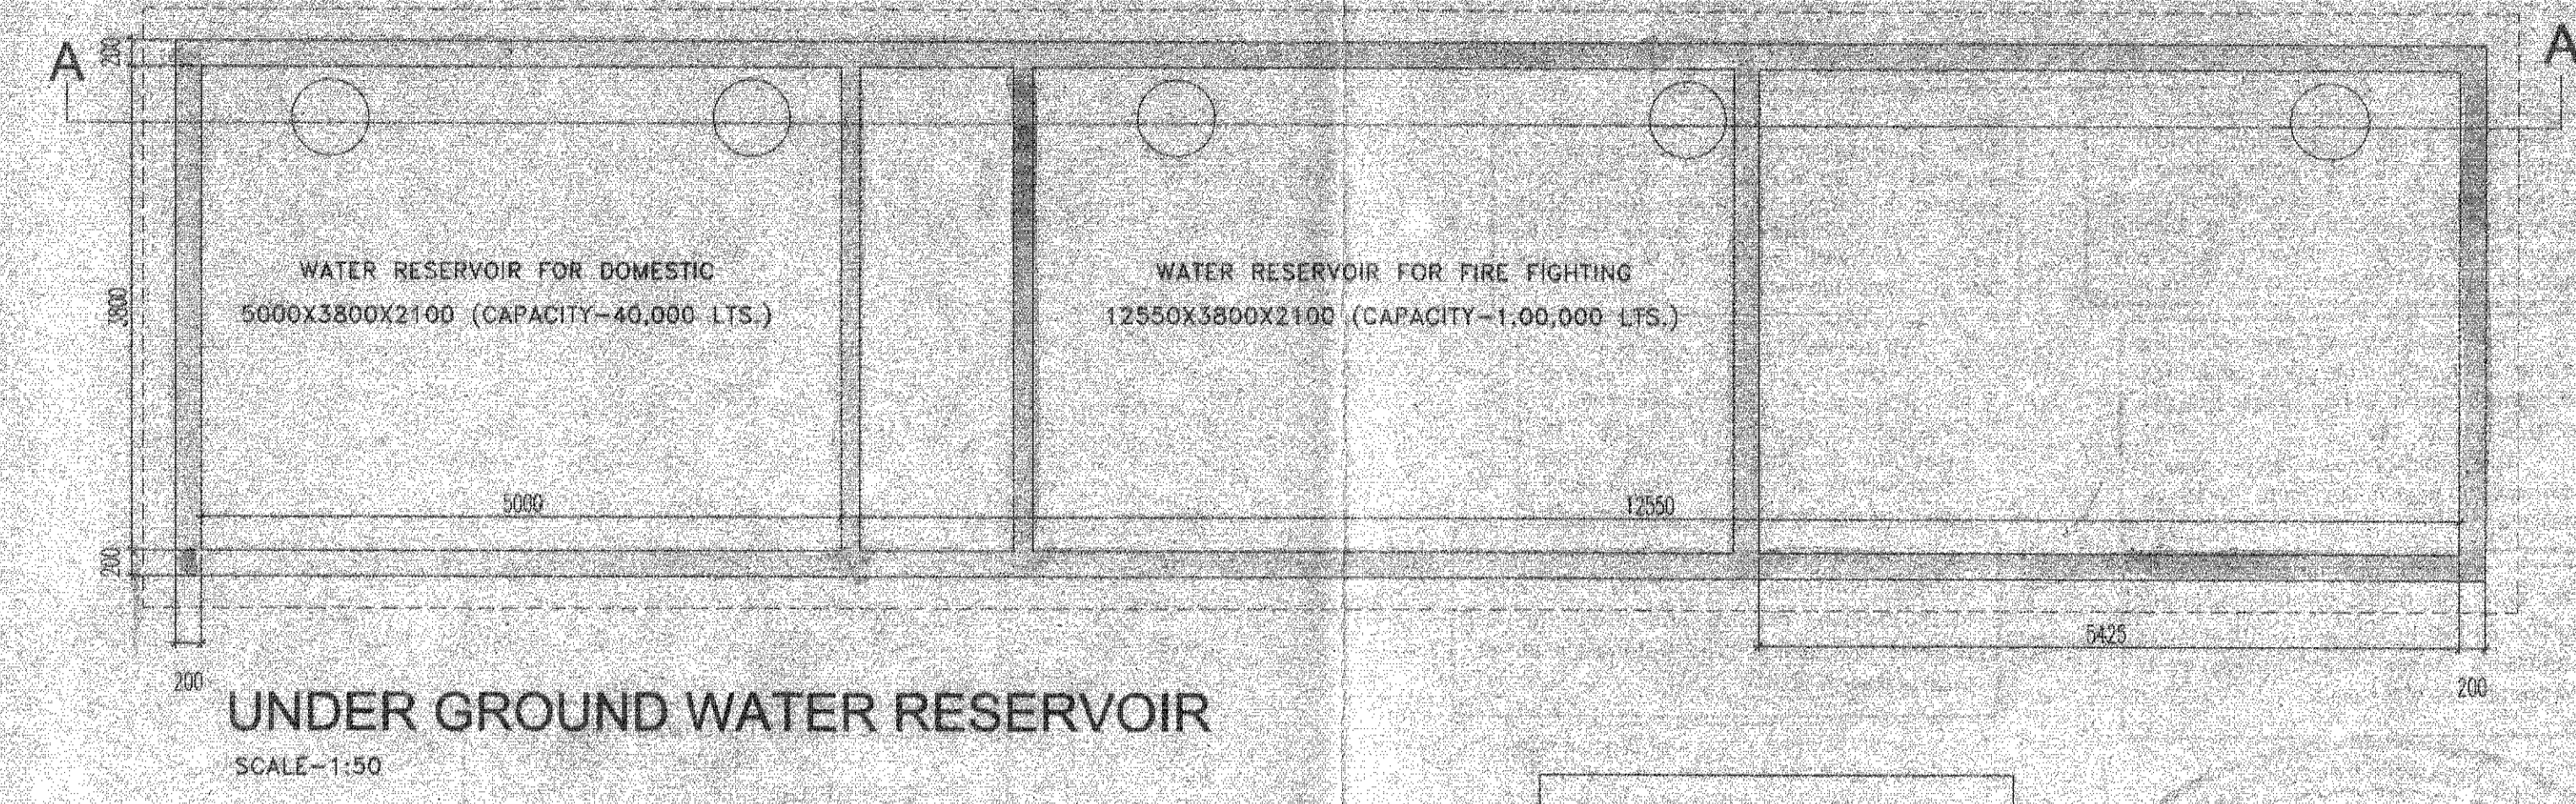

**ARCHITECT**  
**ESPACE**  
 KOLKATA  
 35A DR. SARAY BANERJEE ROAD, KOLKATA-700029  
 TEL: 91-33-24644311, 4418  
 E-MAIL: espace@es.in  
 WEBSITE: www.espaceindia.com

For Zirconia Designers Pvt. Ltd.  
**Ujjwal Uyel**  
 Director  
 21 Banerjee Road, Kolkata - 700029  
 21 Banerjee Road, Kolkata - 700029

**ARCHITECTS' CERTIFICATE**  
 THE PLOT HAS BEEN INSPECTED BY ME AND ON THAT BASIS I DO CERTIFY WITH FULL RESPONSIBILITY THAT THE PROPOSED BUILDING PLAN HAS BEEN DRAWN AS PER PROVISION OF K.M.C. BUILDING RULE 2009 AS AMENDED FROM TIME TO TIME IN COMPLIANCE WITH RULE 142 OF K.M.C. B/R/ 2009. THE PLOT IS DEMARCATED BY BOUNDARY WALL ON ALL SIDES. THE SITE PLAN AND LOCATION PLAN CONFIRMS THE SITE.

**DEBATOSH SAHU**  
 Architect + Urban Designer  
 LAKSHY, P.L., P.D., AND.  
 Regn. No. CA/87/1258  
 DEBATOSH SAHU (CA/87/1258)

**STRUCTURAL ENGINEERS' CERTIFICATE**  
 THE STRUCTURAL DESIGN AND DRAWINGS OF BOTH FOUNDATION & SUPERSTRUCTURE OF THE BUILDING HAS BEEN MADE BY ME CONSIDERING ALL POSSIBLE LOADS INCLUDING THE SEISMIC LOAD AS PER THE NATIONAL BUILDING CODE OF INDIA AND CERTIFIED THAT IT IS SAFE AND STABLE IN ALL RESPECTS.

**BIREK BIKASH MULLICK**  
 E. S. E. - 1/76  
 KOLKATA MUNICIPAL CORPORATION  
 BIREK BIKASH MULLICK  
 SIGNATURE OF STRUCTURAL ENGINEER & SEAL

**KOUSHIK SENGUPTA**  
 KOUSHIK SENGUPTA  
 E. S. E. (M.E. STRUCTURE)  
 STRUCTURAL ENGINEER (M.C.I.)  
 E.S.E. - 1076/S

**KOUSHIK SENGUPTA**  
 SIGNATURE OF STRUCTURAL REVIEWER & SEAL

**KOLKATA MUNICIPAL CORPORATION**  
 BUILDING PERMIT  
 No. 3448/2019 (U/R-142)  
 Date: 11/11/2018  
 BOROUGHS - V