


CAR PARKING PLAN FOR 6+IV STORIED RESIDENTIAL CUM COMMERCIAL BUILDING OF SRI KALYAN SENGUPTA S/O. LT.AMAR SENGUPTA TO BE CONSTRUCTED AT C.S. PLOT NO.-79(P) L.R. PLOT NO.- 79/3386, L.R. KH. NO.- 3020, MOUZA- MOHISHILA, J.L. NO.- 37, BEARING HOLDING NO.- 27(31), MOHISHILA COLONY P.S.- ASANSOL , DIST.- PASHIM BURDHAMAN IN WARD NO.-86 (N), UNDER ASANSOL MUNICIPAL CORPORATION.

SANCTION PLAN MEMO NO. -616/BP/AMC/HO/19 DATE - 27/05/2019

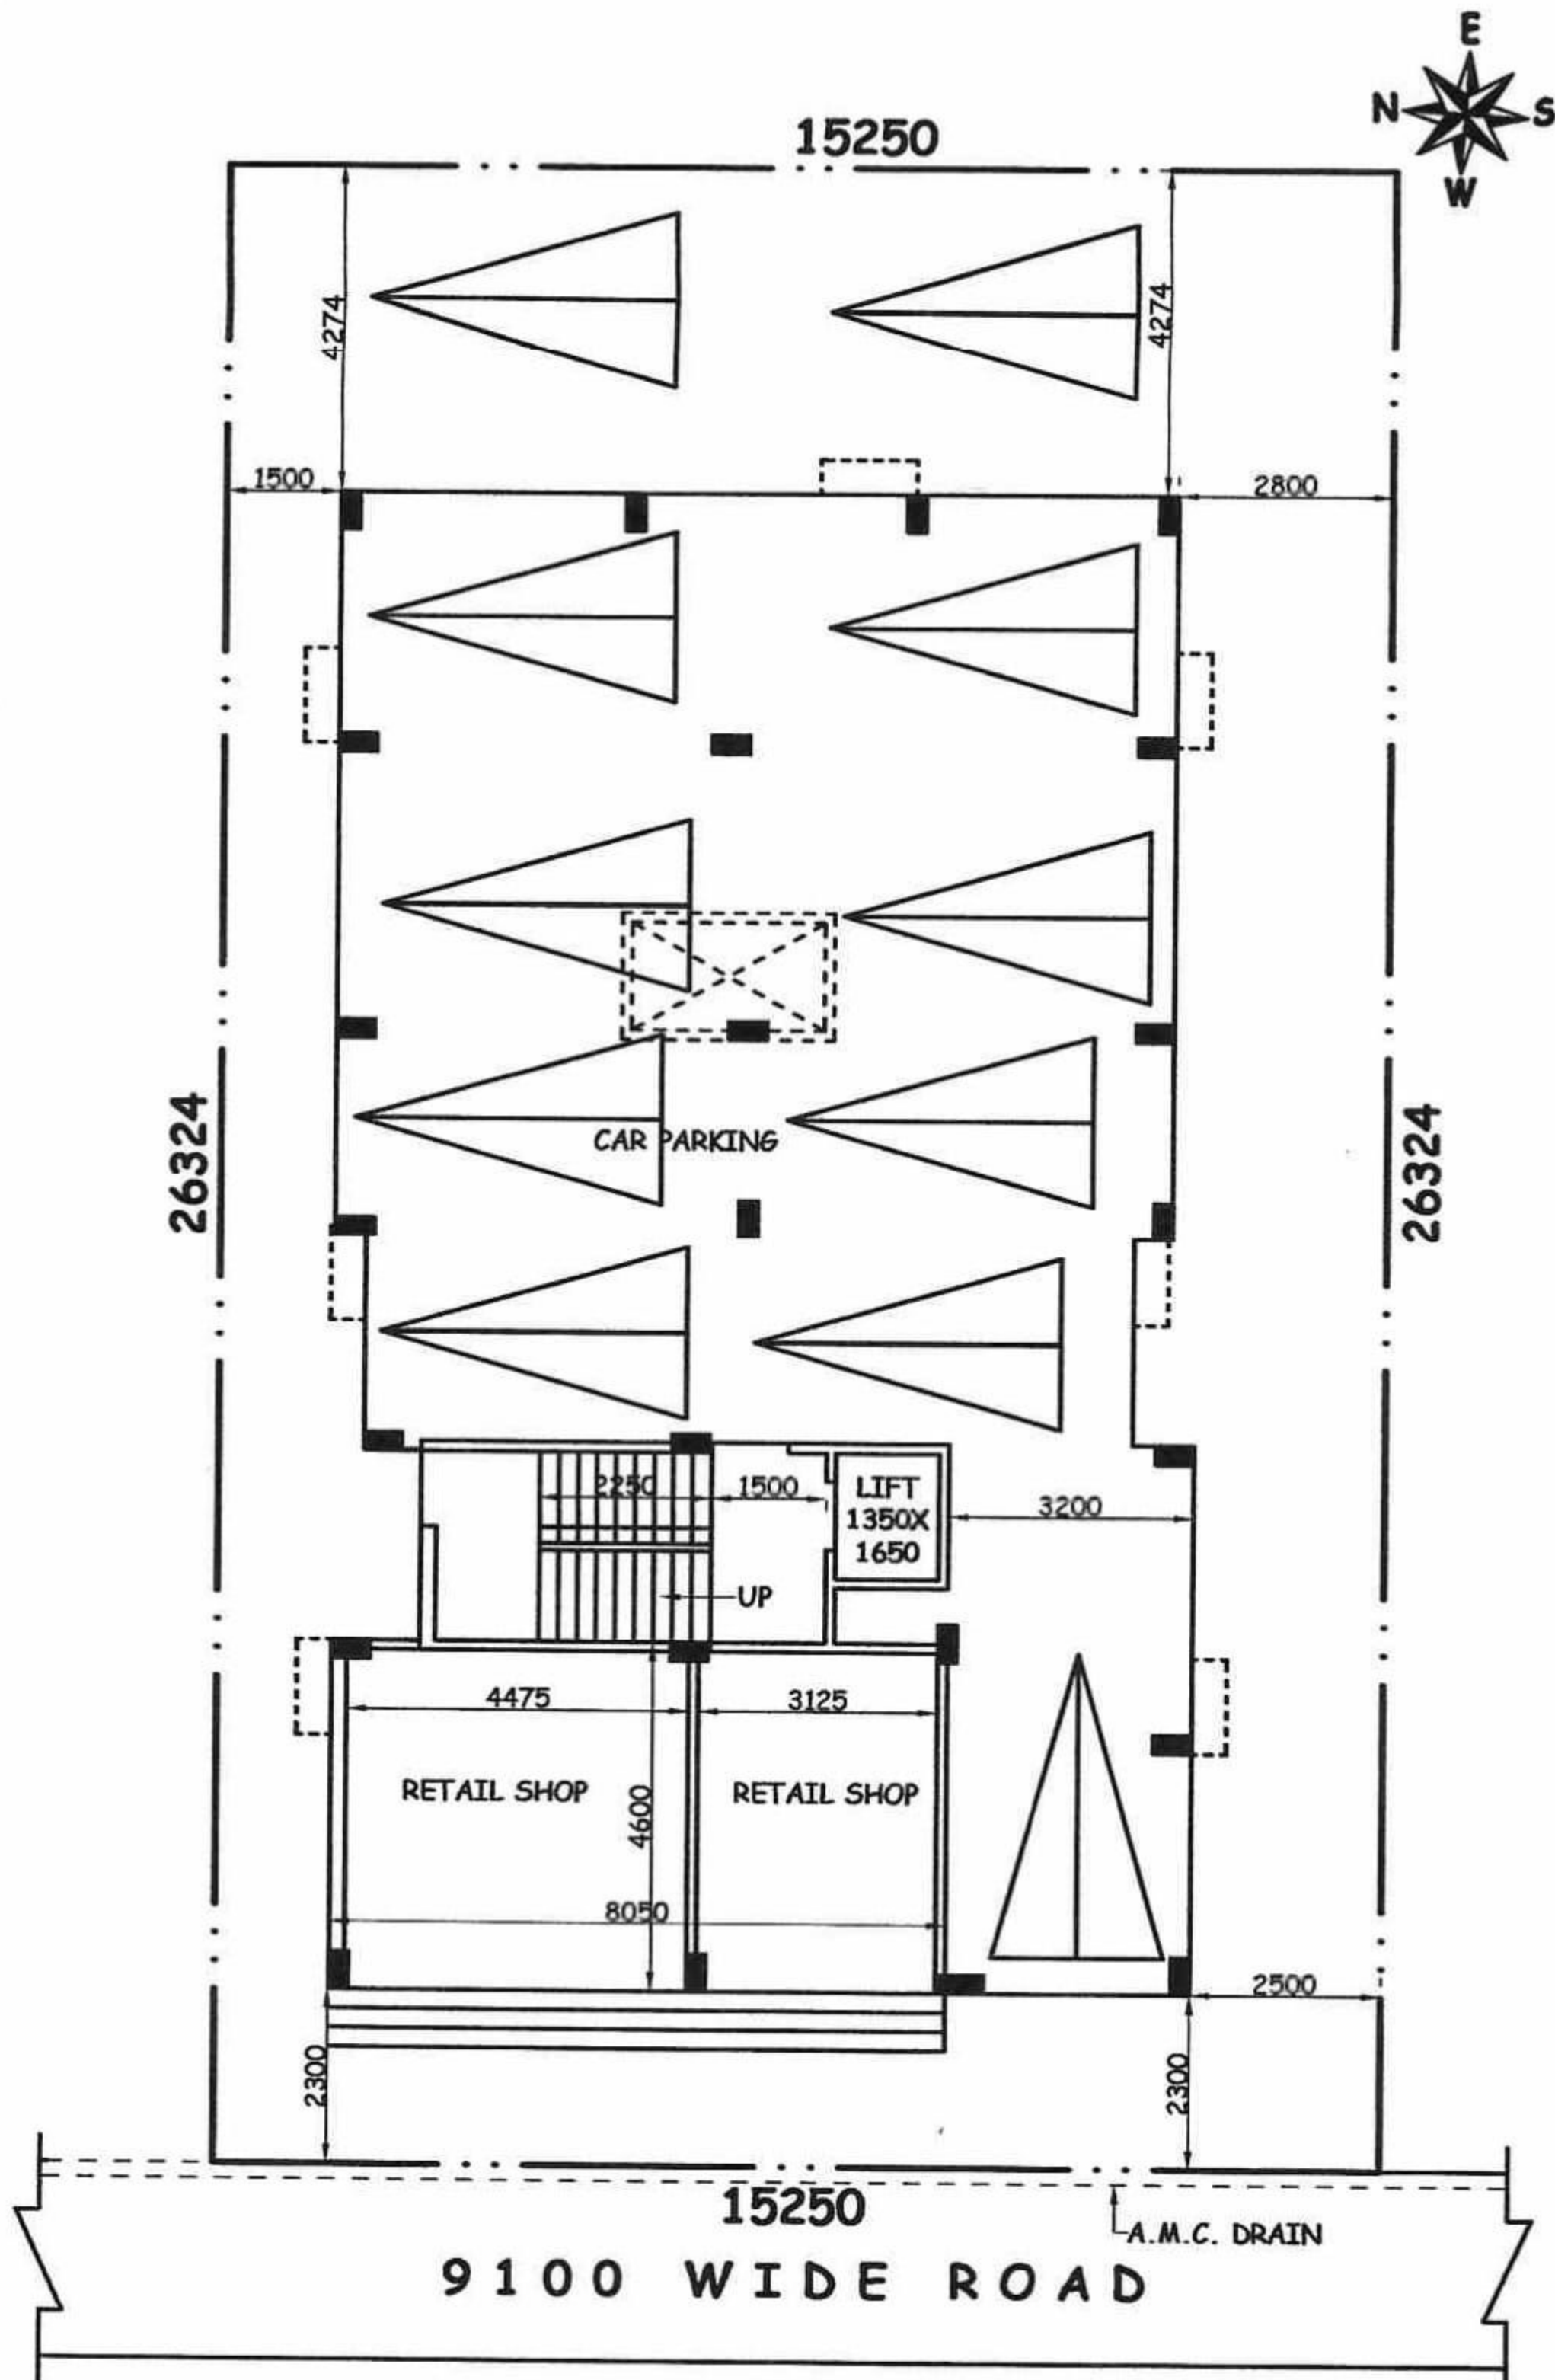

GROUND FLOOR PLAN

SCALE=1:100

No. of Covered Parking - 9
 No. of Open Parking - 2
 Total Parking - 11
 Size of Each Parking - 120 Sqft.

Tapas Kumar Das
 Licenced Building Surveyor
 Asansol Municipal Corporation
 Lic No-049/AMC/20.....20.....