


**SCHEDULE OF ROOF, L.M.R. FLOOR & ROOF BEAMS, WATER TANK PLATFORM BEAMS & MUMTY ROOF BEAMS FOR BLOCK-1 & 3**


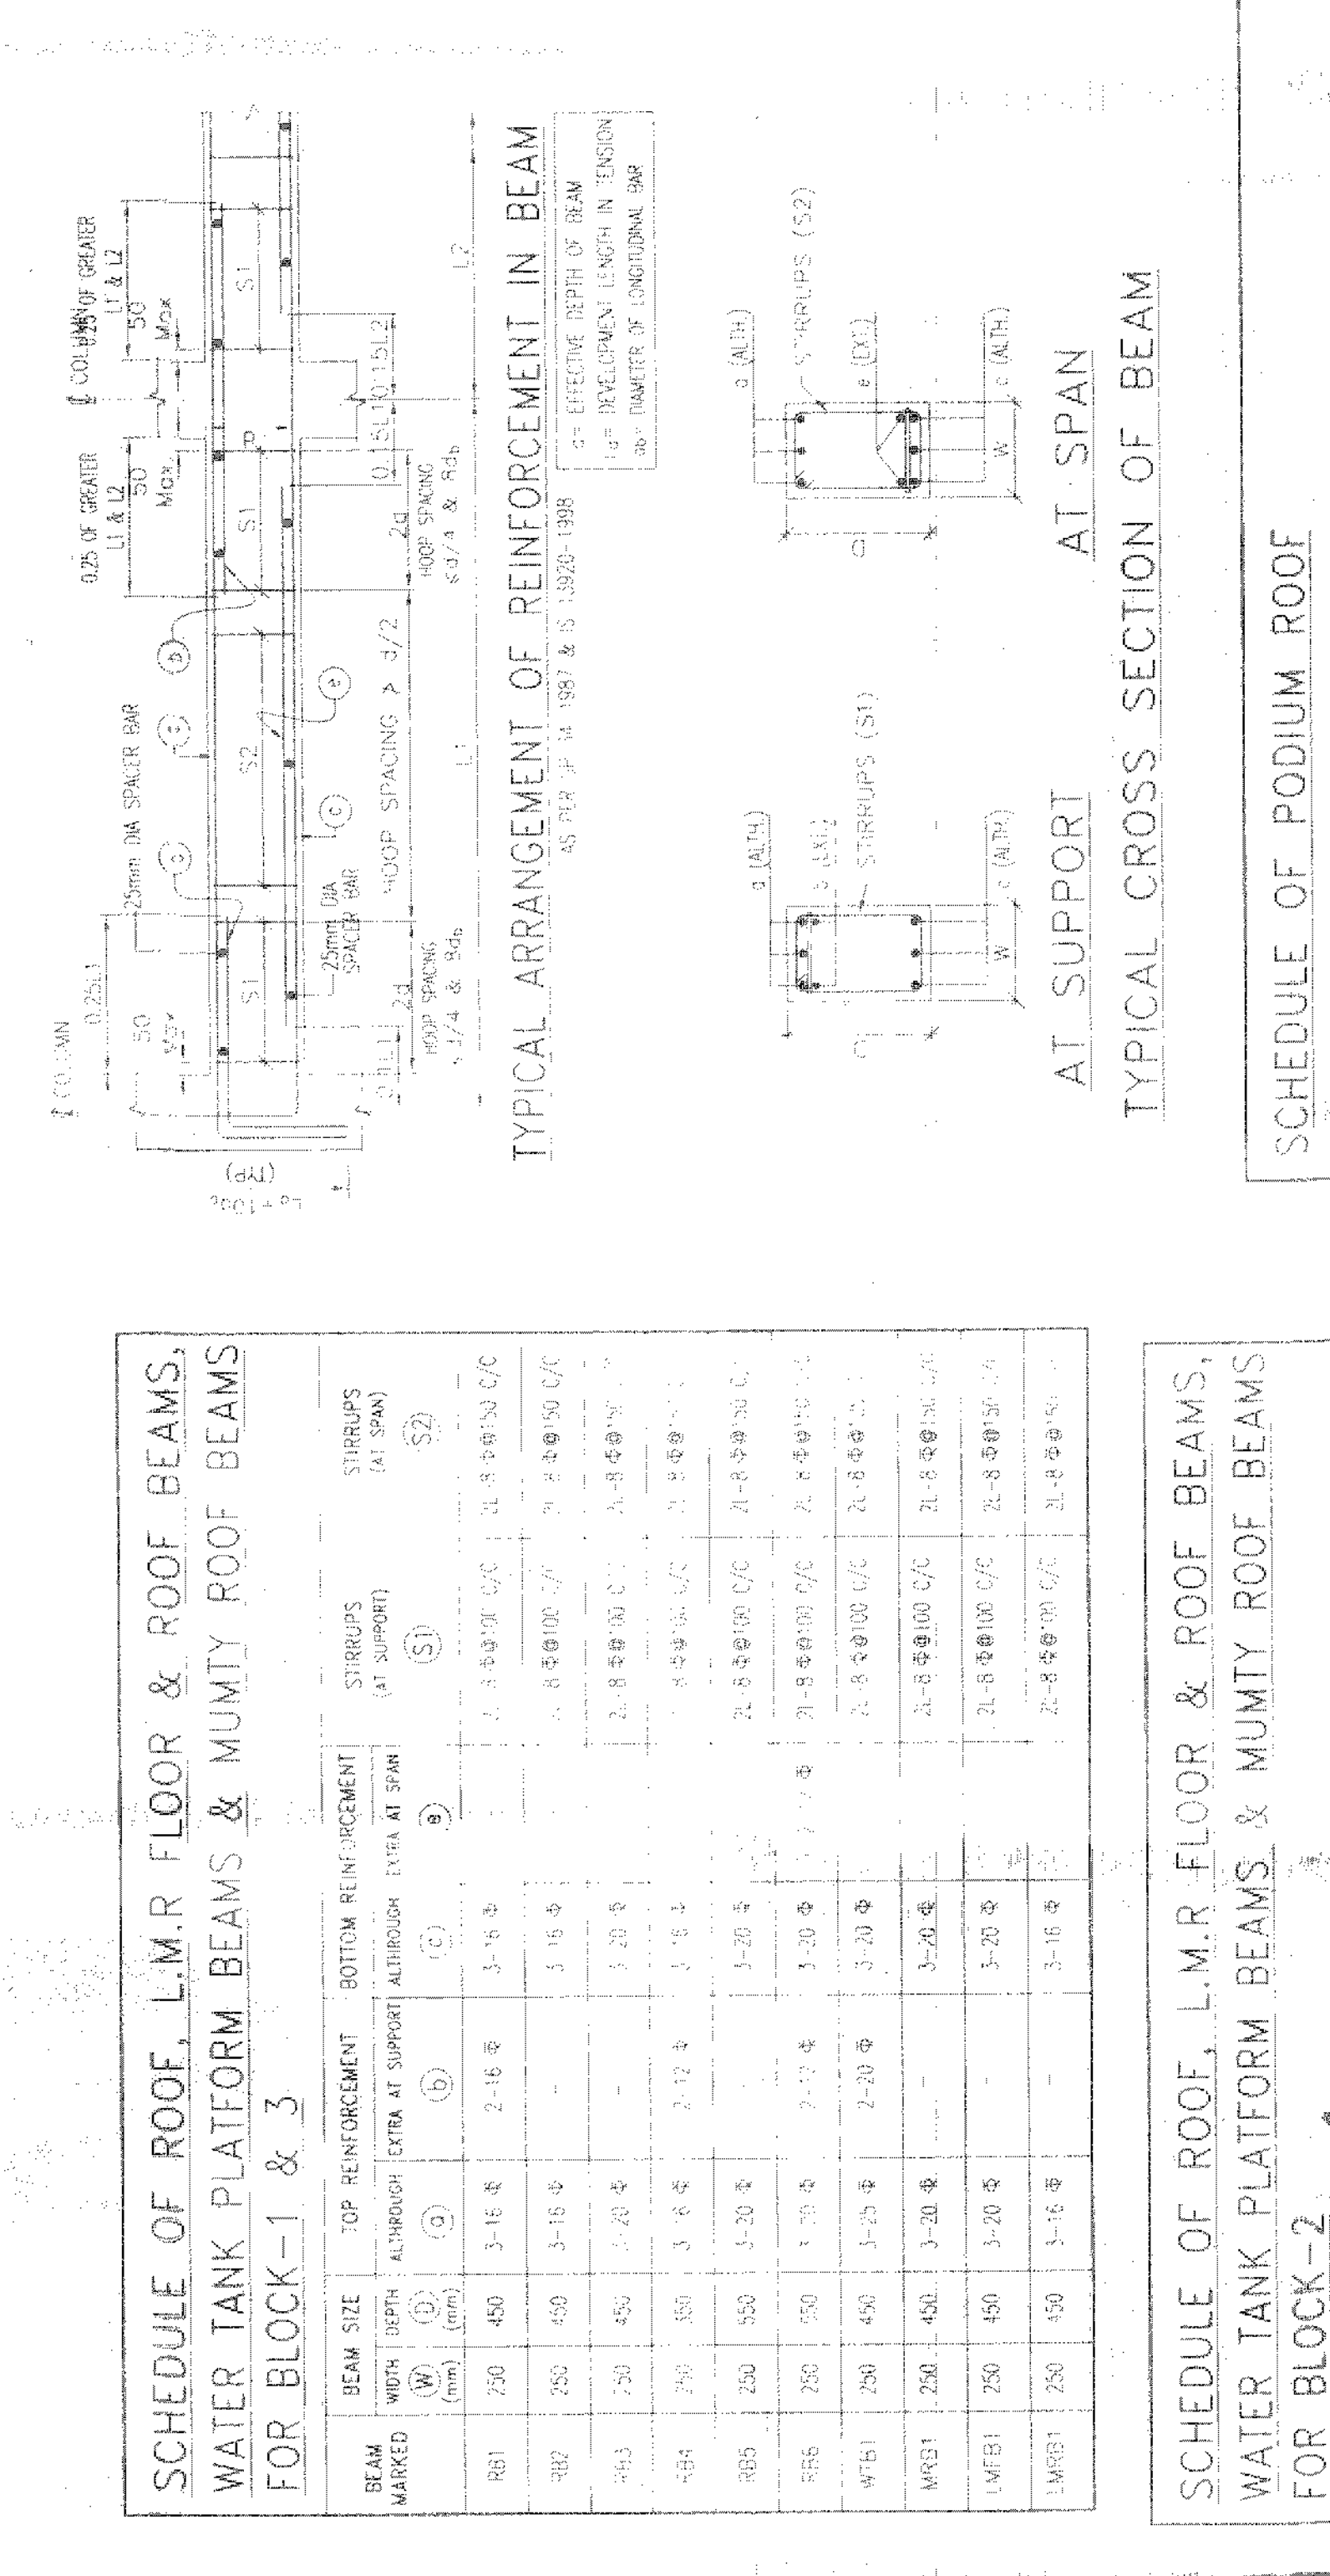

**SCHEDULE OF PODIUM ROOF**









