


# PHASE - 7

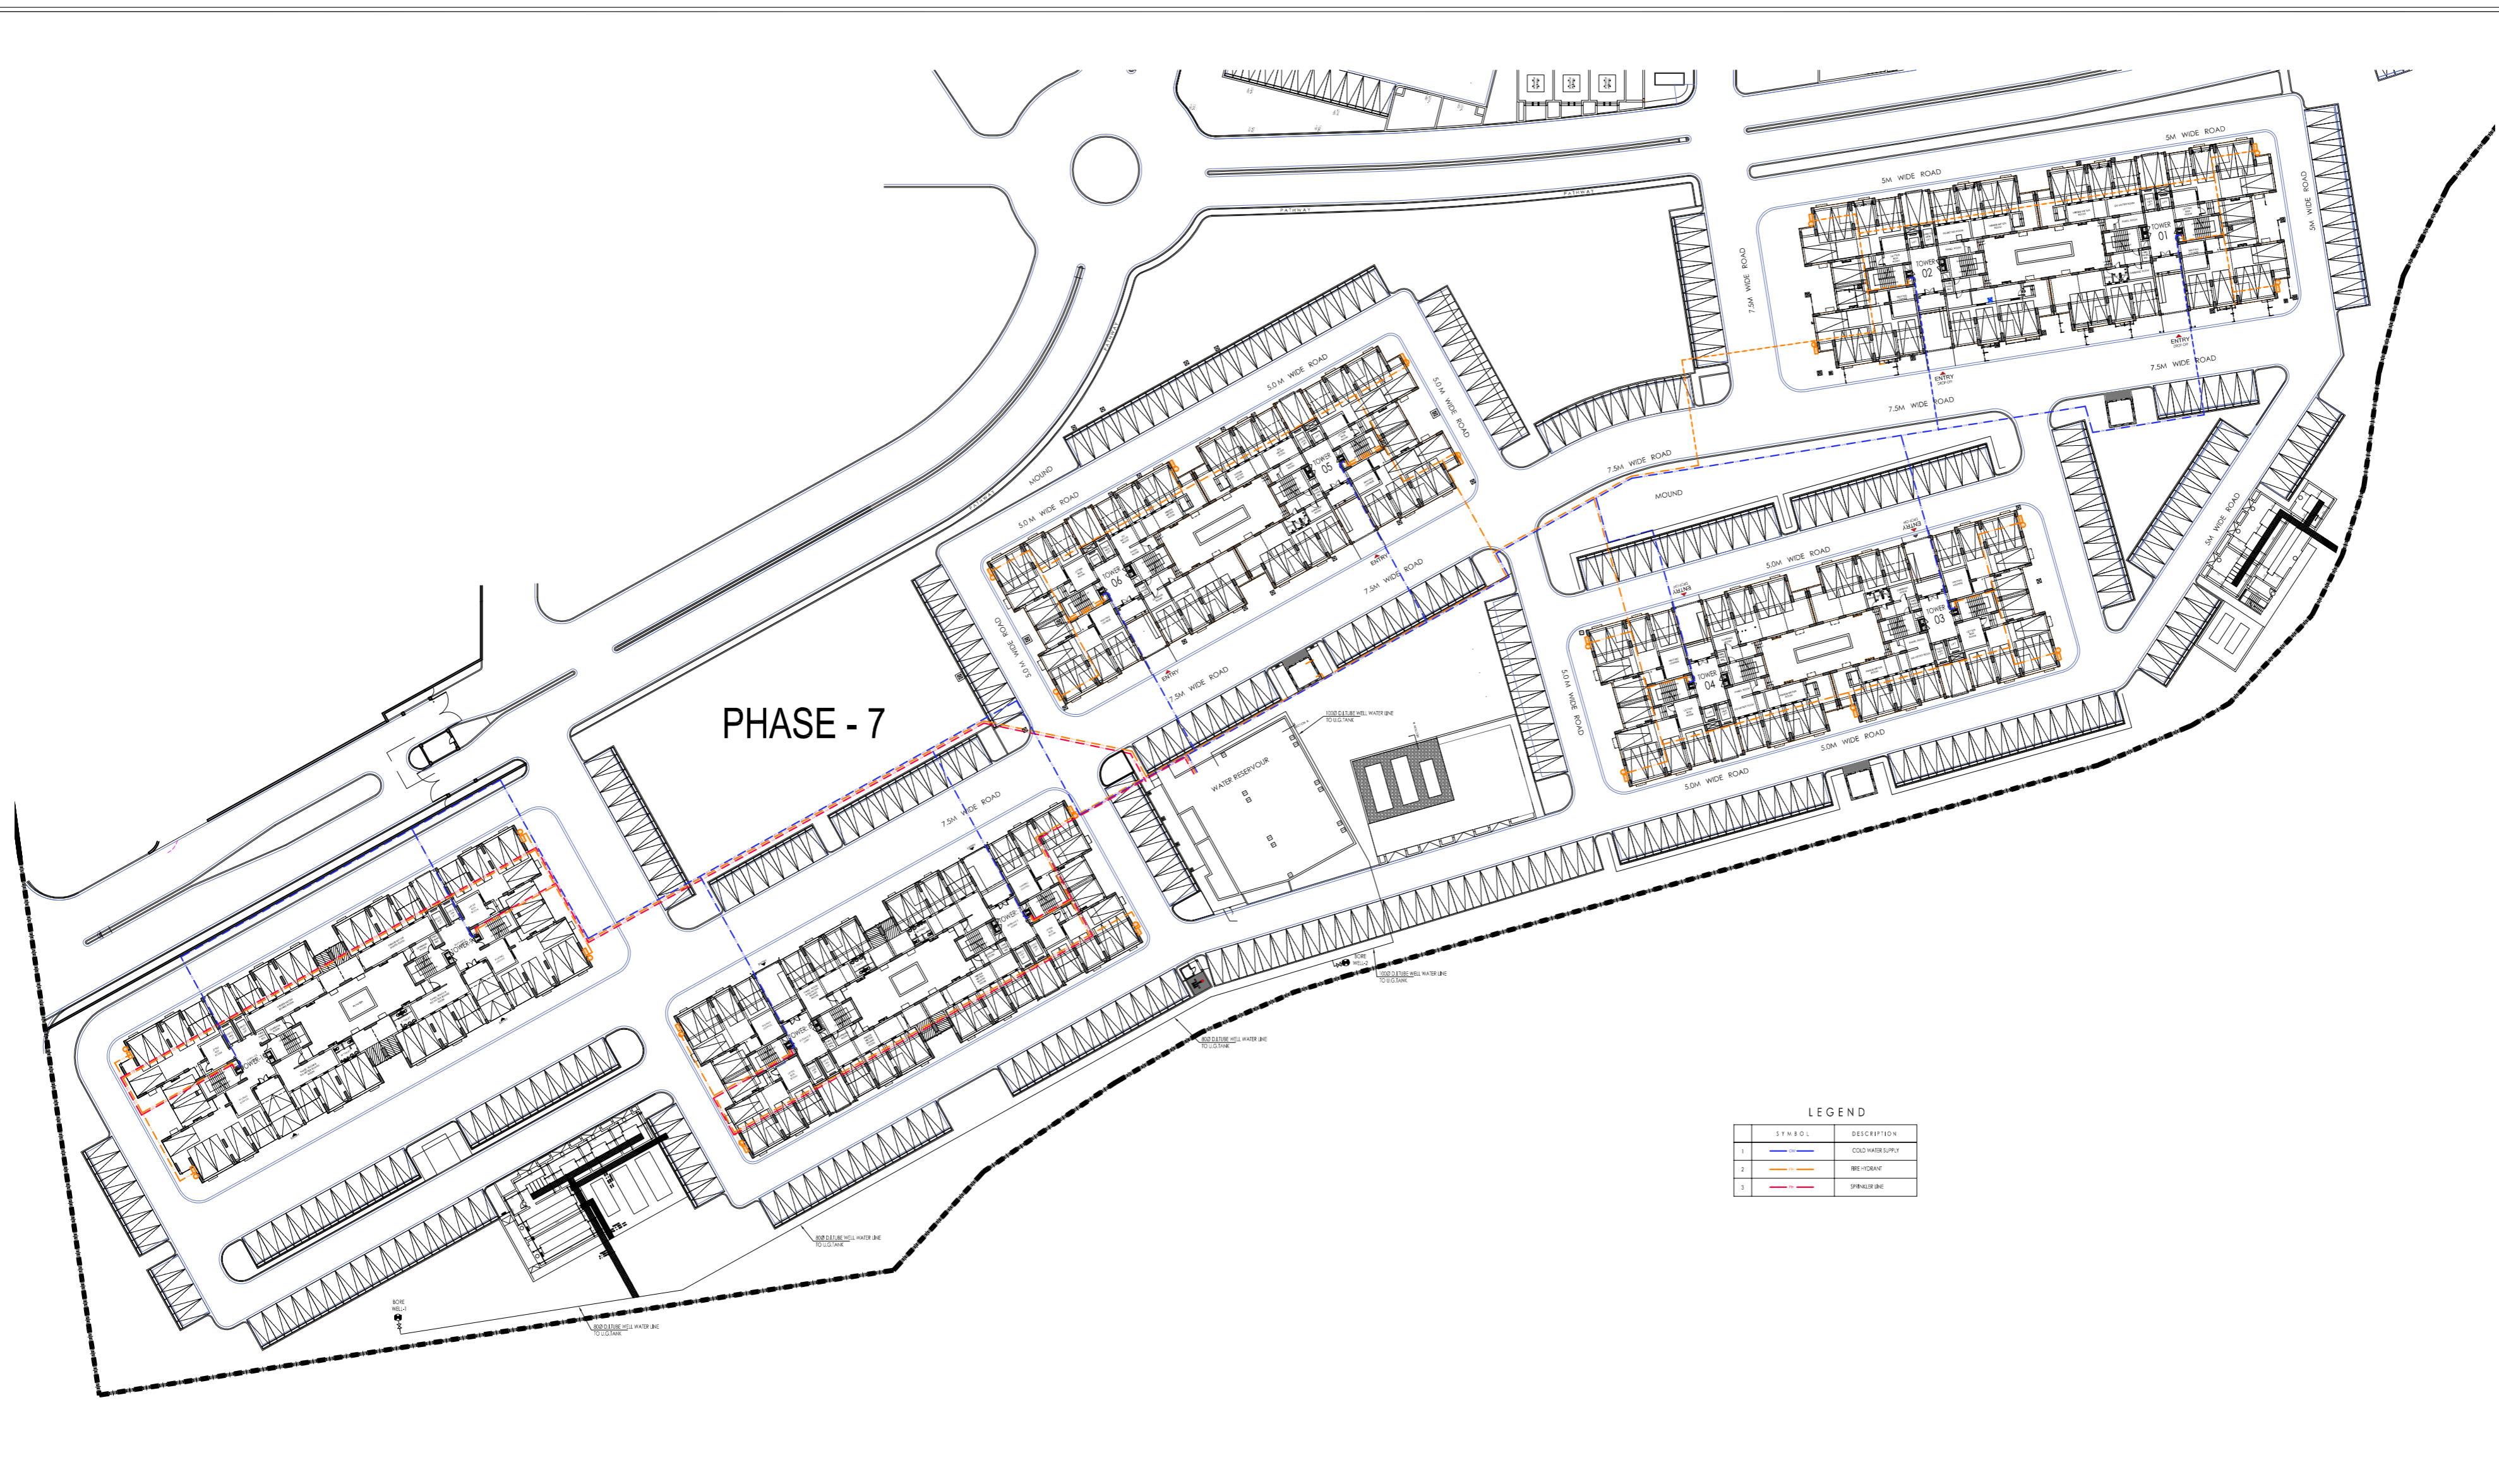

LEGEND

SYMBOL	DESCRIPTION
1	COLD WATER SUPPLY
2	FIRE HYDRANT
3	FIRE SPROINKLER

DRAWING TITLE:  
**FIRE FIGHTING FACILITIES AND DRINKING WATER FACILITIES**

PROJECT NAME:  
**UNIWORLD CITY : FRESCO (PHASE 7)**  
 AT PLOT NO IIB/2, AT NEW TOWN, KOLKATA.

