

**AREA STATEMENT**

AREA OF LAND AS PER DEED : 09 K. 10CH. 32 SQ.FT. = 647.03 SQ.M.  
 PHYSICAL MEASUREMENT : 647.03 SQ.M.  
 PERMISSIBLE GROUND COVERAGE : (50%) : 323.52 SQ.M.  
 PERMISSIBLE F.A.R. : 1.75  
 PERMISSIBLE AREA AS PER F.A.R. = 1132.30  
 PROPOSED GROUND COVERAGE : 281.34 SQ.M.


PROPOSED GROUND FLOOR AREA : 275.48 SQ.M. (WITH LIFT-WELL)  
 PROPOSED CAR-PARKING AREA : 178.18 SQ.M.  
 PROPOSED COMMERCIAL AREA : 51.57 SQ.M.  
 PROPOSED TYP. (1, 2, 3 & 4) FL. AREA : (279.98 (2.23+1.44)) = 277.31 SQ.M.  
 PROPOSED TOTAL FLOOR AREA : 1084.72 SQ.M.  


REQUIRED NOS. OF CAR = 5 NOS.  
 REQUIRED PARKING AREA = 5x25 = 125 SQ.M.  
 PROVIDED NOS. OF CAR = 9 NOS.  
 PROVIDED COVERED PARKING AREA = 178.18 SQ.M.  
 PROPOSED HEIGHT : 15.5 M.  
 PROPOSED F.A.R. : 1331.94 / 647.03 = 1.7495  
 PROPOSED SERVICE AREA = 10.29 SQ.M.  
 NO. OF FLAT = 6 X 4 = 24 NOS.

- SPECIFICATION**
- ALL DIMENSIONS ARE IN M.M. UNLESS OTHERWISE SPECIFIED.
  - ALL PARTITION WALLS ARE 75.125 M.M. UNLESS OTHERWISE SPECIFIED.
  - BRICK WORK OF ALL 75 WALLS SHALL BE IN C.M. (1:3).
  - 15 M.M. TH. C.P. PLASTER WITH C.M. (1:3) FOR OUTER WALLS.
  - 10 M.M. TH. C.P. PLASTER WITH C.M. (1:3) FOR INNER WALLS.

















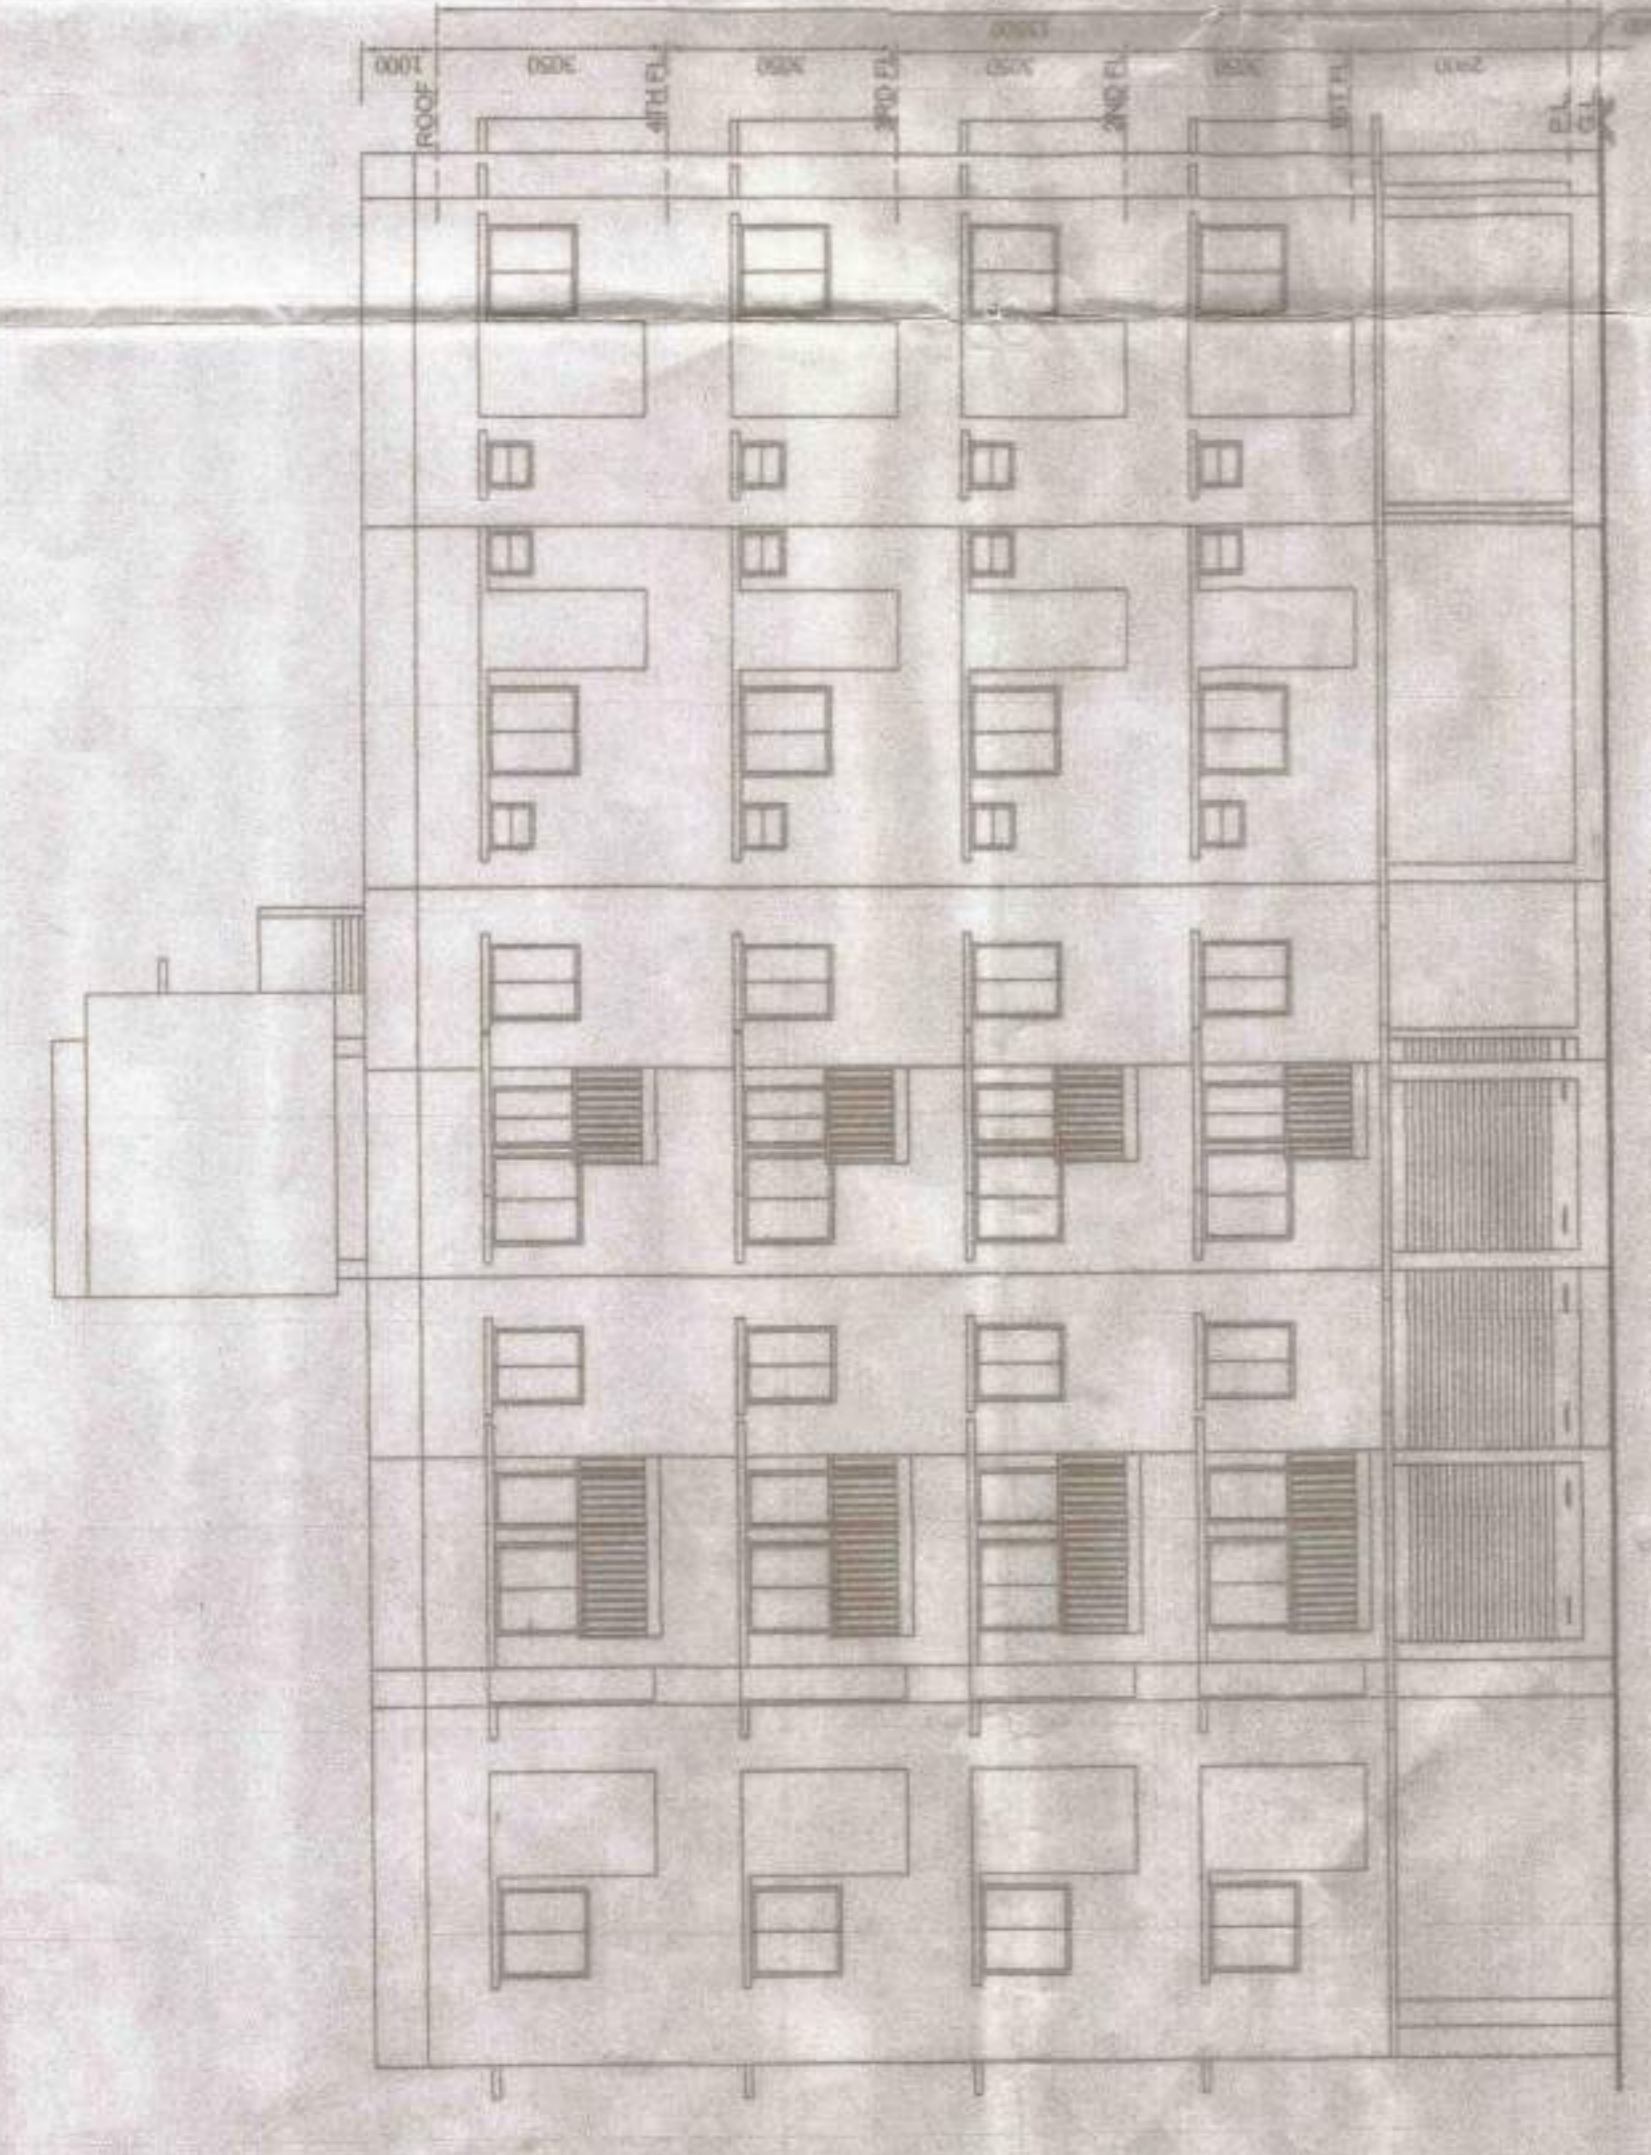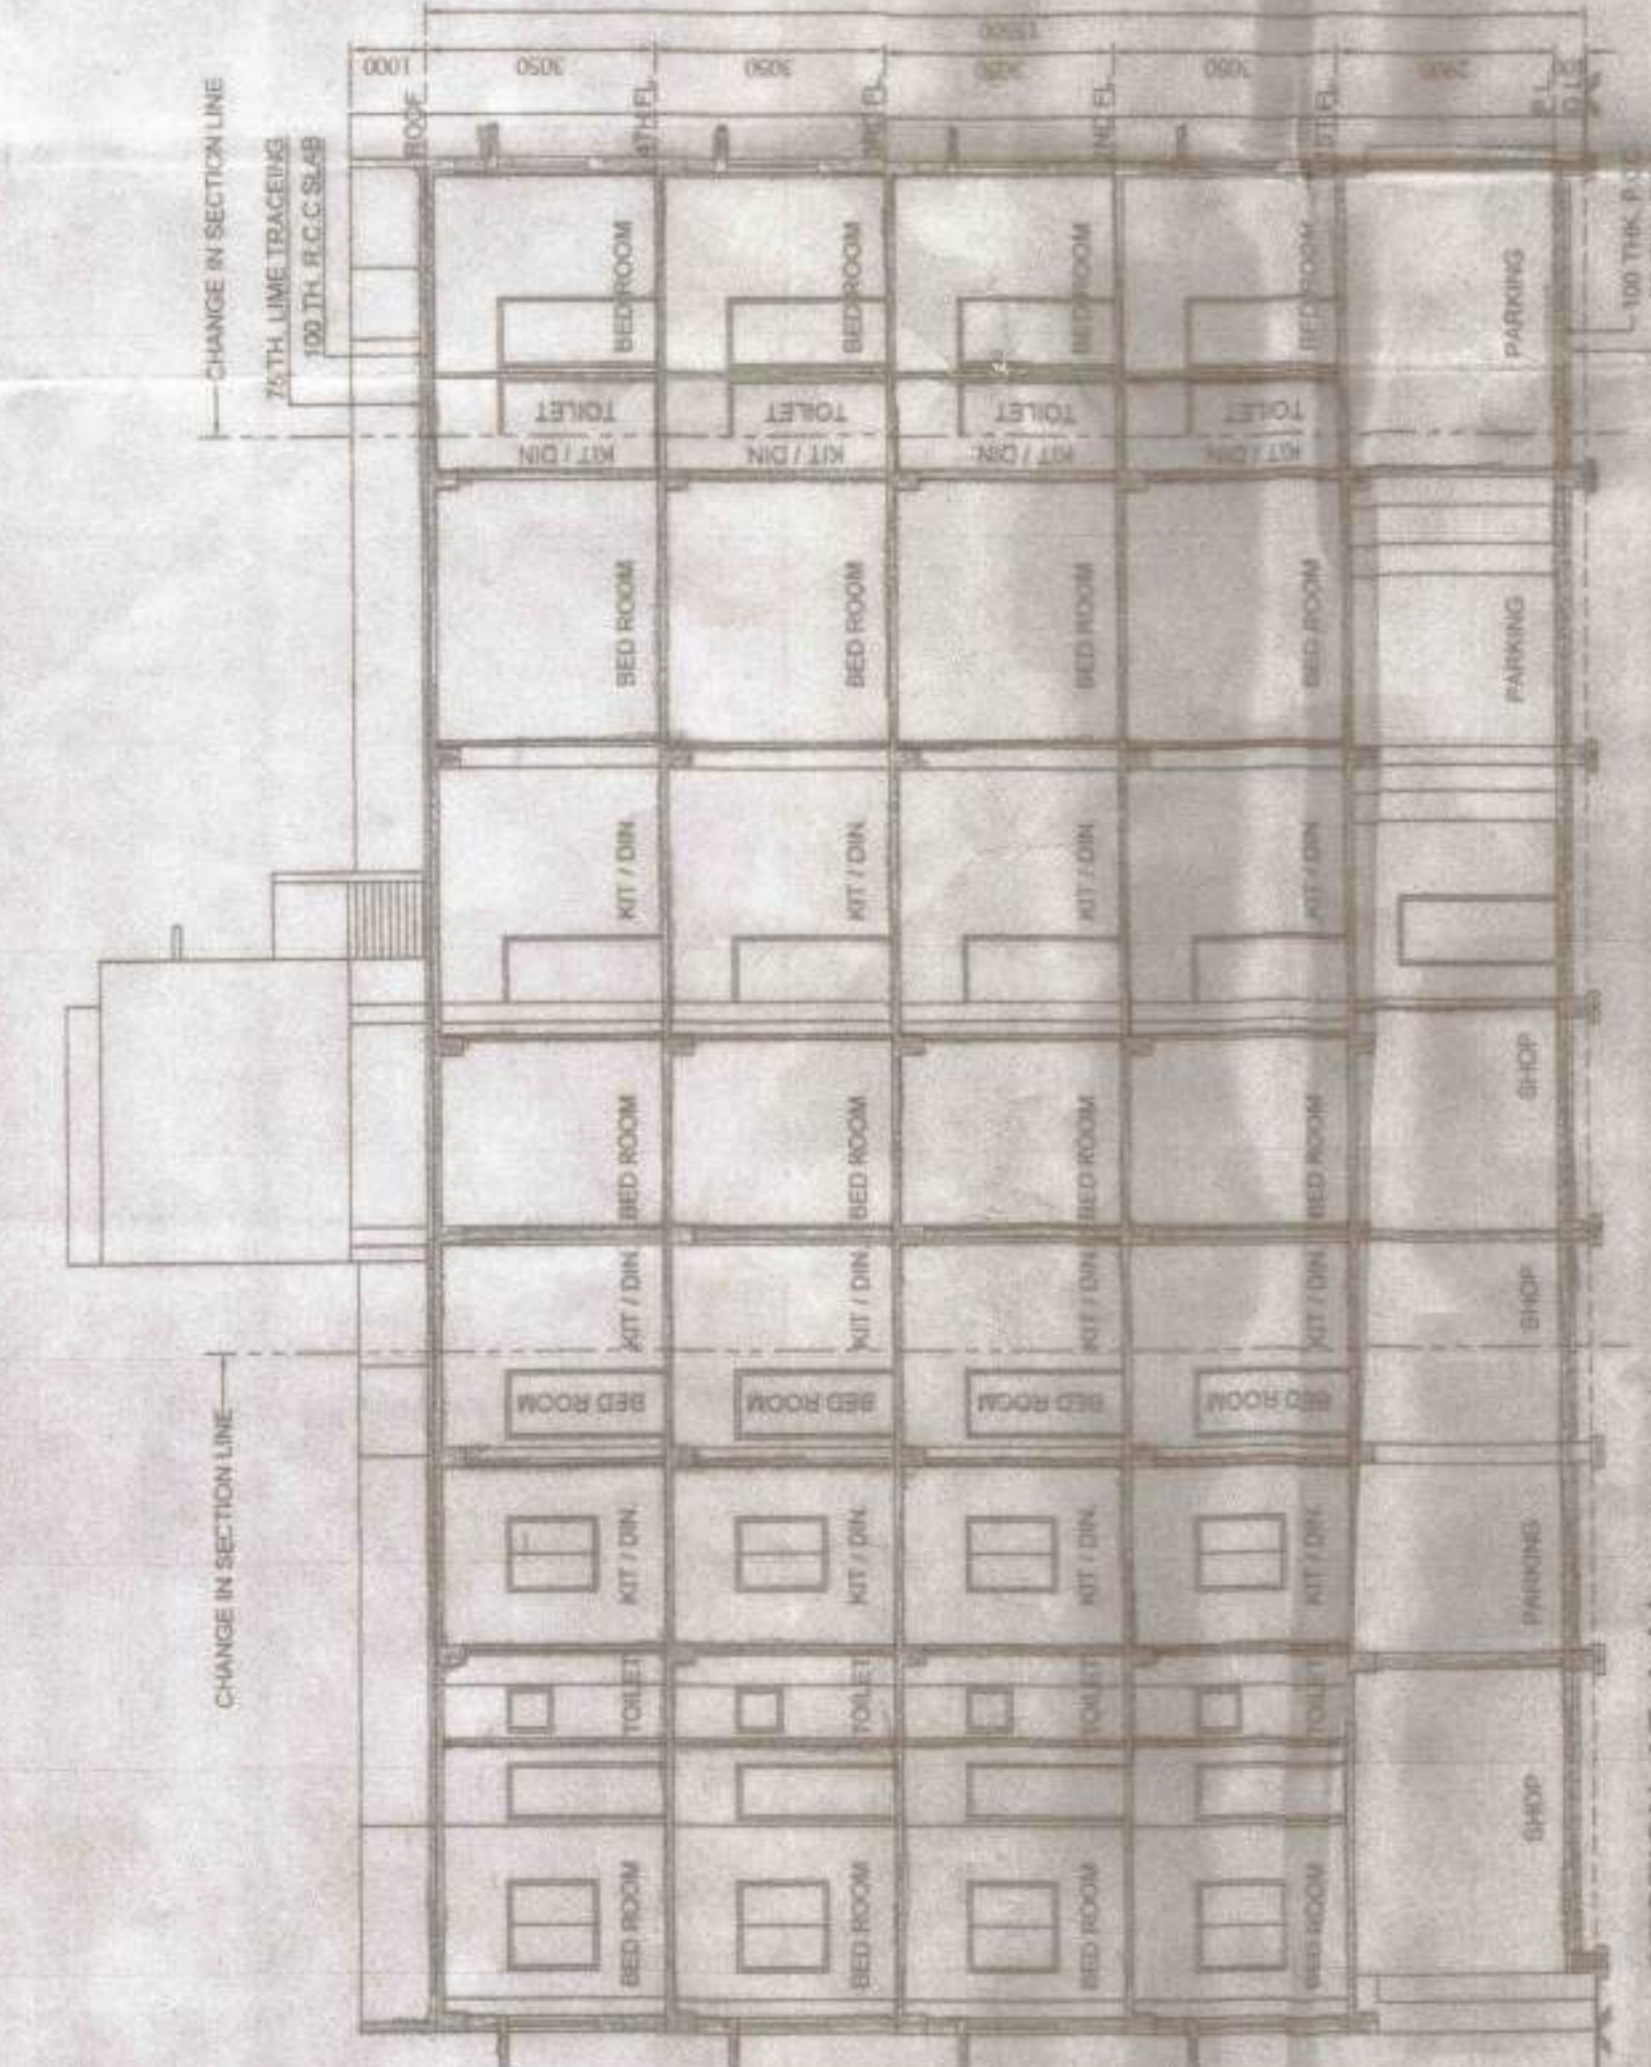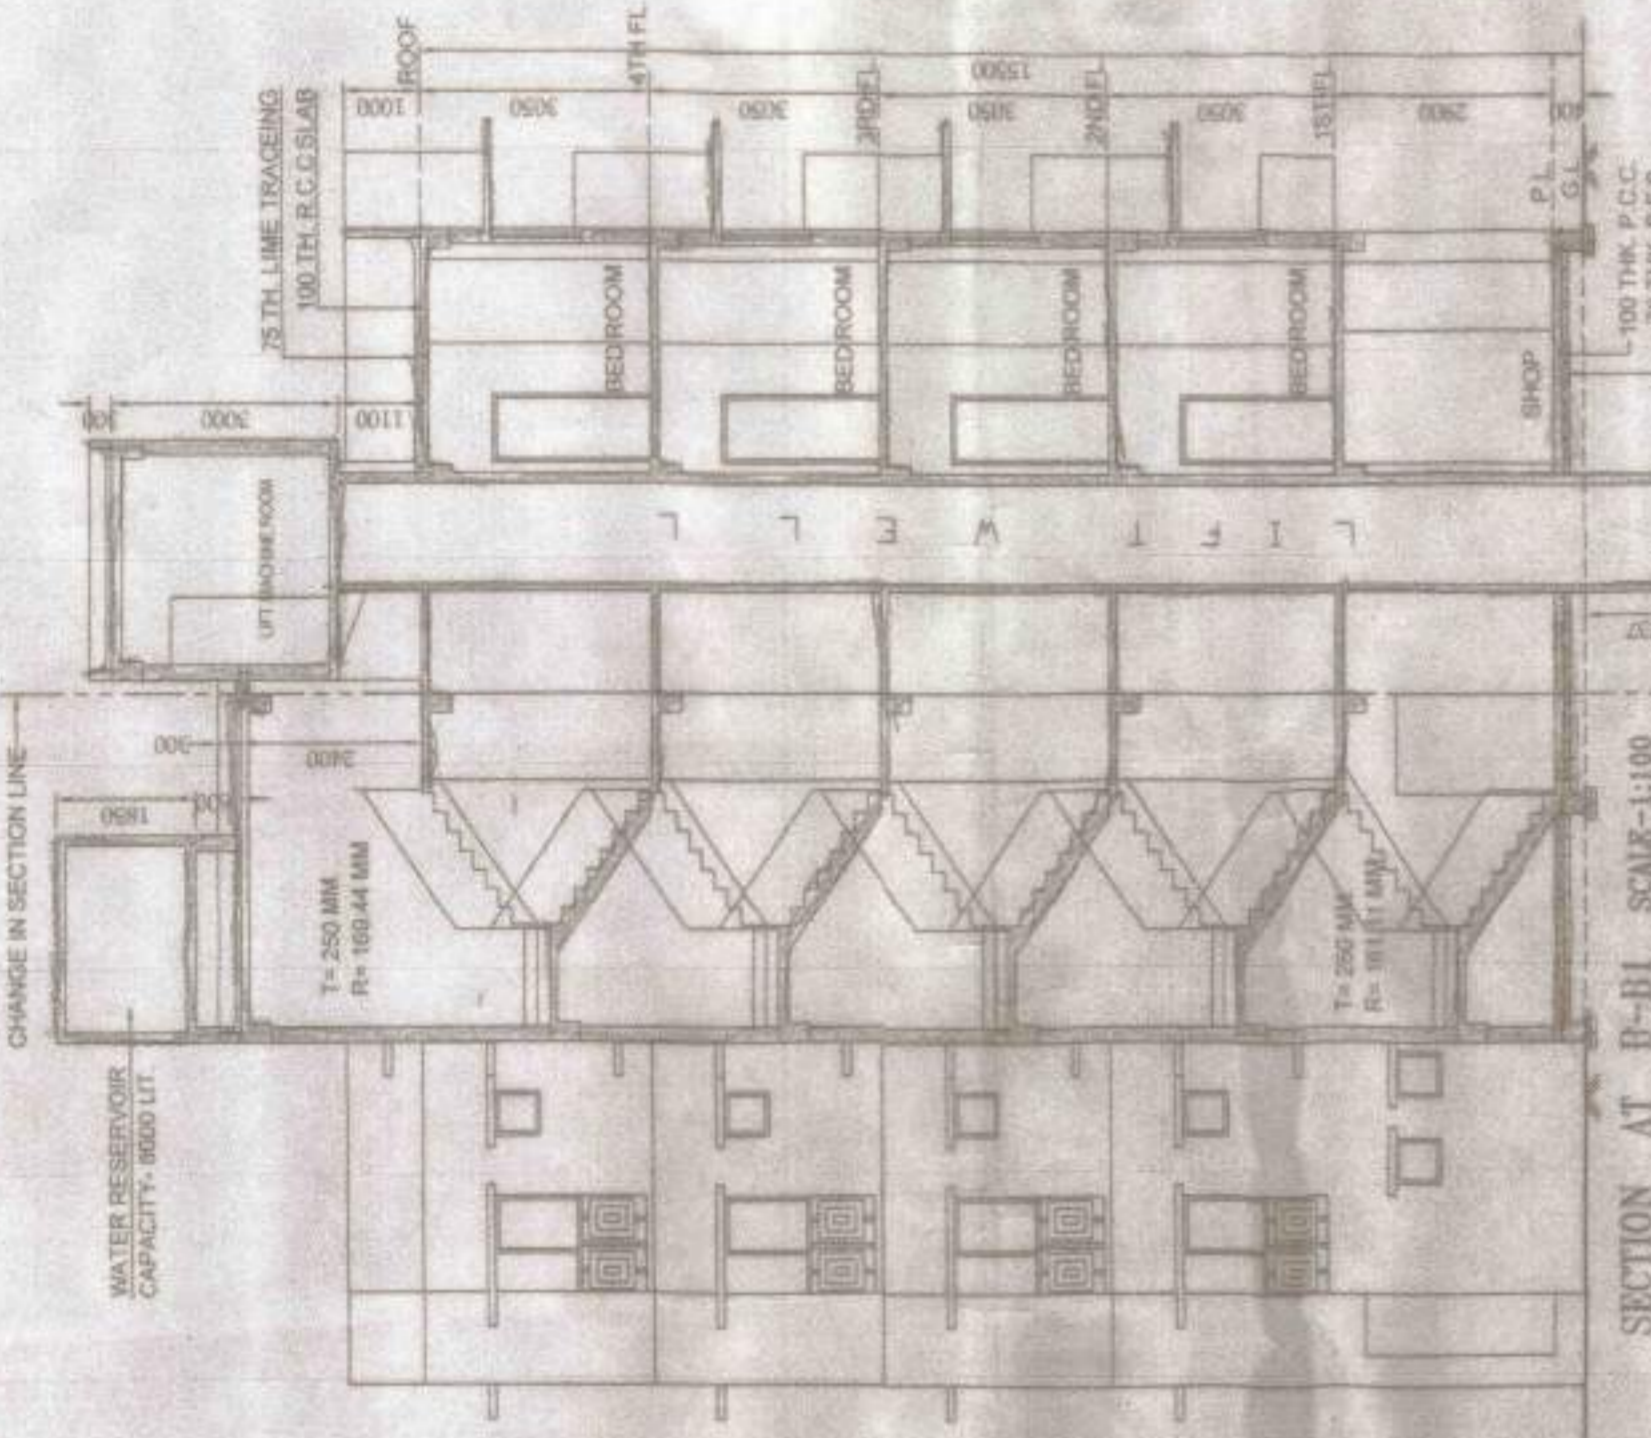

**DOOR & WINDOW SCHEDULE**

MARK	SIZE	REMARK
D1	1000x2000	WOODEN PANELLED DOOR
D2	750x2000	WOODEN PANELLED DOOR
D3	1500x1000	P.V.C. DOOR
D4	1000x1000	STEEL WINDOW
D5	600x600	600x600

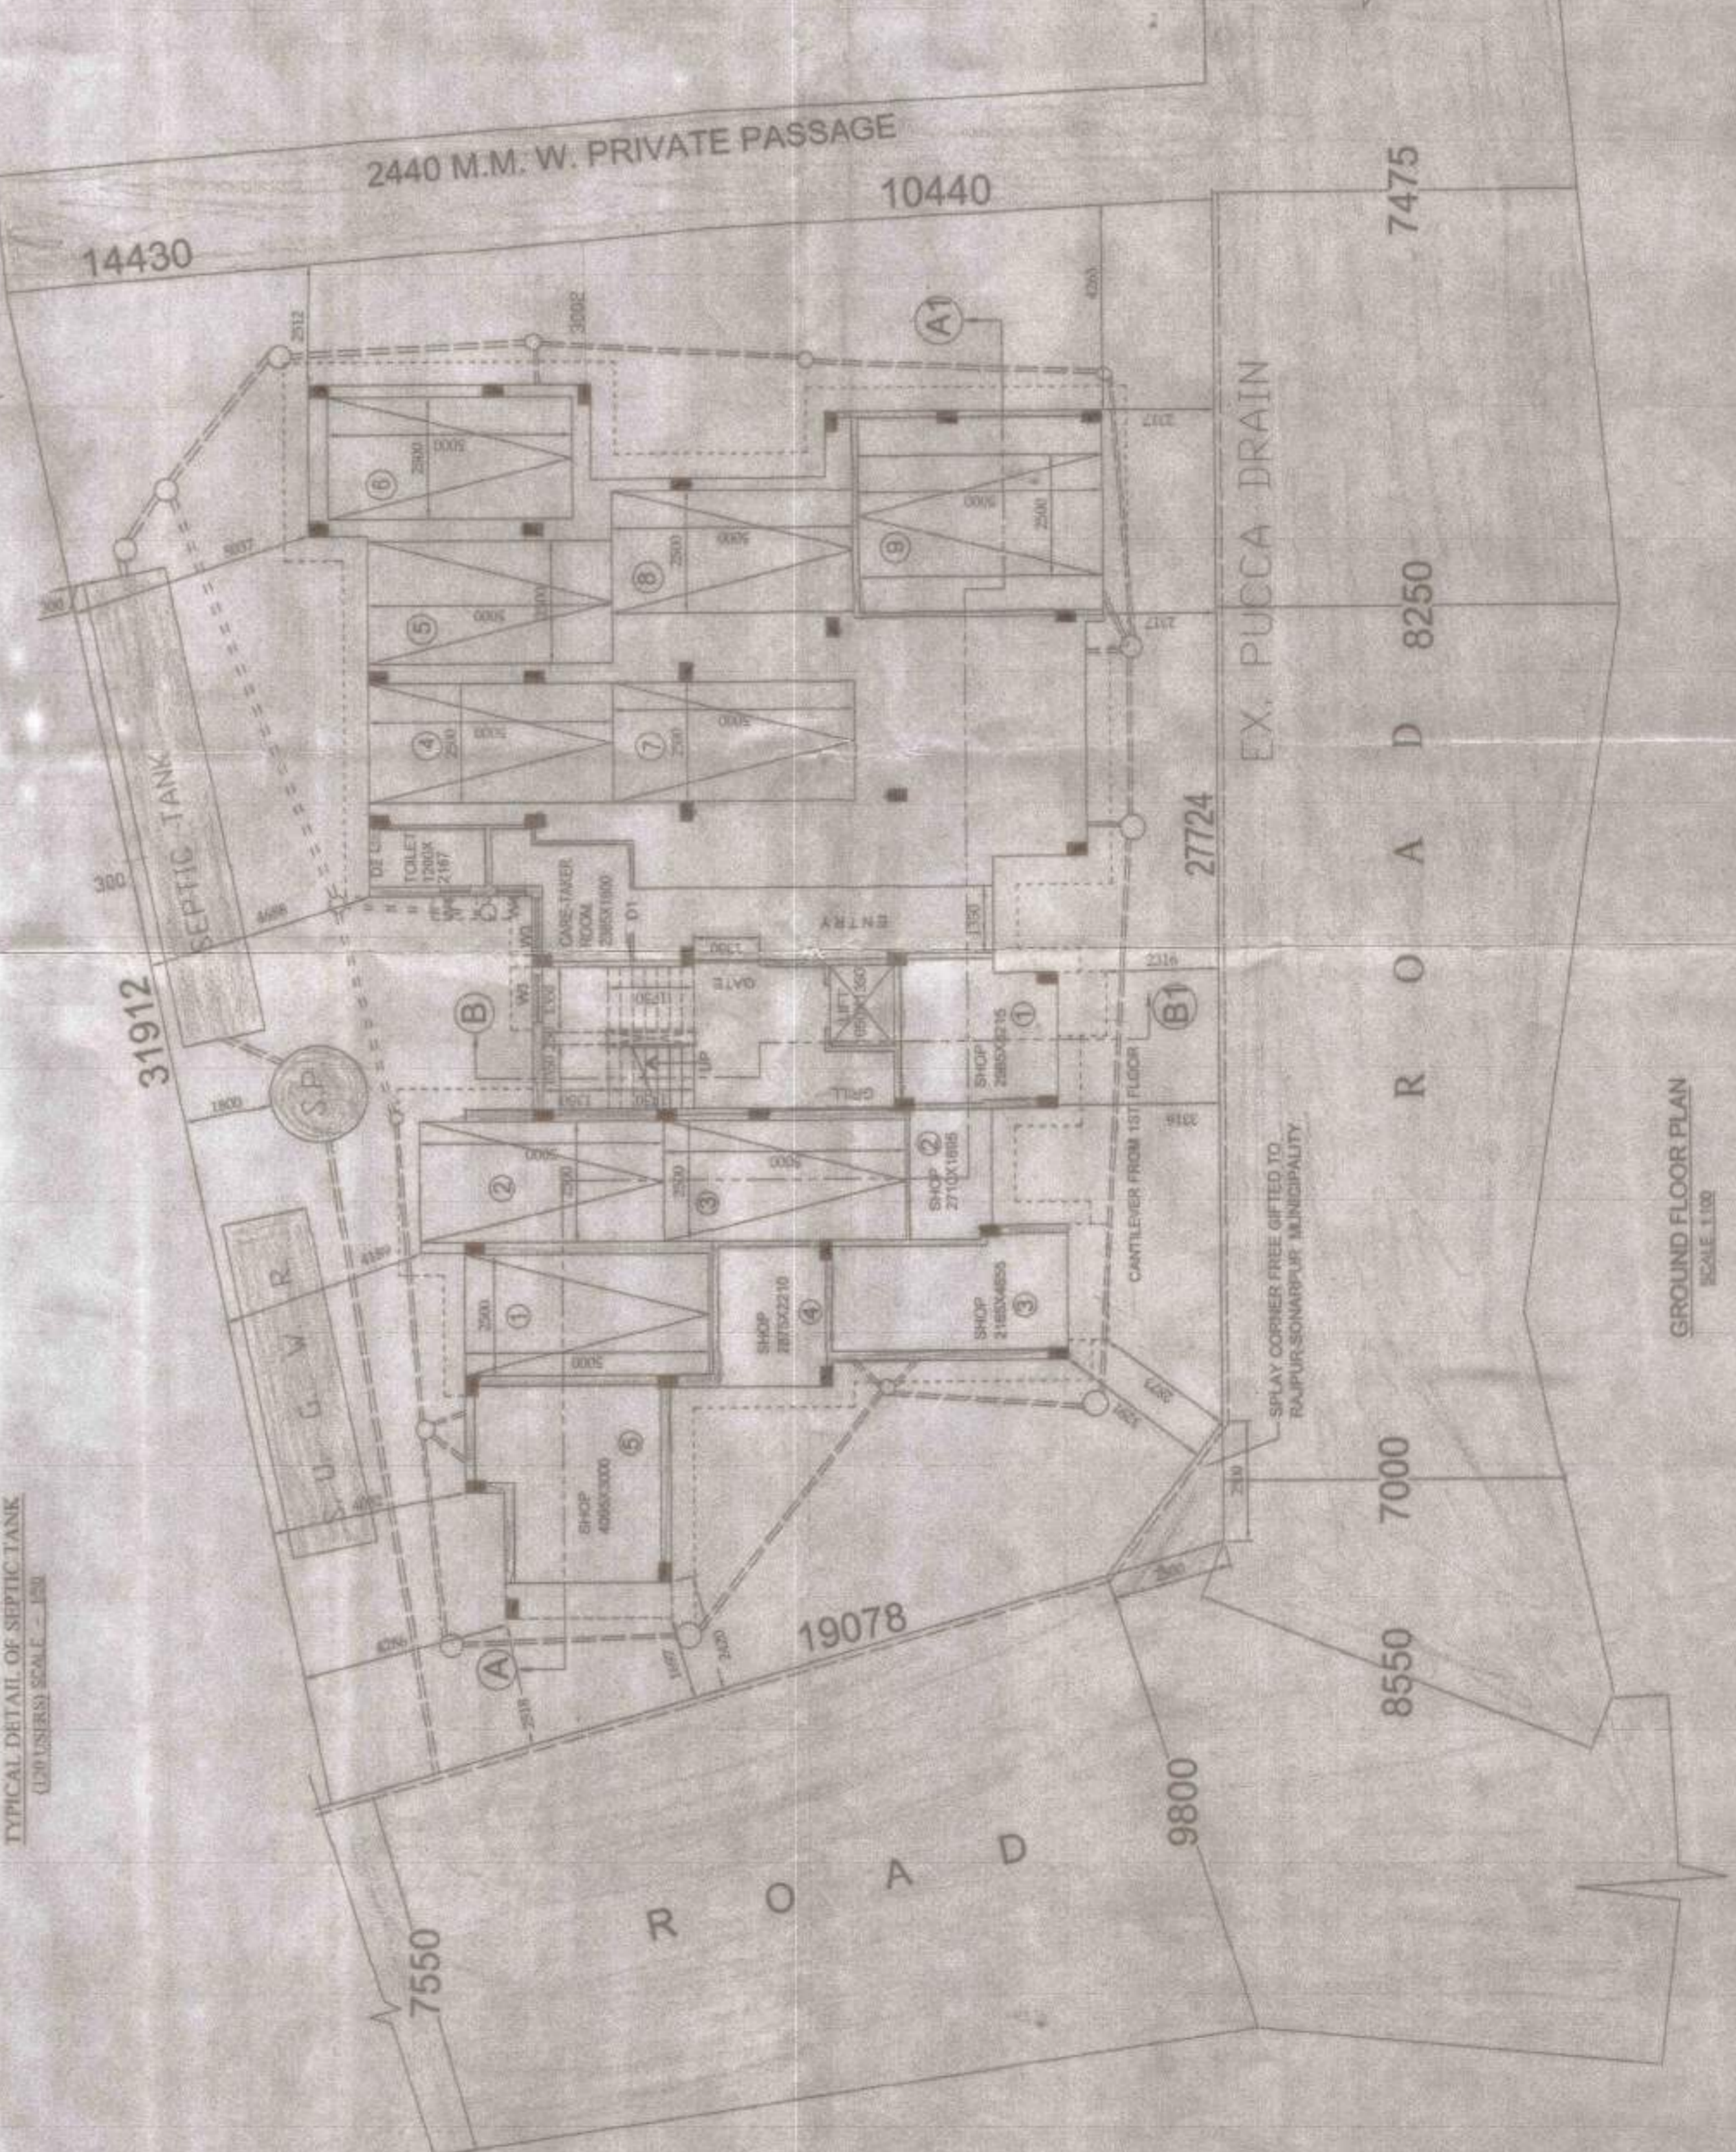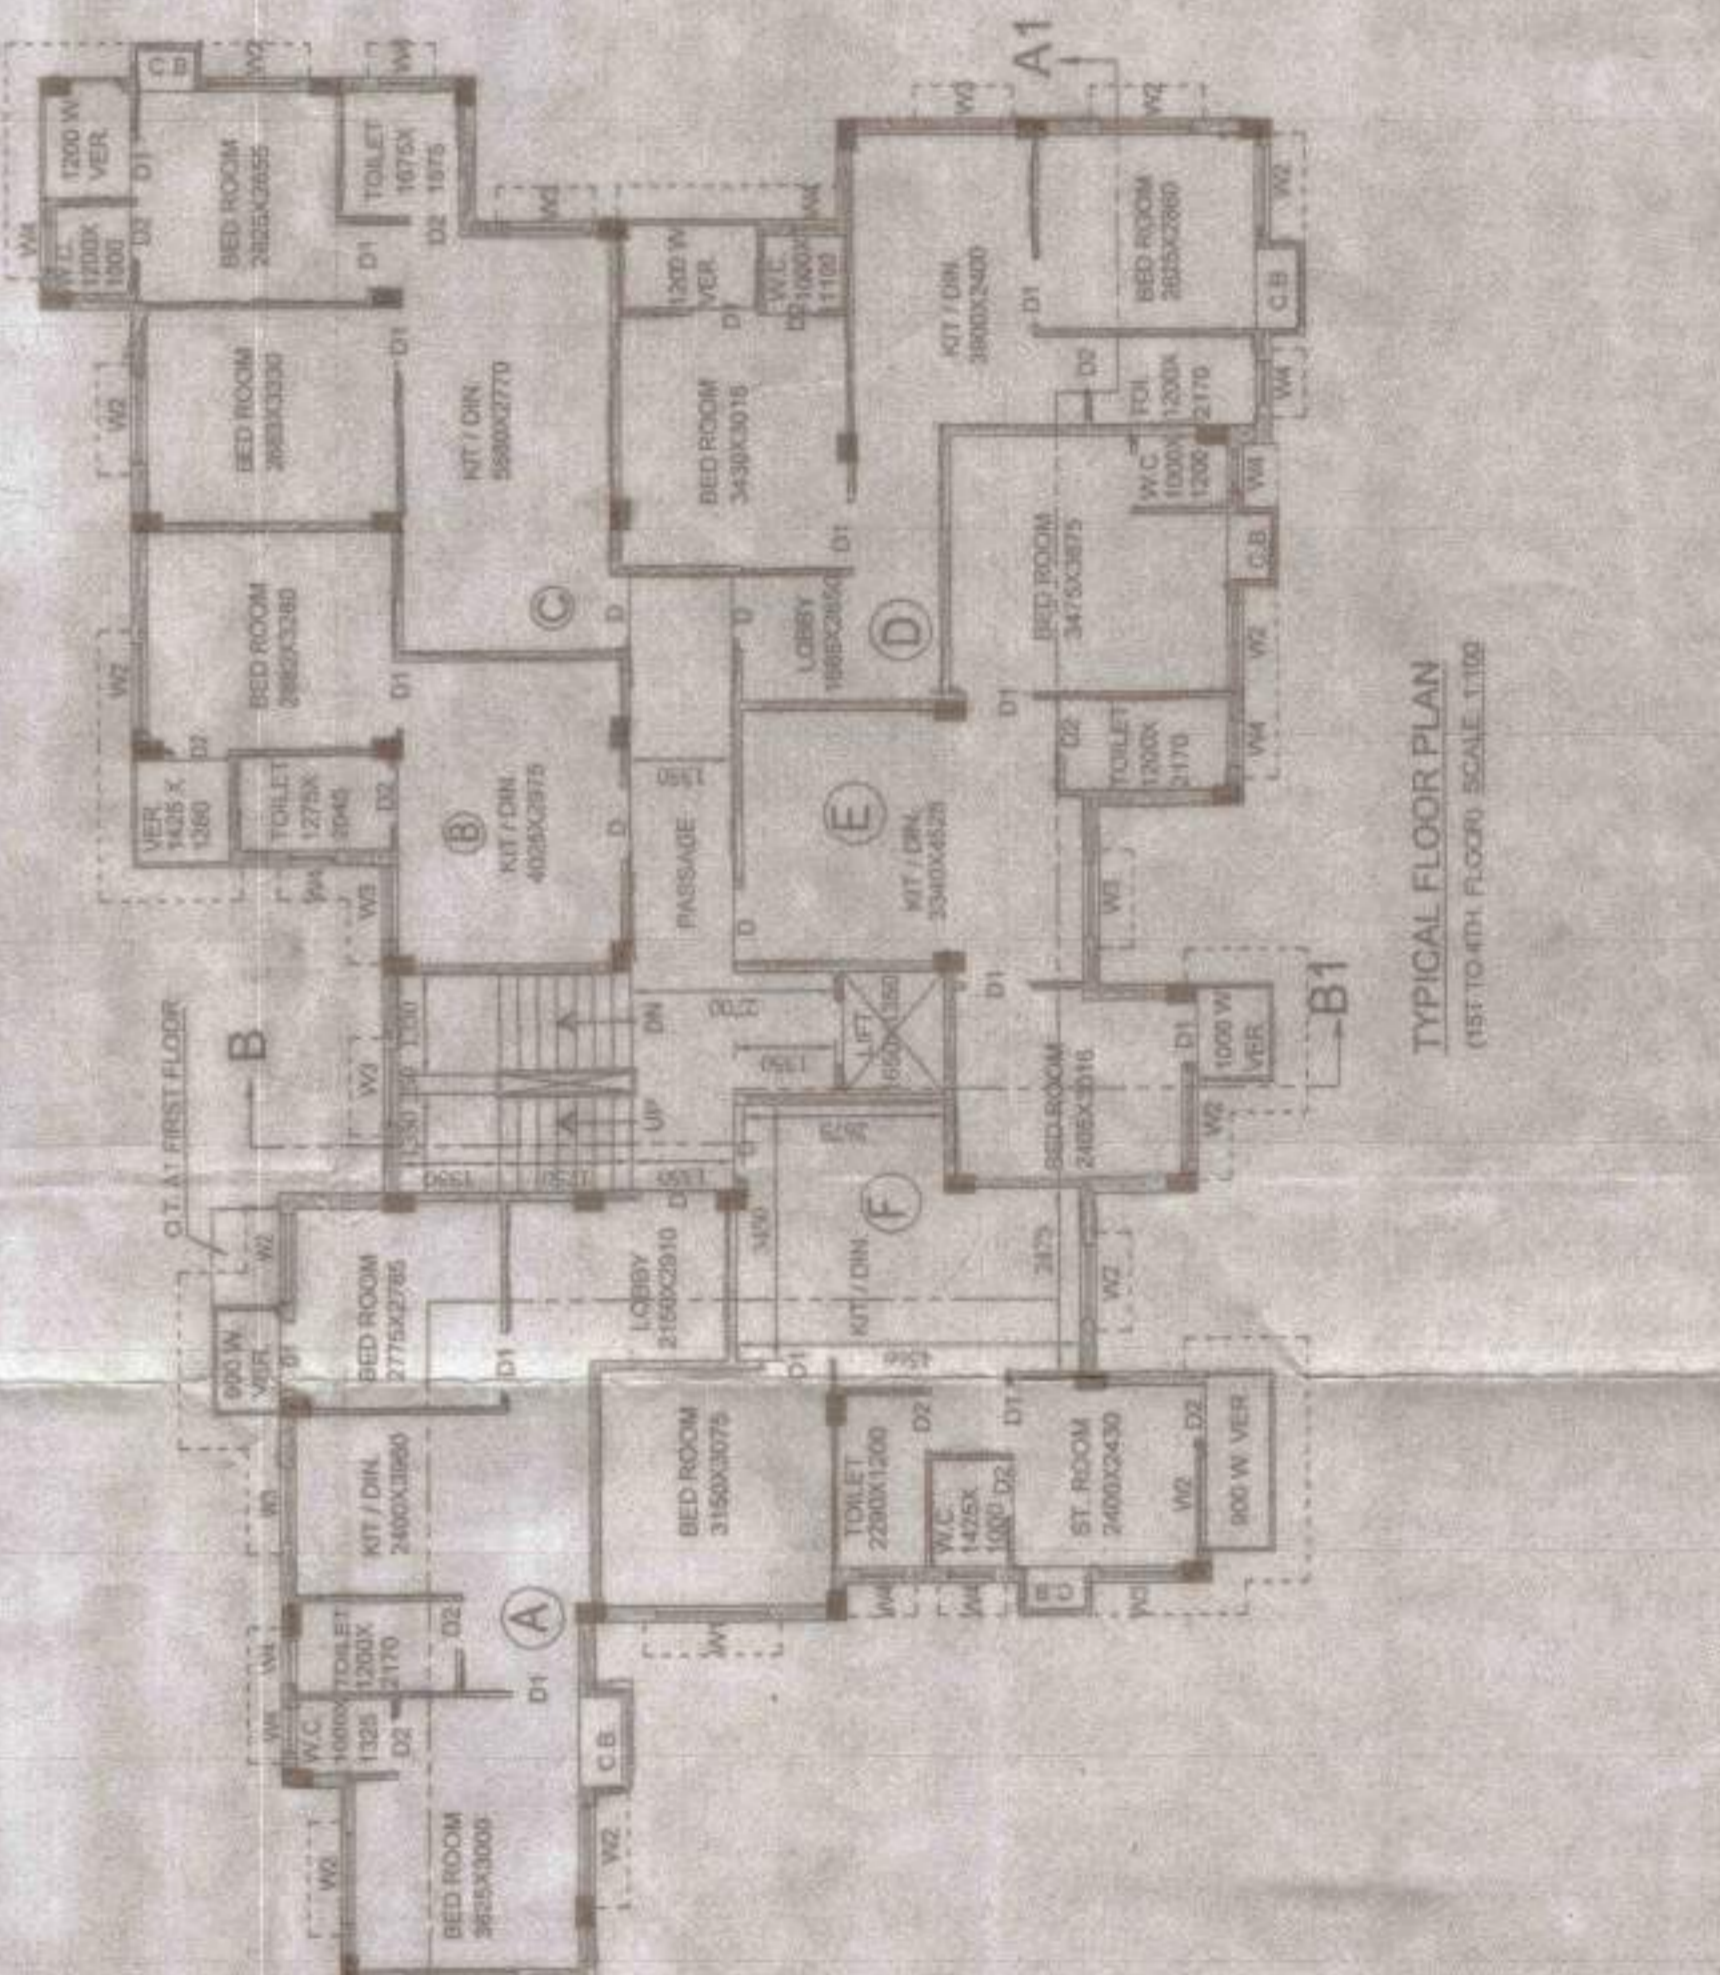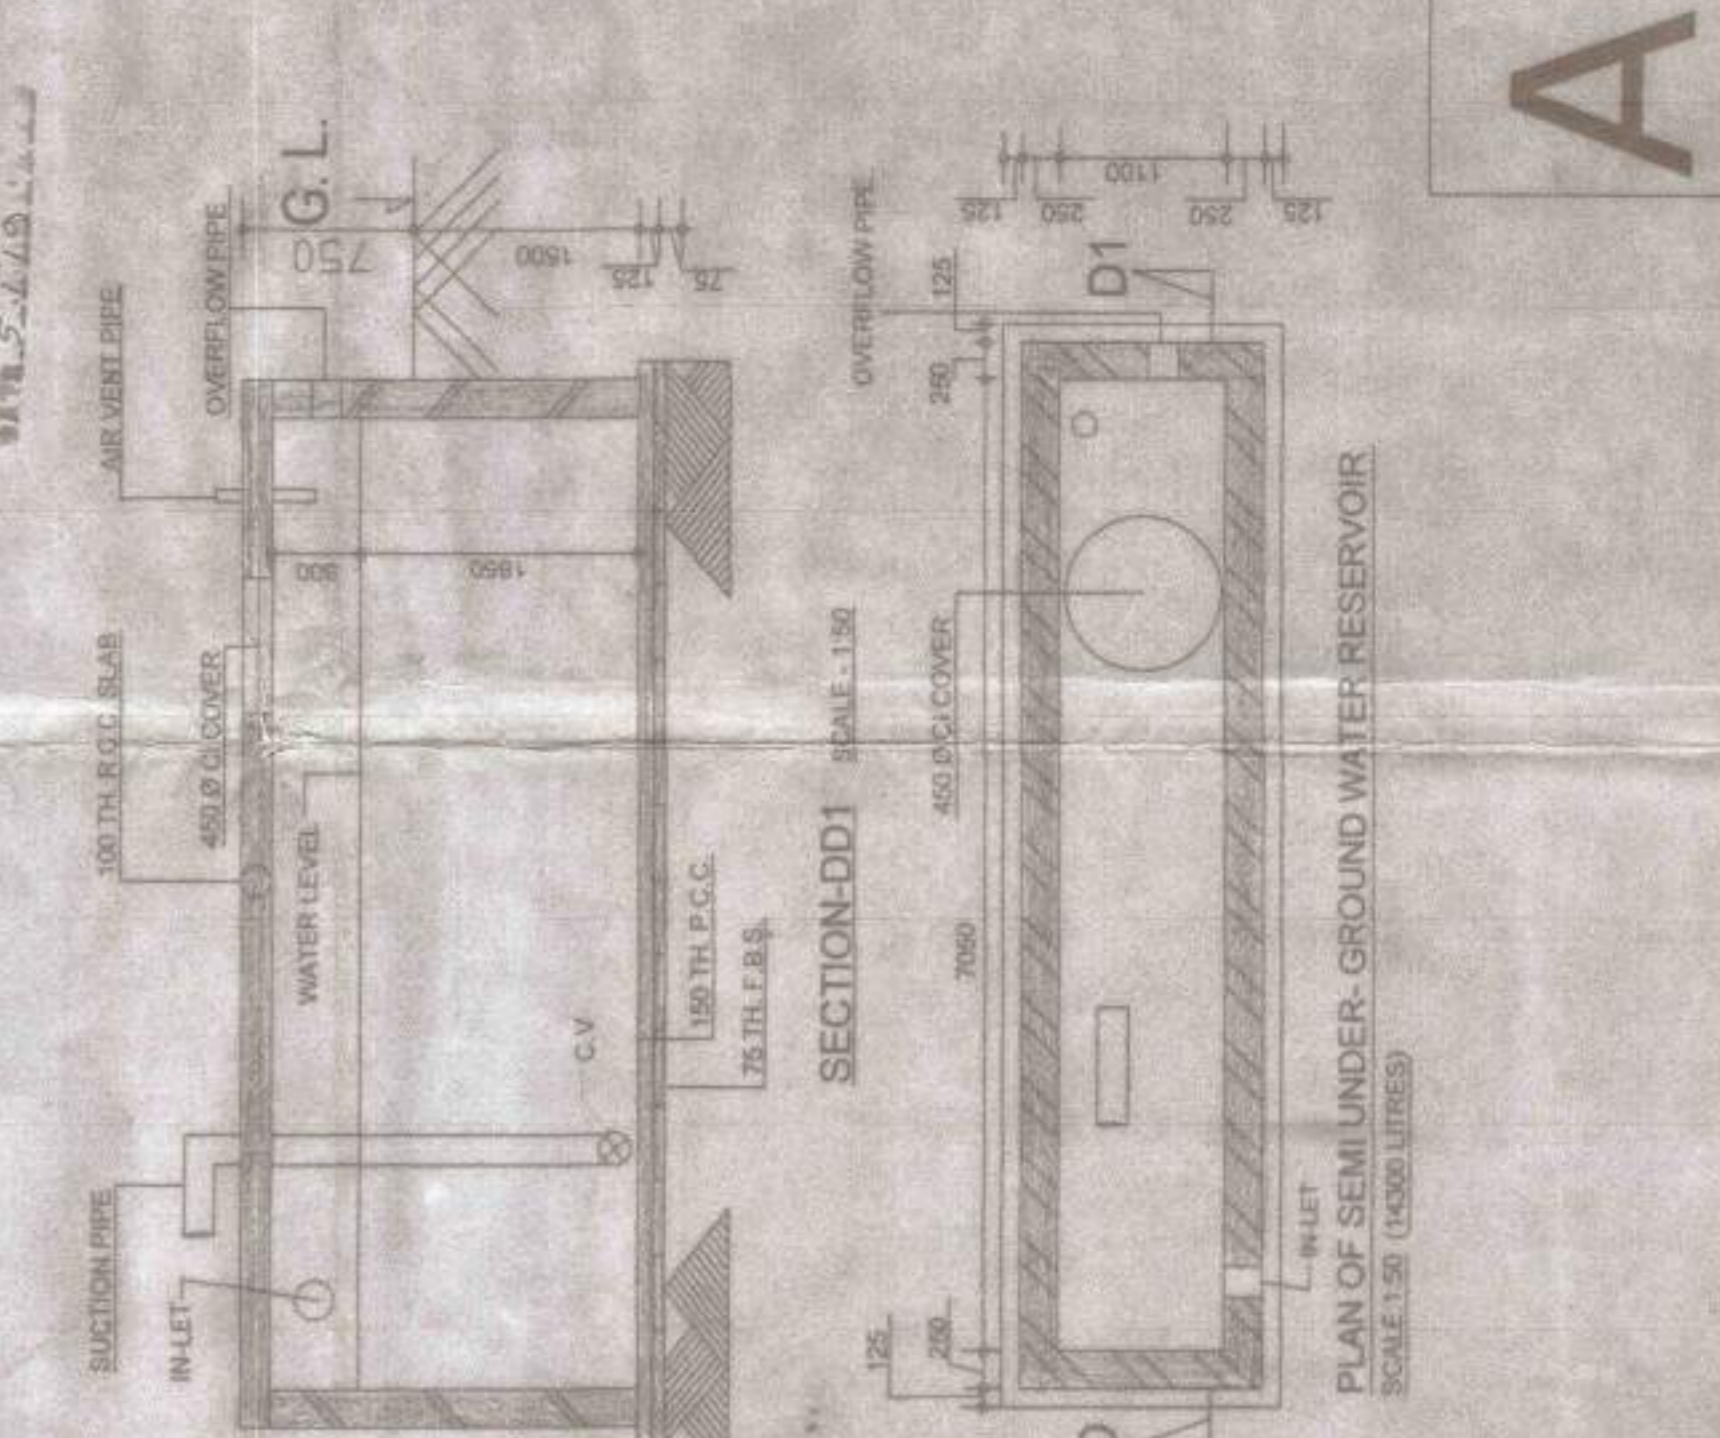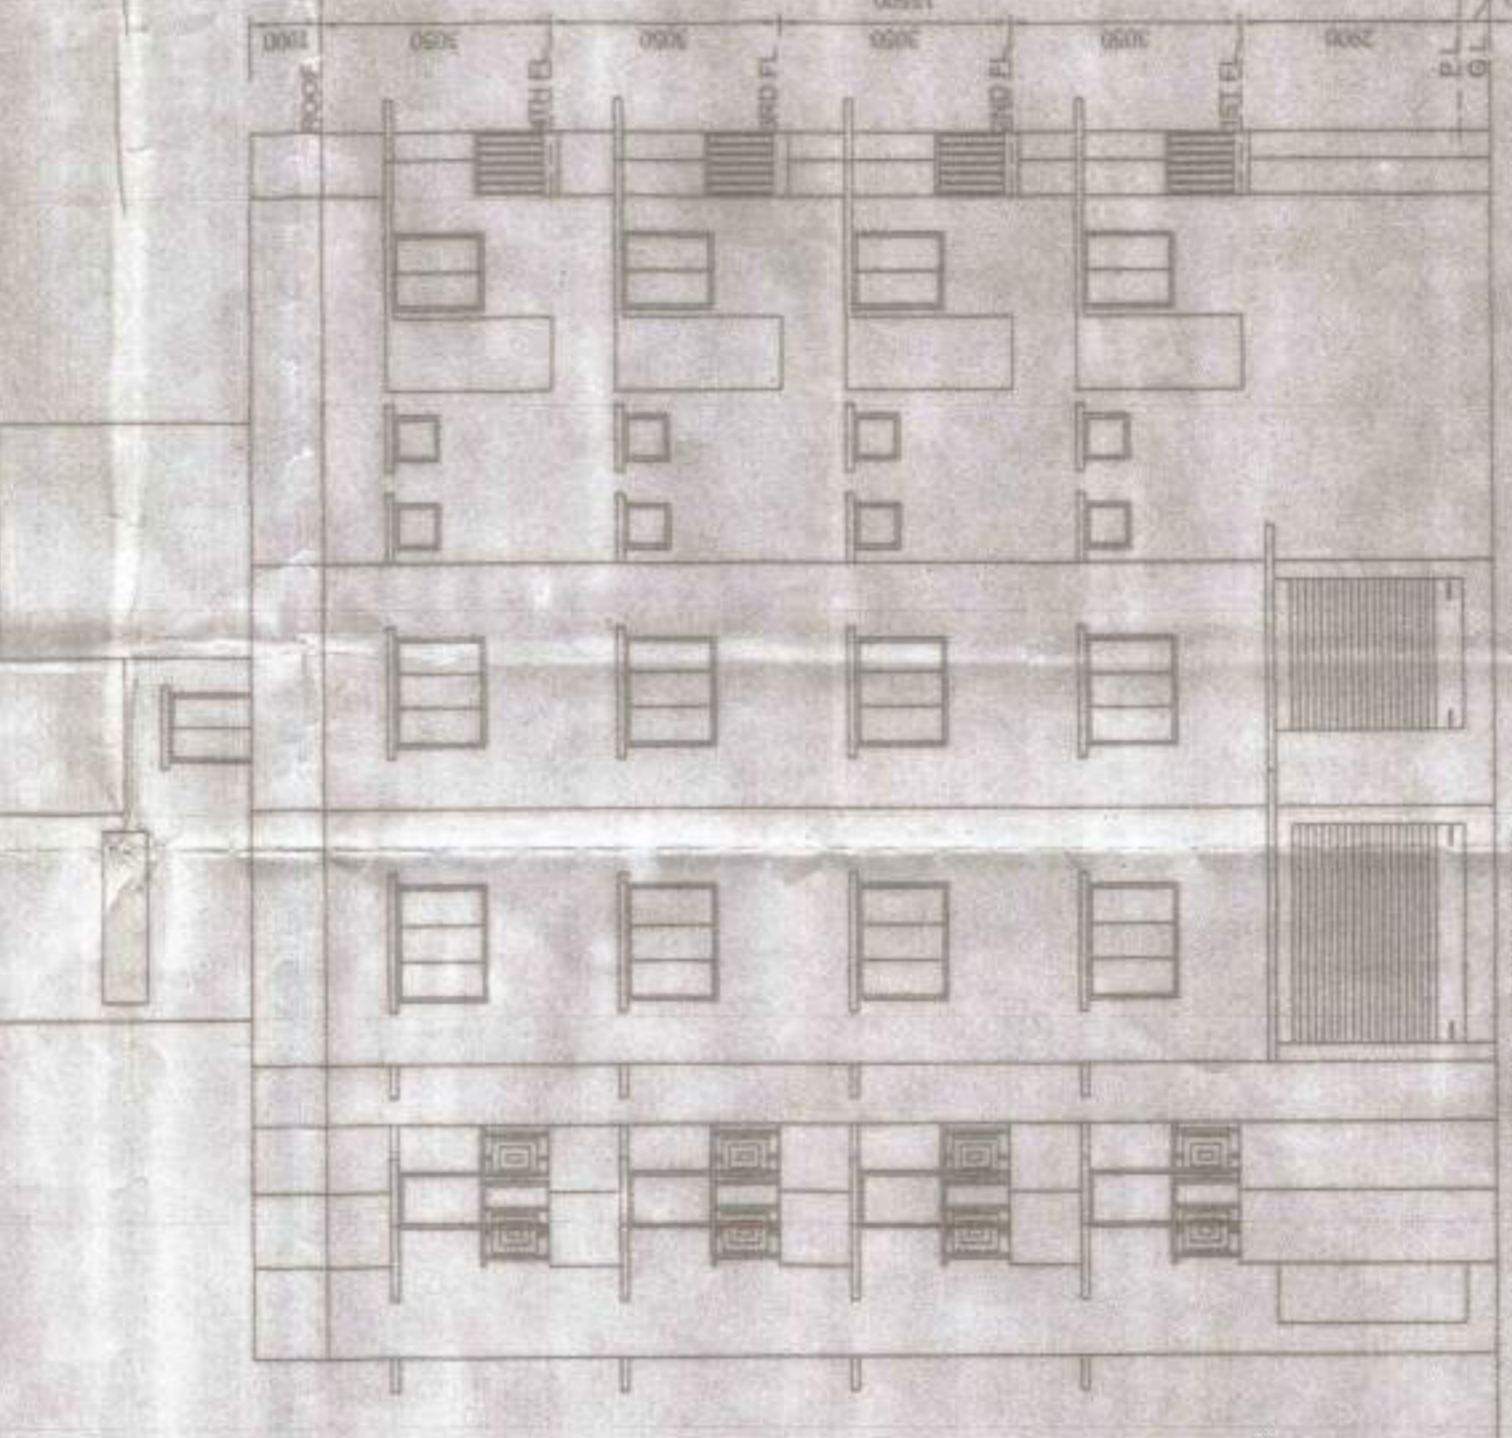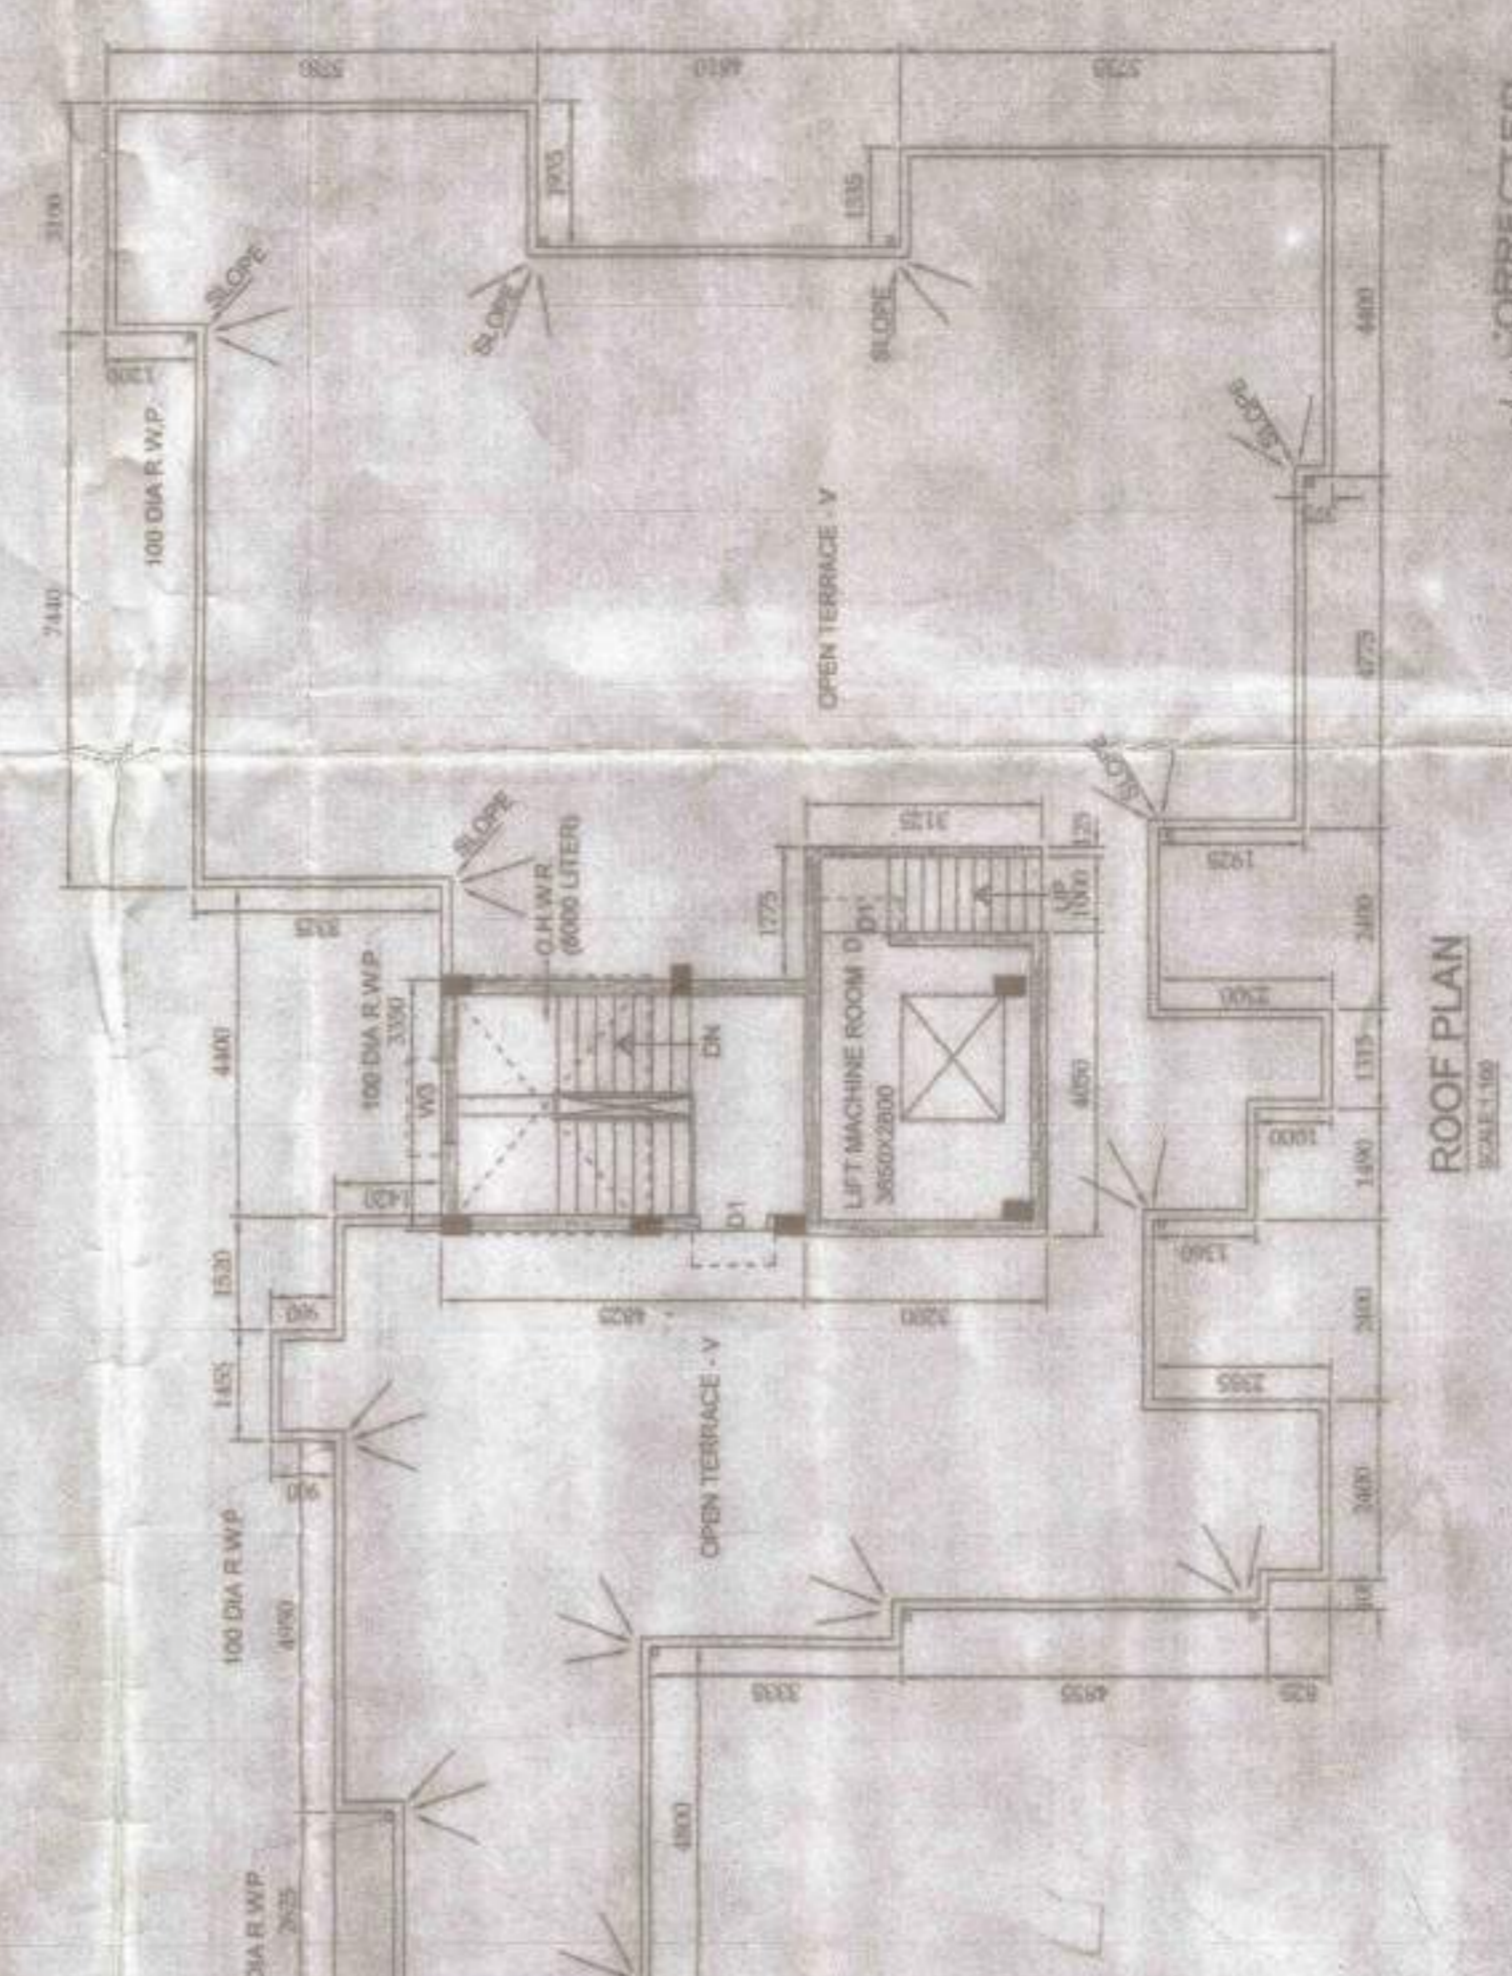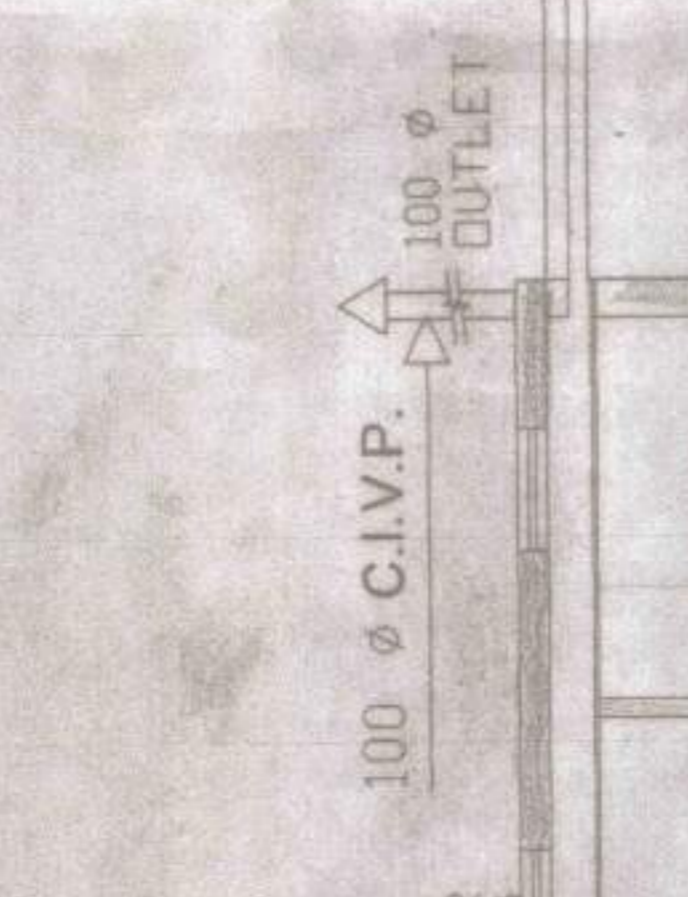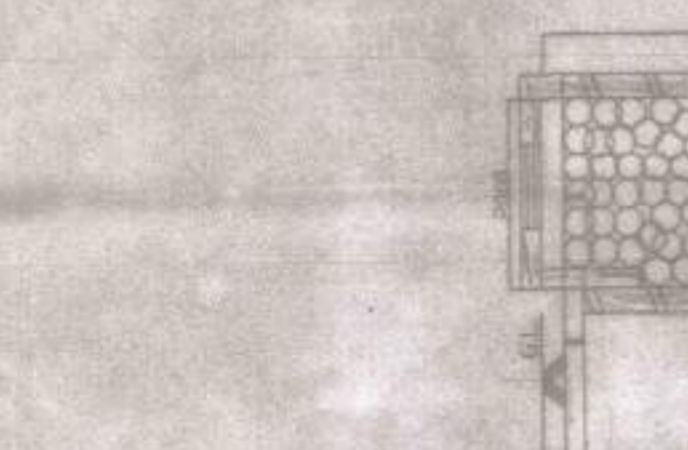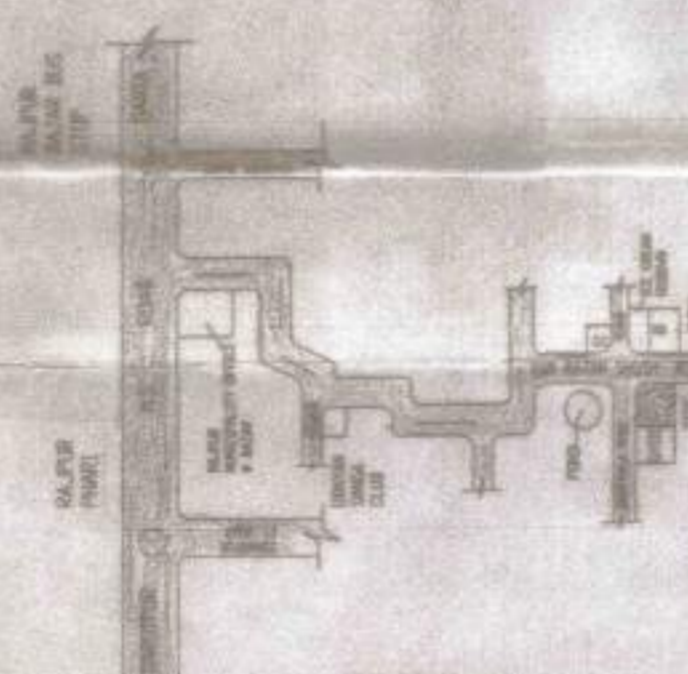

**A1**