


Latitude-22.57033  
Longitude-88.34646

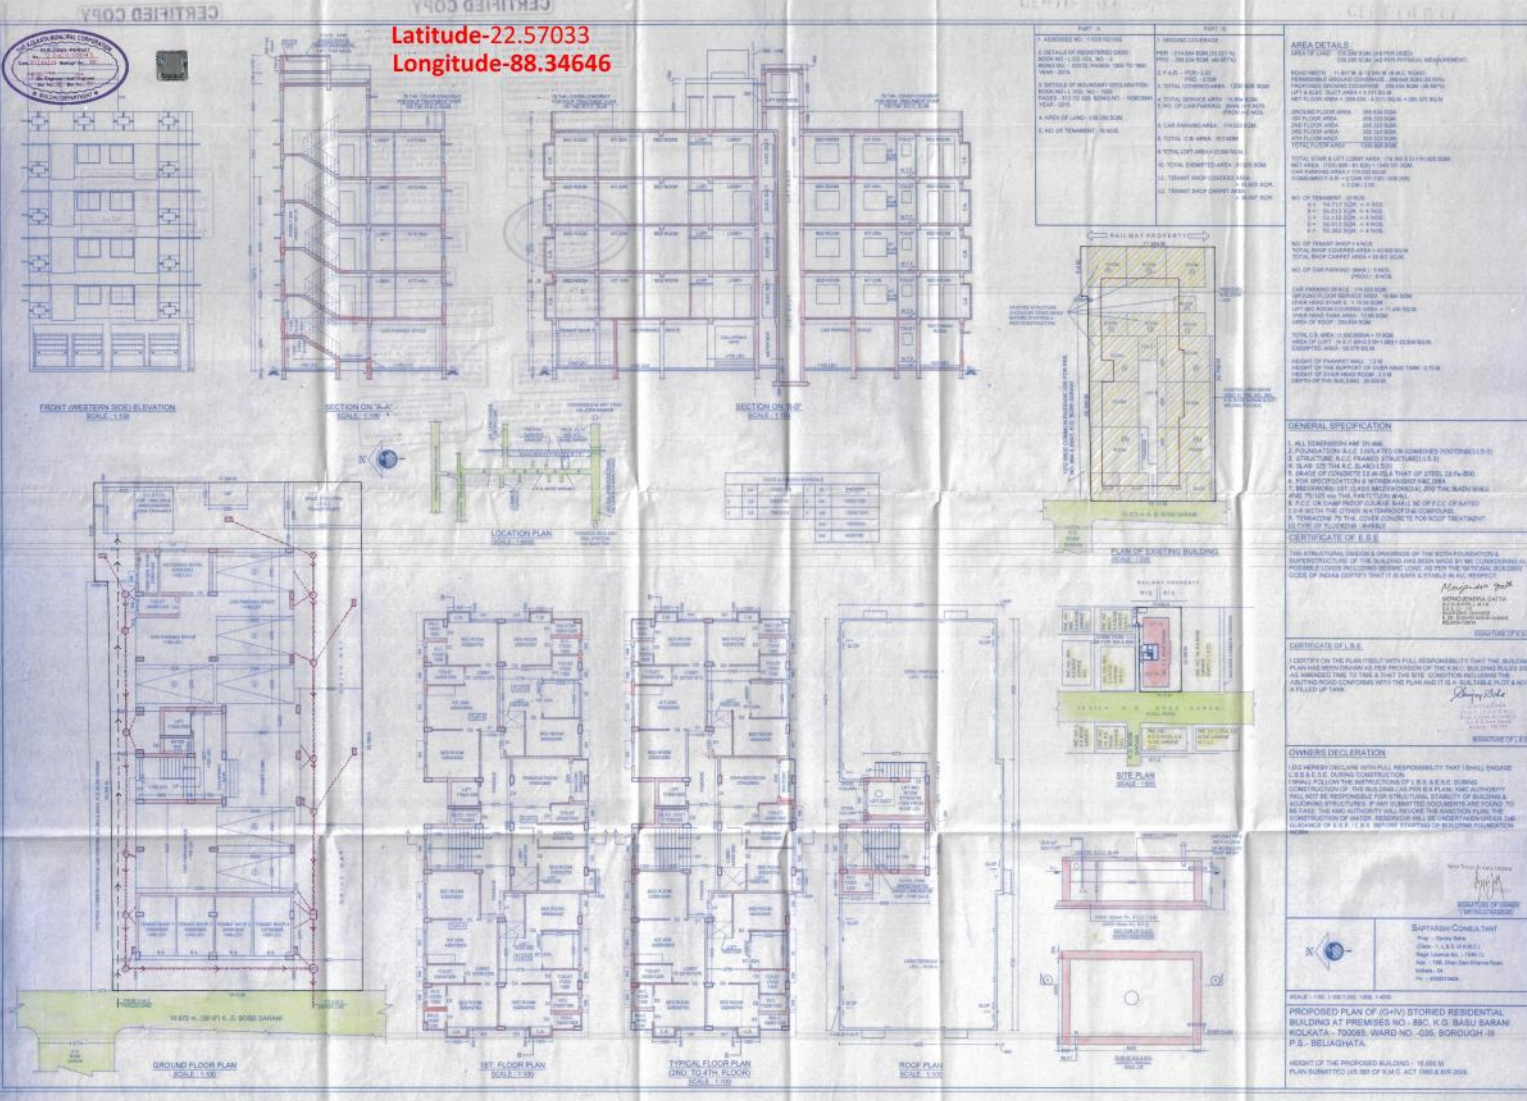

| PART 'A'                             |                                      | PART 'B'                              |                                       |
|--------------------------------------|--------------------------------------|---------------------------------------|---------------------------------------|

**AREA DETAILS**  

**GENERAL SPECIFICATION**  
 1. ALL DIMENSIONS ARE IN MM.  

**CERTIFICATE OF E.S.E.**  



