

D.J. CONSULTANTS & ASSOCIATES
 255, DUNDUM PARK, KOL - 55
 PHONE NO - 2590-6003, 2590-6883
 mail - info@djcon.com

SCALE	REV DATE	REV NO
1:100		
DESCRIPTION	DATE	NO

SUBMISSION DRAWING
 NORTH
 DPG. NO. PART / SUBMISSION / 03

TYPICAL (1ST TO 4TH) FLOOR PLAN
 TITLE
 DIST - 24 (65 (N), KOLKATA - 700136
 2946, L.R. KHATANIA NO. 2788, P.O. - B.G.PALPUR, P.S. - AIRPORT
 NO. 201, N.S. DAG NO. 209, L.R. DAG NO. 209, J.L. NO. 04, KHATANIA NO.
 MUNICIPAL CORPORATION, WARD NO. 05, MOUZA - DASHADHANE, C.S. DAG
 AT HOLDING NO. - AS / 8 / 07 / 08 / 05 BLOCK - B - UNDER BIDHANNAGAR
 PVT. LTD. & T1 OTHERS COMPANY.
 PROPOSED B+G+V STORED RESIDENTIAL BUILDING FOR UTSAV VINAYAK

SPACE FOR SEAL
 PROJECT

NOTE:
 1. ALL DIMENSIONS ARE IN MM UNLESS OTHERWISE MENTIONED.
 2. ALL EXTERNAL WALLS ARE 200 THK & INTERNAL WALLS ARE 125 THK.
 3. ALL HORIZONTAL PROJECTIONS ARE 25 THK & 500 MM PROJECTED.
 4. ALL HORIZONTAL PROJECTIONS ARE 25 THK & 500 MM PROJECTED.
 5. GRADE OF CONCRETE & GRADE OF STEEL USED ARE M30 & M50 &
 6. R.C.C. FRAMED STRUCTURE.
 7. ANY DISCREPANCY IN SCALE, THE WRITTEN DIMENSION SHALL GOVERN.
 8. FOR SPECIFICATION OF MATERIALS & WORKMANSHIP N.B.C. 1984 TO BE FOLLOWED.
 9. OPEN TERRACE WITH FINISHING OF RATIO 2:2:7.
 10. DAMP PROOF COURSE TO BE PROVIDED WITH P.C.C. (1:2:4).

Signature of Structural Engineer
DR. SUJIT KUMAR BOSE
 P.D. No. MCE (50) B.O. (11/14)
 MCE, K.M.C.

Signature of Architect
DR. SUJIT KUMAR BOSE
 P.D. No. MCE (50) B.O. (11/14)
 MCE, K.M.C.


Signature of Architect
DR. SUJIT KUMAR BOSE
 P.D. No. MCE (50) B.O. (11/14)
 MCE, K.M.C.

DOORS	WIDTH	HEIGHT	SILL
D1	1500	2100	600
D2	1200	2100	1100
D3	1100	2100	900
D4	1000	2100	600
D5	900	2100	1500
D6	750	2100	300
SD	1500	2100	

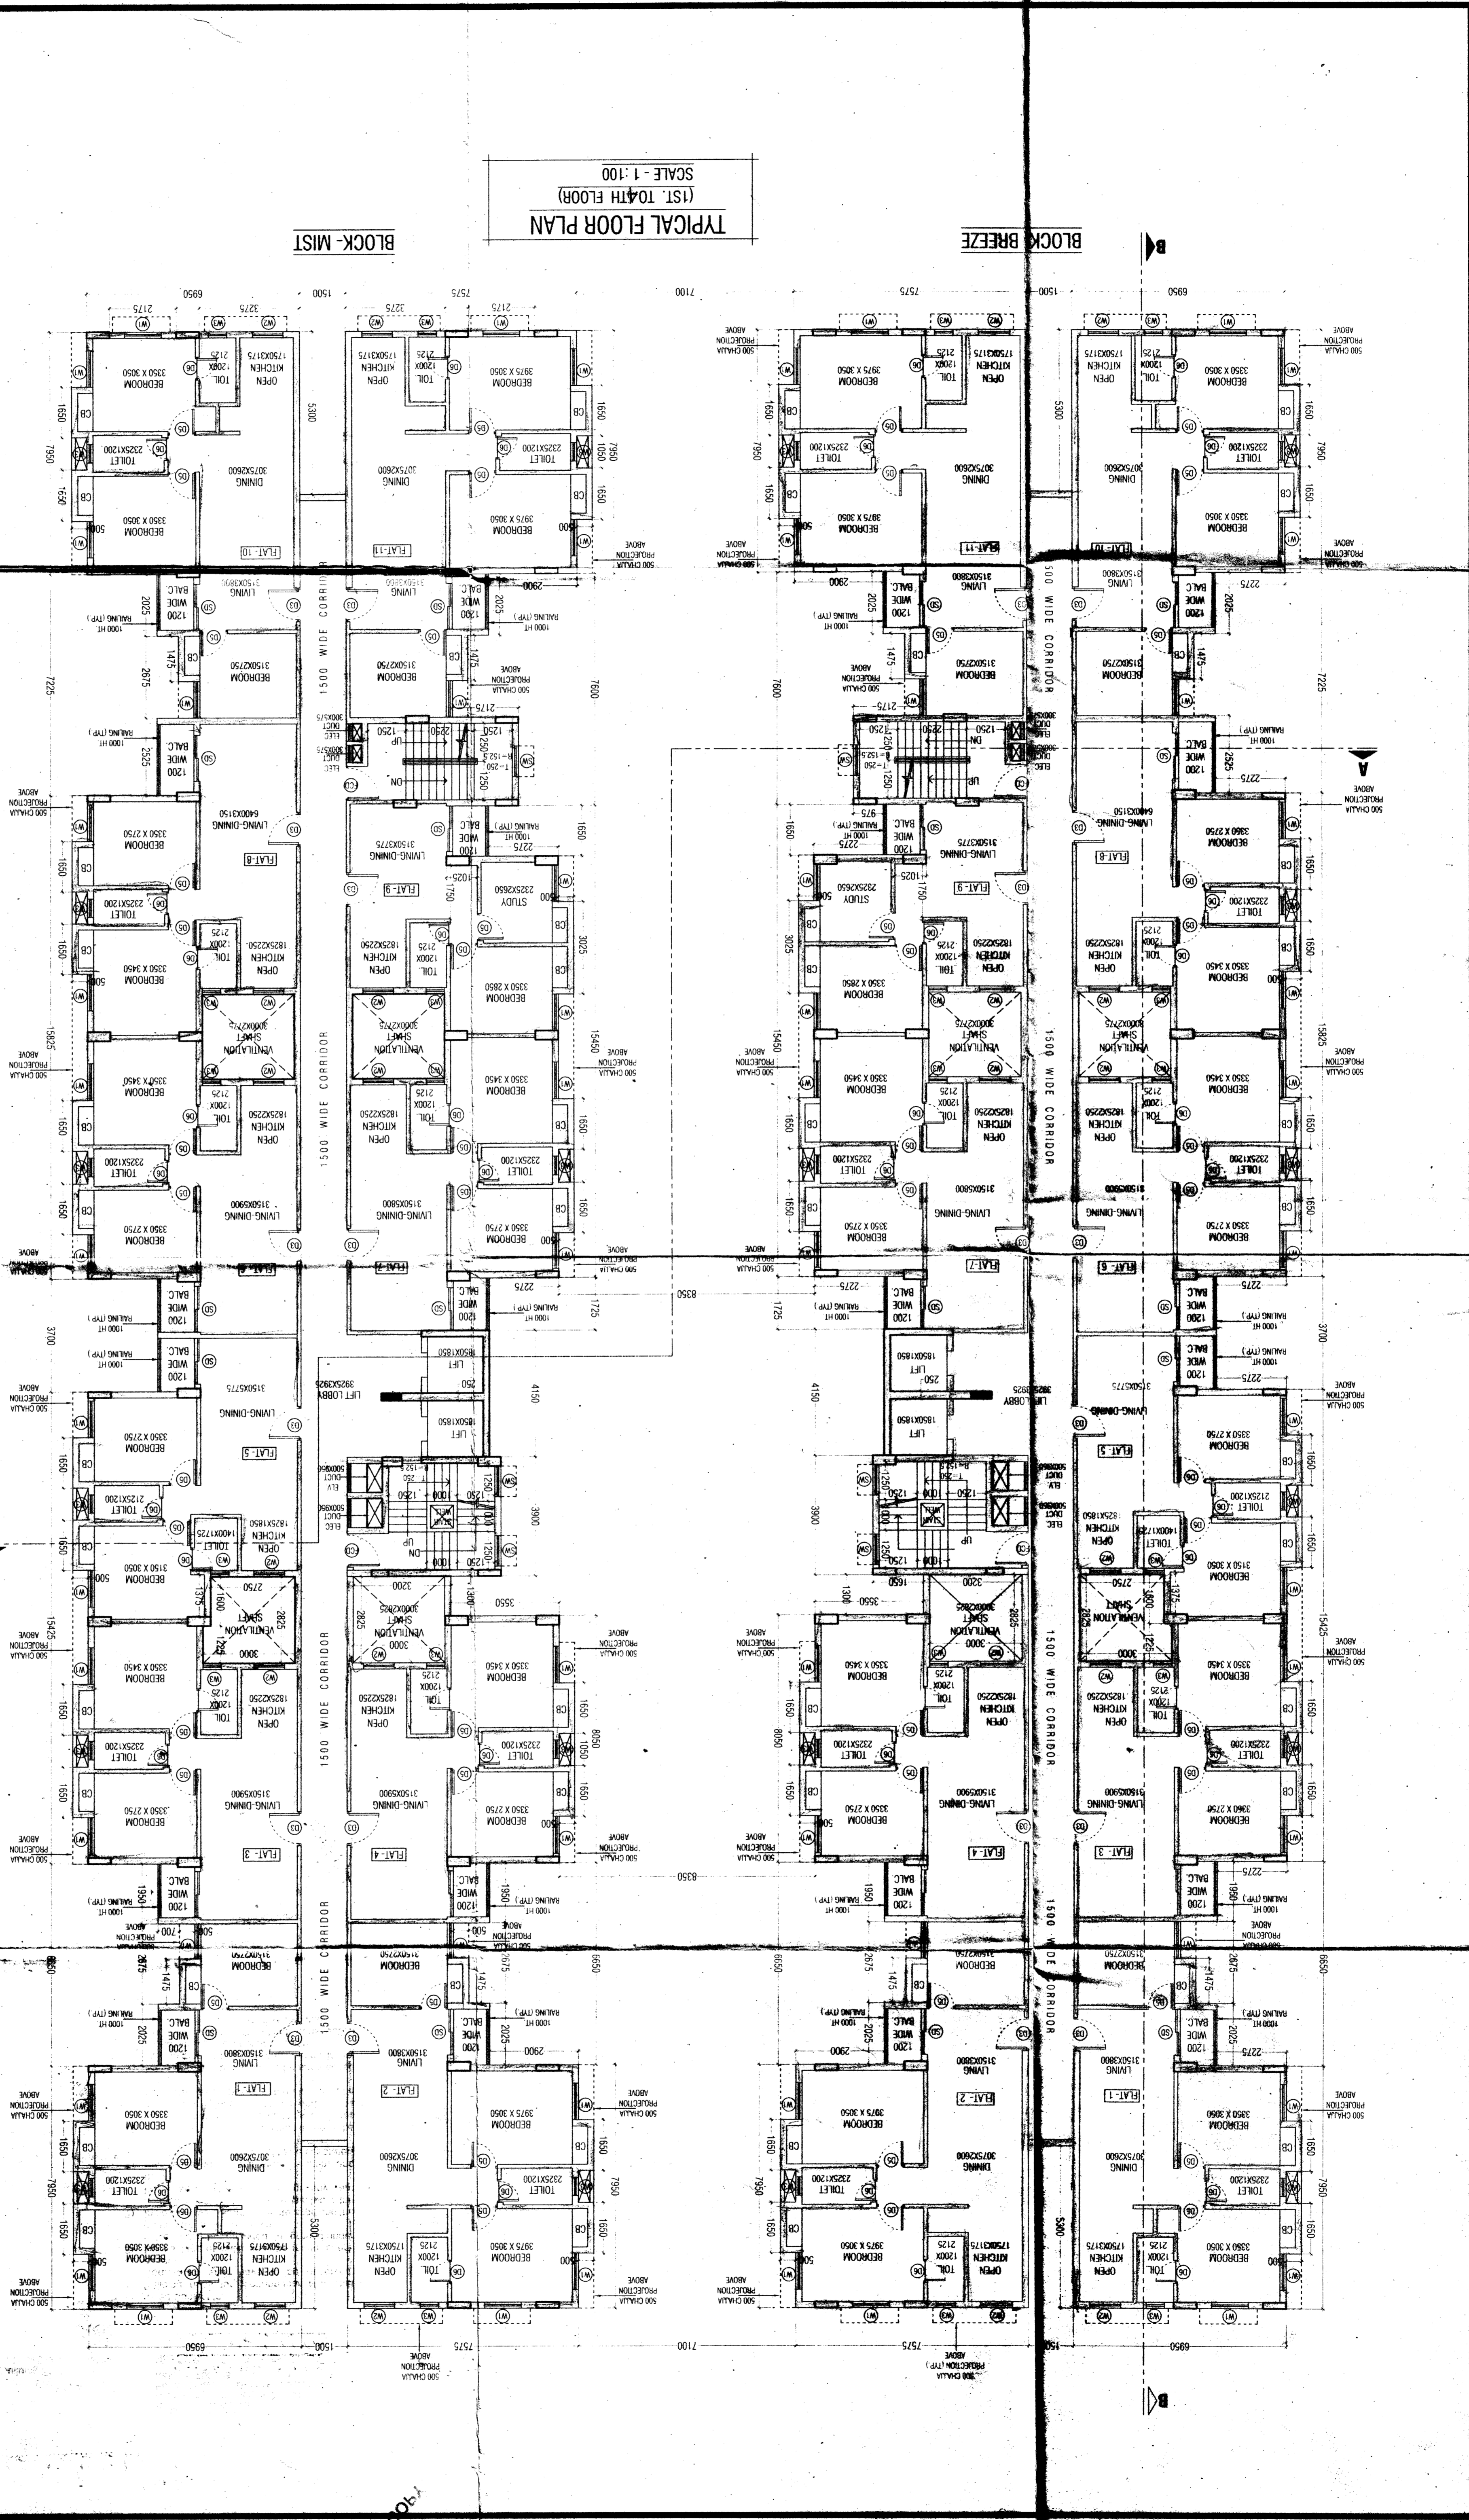

TYPICAL FLOOR PLAN
 (1ST TO 4TH FLOOR)
 SCALE - 1:100

BLOCK - MIST

BLOCK - BREEZE

100-277945

4

PARTY'S COPY

Valid Upto 04/07/2021

ANY DEVIATION SHALL MEAN DEMOLITION

12-2-18
Executive Engineer
(Building Plan)
Bidhannagar Municipal Corporation

APPROVED
Bidhannagar Municipal Corporation
Pouza Bhavan, FD-415A, Sector-III
Kolkata-700016
No. 1501/RS/166/17-17-18(45)
Date: 05/07/2018

- Approved Subject to:
- 1) Building rules for Bidhannagar Municipal Corporation shall have to be observed, carefully.
 - 2) No wastage of water shall be made, check valve must be provided in ground/under ground & overhead reservoir.
 - 3) In no case water from rain water pipe and the surface drainage should be connected to the house sewer directly or through any yard gully.
 - 4) Plan showing internal sewer system and water supply lines have got to be separately sanctioned.
 - 5) Before starting any construction it should be satisfied that the site dimension conforms with that of plans sanctioned and all the conditions as proposed in the plan shall be fulfilled.
 - 6) Road and footpath shall not be encroached by dumping of building materials mixing of mortar etc. without prior permission.
 - 7) Prior to commencement of construction Appendix-B shall have to be submitted.

CHECKED BY

12-2-18
Assistant Engineer
Bidhannagar Municipal Corporation

12-2-18
Executive Engineer
(Building Plan)
Bidhannagar Municipal Corporation