


PURTI AQUA - 1

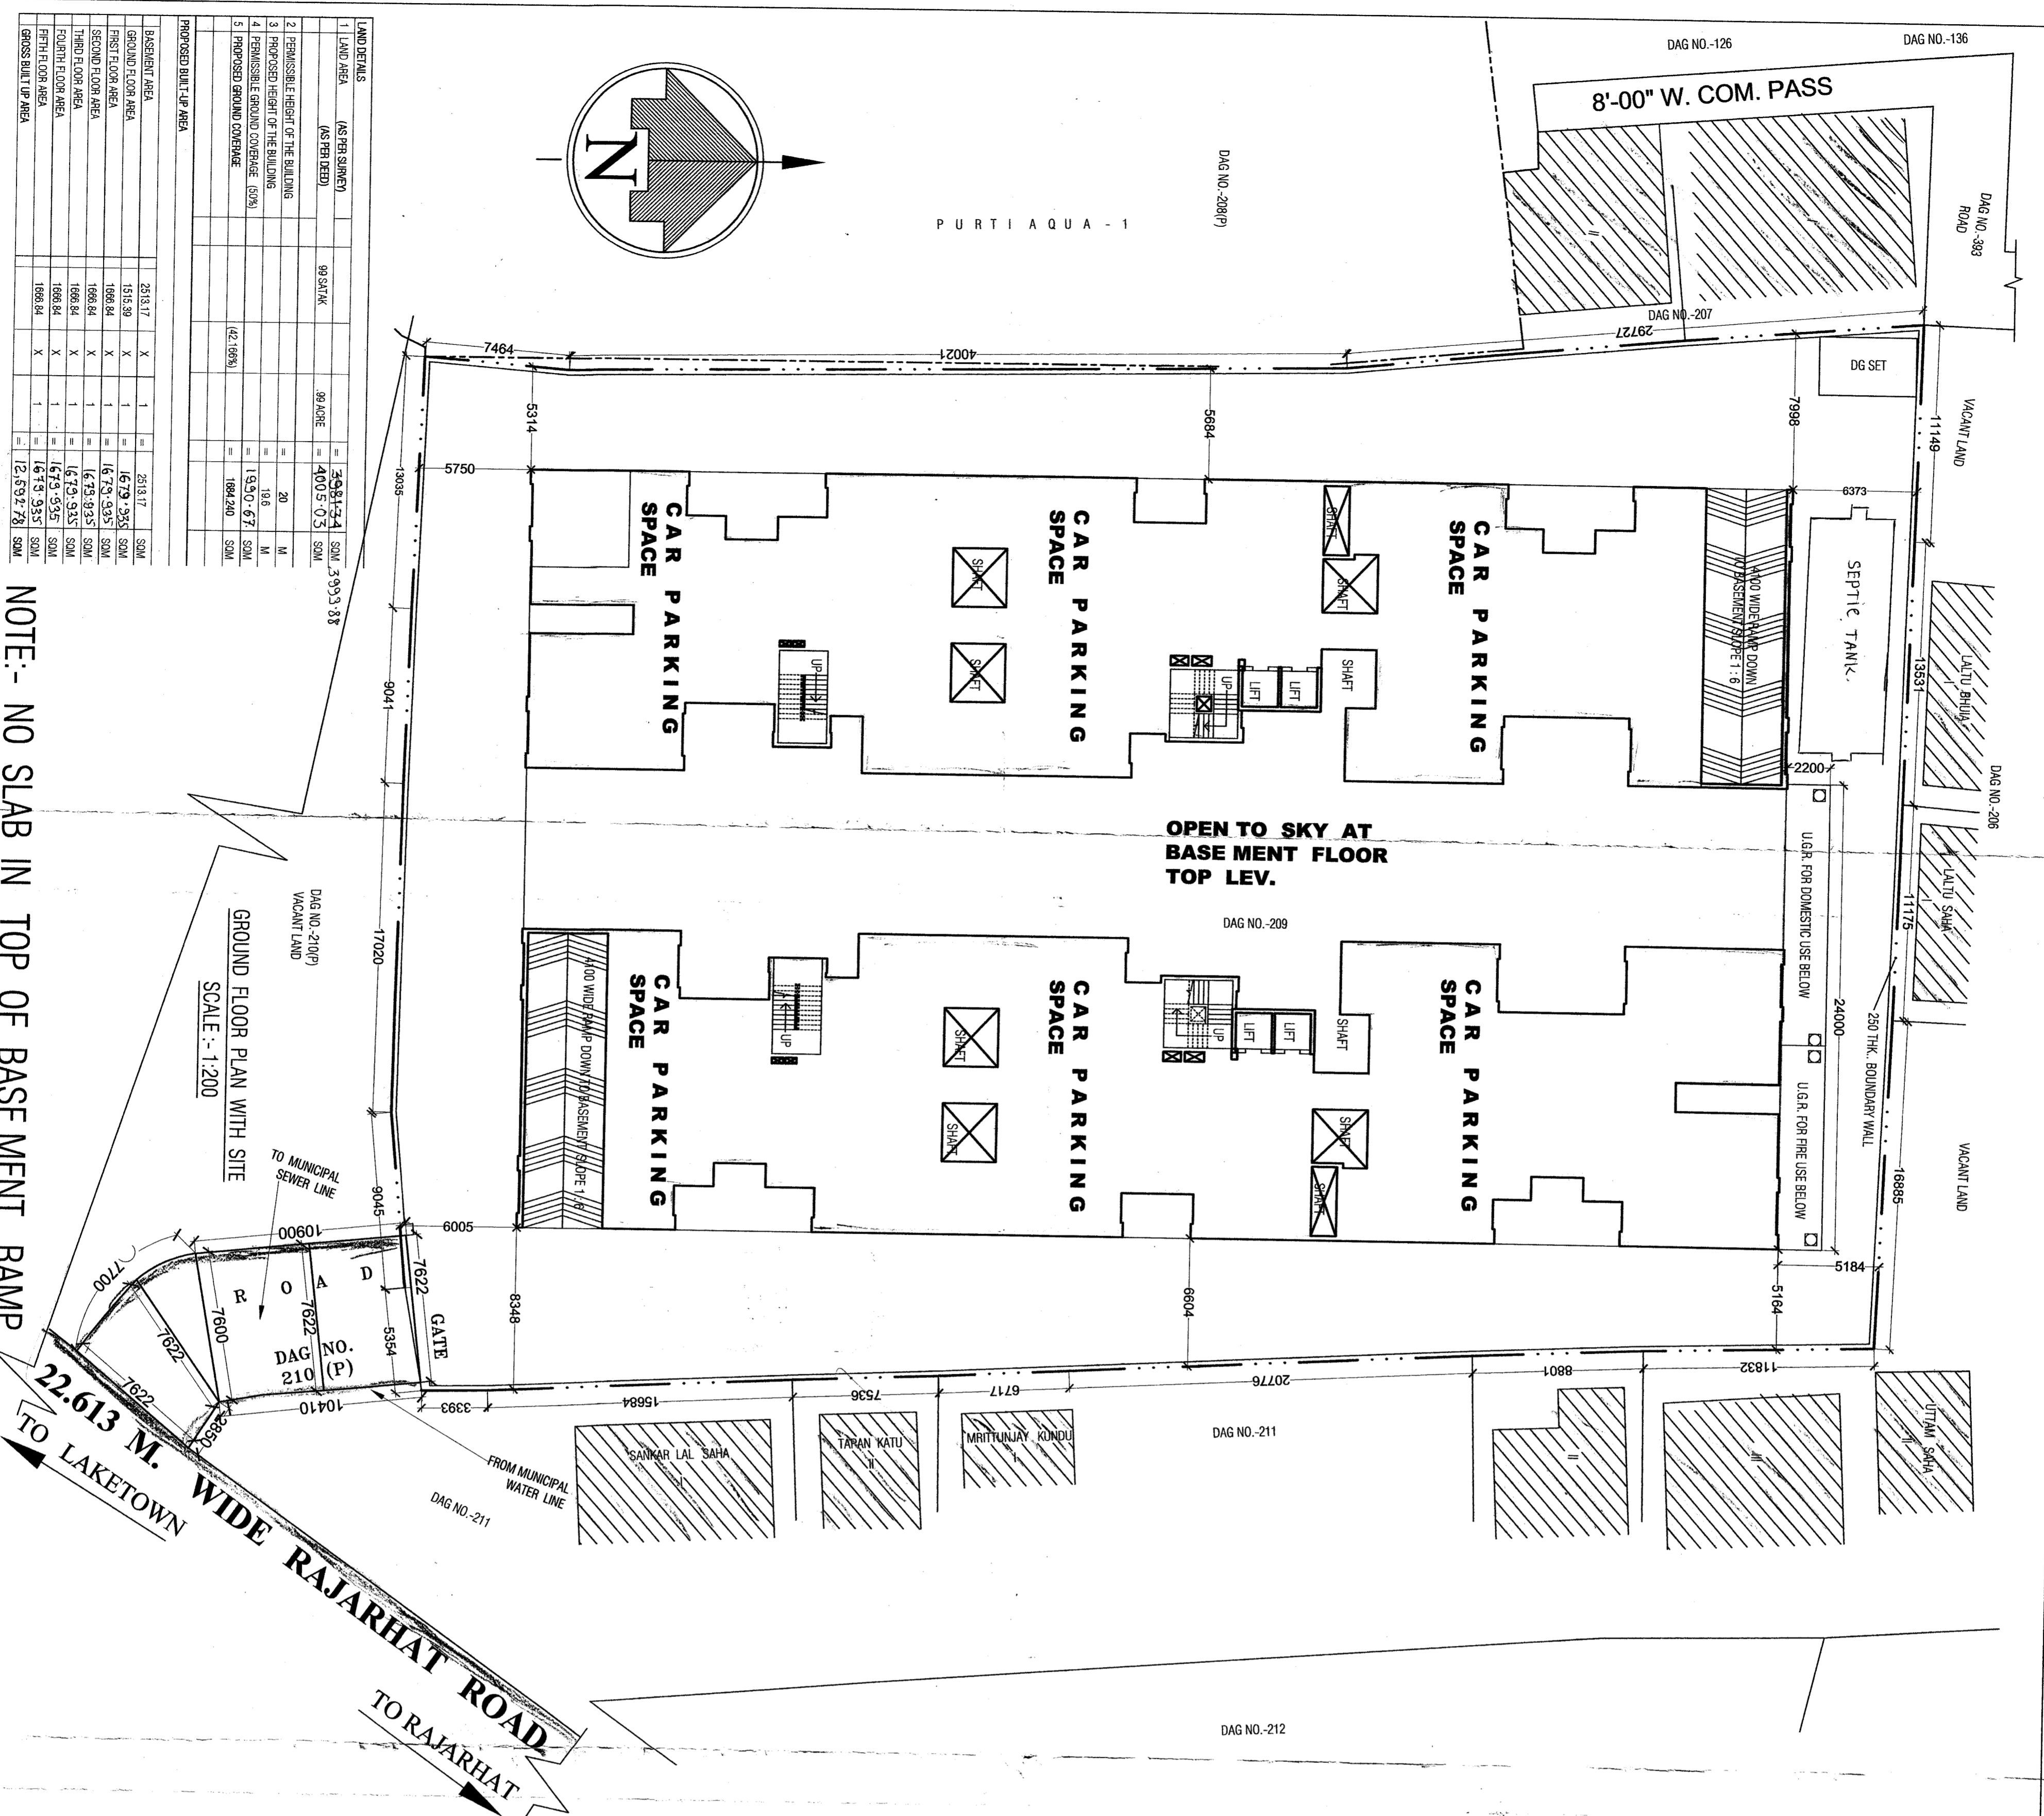


NOTE: - NO SLAB IN TOP OF BASEMENT RAMP.

GROUND FLOOR PLAN WITH SITE SCALE :- 1:200




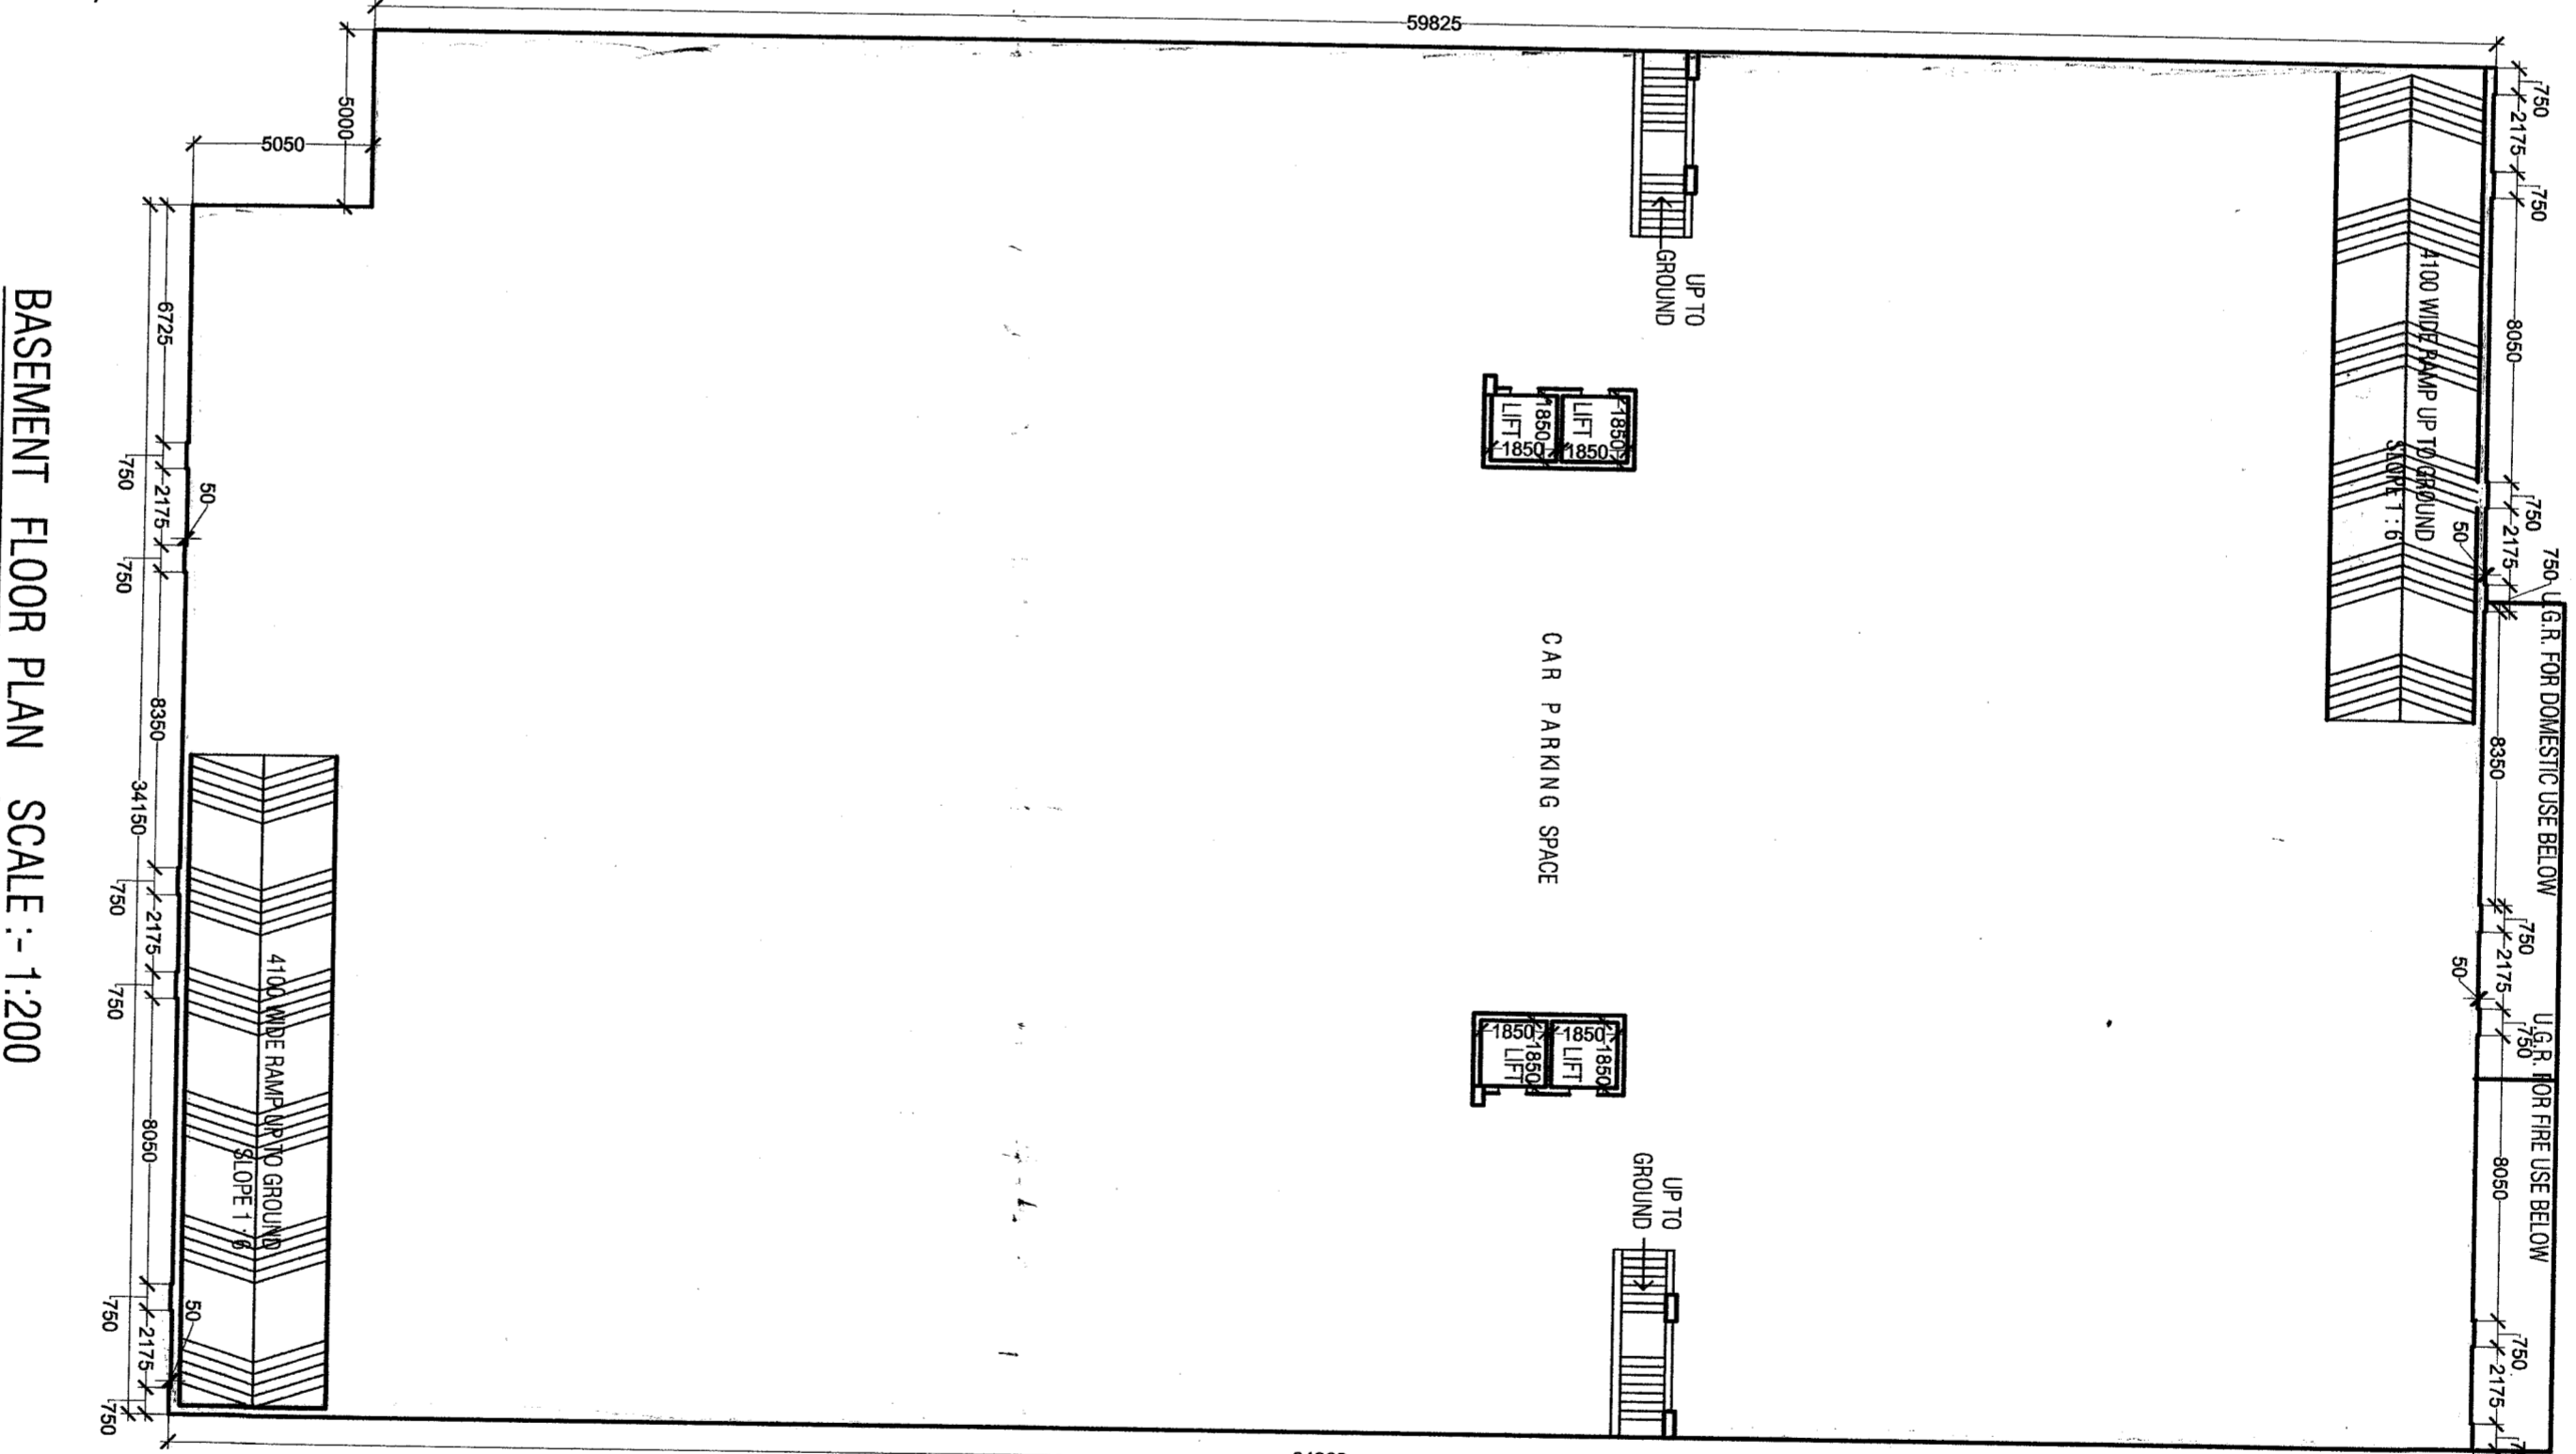

BASEMENT FLOOR PLAN SCALE :- 1:200

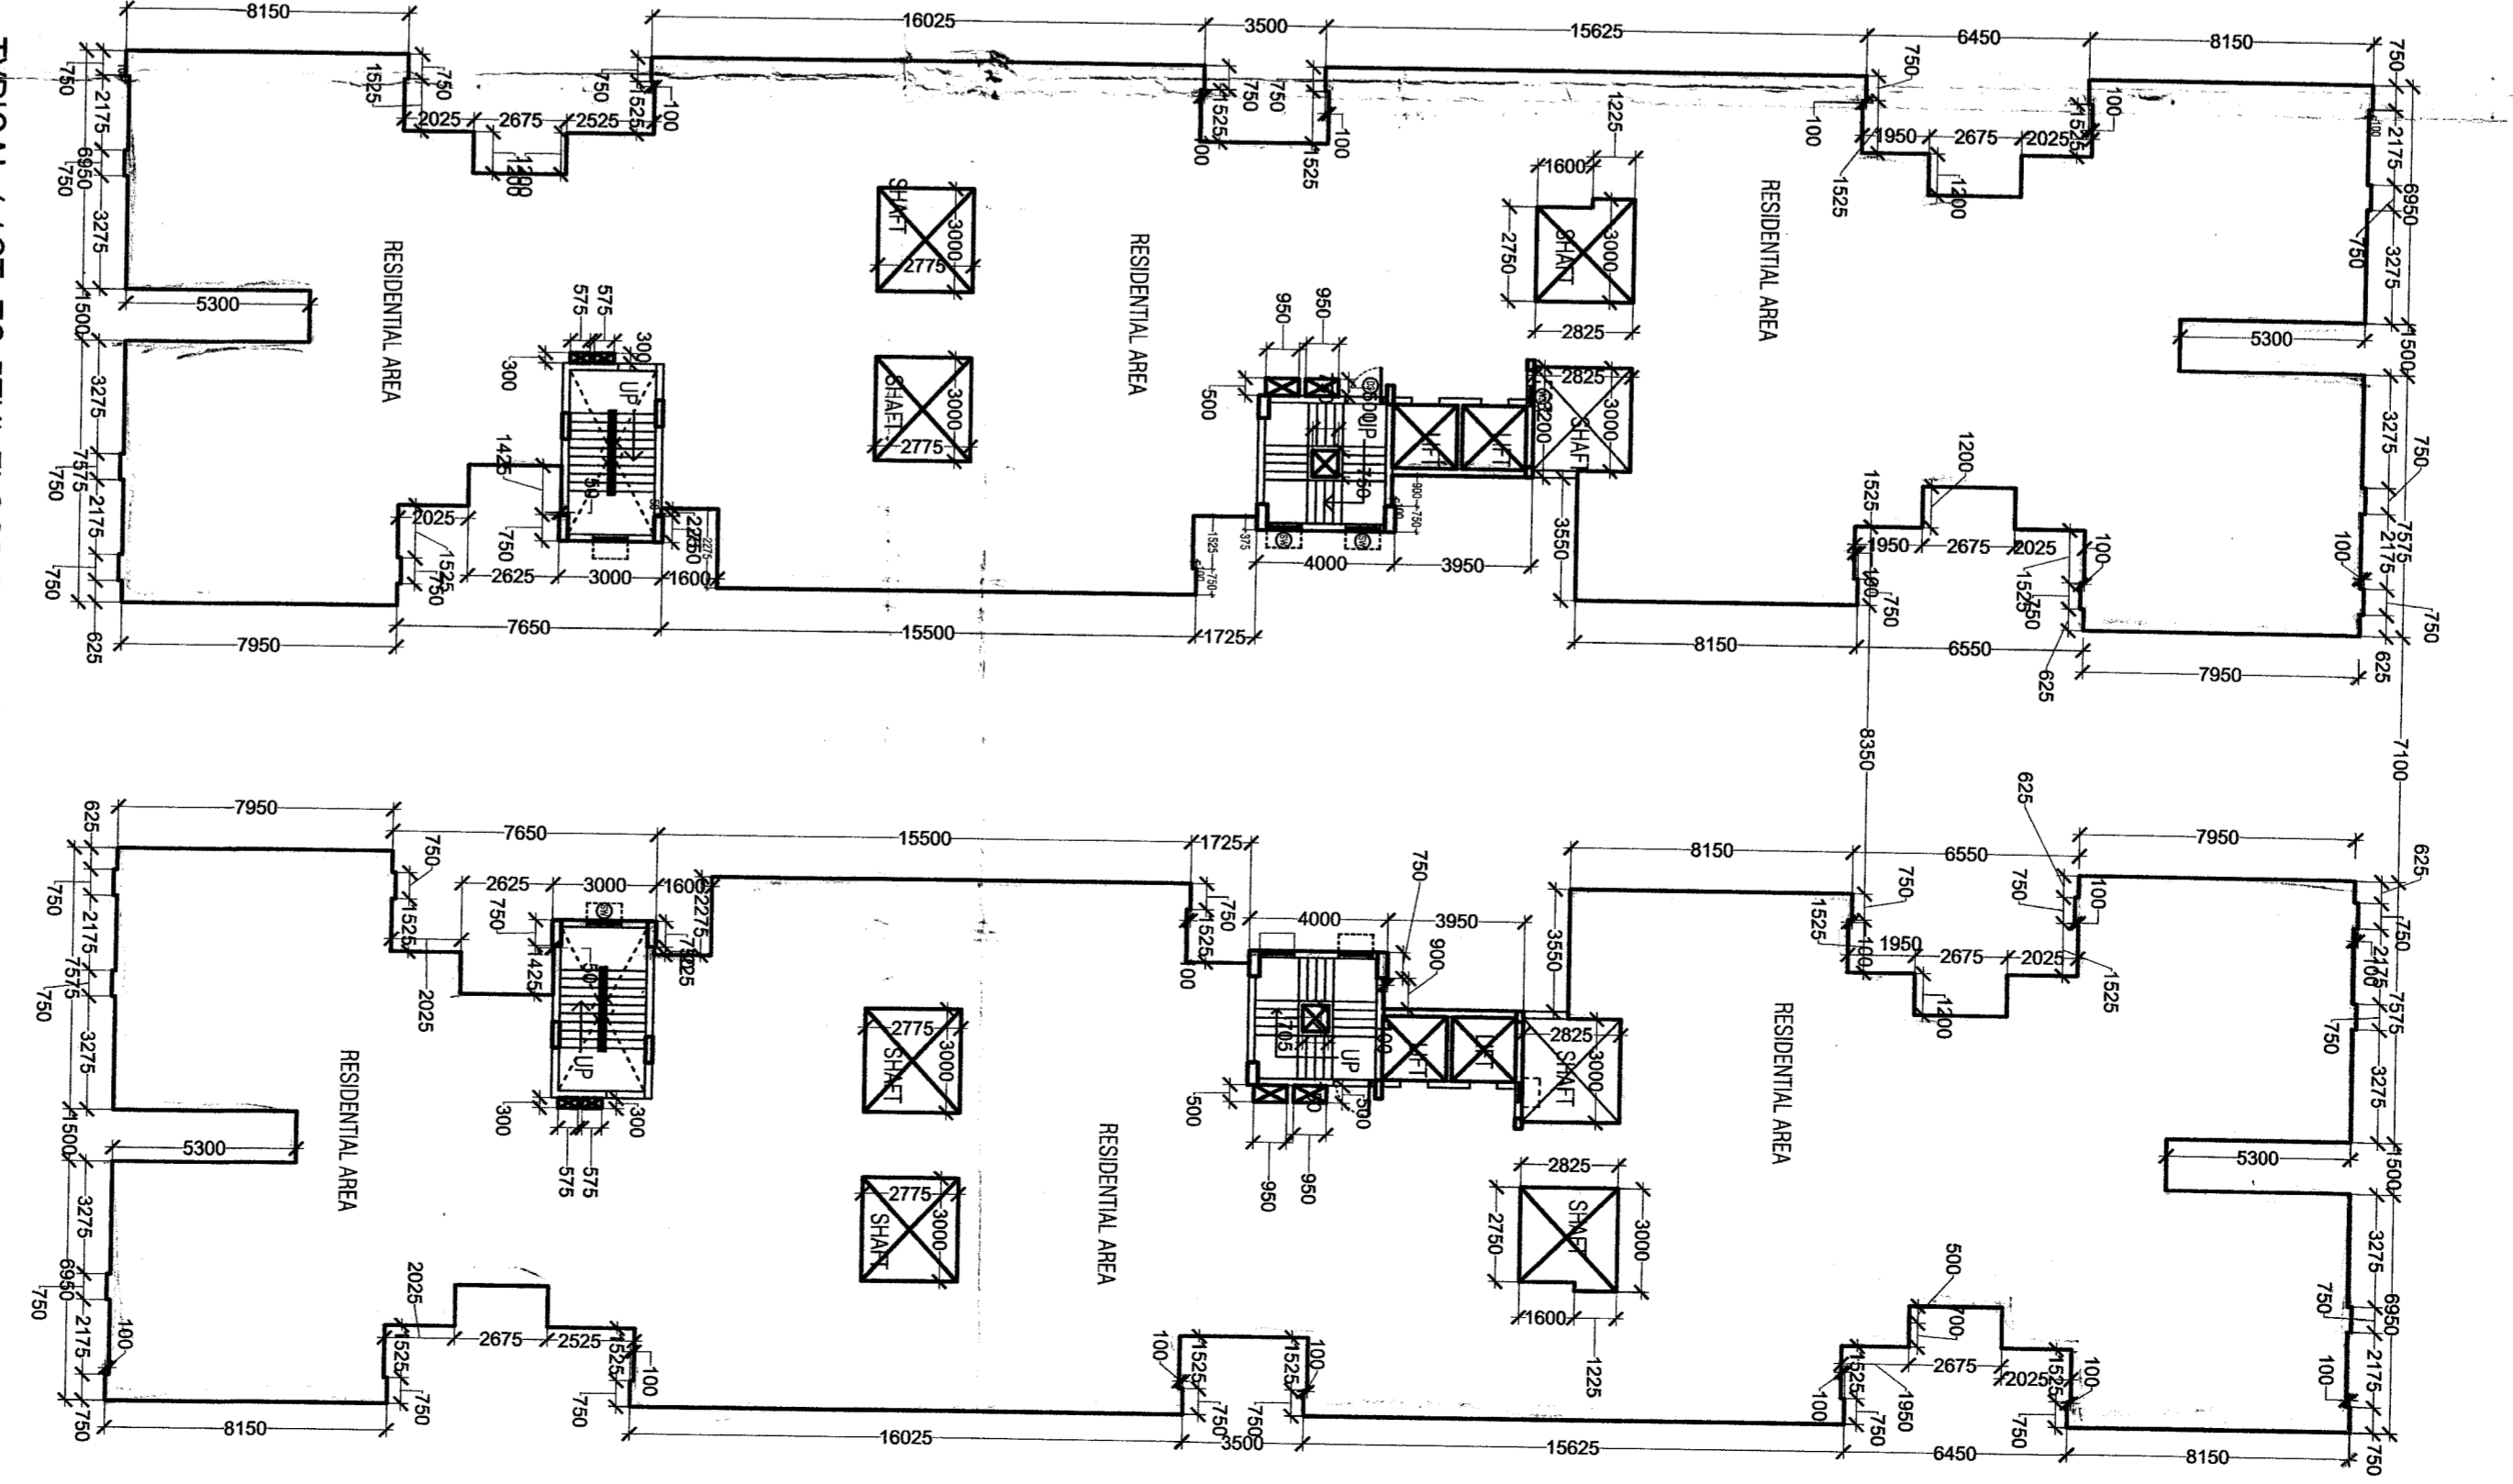

TYPICAL (1ST TO 5TH) FLOOR PLAN SCALE :- 1:200

**PROJECT:-**  
**APPROVAL OF SITE PLAN FOR PROPOSED B+G+V STORED RESIDENTIAL BUILDING FOR UTSAV VINIMAY PVT. LTD. & 11 OTHERS COMPANY AT HOLDING NO.- AS/ 8 / 07 / 08 / 05 BLOCK - 'B', UNDER BIDHANNAGAR MUNICIPAL CORPORATION WARD NO.- 05, MOUZA - DASHADKONE C.S. DAG NO.- 201, R.S. DAG NO.- 209, L.R. DAG NO.- 209, J.L. NO.- 04, R.S. KHATIAN NO.- 183, KHATIAN NO.- 2957, 2956, 2955, 2954, 2953, 2952, 2951, 2950, 2949, 2948, 2947, 2946, L.R. KHATIAN NO.- 2788, P.O.- R.GOPALPUR, P.S.- AIRPORT, DIST.- 24 PGS (N), P.O.- RAJARHAT, KOLKATA - 700136.**

**APPROVED BY:**  
 DHRUBODI BAHU  
 M. ANIL UDAY D. BHATTU  
 Regn. No. CV/2005/35277

SIGNATURE OF L.B.A.

**Utsav Vinimay (P) Ltd.**  
 Goddard Mechanisms (P) Ltd.  
 Minto Garments (P) Ltd.  
 Gaurangam Traders (P) Ltd.  
 Namu Tradecom (P) Ltd.  
 Gaurangam Traders (P) Ltd.  
 Singapore Kanchana (P) Ltd.  
 Singapore Commerce (P) Ltd.  
 Singapore Shipping (P) Ltd.  
 Authorized Signatory

SIGNATURE OF OWNER

PARTY'S COPY

SITE PLAN NO.: 13/17/18.  
DATE: .....

Issued by  
Bidhanagar Municipal Corporation  
under Rule-7 of the M.B.M. (B) Rule-2007  
Signature of the Surveyor  
Bidhanagar Municipal Corporation  
DATE: .....

CHECKED BY:  28/10/18  
Sub-Assistant Engineer  
Bidhanagar Municipal Corporation

Approved by:   
Executive Engineer  
(Building Plan)  
Bidhanagar Municipal Corporation