

DOORS				WINDOWS			
WIDTH	HEIGHT	IMD	W/TH	IMD	W/TH	SILL	HEIGHT
D1	1500	2100	W1	1200	1500	600	600
D2	1200	2100	W2	1000	1000	1100	1100
D3	1100	2100	W3	600	900	1200	1200
D4	1000	2100	W4	600	900	600	600
D5	900	2100	SW	1200	1500	600	600
D6	750	2100	V			300	300
D7	1500	2100					



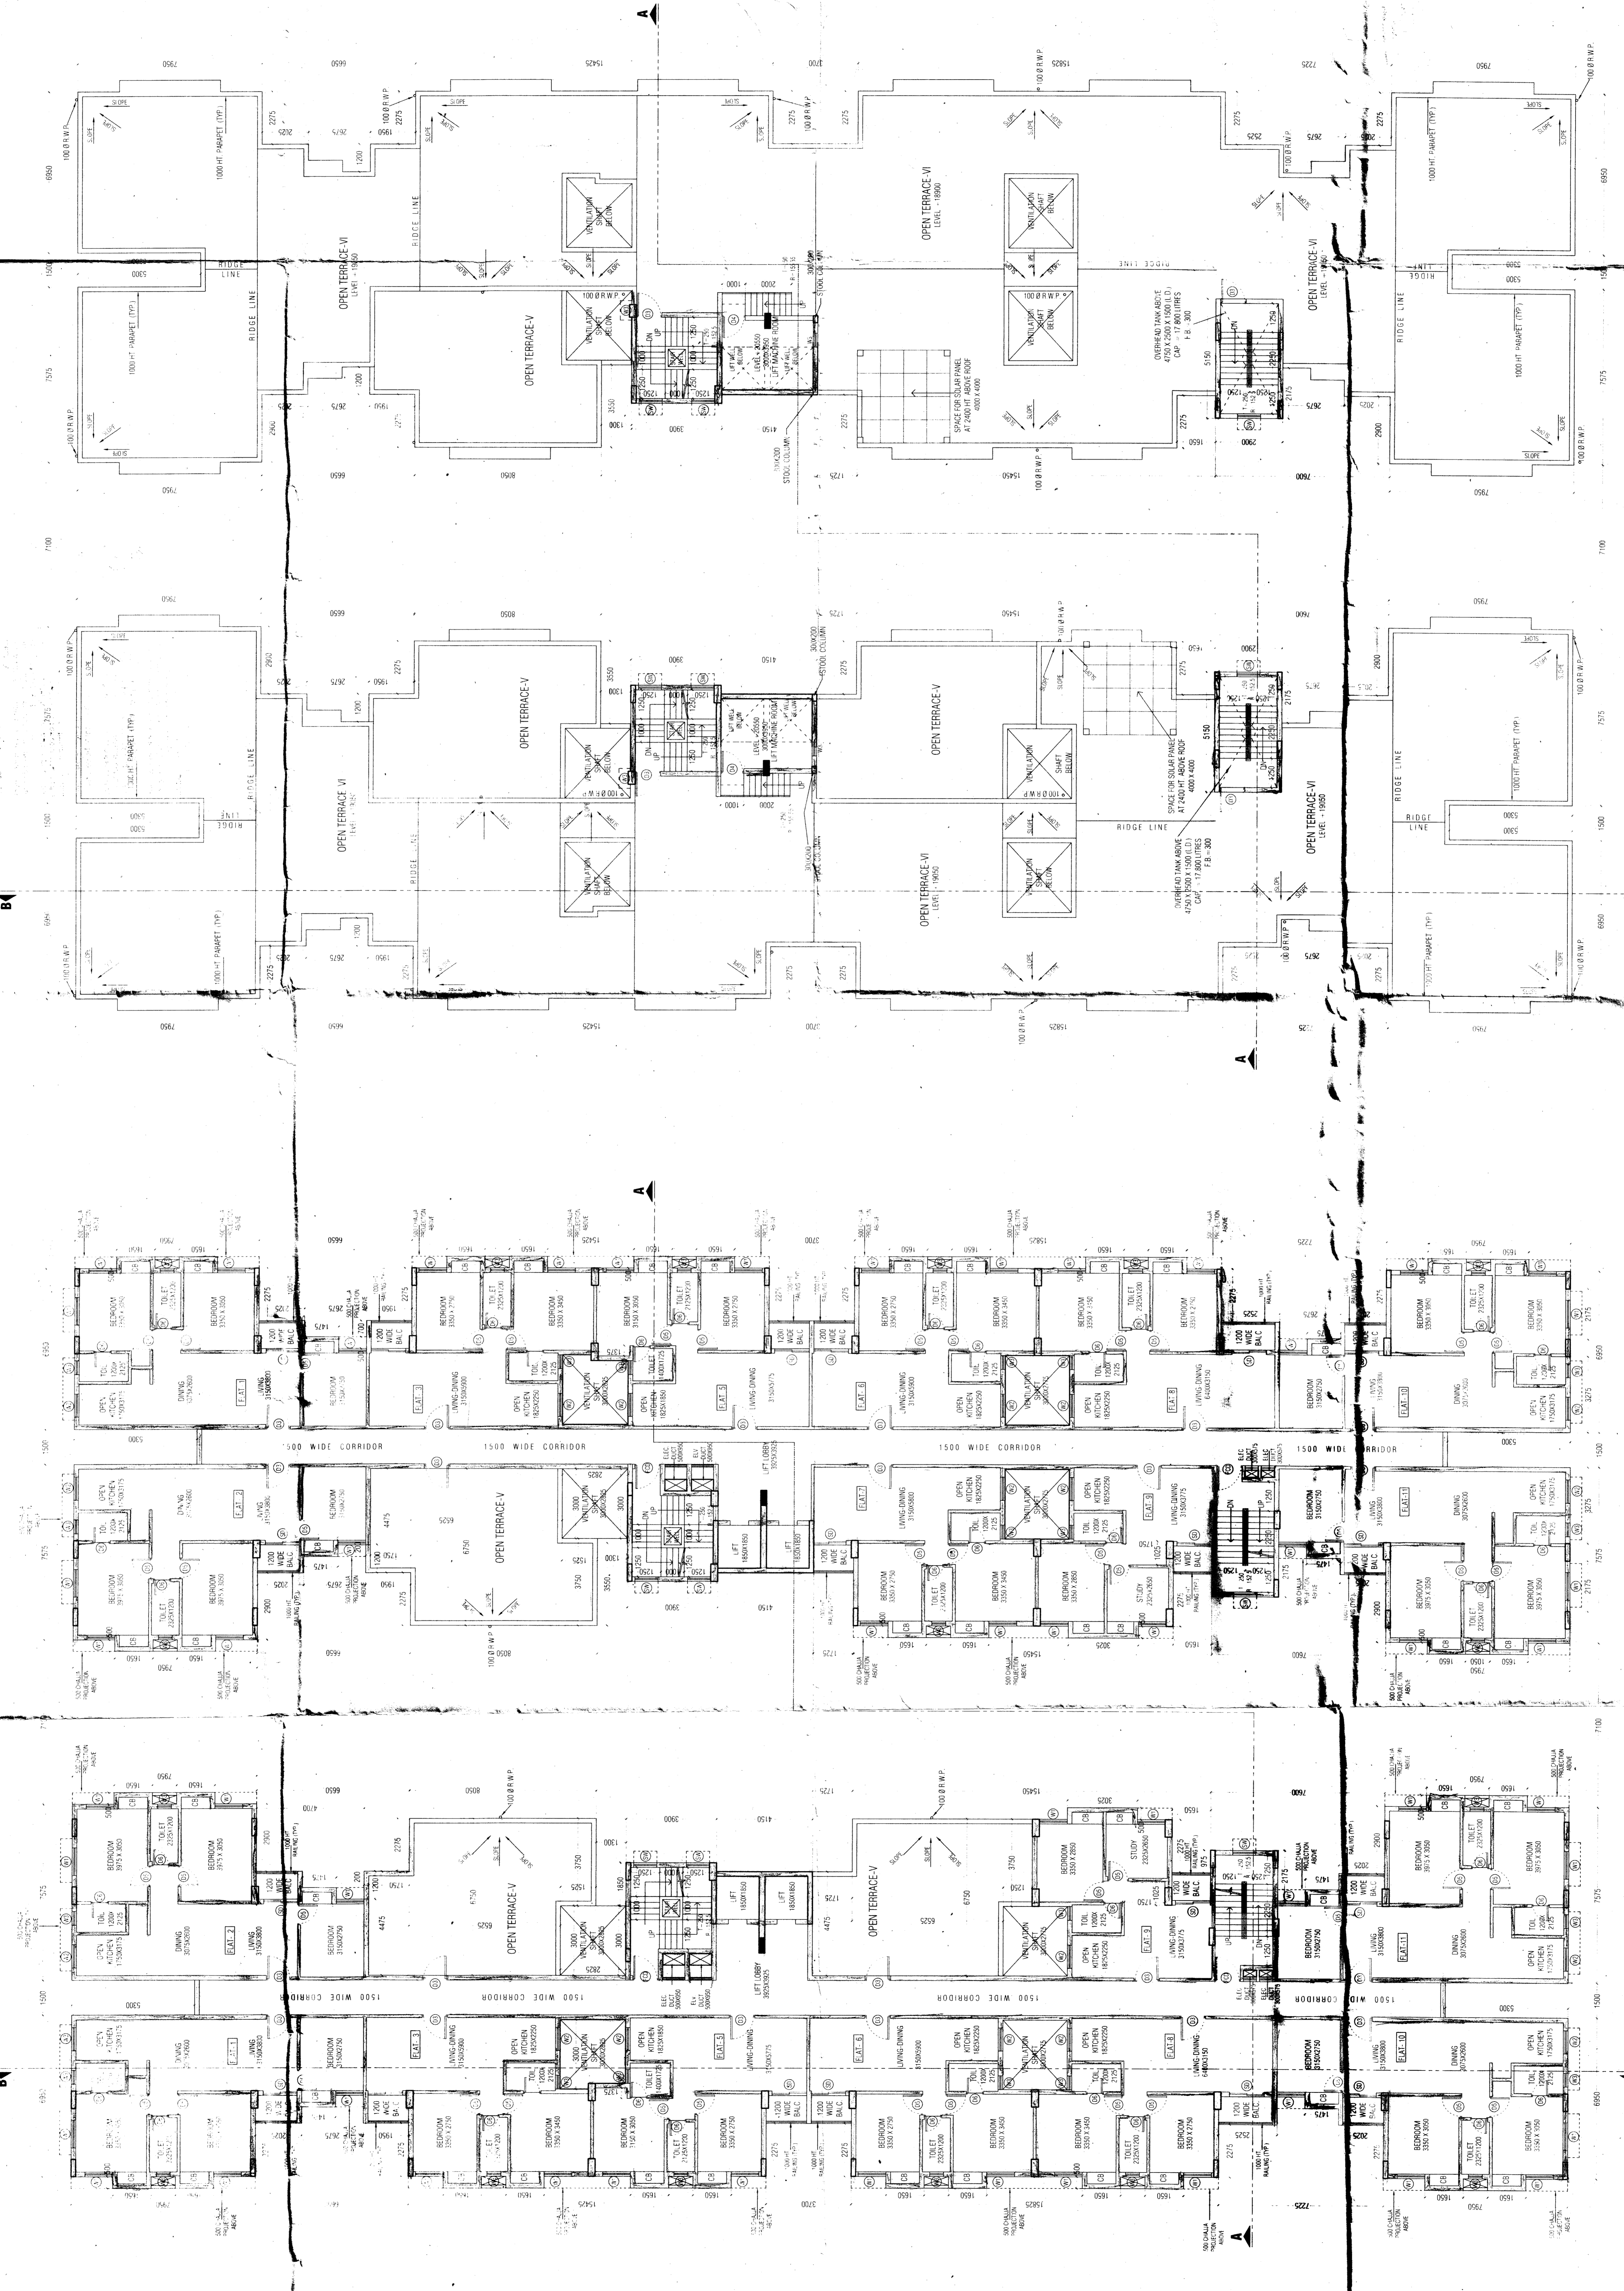

5th FLOOR PLAN & ROOF PLAN

BLOCK-BREEZE

5th FLOOR PLAN

BLOCK-MIST

ROOF PLAN

BLOCK-BREEZE

BLOCK-MIST




PARTY'S COPY

ANY DEVIATION SHALL
MEAN DEMOLITION







