

LATITUDE = 22°33'36" N  
LONGITUDE = 88°29'37" E



LATITUDE = 22°33'58" N  
LONGITUDE = 88°29'52" E

24 M WIDE ROAD  
STREET NO. 814

59.0 M WIDE M A R (E-W)  
STREET NO. 3333

LATITUDE = 22°33'48" N  
LONGITUDE = 88°30'06" E

LATITUDE = 22°33'25" N  
LONGITUDE = 88°29'37" E

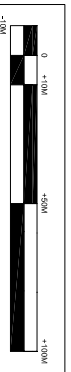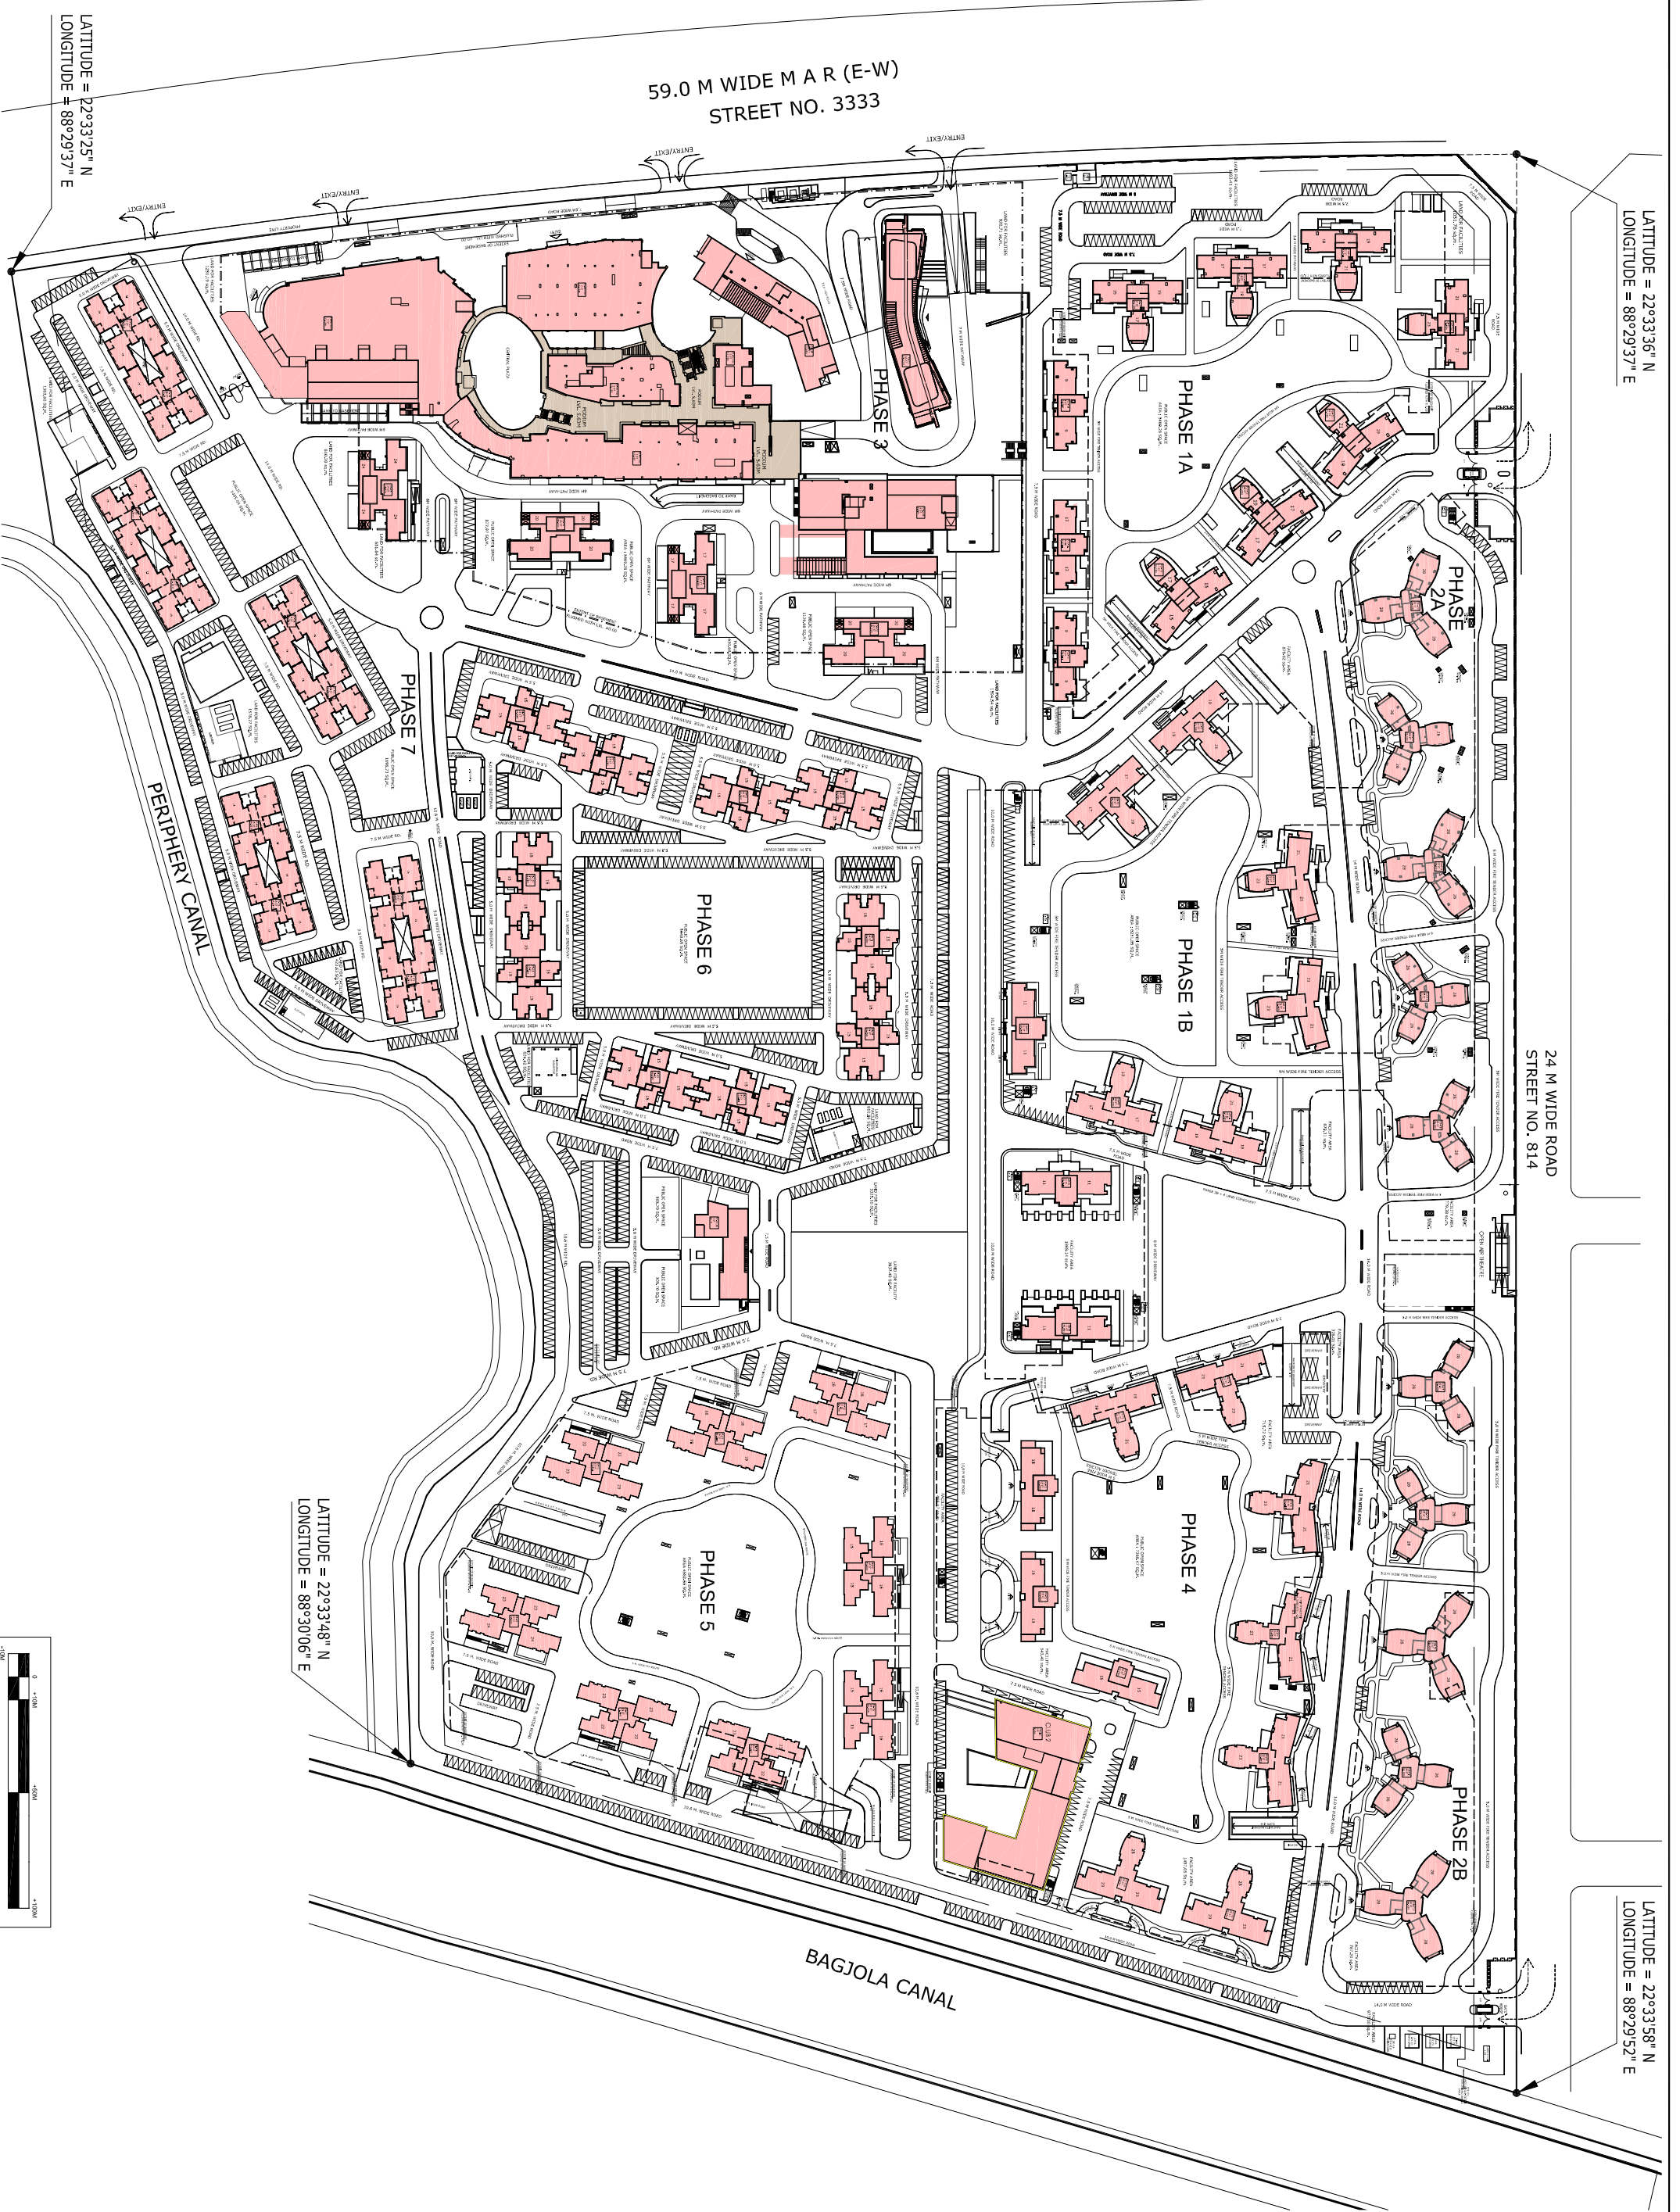

DRAWING TITLE:  
LOCATION DETAIL

PROJECT NAME:  
RESIDENTIAL DEVELOPMENT 'UNIWORLD CITY'  
AT PLOT NO IIIIB/2, AT NEW TOWN, KOLKATA.