
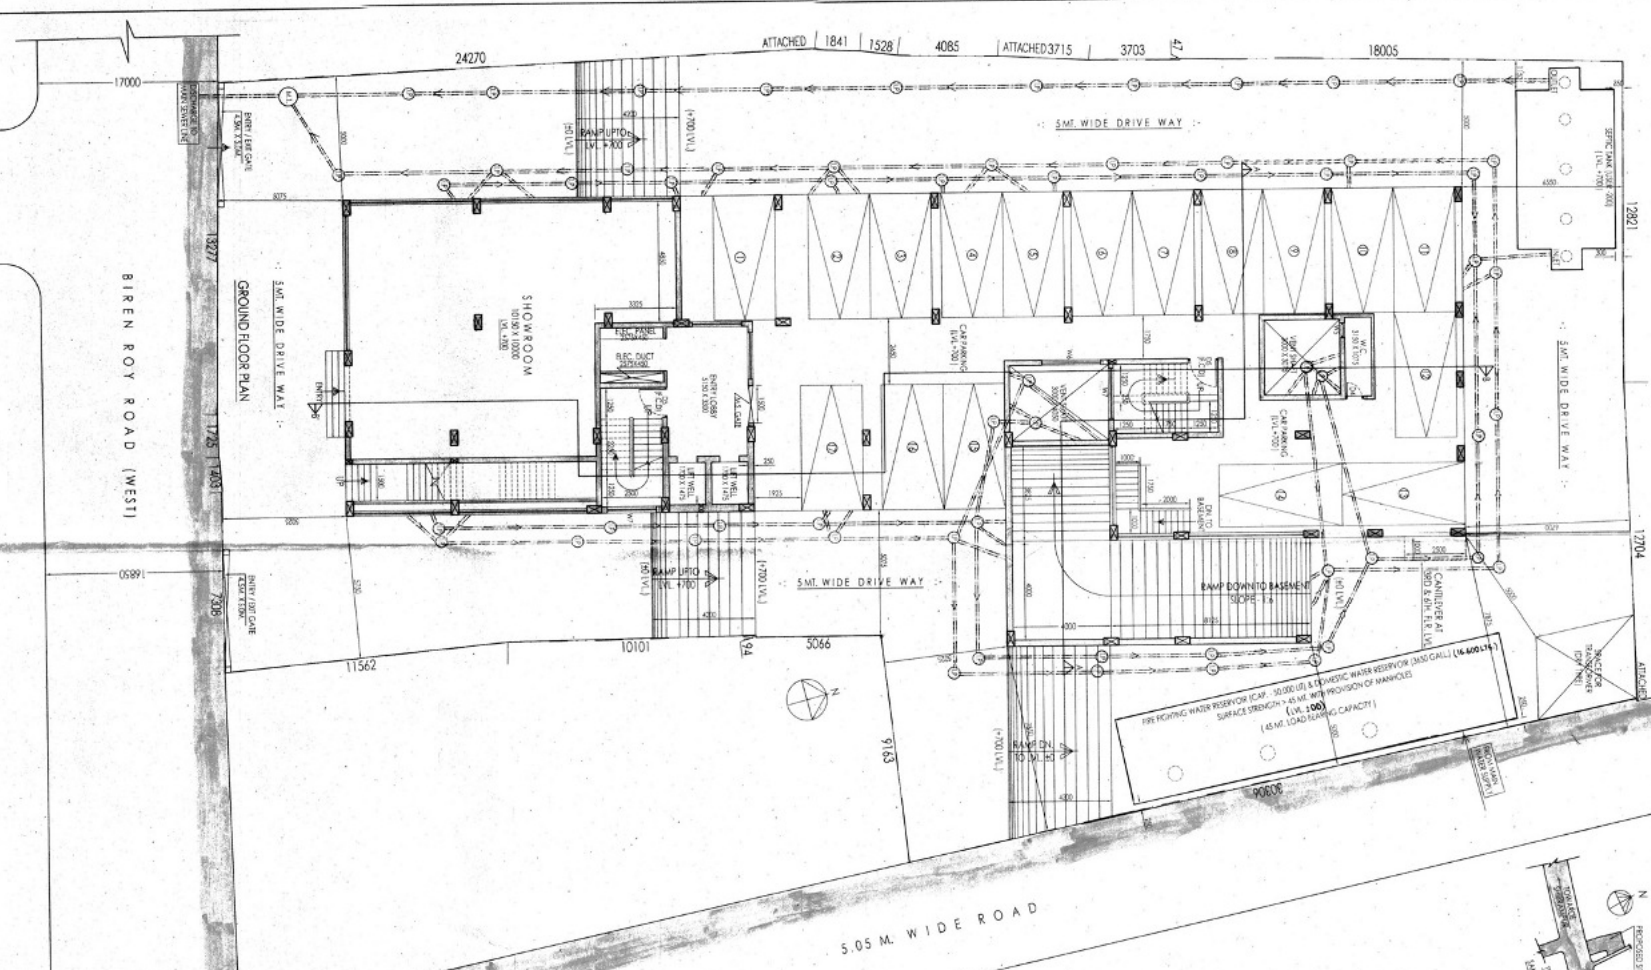


FIRE FIGHTING WATER RESERVOIR (CAP. - 50,000 LIT) &
DOMESTIC WATER RESERVOIR (16,600 LIT)

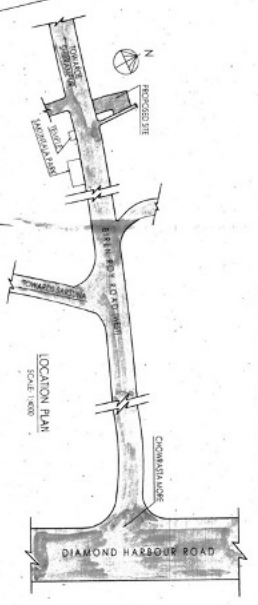









