
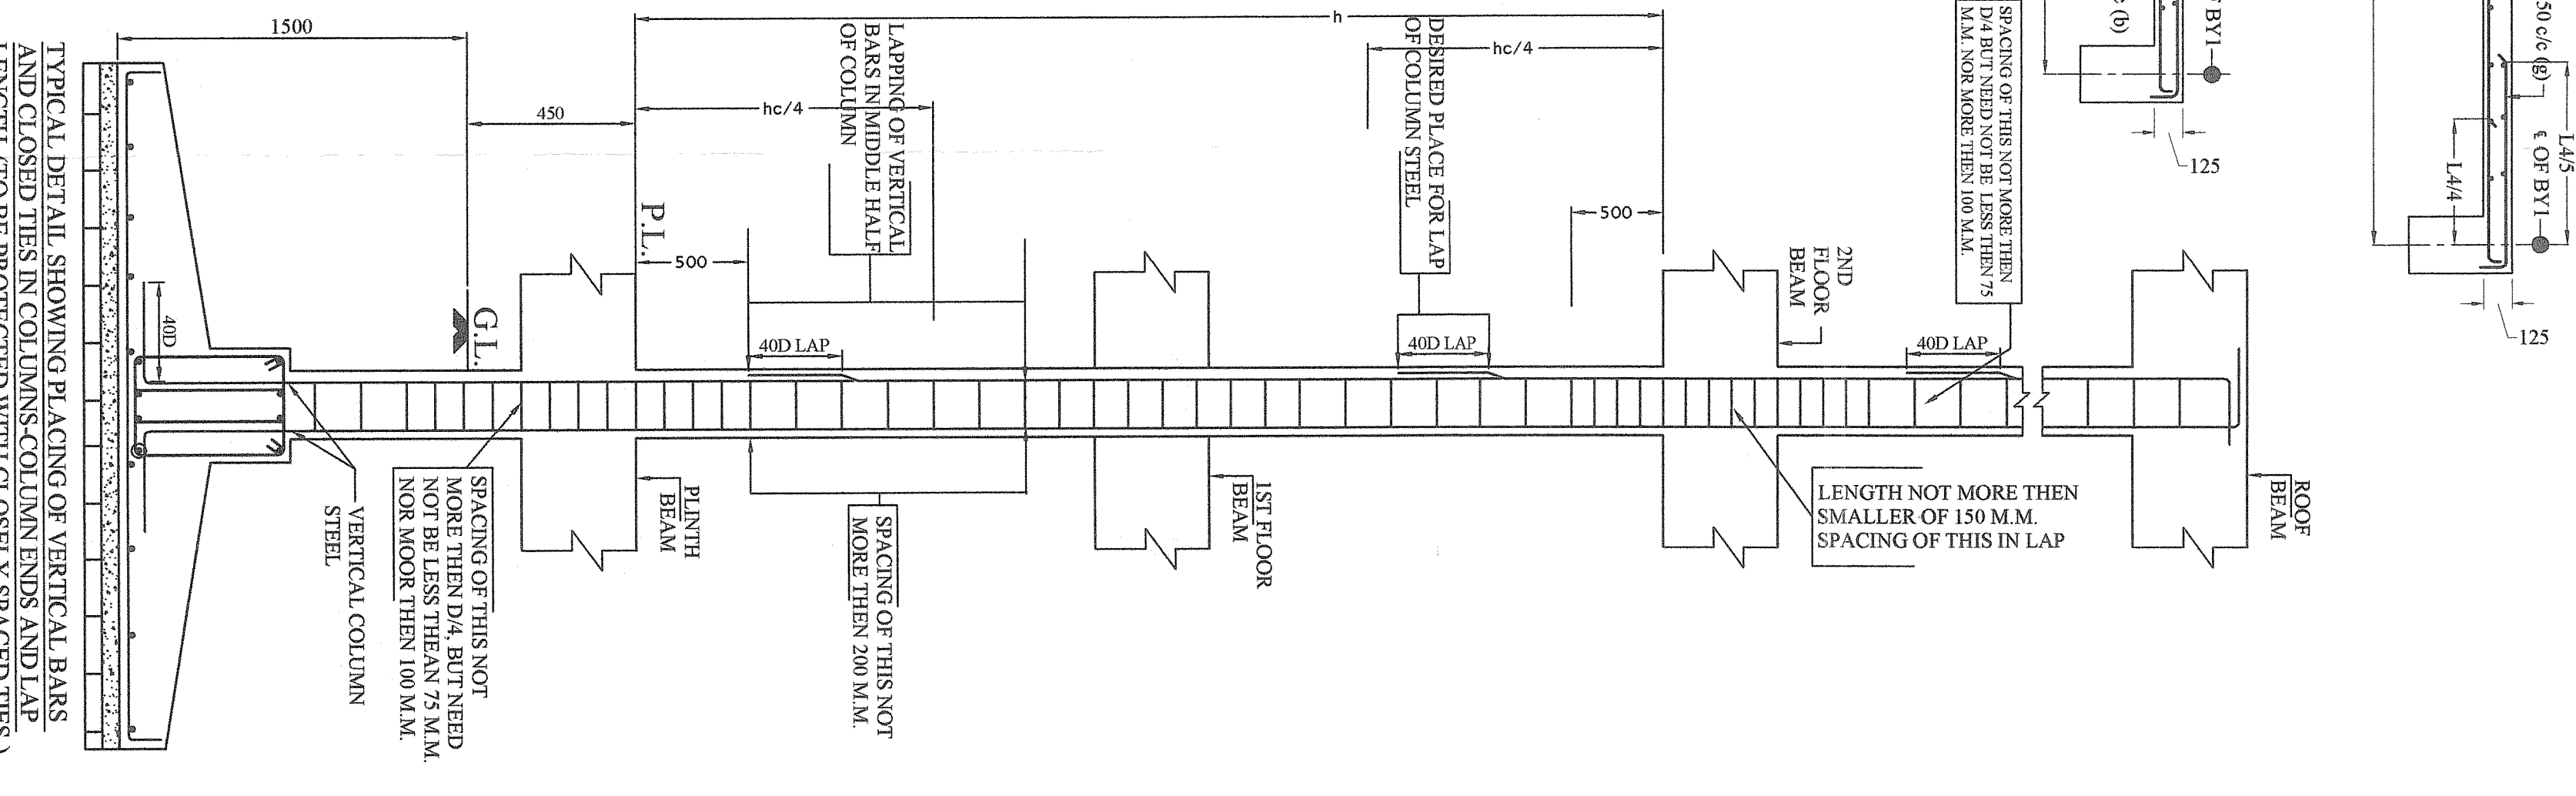
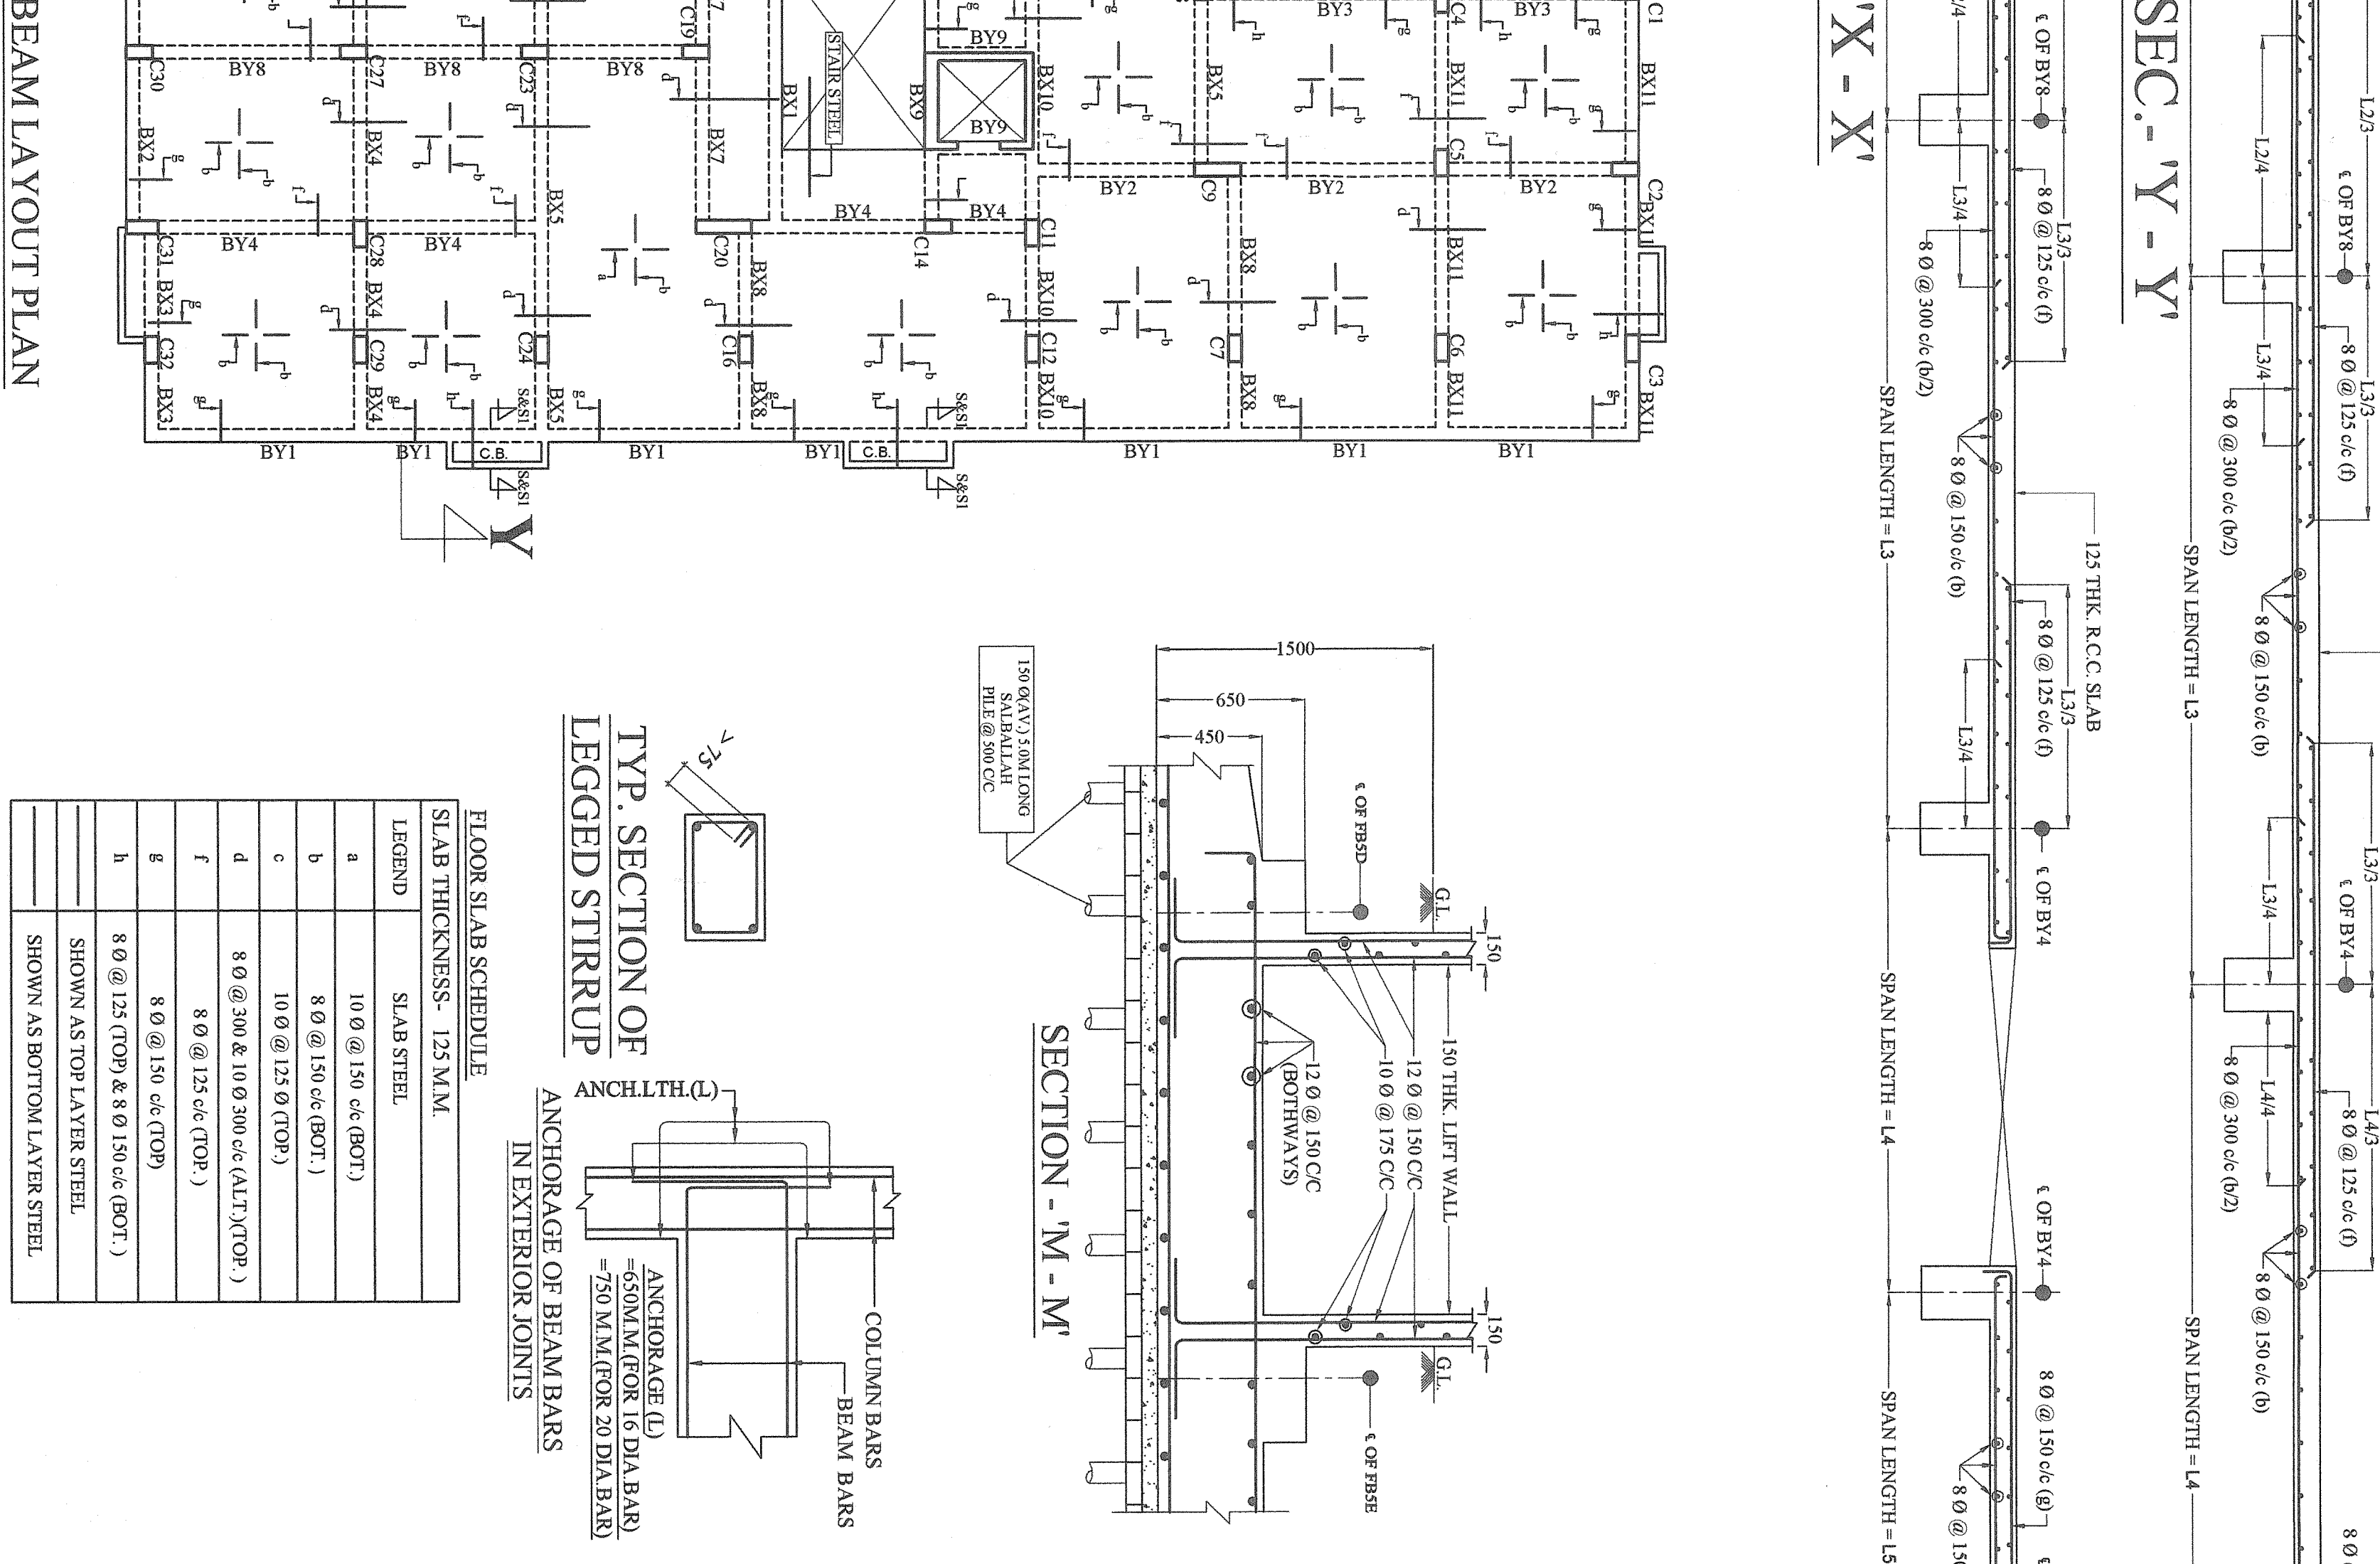
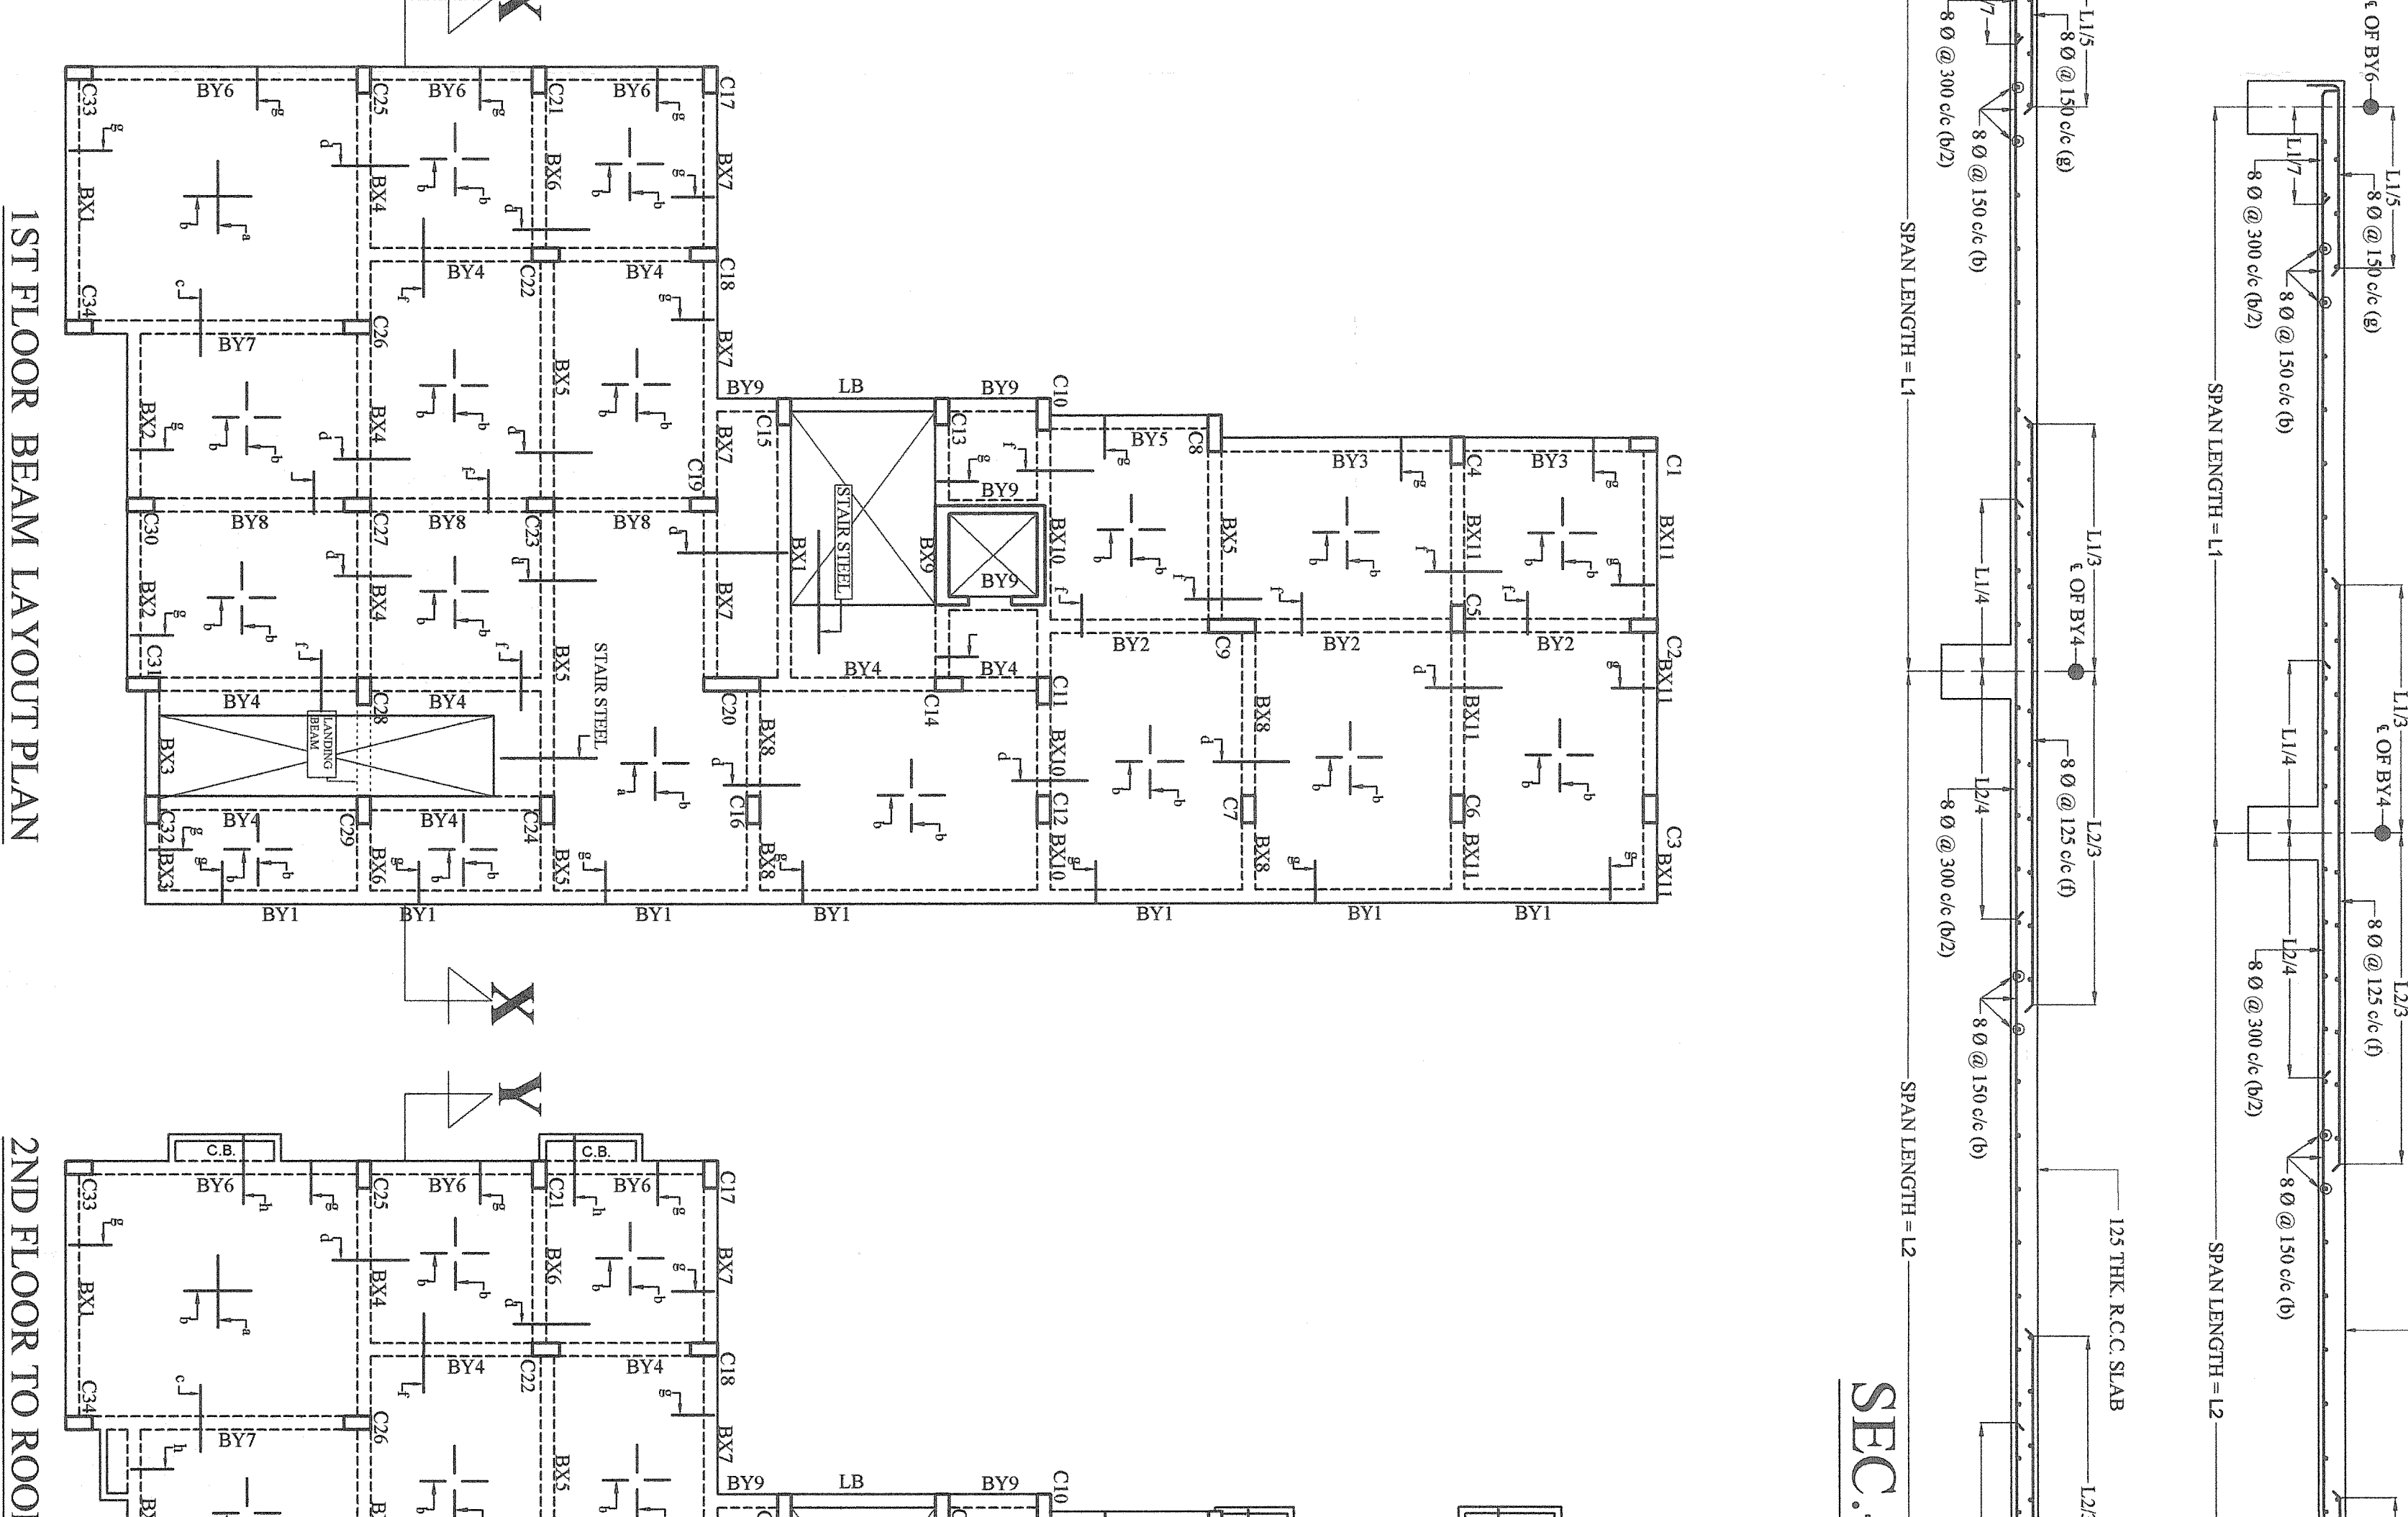
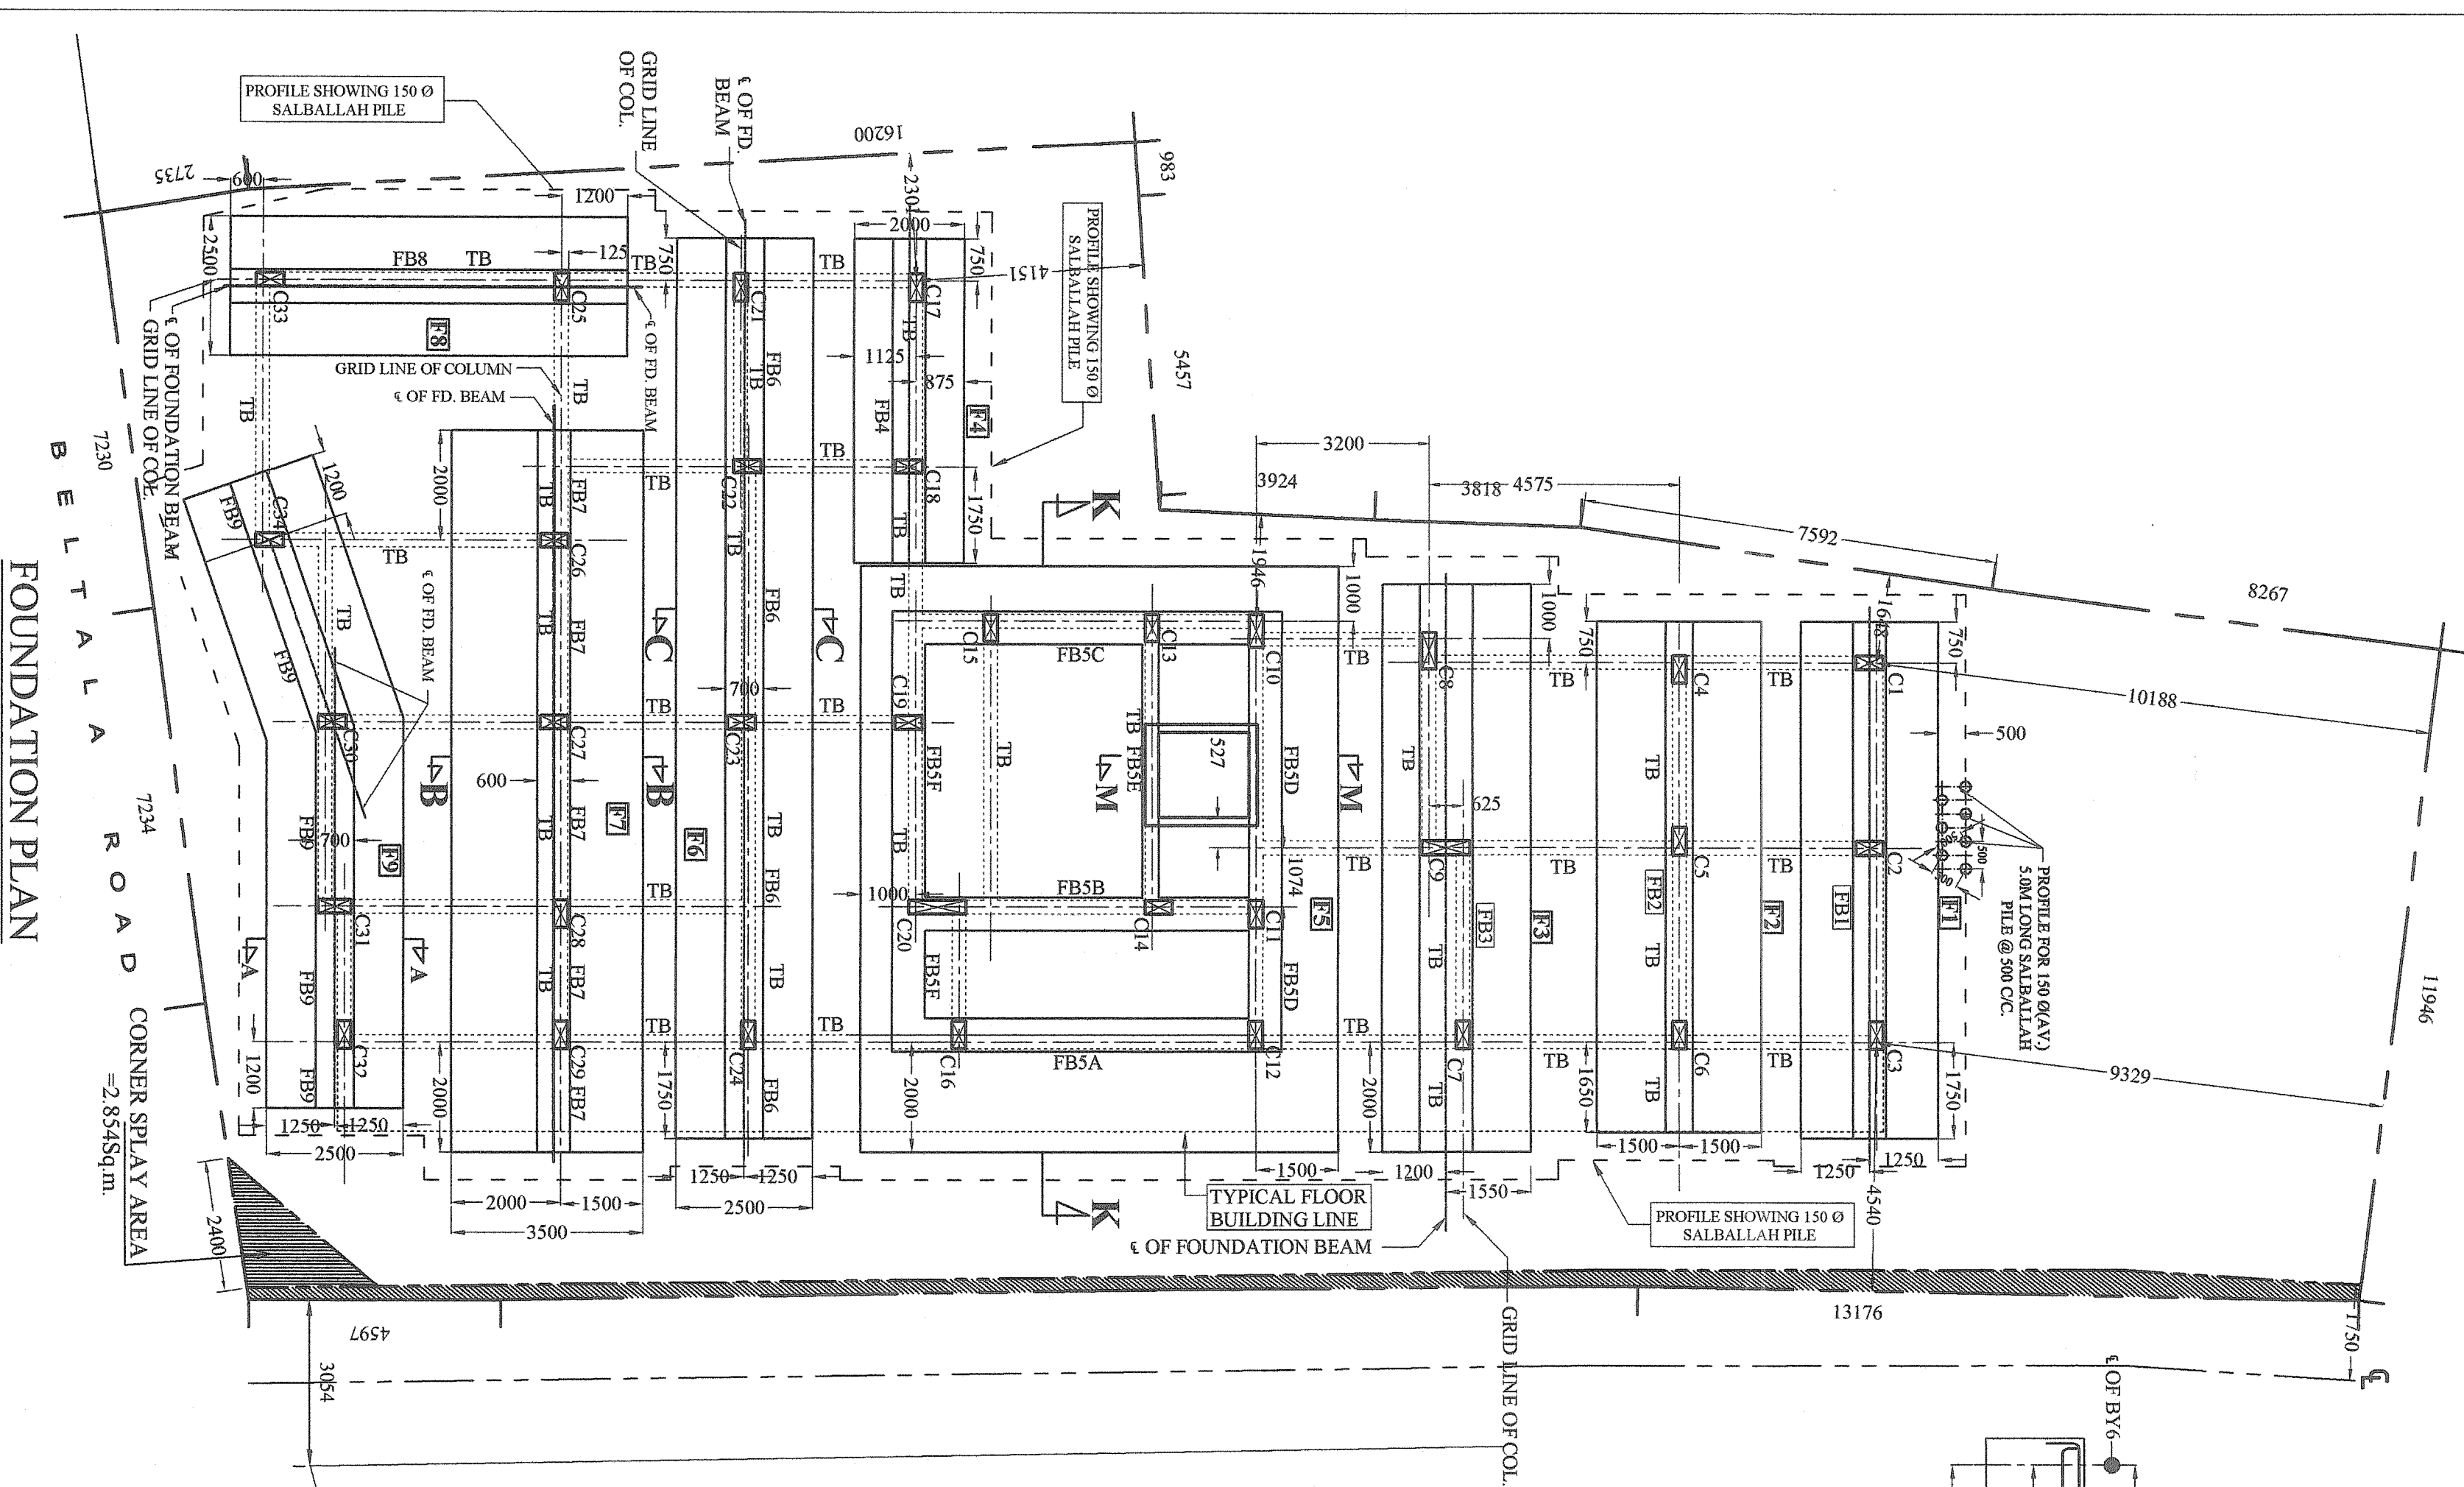






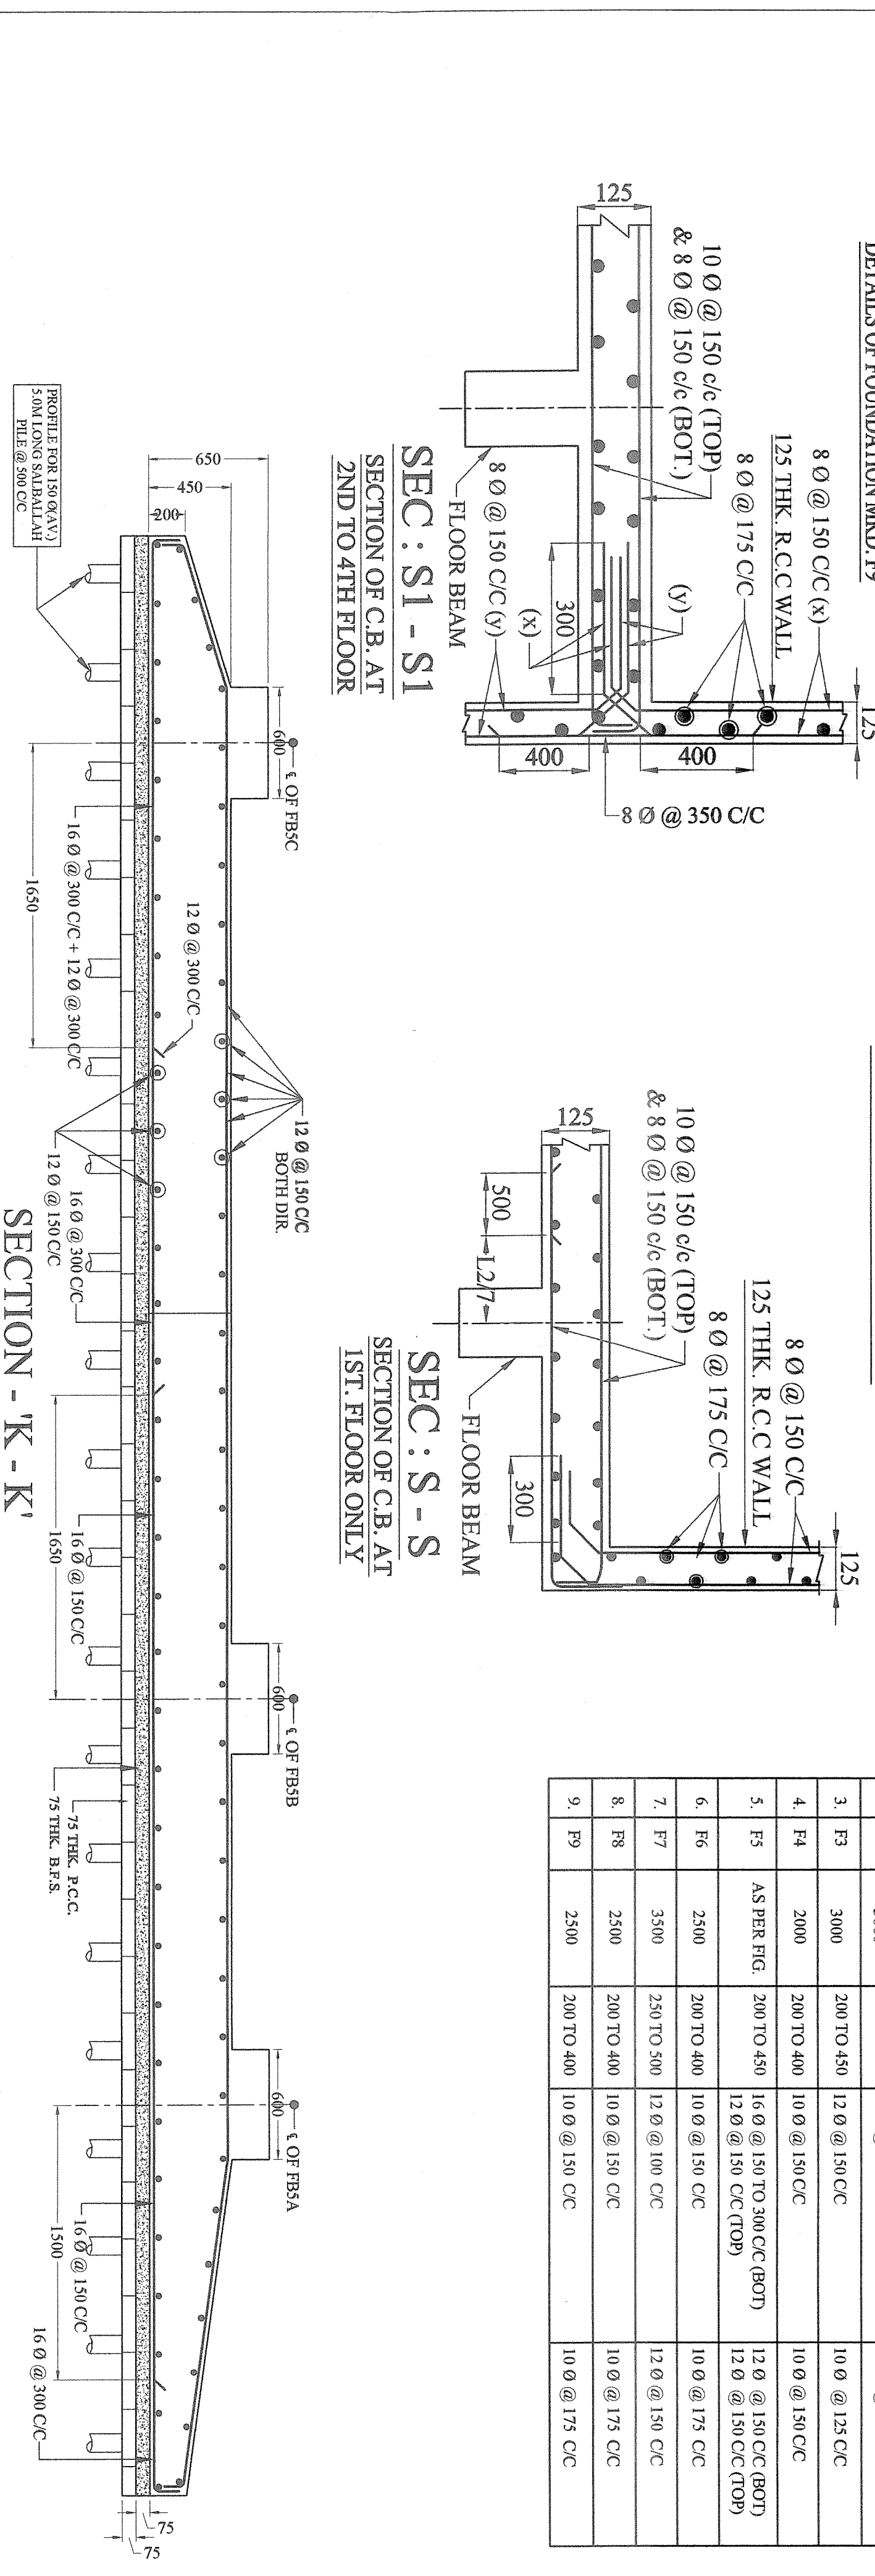

DECLARATION OF ARCHITECT

DECLARATION OF OWNER

CERTIFICATE OF STRUCTURAL ENGINEER

DECLARATION OF STRUCTURAL ENGINEER

DECLARATION OF ARCHITECT

architect








