



# RELIABLE CONSTRUCTION

CONTRACTORS, DEVELOPER & ENGINEERS

An ISO 9001 : 2008 Certified Company

Registered Office :

Dinanta Apartment, Front Block

Swadeshi More, Panihati


Kolkata - 700 114

Website : [www.reliableconstruction.co.in](http://www.reliableconstruction.co.in)

Ref. No. ....

Date. ....

**LOCATION DETAILS OF THE PROJECT (ANNANYA APARTMENT)  
WITH CLEAR DEMARKATION OF LAND DEDICATED FOR THE PROJECT  
DEVELOPMENT ALONG WITH ITS BOUNDARIES INCLUDING THE  
LATITUDE & LONGNITUDE OF END-POINTS.**

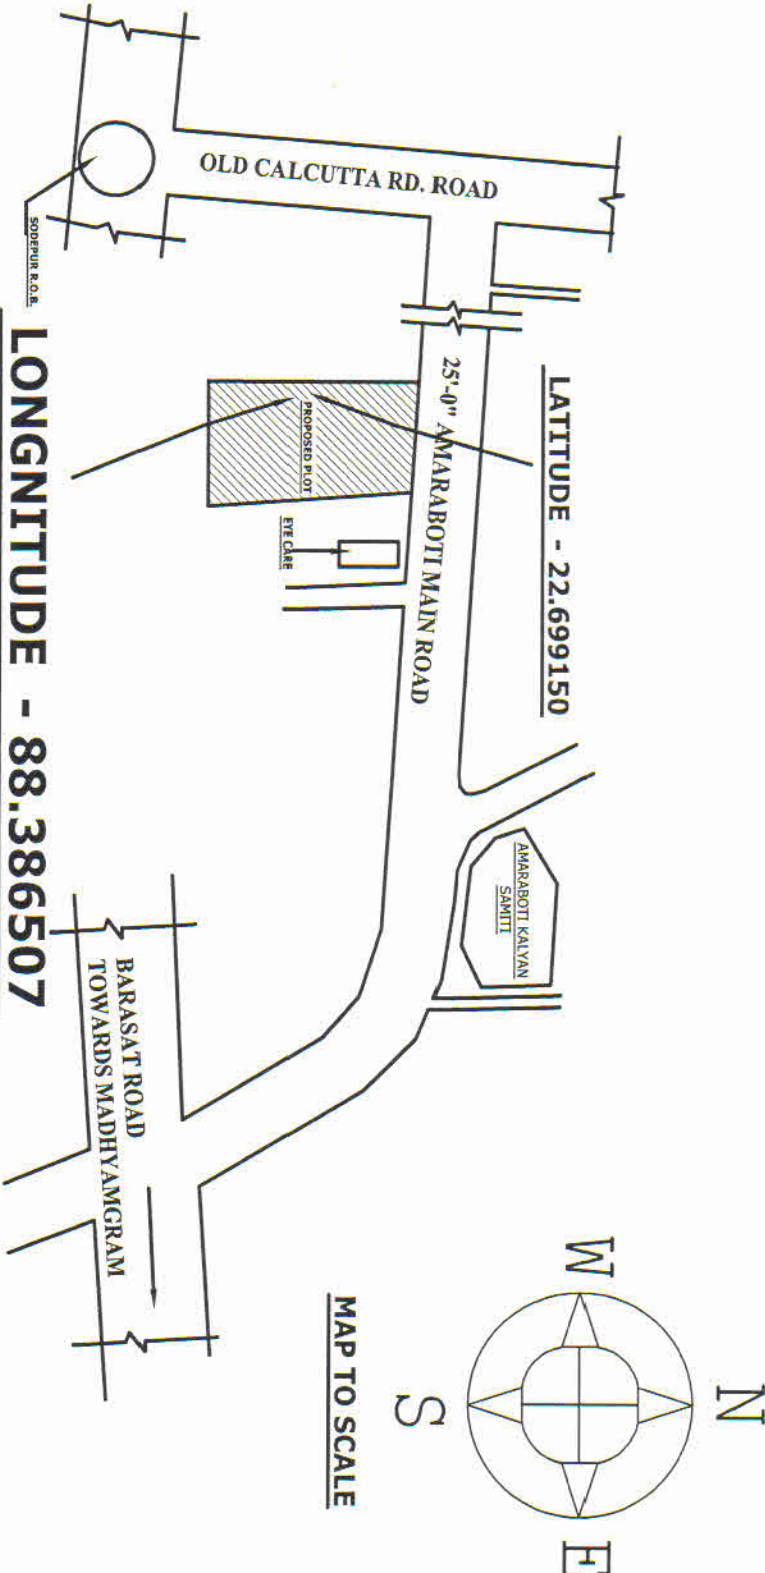

M/s. RELIABLE CONSTRUCTION

Sofya Kundu S.M.

Partner

