
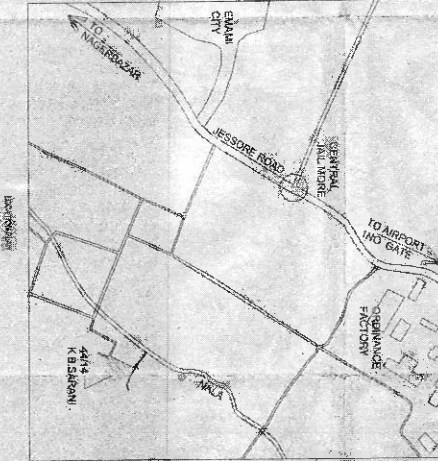
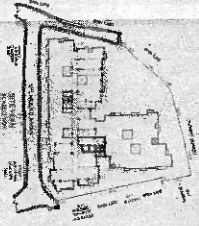


DOORS & WINDOWS SCHEDULE	

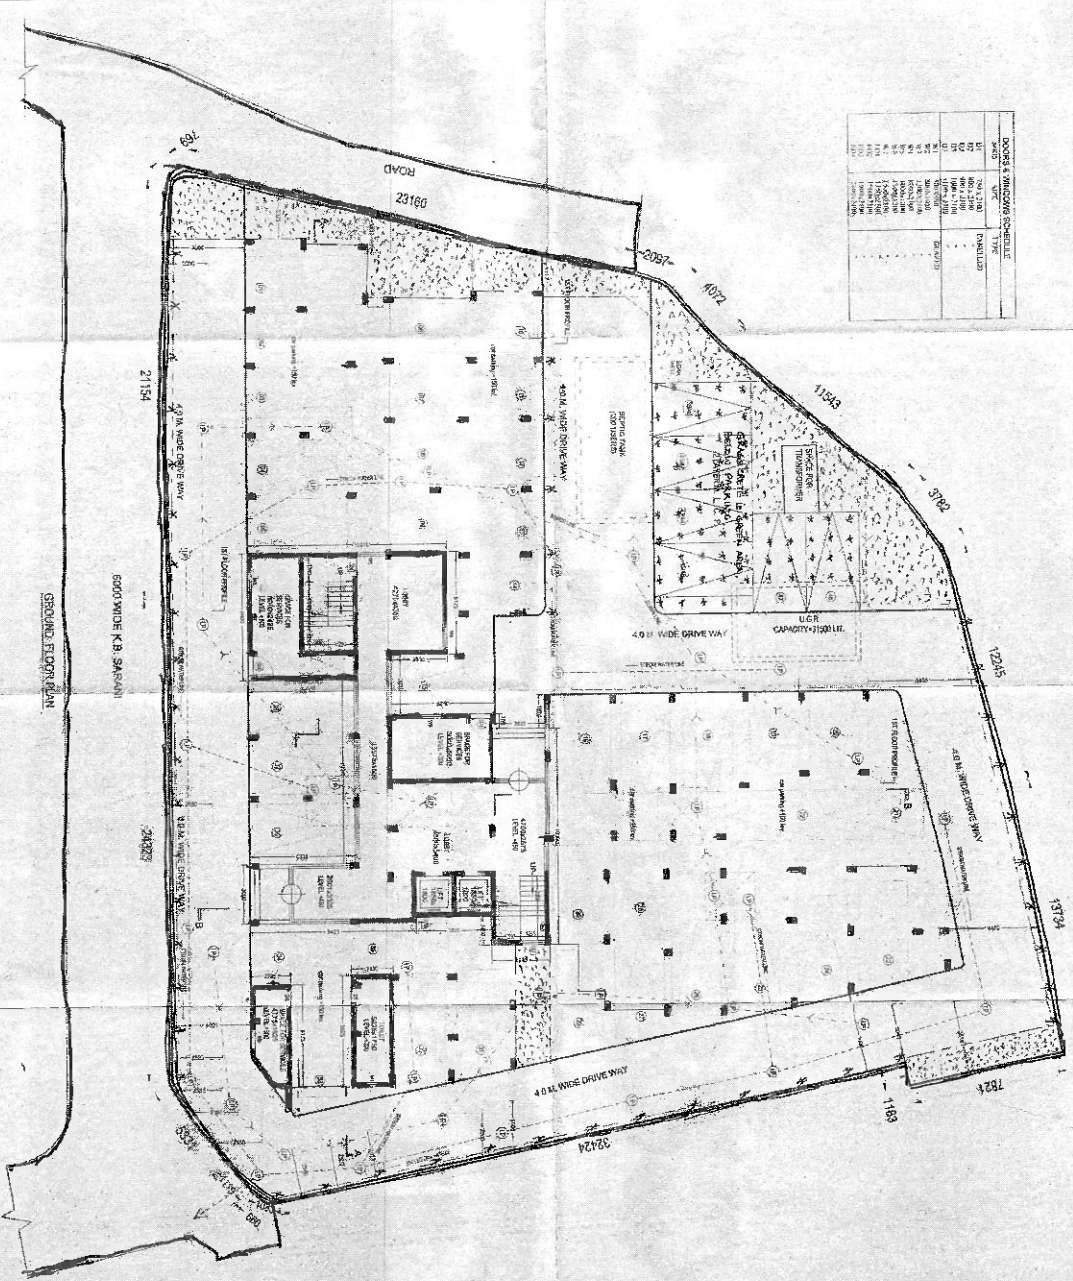




