

PROPOSED G+IV STORED RESIDENTIAL BUILDING PLAN OF REALTECH NIRMAN PVT. LTD SITUATED AT MOUZA-CHAKPACHURIA & MOHAMMADPUR, R.S./L.R. DAG. NOS. 93 & 1204 L.R. KHATAN NOS.-3013.3014, 3016, 3350, 3351, 3354, 3355, 3356, 3358, 3362, 3364, 3365, 359, 1049, 1275, 1972, 2318, 2319, J.L. NO - 33 & 32 PS- NEWTOWN & RAJARHAT, DISTRICT- NORTH 24 PARGANAS, UNDER PATHARGHATA GRAM PANCHAYET & RAJARHAT BISHNUPUR 2 NO GRAMPANCHAYET

AREA STATEMENT:

AREA OF LAND: 197 DECIMAL SQ. 82K-14CH-07SFT OR 8544.14 SQM
 PERMISSIBLE F.A.R. = 2.25
 COVERED AREA AS PER PERMISSIBLE F.A.R. = 10473.33 SQM
 PROPOSED F.A.R. = 2.247 (10433.44 SQM)
 1) COVERED AREA OF GROUND FLOOR = 2695.867 SQM
 2) COVERED AREA OF 1ST FLOOR = 3227.497 SQM
 3) COVERED AREA OF 2ND FLOOR = 3154.905 SQM
 4) COVERED AREA OF 3RD FLOOR = 3154.905 SQM
 5) COVERED AREA OF 4TH FLOOR = 3154.905 SQM
 6) VOLUME OF CONSTRUCTION = 47317.41 CU.M.

DOOR WINDOW SCHEDULE:

SIZES	DOORS	WINDOWS
NO.	QTY	QTY

CERTIFICATE OF ARCHITECT:

I certify that the Architectural Drawing of the project...
 THE ARCHITECT HAS BEEN ADVISED BY THE OFFICE OF THE DISTRICT MAGISTRAR...





F.A.R. CALCULATION

TOTAL LAND AREA = 8544.14 SQM (E)
 A) COVERED AREA OF GROUND FLOOR COMMERCIAL = 426.96 SQM (A)
 B) COVERED AREA OF TYPICAL FLOORS = 12723.11 SQM (B)
 C) TOTAL BUILT UP AREA = (A+B) = 13150.07 SQM (C)
 D) EXEMPTION AREA FROM TOTAL BUILT UP AREA = 715.675 SQM (D)
 PROPOSED F.A.R. = (C-D) ÷ E = ((13150.07 - 715.675) ÷ 8544.14) = 2.242

CERTIFICATE OF STRUCTURAL ENGINEER:

Considering the structural drawing and design of both the...

CERTIFICATE OF GEO TECHNICAL ENGINEER:

THIS IS TO CERTIFY THAT THE SOIL TEST HAS BEEN...

CERTIFICATE OF OWNER'S SIGNATURE:

(Signature)
 10/04/2024





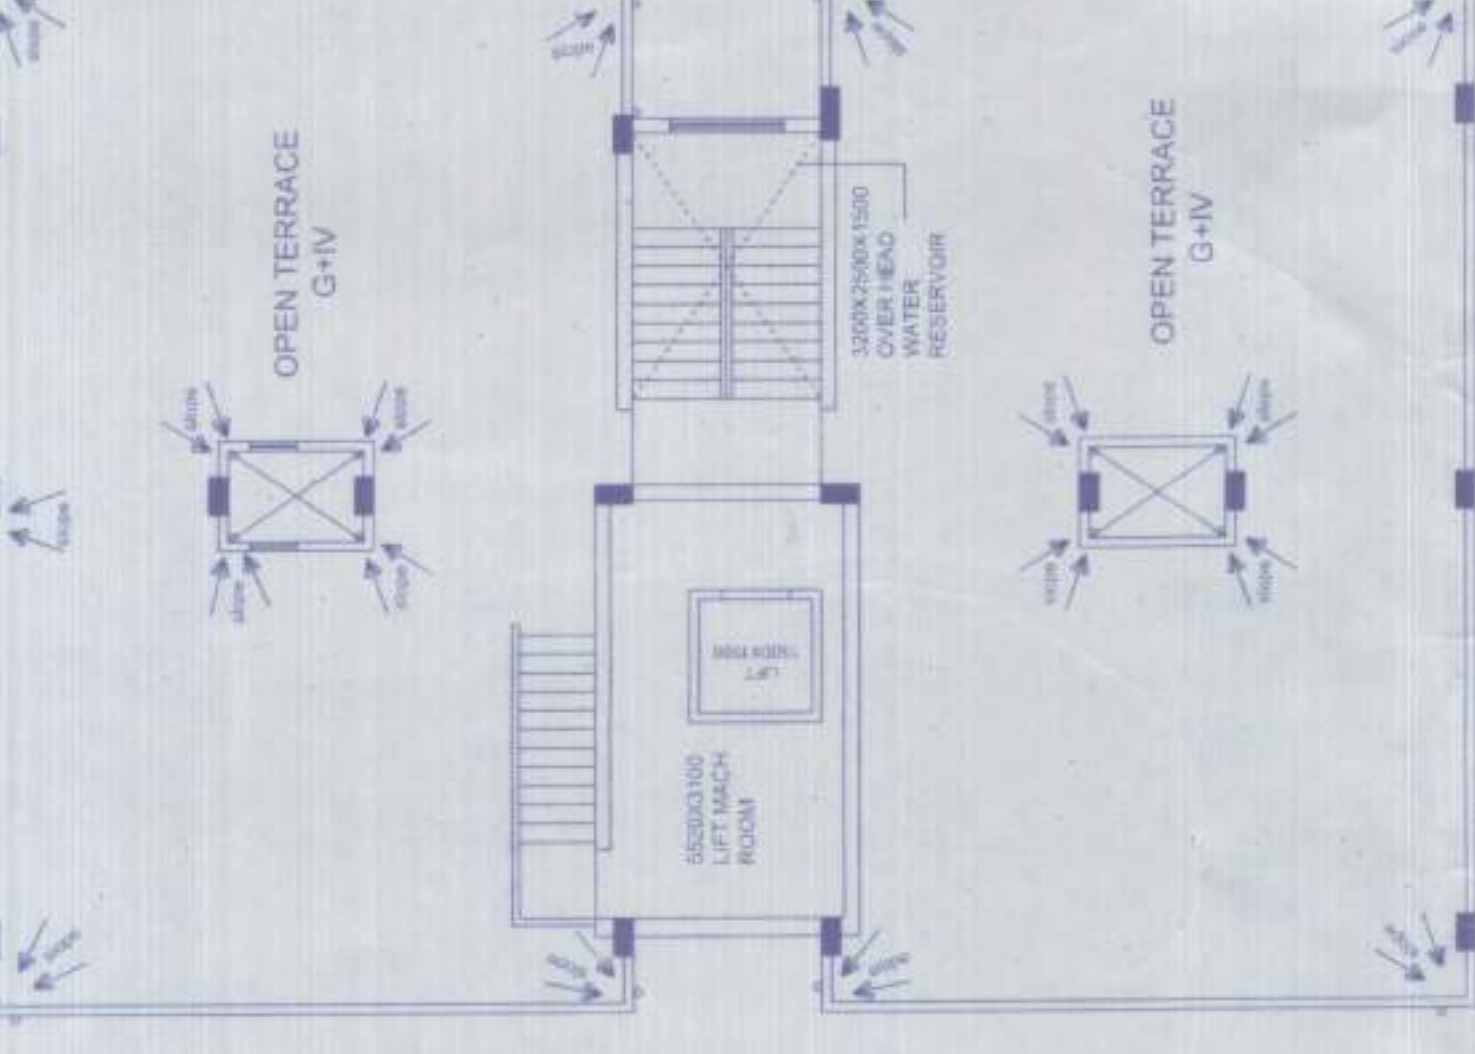


ROOF PLAN (BLOCK-1)

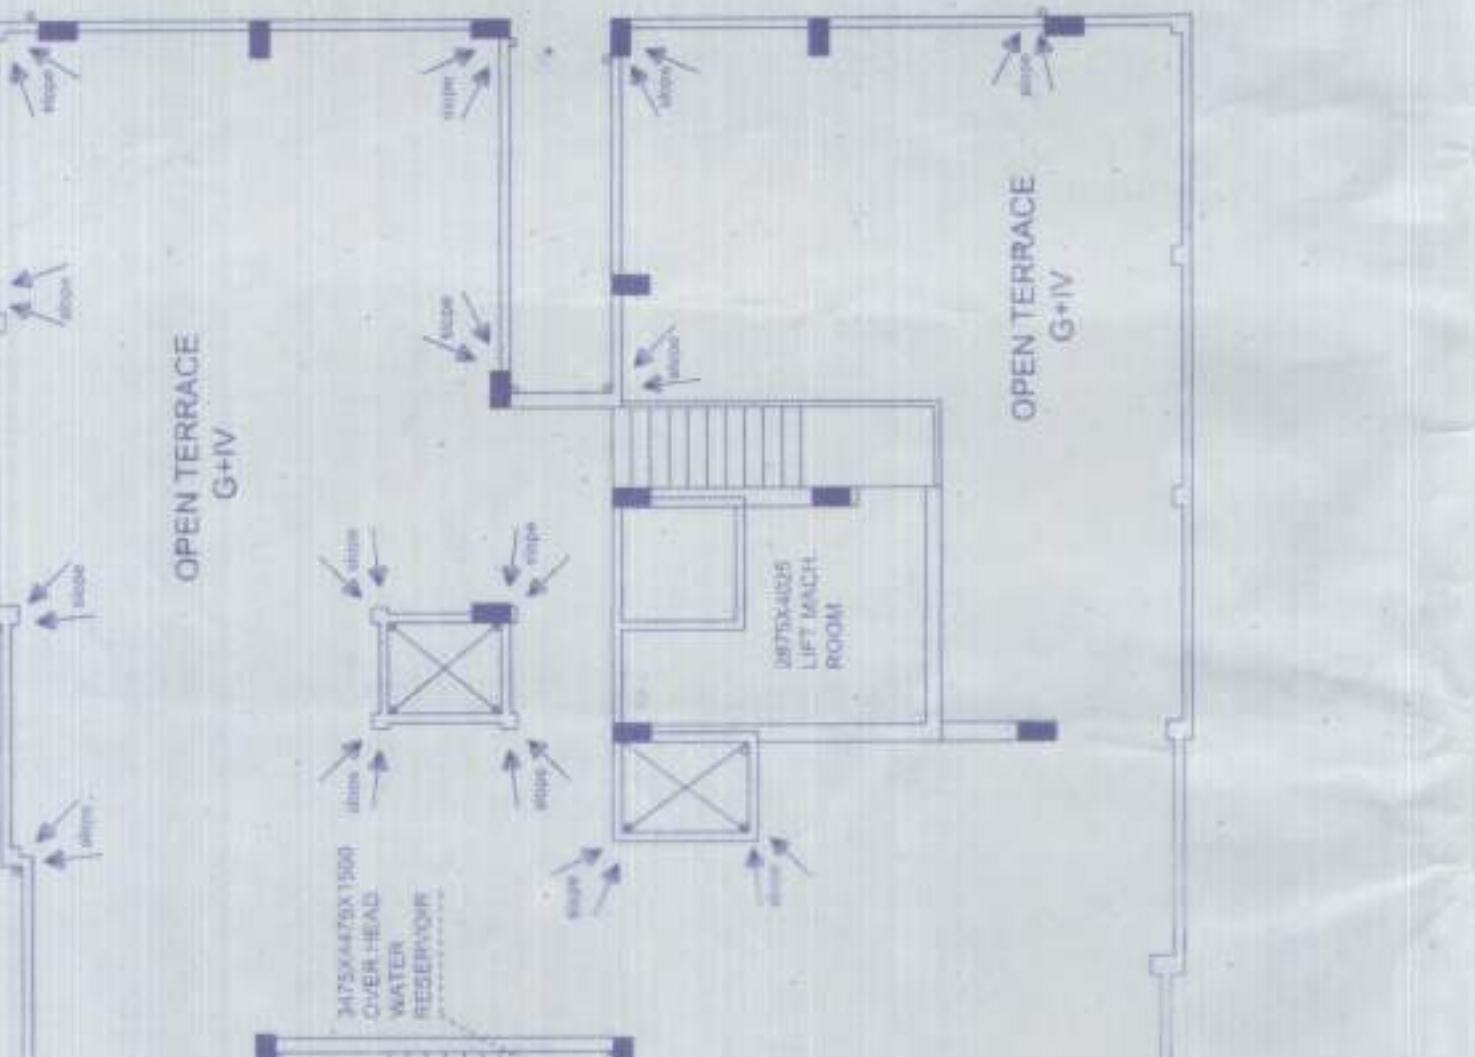


ROOF PLAN (BLOCK-2)

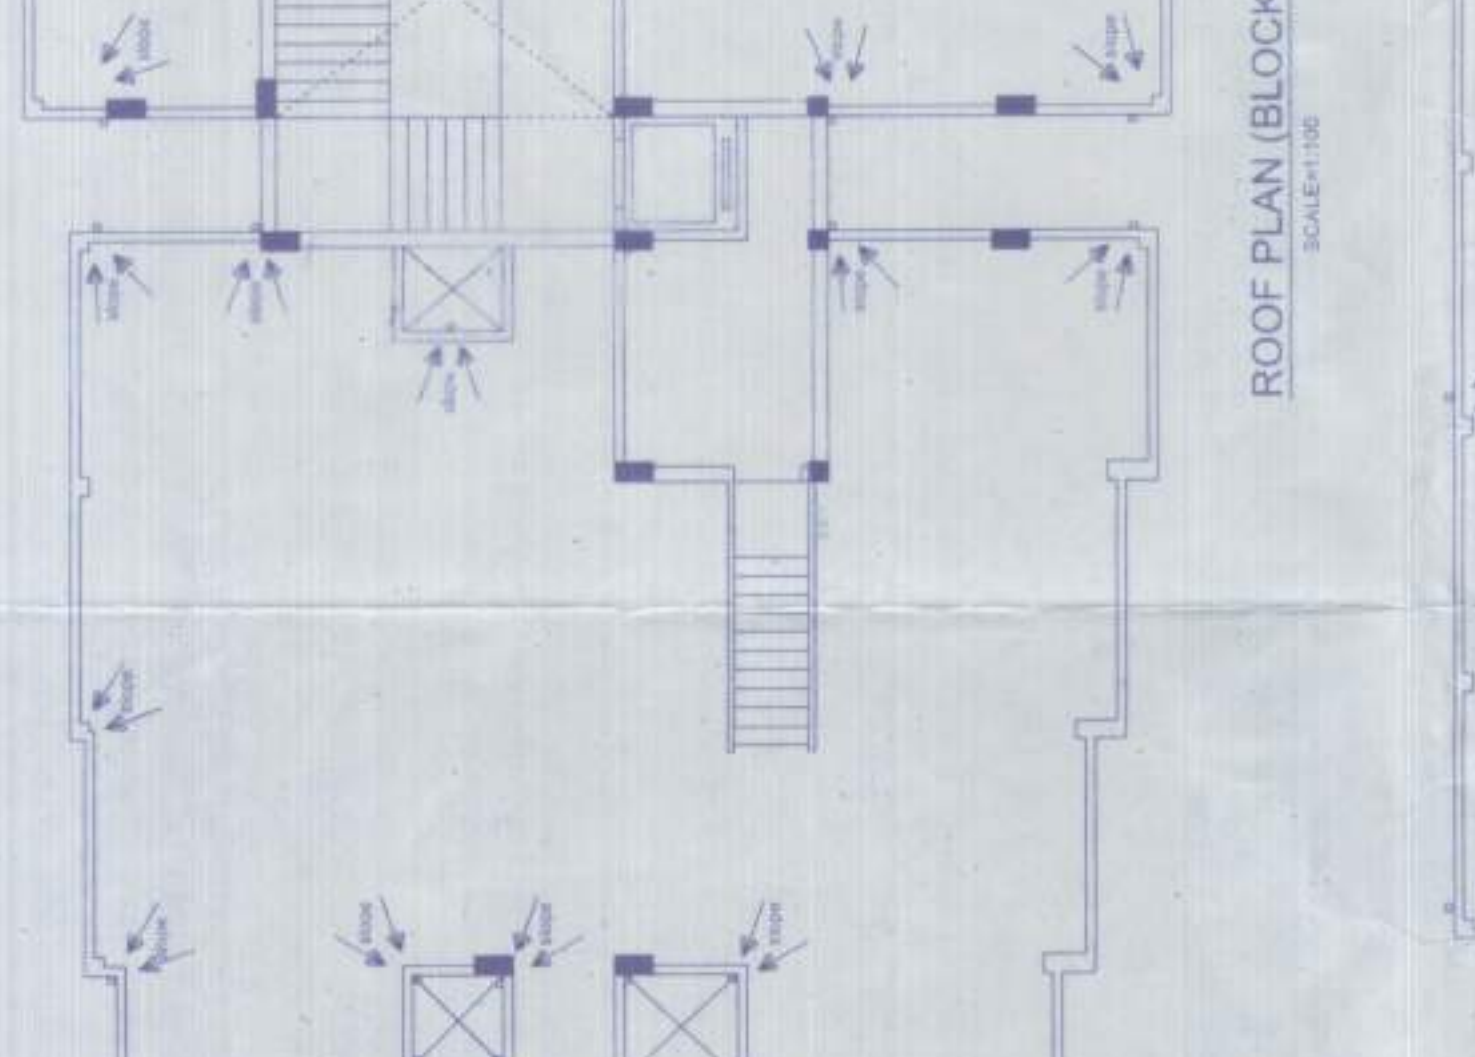


ROOF PLAN (BLOCK-3)

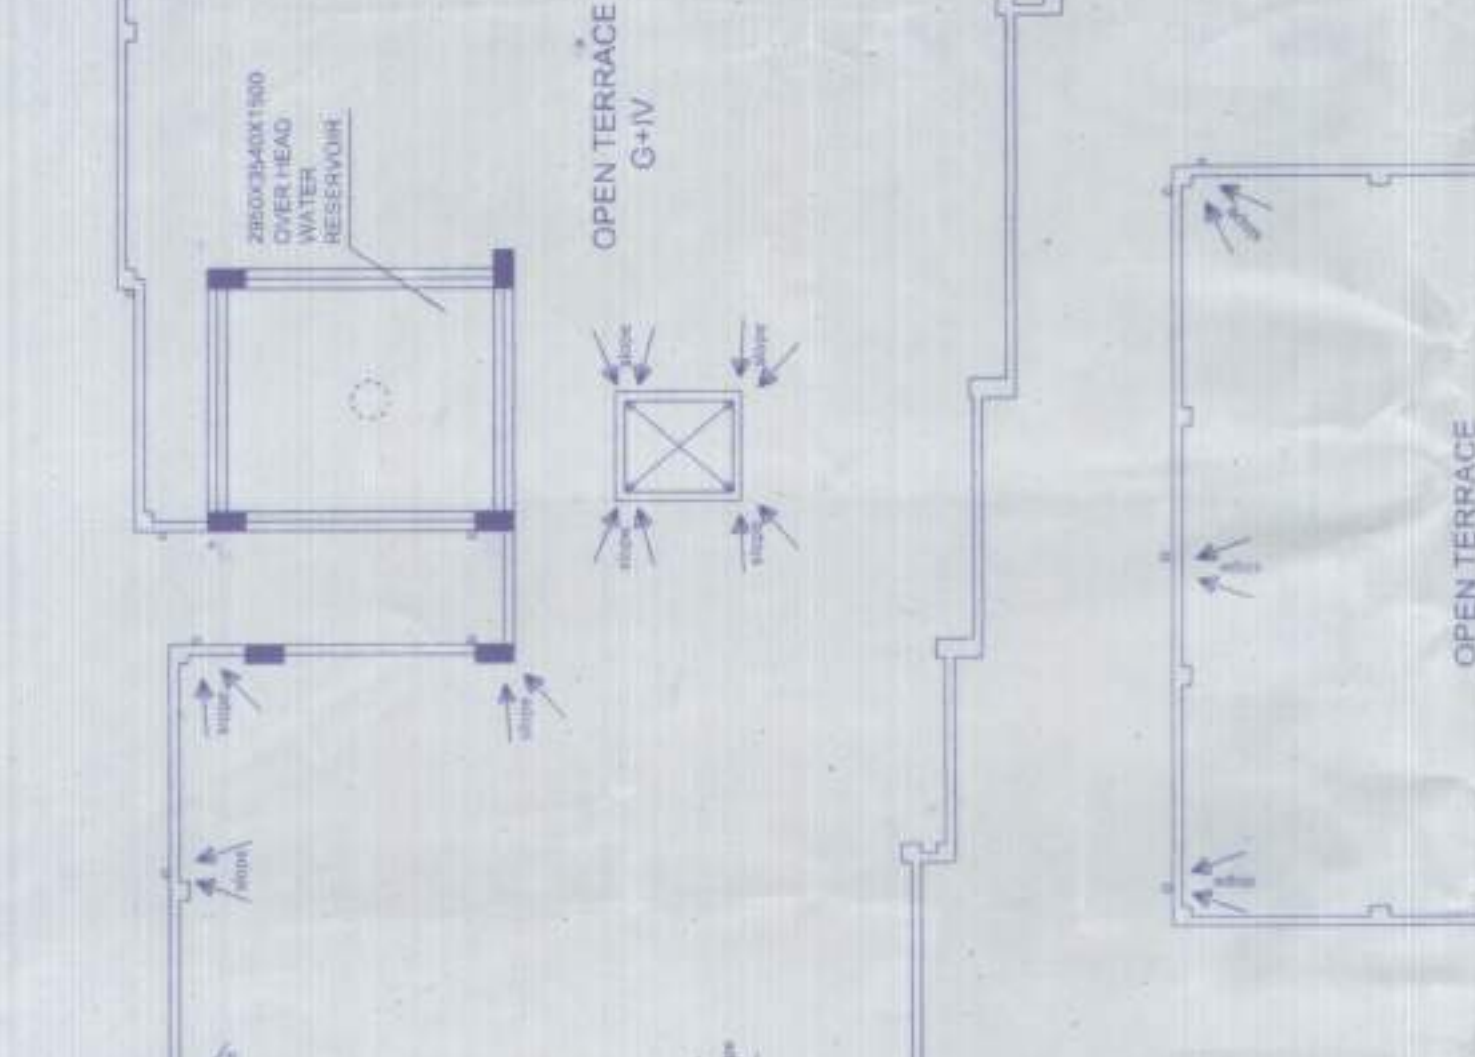


ROOF PLAN (BLOCK-4)

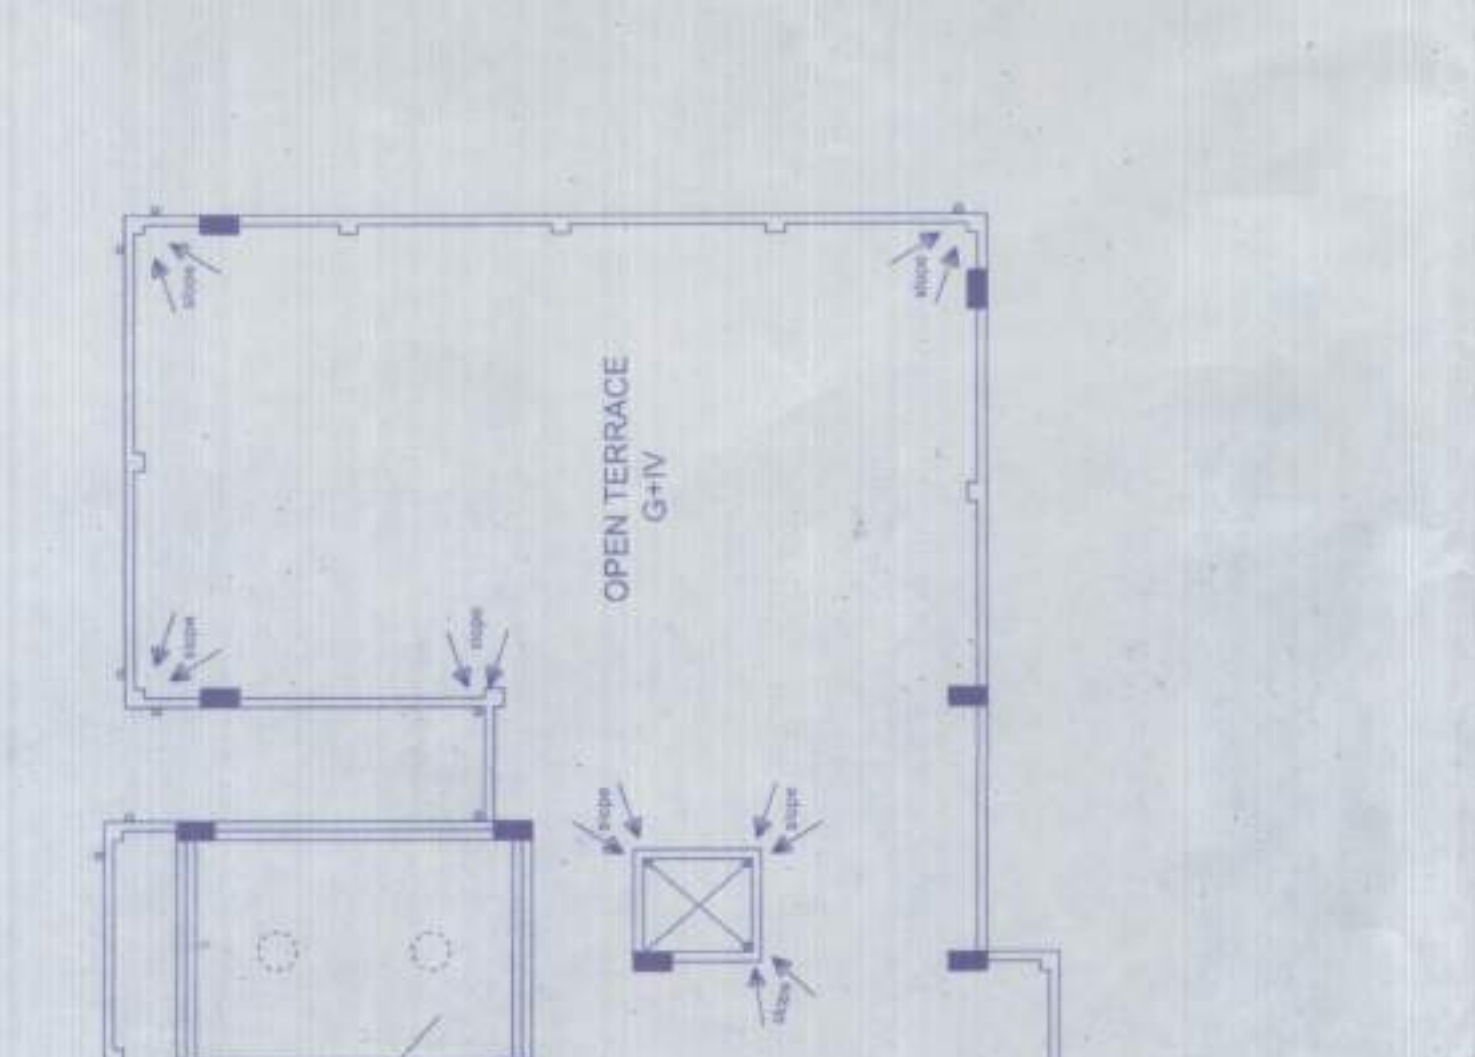

ROOF PLAN (BLOCK-5)

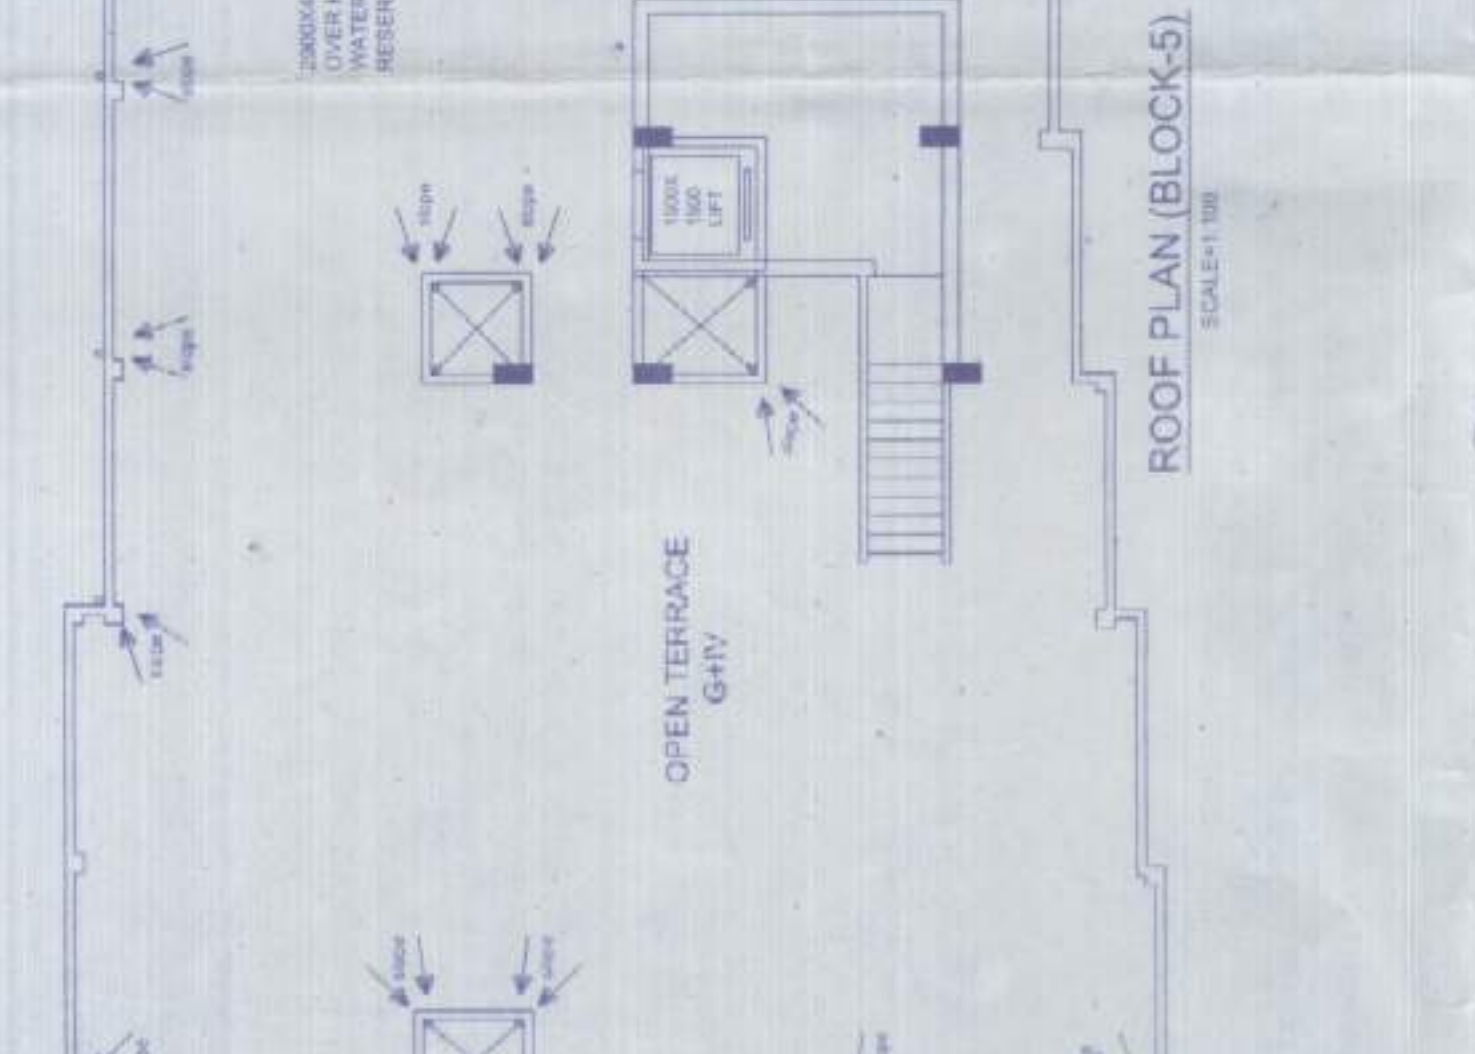



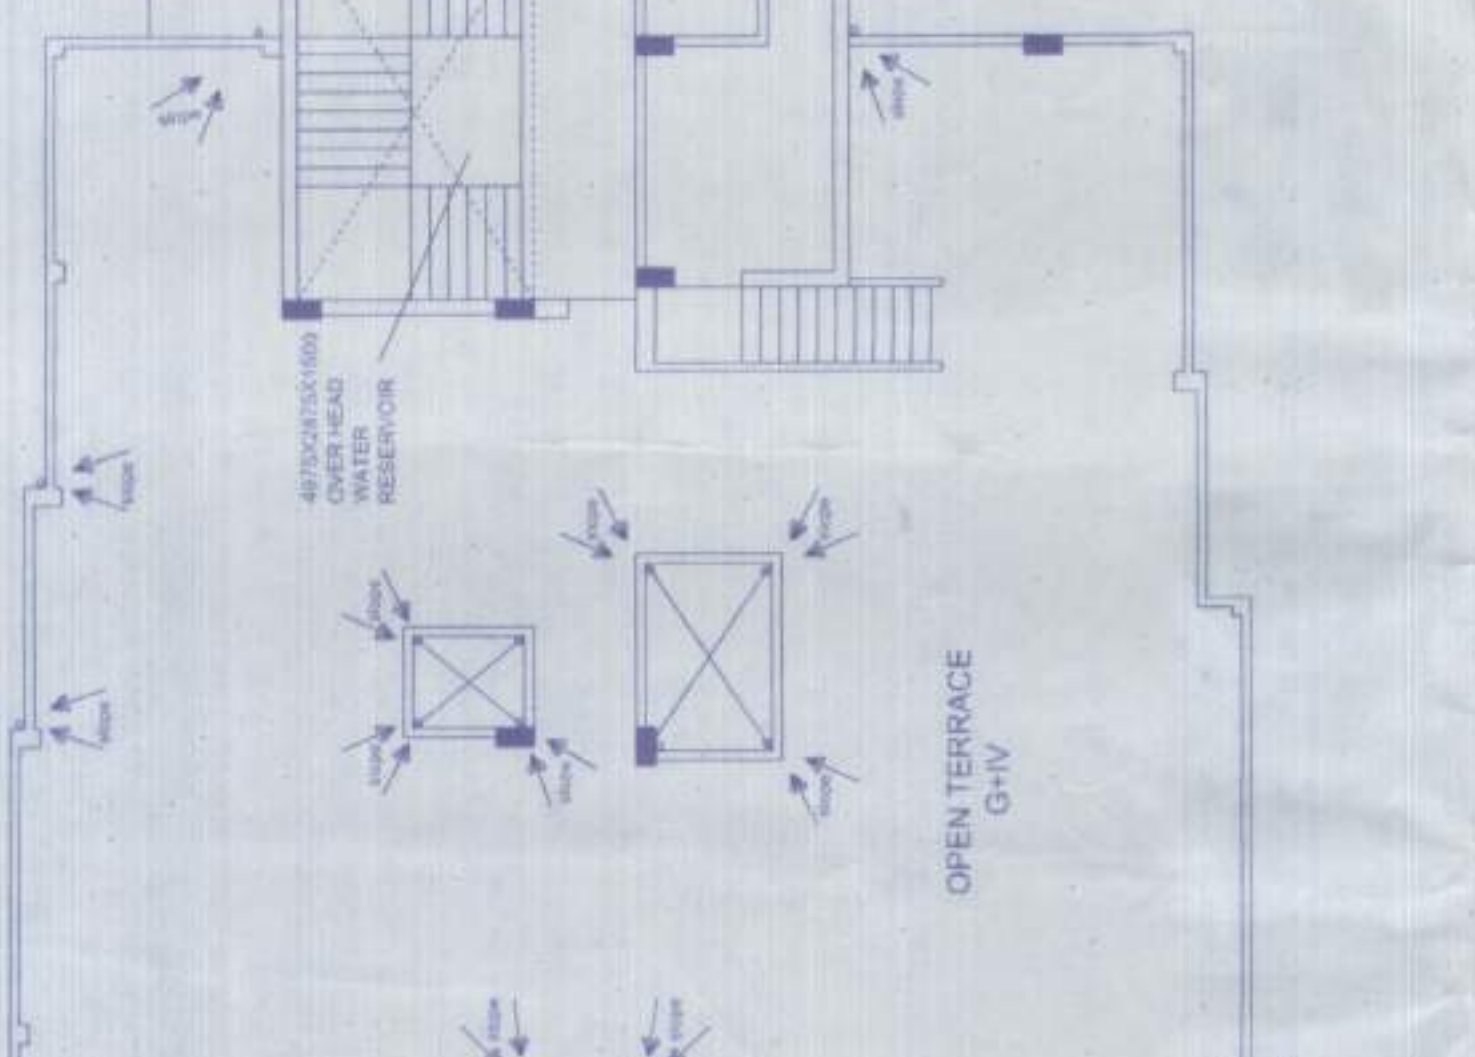


ROOF PLAN (BLOCK-7)





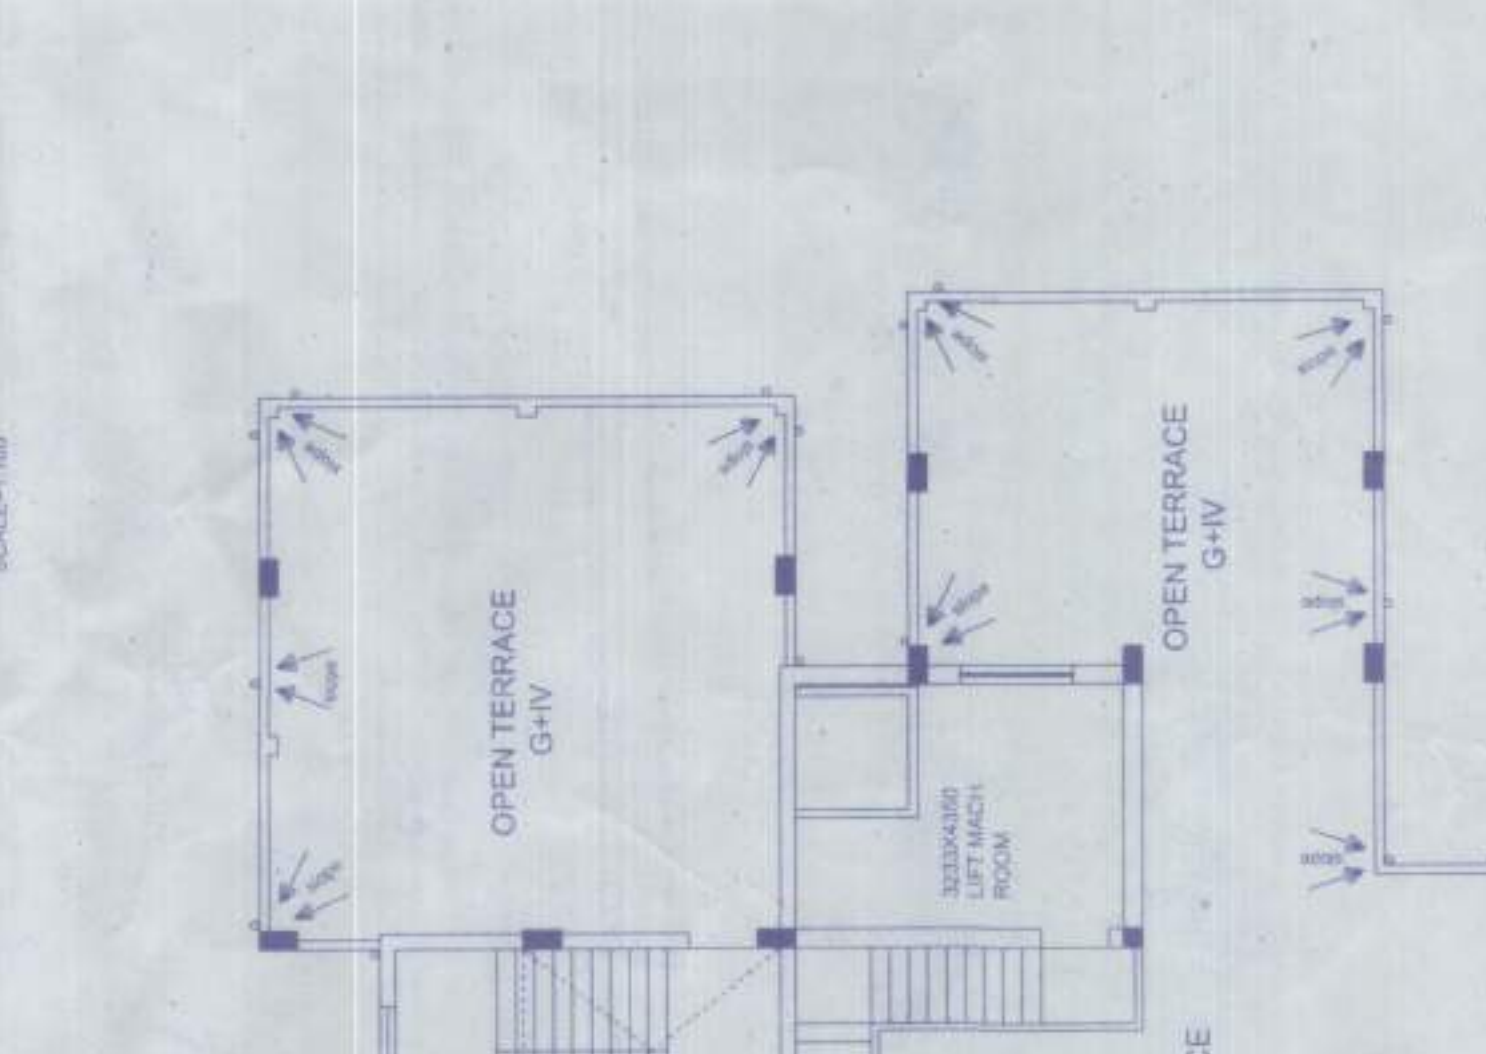



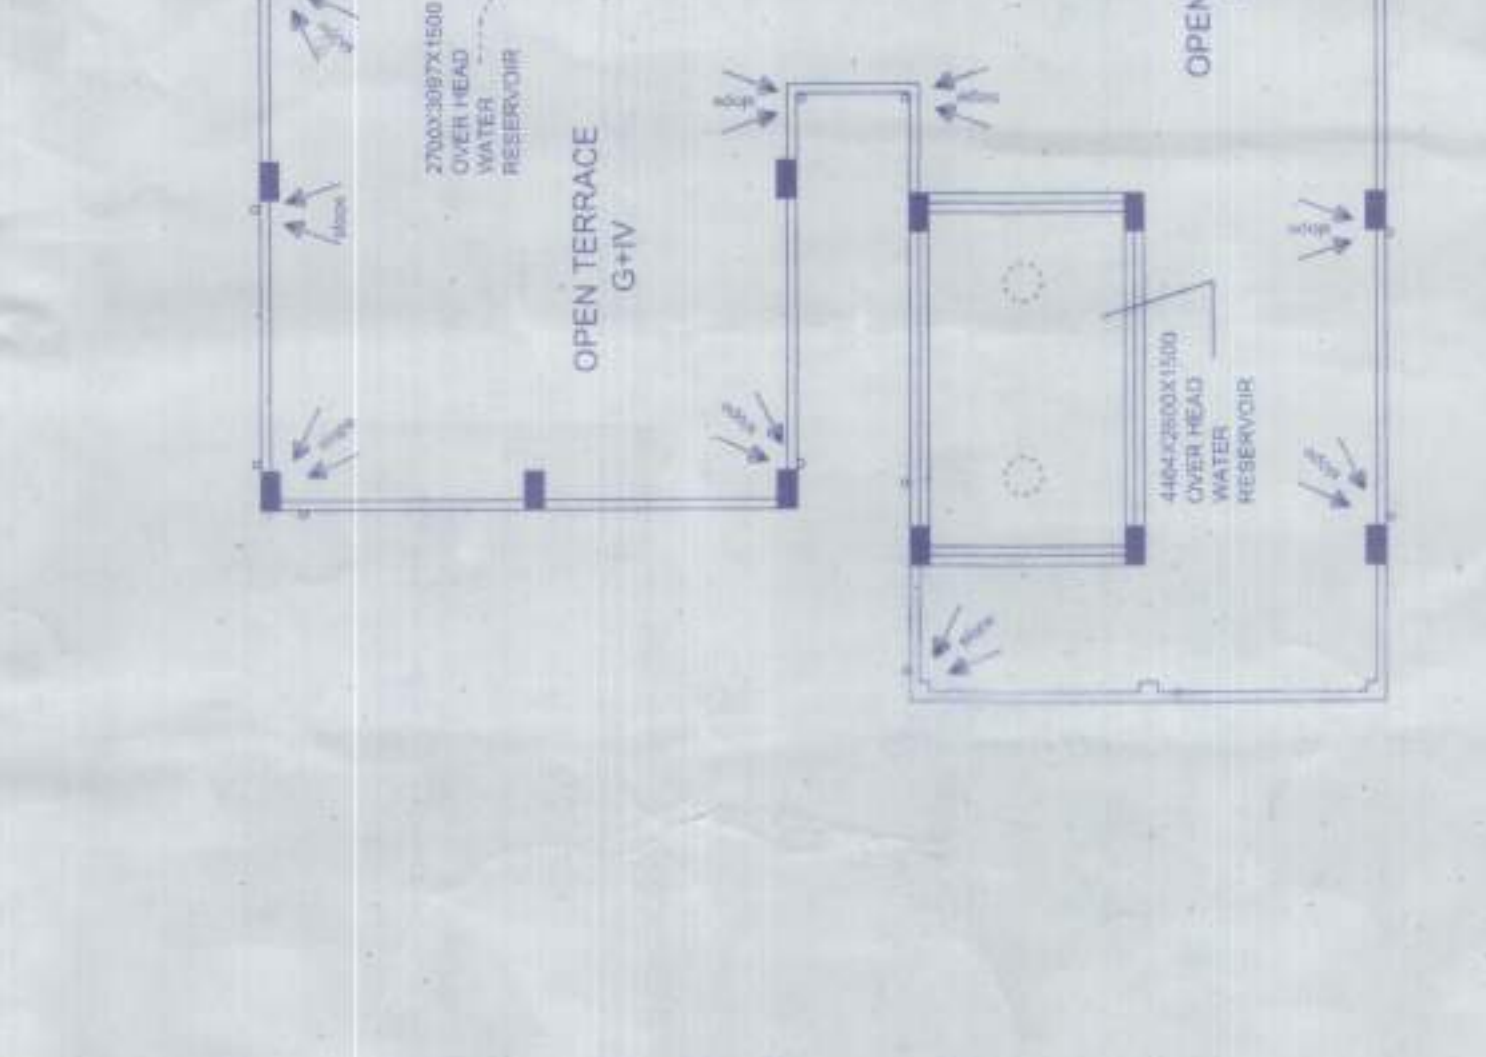



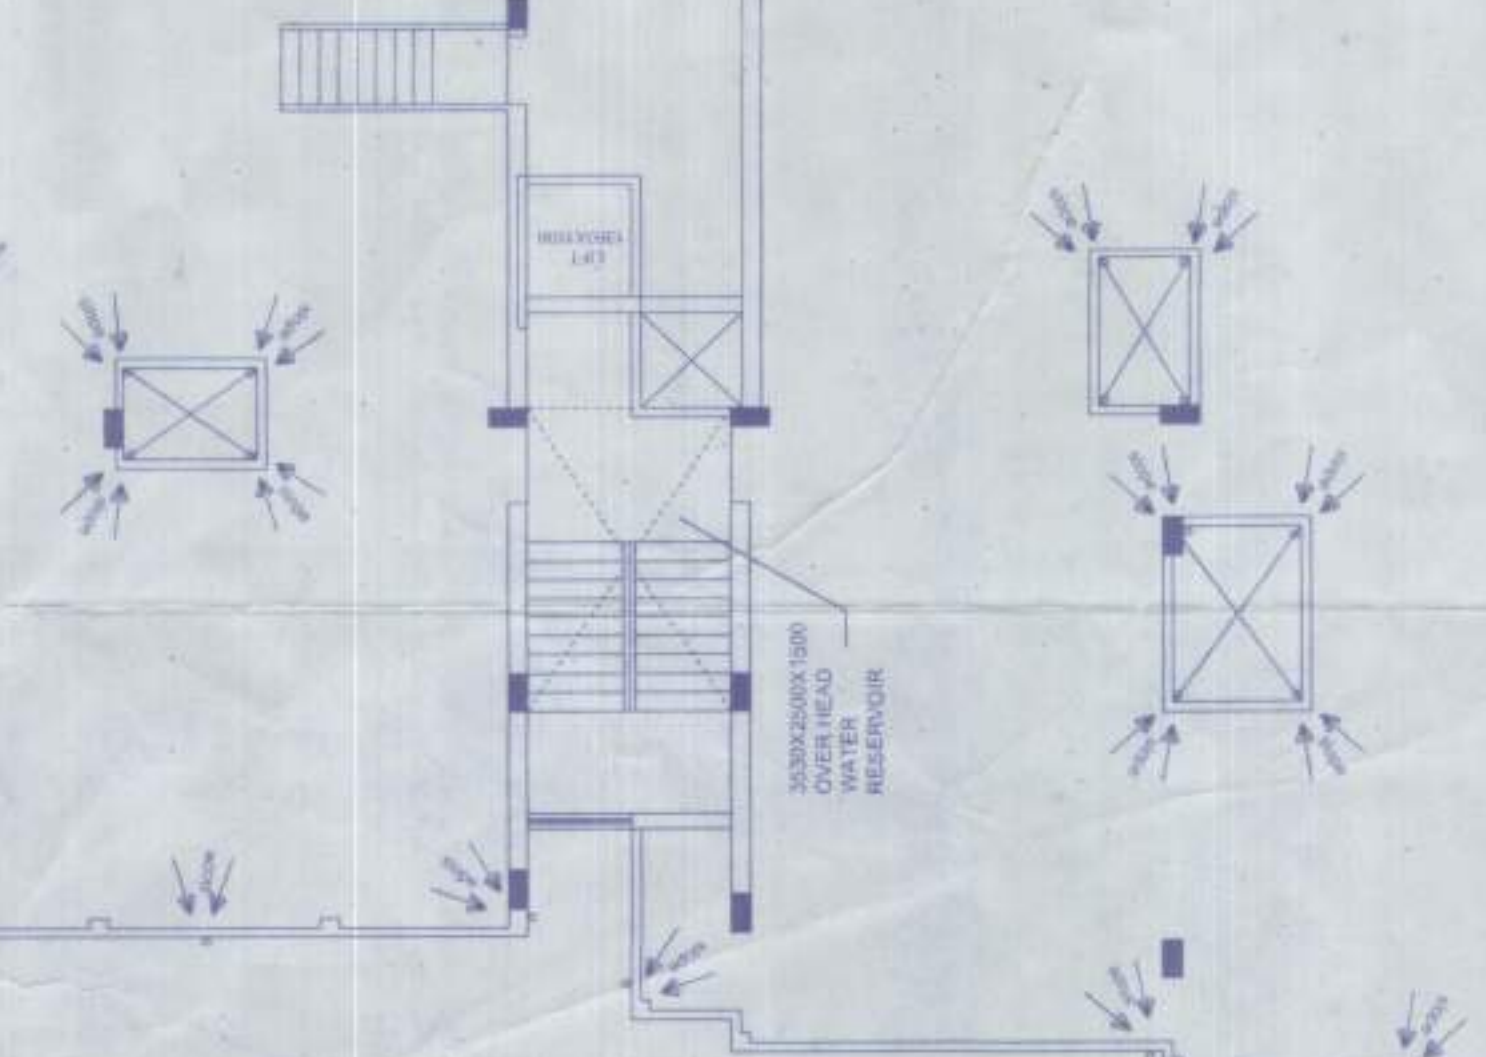



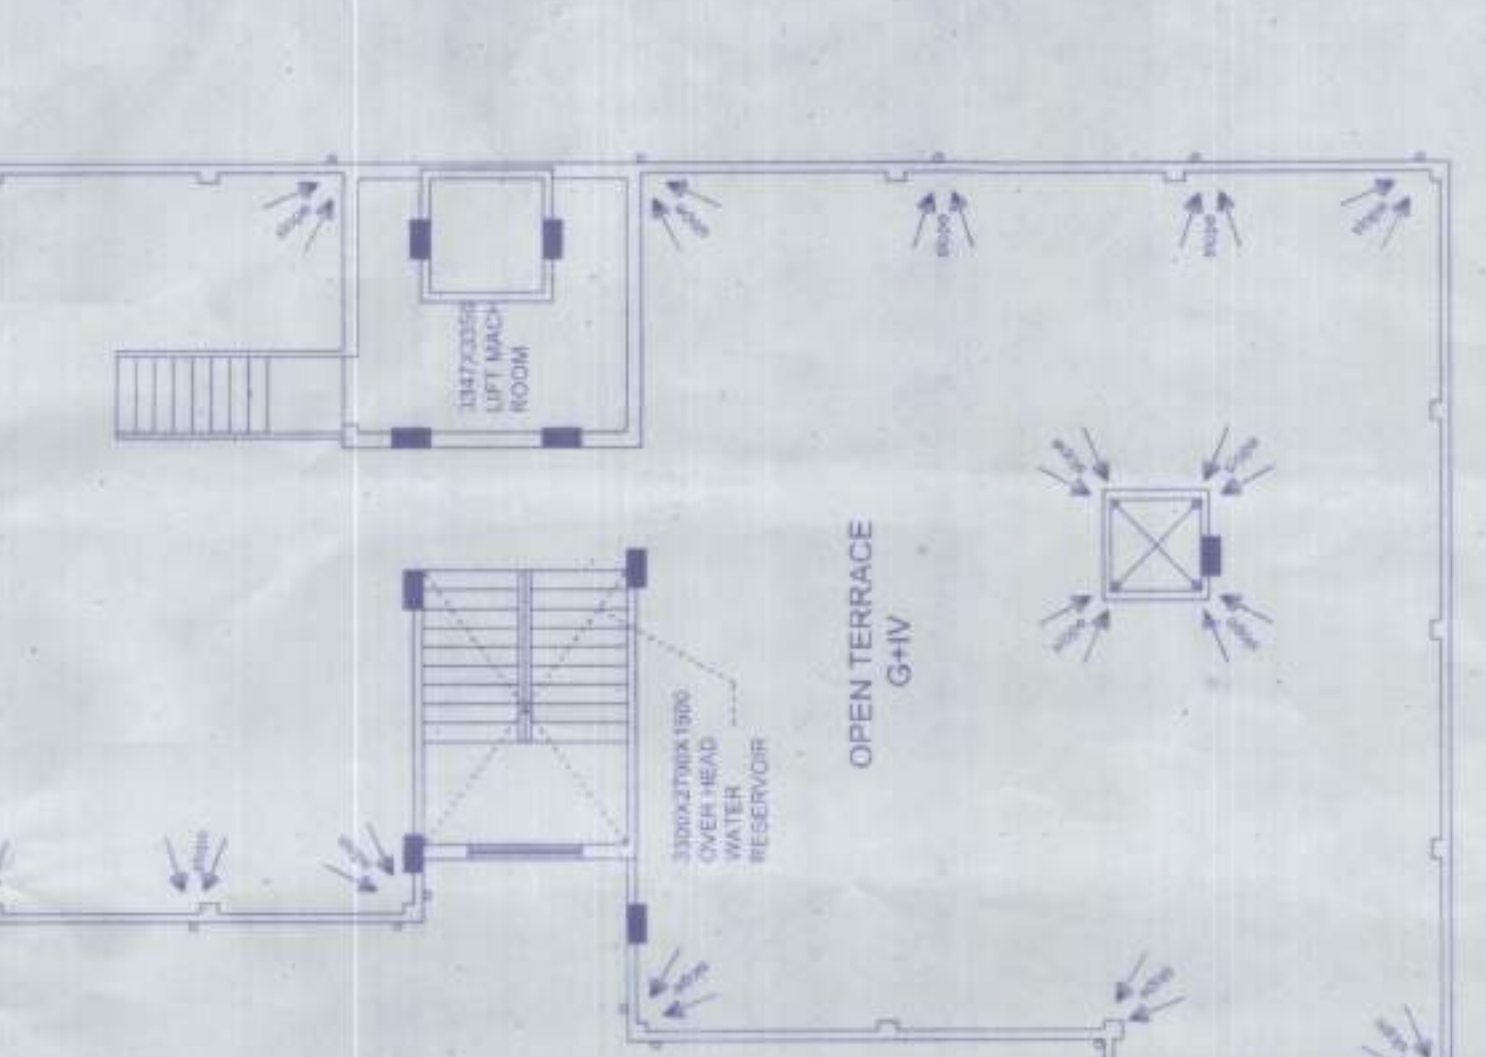



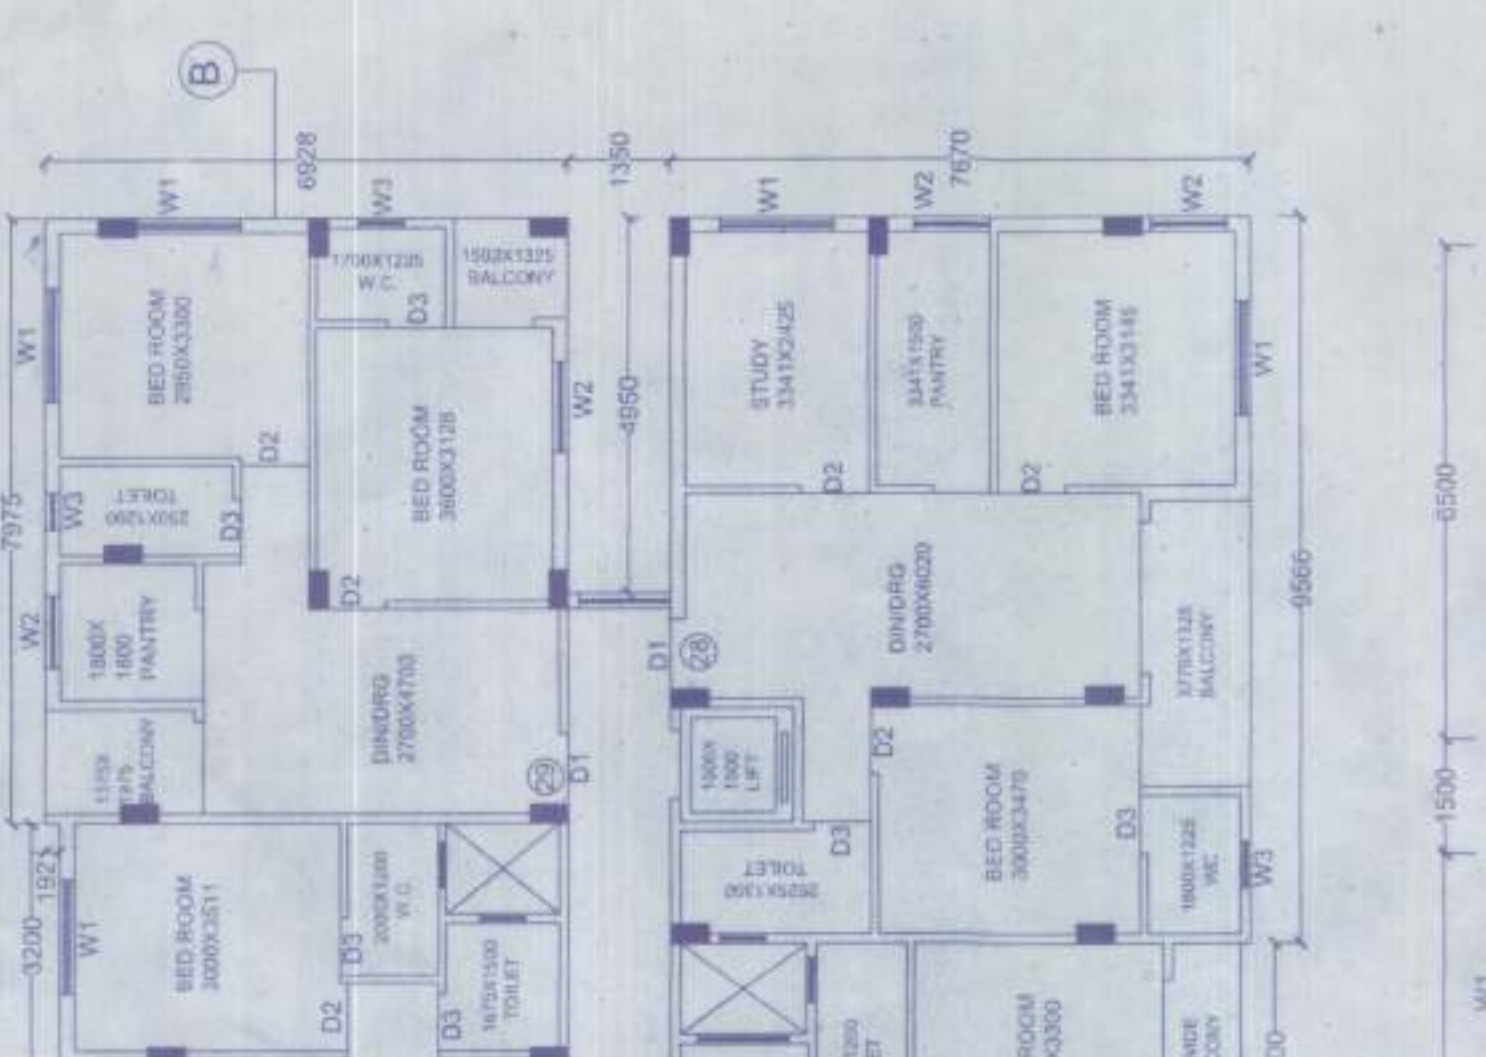


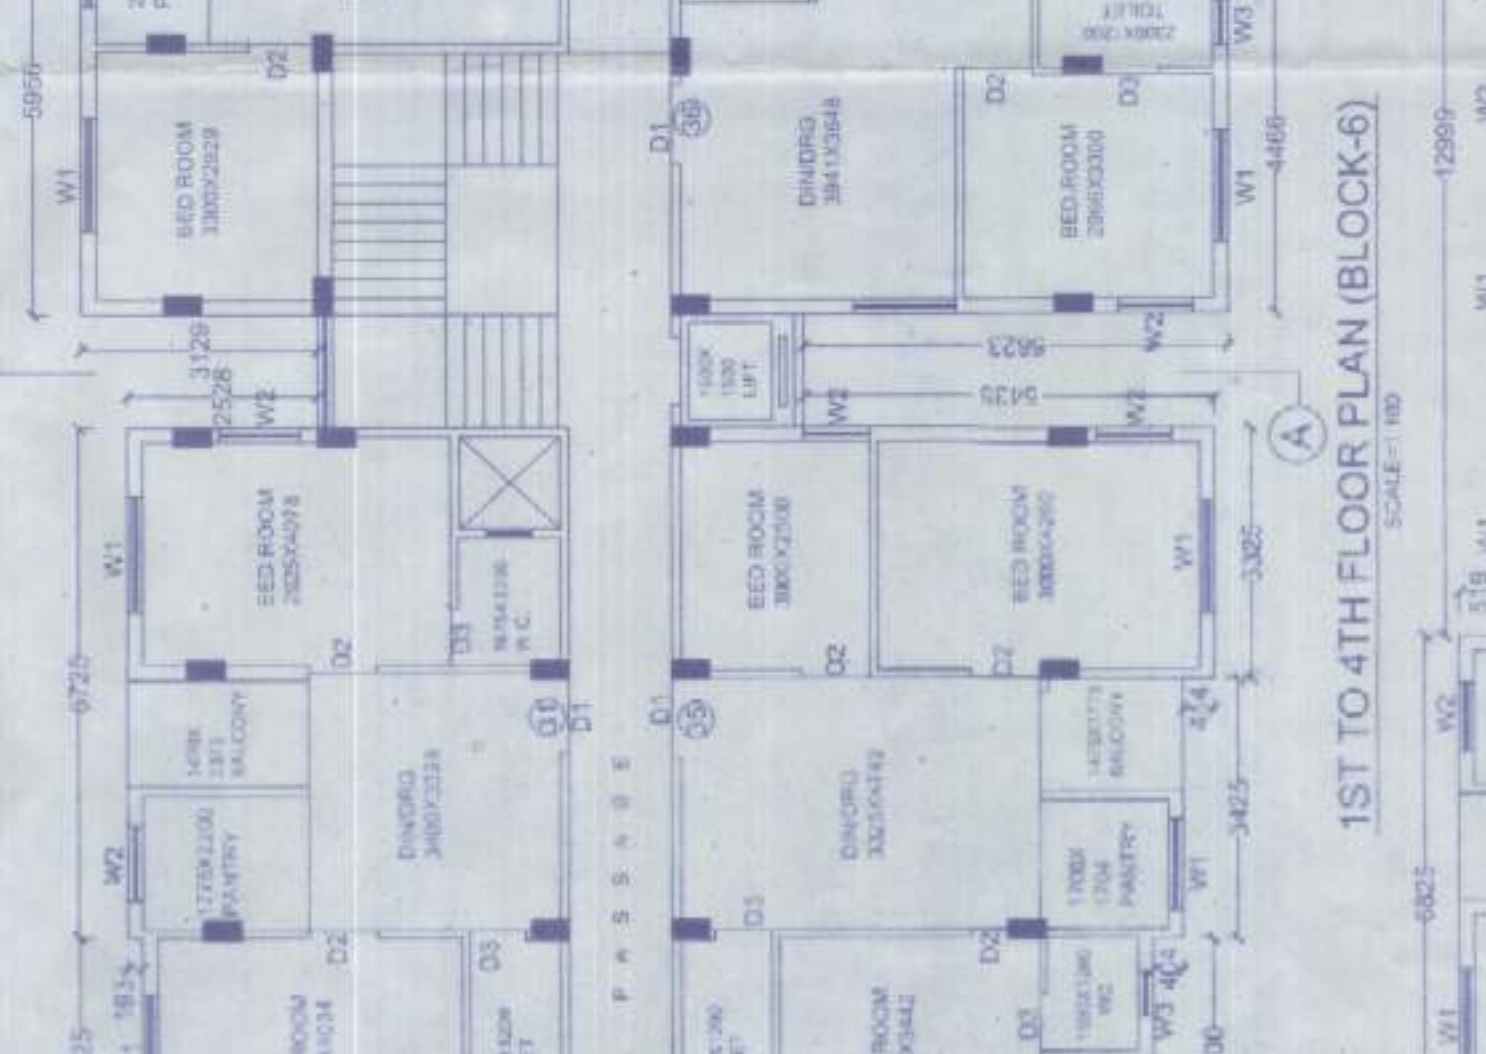



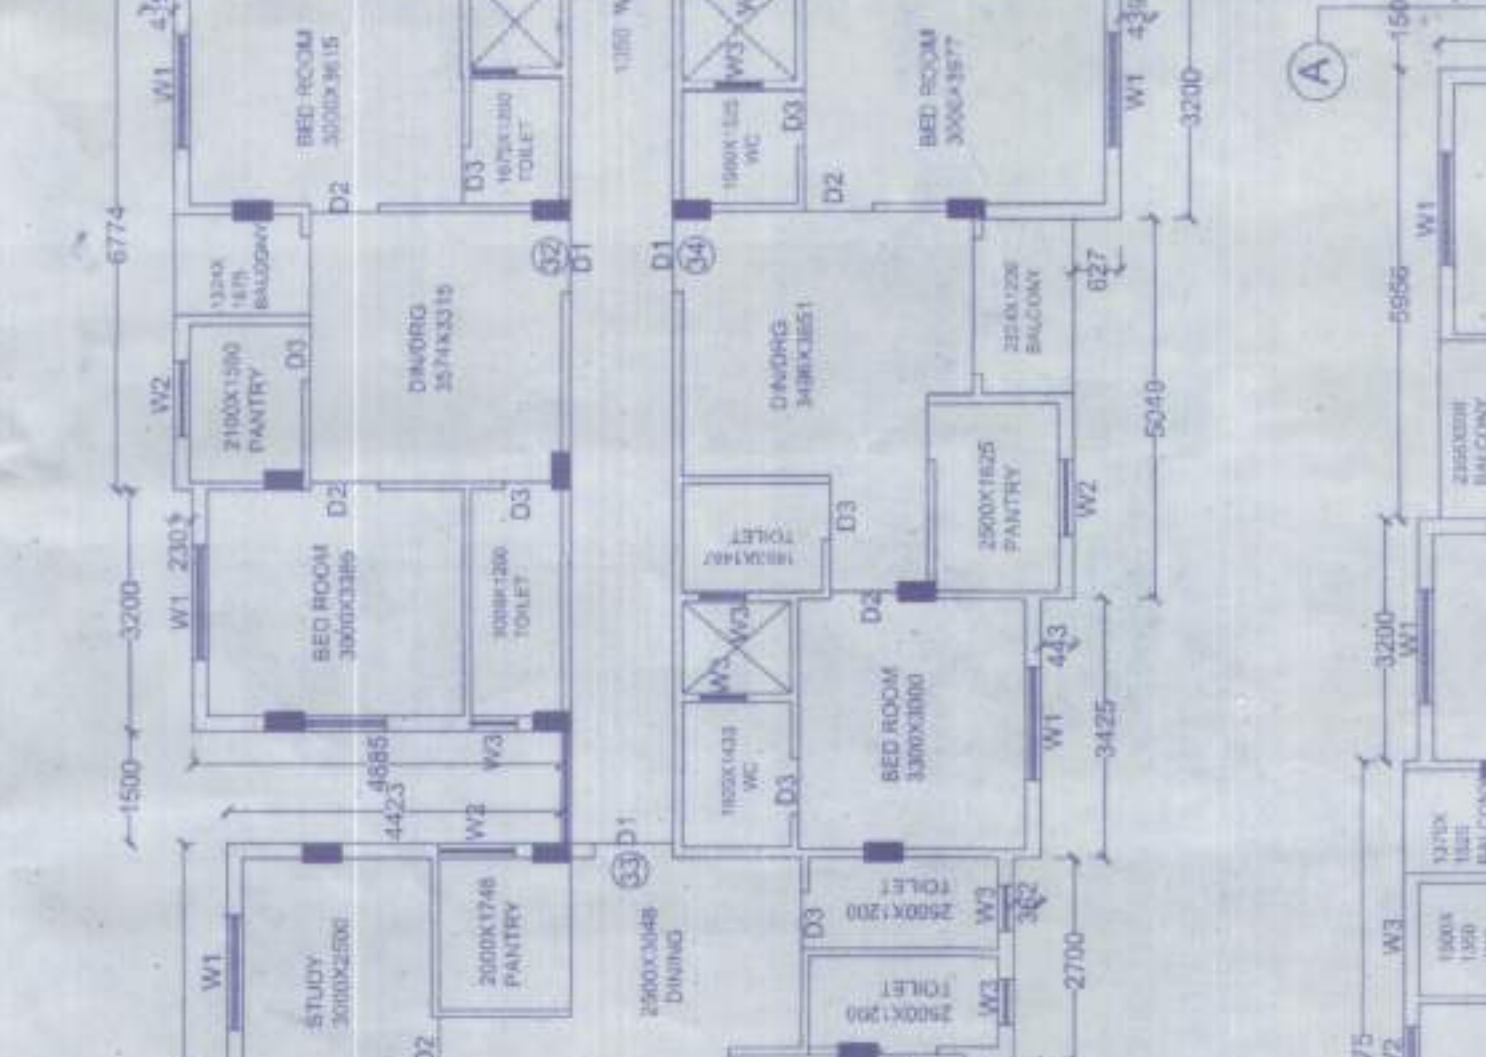


ROOF PLAN (BLOCK-15)




ROOF PLAN (BLOCK-16)

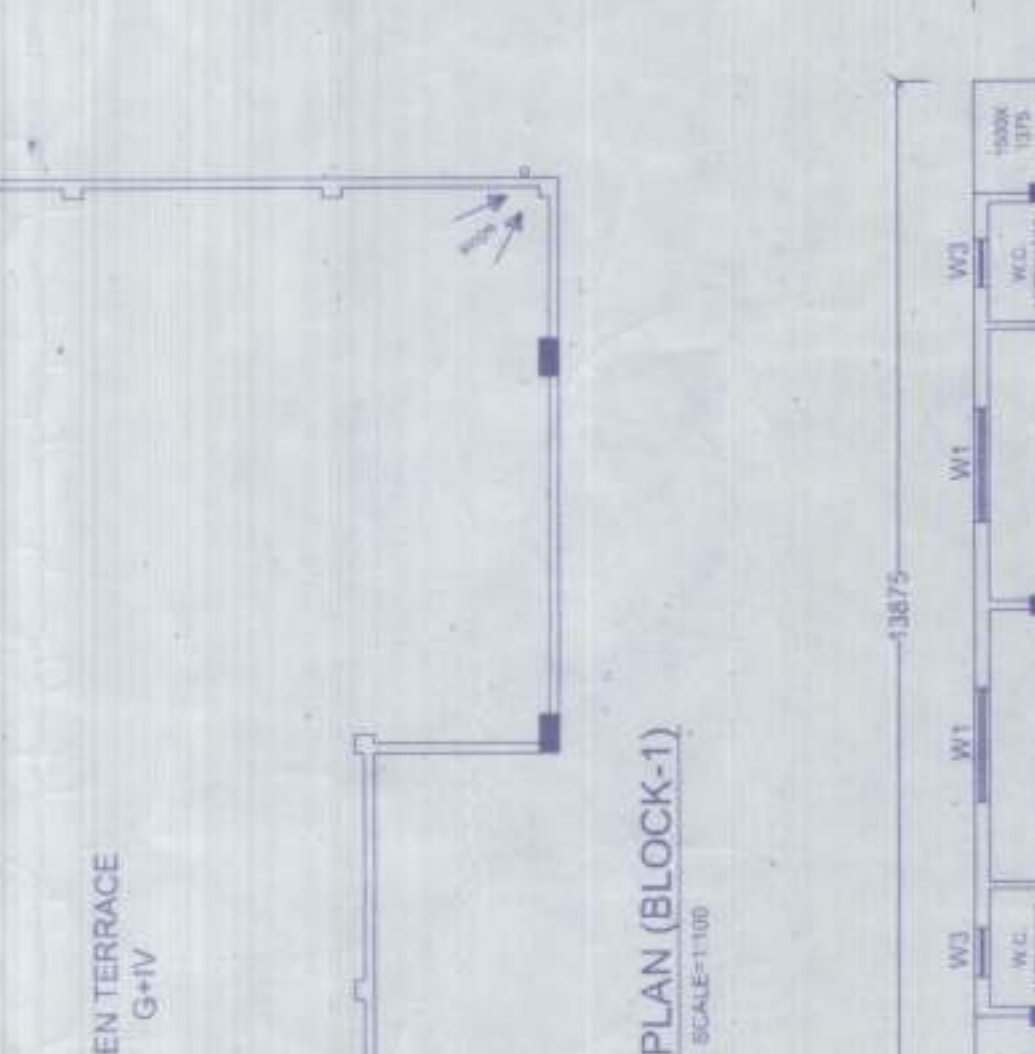


1ST TO 4TH FLOOR PLAN (BLOCK-1)

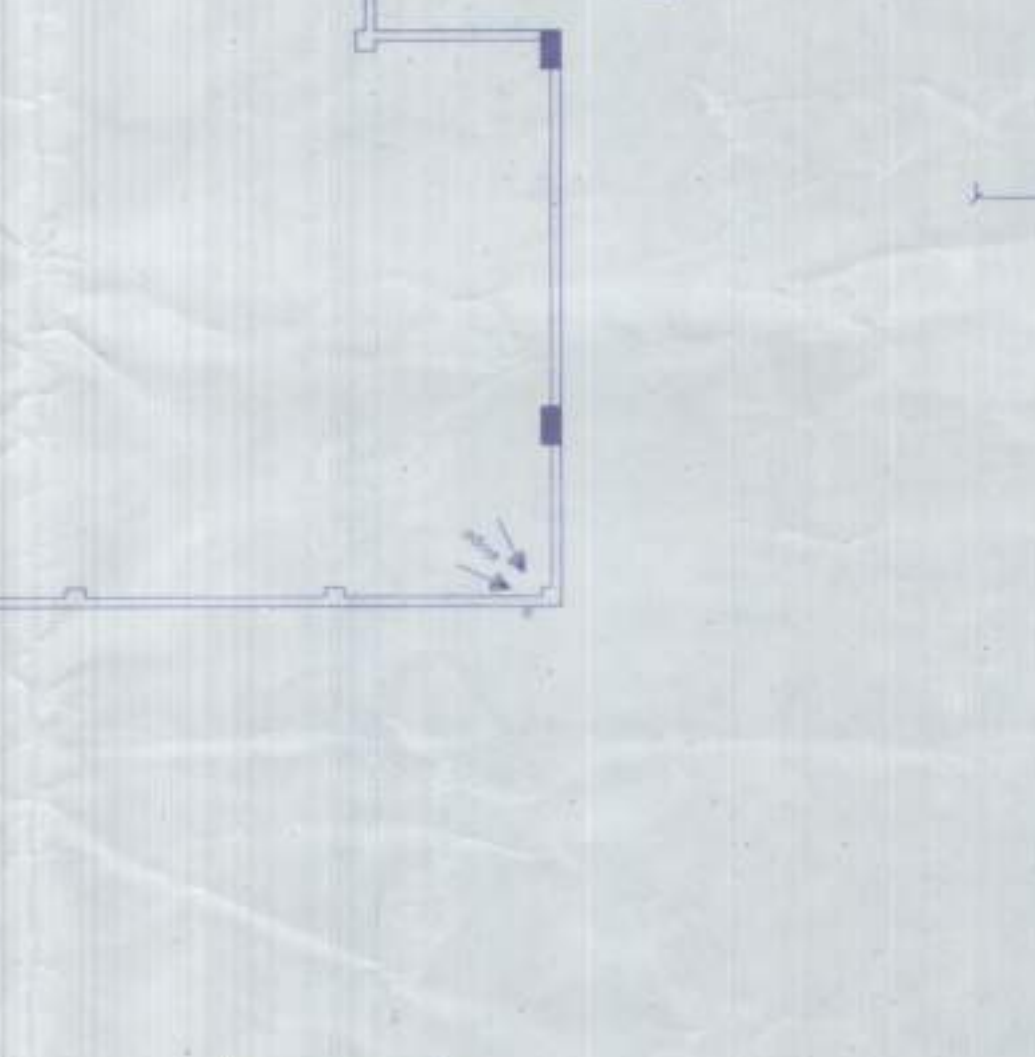


1ST TO 4TH FLOOR PLAN (BLOCK-2)

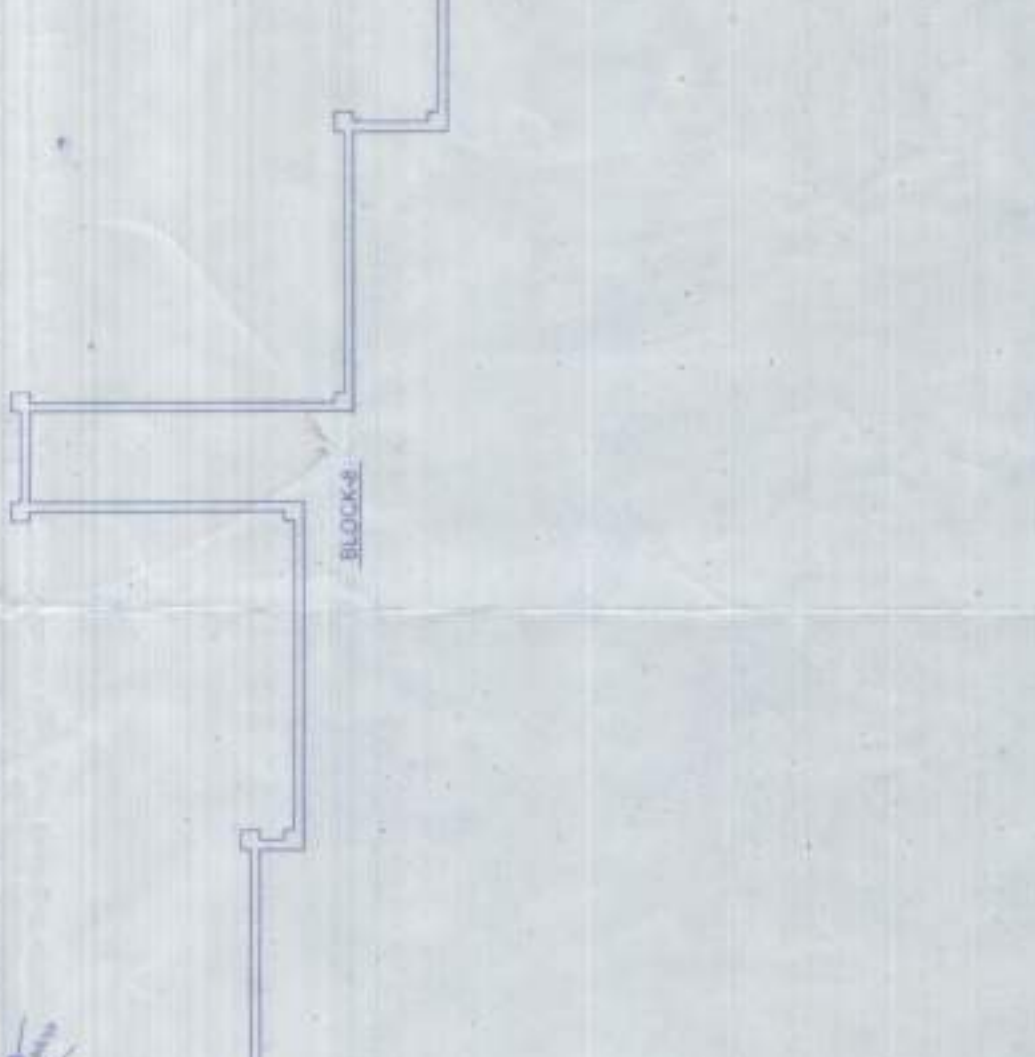

1ST TO 4TH FLOOR PLAN (BLOCK-3)

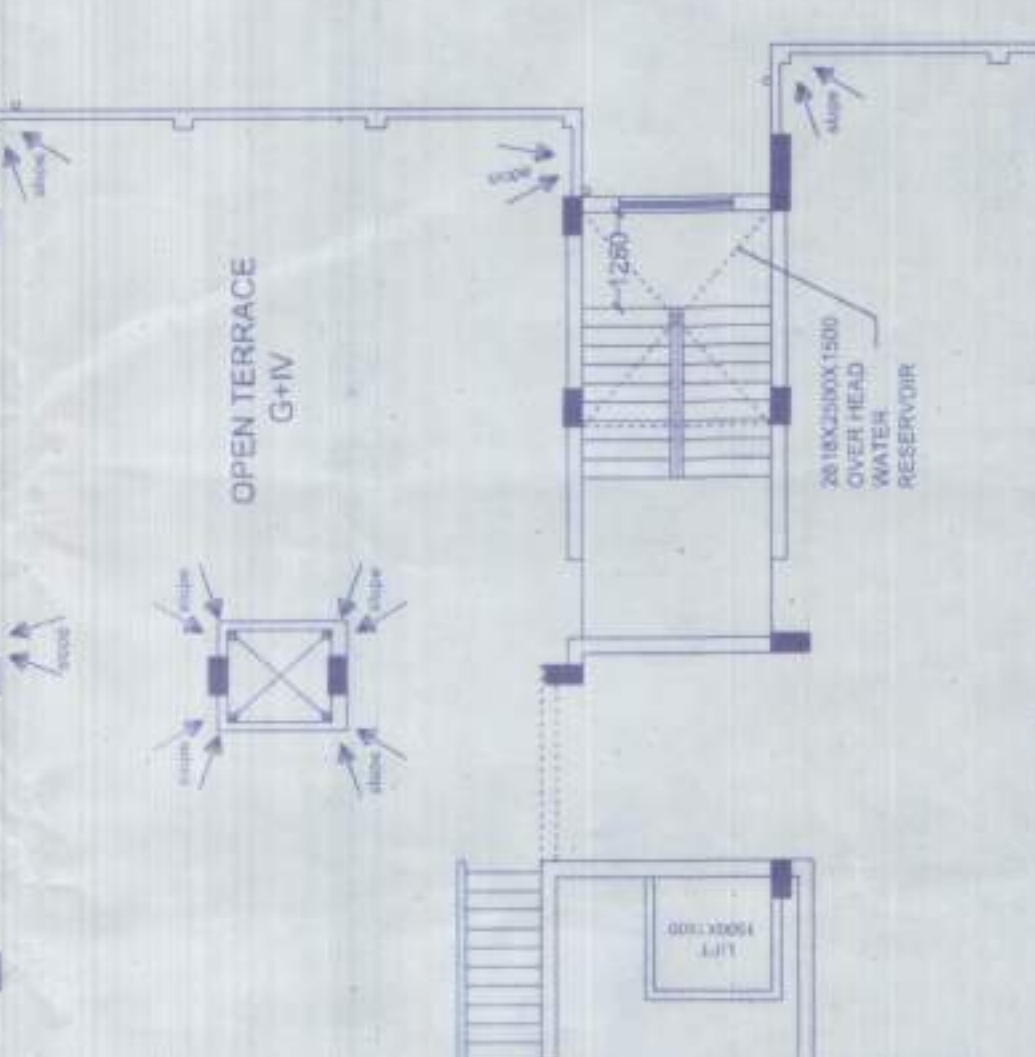


1ST TO 4TH FLOOR PLAN (BLOCK-4)

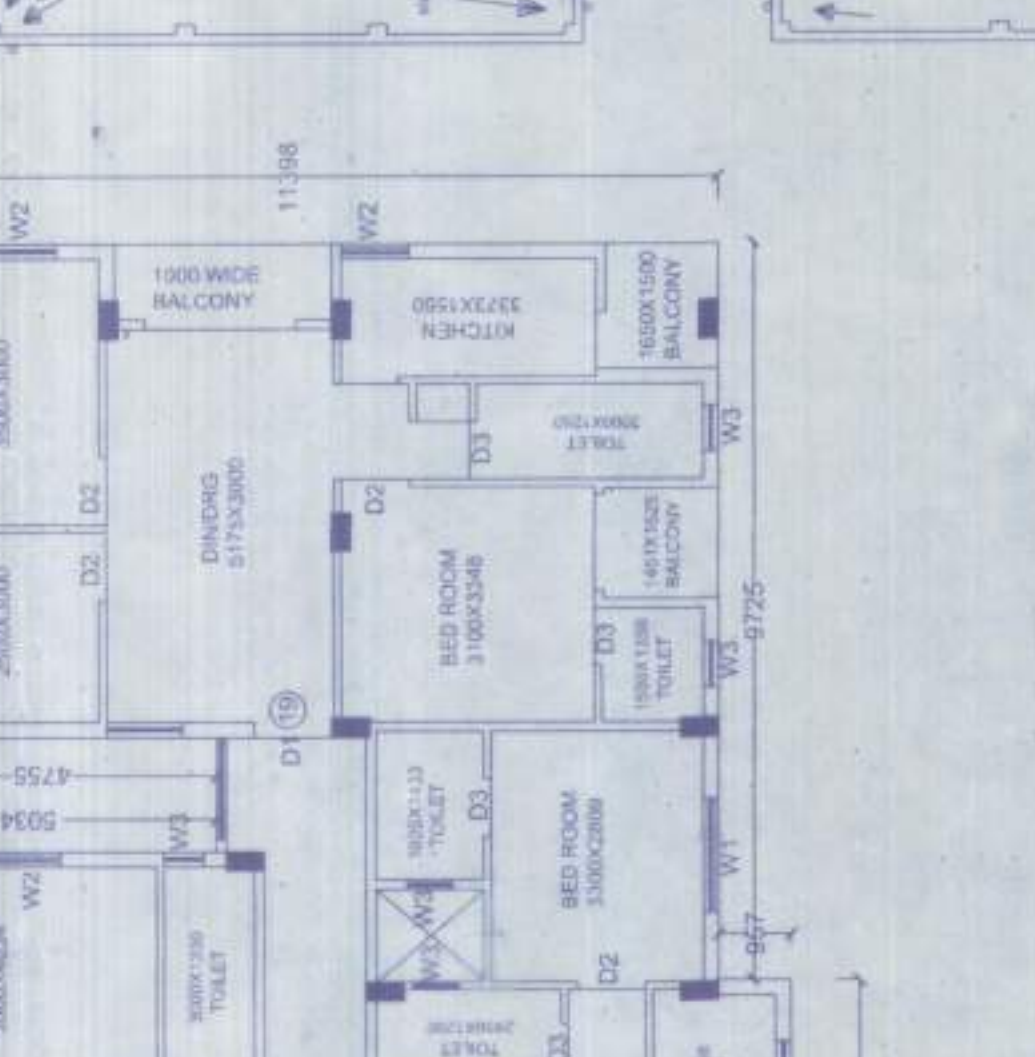


1ST TO 4TH FLOOR PLAN (BLOCK-5)




1ST TO 4TH FLOOR PLAN (BLOCK-6)

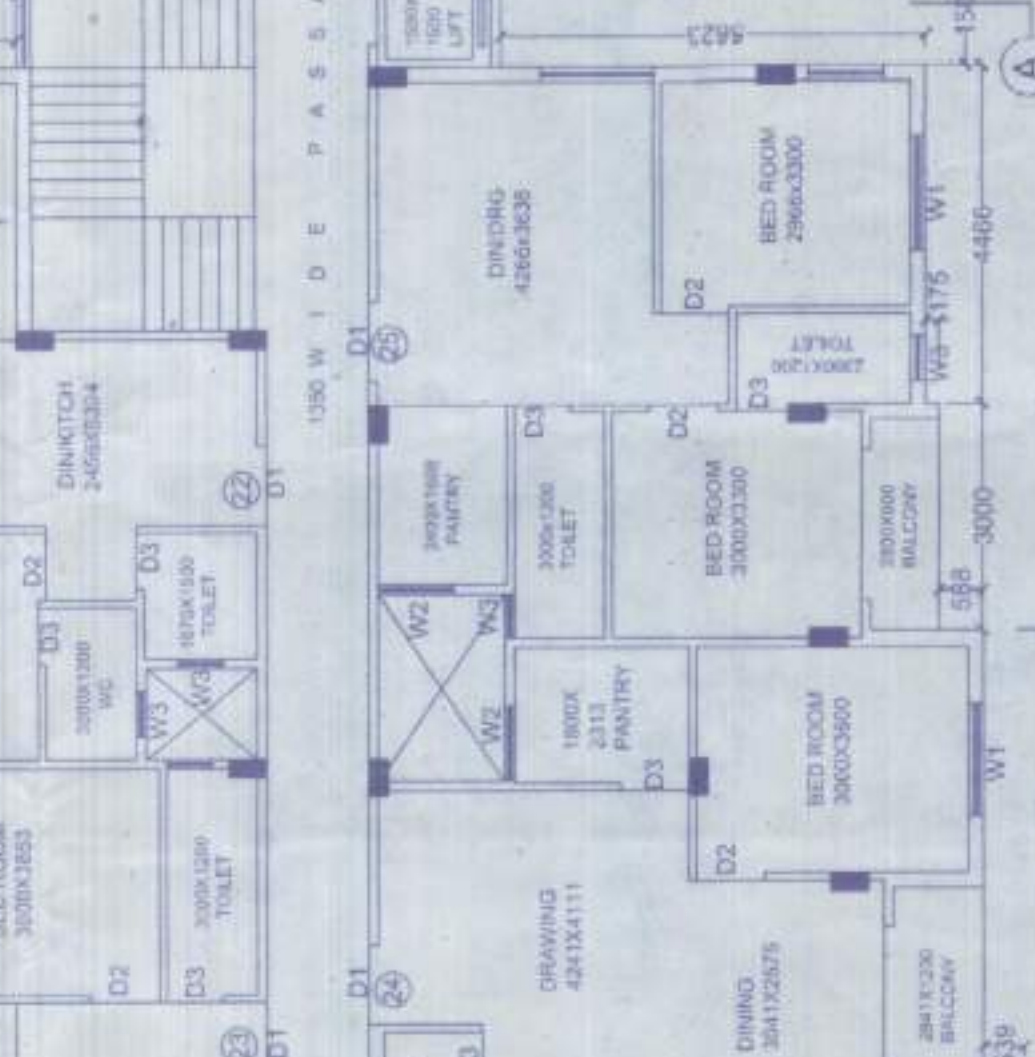


1ST TO 4TH FLOOR PLAN (BLOCK-7)

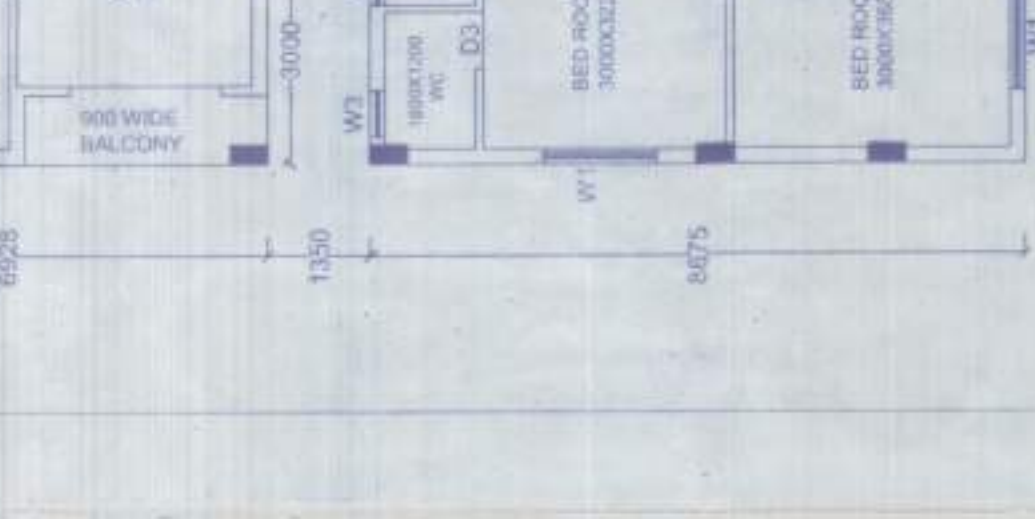


1ST TO 4TH FLOOR PLAN (BLOCK-8)

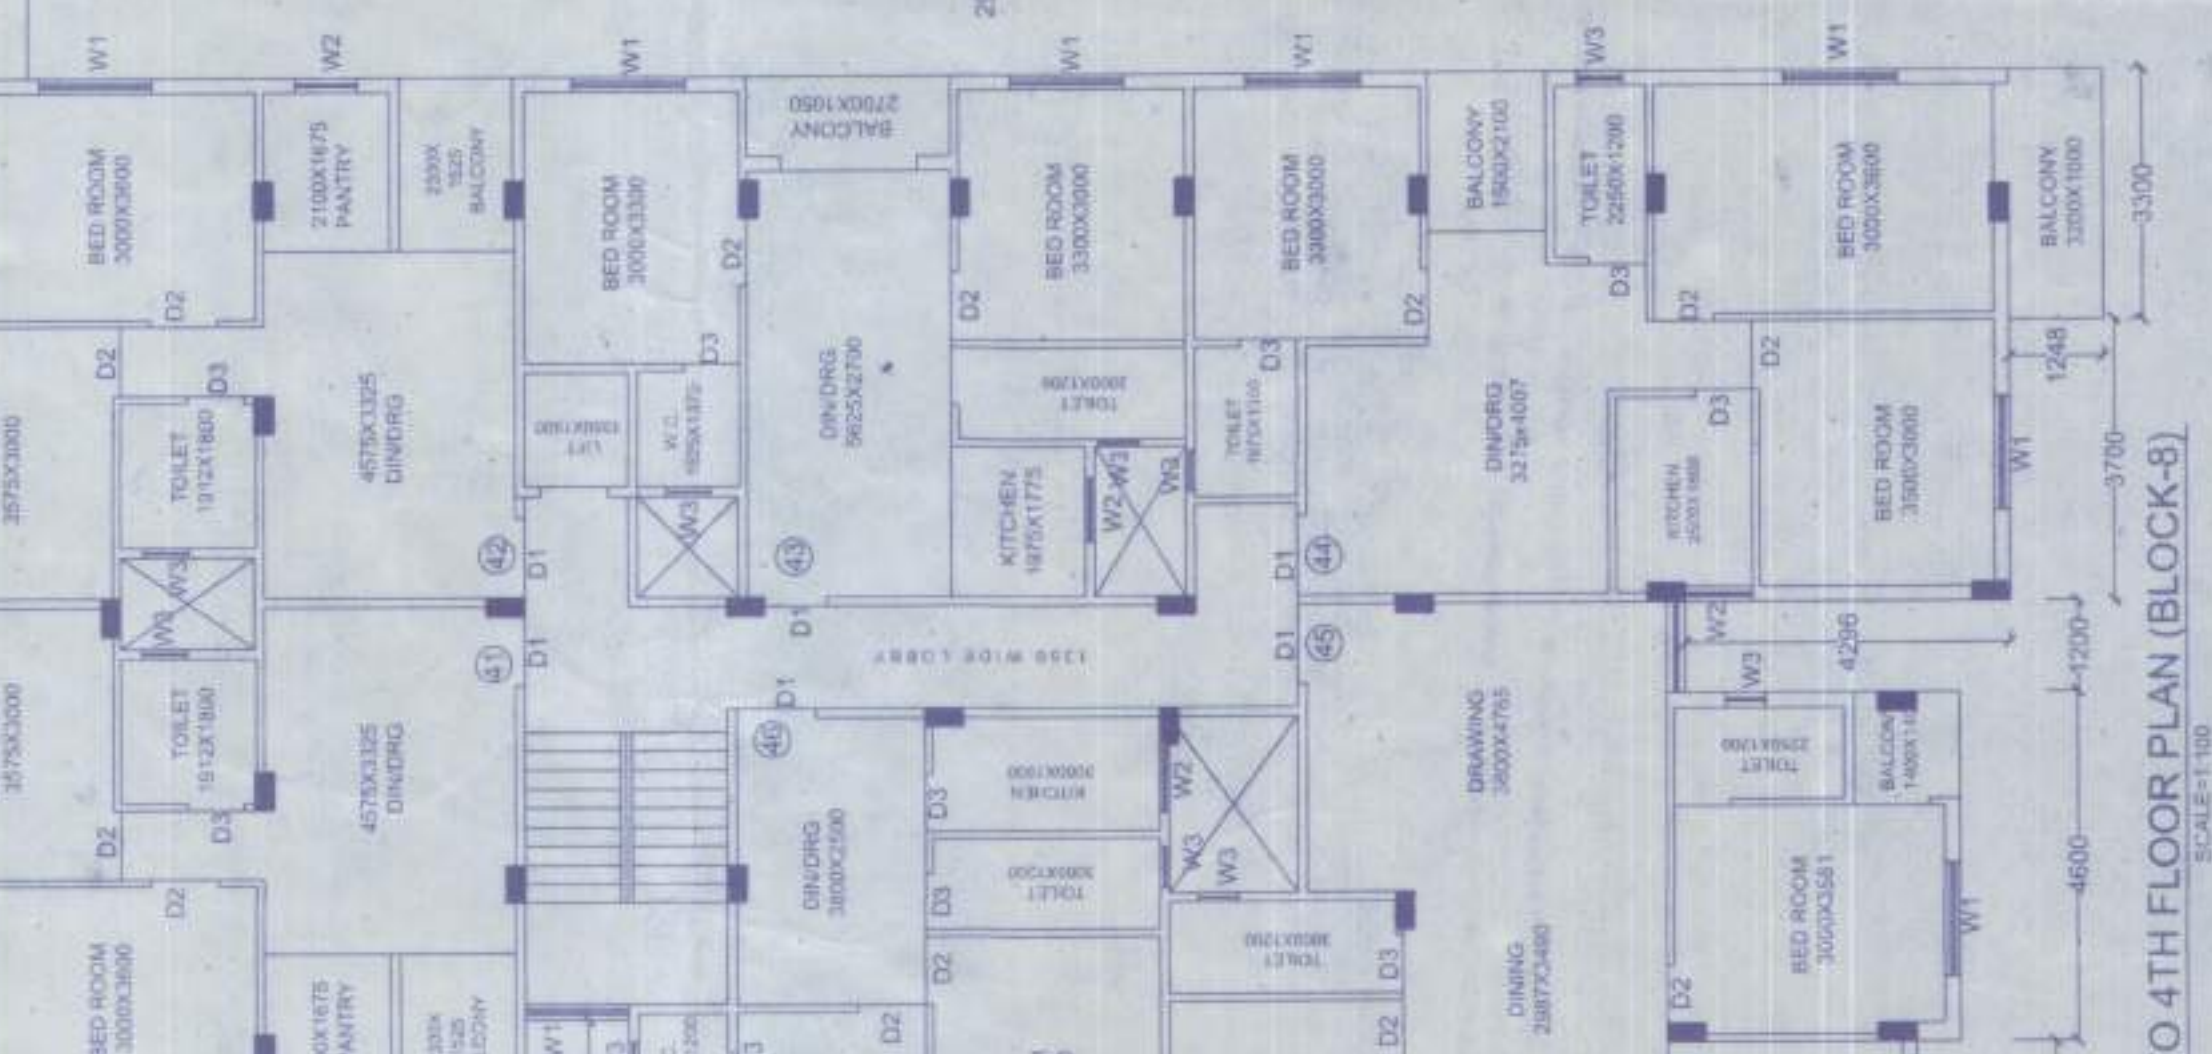


1ST TO 4TH FLOOR PLAN (BLOCK-9)

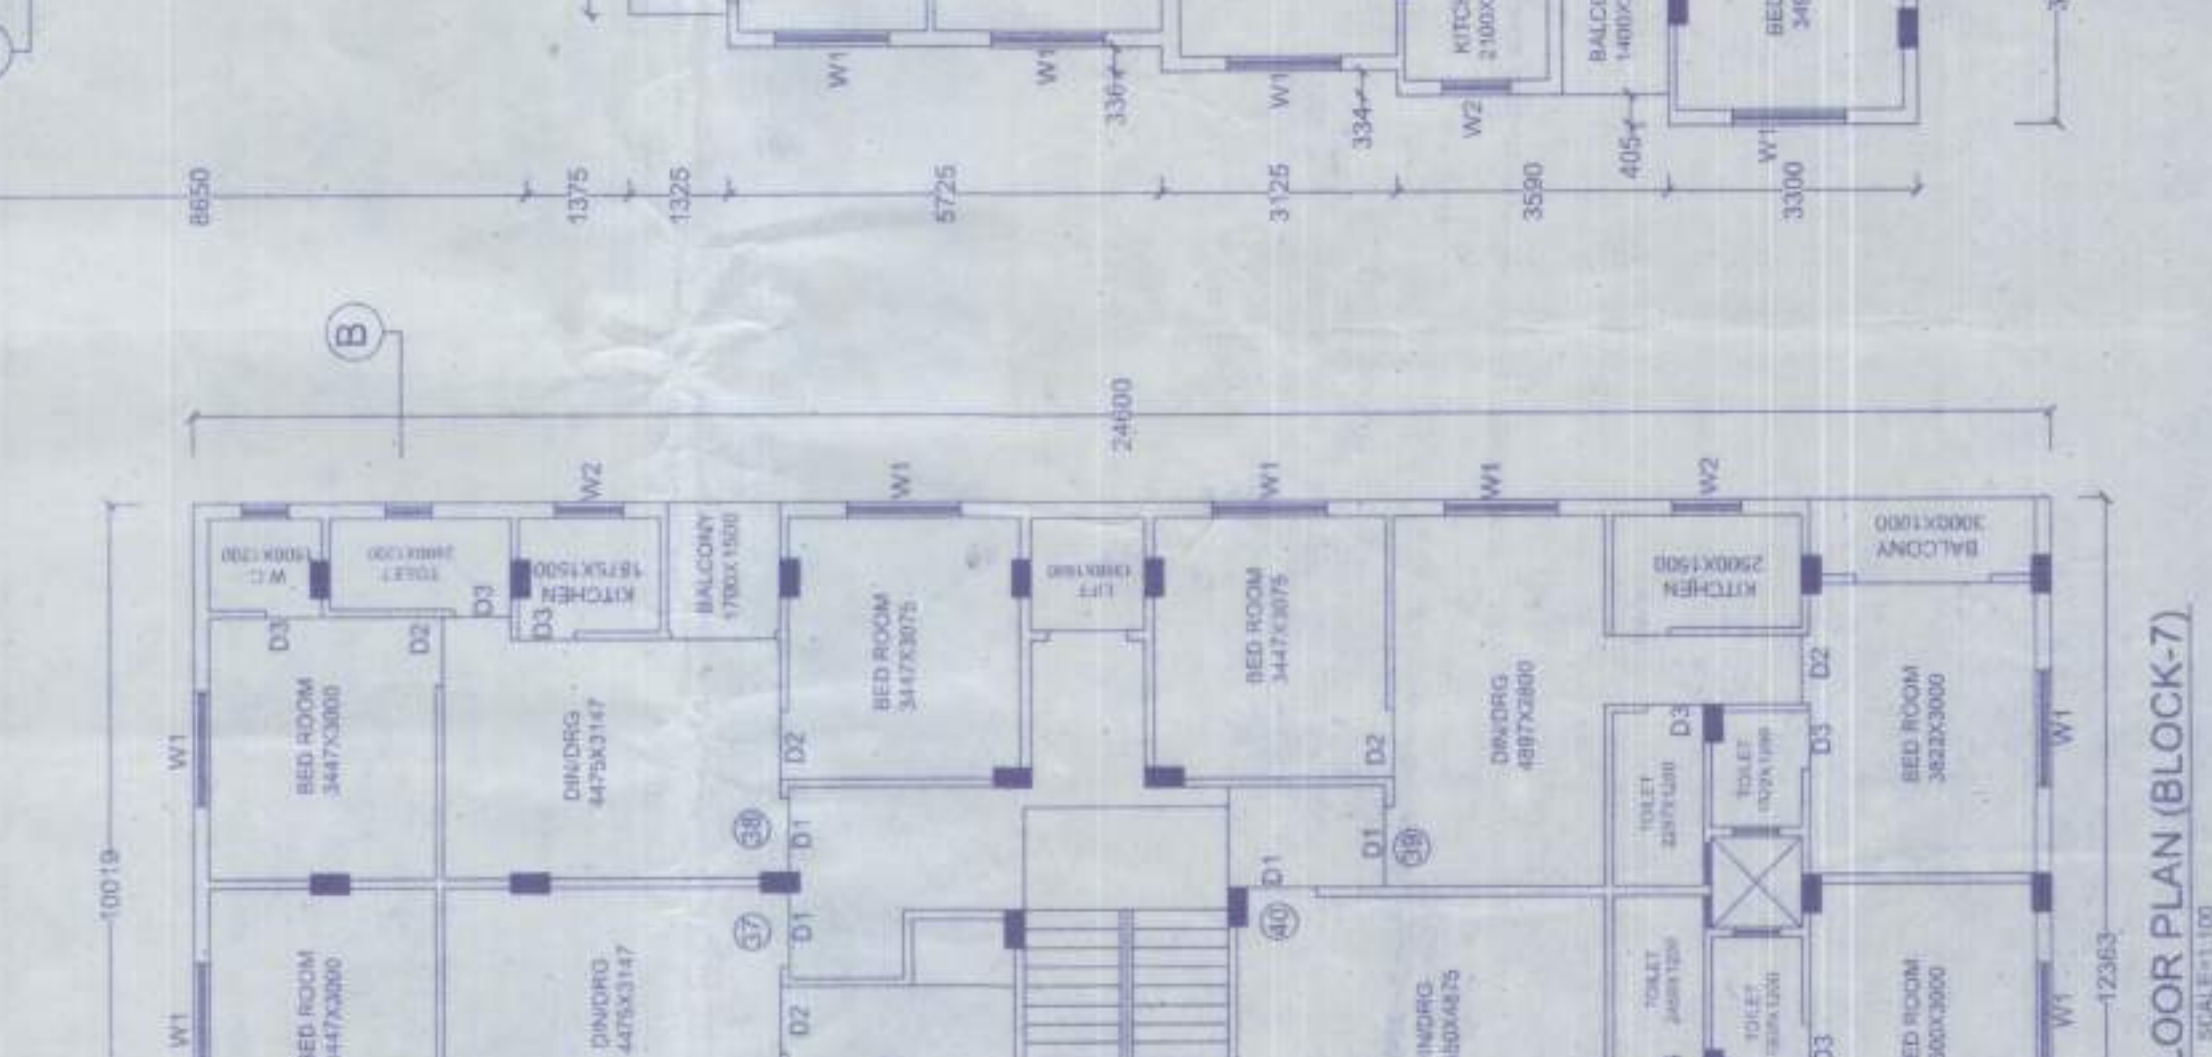



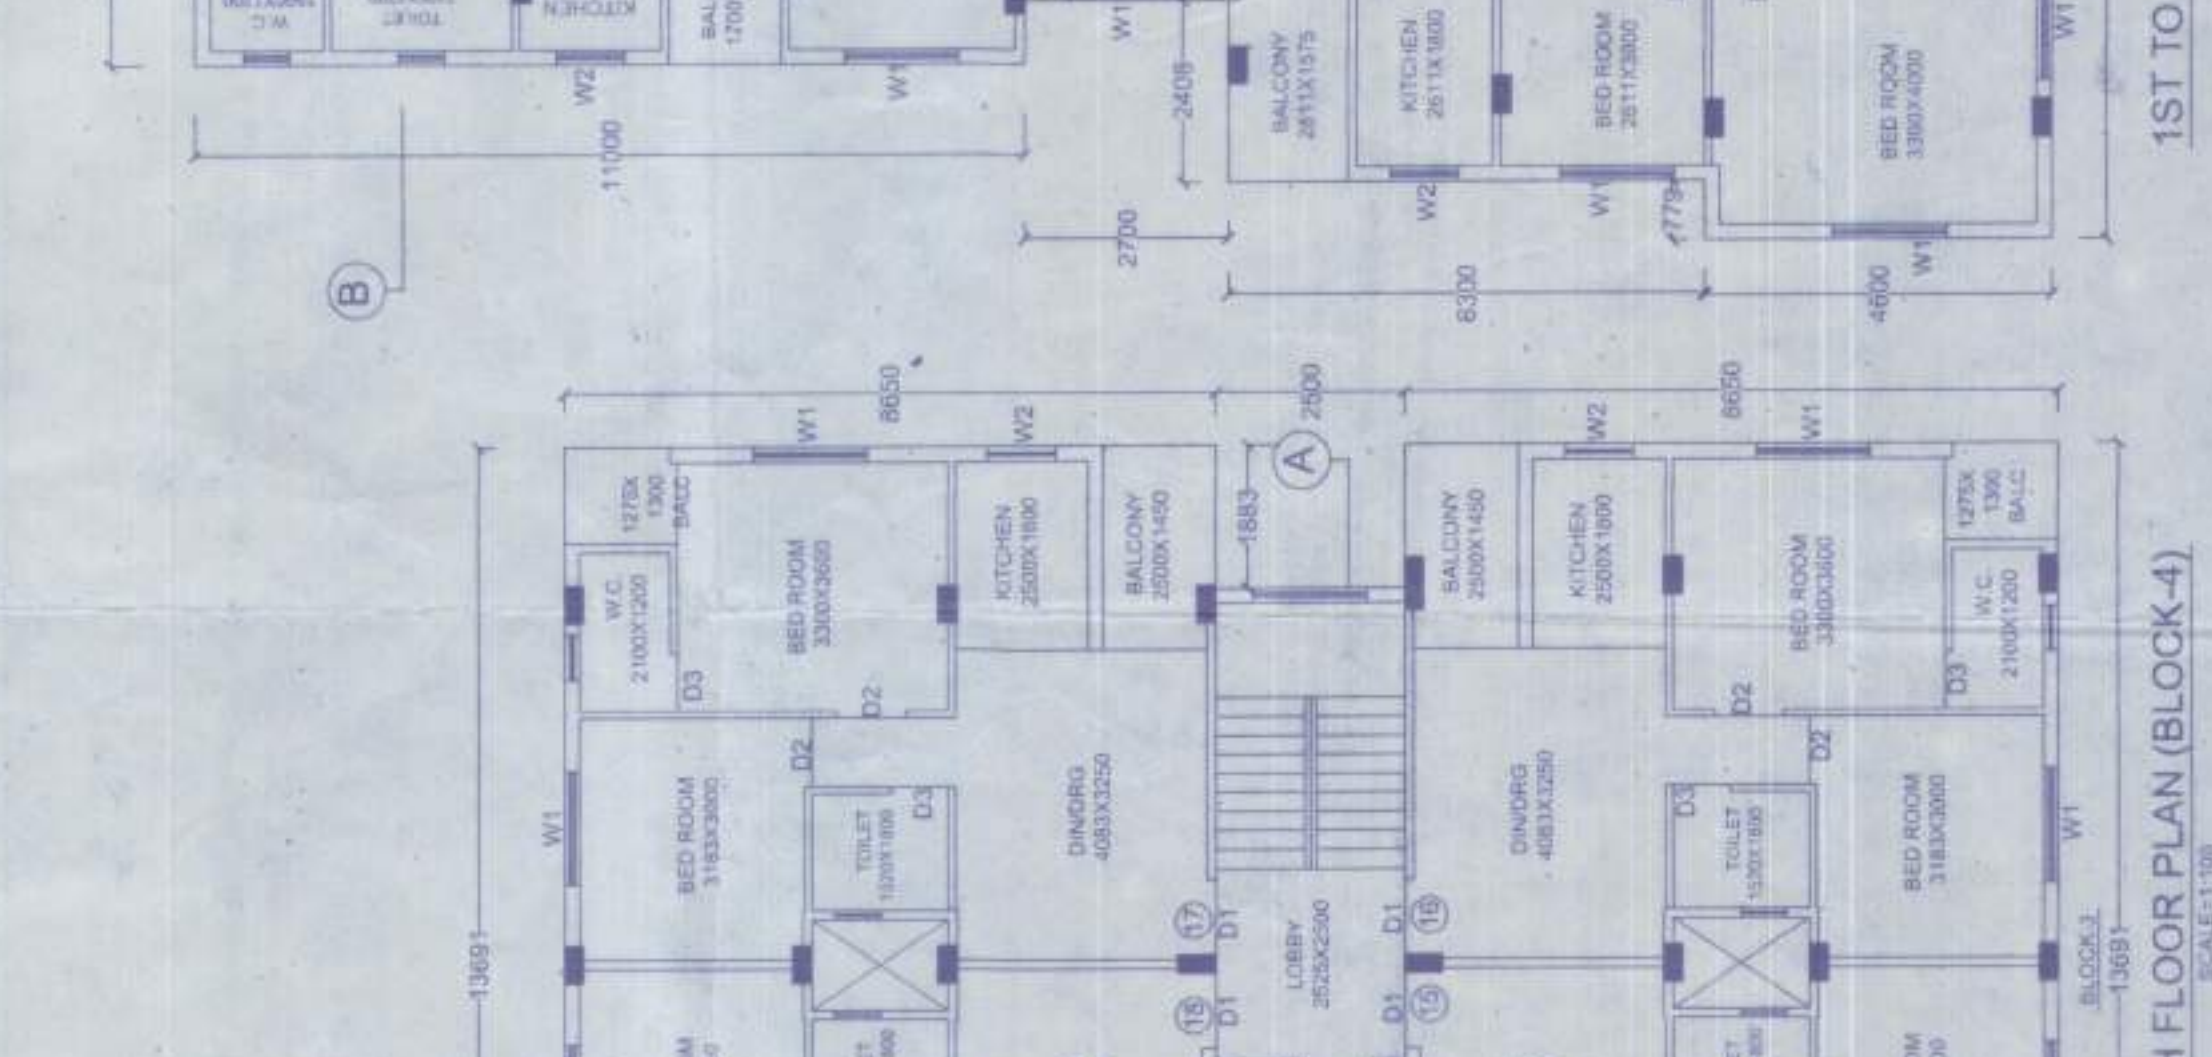



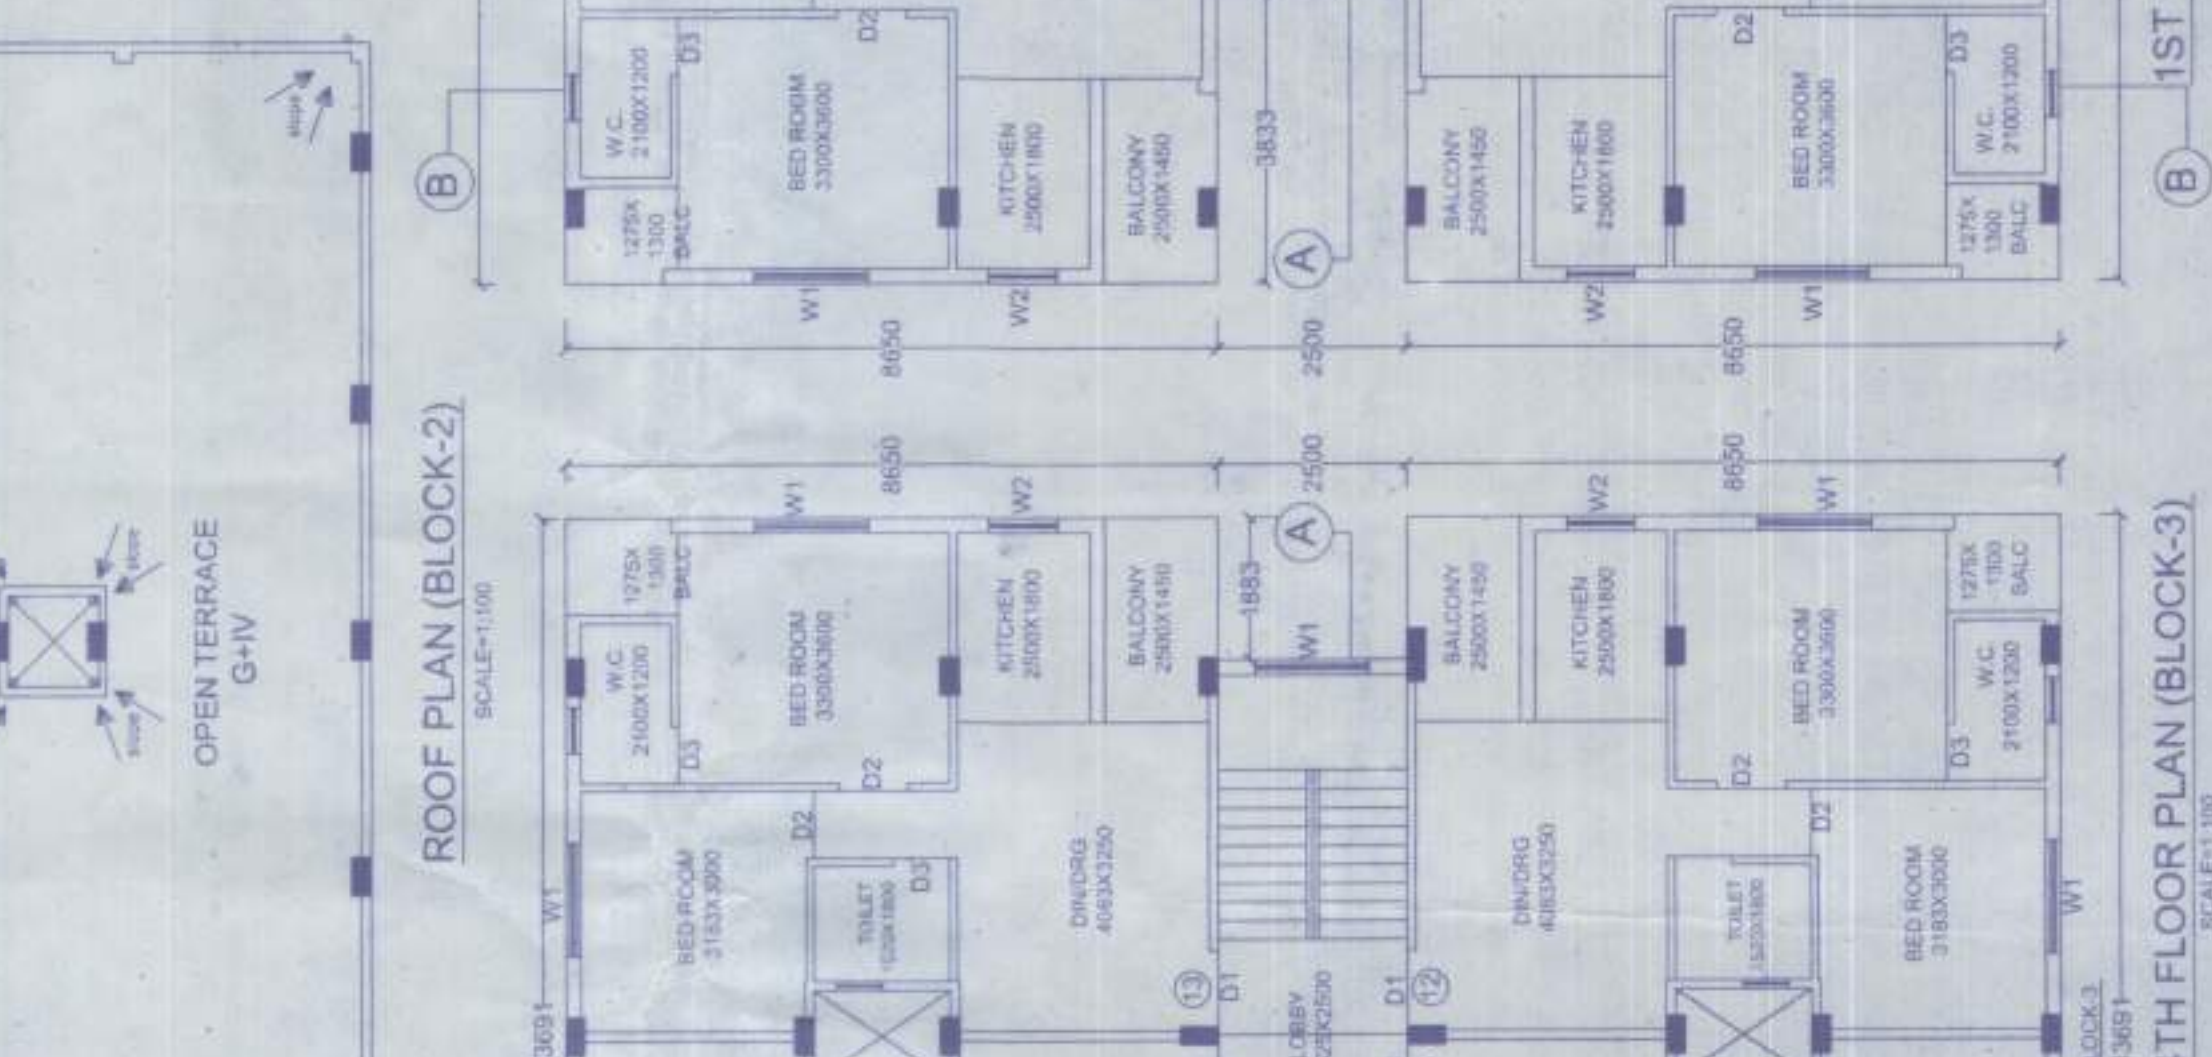



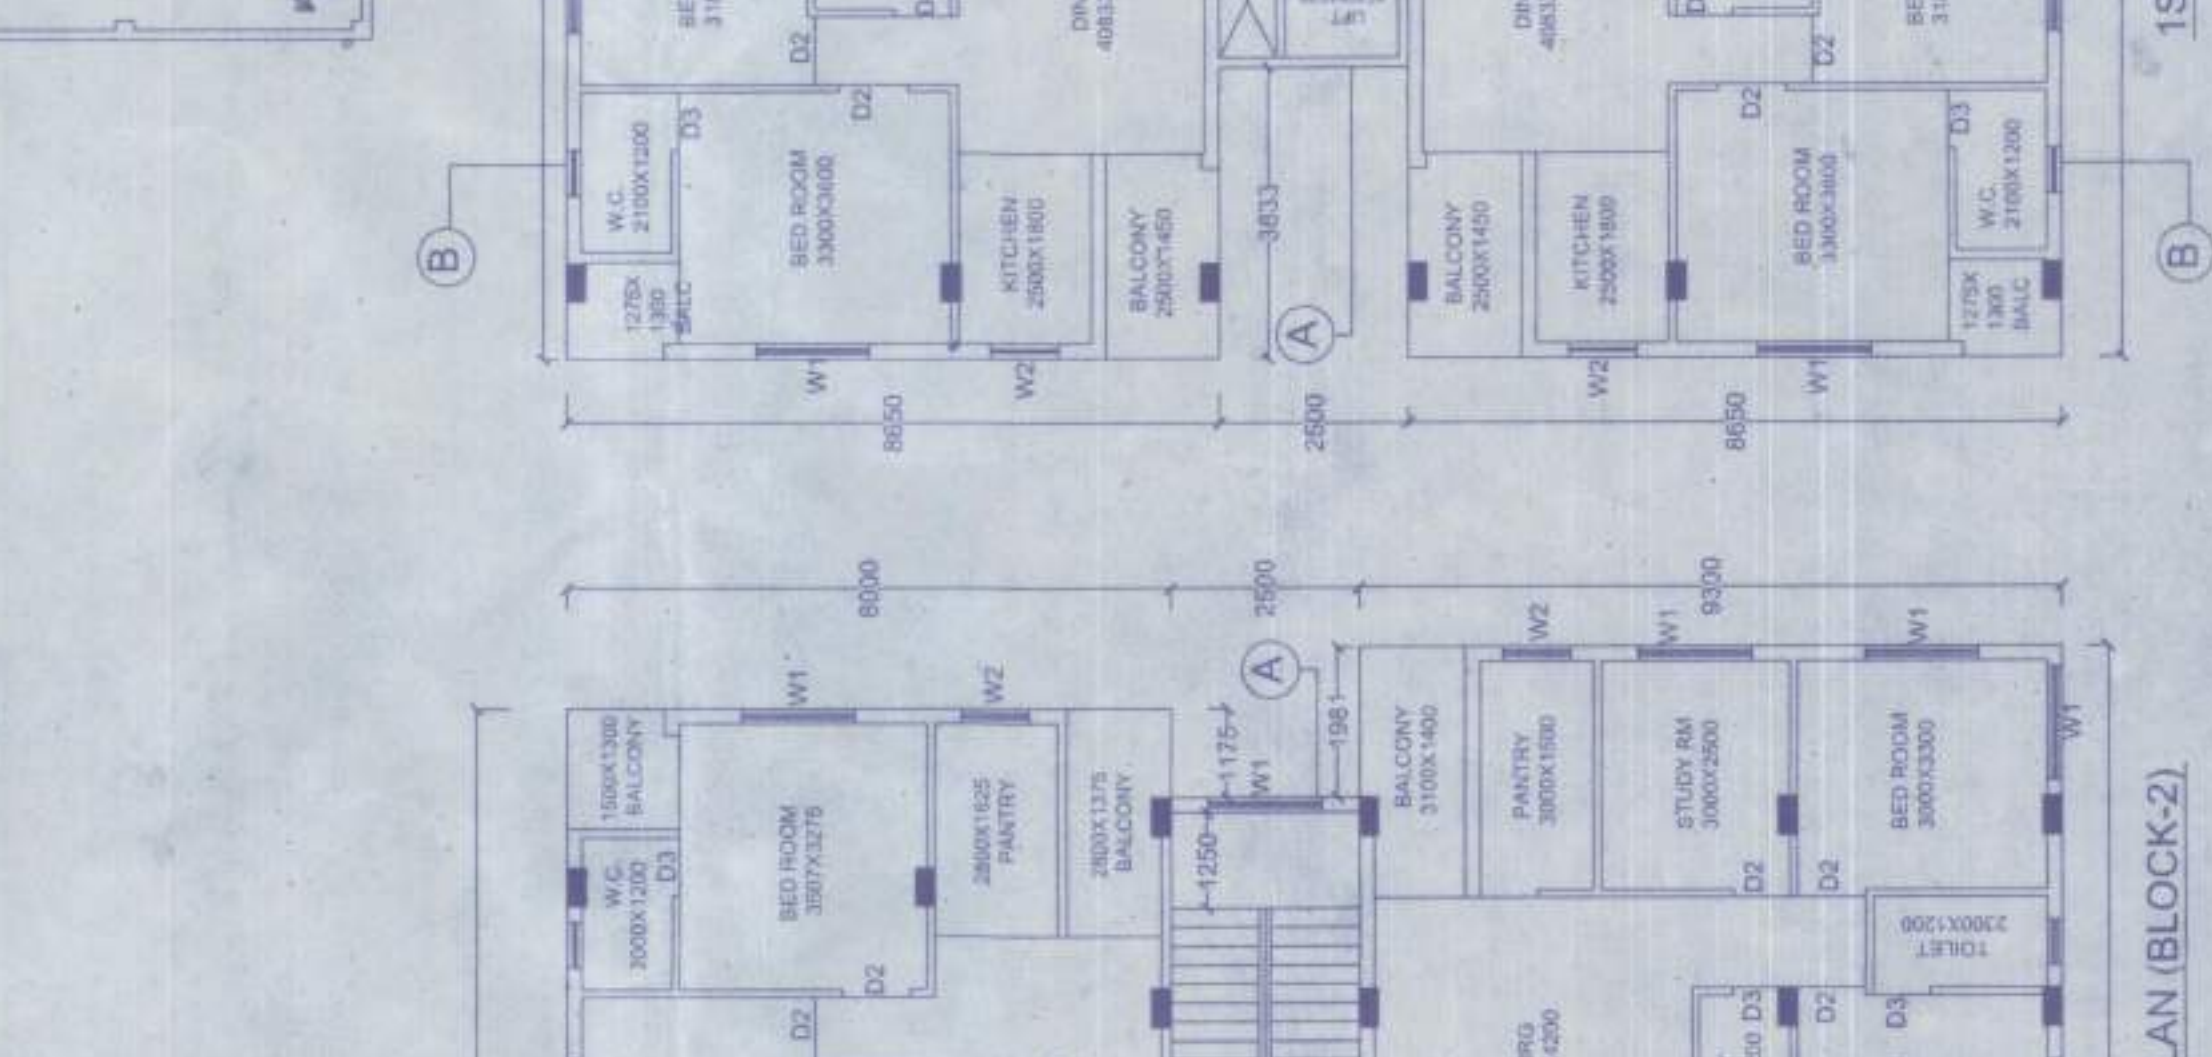



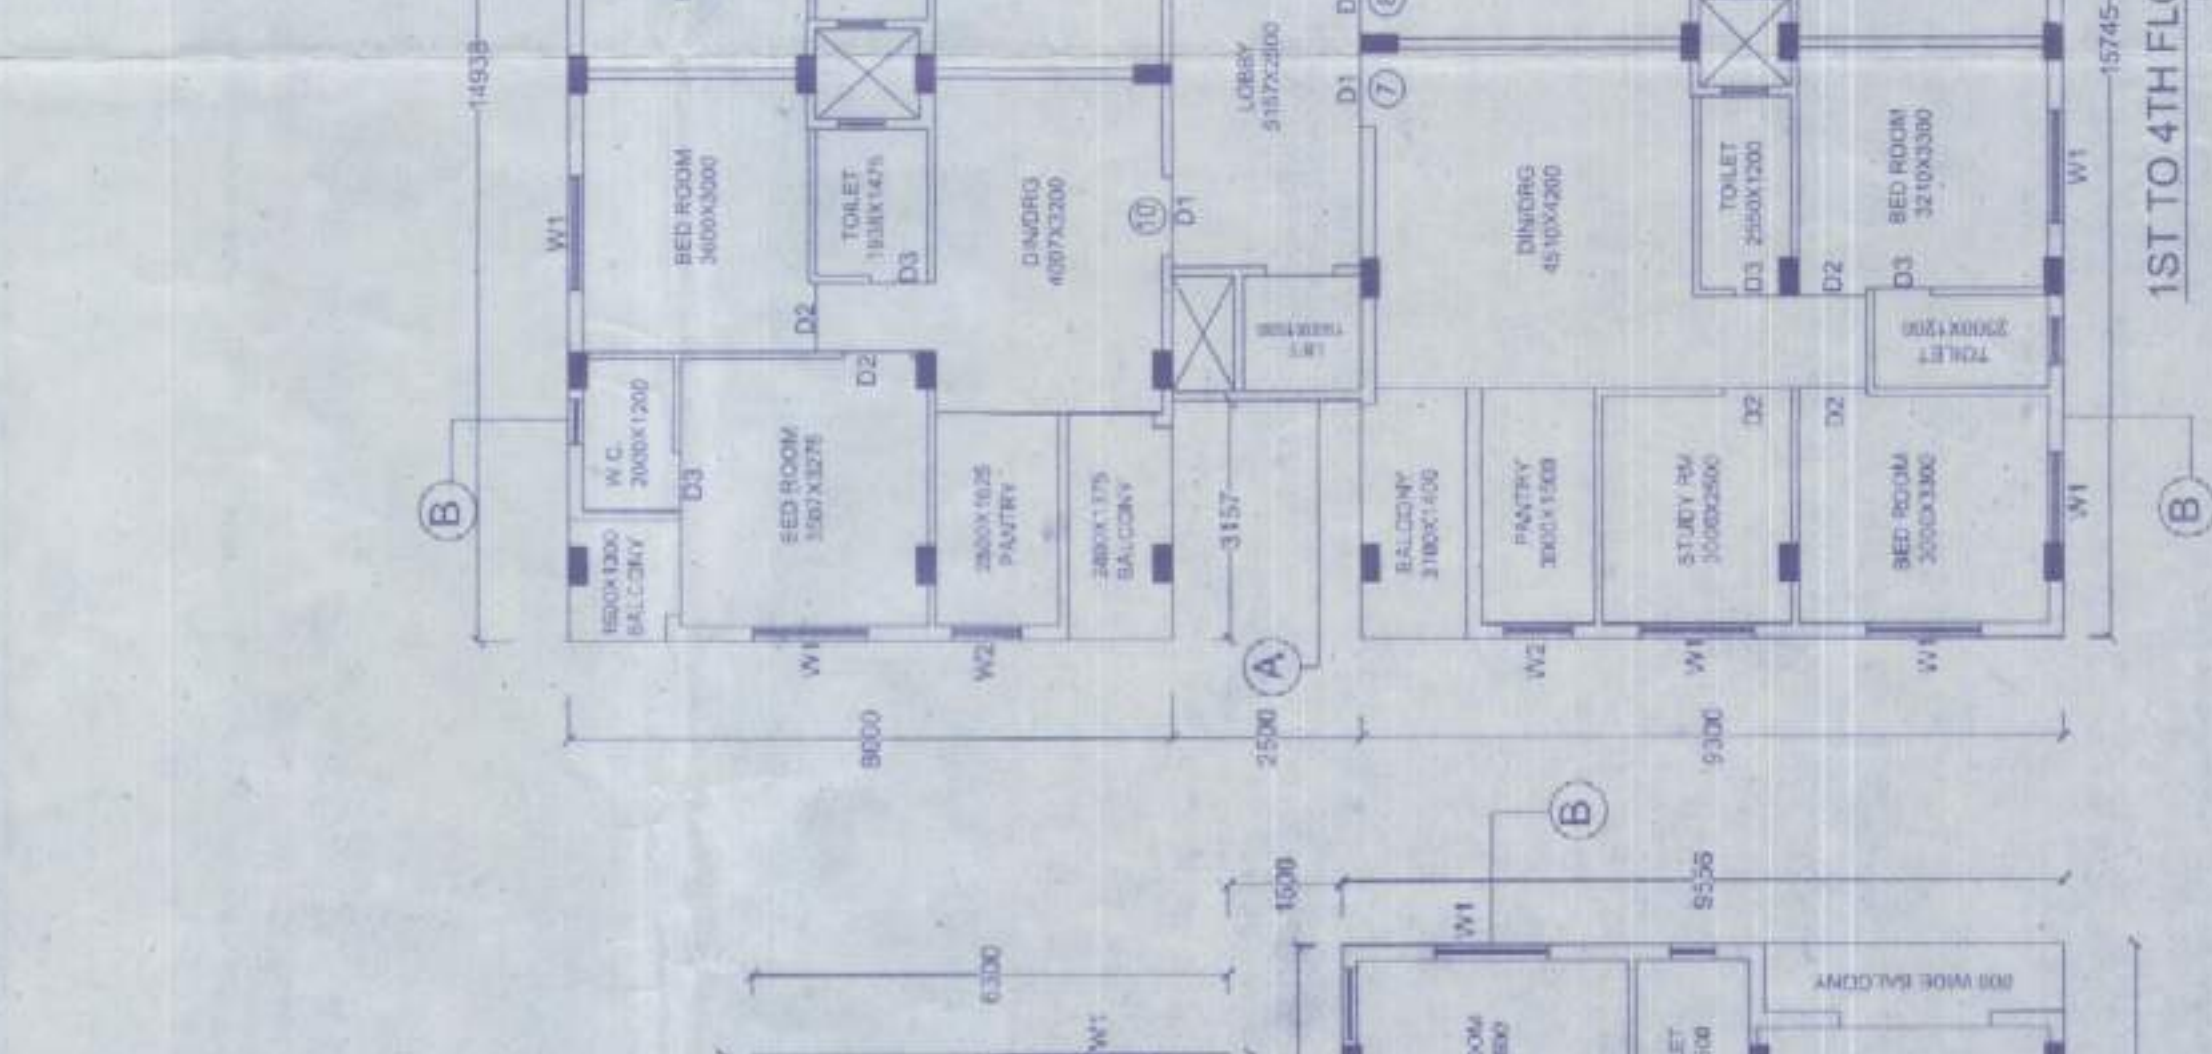


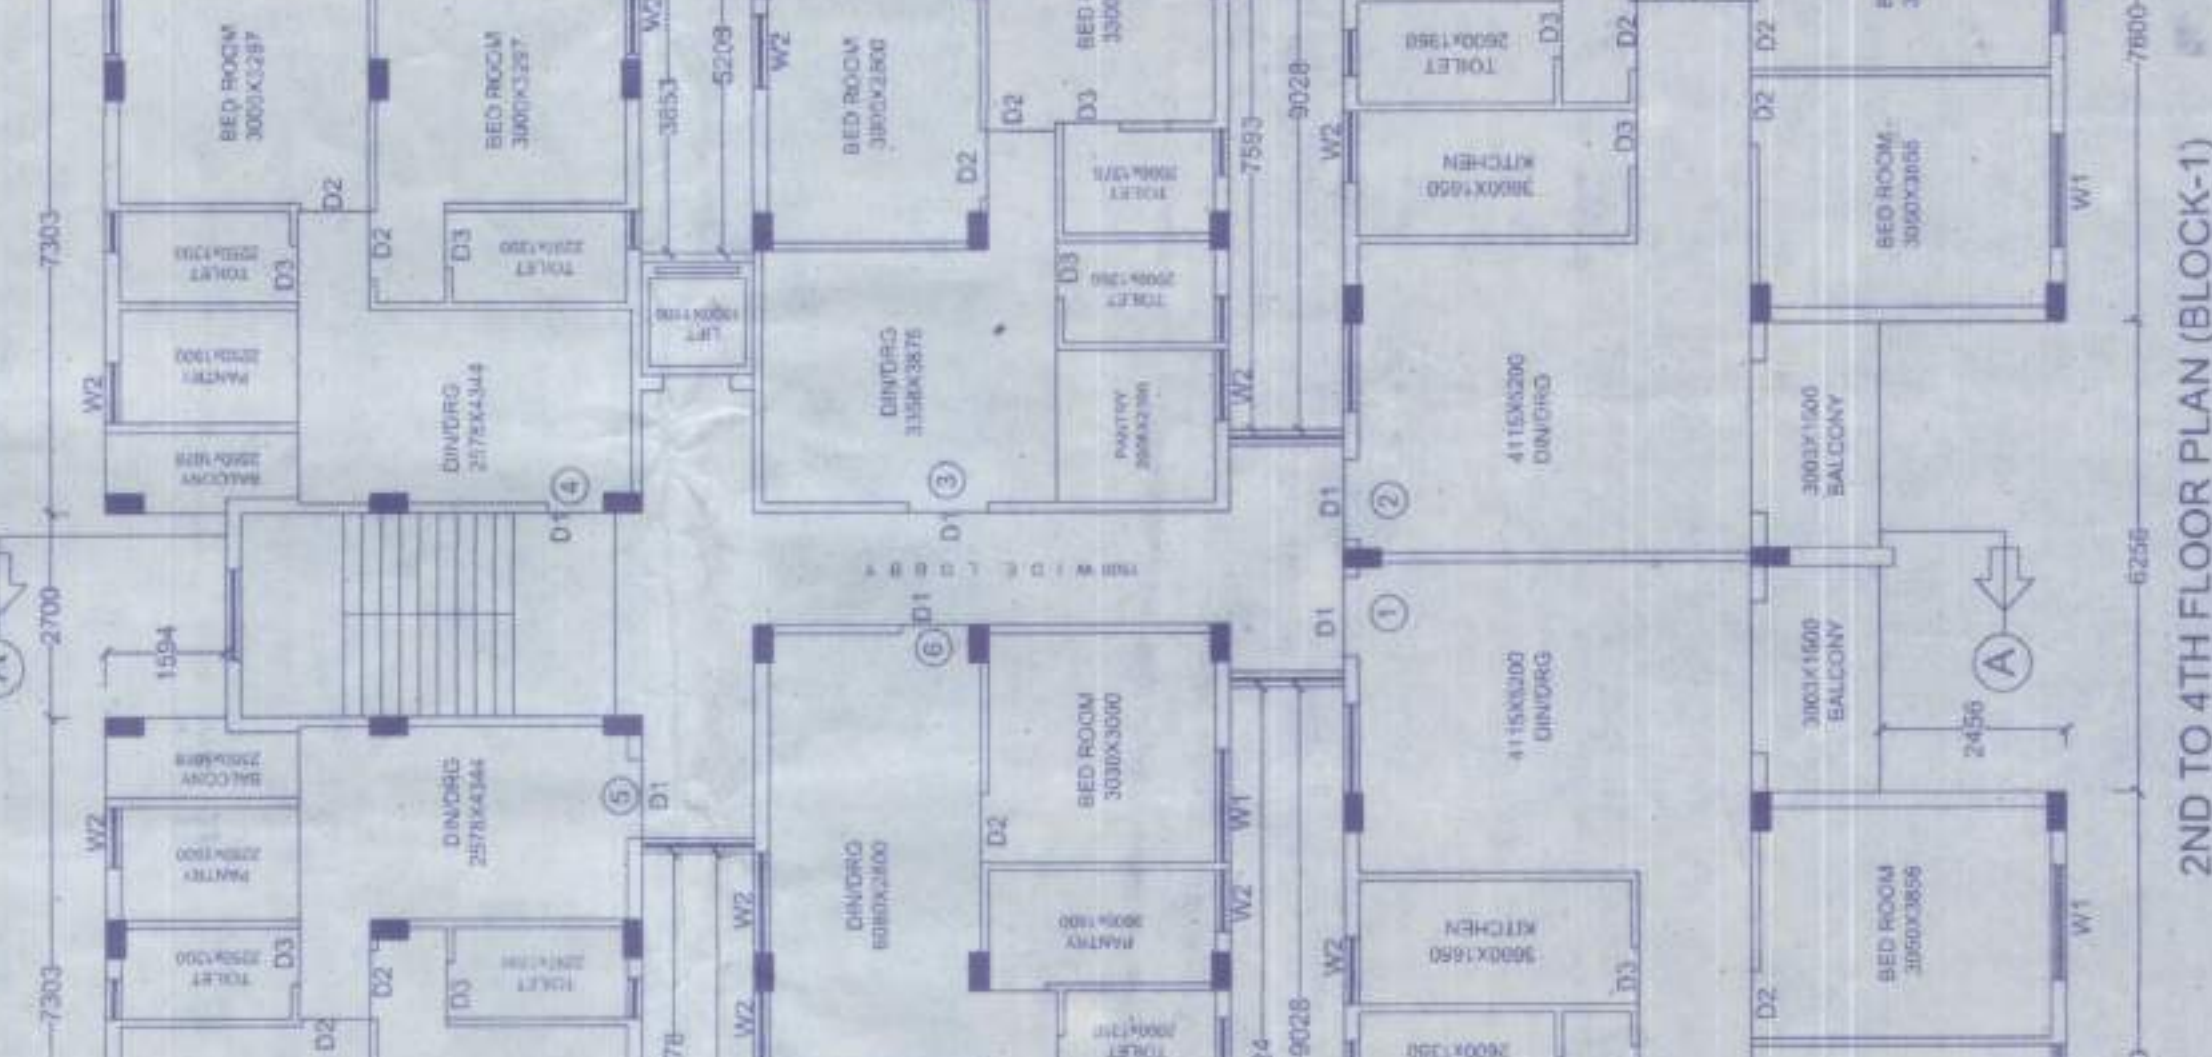


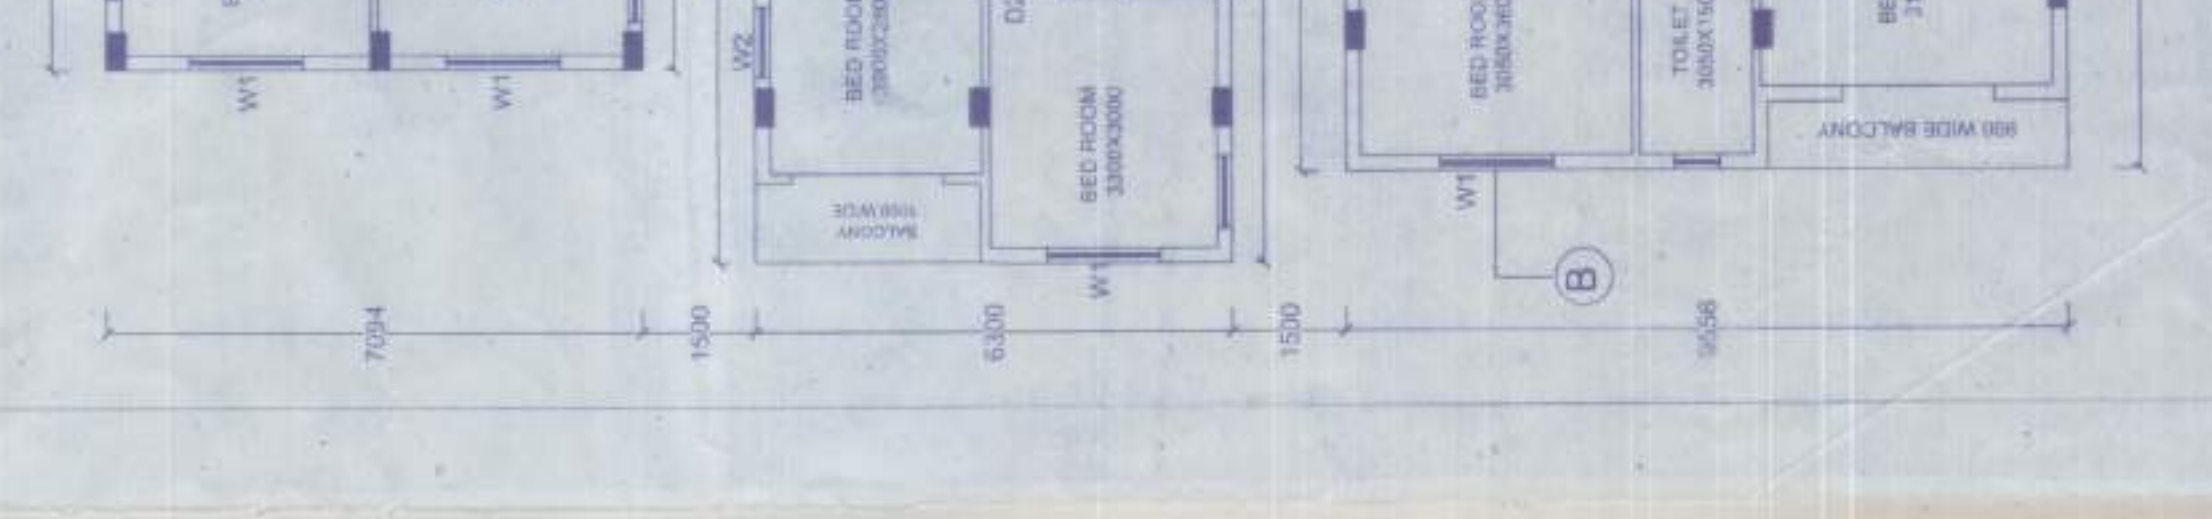


2ND TO 4TH FLOOR PLAN (BLOCK-1)















