


Shukhobrishti Spriha Phase 7	Latitude	Longitude
	22.569978 N	88.507985 E
	22.571015 N	88.509597 E

W.B.H.I.D.C.O. MAIN ROAD  
(48.00 M. WIDE) G.T.L. AT 2.55

W.B.H.I.D.C.O. M  
(48.00 M. WIDE) G

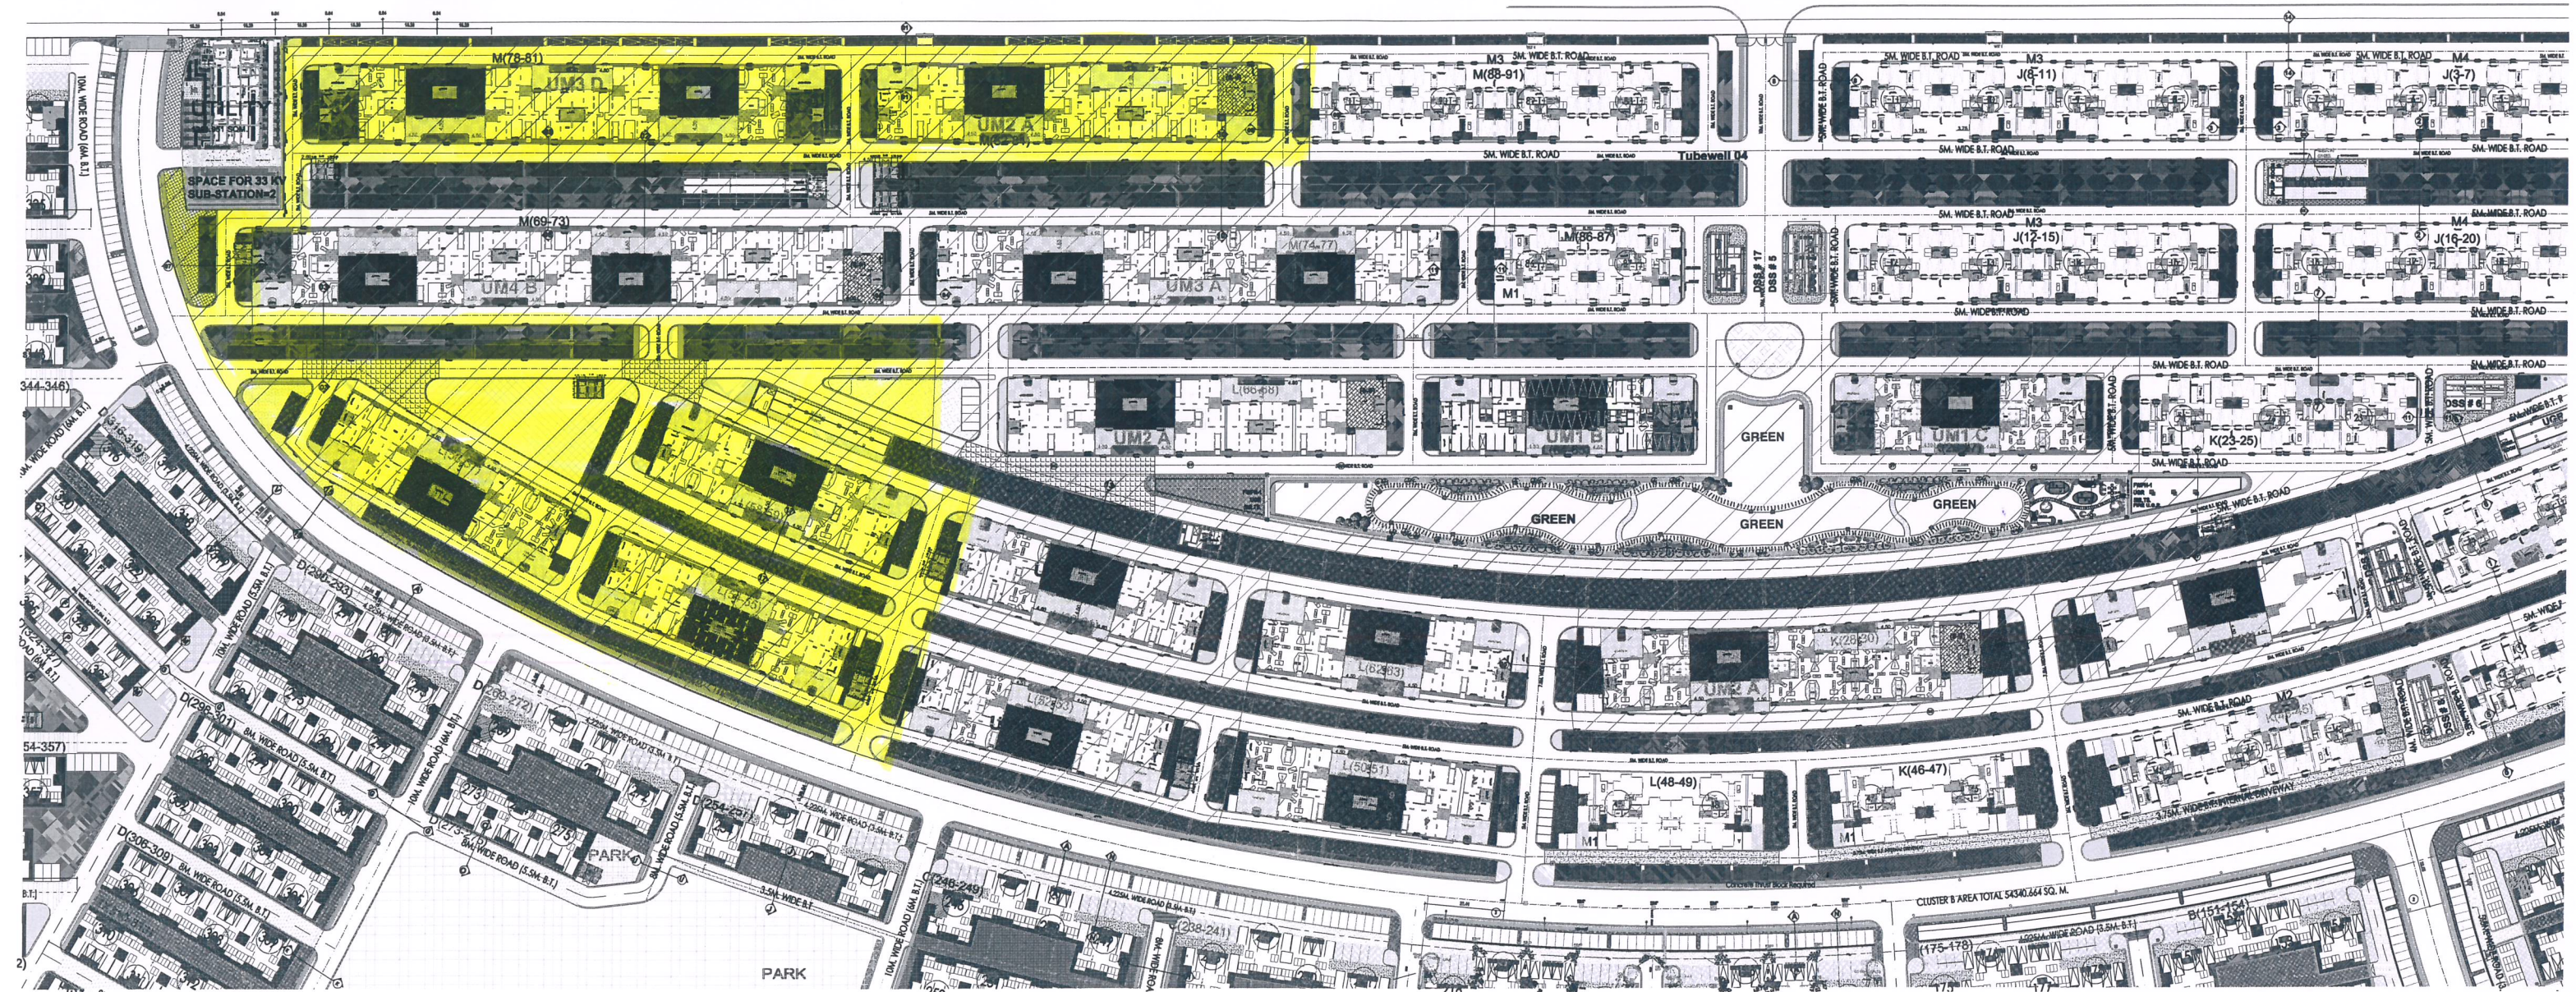

For Bengal Shapoori Housing Soc. Pvt. Ltd

*Ranjit*  
Authorized Signatory