


ELEVATION

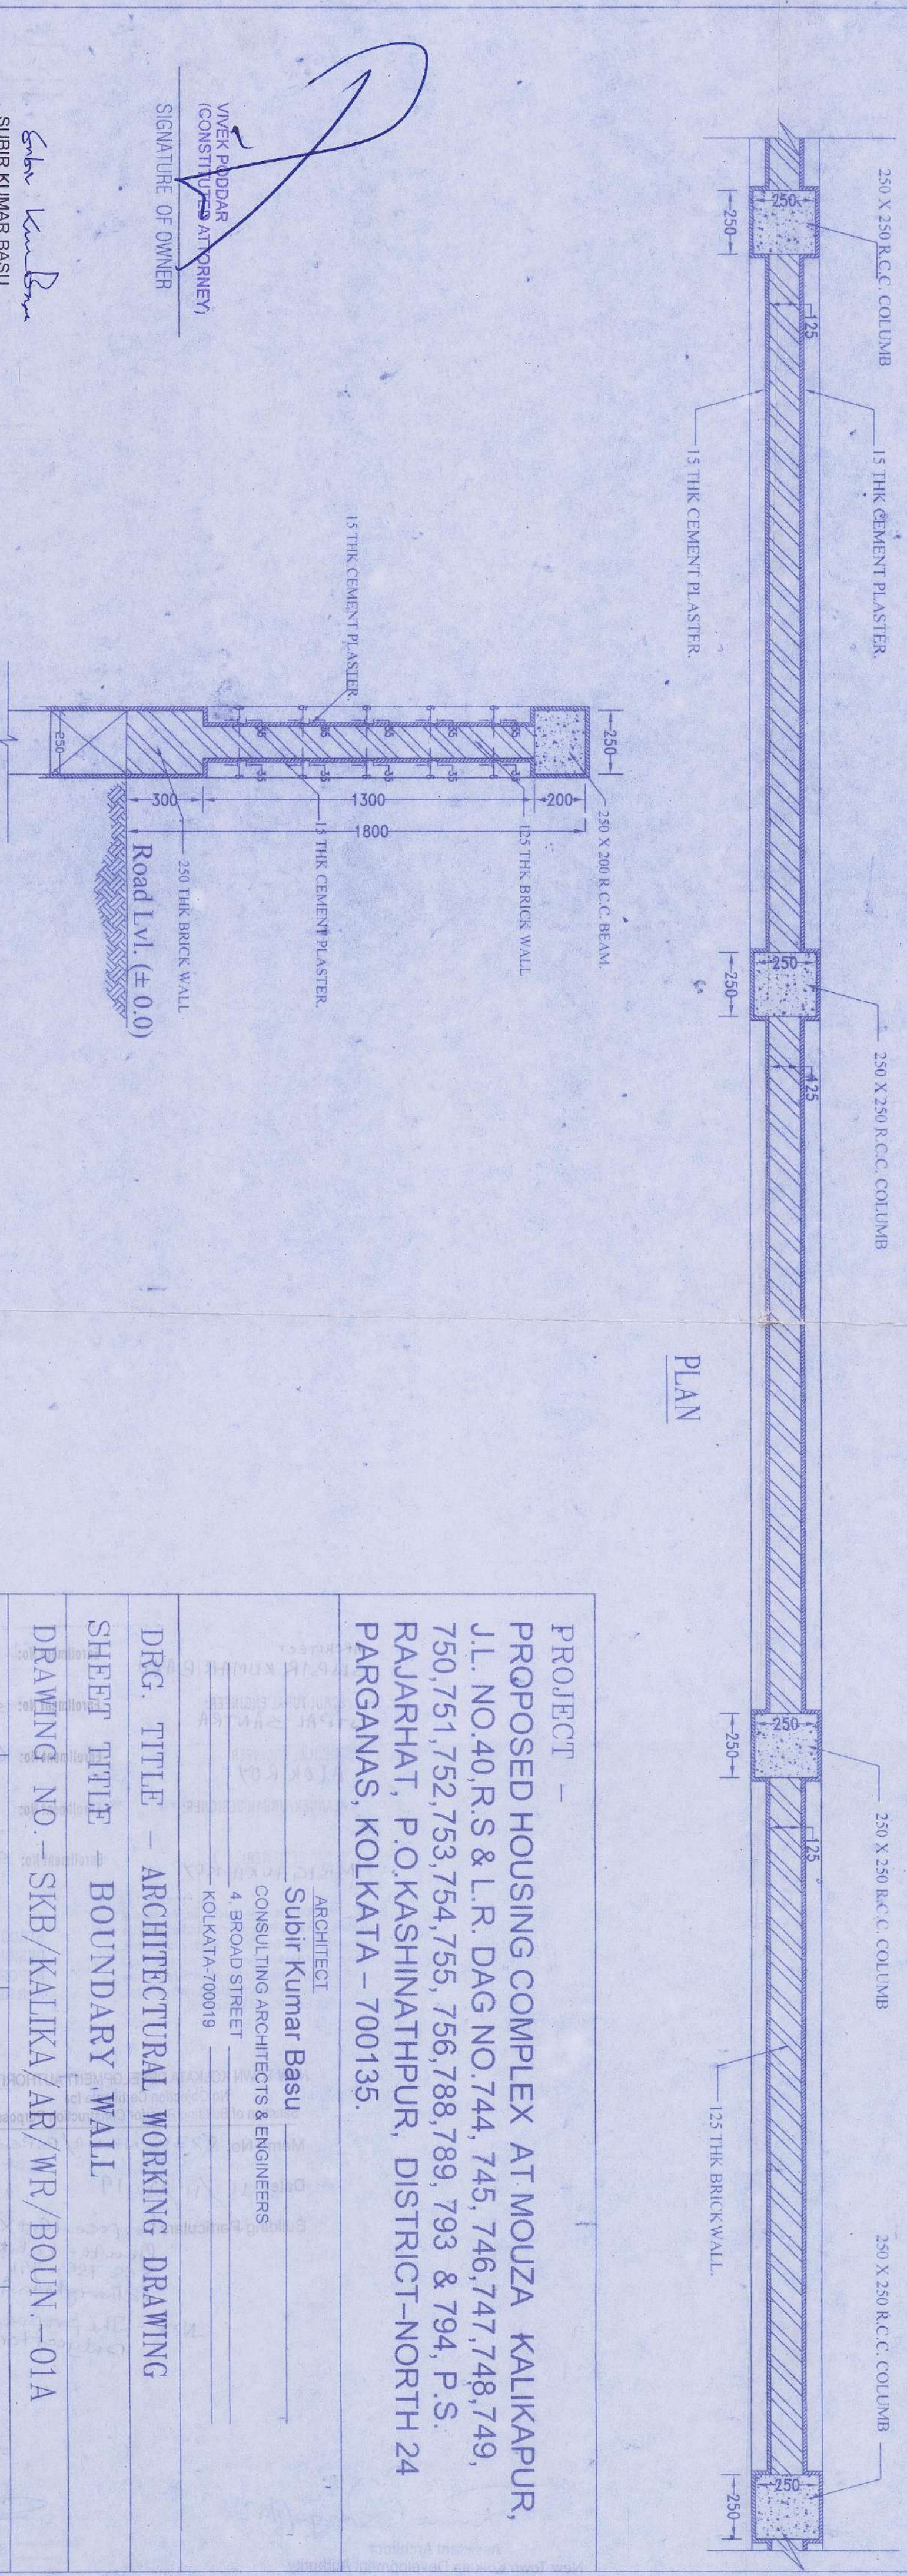

PLAN

Subir Kumar Basu
 REGISTERED ARCHITECT
 REGISTRATION NO. 02129/2017
 SIGNATURE OF ARCHITECT

VIVEK PADDAR
 (CONSULTANT ARCHITECT)
 SIGNATURE OF OWNER

SECTION - AA
 SCALE: 1:15

PROJECT -
 PROPOSED HOUSING COMPLEX AT MOUZA KALIKAPUR,
 J.L. NO.40, R.S & L.R. DAG NO.744, 745, 746, 747, 748, 749,
 750, 751, 752, 753, 754, 755, 756, 788, 789, 793 & 794, P.S.
 RAJARHAT, P.O. KASHINATHPUR, DISTRICT-NORTH 24
 PARGANAS, KOLKATA - 700135.

ARCHITECT
 Subir Kumar Basu
 CONSULTING ARCHITECTS & ENGINEERS
 4 BROAD STREET
 KOLKATA-700019

DRG. TITLE	ARCHITECTURAL WORKING DRAWING		
SHEET TITLE	BOUNDARY WALL		
DRAWING NO.	SKB/KALIKA/AR/WR/BOUN.-01A		
DRAWN	R. MANNA	DATE	20.01.2016
CHKD.	R. BASU	SCALE	1:25
		SHEET NO.	1
		REV.	0