

UNDERTAKING
I AM UNDERTAKING THAT WITHIN THE SCOPE OF THE WORK I HAVE CONTRACTED TO PERFORM, I SHALL COMPLY WITH ALL APPLICABLE LAWS, REGULATIONS AND STANDARDS.











TITLE - BLOCK - 1 & 2
SECTION AT - AA, SECTION AT - BB,
SECTION AT - CC
PROJECT
PROPOSED G-XVII STORED
(990 MTR HT) RESIDENTIAL
BUILDING AT PREMISES NO.
(26/2/287), FRESHORE ROAD,
P.S. - SHIBPUR, DIST. - HOWRAH,
UNDER I.M.C. WARD NO. - 56,
BOROUGH NO. - IV, UNDER DAG
NO. 193, 206, 207, KH. NO. 56 (RS),
MOUZA - SHIBPUR, SHEET NO. - 94.


RAJ KUMAR AGRAWAL
ARCHITECT

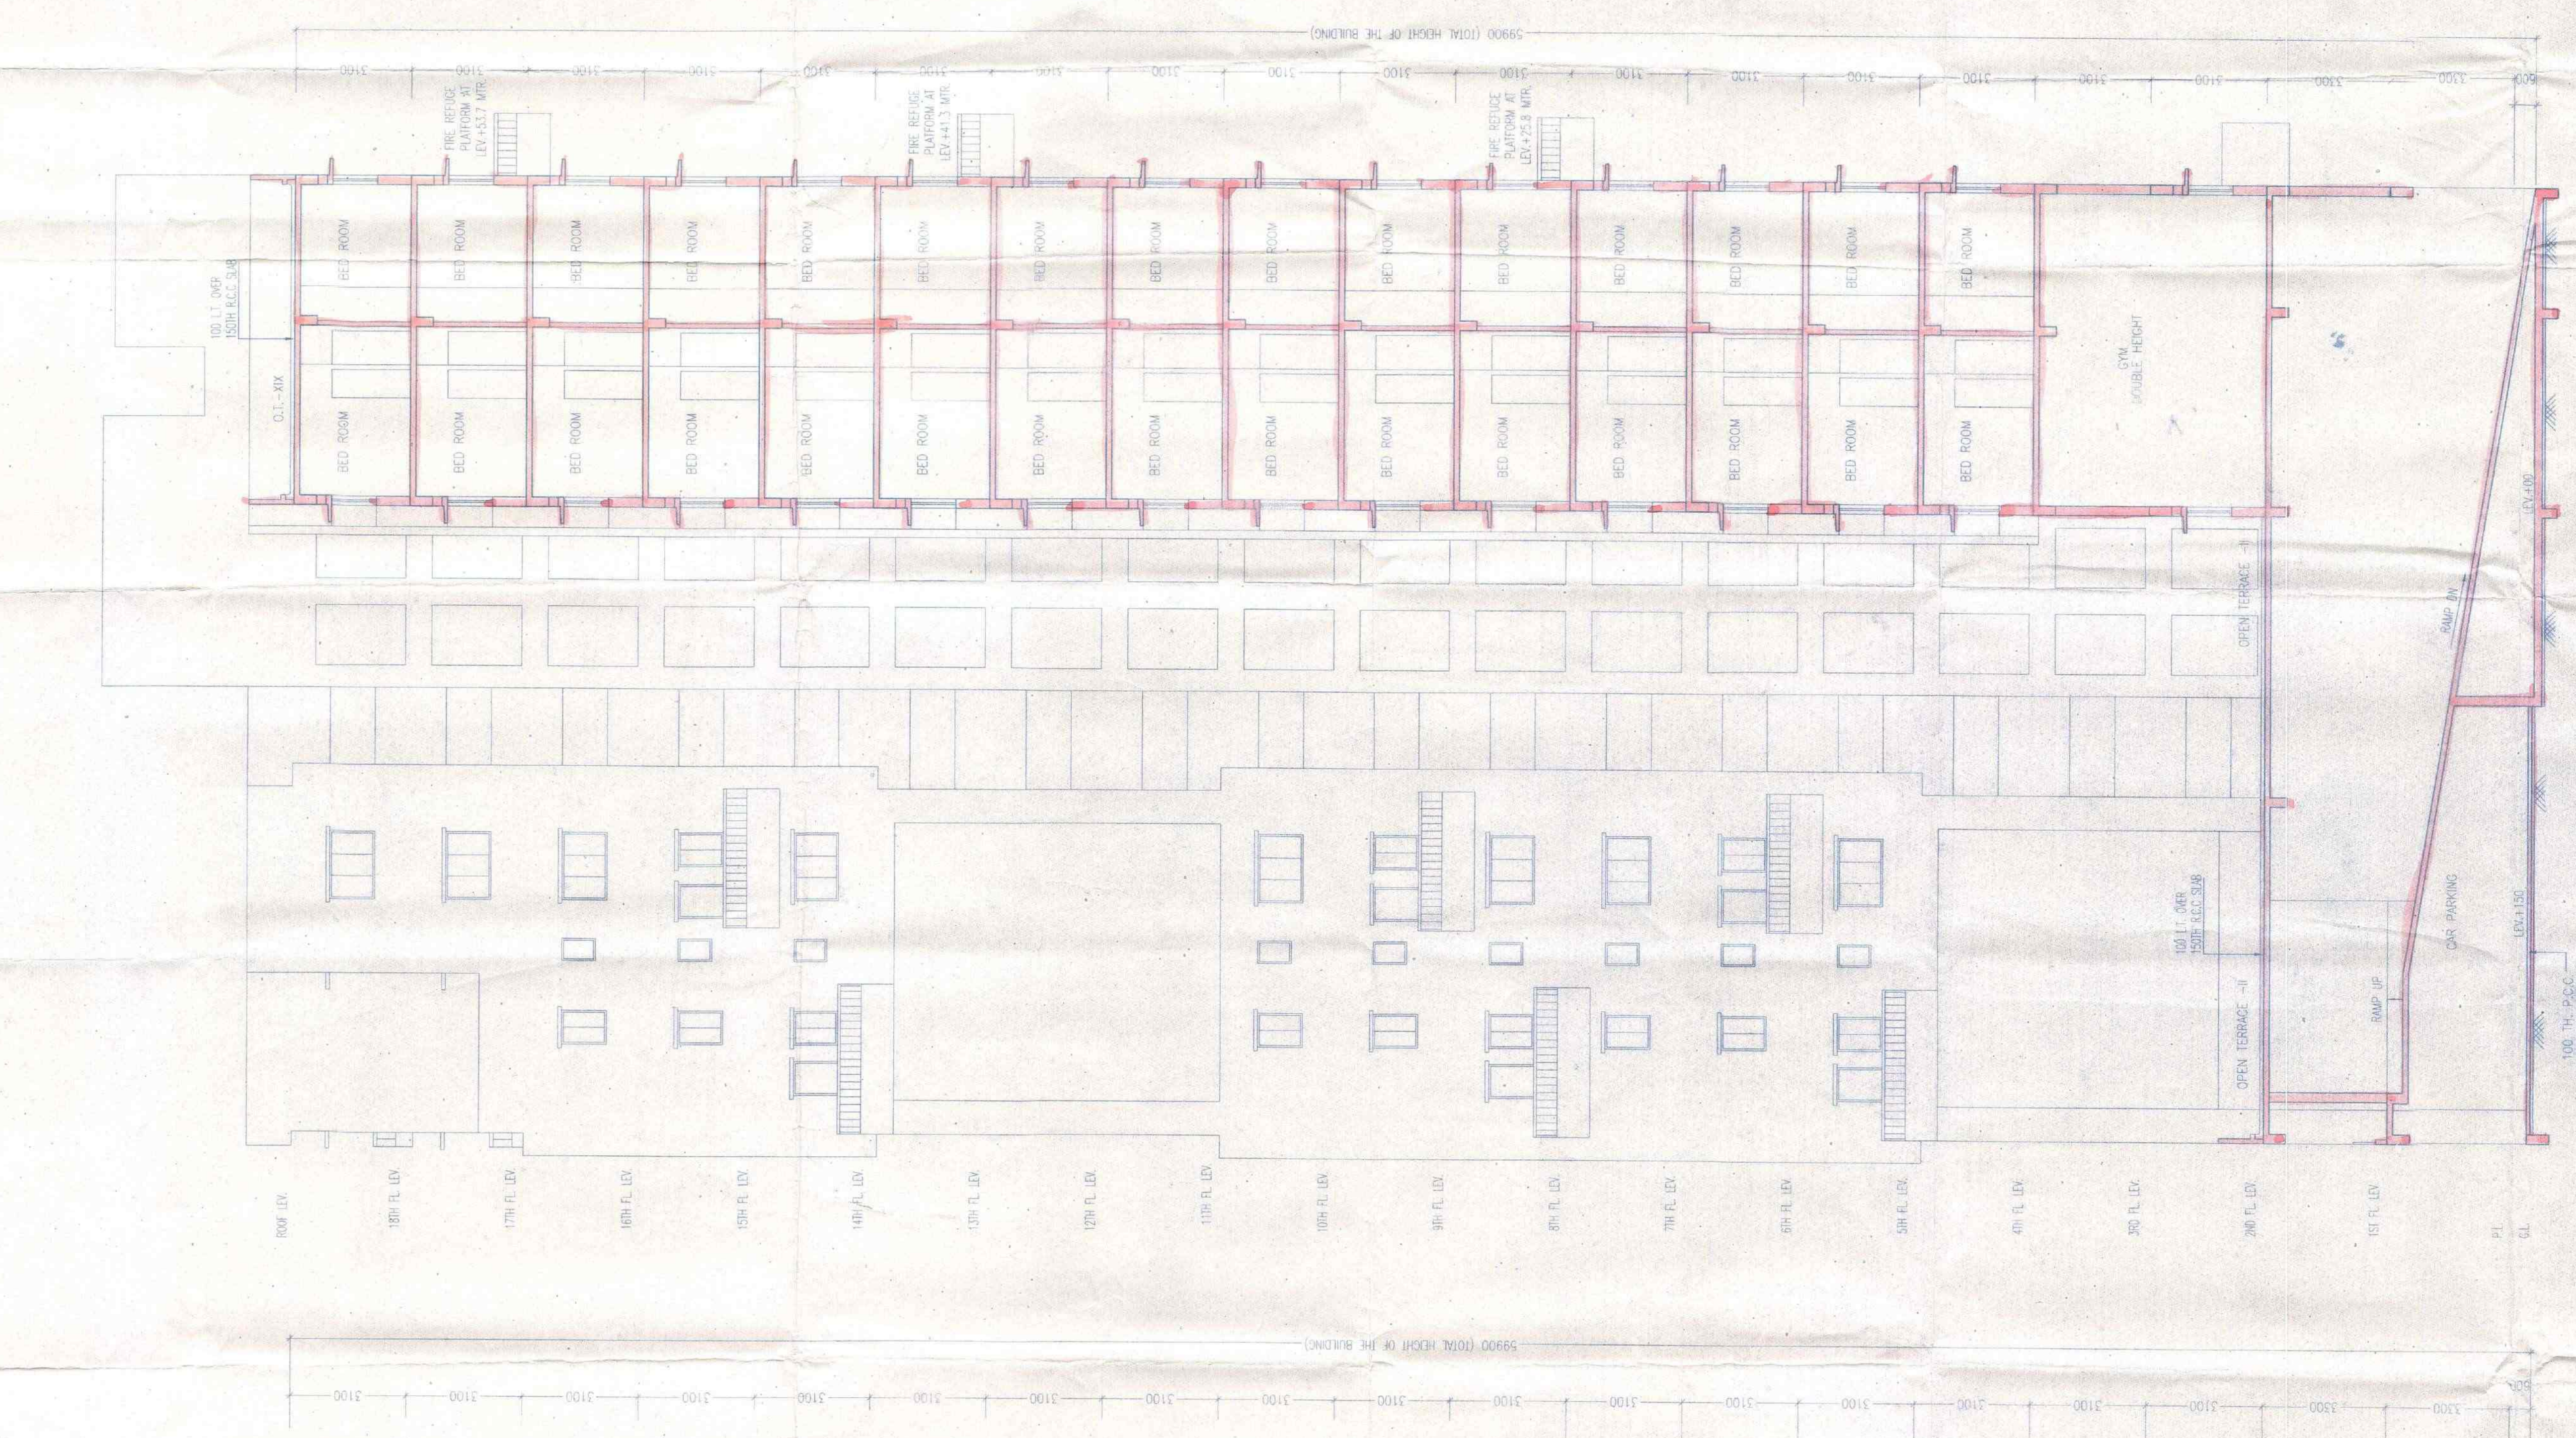


SECTION AT C-C
BLOCK - 1 & 2

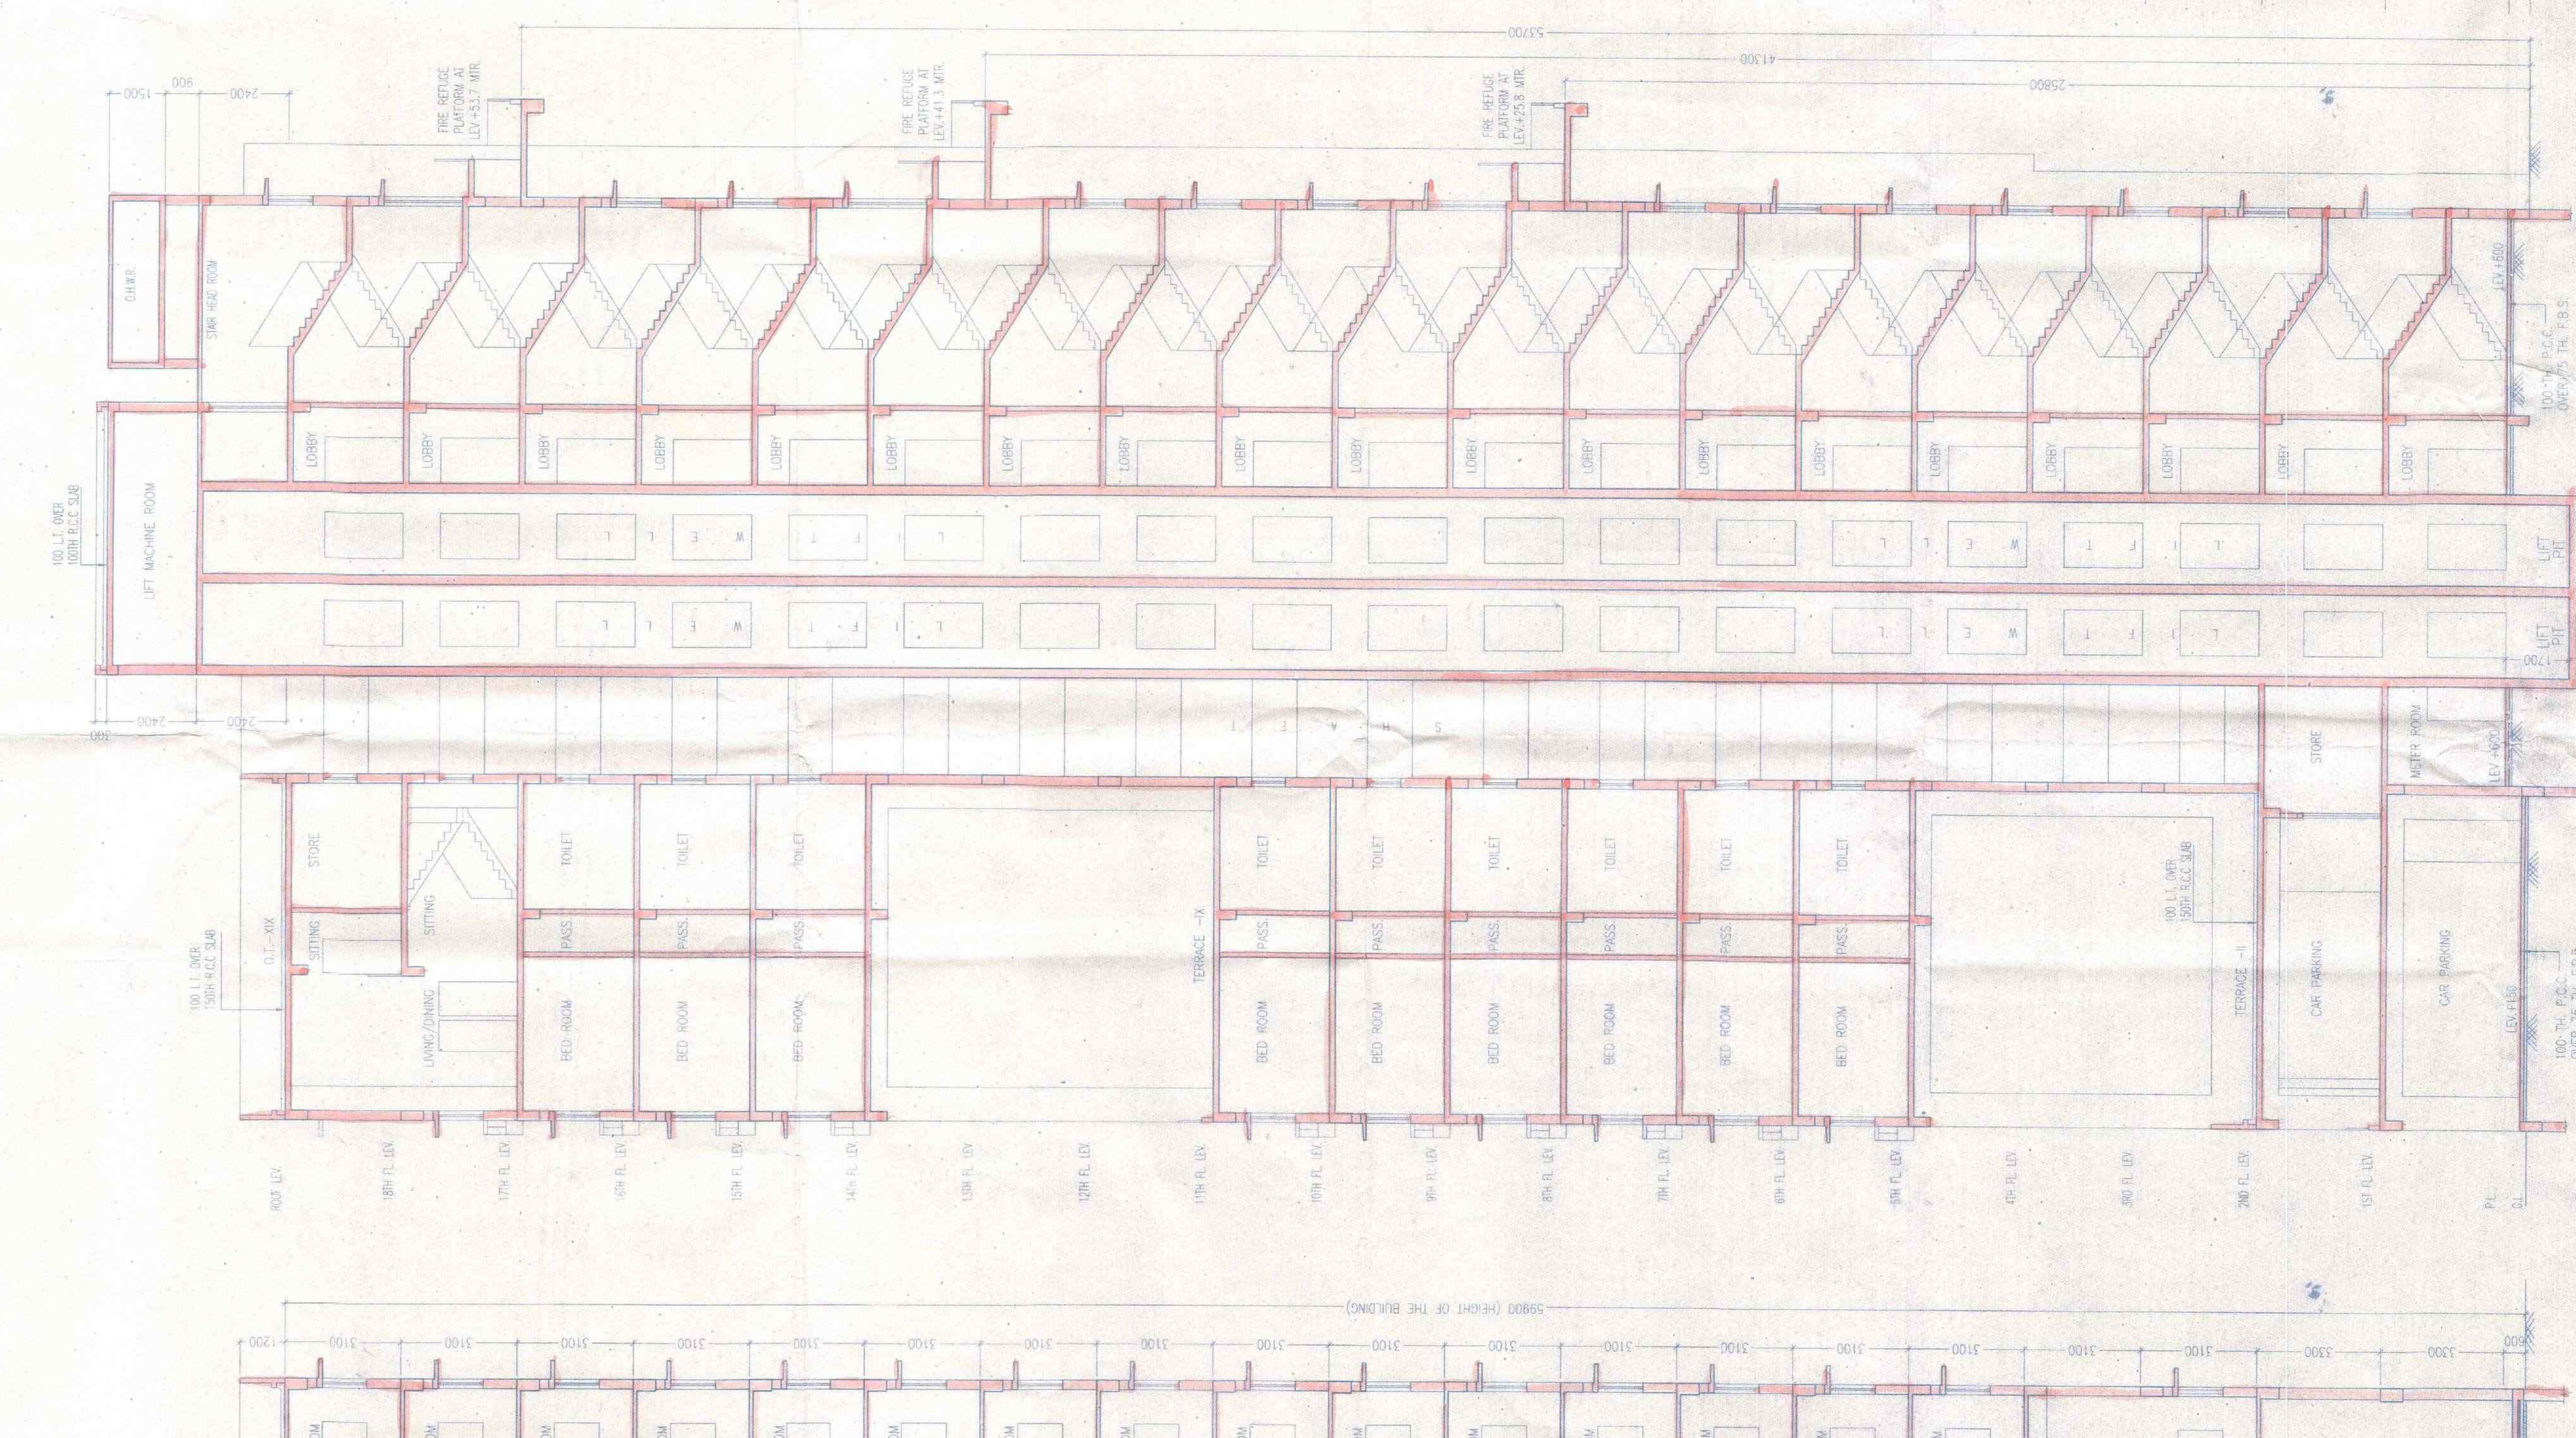

SECTION AT B-B
BLOCK - 1 & 2

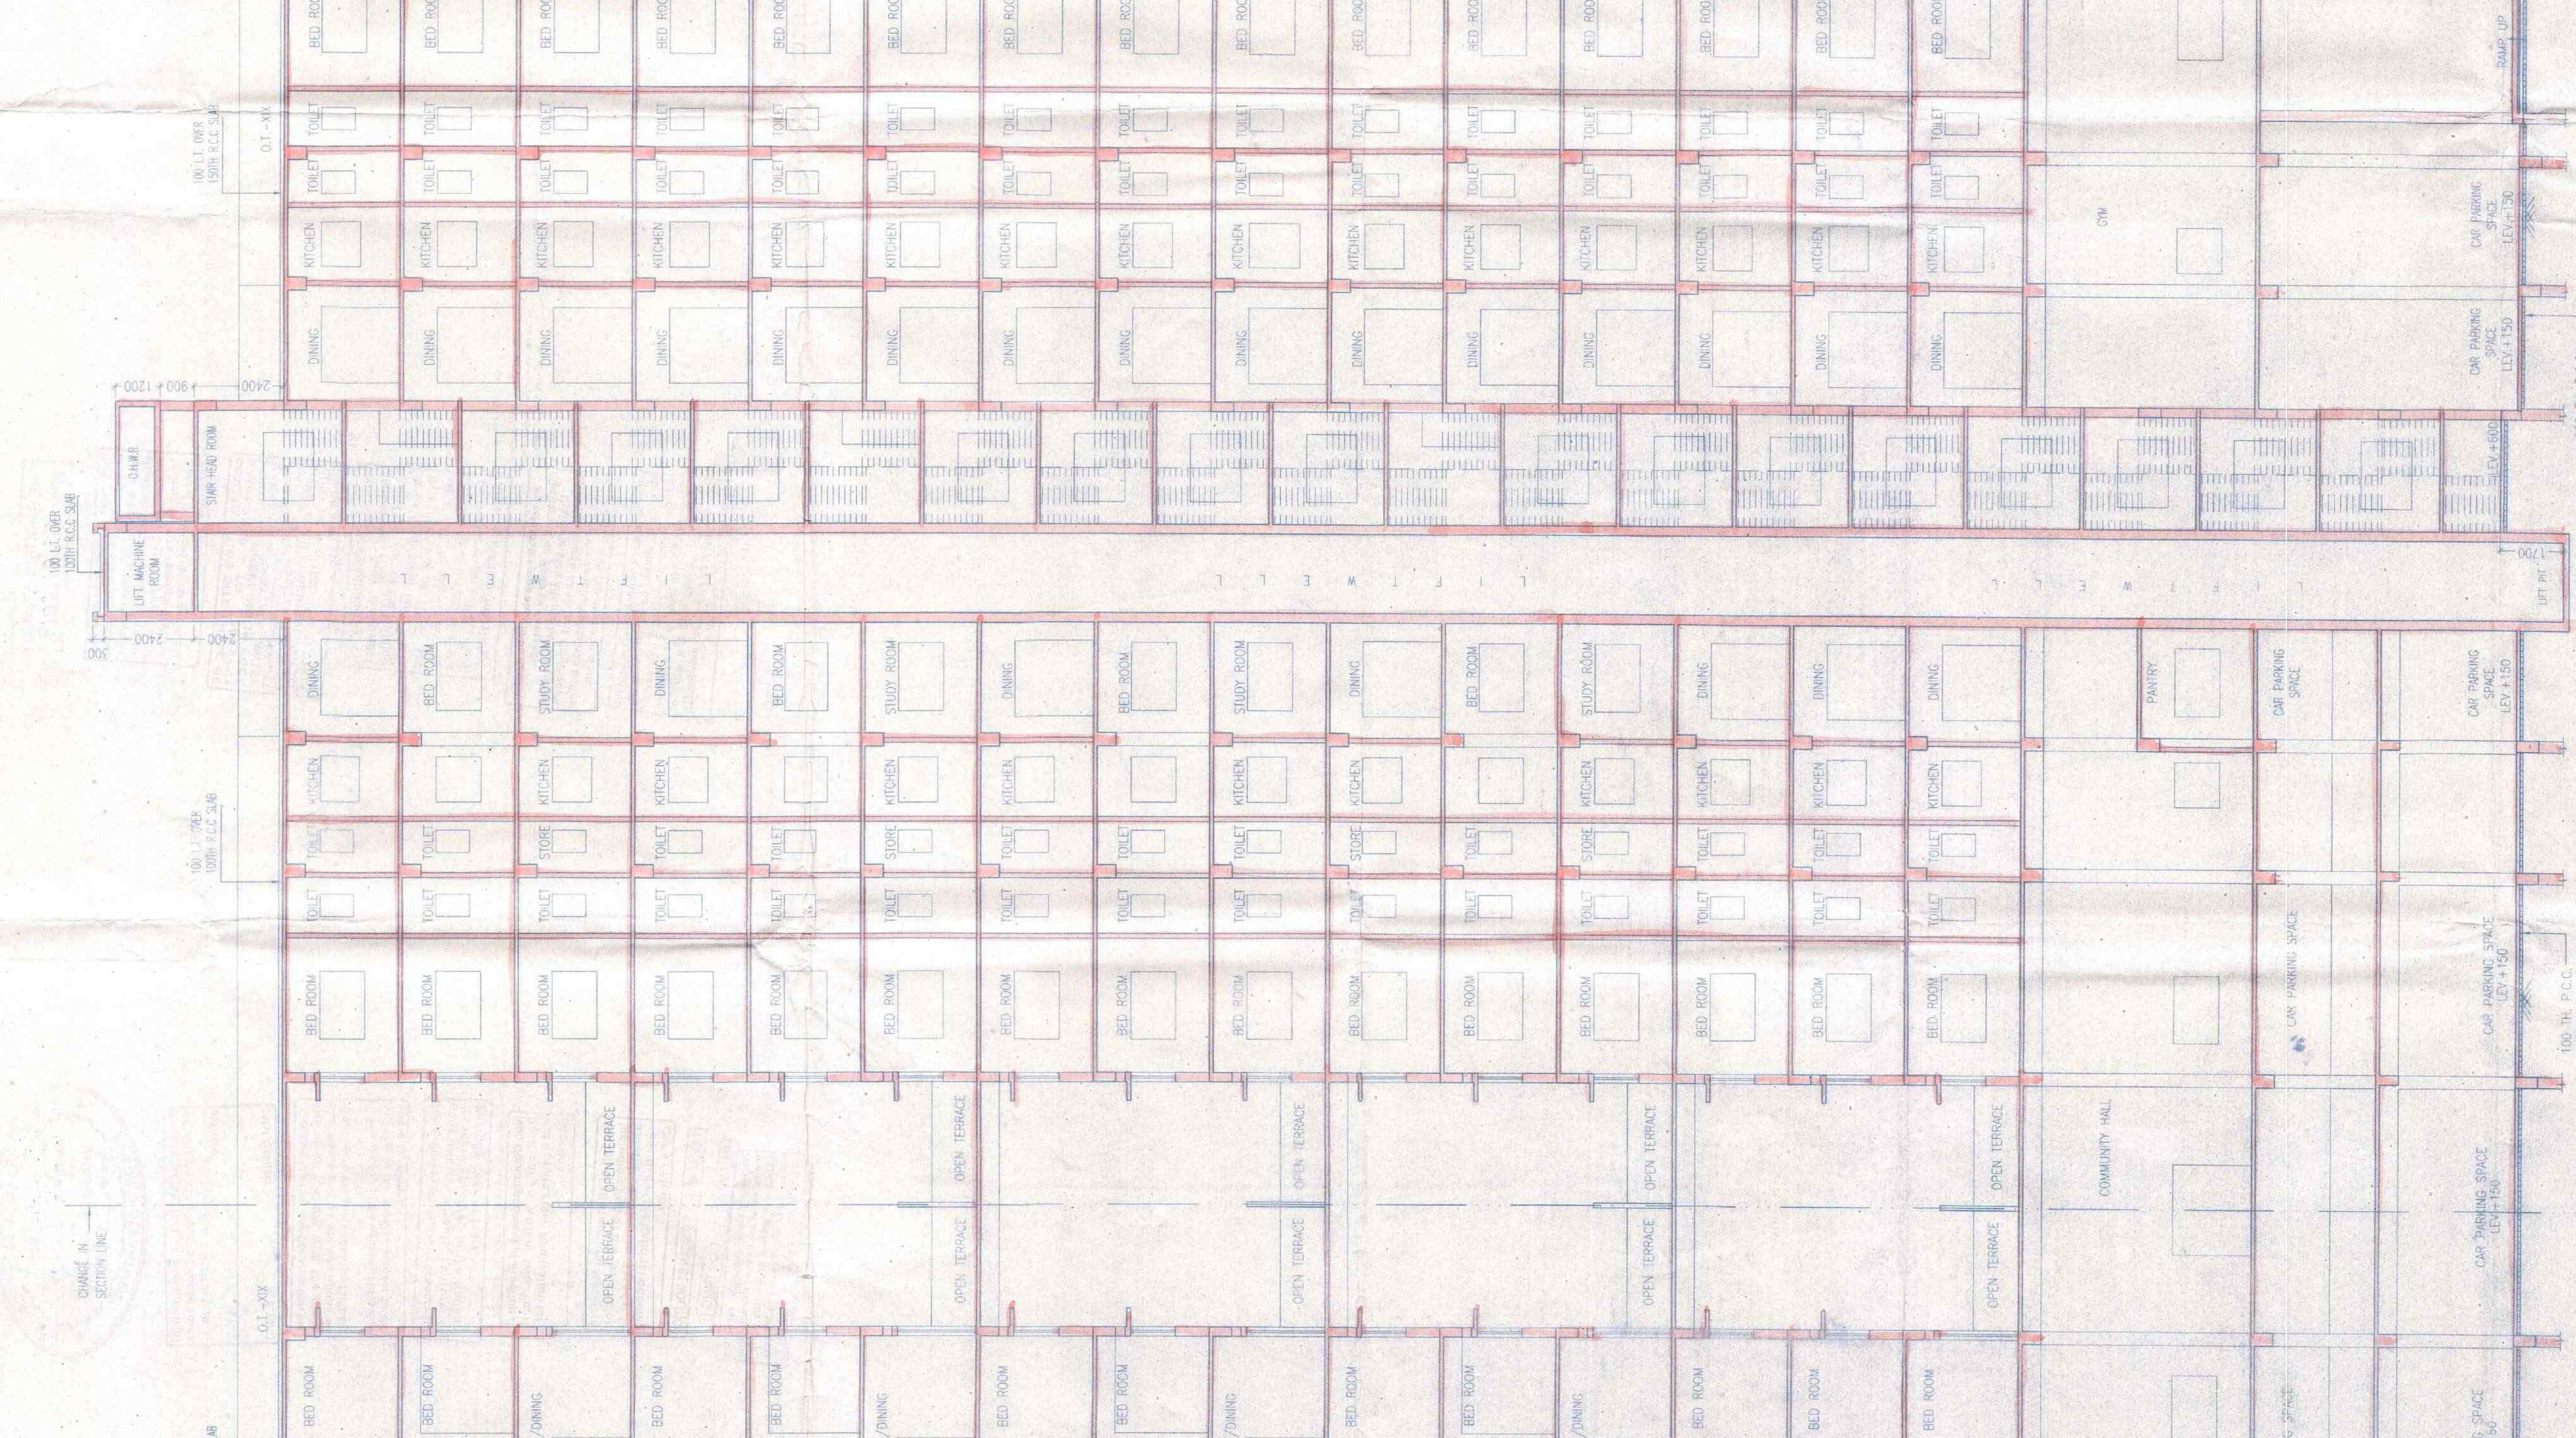

SECTION AT A-A
BLOCK - 1 & 2

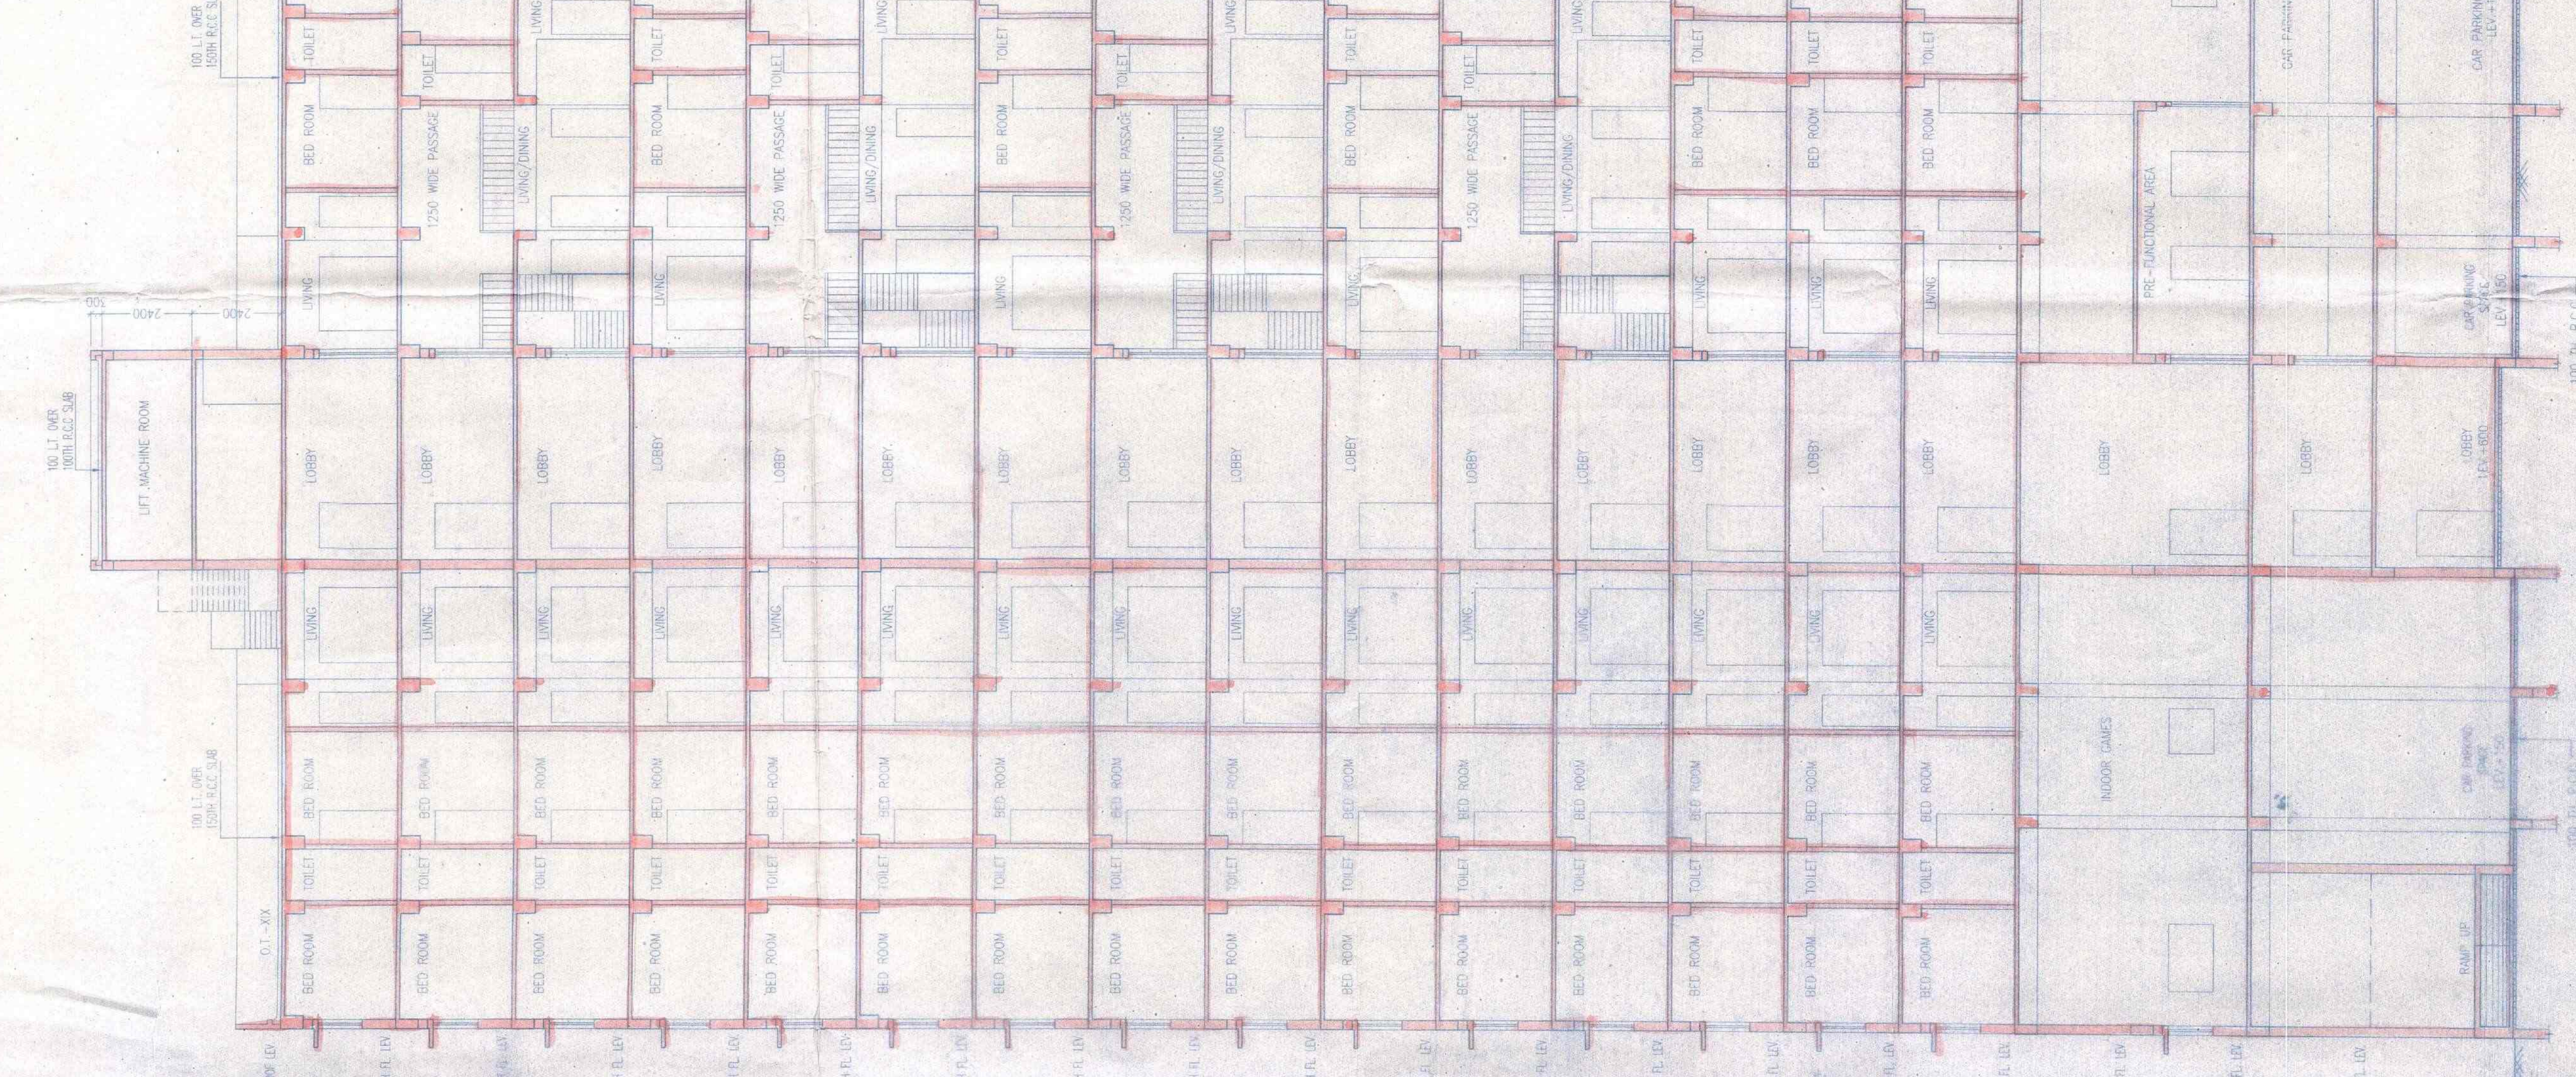

SECTION AT A-A
BLOCK - 1 & 2