

PROPOSED 1ST, 2ND, 3RD & 4TH FLOOR PLAN
SCALE- 1:100 BLOCK-C

BLOCK-C


FLAT -A (CARPET AREA)	
BED ROOM	134 SFT
BALCONY	31 SFT
BED ROOM	114 SFT
TOILET	34 SFT
W.C	20 SFT
KITCHEN	46 SFT
LIV/DIN	189 SFT
TOTAL CARPET AREA=568 SFT	
FLAT -B (CARPET AREA)	
BED ROOM	120 SFT
BALCONY	20 SFT
BED ROOM	120 SFT
BALCONY	31 SFT
BED ROOM	123 SFT
W.C	20 SFT
TOILET	36 SFT
KITCHEN	55 SFT
LIV/DIN	348 SFT
TOTAL CARPET AREA=871 SFT	
FLAT -C (CARPET AREA)	
BED ROOM	100 SFT
BALCONY	31 SFT
BED ROOM	115 SFT
TOILET	40 SFT
W.C	24 SFT
KITCHEN	58 SFT
LIV/DIN	167 SFT
TOTAL CARPET AREA=535 SFT	
FLAT -D (CARPET AREA)	
BED ROOM	92 SFT
BALCONY	32 SFT
BED ROOM	102 SFT
TOILET	34 SFT
W.C.	17 SFT
KITCHEN	45 SFT
LIV/DIN	185 SFT
TOTAL CARPET AREA=507 SFT	

UNIKUE CONHEIGHT PRIVATE LIMITED

Md. Sabir

Director

NO OF CAR PARKING- 6

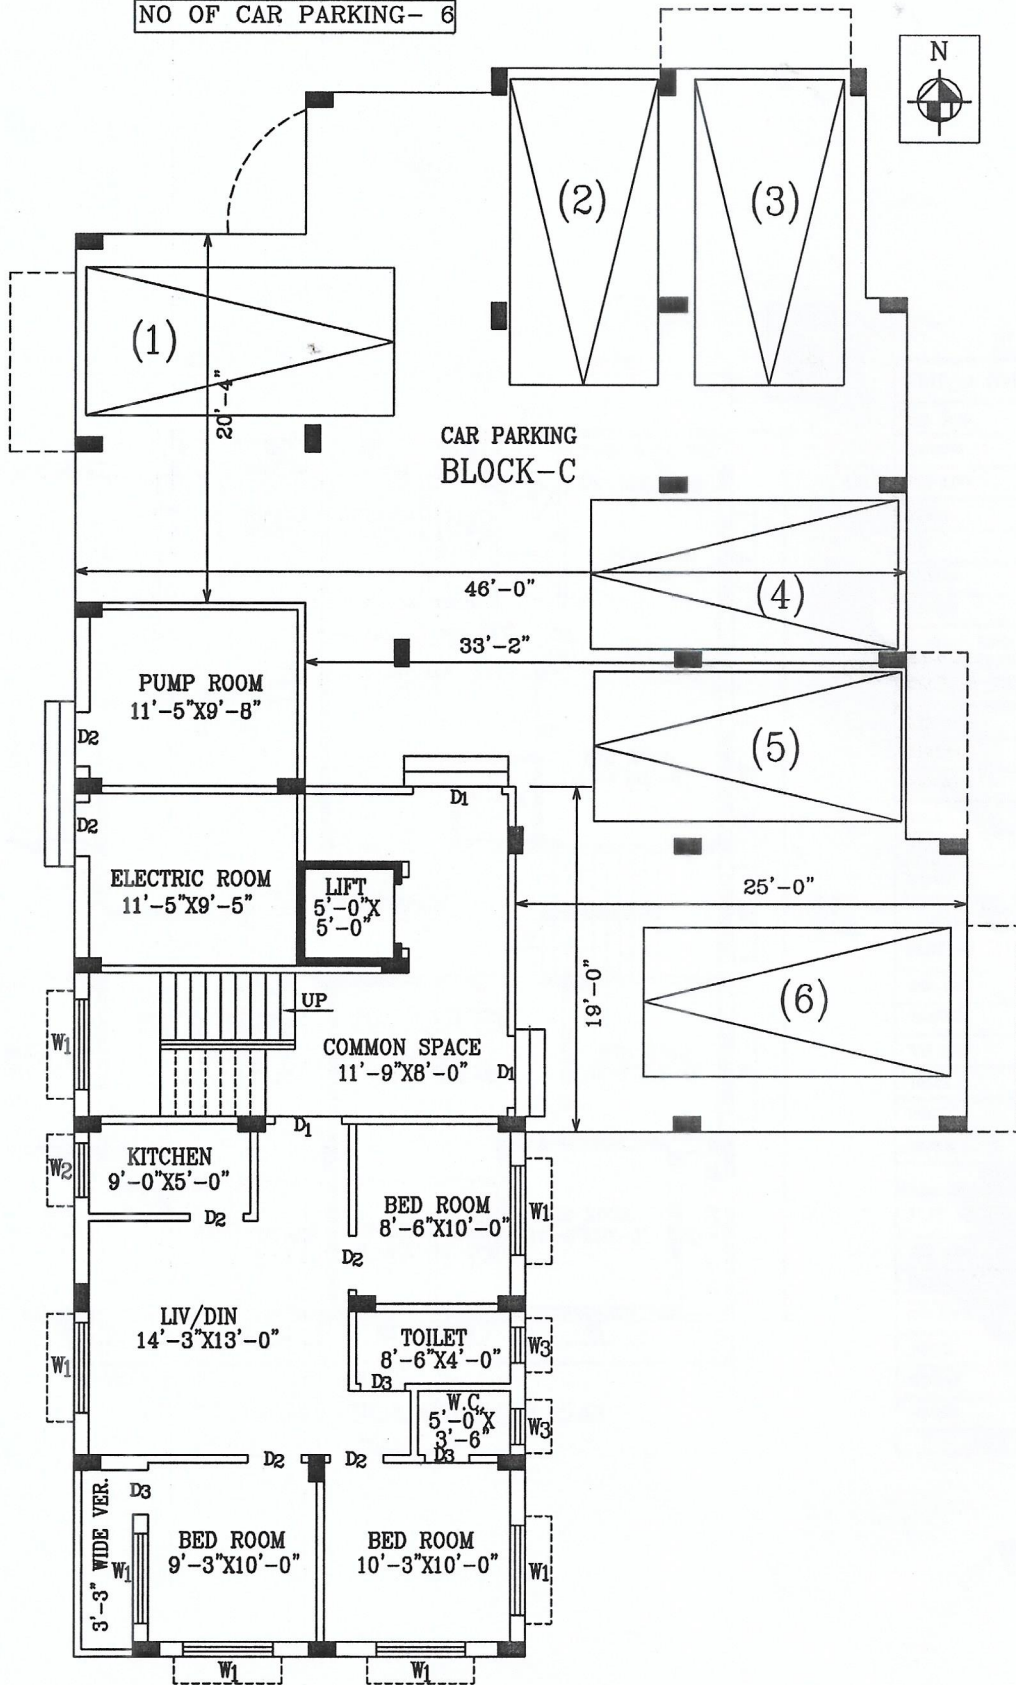


PROPOSED GROUND FLOOR PLAN

SCALE- 1:100 BLOCK-C

UNIKUE CONHEIGHT PRIVATE LIMITED

Md. Sabid

- Director

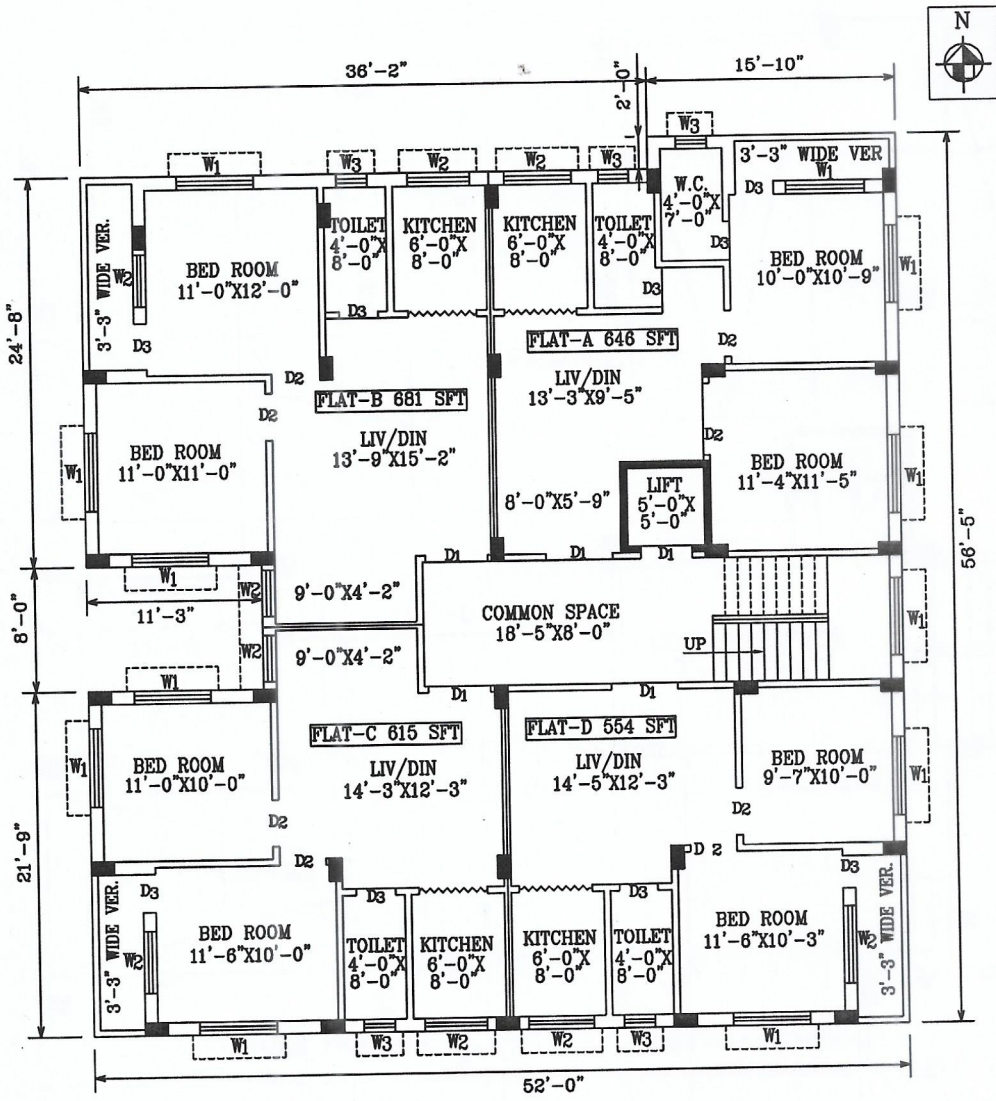


PROPOSED 1ST, 2ND, 3RD & 4TH FLOOR PLAN
SCALE - 1:100 BLOCK-B

BLOCK-B

FLAT - A (CARPET AREA)	
BED ROOM	107 SFT
BALCONY	32 SFT
BED ROOM	129 SFT
TOILET	32 SFT
W.C	28 SFT
KITCHEN	48 SFT
LIV/DIN	170 SFT
TOTAL CARPET AREA=546 SFT	
FLAT - B (CARPET AREA)	
BED ROOM	132 SFT
BALCONY	39 SFT
BED ROOM	121 SFT
TOILET	32 SFT
KITCHEN	48 SFT
LIV/DIN	245 SFT
TOTAL CARPET AREA=617 SFT	
FLAT - C (CARPET AREA)	
BED ROOM	115 SFT
BALCONY	32 SFT
BED ROOM	110 SFT
TOILET	32 SFT
KITCHEN	48 SFT
LIV/DIN	211 SFT
TOTAL CARPET AREA=548 SFT	
FLAT - D (CARPET AREA)	
BED ROOM	117 SFT
BALCONY	33 SFT
BED ROOM	95 SFT
TOILET	32 SFT
KITCHEN	48 SFT
LIV/DIN	176 SFT
TOTAL CARPET AREA=501 SFT	

UNIKUE CONHEIGHT PRIVATE LIMITED
Md. Sahid
- Director

NO OF CAR PARKING- 4

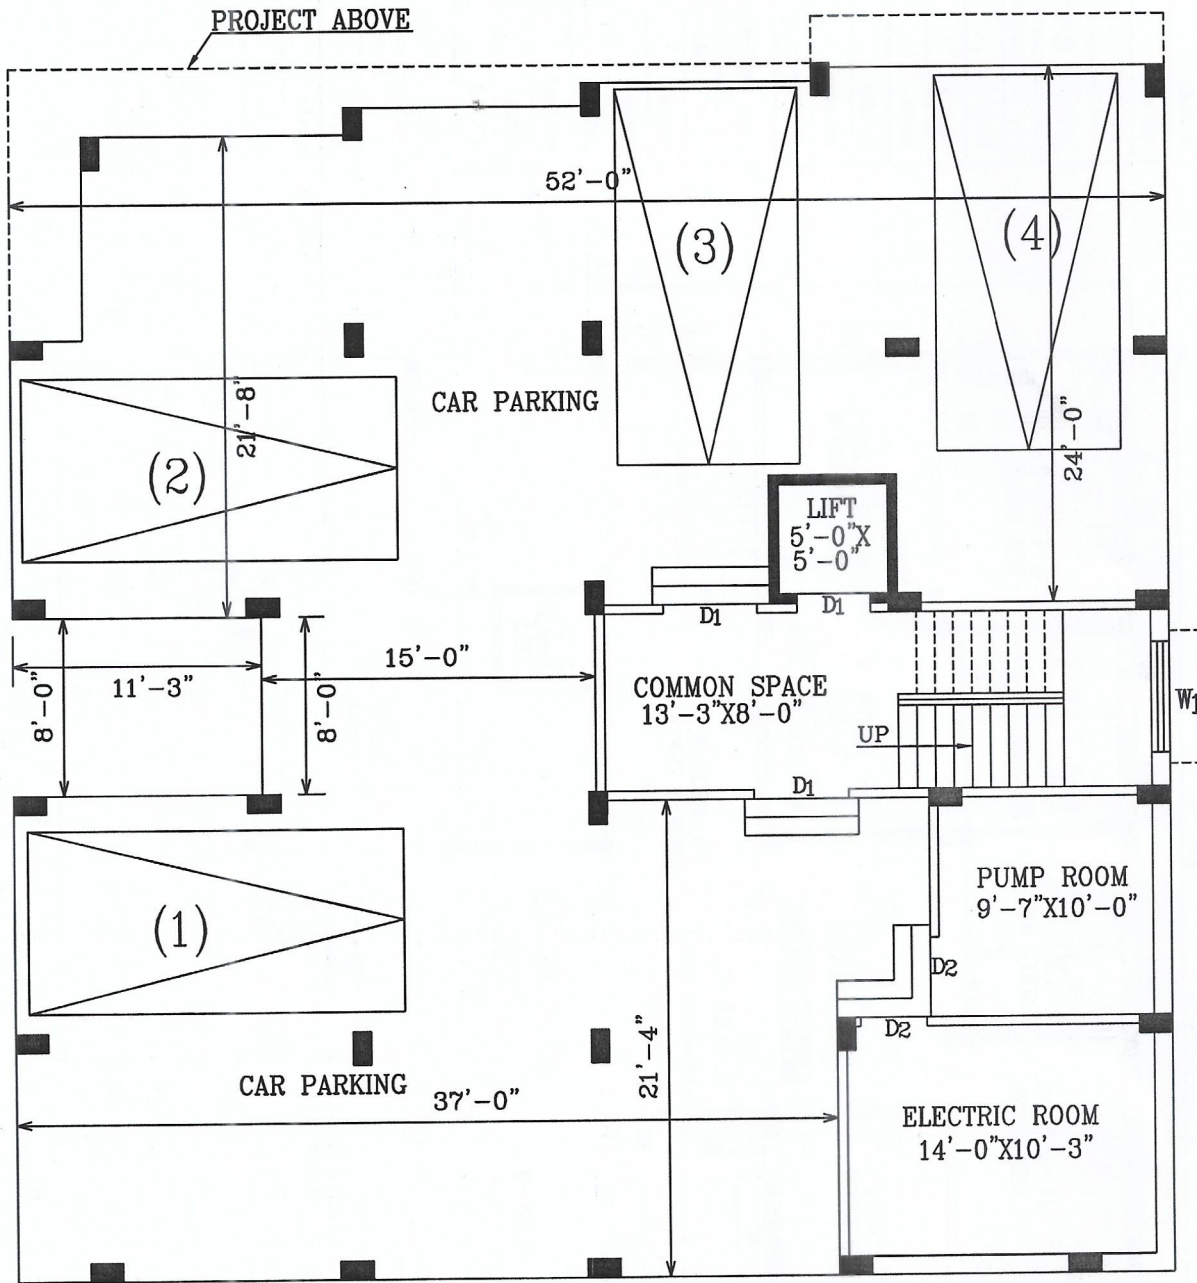

PROPOSED GROUND FLOOR PLAN

SCALE- 1:100 BLOCK-B


UNIKUE CONHEIGHT PRIVATE LIMITED

Md. Sabid

- Director

BLOCK-A

FLAT - A (CARPET AREA)	
BED ROOM	100 SFT
BALCONY	30 SFT
BED ROOM	133 SFT
TOILET	30 SFT
W.C	26 SFT
KITCHEN	45 SFT
LIV/DIN	142 SFT
TOTAL CARPET AREA=506 SFT	
FLAT - B (CARPET AREA)	
BED ROOM	103 SFT
BALCONY	28 SFT
BED ROOM	101 SFT
TOILET	30 SFT
KITCHEN	45 SFT
LIV/DIN	219 SFT
TOTAL CARPET AREA=524 SFT	
FLAT - C (CARPET AREA)	
BED ROOM	99 SFT
BED ROOM	103 SFT
BALCONY	29 SFT
TOILET	32 SFT
KITCHEN	48 SFT
LIV/DIN	184 SFT
TOTAL CARPET AREA=495 SFT	
FLAT - D (CARPET AREA)	
BED ROOM	90 SFT
BED ROOM	98 SFT
BALCONY	30 SFT
TOILET	32 SFT
KITCHEN	48 SFT
LIV/DIN	144 SFT
TOTAL CARPET AREA=442 SFT	

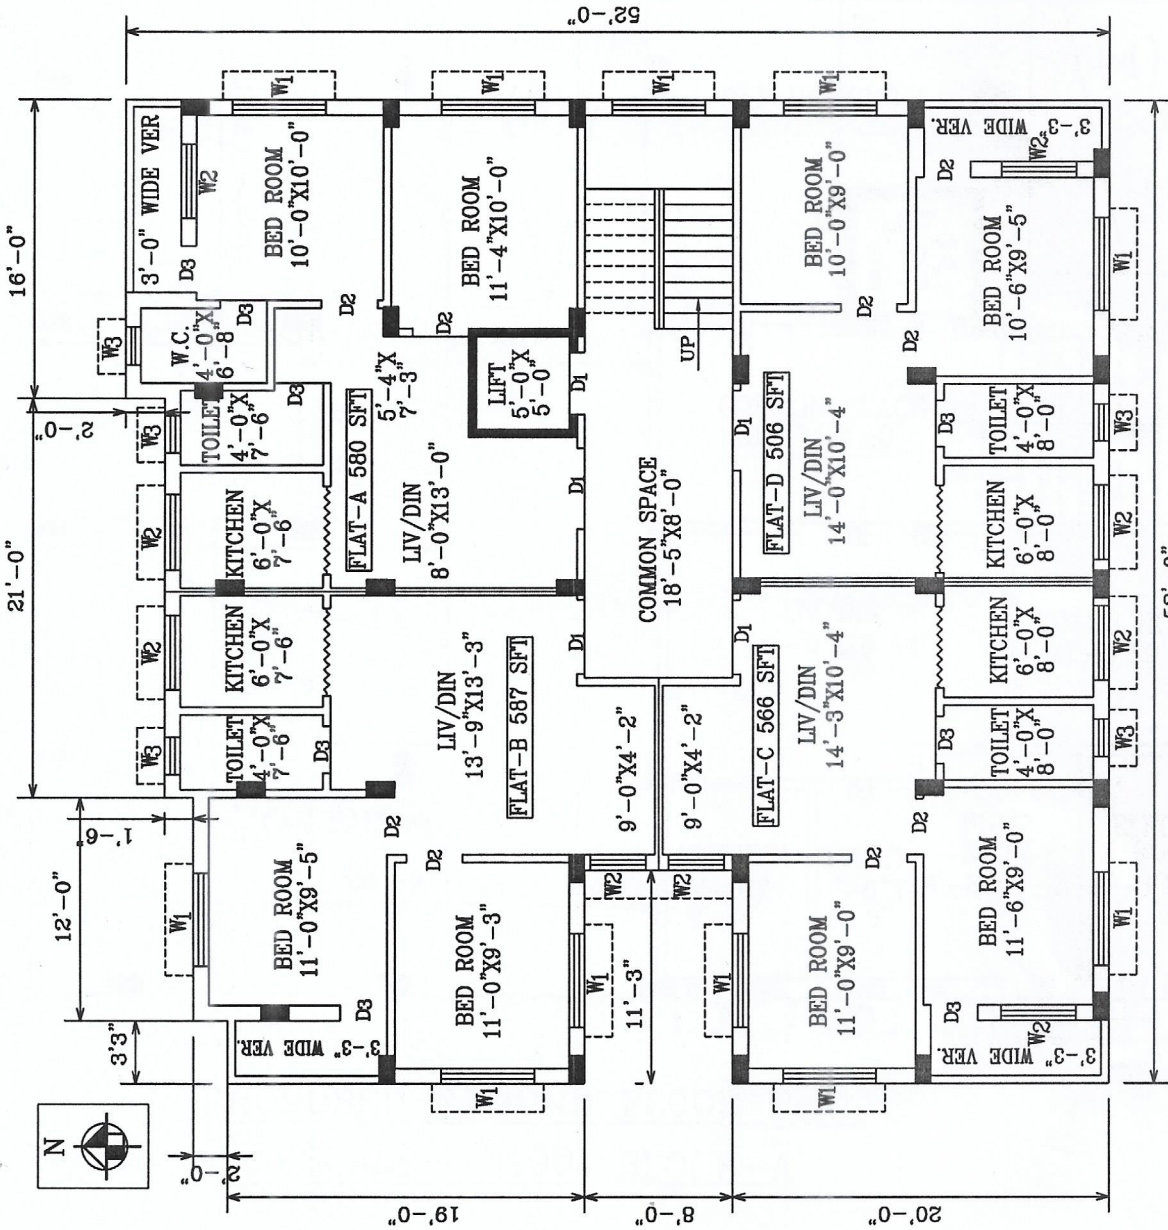

PROPOSED 1ST, 2ND, 3RD & 4TH FLOOR PLAN

SCALE- 1:100 BLOCK-A

UNIQUE CONHEIGHT PRIVATE LIMITED


Md. Sajid

- Director

NO OF CAR PARKING- 4



PROJECT ABOVE

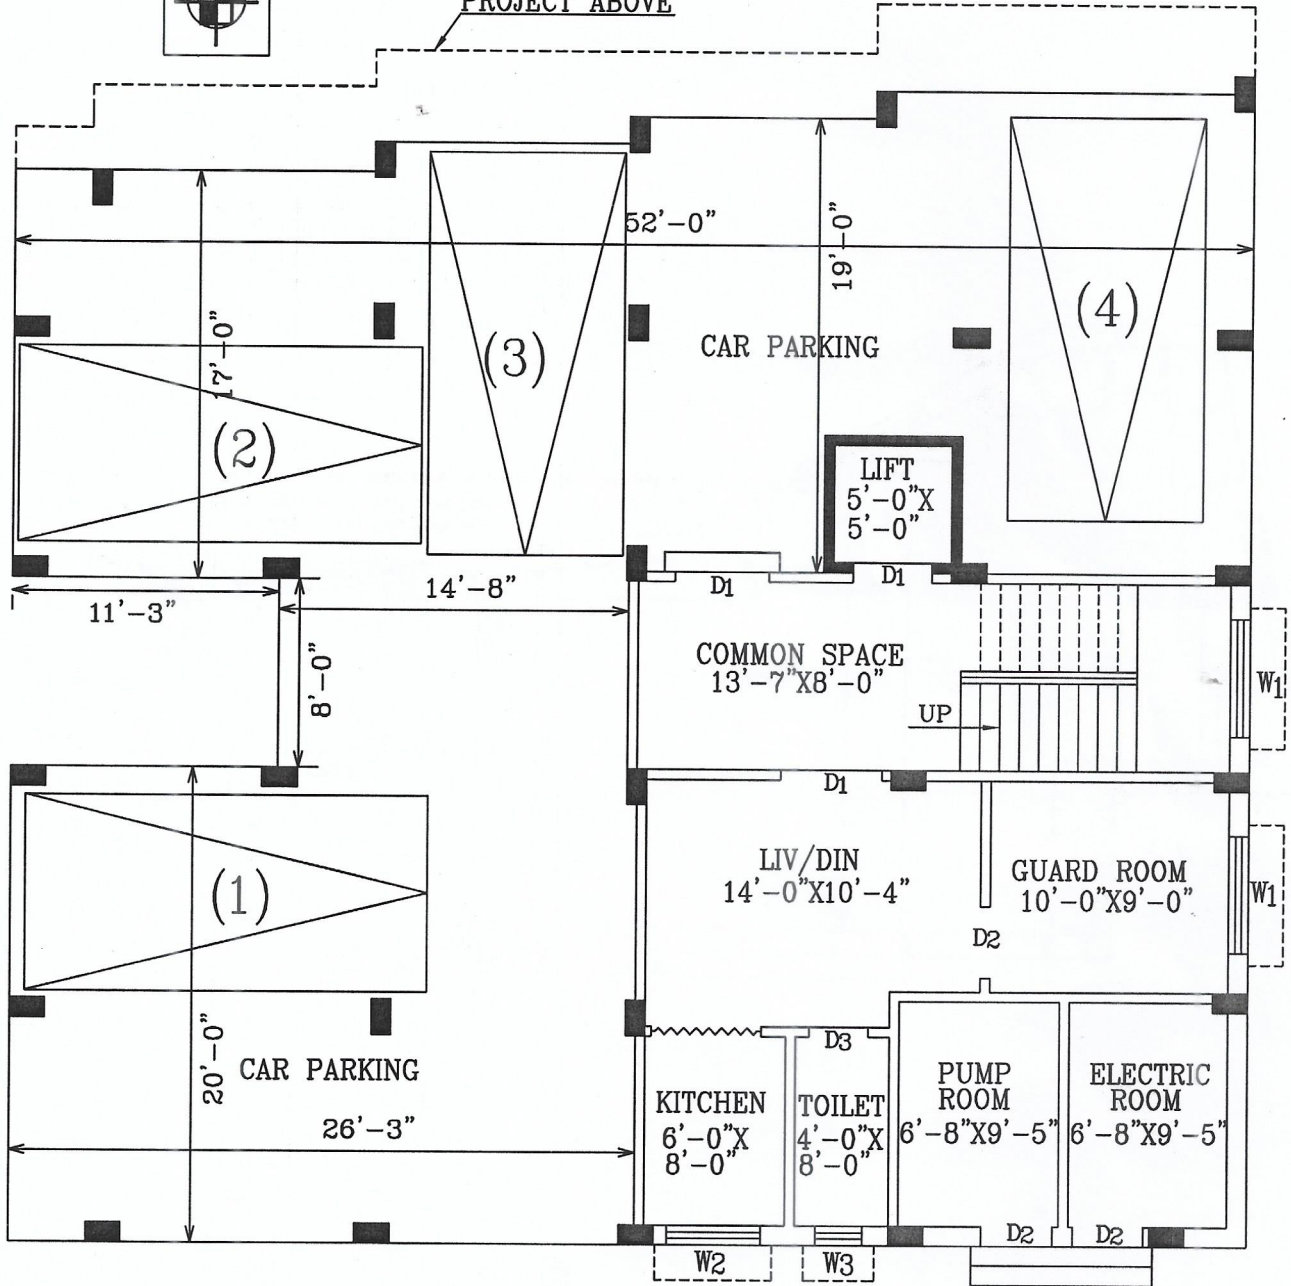

PROPOSED GROUND FLOOR PLAN

SCALE- 1:100 BLOCK-A

UNIKUE CONHEIGHT PRIVATE LIMITED

Md. Sabid

- Director