


SECTION-AA
SCALE- 1:100

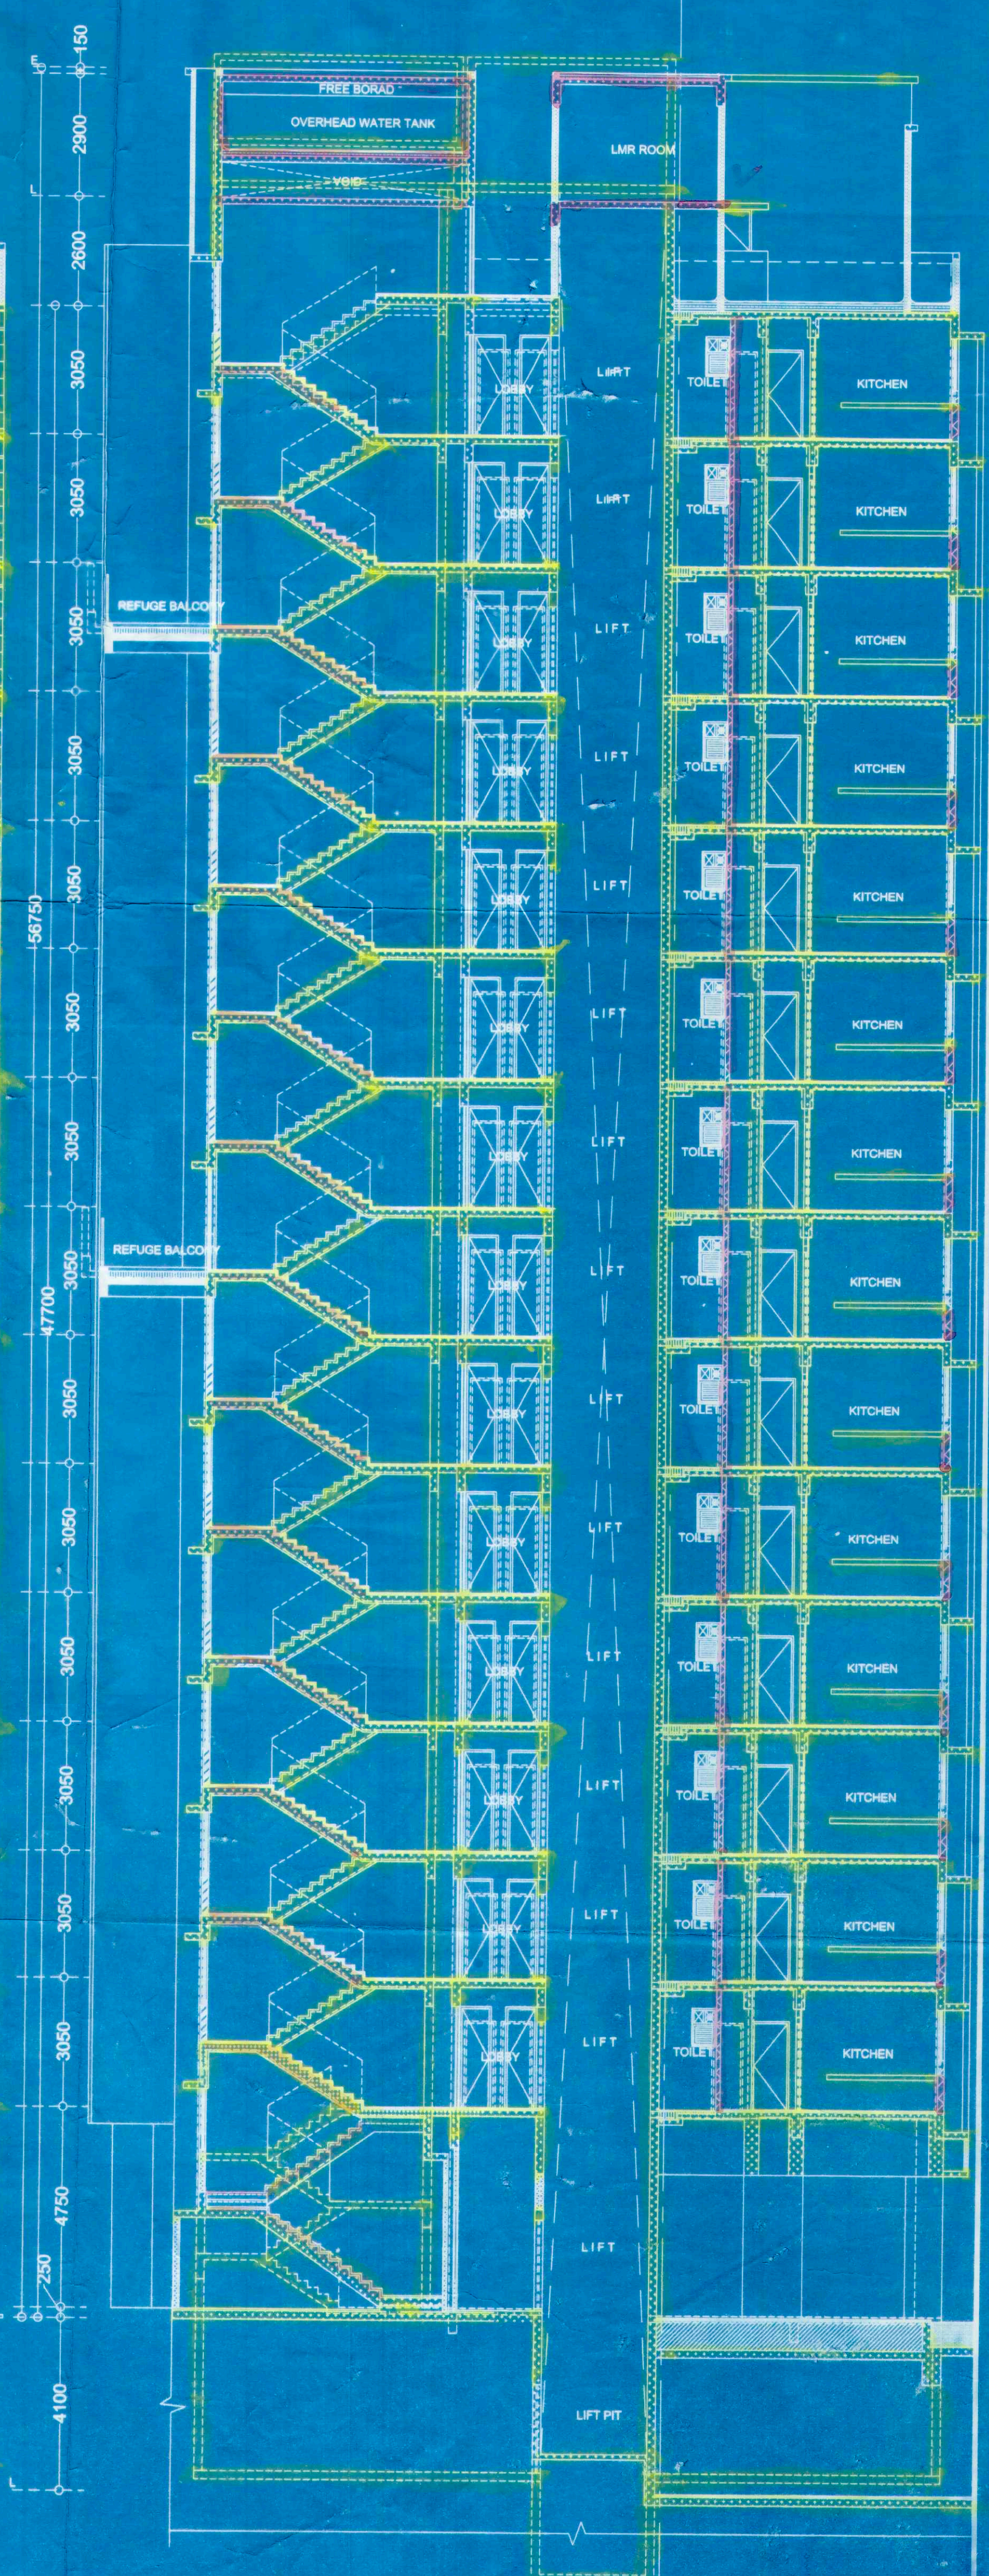

SECTION-BB
SCALE- 1:100

- SANCTIONED BUT NOT CONSTRUCTED
- PROPOSED
- SANCTIONED AND CONSTRUCTED

Entire Site Is To Be Raised By 350 mm As Flooding Allowance, To Avoid Water Logging At Site.

DECLARATION OF REVIEWER:

I HAVE CHECKED THE STRUCTURAL CALCULATIONS MADE BY SRI CHANDI PRASAD KHANRA, E.S.E. :1/2. THE CALCULATION IS FOUND CORRECT AND STRUCTURE IS SAFE AND STABLE IN ALL RESPECT.

MS. MITA SAHA
M.E., M.E. (Struct), C.E.
ESE-92(1)
AG-29, Sec-11, Salt Lake
Mob-9831898112

DECLARATION OF OWNER :

1. I SHALL ENGAGE ARCHITECT & ESE DURING CONSTRUCTION
2. I SHALL APPLY ALL GUIDE LINES DIRECTED BY W.B.E.F.S. AND W.B. POLLUTION CENTRAL BOARD AND OBSERVATION OF DG (PMU) OF KMC
3. NO CONSTRUCTION WILL BE MADE IN THE WATER BODY
4. THE DOCUMENTS, SUBMITTED ARE TRUE TO THE BEST OF MY KNOWLEDGE. IF ANY DOCUMENT IS FOUND FAKE, KMC AUTHORITY WILL REVOKE THE SANCTION PLAN.

DECLARATION OF STRUCTURAL ENGINEER :

THE STRUCTURAL DESIGNS DRAWINGS OF BOTH FOUNDATION AND SUPERSTRUCTURE HAS BEEN MADE BY ME, CONSIDERING ALL POSSIBLE LOADS INCLUDING THE SEISMIC LOAD AS PER THE NATIONAL BUILDING CODE OF INDIA AND CERTIFIED THAT IT IS SAFE AND STABLE IN ALL RESPECTS. THE ABOVE CALCULATION HAVE BEEN MADE BASED ON SOIL TEST REPORT DONE BY 'Dr. MADHUSUDAN NAYAK, C.E. TESTING COMPANY PVT. LTD. 124A N.S.C. BOSE ROAD, KOLKATA-700 092.

C.P. KHANRA
CHANDI PRASAD KHANRA
RS (Civil), MB (Struct), MIE (Mech)
ESP-1/2

DECLARATION OF ARCHITECT :

CERTIFYING WITH FULL RESPONSIBILITY THAT THE BUILDING PLAN HAS BEEN DRAWN UP AS PER PROVISION OF KMC BUILDING RULE- 2009 AS AMENDED FROM TIME TO TIME AND THAT THE SITE CONDITION INCLUDING THE WIDTH OF ABUTTING BITUMINUS ROAD OF WIDTH 12.5 M HAS BEEN MEASURED AND VERIFIED BY ME. IT IS A SOLID LAND OVER WHICH THE PROPOSAL HAS BEEN MADE. THE POND/WATER BODY OF AREA 5823.75 SQUARE METRE SEPARATELY DEMARCATED. THE ENTIRE PREMISES IS BOUNDED BY BOUNDARY WALL.

HARSH SANON
HARSH SANON
COUNCIL OF ARCHITECTURE
REGISTRATION NO. CA/90/13556

PROJECT :

REVISED PLAN PROPOSAL FOR SANCTIONED UNDER R26 (2A & 2B) FOR 2 NOS OF B+G+14 (WING-1 & 8), 2 NOS OF B+G+16 (WING- 2 & 7), 1 NO OF B+G+18 (WING-10) & 5 NOS OF B+G+18 (WING- 3, 4, 5, 6 & 9) STORIED RESIDENTIAL BUILDINGS WITH B+G+1 STORIED CLUB BUILDING, B.S PERMIT NO: 2014130224, DATED: 03.09.2014, AT PREMISES NO.- 591A MOTILAL GUPTA ROAD, KOLKATA-700 008, W- 122, B-XIII, UNDER KOLKATA MUNICIPAL CORPORATION.

JOB NO.:

TITLE : WING- 1

DRG. NO.:

CA/07

REVISION NO.:

SCALE: As mentioned

DEALT BY: Mounmita

CHECKED: Suvadip

DATE: 19.09.2015



SANON SEN & ASSOCIATES (P) LTD.

5, RUSSEL STREET, KOLKATA-700 071
PHONE:91-33-22264579, 22278068, 22172505;
FAX:2226 6917 www.sanonsen.com