

SCHEDULE OF DOORS & WINDOWS

NO	SILL	LINTEL	SIZE
D	2150		1500X2150
D1	2150		1200X2150
D2	2150		1000X2150
D3	2150		900X2150
D4	2150		750X2150
FCD	2150		1000X2150
DW	2150		2400X2150
DW1	2150		2100X2150
DW2	2150		2000X2150
DIA	2150		900X2150
W1	350	2150	1800X1800
W1A	2150		1500X1800
W2	350	2150	1200X1800
W3	350	2150	900X1800
W4	1050	2150	900X1100
W5	1220	2150	800X900
W5A	750	2150	900X1100

OWNER'S
EVERLINK BUILDERS PVT. LTD. & OTHERS

CERTIFICATE OF OWNER
CERTIFIED THAT I HAVE GONE THROUGH THE BUILDING RULES FOR RAIPUR-SONARPUR MUNICIPALITY AND ALSO UNDER TAKE TO ABIDE BY THOSE RULES DURING AND AFTER CONSTRUCTION OF THE BUILDING.

EVERLINK BUILDERS PVT. LTD. & OTHERS
[Signature]
Constituted Attorney

SIGNATURE OF OWNER

CERTIFICATE OF STRUCTURAL STABILITY
WE HEREBY CERTIFY THAT THE FOUNDATION AND THE SUPER STRUCTURE OF THE BUILDING PROPOSED FOR CONSTRUCTION ON R.S. DAG NO. - 1325, 1327, 1328, 1329, 1331, 1332, 1333, 1351, 1364, 1365, 1366, 1367, 1368, 1369, 1370, 1371, 1372, 1385, 1385/1712, 1386, 1420/1718, AT MOUZA - BADE HOOGHLY, AL. NO. - 80, HAVE BEEN SO DESIGNED BY US WILL MAKE SUCH FOUNDATION & SUPER STRUCTURE SAFE IN ALL RESPECTS INCLUDING THE CONSIDERATION OF BEARING CAPACITY OF SOLE, E.T.C.

SIGNATURE OF GEO-TECHNICAL ENGINEER


JAY PRAKASH AGRAWAL
B. ARCH. A. I. I. A.
Reg. No. CA/88/10006
SIGN. OF ARCHITECT SIGN. OF STRUCTURAL ENGG

TITLE :
BASEMENT PLAN

PROJECT :
PROPOSED (G+XII), (B+G+XIII), (G+XIV) STORED RESIDENTIAL COMPLEX AT MOUZA - BADE HOOGHLY, R.S. DAG. NO. - 1325, 1327, 1328, 1329, 1331, 1332, 1333, 1351, 1364, 1365, 1366, 1367, 1368, 1369, 1370, 1371, 1372, 1385, 1385/1712, 1386, 1420/1718, AL. NO. - 80, P.S. - SONARPUR, DIST. - 24 PARANAS (S), UNDER RULECHAT GRAM PANCHAYET.

ARCHITECTS				
AGRAWAL & AGRAWAL				
SCALE	DATE	SHEET	DEALT	CHECKED
1:100	08.05.14	2 OF 12	KESRAB	SUPRIYA

FOR OFFICE USE

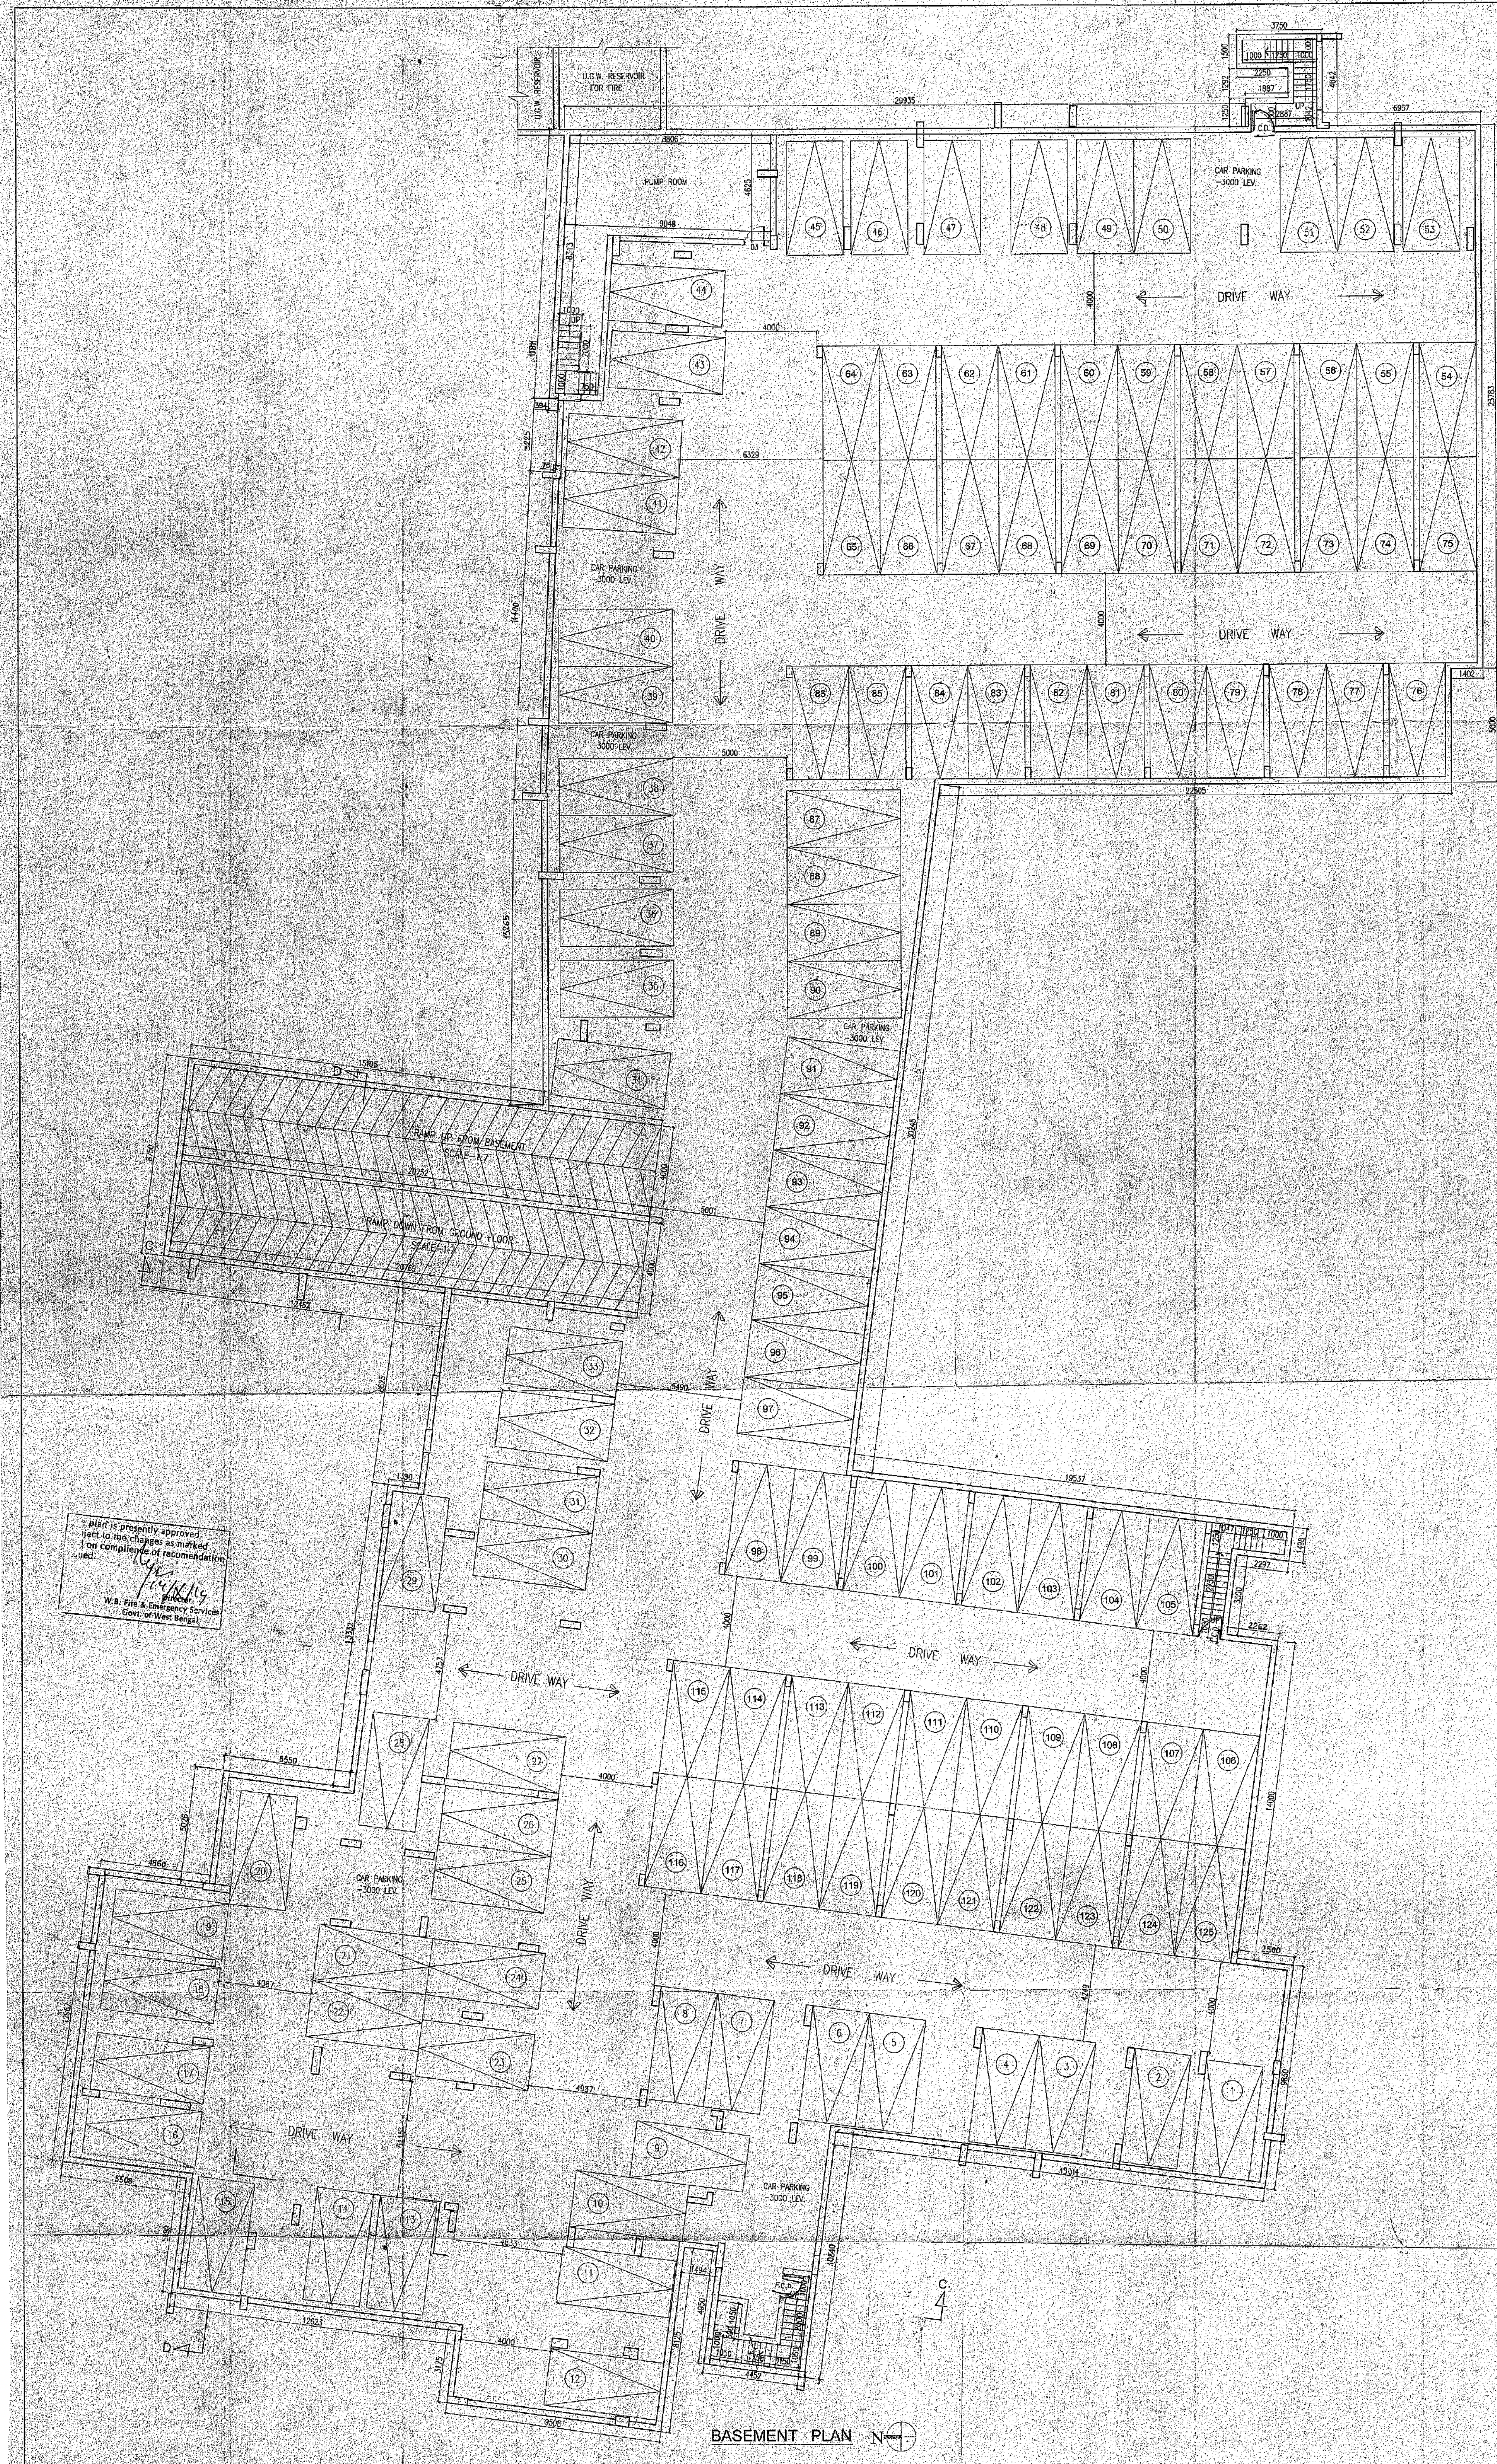

Plan is presently approved
with the changes as marked
on completion of recommendation
used.
[Signature]
W.B. Fire & Emergency Services
Govt. of West Bengal

BASEMENT PLAN