
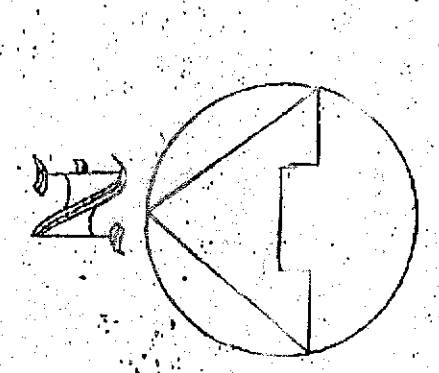
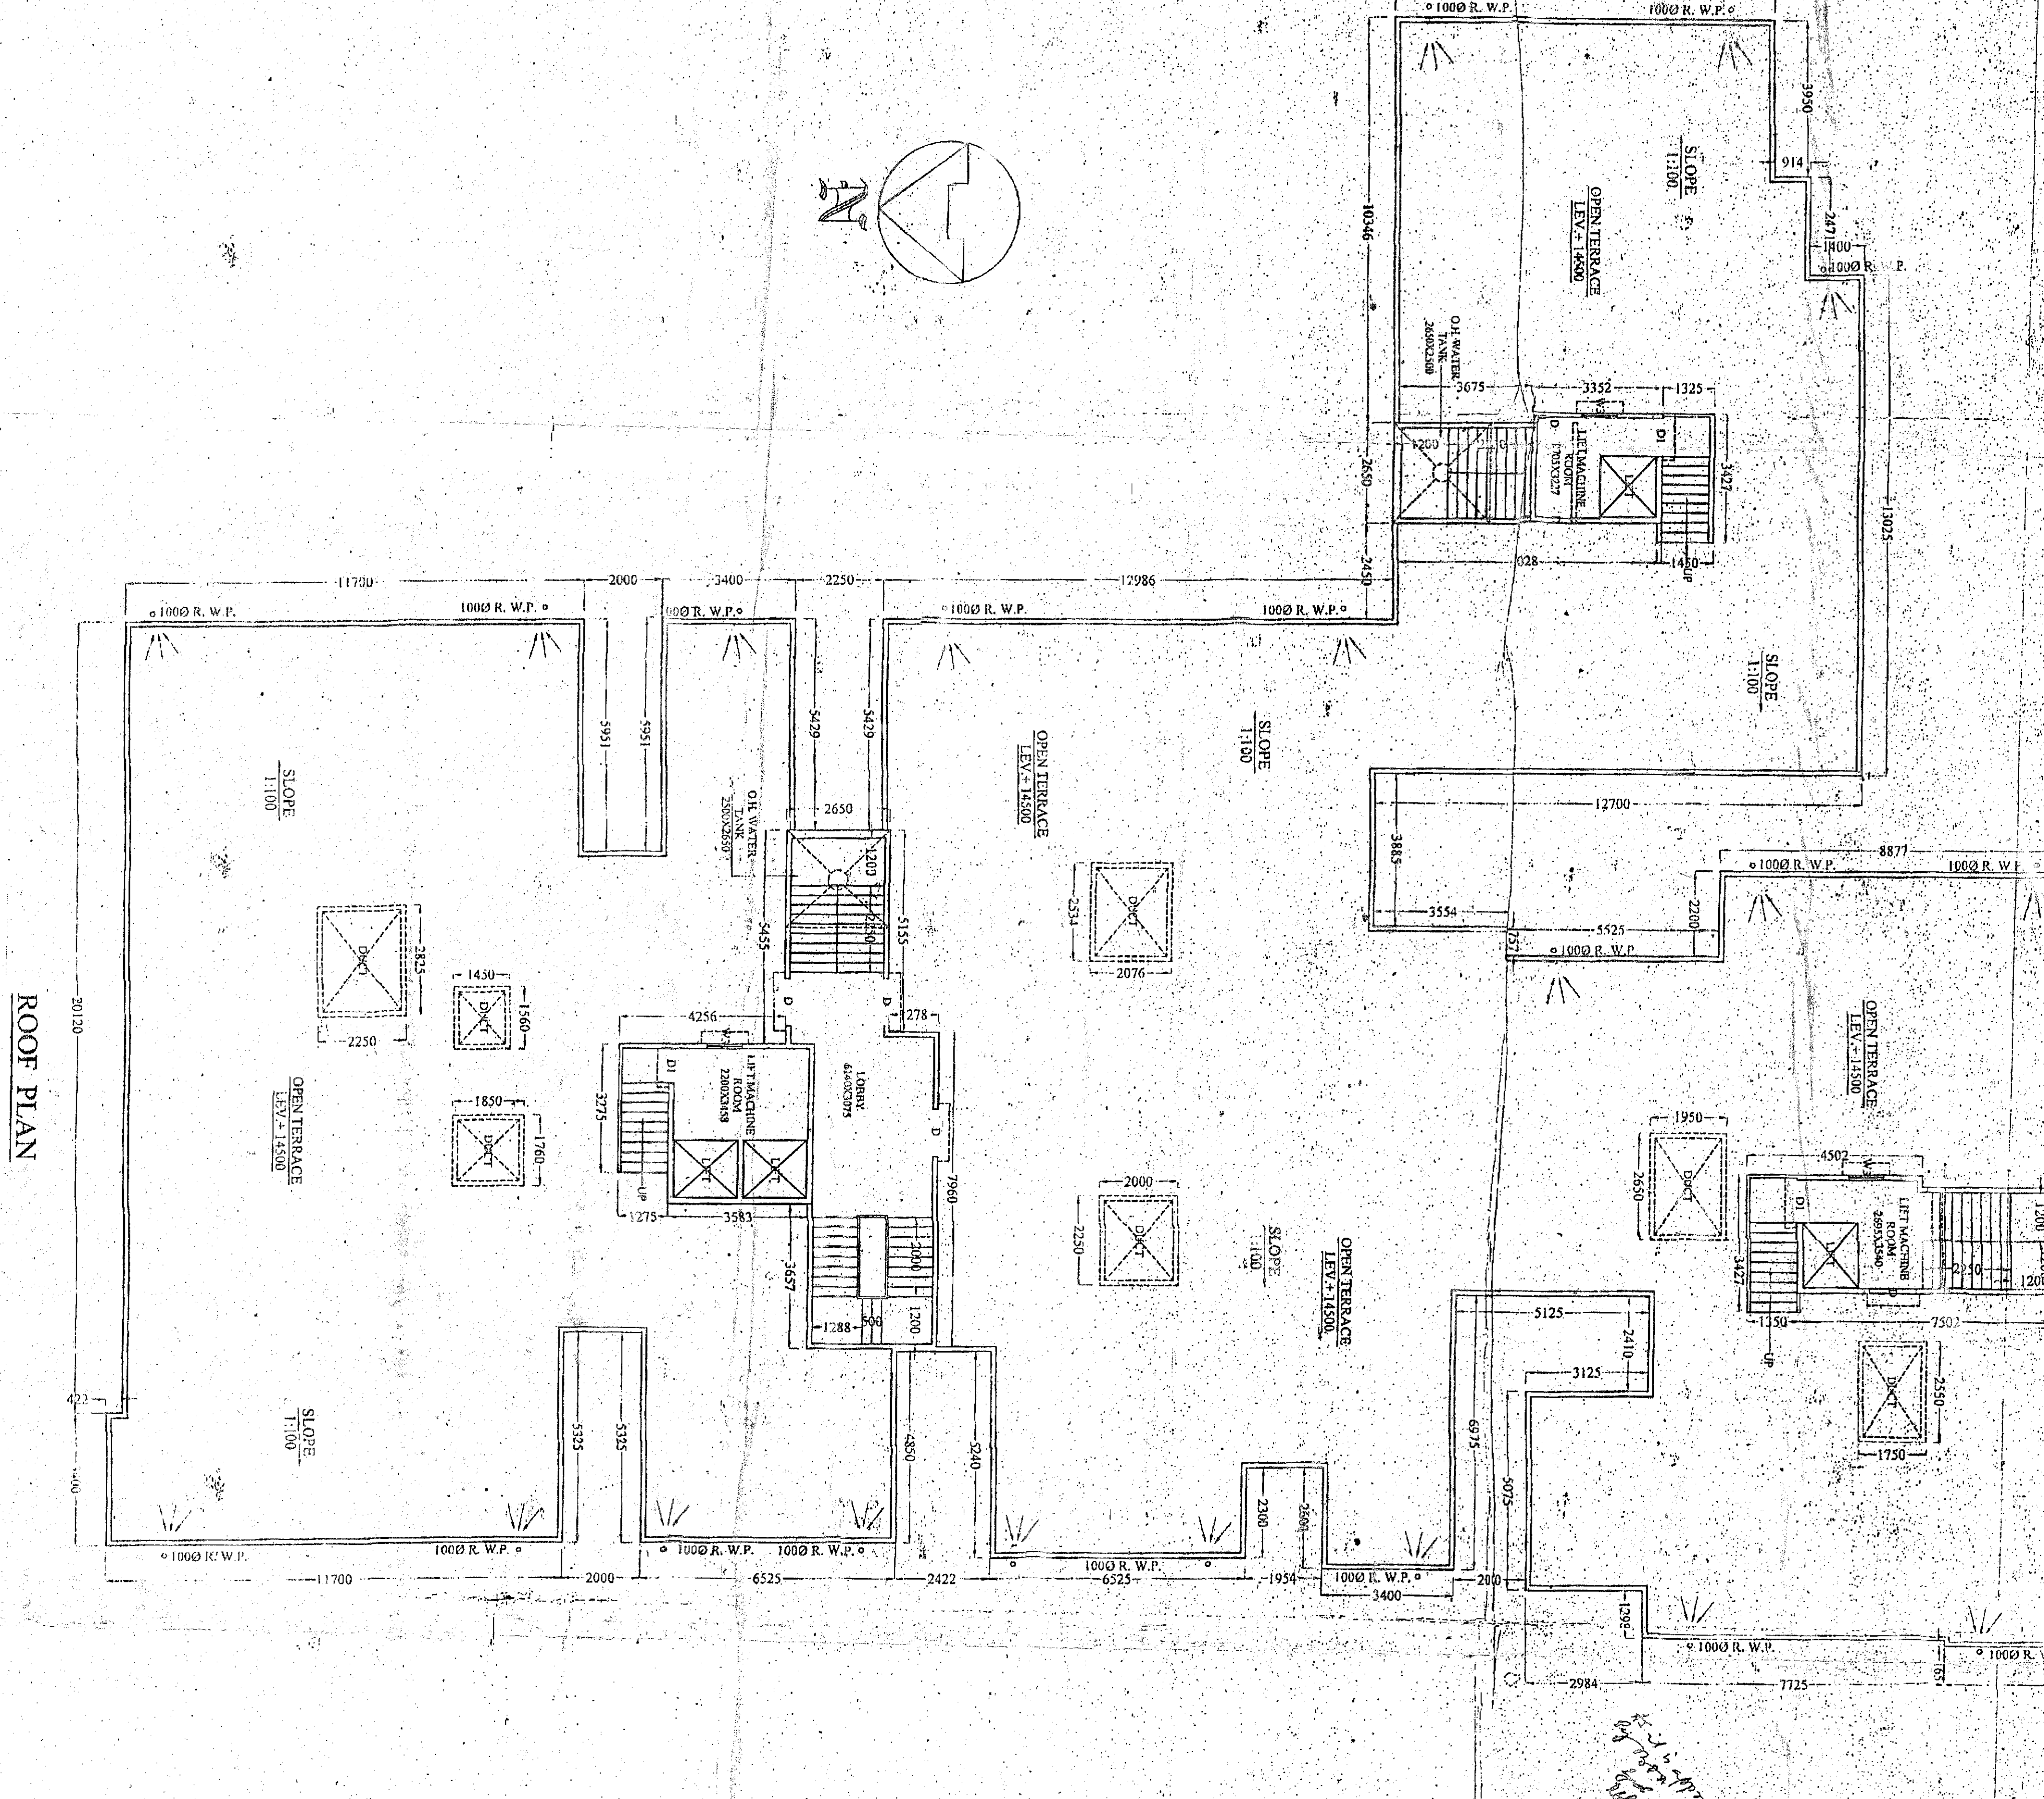
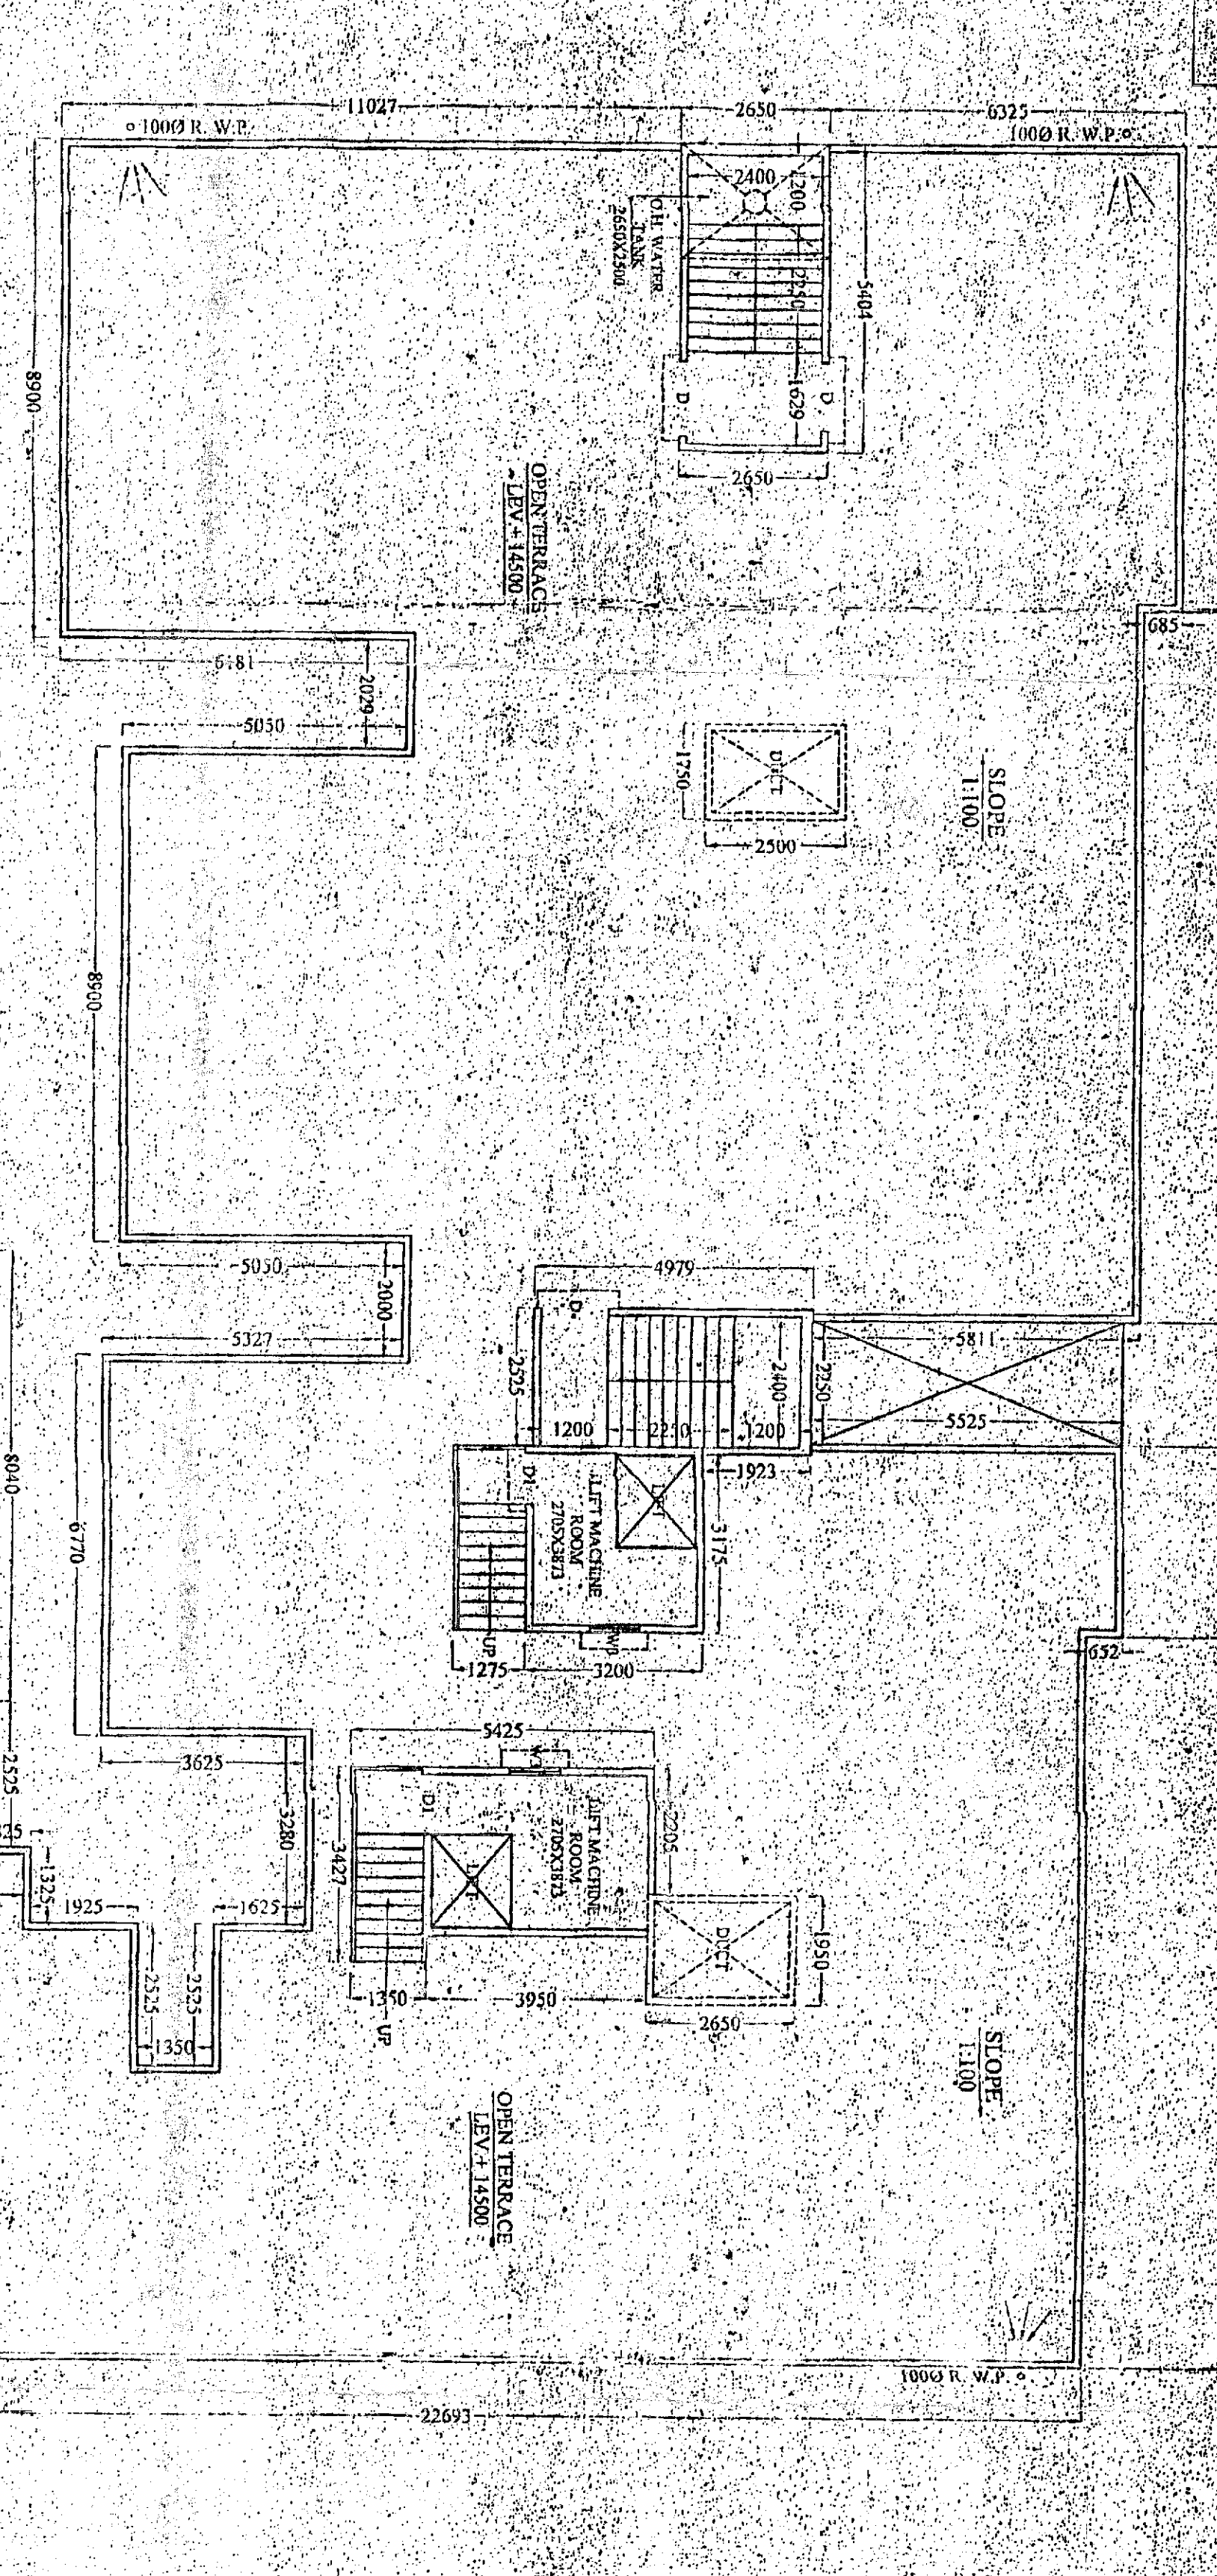
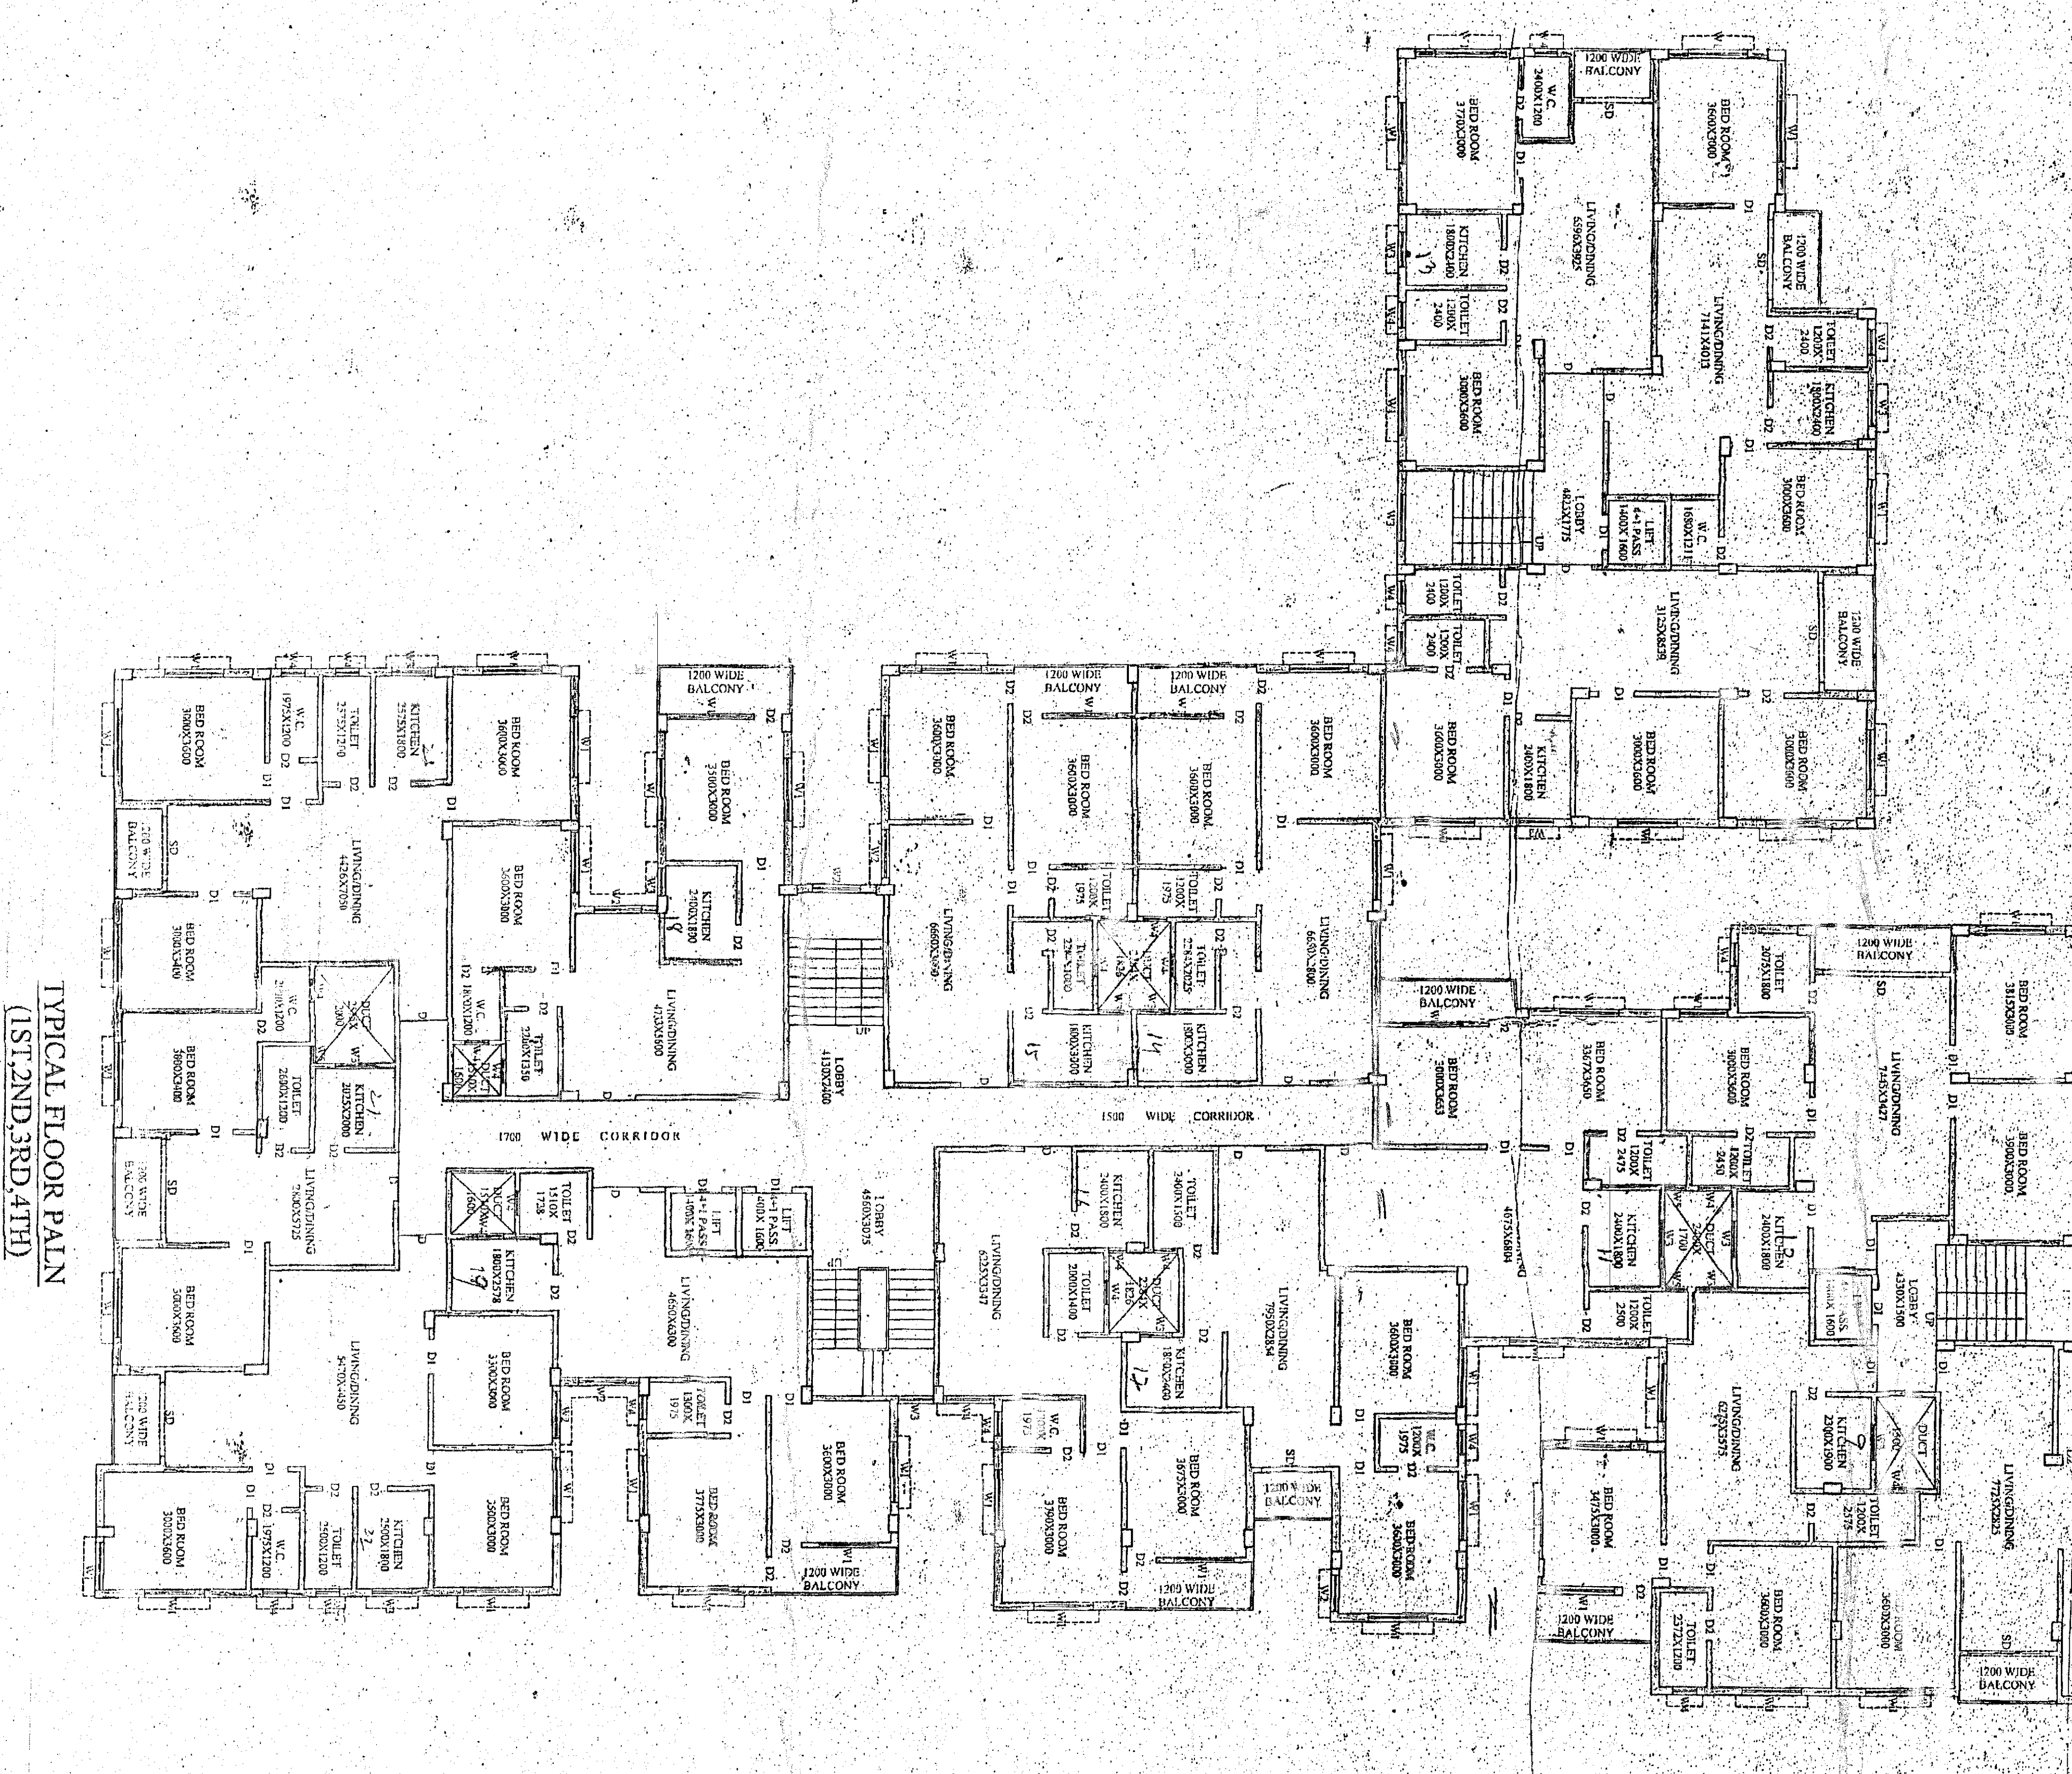


NO. 17, WETHOOPARA(SOUTH) P. S. MADHYAMGRAM DIST. - NORTH 24 PARGANAS. UNDER MADHYAMGRAM MUNICIPALITY. KOL-129.

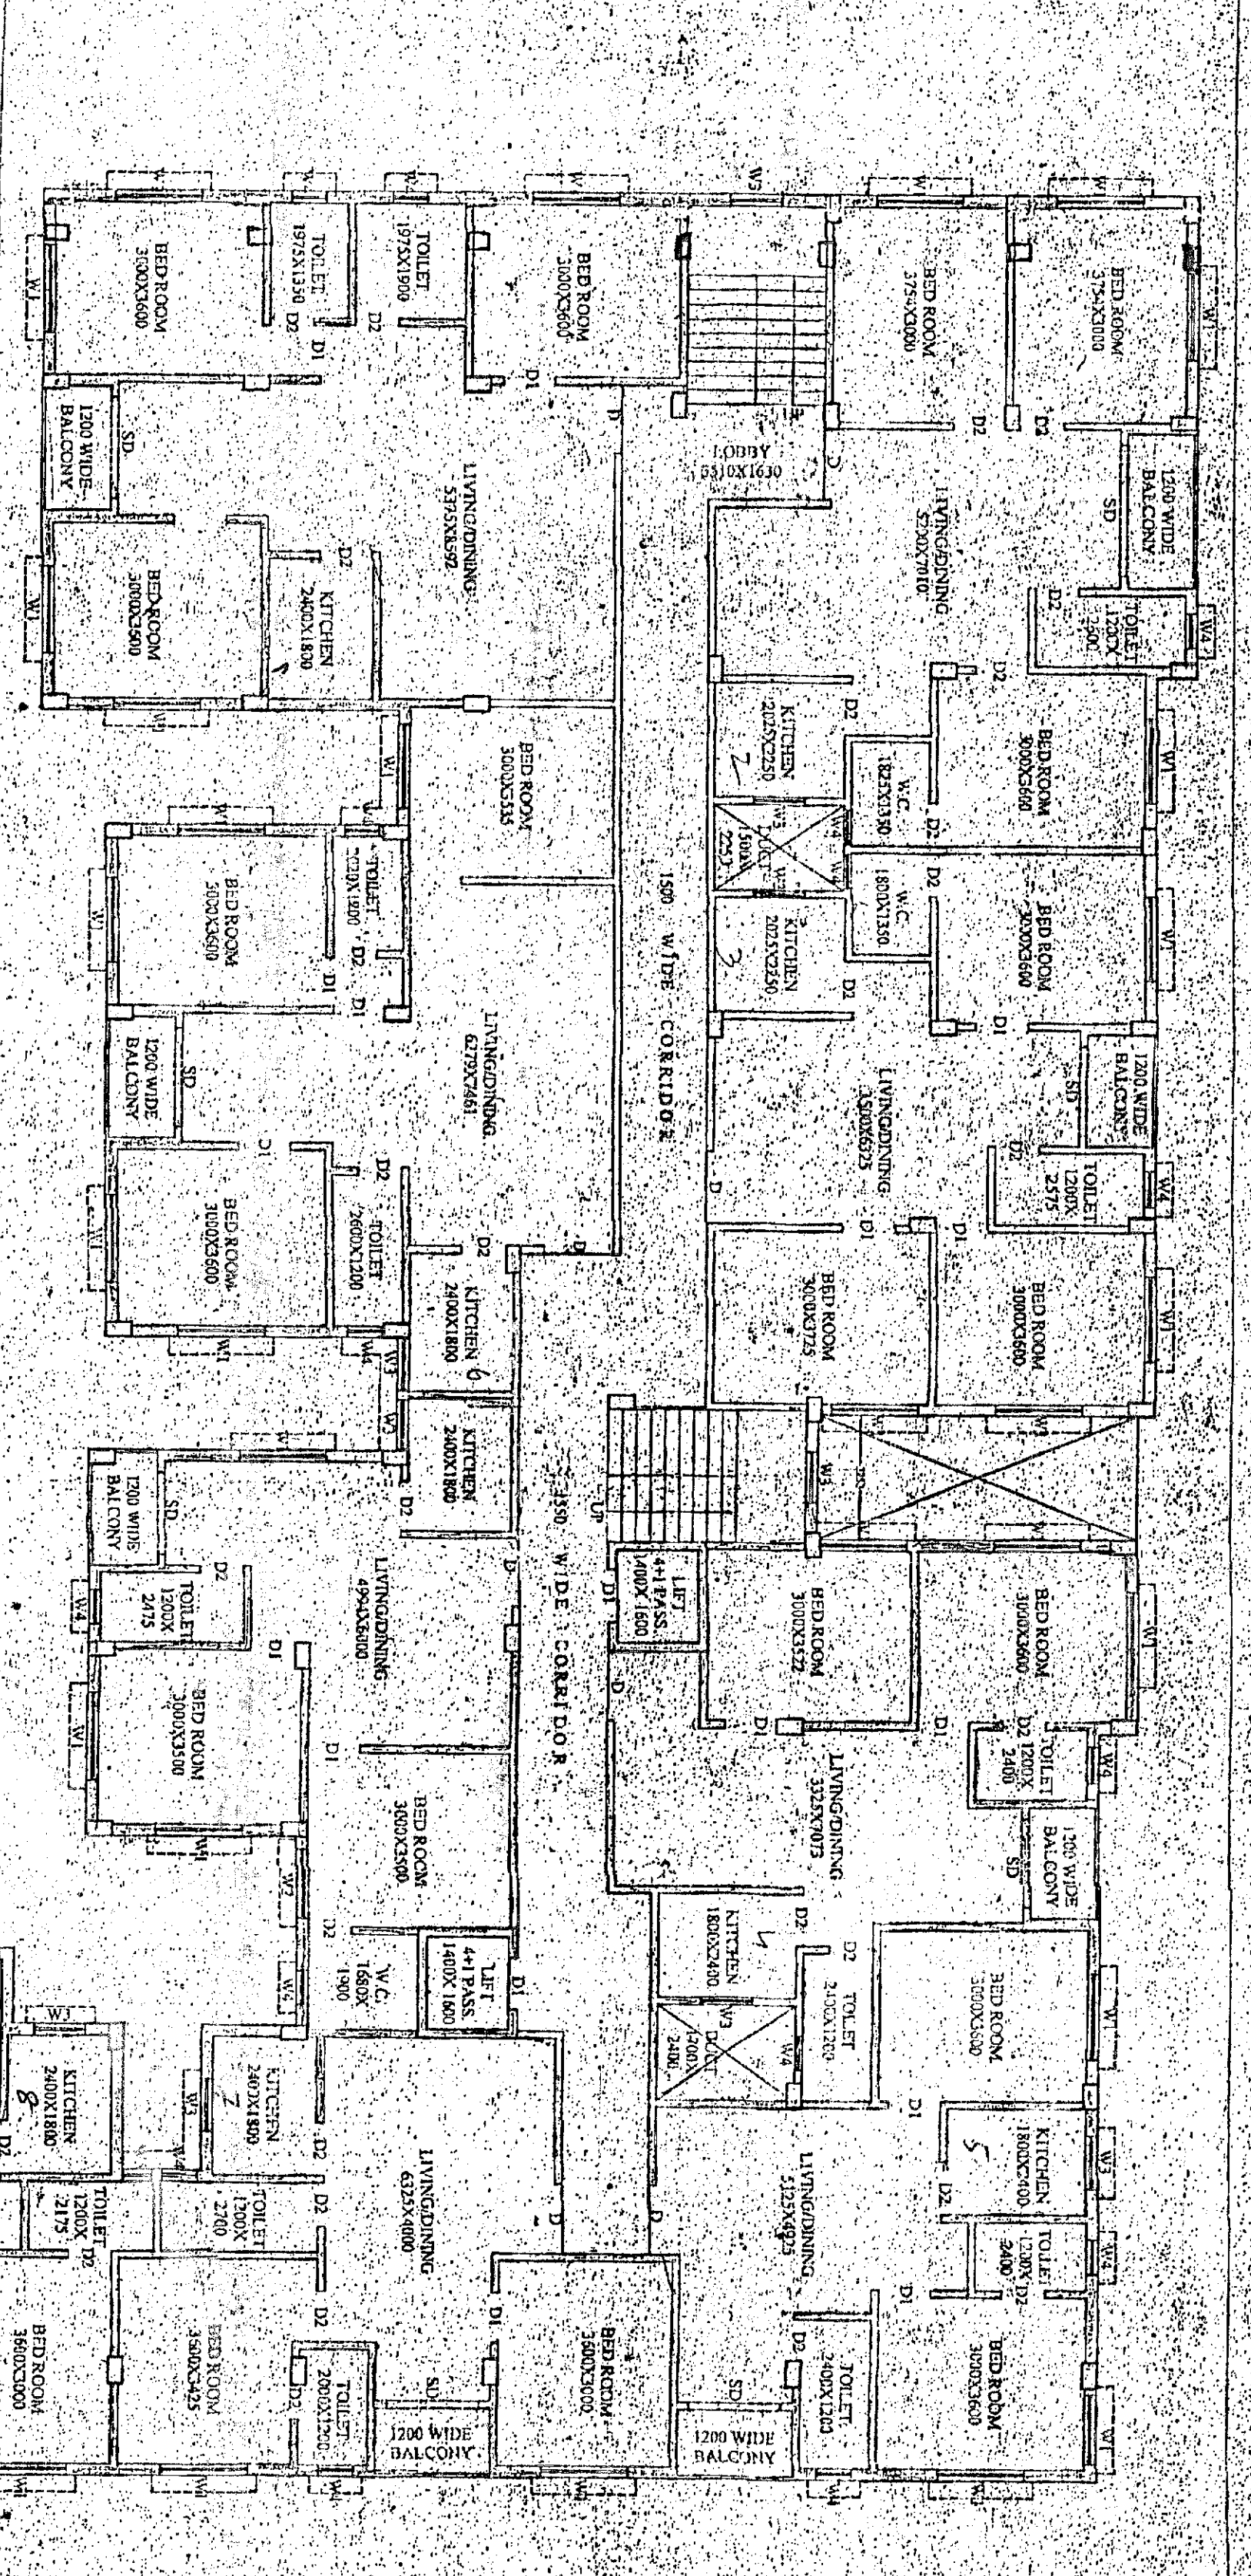

OWNERS' CERTIFICATE
 CERTIFIED THAT I SHALL NOT ON A LATER DATE MAKE ANY ADDITION OR ALTERATION TO THIS PLAN. CERTIFIED THAT I HAVE GONE THROUGH THE BUILDING RULES FOR MADHYAMGRAM MUNICIPALITY AND ALSO ABIDE BY THOSE RULES DURING AND AFTER CONSTRUCTION OF THE BUILDING.

COUNCILLOR'S CERTIFICATE
 THIS PLOT IS FIT FOR CONSTRUCTION OF THE COMMERCIAL CIVIL RESIDENTIAL BUILDING.

ENGINEER'S CERTIFICATE
 CERTIFIED THAT THE PLAN HAS BEEN DESIGNED AND DRAWN UP STRICTLY ACCORDING TO THE BUILDING RULES FOR MADHYAMGRAM MUNICIPALITY. CERTIFIED THAT THE FOUNDATION AND SUPERSTRUCTURE OF THE BUILDING HAVE BEEN SO DESIGNED BY ME AS TO SAFE IN ALL RESPECTS INCLUDING THE BEARING CAPACITY AND SETTLEMENT OF SOIL ETC. AS PER IS STANDARD & NB CODE & I ALSO DECLARE TO SUPERVISE THE BUILDING (SUBJECT TO PRIOR INFORMATION BY THE OWNER) WITHIN THE MEASUREMENT AS TO MUNICIPALITY.

DOORS AND WINDOWS SCHEDULE

DOOR NO.	WIDTH	HEIGHT	WINDOW W.DTH	W.DTH	HEIGHT
D1	1200	1880	W1	1500	1200
D2	900	1880	W2	1200	1200
			W3	900	1200
			W4	600	450
			W5	450	450

AREA STATEMENT :-
 TOTAL AREA OF LAND :- 286.05 KA. 02 CH. 20 SQ. FT. (AS PER DEED)
 TOTAL AREA OF LAND :- 44 KA. 11 CH. 02 SQ. FT. (AS PER PHT)
 COVERED AREA OF GR. FLOOR CAR PARKING :- 1482.25 SQM (15980 SQ. FT.)
 COVERED AREA OF GR. FLOOR :- 168.29 SQM (1824.99 SQ. FT.) (COMMON)
 COVERED AREA OF GR. FLOOR STAIR LIFT & LOBBY :- 164.55 SQM (1771.21 SQ. FT.)
 COVERED AREA OF 1ST FLOOR :- 1902.41 SQM (20477.54 SQ. FT.) (RES.)
 COVERED AREA OF 2ND FLOOR :- 1902.41 SQM (20477.54 SQ. FT.) (RES.)
 COVERED AREA OF 3RD FLOOR :- 1902.41 SQM (20477.54 SQ. FT.) (RES.)
 COVERED AREA OF 4TH FLOOR :- 1902.41 SQM (20477.54 SQ. FT.) (RES.)
 LAND DEV. AREA :- 2899.32 SQM.

SCALE USED :- 1:100, 1:50, 1:25, 1:20
 N.B. EXISTING PORTION HAS SHOWN IN YELLOW COLOUR.
 PROPOSED PORTION HAS SHOWN IN RED COLOUR.

C. A. CONSTRUCTION
 ARCHITECT ENGINEER CONSULTANTS
 100, 101, 102,1000.

AREA STATEMENT :-
 TOTAL AREA OF LAND :- 286.05 KA. 02 CH. 20 SQ. FT. (AS PER DEED)
 TOTAL AREA OF LAND :- 44 KA. 11 CH. 02 SQ. FT. (AS PER PHT)
 COVERED AREA OF GR. FLOOR CAR PARKING :- 1482.25 SQM (15980 SQ. FT.)
 COVERED AREA OF GR. FLOOR :- 168.29 SQM (1824.99 SQ. FT.) (COMMON)
 COVERED AREA OF GR. FLOOR STAIR LIFT & LOBBY :- 164.55 SQM (1771.21 SQ. FT.)
 COVERED AREA OF 1ST FLOOR :- 1902.41 SQM (20477.54 SQ. FT.) (RES.)
 COVERED AREA OF 2ND FLOOR :- 1902.41 SQM (20477.54 SQ. FT.) (RES.)
 COVERED AREA OF 3RD FLOOR :- 1902.41 SQM (20477.54 SQ. FT.) (RES.)
 COVERED AREA OF 4TH FLOOR :- 1902.41 SQM (20477.54 SQ. FT.) (RES.)
 LAND DEV. AREA :- 2899.32 SQM.

SCALE USED :- 1:100, 1:50, 1:25, 1:20
 N.B. EXISTING PORTION HAS SHOWN IN YELLOW COLOUR.
 PROPOSED PORTION HAS SHOWN IN RED COLOUR.

C. A. CONSTRUCTION
 ARCHITECT ENGINEER CONSULTANTS
 100, 101, 102,1000.