




BASANTI HIGH WAY

RETAINED AREA NOT PART OF PROJECT

RETAINED AREA NOT PART OF PROJECT

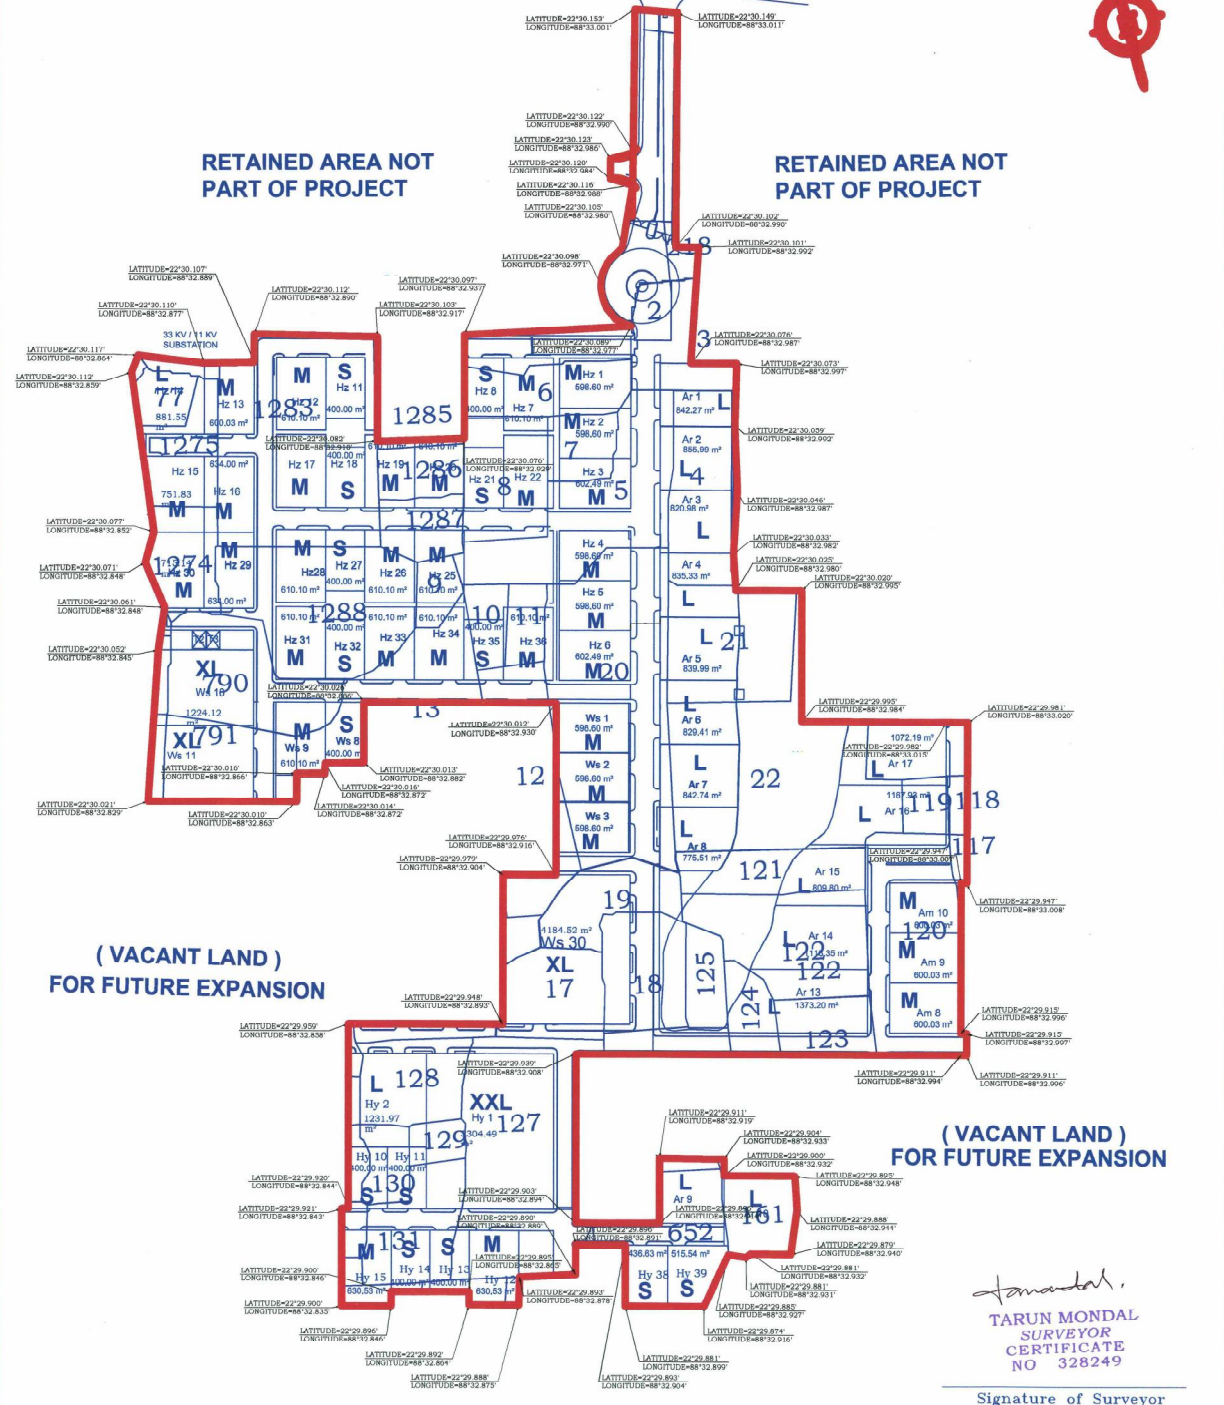

PRESENT PROJECT BOUNDARY AS PER SITE

South City Projects (Kolkata) Ltd.
10/09/2019
Authorised Signatory

TARUN MONDAL
SURVEYOR
CERTIFICATE
NO 328249

Signature of Surveyor

(VACANT LAND) FOR FUTURE EXPANSION

(VACANT LAND) FOR FUTURE EXPANSION

TITLE:- LATITUDE & LONGITUDE OF PRESENT PROJECT BOUNDARY AT SOUTHCITY RETREAT PROJECT, PHASE I & II, BAIRAMPUR	
SURVEYED BY: GEOTECH INDIA 3C, BINDUBASINI STREET, KOLKATA - 27.	
SCALE:- 1:1000	DATE:- 17.04.19