



FRONT ELEVATION

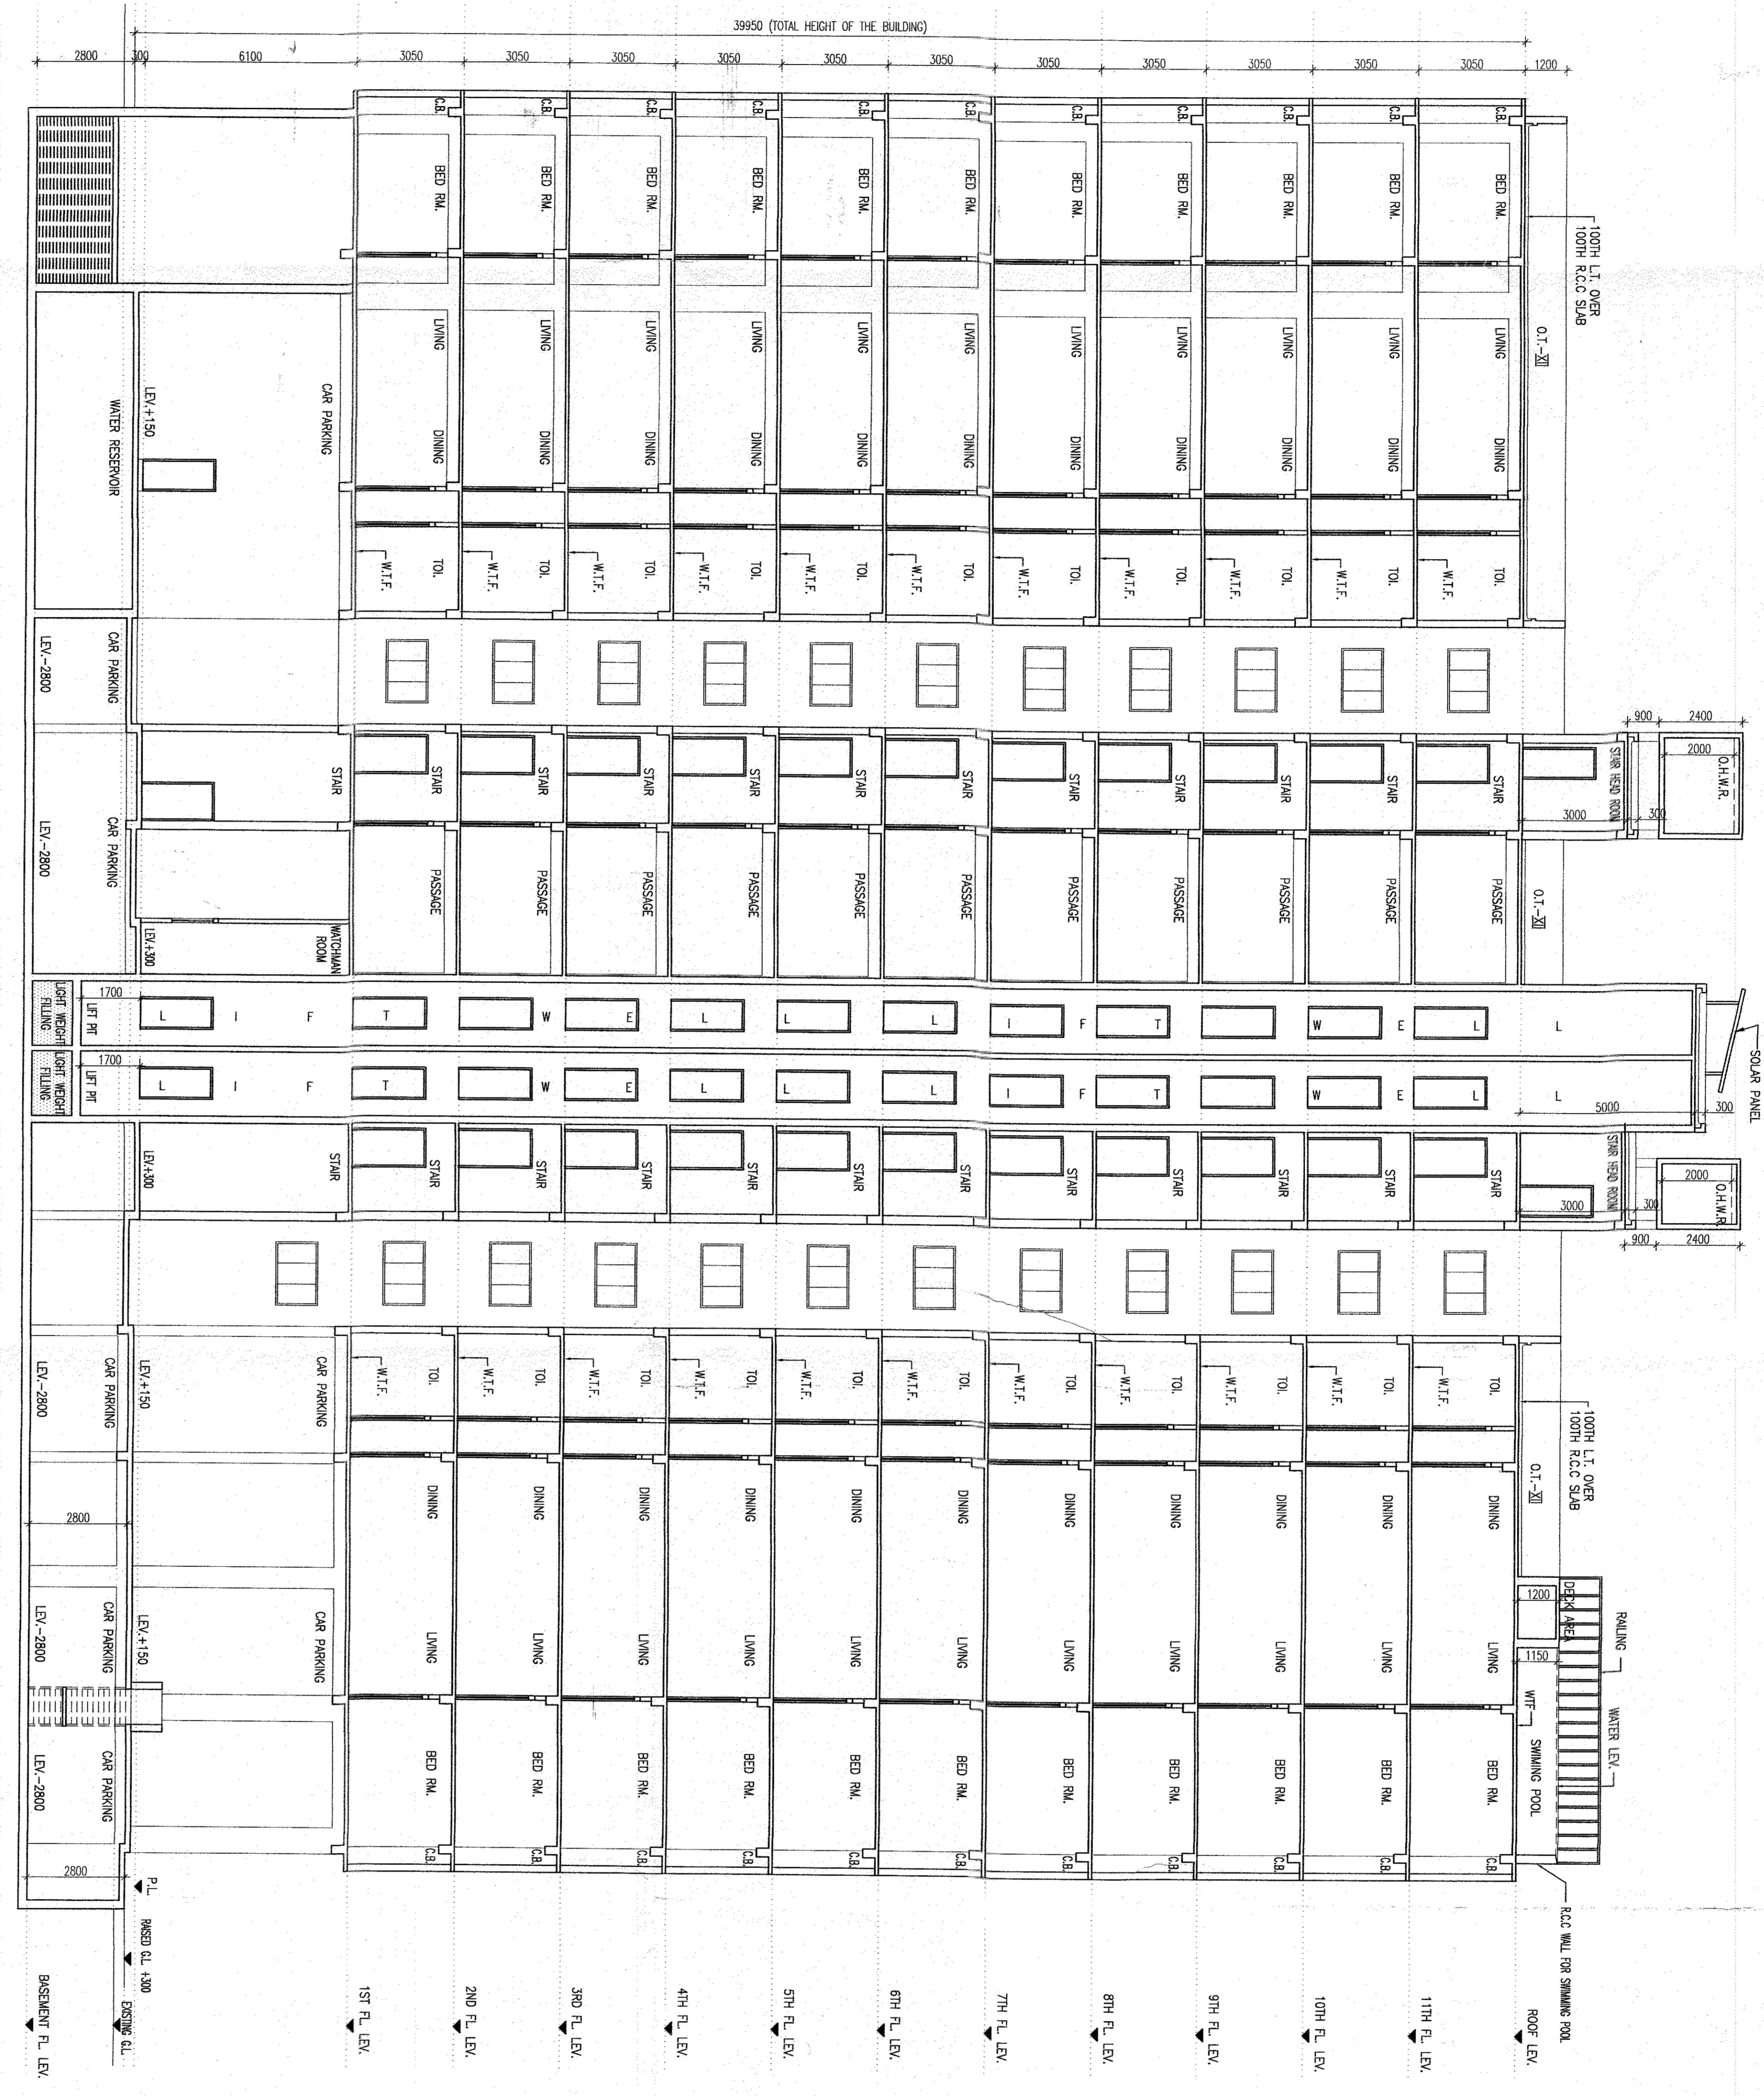

SECTION AT - BB

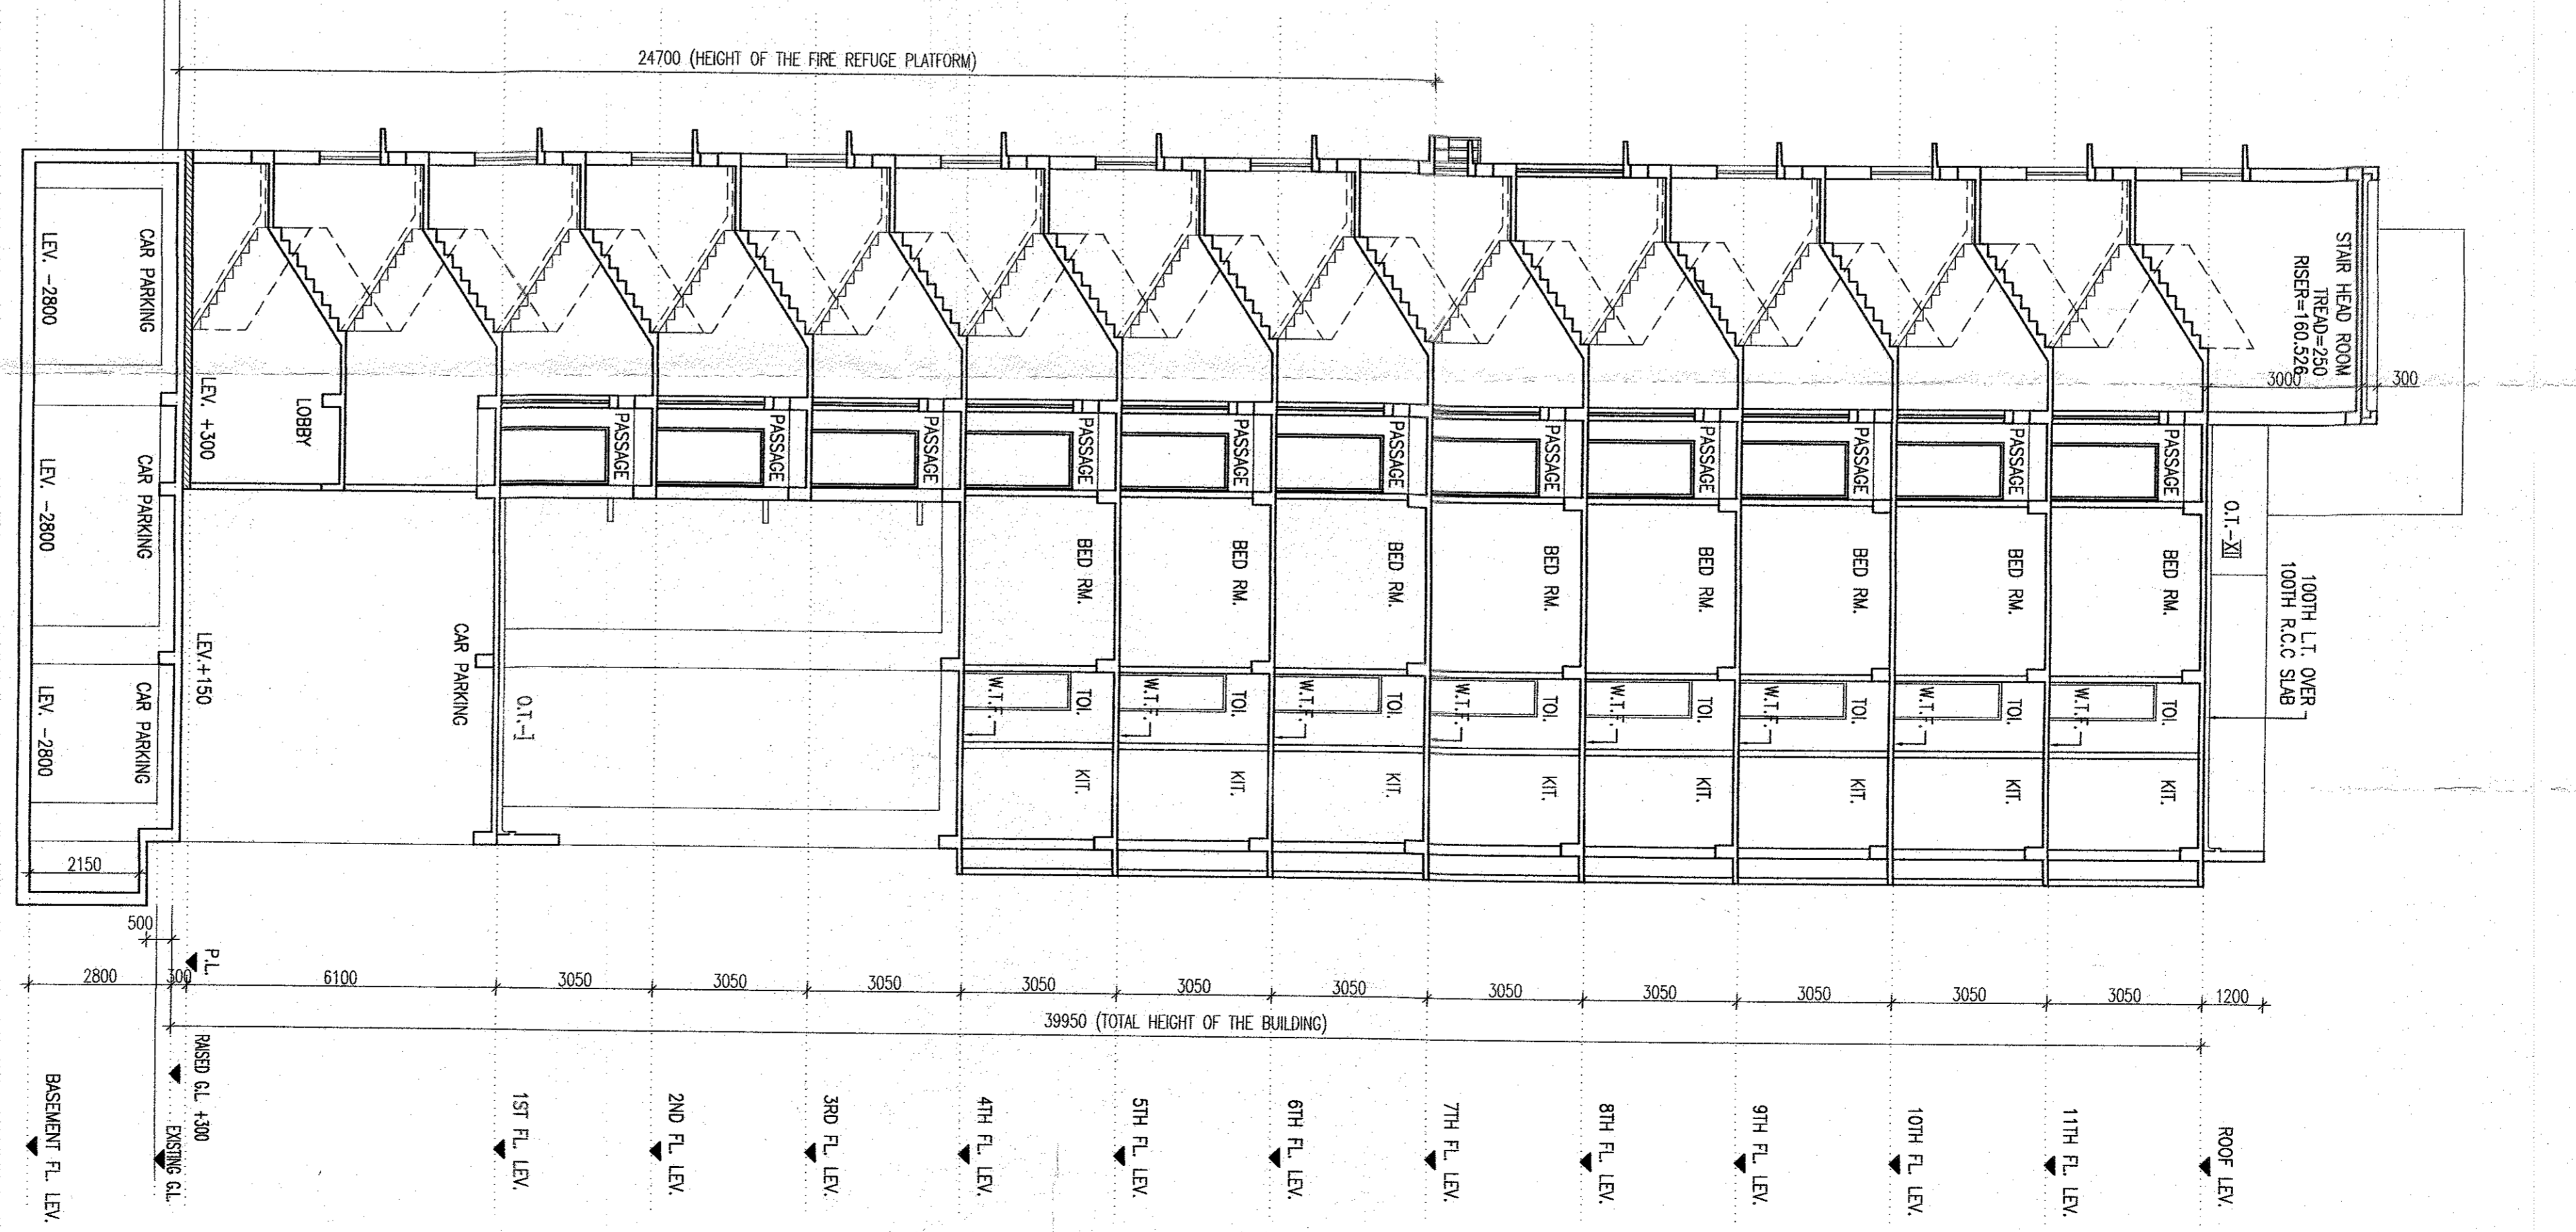

SECTION AT - AA






