
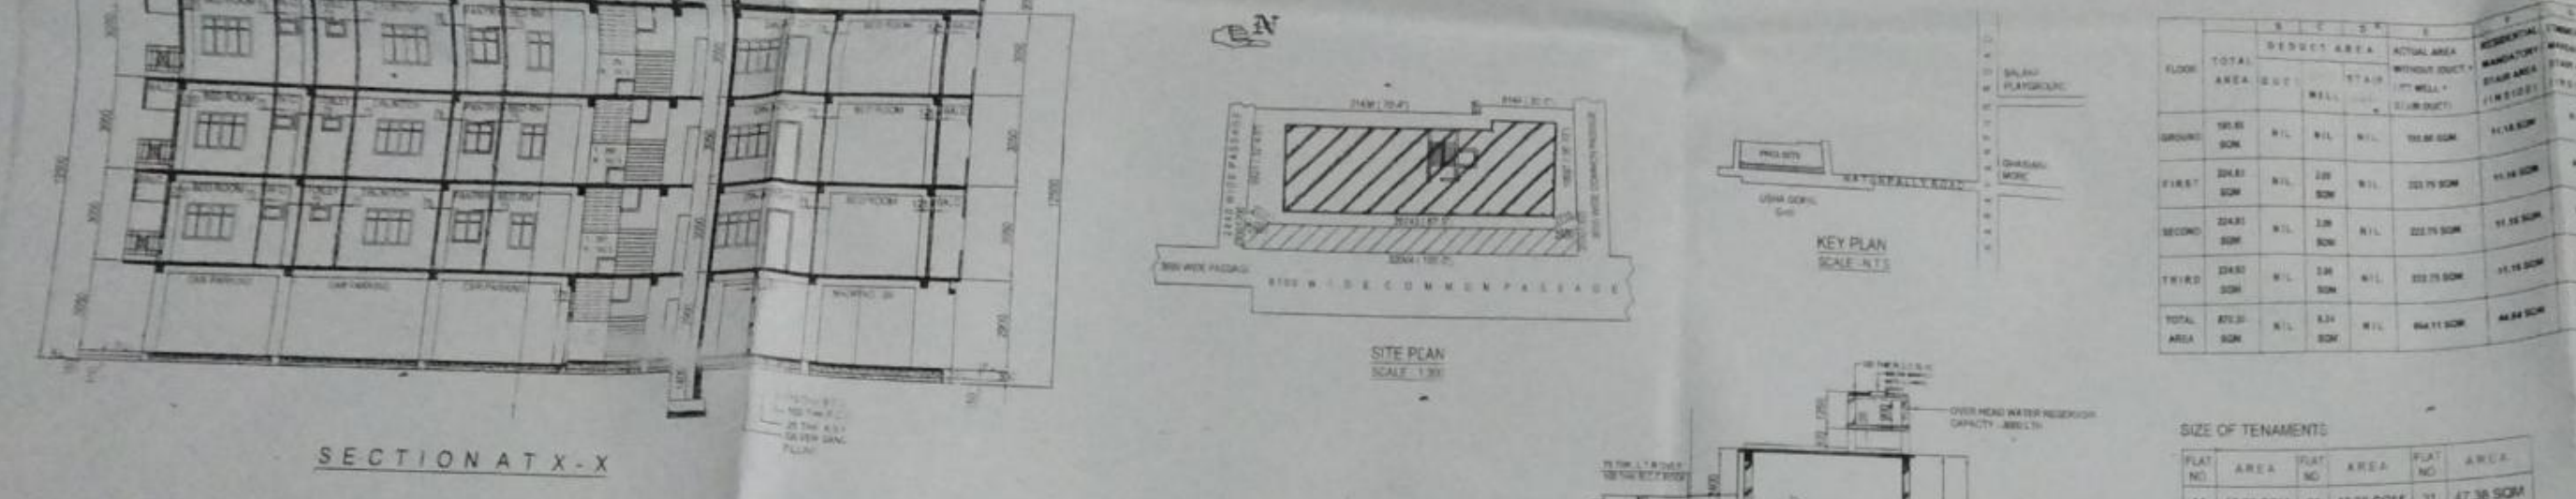



PROJECT: CONSTRUCT AT MOUZA: SONARPUR, P. NO. 36, R.E. (D) NO. 1692, R.S. HATIAN NO-460, HOLDING NO. 290, NATUNPALLY (P) (P) (S) (M), (A) (R) NO. 24 UNDER RAJAPUR, SONARPUR MUNICIPALITY SOUTH 24 PARGANAS, KOL. 150

AREA STATEMENT

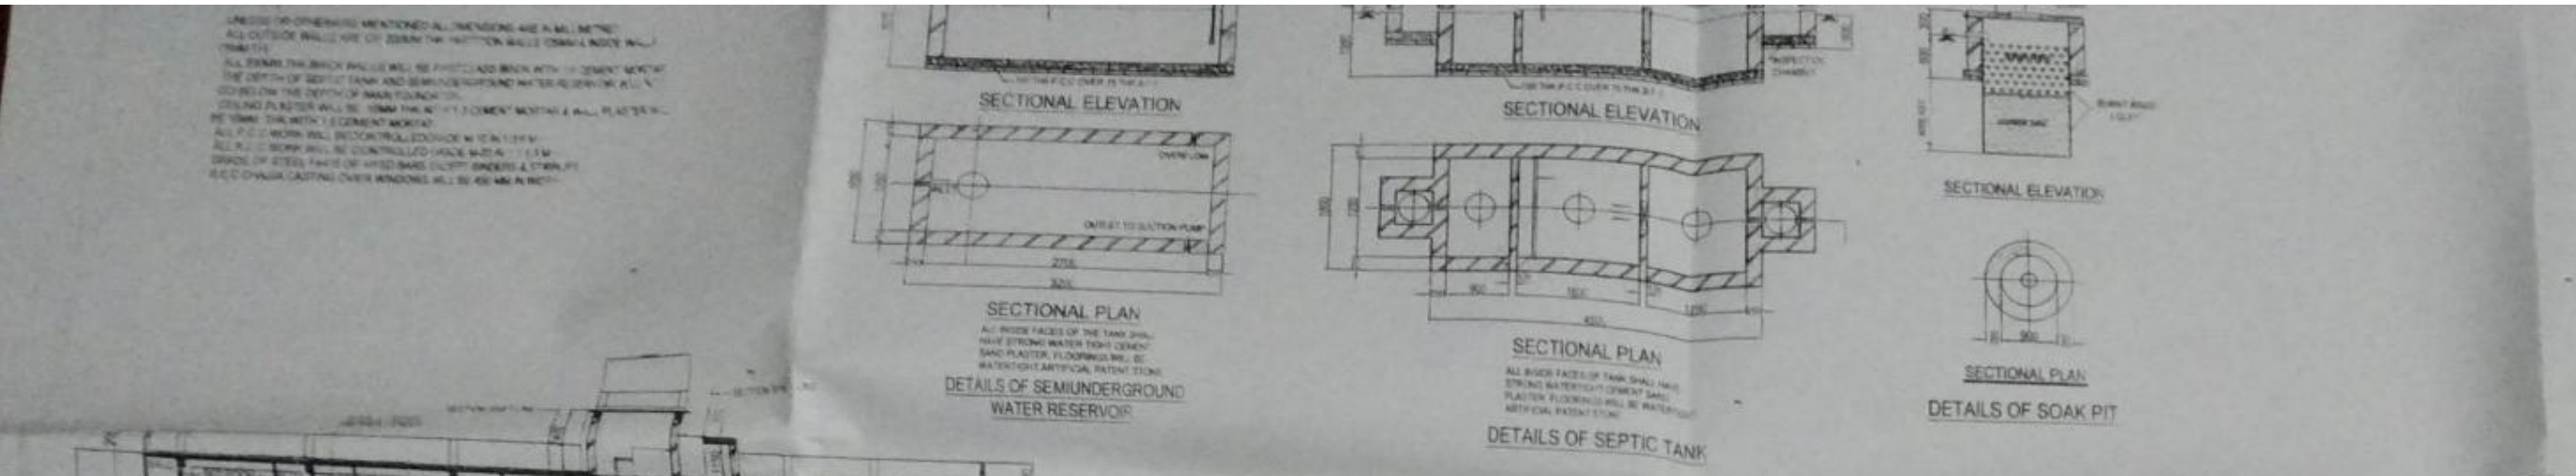


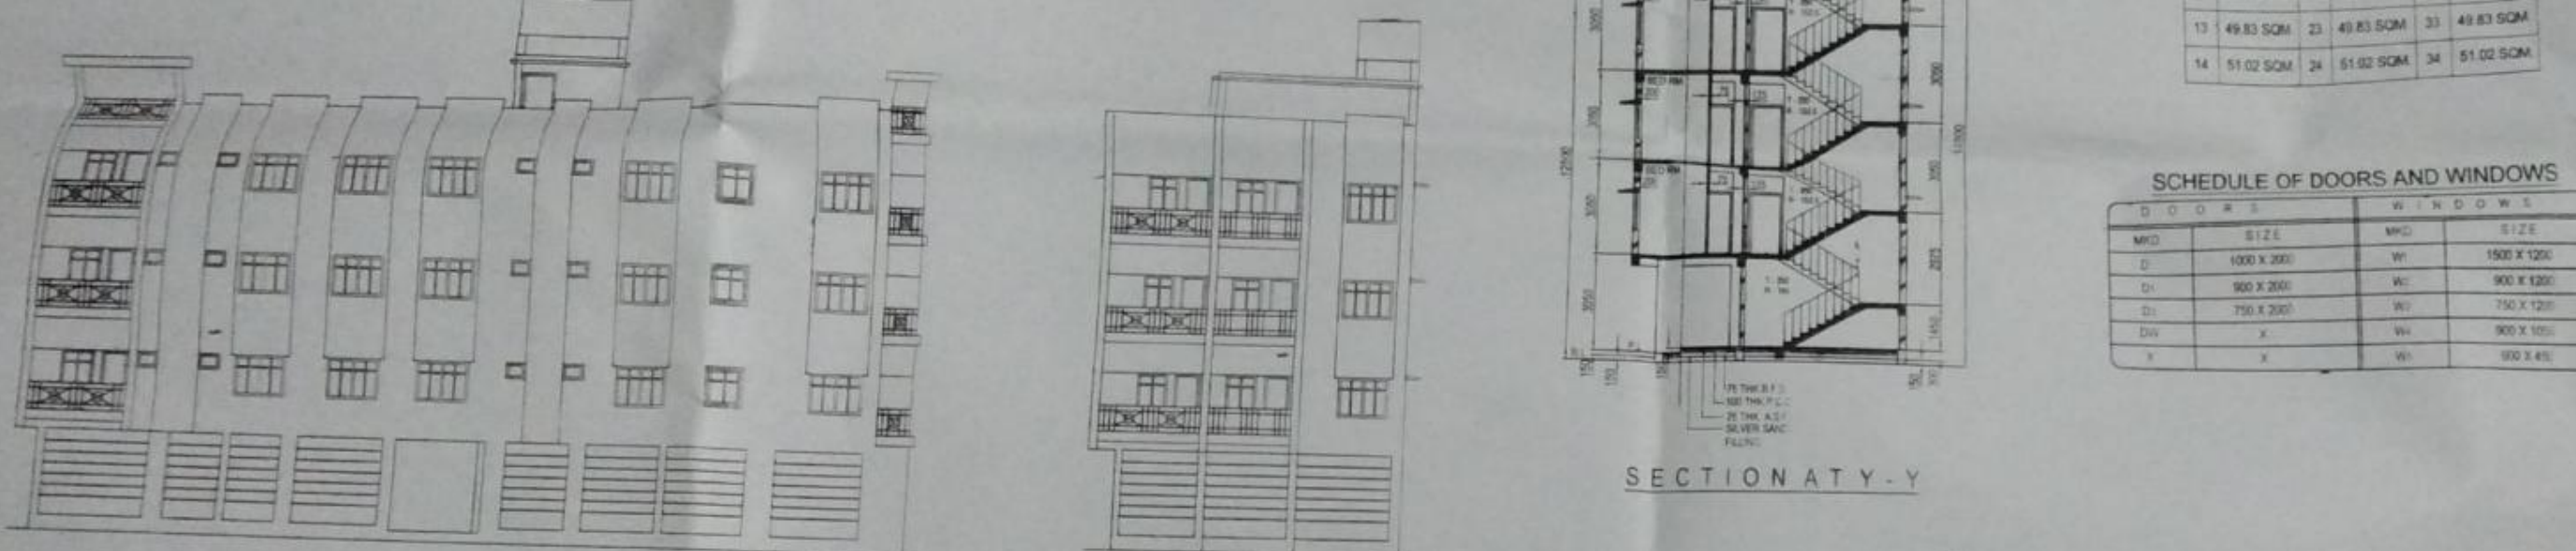


SIZE OF TENEMENTS


SCHEDULE OF DOORS AND WINDOWS

DOOR	SIZE	WINDOW	SIZE
D2	900 X 2000	W2	900 X 1200
D3	750 X 2000	W3	750 X 1200

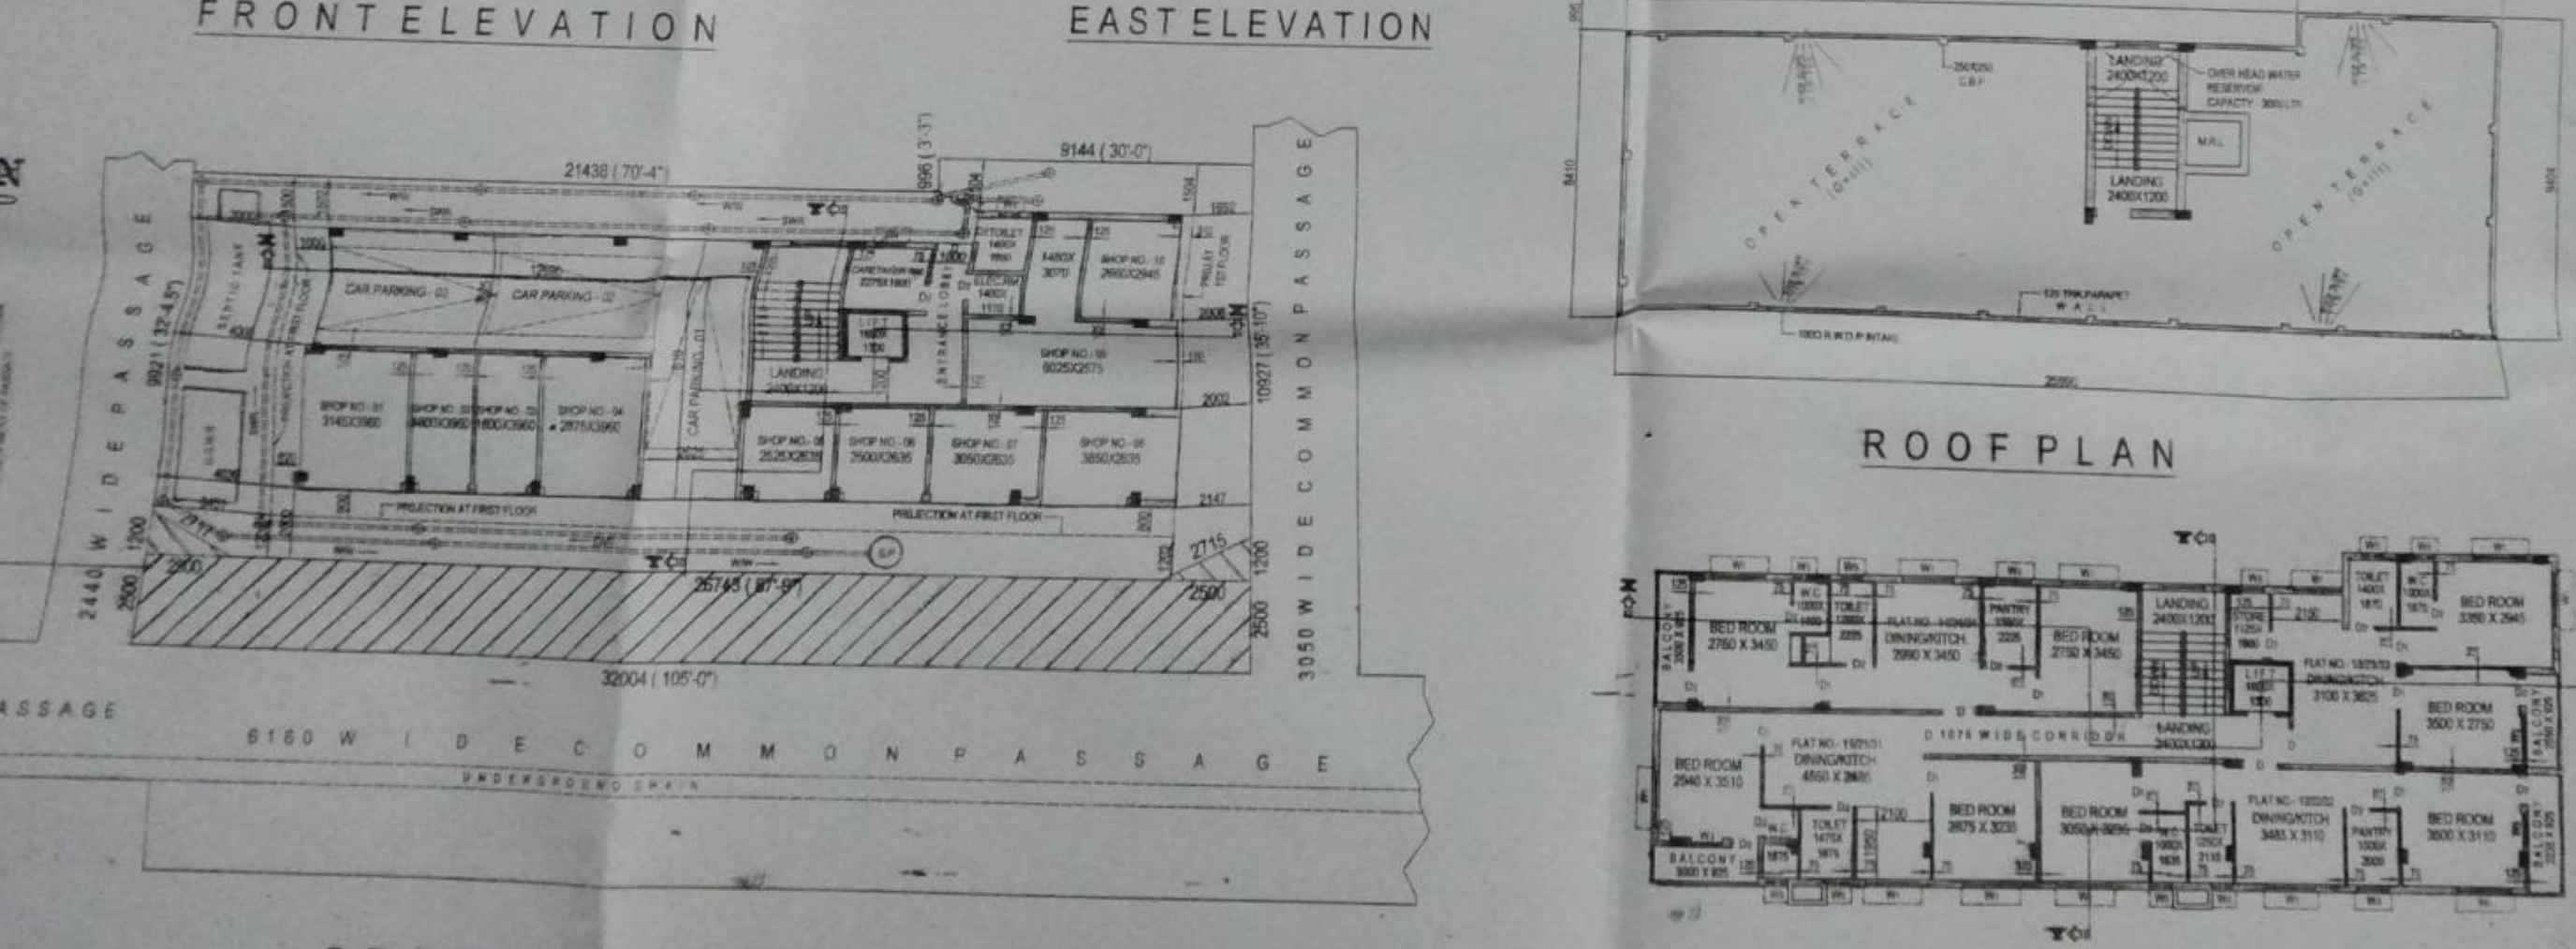







