


PROPOSED GROUND FLOOR AREA

SHOP / GARAGE	- 120.10 SQM.
STAIR, LIFT & LOBBY	- 34.05 SQM.
GRUD ROOM	- 08.00 SQM.
COMM. TOILET	- 04.40 SQM.
COMM. GARAGE	- 34.47 SQM.
= 201.02 SQM.	

PROPOSED TYPICAL FLOOR (A + B + C + D + COMM.)

(46.83 + 49.64 + 38.74 + 36.15 + 29.66) SQM. = 201.02 SQM.

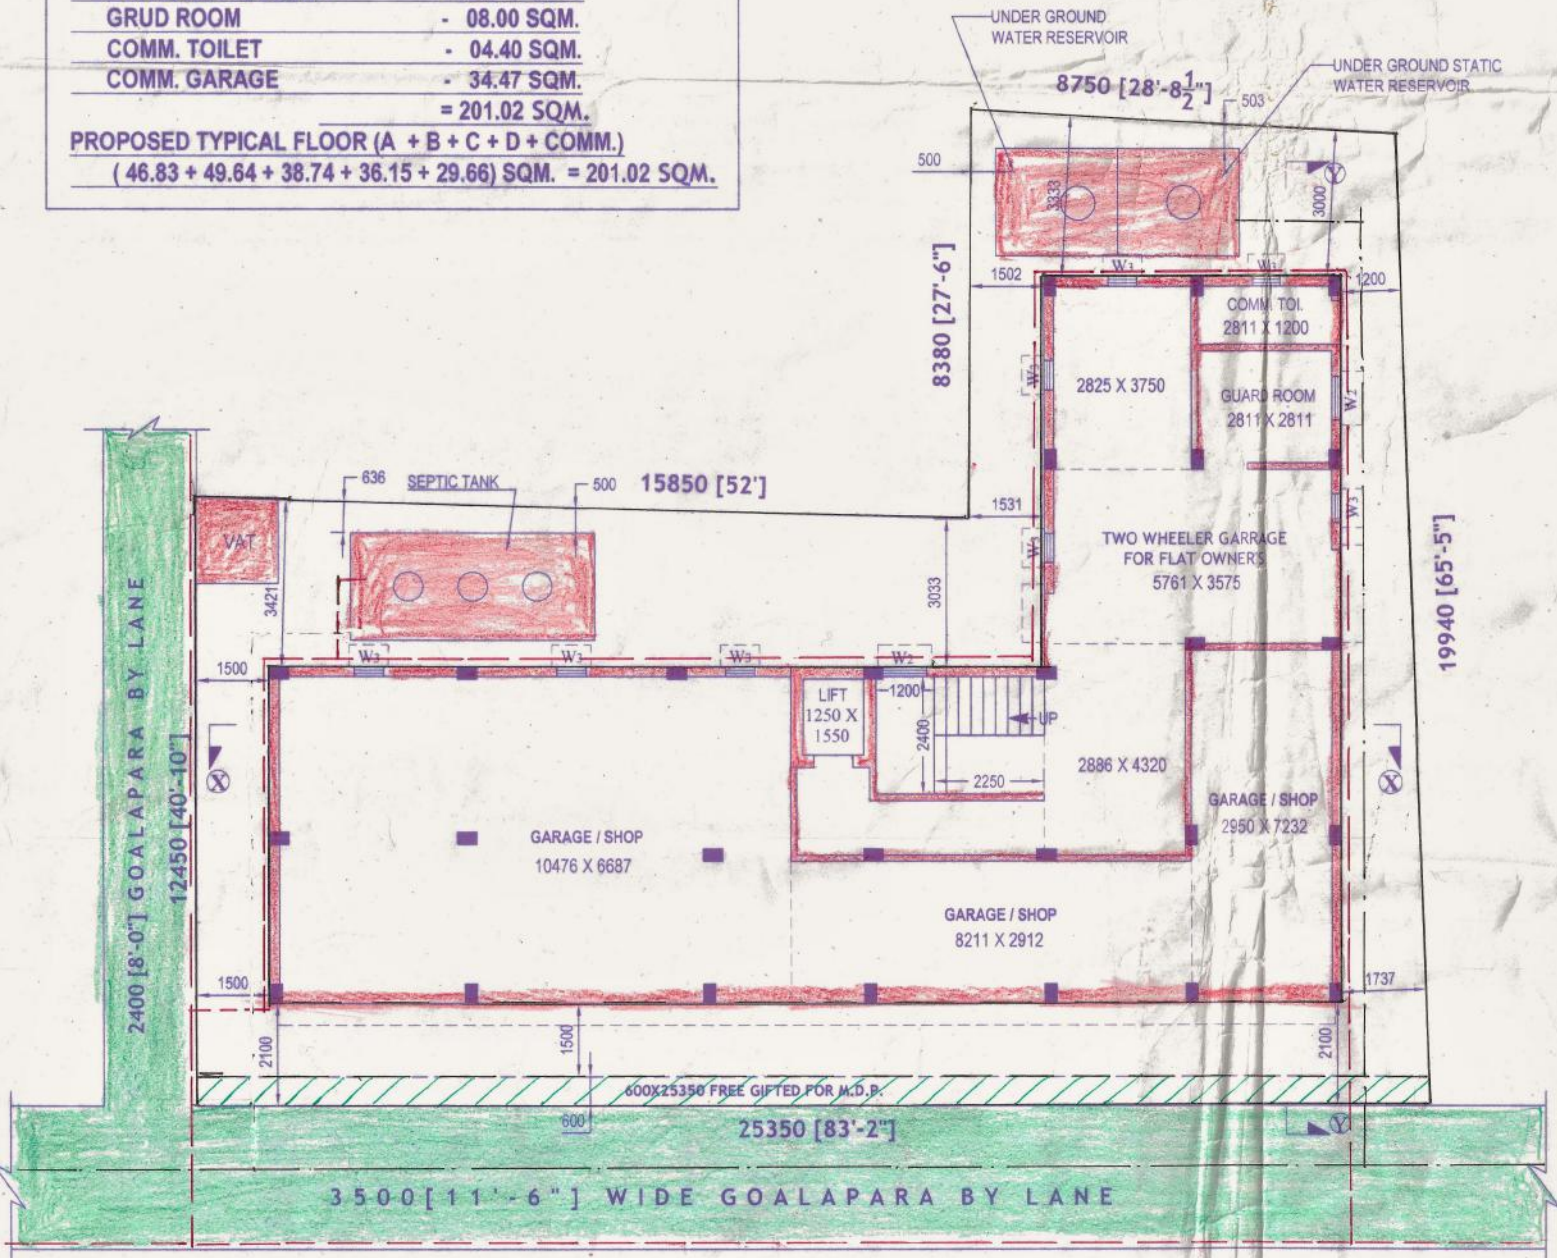

GROUND FLOOR PLAN