



SKETCH PLAN OF RS PLOT NO. 962 (P), AND 963 (P) OF MOUZA – FULJHORE, J. L. NO. – 107, P. S. – NEWTOWNSHIP, DIST. – PASCHIM BARDHAMAN
 AREA OF RS PLOT NO. 962 (P) 2.5 KATHA AND 963 (P) 7.82 KATHA, TOTAL AREA OF THE LAND 10.32 KATHA (MORE OR LESS) SHOWING IN RED COLOUR
 OWNERS NAME. - DA MAISON. ADDRESS : C-13, 3RD STREET, CENTRAL PARK, DURGAPUR - 713216

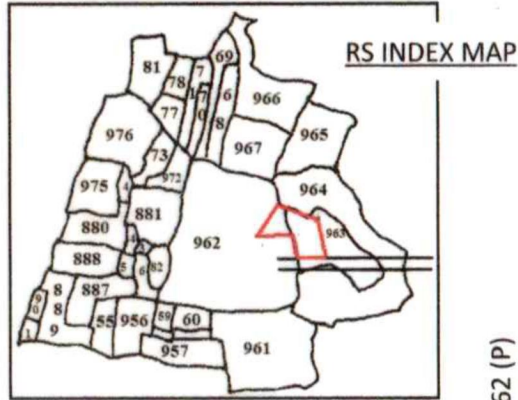

LATITUDE AND LONGITUDE
 N 23° 32' 14" // E 87° 20' 37"

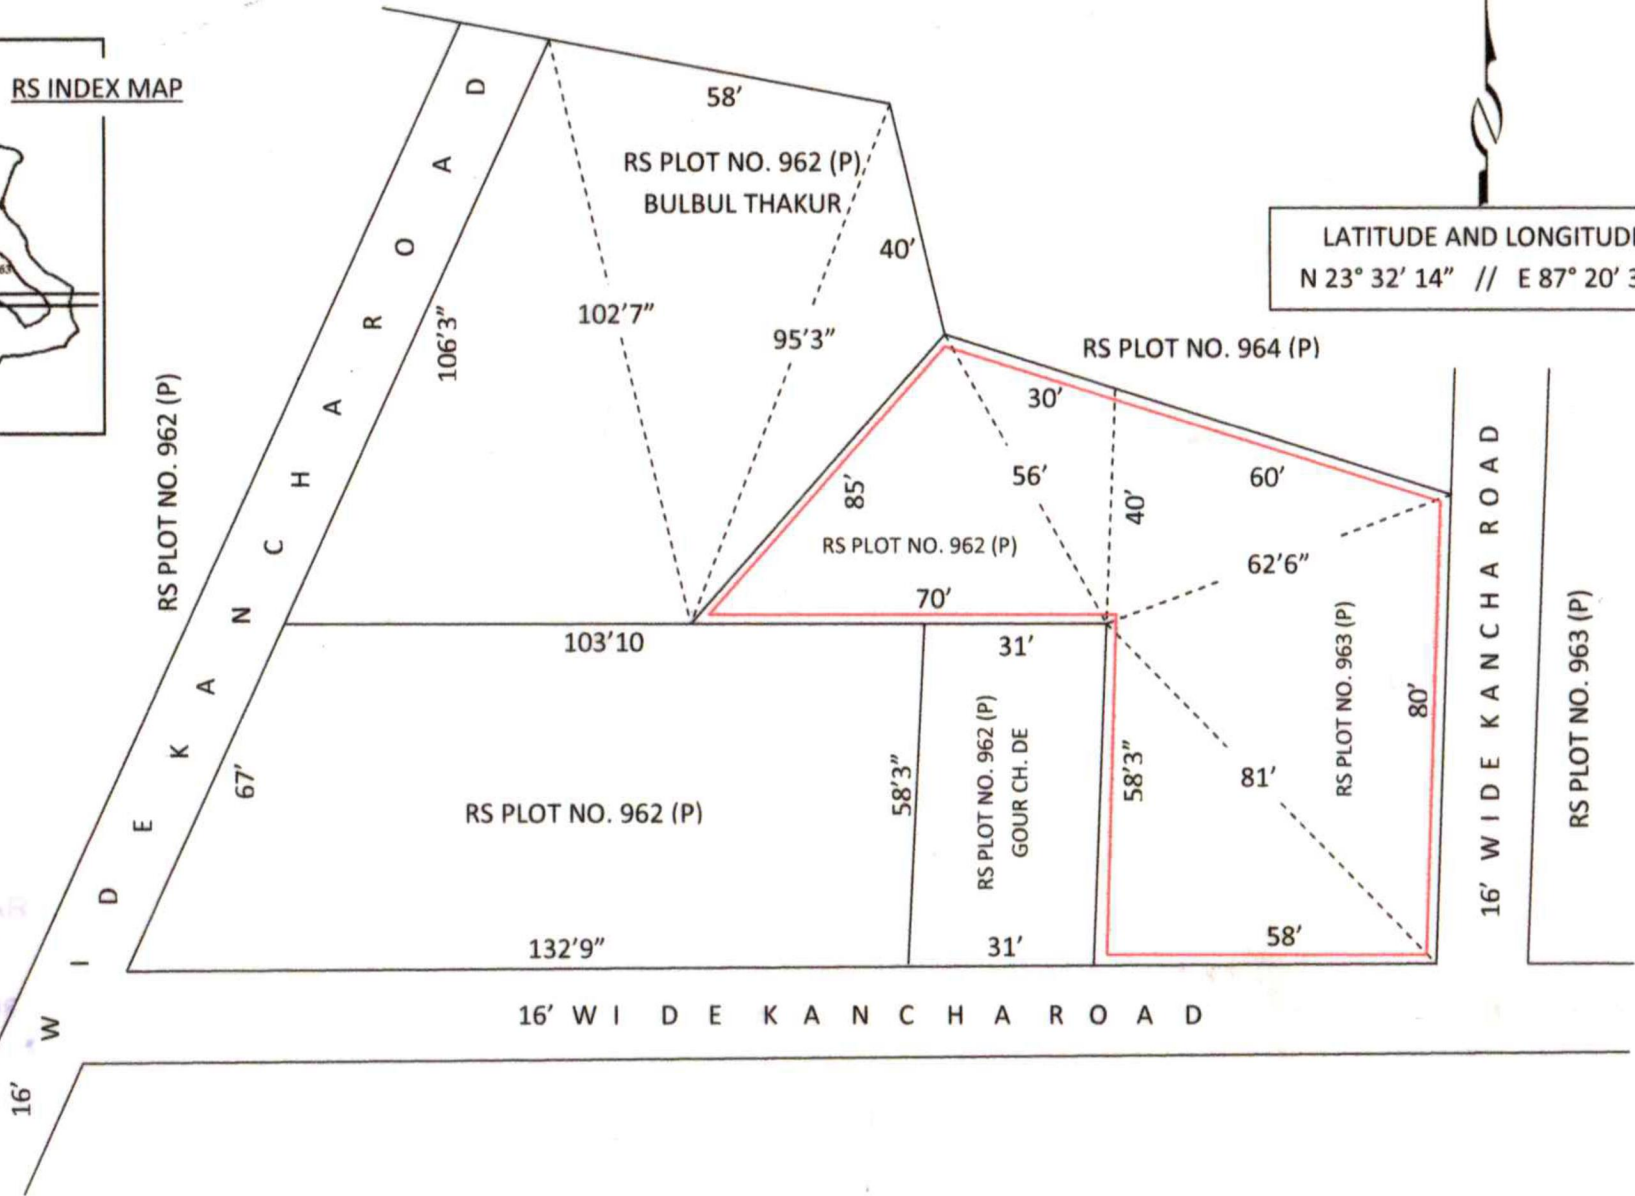

Sketch By
 Anubhav.

ASHIS KUMAR KARMAKAR
 FULHORE DURGAPUR-6
 SURVEYOR
 Regd No. B K 593/2005