



S.U.G.W.R.


Capacity - 600 GAL. 2700 LTR.
Scale - 1:50

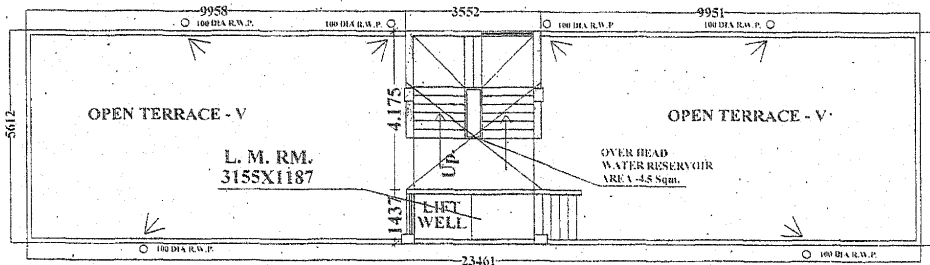


ROOF PLAN
SCALE - 1:100

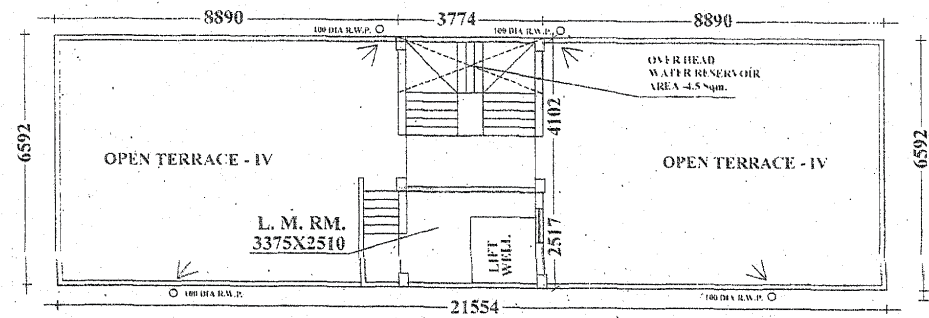


ROOF PLAN
SCALE - 1:100

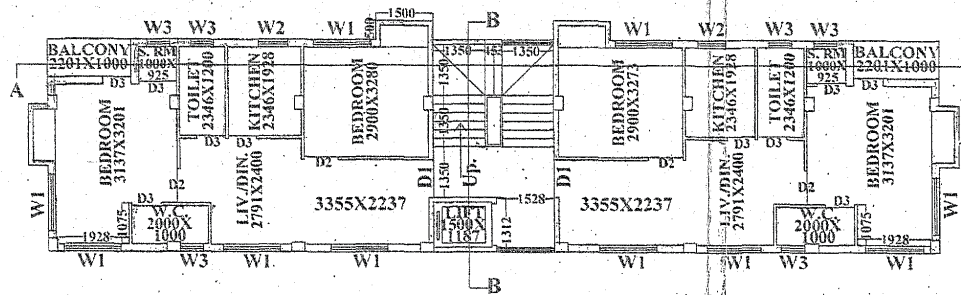

TYPICAL FLOOR PLAN
(1ST, 2ND, 3RD AND 4TH FLOOR SEMILAR) BLOCK - B

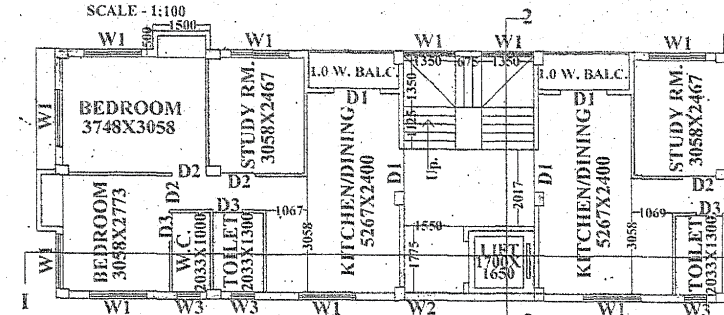

TYPICAL FLOOR PLAN
(1ST, 2ND AND 3RD FLOOR SEMILAR) BLOCK - C

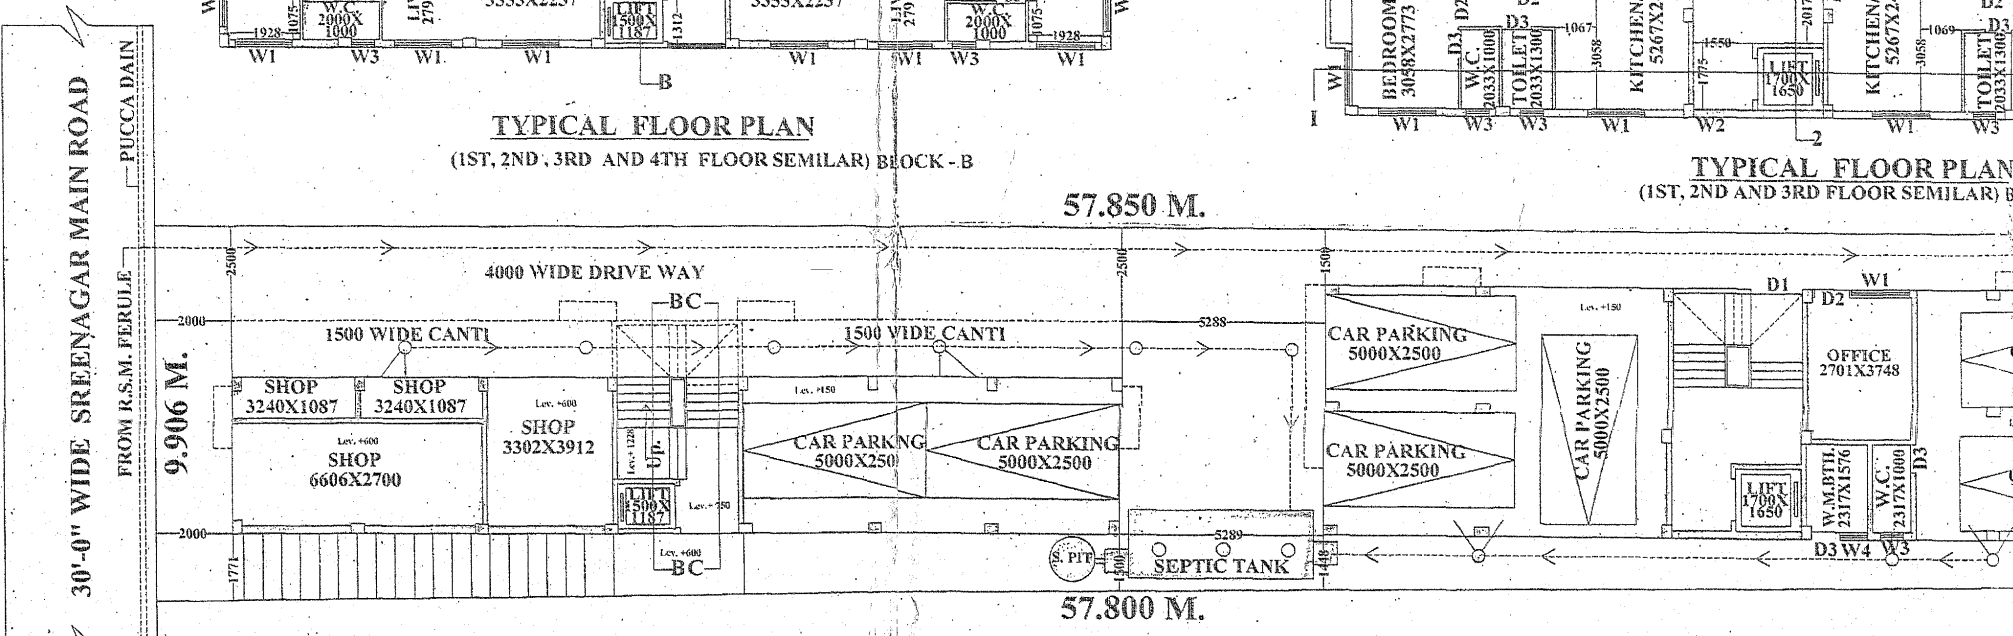

GROUND FLOOR PLAN
SCALE - 1:100