


28, PATUATOLA LANE  
BIMALA APARTMENT  
SUKCHAR, KOLKATA -115

Ref. No. ....

Date .....

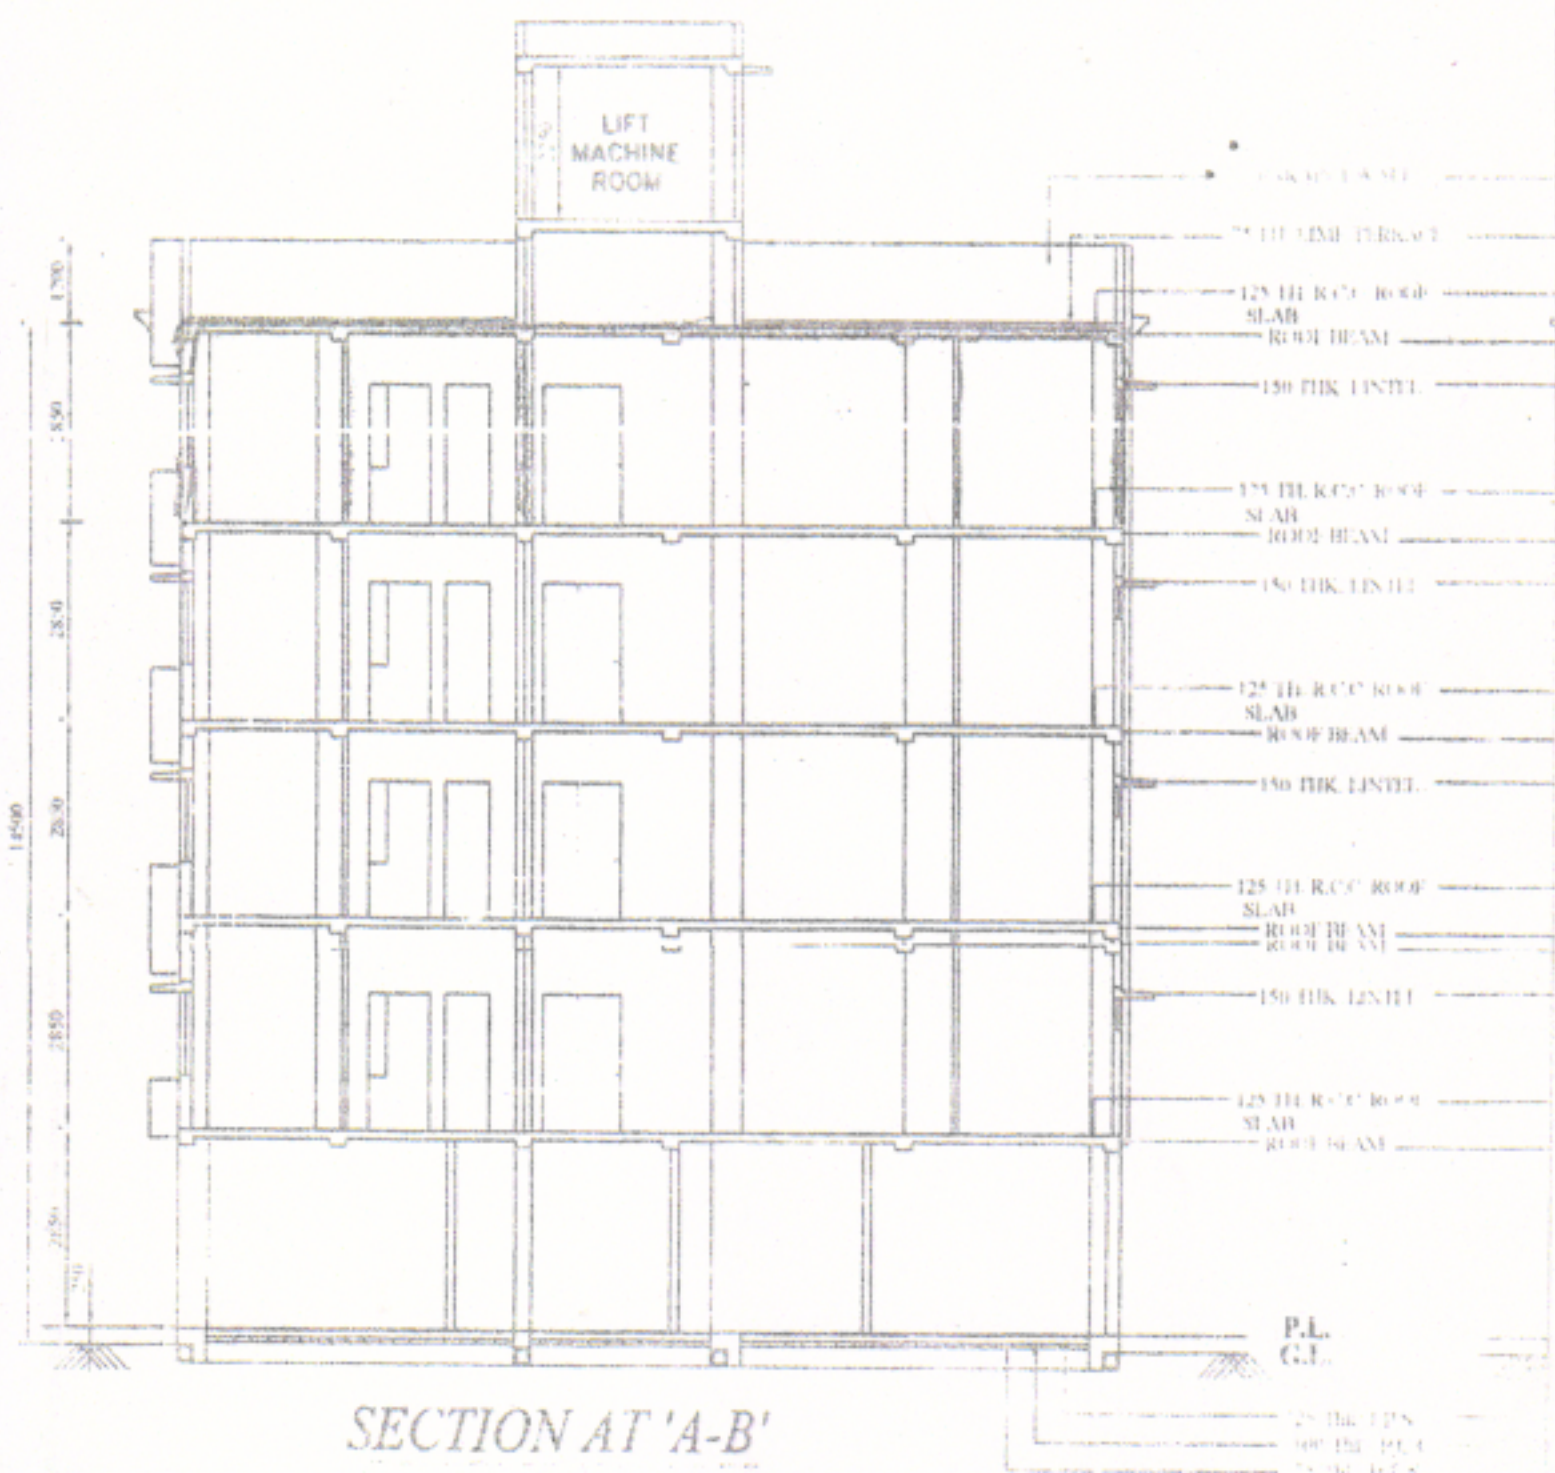

SECTION AT 'A-B'

M/S PIONEER DEVELOPER  
*Deen Nath Das*  
 Partner