


28, PATUATOLA LANE  
BIMALA APARTMENT  
SUKCHAR, KOLKATA - 115

Ref. No. ....

Date .....

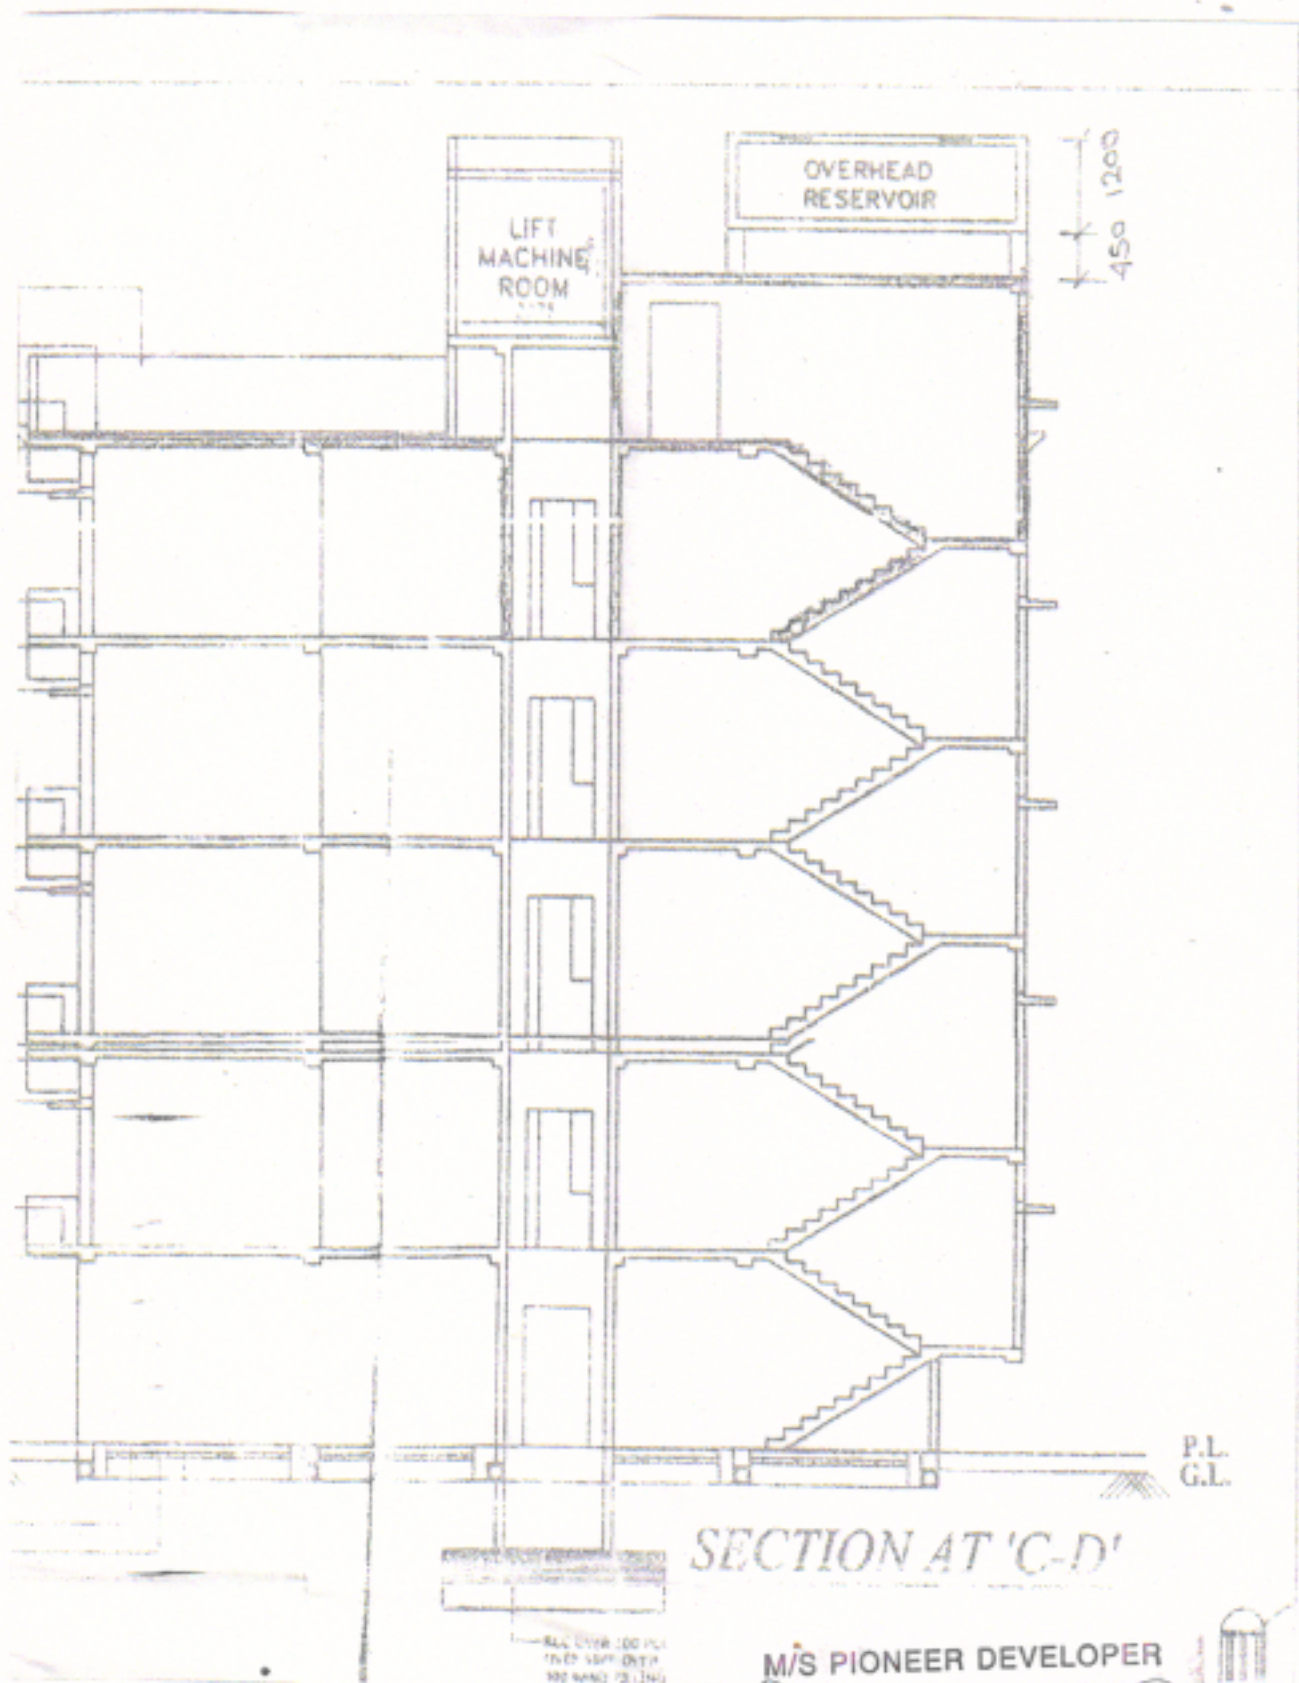

SECTION AT 'C-D'

ALL OVER 100 P.C.  
1/2" = 10' 0" (1:24)  
NO WIND SHADING

M/S PIONEER DEVELOPER  
*P. S. N. D.*  
Partner

