



PROPOSED G+4 STORED APARTMENT AT STAMNAGAR

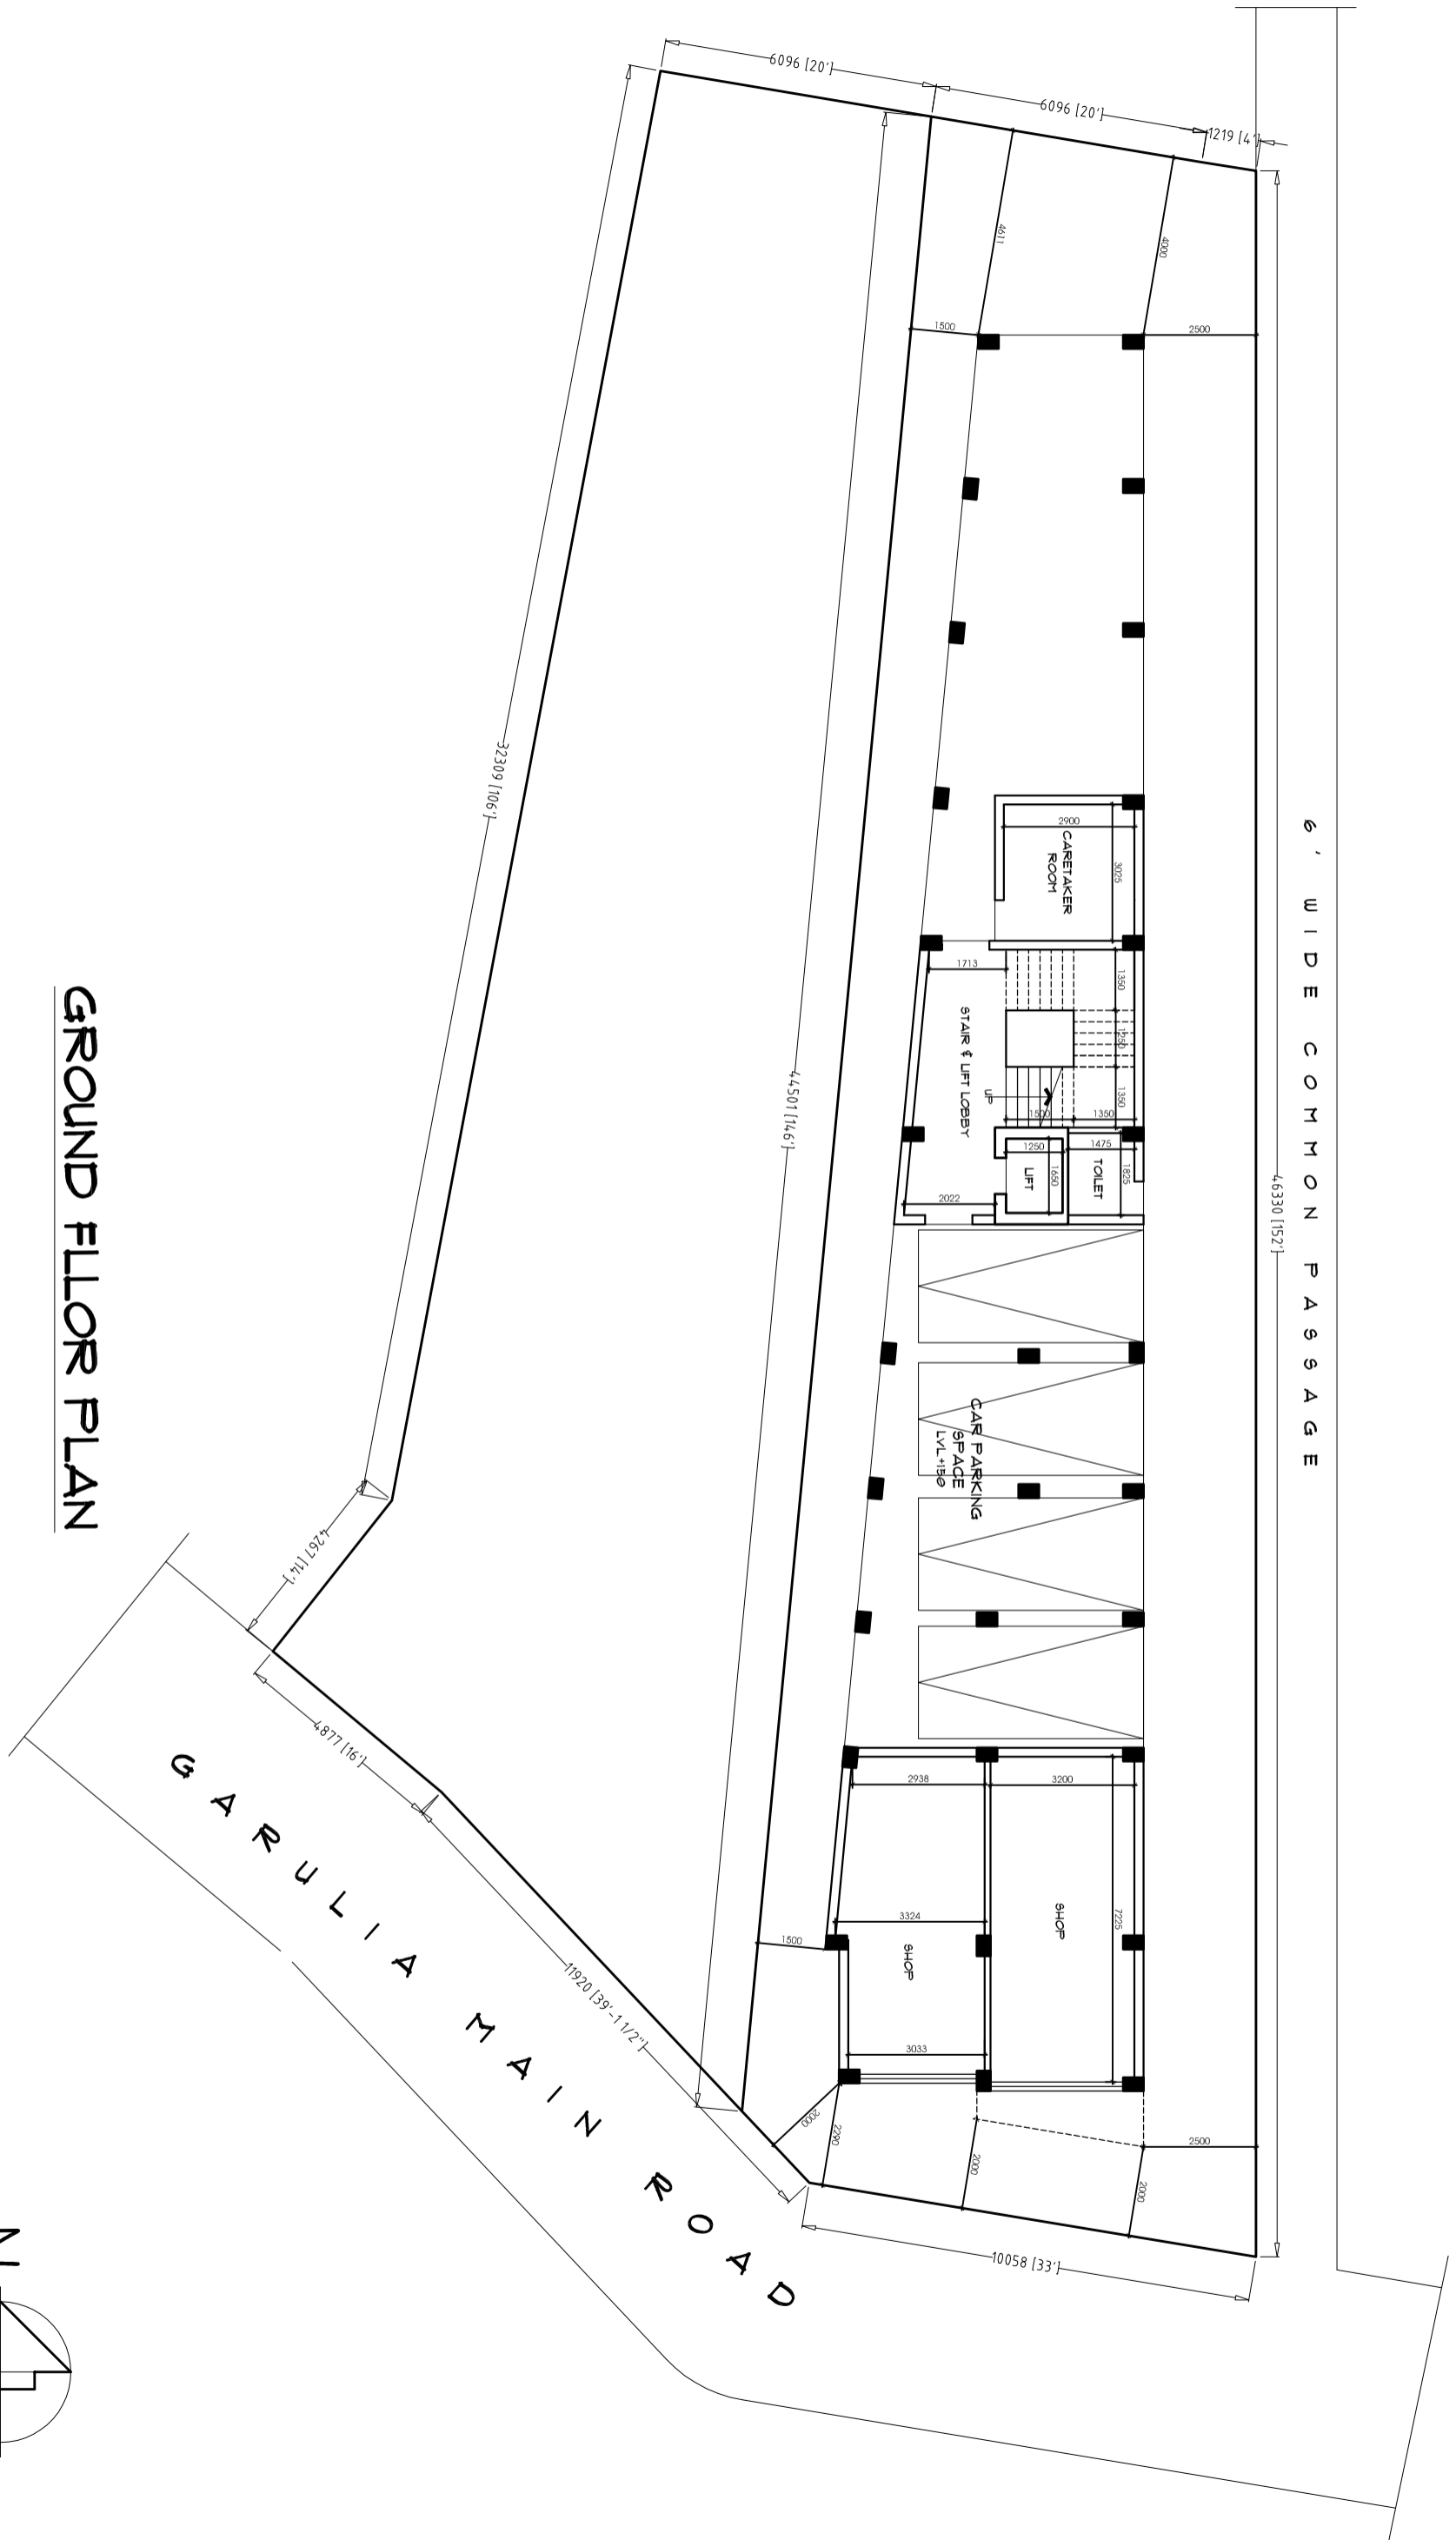

GROUND FLOOR PLAN

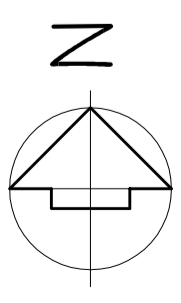

PROPOSED G+4 STOREIED APARTMENT AT STAMNAGAR

