




M/S. F. M. ENTERPRISE
Developer & Contractor

94, Mahatma Gandhi Road,
Kolkata - 700 082
Mob.: 9830929971
Ph.: 033 2438 1273
E-mail : info@fmenterprise.net
Website : www.fmenterprise.net

Ref. No.....

Date.....

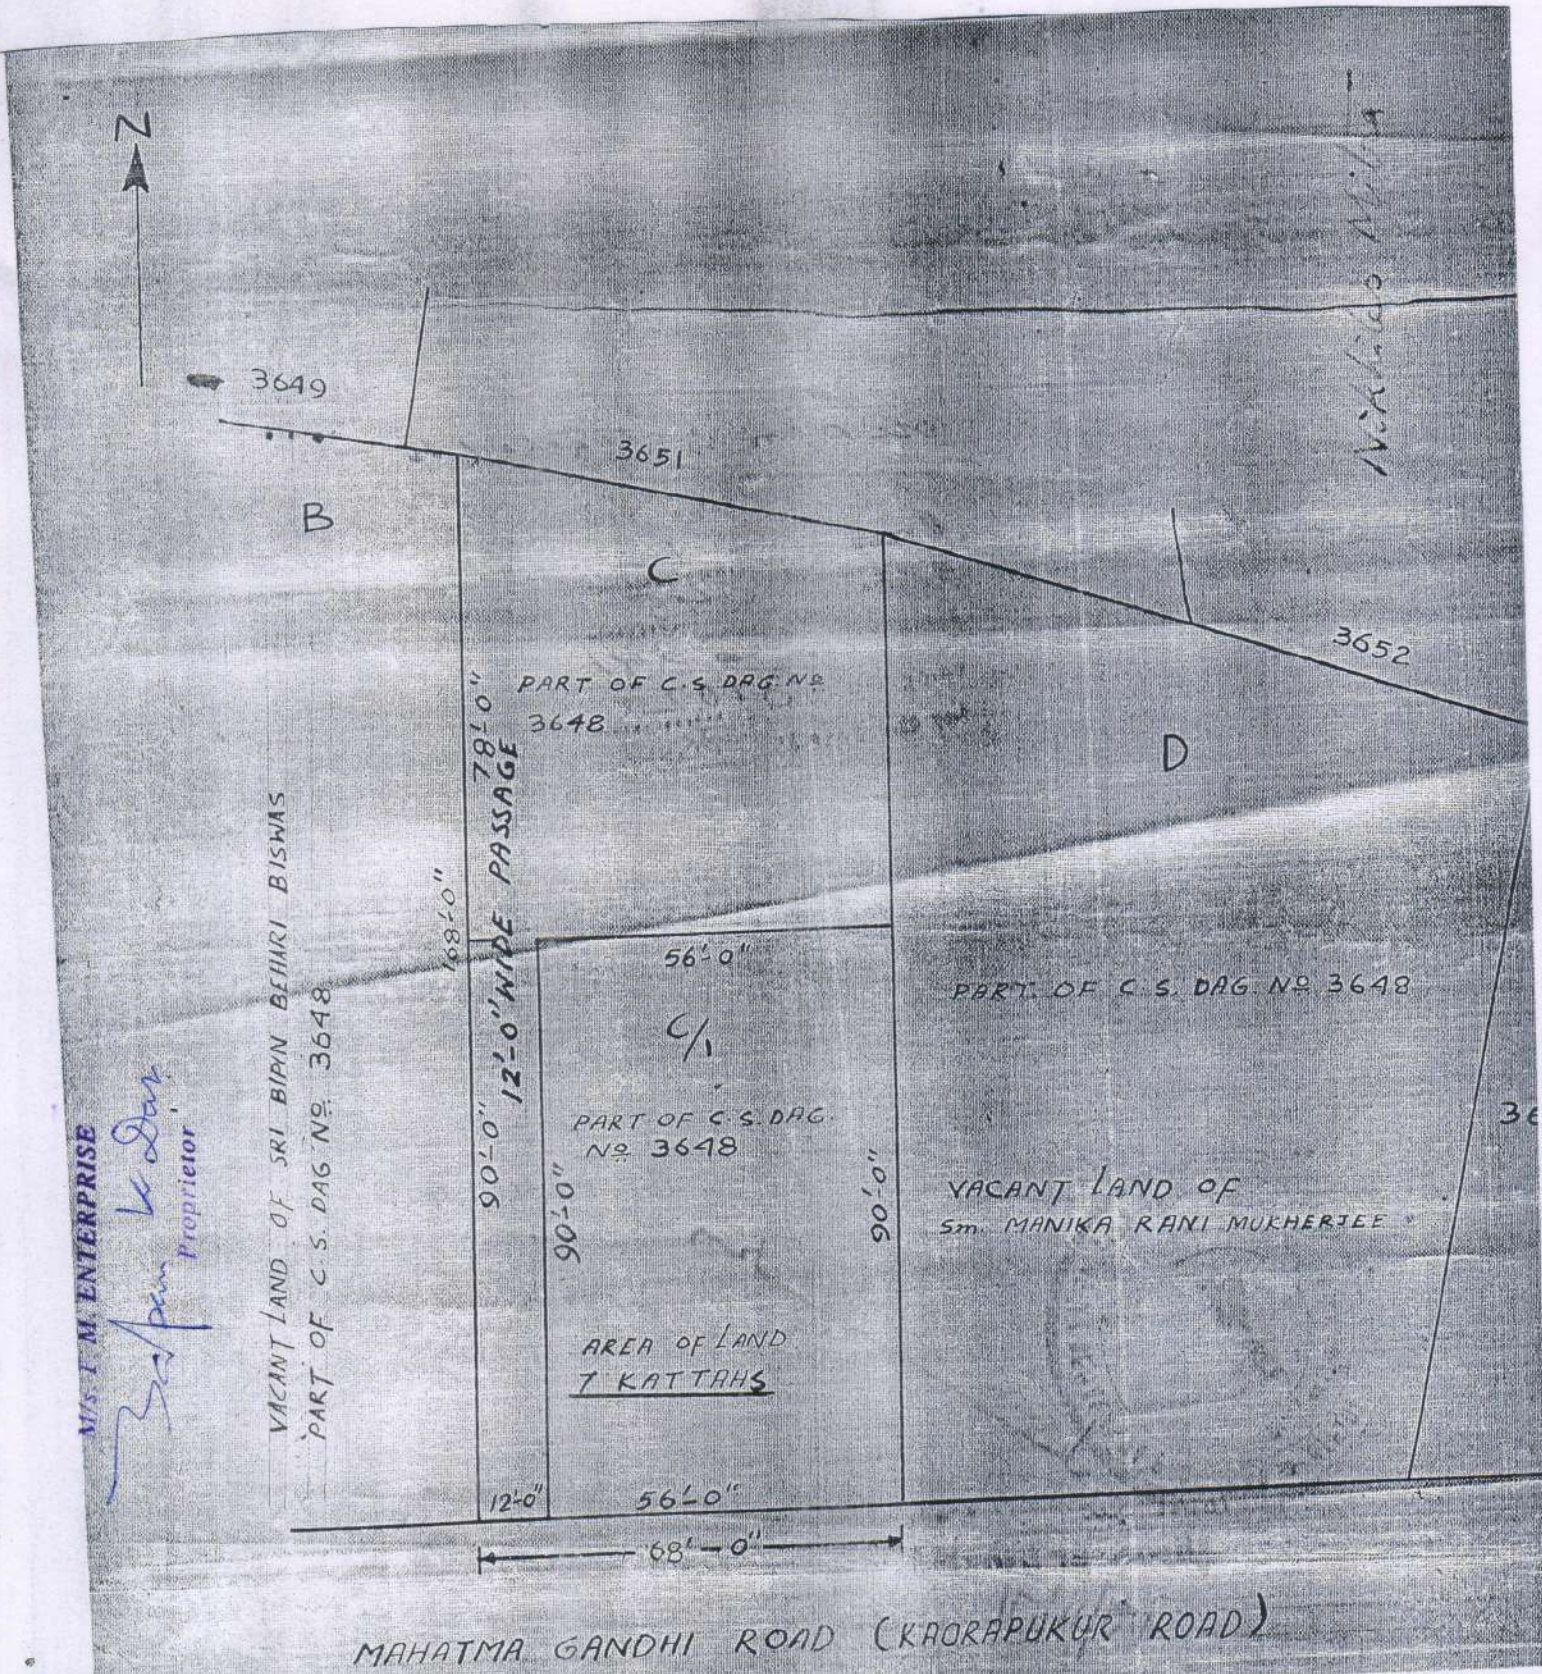

M/S. F. M. ENTERPRISE
Sudip Kumar Das
Proprietor

VACANT LAND OF SRI BIPIN BEHARI BISWAS
PART OF C.S. DAG NO. 3648

PART OF C.S. DAG NO. 3648

PART OF C.S. DAG NO. 3648

PART OF C.S. DAG NO. 3648

VACANT LAND OF
Smt. MANIKA RANI MURHERJEE

AREA OF LAND
T KATTAHS

MAHATMA GANDHI ROAD (KAORAPUKUR ROAD)